

**THE CITY OF PROVIDENCE**  
STATE OF RHODE ISLAND AND PROVIDENCE PLANTATIONS

# **RESOLUTION OF THE CITY COUNCIL**

**No.135**

Effective      ~~Approved~~      March 4, 2002

WHEREAS, Richard Gower (hereinafter "Applicant") is the owner of realty located at 9 Hylestead Street, Providence, Rhode Island (Plat 54, Lot 885); and

WHEREAS, Applicant seeks to install additional underground gasoline and diesel storage tanks with a capacity of 10,000 gallons, raising the total capacity at the site to 26,000 gallons and to undertake other ancillary construction,

NOW, THEREFORE, BE IT RESOLVED, That Applicant is authorized to install one (1) underground gasoline storage tank and one (1) underground diesel fuel storage tank, both having a capacity of 10,000 gallons and to undertake other incidental improvements listed in its application attached hereto provided, however, that:

1. All construction is undertaken consistent with the plans presented to the City Council Committee on Public Works Department, the Department of Public Safety, the Department of Public Works, and the Department of Inspection and Standards as those plans may have been or may be modified by any of the same.
2. Applicant shall perform any remediation of environmental damage at or originating at the situs which is necessary so as to satisfy the legal requirements of any governmental body or agency.
3. In the event that the construction requires obstruction or displacement of the public way, Applicant shall, for the duration of such obstruction or displacement, obtain the necessary permits, execute an indemnification and hold-harmless agreement satisfactory to the City Solicitor and shall provide insurance (or, if self-insured, a certificate of financial responsibility) in an amount of not less than one hundred thousand dollars (\$100,000.00) listing the City of Providence, its agents, officers, servants, employees, and assigns as additional named insureds. Such policy shall be acceptable to the City Solicitor.
4. Applicant agrees that - and said agreement shall be presumed by the Applicant undertaking any construction pursuant to this Resolution - any statement(s) or representation(s) made to any municipal department, board or committee are made a part

IN CITY COUNCIL  
DEC. 20, 2001  
FIRST READING  
REFERRED TO COMMITTEE ON  
PUBLIC WORKS

*Michael Clement*

THE COMMITTEE ON  
Public Works  
Recommends Public Hearing  
On Capital Budget Need  
Jan 22, 2002 CLERK

THE COMMITTEE ON  
PUBLIC WORKS  
Approves Passage of  
The Within Resolution

*Carol Berlin*  
Feb 4, 2002 Clerk

of this Resolution and any authorizations granted hereunder are specifically conditioned upon compliance with said statement(s) and/or representation(s).


5. All work performed hereunder shall be done in a good and workmanlike manner, shall be commenced and completed forthwith and Applicant shall obtain any necessary permits.


6. All work contemplated herein shall be completed not more than one hundred twenty (120) days after passage of this Resolution and in the event said work is not so completed, this Resolution shall automatically and without further action by the city, be rescinded and any grant hereunder rendered voided; unless prior to that time a request for extension of this time is made to the Providence City Council.

7. Nothing herein shall be construed to contradict or limit or modify any ruling or declaration of the Providence Zoning Board .

8. To the extent applicable, the conditions imposed hereunder shall run to any successor in interest to the proposed gasoline station or other buildings.

9. Such other conditions as His Honor, the Mayor; and the City Solicitor may impose.

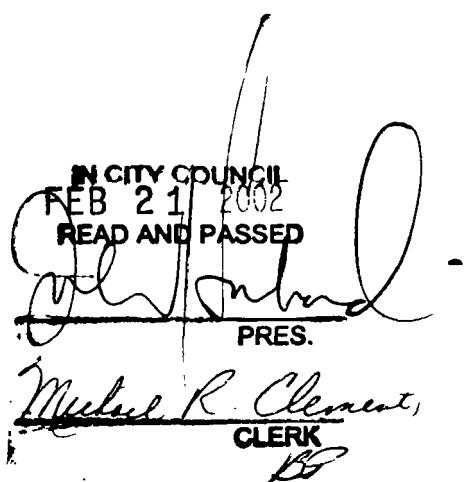**P. CITY COUNCIL  
FEB 21 2002  
READ AND PASSED**  
  
\_\_\_\_\_  
**PRES.**  
**Michael R. Clement,**  
**CLERK**  
*(Handwritten signature)*

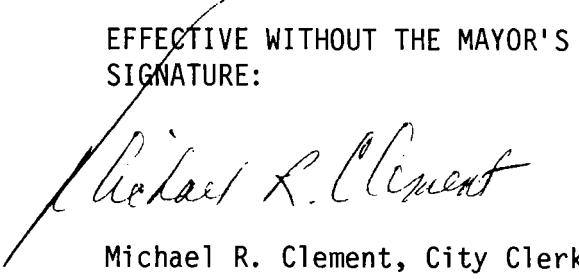**EFFECTIVE WITHOUT THE MAYOR'S  
SIGNATURE:**  
  
\_\_\_\_\_  
**Michael R. Clement**  
**Michael R. Clement, City Clerk**

## 200 FT RADIUS AP 54 LOT 885

PLAT    LOT  
54    217

J AND H REALTY LLC  
PO BOX 9088  
PROVIDENCE RI 02940

213                 "                 "  
169                 "                 "  
170                 "                 "  
834                 "                 "  
171                 "                 "  
172                 "                 "  
175                 "                 "  
145                 REC REALTY LLC  
                      54 STIMSON AVE  
                      PROVIDENCE RI 02906

165                 SALVADOR PEREZ  
                      DORA TAVAREZ  
                      14 BLUNDELL STREET  
                      PROVIDENCE RI 02905

164                 J AND H REALTY LLC  
                      PO BOX 9088  
                      PROVIDENCE RI 02940

163                 "                 "  
162                 "                 "  
160                 MARCO MARINELLI  
                      33 BELEVEDERE BLVD  
                      NORTH PROVIDENCE RI 02911

157                 BBC REALTY HOLDING CORP  
                      90 RESERVOIR AVENUE  
                      PROVIDENCE RI 02907

155                 ROBERT WACHTENHEIM  
                      FLORENCE R WACHTENHEIM  
                      2 EAST AVE SUITE #207  
                      LARCHMONT NY 10538

154                 "                 "  
153                 WALSAN REALTY LLC  
                      260 LONSDALE AVENUE  
                      PAWTUCKET RI 02860

PLAT LOT  
55 158

RICHARD C GOWER  
ELLEN M GOWER  
54 STIMSON AVE  
PROVIDENCE RI 02906

159 RICHARD GOWER  
54 STIMSON AVE  
PROVIDENCE RI 02906

162 RICHARD C GOWER  
54 STIMSON AVE  
PROVIDENCE RI 02906

428 " "

167 " "

170 " "

433 UNIT 1 WRR ASSOCIATES  
222 RICHMOND STREET  
PROVIDENCE RI 02903



433 UNIT 2N SDP REALTY COMPANY  
49 PAVILION AVE  
PROVIDENCE RI 02905

168 CHARLES AJOOTIAN  
JAMES AJOOTIAN  
200 SMITH STREET  
PROVIDENCE RI 02908

165 RICHARD C GOWER  
54 STIMSON AVE  
PROVIDENCE RI 02906


164 " "

160 " "

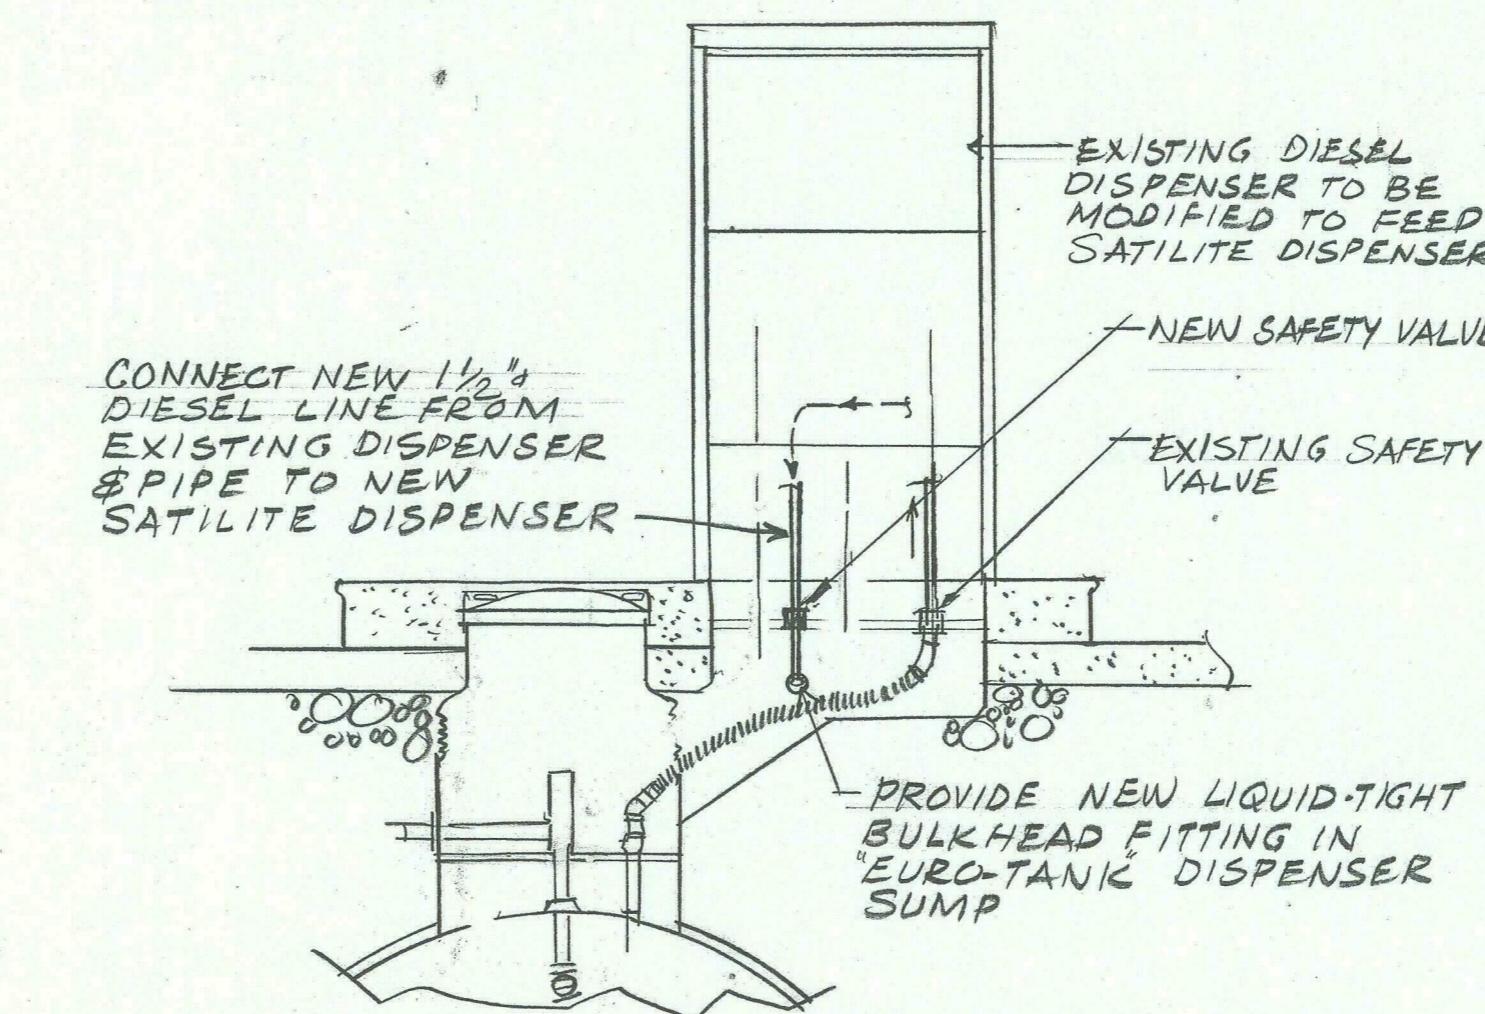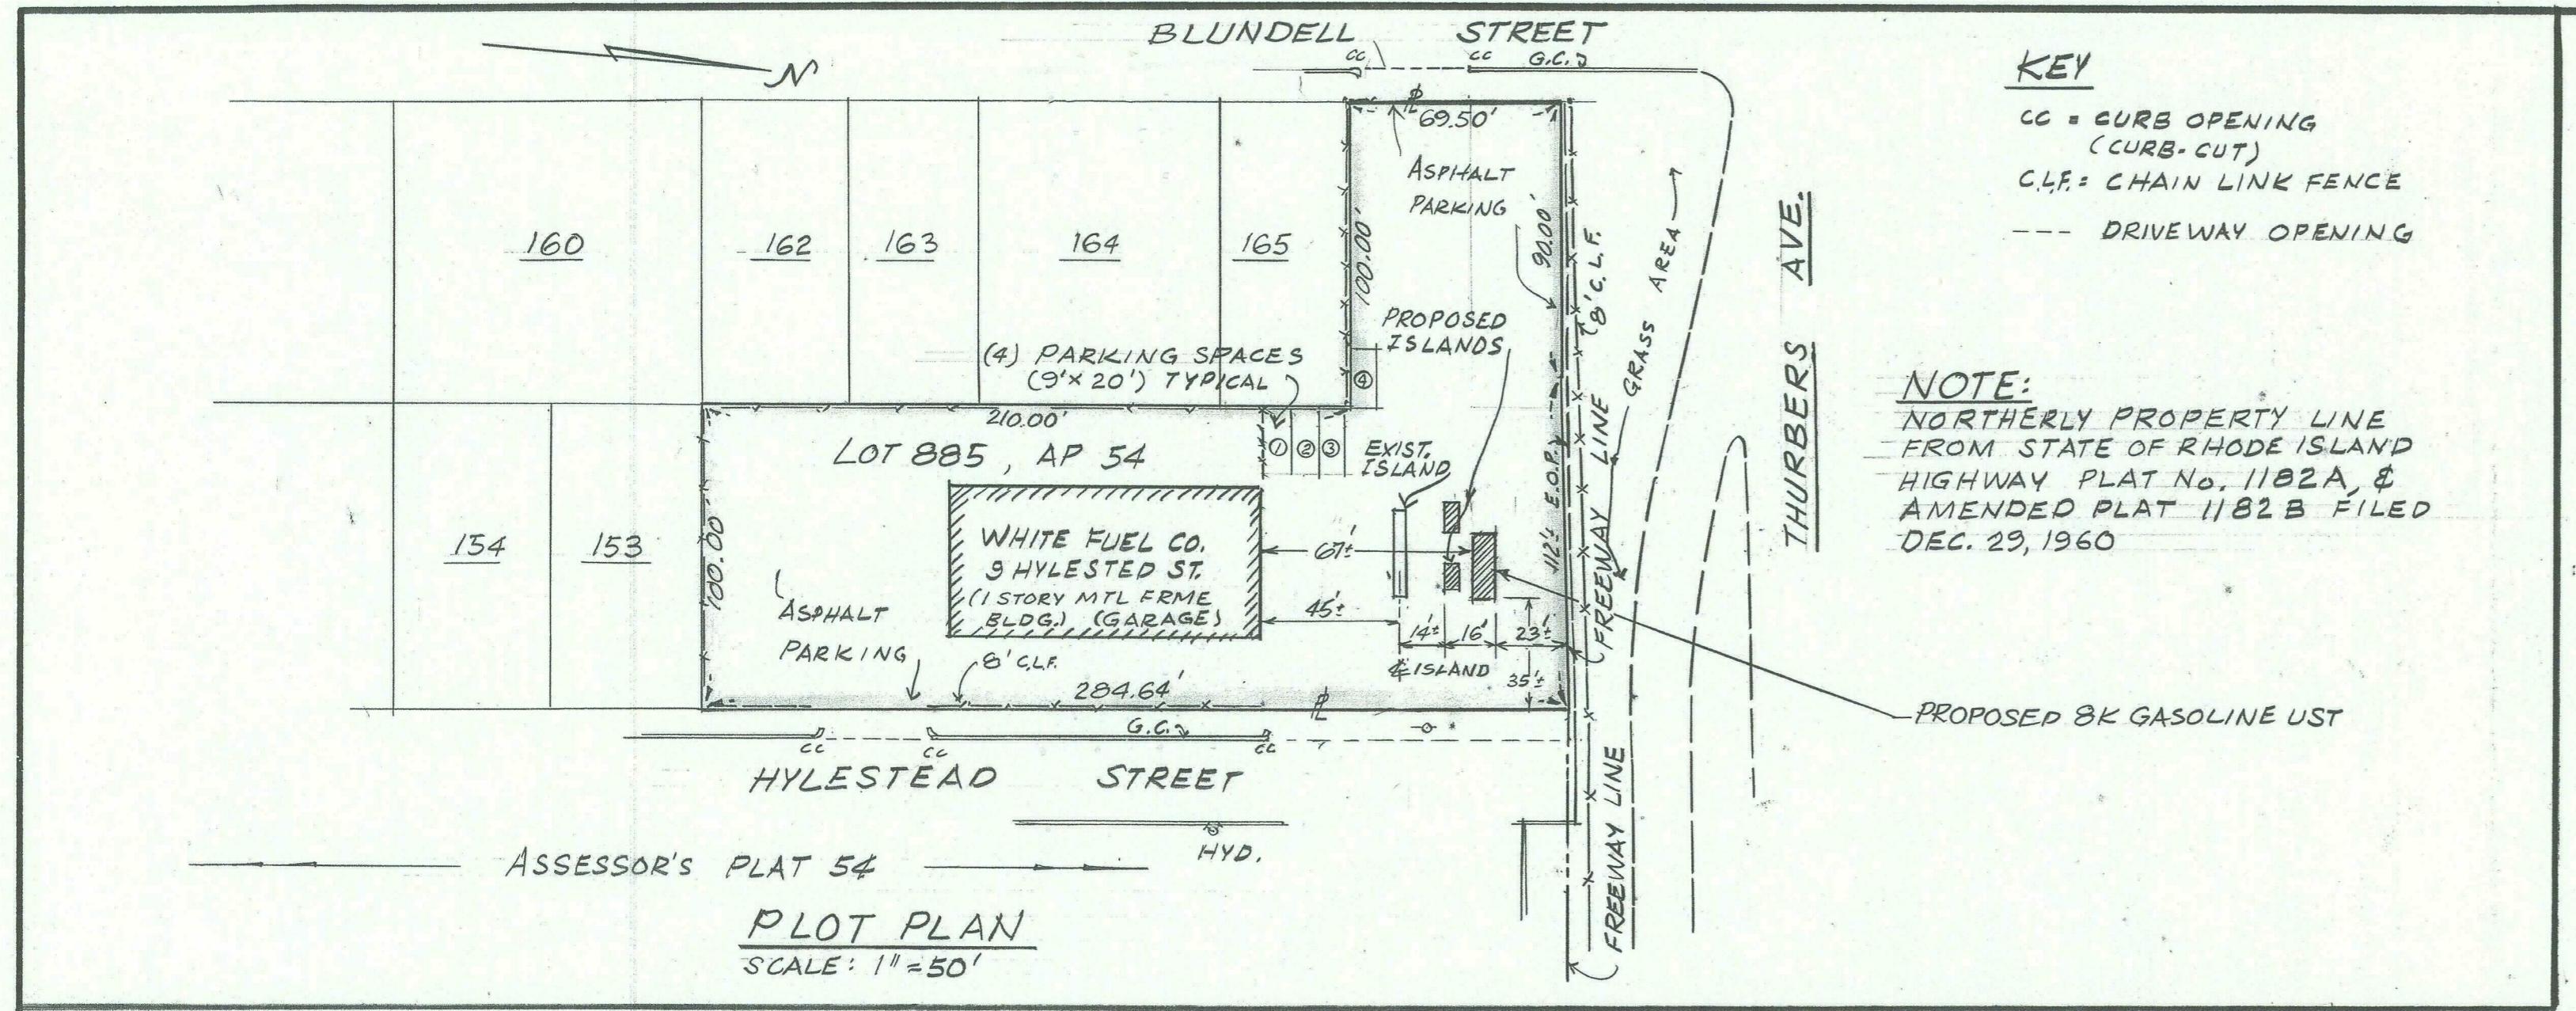


**DETAIL "B"**

NOT TO SCALE

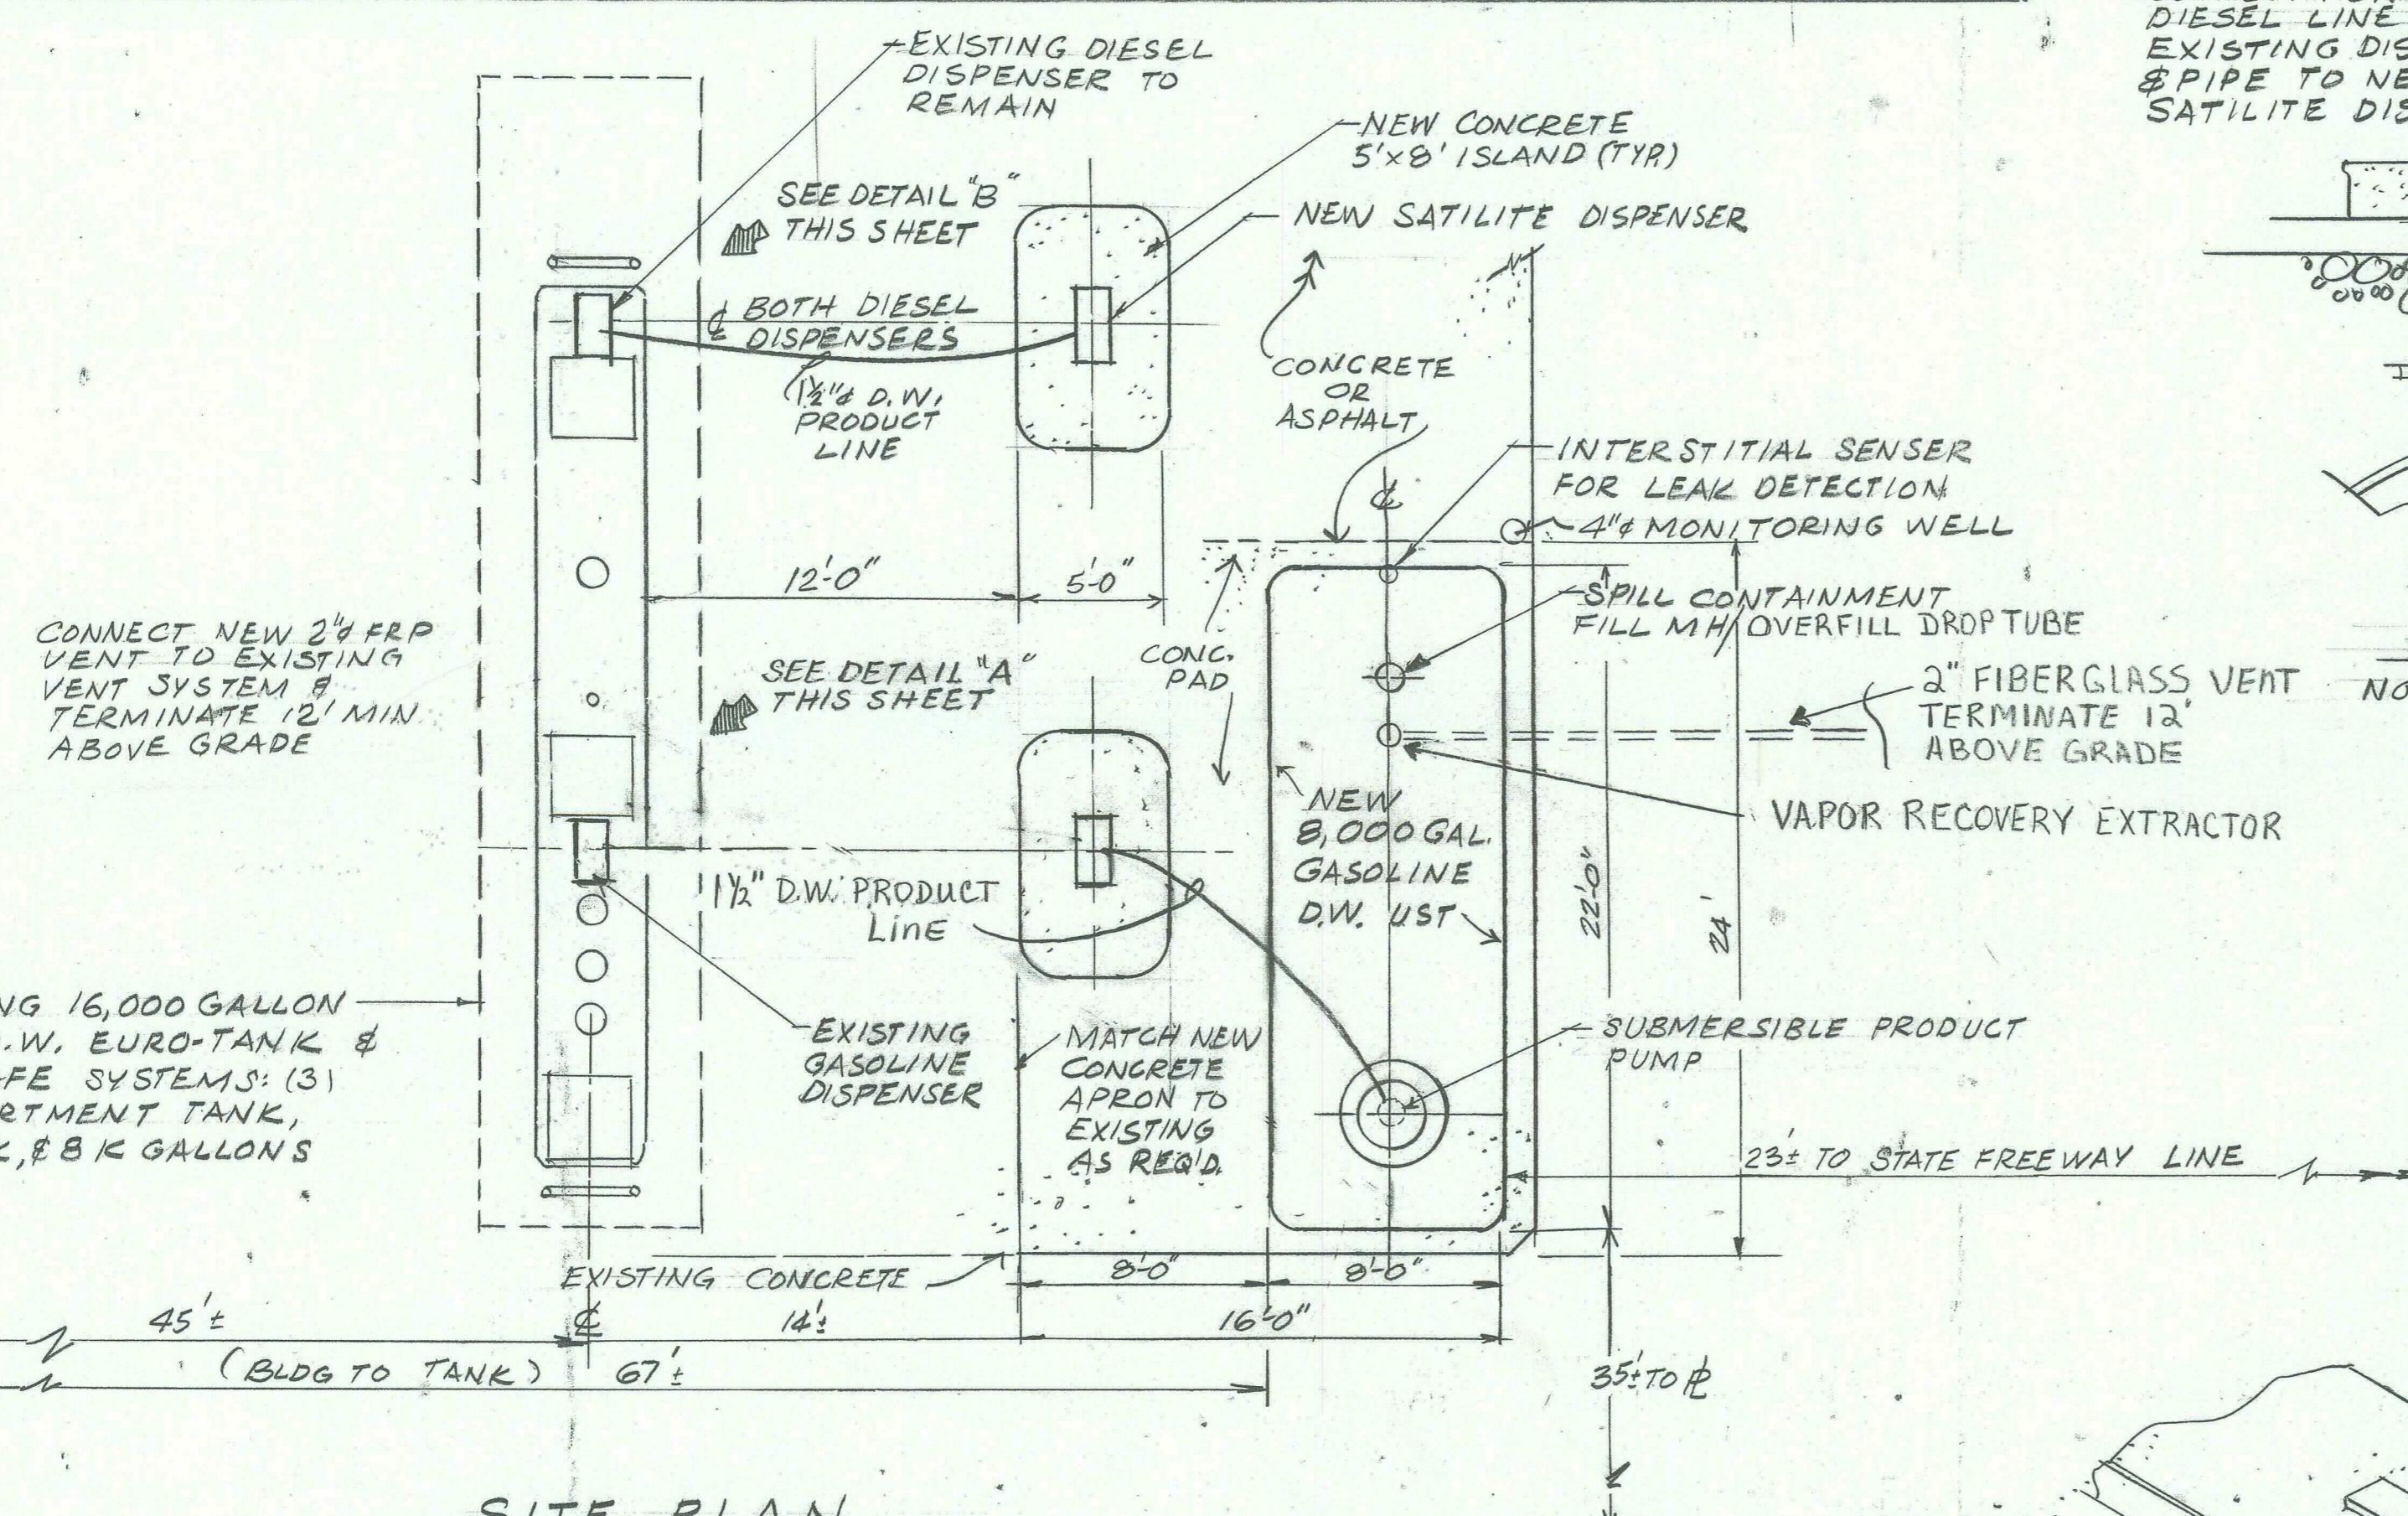


**SITE PLAN**

SCALE: 3/16" = 1'-0"

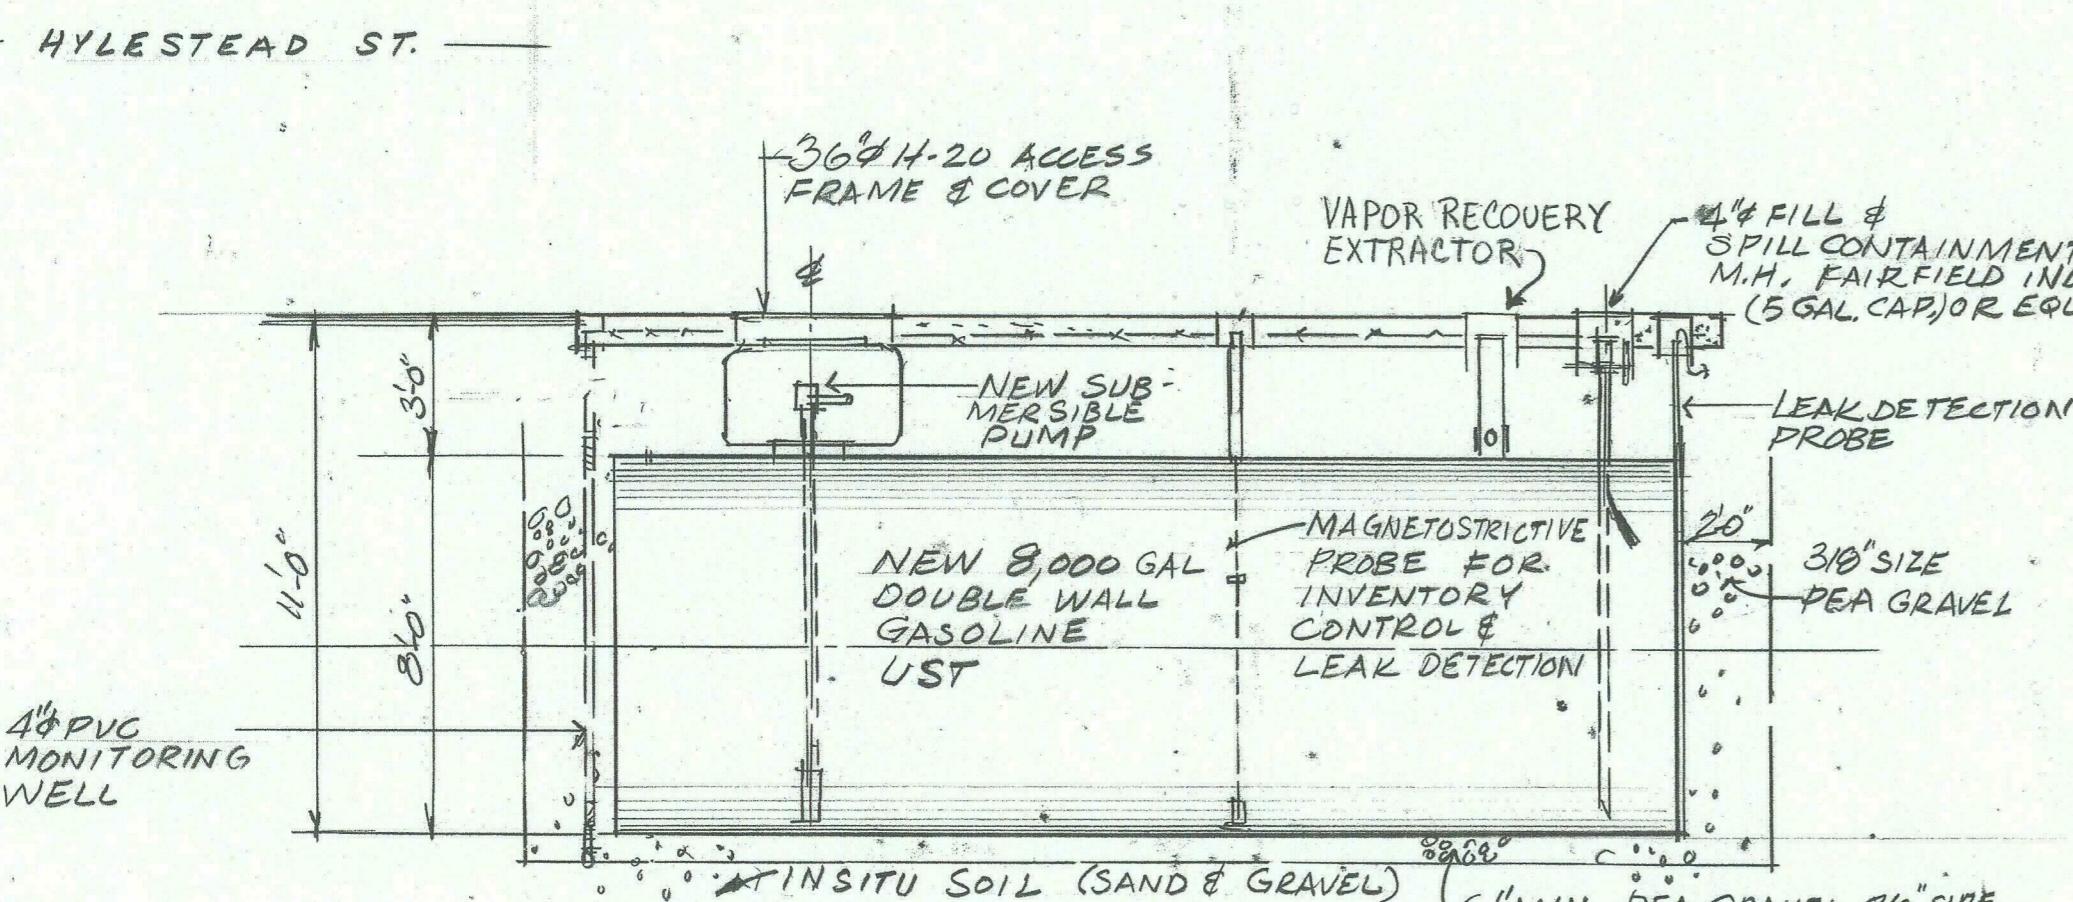

**TYPICAL 8,000 GAL. UST (GASOLINE)**

SCALE: 1/4" = 1'-0"

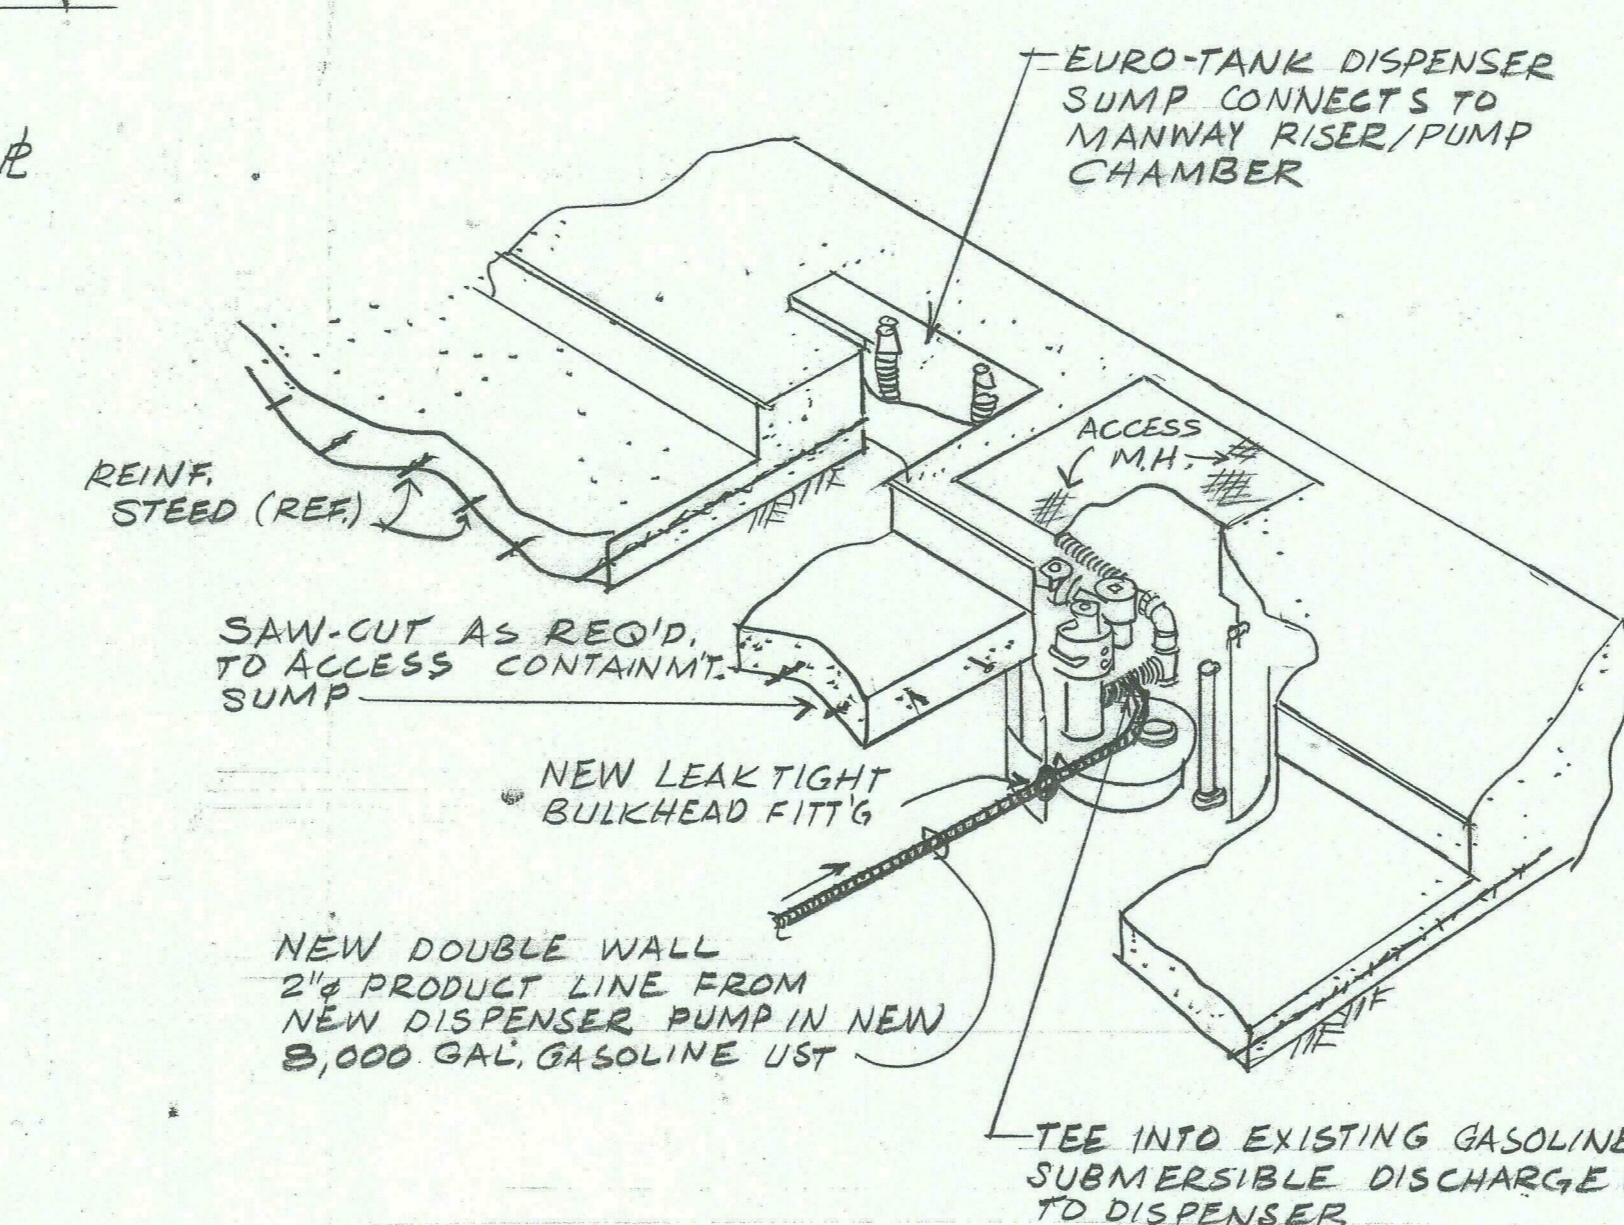

**DETAIL "A" RETRO-FIT**

NOT TO SCALE



**HEI**  
HOFFMAN ENGR, Inc.  
640 TEN ROD ROAD  
NO. KINGSTOWN, R.I.  
**E.R. PICKETT COMPANY, Inc.**, 836 Eddy St.,  
PROVIDENCE, RHODE ISLAND 02905  
NEW D.W. 8000 GAL. GASOLINE UST & NEW  
SATELLITE DISPENSER ISLANDS

DM BY C.R.B. DATE 2-24-01 JOB NO. 201-1  
SCALE AS NOTED

SHEET 1 OF 1

REVISION	DESCRIPTION	DATE	BY:	DATE:
"A"	ADDED "PLOT PLAN", SHOWING CURB CUTS, TANK TO P/BLDG DISTANCES, PARKING	68	11-12-01	



**AREA "F"**

AREA = 232,806 SQ. FT.

PARCEL NO.	ASSESSOR'S PLAT NO.	LOT NO.	PROPERTY OWNER
1	54	144	JOSEPH ROSSI
2	"	168	"
3	"	146	"
4	"	156	CHARLES A. FOGEL & WIFE BERTHA E.
5	"	147	LOUIS E. TARTA & SEYMOUR PERRY
6	55	155	ELIZABETH A. BOOTHMAN
7	"	156	SAMUEL F. MYCROFT & WIFE KATHERINE H.
8	"	157	JAMES J. CONNELLY & WIFE EDNA C. H.
9	"	19	PATRICK F. COLLINS
10	"	20	JOHN ALIA
11	"	21	WILLIAM H. WITT & WIFE MADELINE A. H.
12	"	22	BENJAMIN H. WITT & WIFE THERESA G. H.
13	"	23	RAYMOND H. HALLAM & WIFE MYRA H.
14	"	24	HENRY E. MAILEY JR. & VIRGINIA A. MAILEY
15	"	14	ALEXANDER MORRIS & WIFE ELEANOR F. H.
16	"	180	PETER YAREMCHOAK
17	"	181	THOMAS POWER
18	"	147	"
19	"	182	FORTUNATO GENNARO & EMILIO COIFFI
20	"	183	PAUL BERNARDI & WIFE MADELINE H.
21	"	184	MANCHESTER SILVER CO. INC.
22	"	185	ORVILLE N. CAPWELL & WIFE NORMA A. H.
23	"	186	ESTHER D. AVEDISIAN
24	"	187	"
25	"	188	JOSEPH G. BERNARDI & WIFE NORA L. H.
26	"	145	MARJORIE L. BAZAR
27	"	195	MORRIS BAZAR
28	"	143	MAURICE BAZAR
*29 & 29A	"	425	"

\* INDICATES PARTIAL TAKING



**AREA "G"**

AREA = 106,049 SQ. FT.

PARCEL NO.	ASSESSOR'S PLAT NO.	LOT NO.	PROPERTY OWNER
1	57	3	PAWTUCKET READY MIXED CONCRETE CO.

(5) DENOTES PARCEL NUMBER.

THE NAMES OF THE OWNERS ARE GIVEN TO AID IN IDENTIFYING THE PARCELS OF LAND WITHOUT ADMITTING TITLE IN PERSONS NAMED.  
ASSESSOR'S RECORDS AS OF OCTOBER 1960.  
AREAS AND DIMENSIONS OF INDIVIDUAL PARCELS TAKEN FROM ASSESSOR'S PLATS & RECORDS.

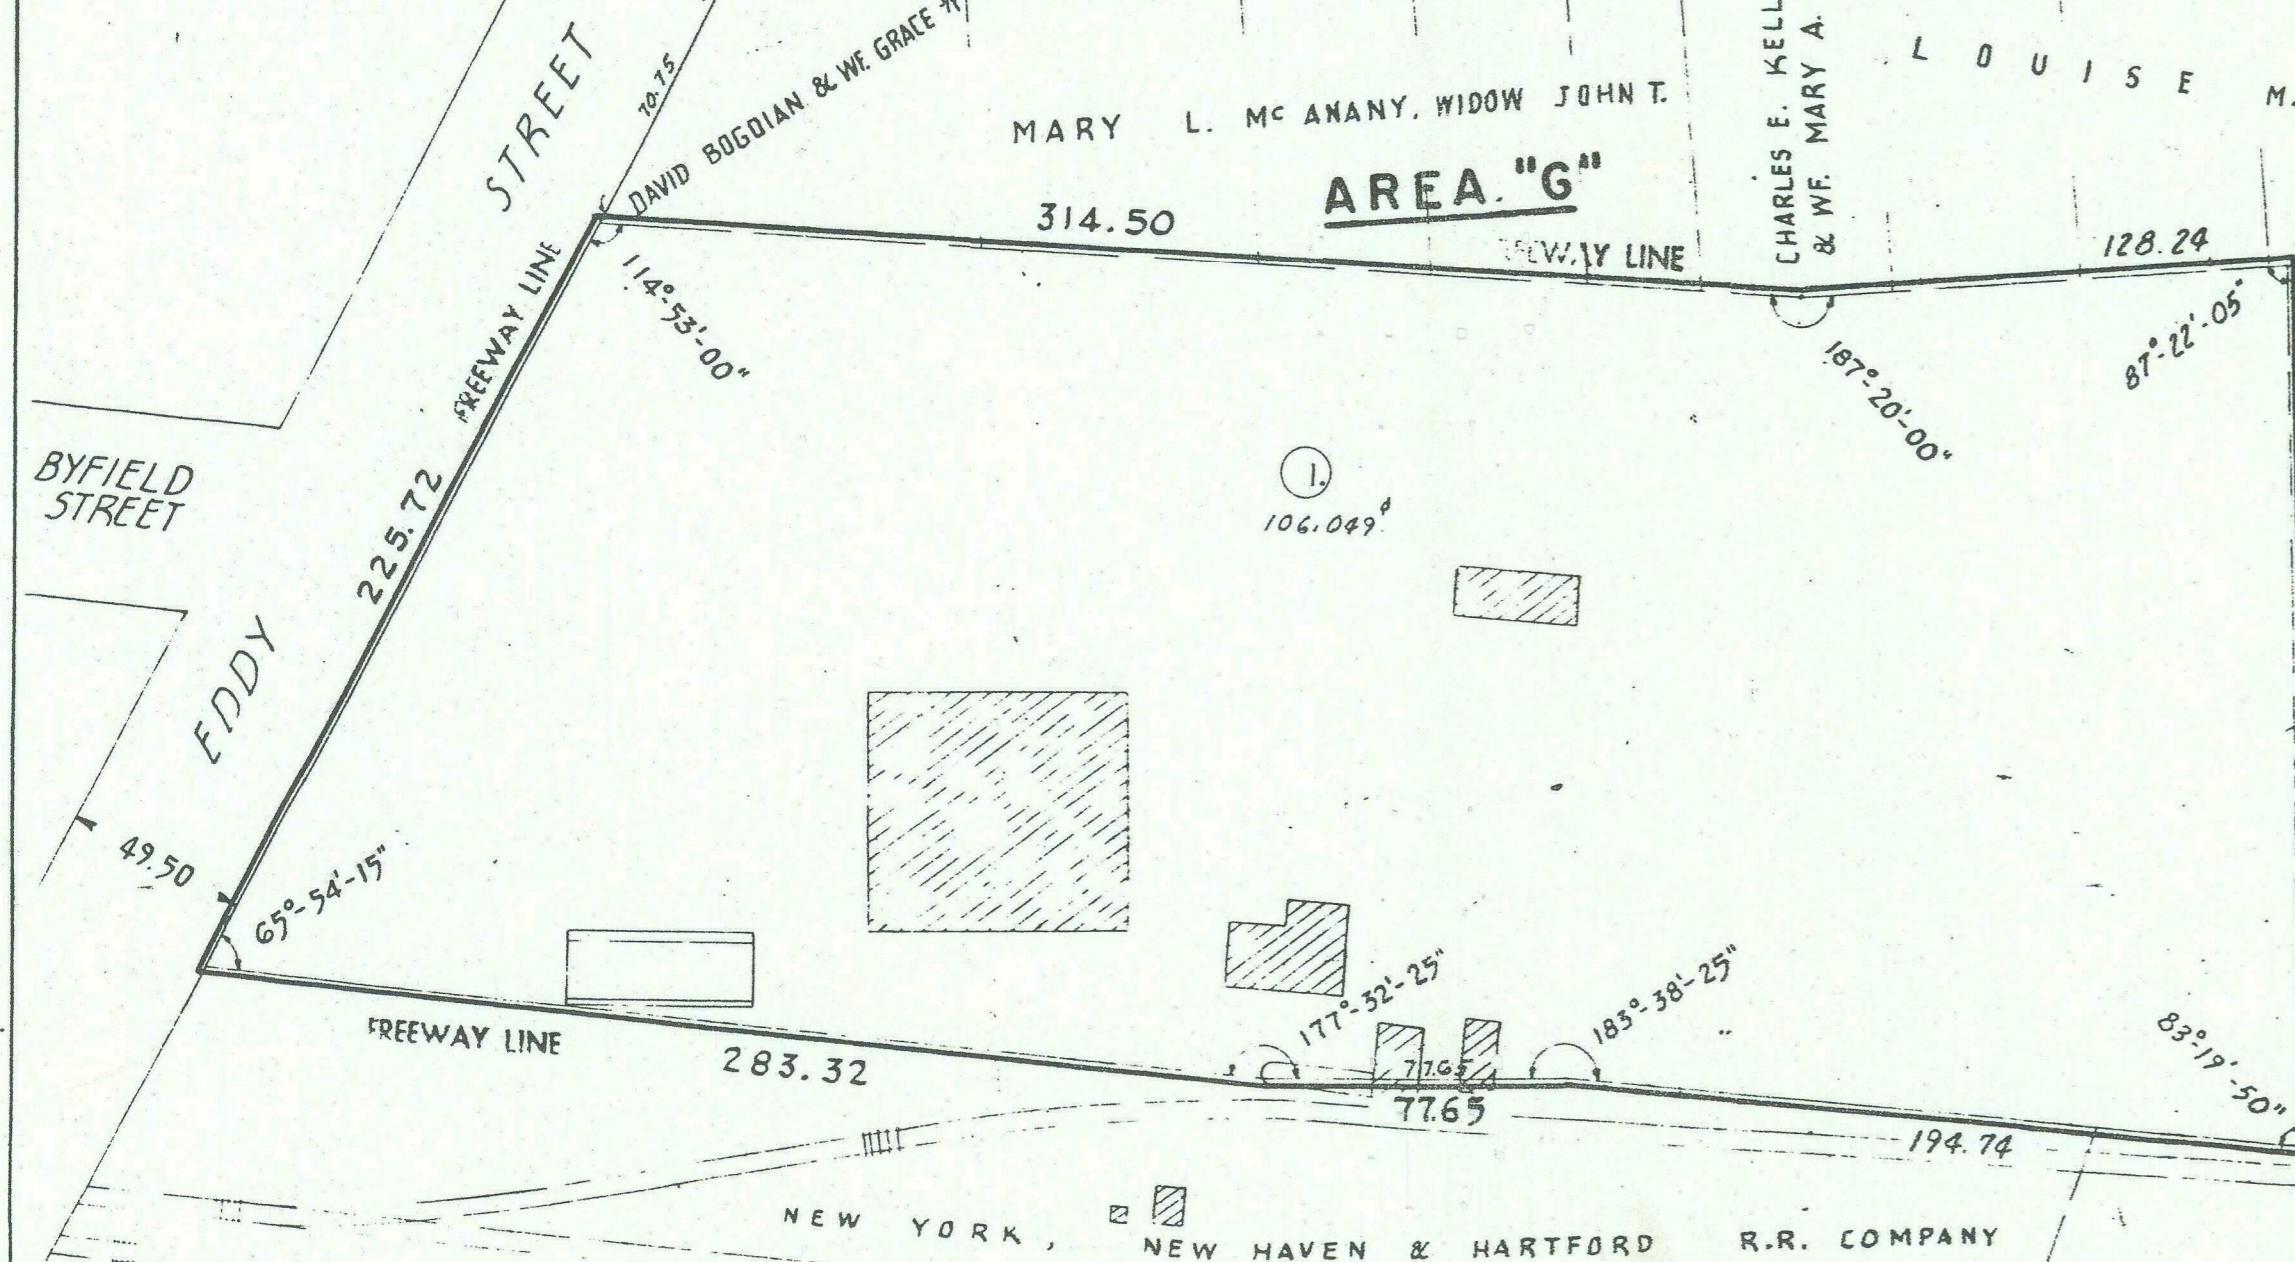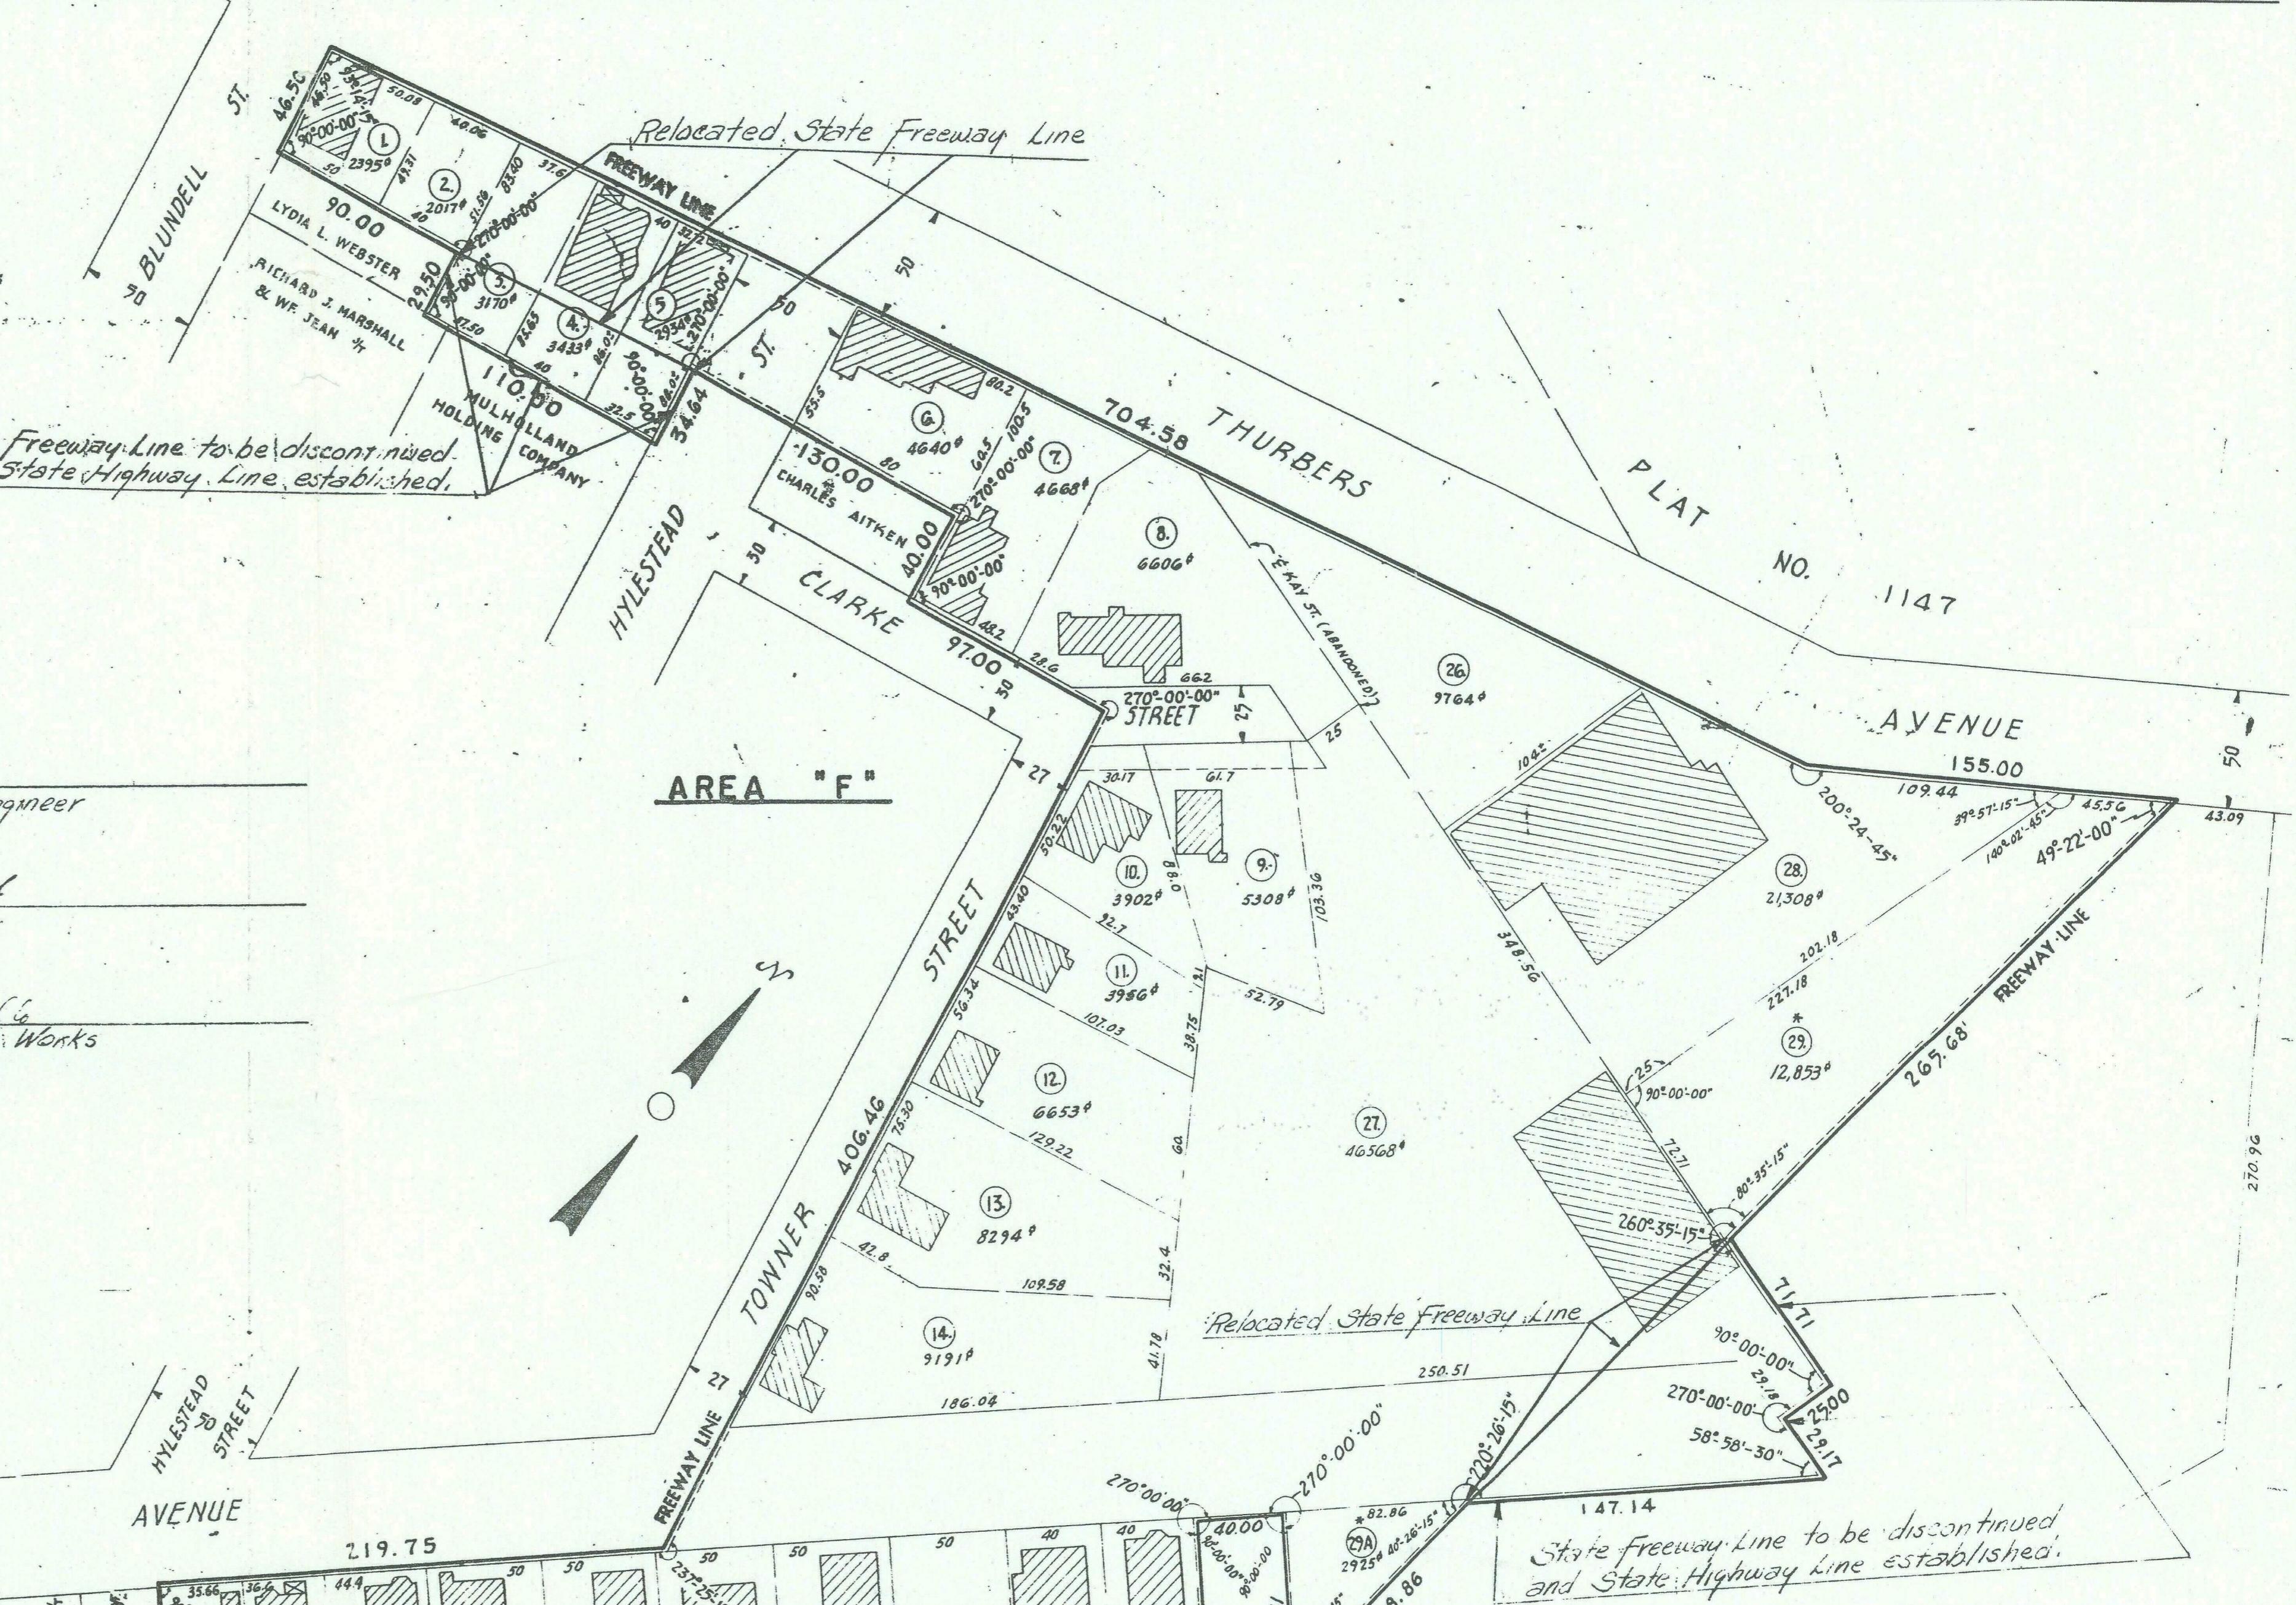

Filed in the Office of the Recorder of Deeds  
of the City of Providence on the 9th day of December, 1963

THE STATE OF RHODE ISLAND  
AND PROVIDENCE PLANTATIONS

BY THE  
DIRECTOR OF PUBLIC WORKS

Plot No. 1182-A

Sheet number 1

City of Providence

Amending Sheet No. 2, Plot No. 1182 as filed in the Office of the Recorder of Deeds on December 29th, 1960; showing the discontinuance and relocation of portions of the State Freeway Line and the establishment of the State highway line.

Statute Reference: Title 37, Chapter 6 and Title 24, Chapter 10, of the General Laws of Rhode Island, 1956.

**SHEET 2 AMENDED PLAT 1182 B**

CITY OF PROVIDENCE  
INTERSTATE ROUTE 95  
FROM THURBERS AVE. TO EDDY STREET  
FREEWAY NO. 36