

# RESOLUTION OF THE CITY COUNCIL

No. 83

Approved February 14, 1974

RESOLVED, DECREED AND ORDERED:

That the following named highway shown as a crosshatched area on the accompanying plan entitled "Providence, Rhode Island, Department of Public Works-Engineering Office, Street Line Section Map No. 063542, Dated: February 11, 1972,"

viz:

Harrison Street from the southerly line of Durfee Street to the northerly line of the proposed widened Cranston Street having ceased to be useful to the public and the same is abandoned as a public highway and the damage to the abutters is appraised at nothing and so awarded, and is further

ORDERED, That the Director of Public Works, be and he is hereby directed to cause a sign to be placed on the above-named highway abandoned as aforesaid, having thereon the words "Not a Public Highway," and it is further

ORDERED, That after the entry of this order or decree the City Clerk shall cause a notice thereof to be published in a newspaper published in the County of Providence at least once a week for three successive weeks and a further and personal notice shall be served by the City Sergeant upon every owner of land abutting the above-named highway which has been abandoned, who is known to reside within this State.

IN CITY COUNCIL  
FEB 17 1974  
READ AND PASSED

\_\_\_\_\_  
PRES.  
*Vincent Crippa*  
CLERK

APPROVED

MAYOR

*Joseph A. Rosley*  
FEB 14 1974



PETITION TO THE CITY COUNCIL

TO THE HONORABLE CITY COUNCIL OF THE CITY OF PROVIDENCE:


*The undersigned respectfully petitions your honorable body*

That the following named highway shown as a crosshatched area on the accompanying plan, entitled "Providence, Rhode Island, Department of Public Works - Engineering Office, Street Line Section Map No. 063542, Dated February 11, 1972,"

viz:

Harrison Street from the southerly line of Durfee Street to the northerly line of the proposed widened Cranston Street has ceased to be useful to the public and the same is proposed to be abandoned.

PROVIDENCE REDEVELOPMENT AGENCY  
By

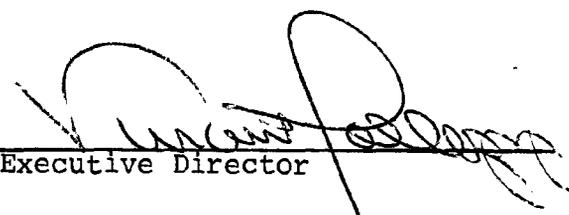  
Executive Director

FILED

JUL 20 9 48 AM '73

DEPT. OF CITY CLERK  
PROVIDENCE, R. I.

IN CITY-COUNCIL  
AUG 2 1973  
FIRST READING

REFERRED TO

*Committee on  
Public Works*

CITY CLERK

*William L. Dargatzis  
Councilman  
1st District  
Dargatzis*

THE COMMITTEE ON  
PUBLIC WORKS

*Public Works  
Committee  
William L. Dargatzis  
11/20/73*

THE CITY OF PROVIDENCE

CITY SERGEANT'S OFFICE

THIS IS TO CERTIFY, That I have caused the notice, of which a true copy is hereto annexed, to be served upon the following named persons, by handing to each of said persons, or by leaving at their last and usual place of abode in this State a true copy of said notice, to wit: ABANDONMENT - HARRISON STREET, from the southerly line of Durfee Street to the northerly line of the proposed widened Cranston Street.

<u>PLAT</u>	<u>LOT</u>	<u>NAME AND ADDRESS</u>
32	213	Providence Redevelopment Agency 40 Fountain Street Providence, R. I.
"	466	Elias A. Badway & wf. Anne 291 Cranston Street Providence, R. I.
"	252	Providence Redevelopment Agency 40 Fountain Street Providence, R. I.

Date Nov. 14-73 Raymond Dettore  
City Sergeant  
Councilmen Lorenzo & DeVito

This is to certify that I have caused a true copy of the attached Resolution to be served upon the above named persons, firms and/or corporations, as the case may be, by handing to each said persons, firms and/or corporations, as the case may be, or by leaving at their last usual place of abode in this state a true copy.

Date \_\_\_\_\_  
\_\_\_\_\_

PROVIDENCE, R. I.

P. W. DEPT. - ENGINEERING OFFICE


STREET LINE SECTION

Plan No. 063542

Date February 11, 1972

Division

Street

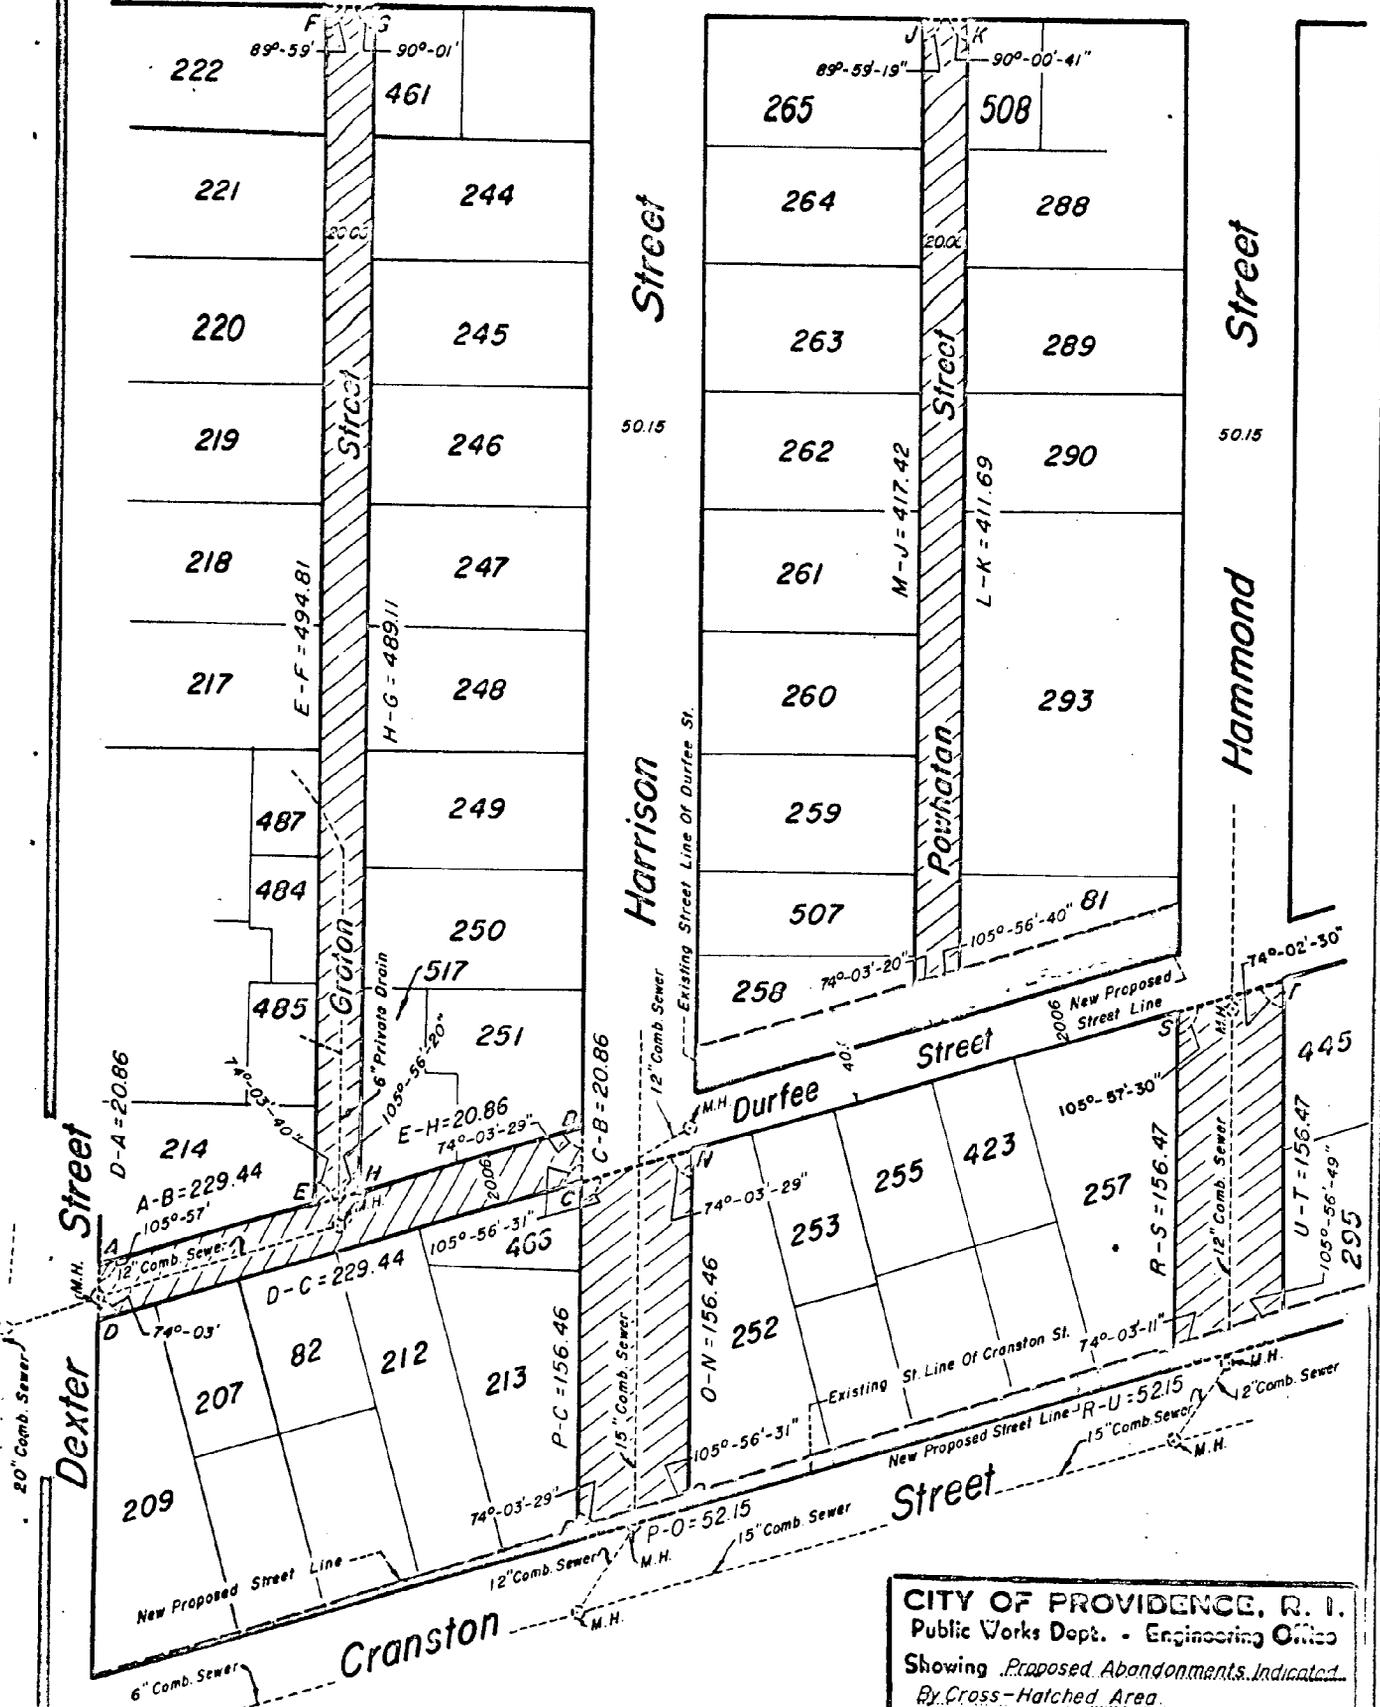

Notes:

Cross-Hatched Areas Indicate Proposed Abandonment.  
Shaded Areas Indicate Proposed Future Widening.

Lot Numbers From Assessor's Plat 32

CITY OF PROVIDENCE, R. I.  
Public Works Dept. - Engineering Office  
Showing Proposed Abandonments Indicated  
By Cross-Hatched Area  
Drawn by Petruska Checked by E.A.K.  
Scale 1" = 80' Date Feb 11, 1972  
Correct Approved  
CHIEF ENGINEER

708  
6-70