

20

THE CITY OF PROVIDENCE
STATE OF RHODE ISLAND AND PROVIDENCE PLANTATIONS

RESOLUTION OF THE CITY COUNCIL

No. 493

Approved May 22, 1979

RESOLVED, DECREED AND ORDERED

That the following named street shown as cross-hatched area on the accompanying plan entitled "Providence, Rhode Island, Department of Public Works - Engineering Office, Street Line Section Plan No. 064034, dated October 26, 1977",

Viz

Gifford Street, from Eastwood Avenue to Laban Street designated by the letters (A-B-C-D-A), on the accompanying plan, having ceased to be useful to the public and is proposed to be abandoned as a Public Highway and the damage to the abutters is appraised at nothing and so awarded, and it is further

ORDERED, That the Director of Public Works, be and he is hereby directed to cause a sign to be placed on the above-named highway abandoned aforesaid, having thereon the words, "Not a Public Highway", and it is further

ORDERED, That after the entry of this order or decree the City Clerk shall cause a notice thereof to be published in a newspaper published in the County of Providence at least once a week for three successive weeks and a further and personal notice shall be served by the City Sergeant upon every owner of land abutting the above-named highways which have been abandoned, who is known to reside within this State.

IN CITY COUNCIL
MAY 15 1979

READ AND PASSED

Ralph Fagnano PRES.
Rose M. Mendonca CLERK

APPROVED

MAYOR

Vincenta. Cicci, Jr.
MAY 22 1979

THE COMMITTEE ON
PUBLIC WORKS

Approves Passage of
The Within Resolution

Rose M. Mendonca
Clerk Chairman
May 1, 1979

6008 2 8 1979

6008 2 8 1979

11-8-77
ok

PETITION TO THE CITY COUNCIL

TO THE HONORABLE CITY COUNCIL OF THE CITY OF PROVIDENCE:

The undersigned respectfully petitions your honorable body

to abandon a portion of Gifford Street, from Laban Street to Eastwood Avenue

COUNCILMAN LOUIS R. STRAVATO

RECEIVED
CITY OF PROVIDENCE

RECEIVED
CITY OF PROVIDENCE

RECEIVED
CITY OF PROVIDENCE

RECEIVED
CITY OF PROVIDENCE

IN CITY COUNCIL

OCT 6 1977

FIRST READING

REFERRED TO COMMITTEE ON PUBLIC WORKS

Rose M. Mendonca CLERK

THE COMMITTEE ON 11-8-77
PUBLIC WORKS

Recommends

Be Continue

Clerk

THE COMMITTEE ON Nov. 21, 1978
PUBLIC WORKS

Recommends

Be Continue

Clerk

Councilman Stravato (By Request)

City of Providence



Rhode Island

Department of City Clerk

MEMORANDUM

DATE: **October 12, 1977**

TO: •

SUBJECT: **ABANDONMENT ~~AS~~ PUBLIC HIGHWAY**

CONSIDERED BY: **Committee on Public Works**

DISPOSITION: **Attached is copy of Petition relative to the following:**

to abandon a portion of Gifford Street, from Laban Street to Eastwood Avenue.

• **Commissioner of Public Safety, Trambukis**
Director of Public Works, Healy
Director of PUD, Bernstein
Chief Engineer-WSB-Granieri
Traffic Engineer, Tibaldi

Jose M. Mendonca
City Clerk

JOHN A. DOHERTY, *Chairman*
EARL H. ASHLEY
ALFRED T. CICCONE
ROBERT F. HOWARD
RAYMOND COLA
VINCENT J. CIRELLI
VINCENT T. IZZO, *Ex-Officio*

WATER SUPPLY BOARD

CITY OF PROVIDENCE, R. I. 02908
552 ACADEMY AVENUE

Peter P. Granieri, Jr., P.E.

~~JOHN E. ROSEN P.E.~~
Chief Engineer
JOHN H. SEITES P.E.
Deputy Chief Engineer
~~WILLIAM K. MATZNER~~
Legal Advisor
JAMES A. LOMBARDI
Secretary

Wm. McGair,

October 18, 1977


Councilman Lawrence K. Flynn, Chairman
Committee on Public Works
City Clerk's Office, City Hall
Providence, Rhode Island

Dear Councilman Flynn:

On October 13, 1977, this department received a copy of a petition for the abandonment of a portion of Gifford Street, from Laban Street to Eastwood Avenue.

A review of our distribution system shows that the Water Supply Board facilities will not be affected in this portion to be abandoned, so therefore have no objection to the granting of this petition.

Very truly yours,

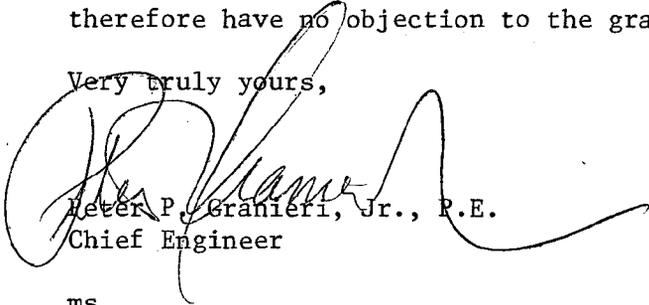
Peter P. Granieri, Jr., P.E.
Chief Engineer

ms

RECEIVED
OCT 18 3 23 PM '77

FRANK A. TIBALDI
TRAFFIC ENGINEER



VINCENT A. CIANCI, JR.
MAYOR

TRAFFIC ENGINEERING DEPARTMENT

60 ERNEST ST. PROVIDENCE, R. I. 02905 781 - 4044

October 31, 1977

The Honorable City Council
Committee on Public Works
City Hall
Providence, Rhode Island

RE: Public Hearing - Street Abandonments

Gentlemen:

The Traffic Engineering Department has reviewed the following abandonments and offers no objection to said abandonment:

- 1 - Black Street, from Orms Street to its northerly termination and Conanicut Street, from Charles Street to its southerly termination.
- 2 - Gifford Street, from Laban Street to Eastwood Avenue, so-called (Portion).
- 3 - Trinity Parkway, from 77 Cathedral Avenue to its termination, so-called (Portion).

Very truly yours,

Frank A. Tibaldi

Frank A. Tibaldi
Traffic Engineer

FAT/it

cc: Councilman Laurence K. Flynn

THE CITY OF PROVIDENCE

CITY SERGEANT'S OFFICE

THIS IS TO CERTIFY, That I have caused the notice, of which a true copy is hereto annexed, to be served upon the following named persons, by handing to each of said persons, or by leaving at their last and usual place of abode in this State, a true copy of said notice, to wit: Gifford Street, from Laban Street to Eastwood Avenue, So-Called (Portion).

<u>Flat</u>	<u>Lot</u>	<u>Name And Address</u>
105	424	Alfredi & Maria Cirelli 65 Laban Street Providence, Rhode Island
"	374	Marino & Evelyn Mignanelli 162 Webster Avenue Providence, Rhode Island
"	423	Arthur & Alice Thorpe 53 Laban Street Providence, Rhode Island
"	159	" " "
"	375	" " "

Date

October 31, 1977

Edward Merton

City Sergeant

This is to certify that I have caused a true copy of the attached Resolution to be served upon the above named persons, firms and/or corporations, as the case may be, by handing to each persons, firms and/or corporations, as the case may be, or by leaving at their last usual place of above in this state a true copy.

Date

City of Providence



Rhode Island

Department of City Clerk

MEMORANDUM

DATE: May 2, 1979

TO: James Lembo - Deputy Director of Public Works

SUBJECT: RESOLUTIONS FOR ABANDONMENTS


CONSIDERED BY: Rose M. Mendonca - City Clerk

DISPOSITION: Enclosed are copies of petitions, together with necessary information.

Will you kindly draft the necessary Resolutions for presentation to the Council Meeting scheduled for Thursday, May 17, 1979.

Rose M. Mendonca
City Clerk

PROVIDENCE, R. I.
 P. W. DEPT. - ENGINEERING OFFICE
 STREET LINE SECTION
 Plan No. 064034
 Date October 26, 1977

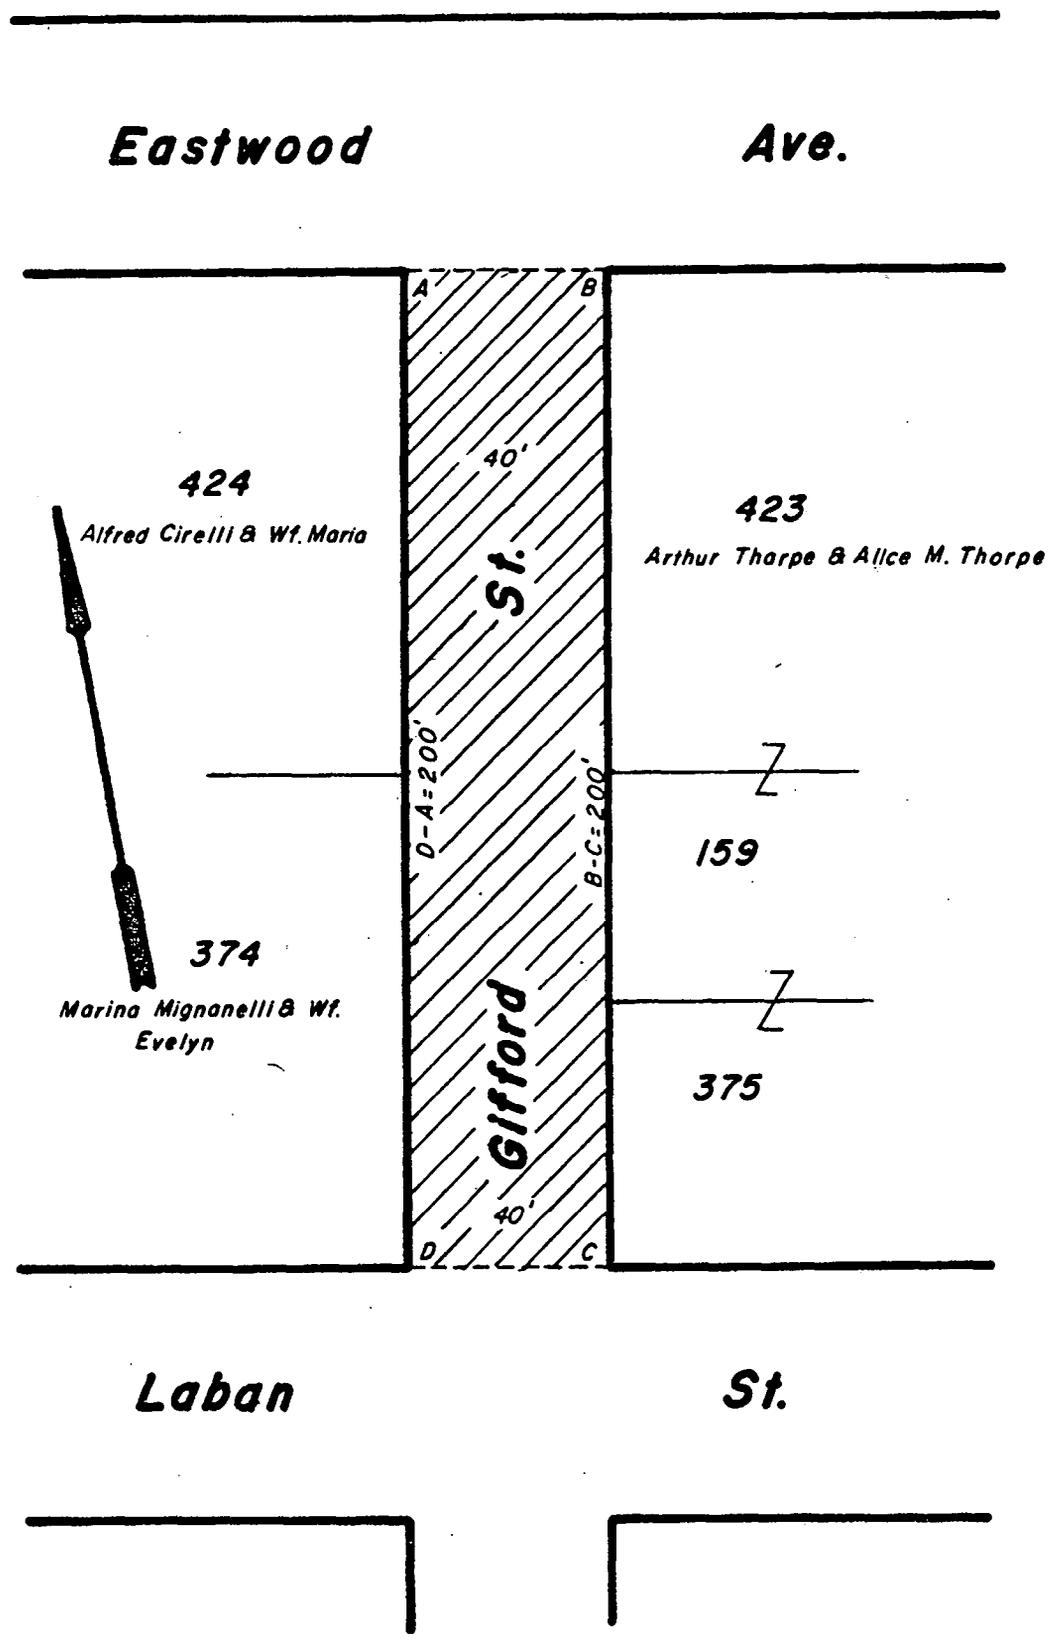

Note:
 Cross-hatched Area (A-B-C-D-A)
 Indicates Proposed Abandonment.

CITY OF PROVIDENCE, R. I.
 Public Works Dept - Engineering Office
 Showing Proposed Abandonment

Drawn by J.A.M. Checked by A.J.P.
 Scale 1"=40' Date 10-26-77
 Associate Engr.
 Approved [Signature]
 CHIEF ENGINEER

Lot Numbers From Assessor's Plat 105