

THE CITY OF PROVIDENCE
STATE OF RHODE ISLAND AND PROVIDENCE PLANTATIONS

RESOLUTION OF THE CITY COUNCIL

No. 340

Approved May 21, 1985

RESOLVED, That permission is hereby granted to the Claremont Development Associates, Inc. to construct a concrete ramp for the handicapped for accessibility into the Waite-Thresher Building at 30 Chestnut Street, all in accordance with accompanying plans and conditions as set forth by the Director of the Department of Inspection and Standards.


IN CITY COUNCIL

MAY 16 1985

READ AND PASSED

Nicholas W. Eaton
PRES.

Rose M. Mamboukas
CLERK

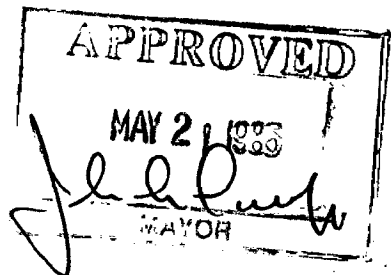

**THE COMMITTEE ON
PUBLIC WORKS**

**Approves Passage of
The Within Resolution**

Rose M. Mendore
Chairman

Clerk
May 8, 1985

PETITION TO THE CITY COUNCIL

5/8/85

TO THE HONORABLE CITY COUNCIL OF THE CITY OF PROVIDENCE:

The undersigned respectfully petitions your honorable body

CLAREMONT DEVELOPMENT ASSOCIATES INC. REQUESTS PERMISSION FROM THE CITY COUNCIL
TO USE 48" OF THE 8' SIDEWALK FOR A HANDICAP RAM TO BE CONSTRUCTED AT THE
BUILDING ENTRANCE FOR ACCESS.

PLEASE REVIEW THE ACCOMPANYING PLAN.

Building called Waite Thresher Bldg. at
30 Chestnut St. Providence
Plat 24 Lots 503, 504

Geoff C. Craik

Geoffrey Craik
Site Manager

421-7830

FILED

OCT 29 2 08 PM '84

DEPT. OF CITY CLERK
PROVIDENCE, R.I.

IN CITY COUNCIL

NOV 15 1984
FIRST READING

REFERRED TO COMMITTEE ON PUBLIC WORKS

Michael R. Clement CLERK
First Deputy

THE COMMITTEE ON *Jan. 23, 1985*
PUBLIC WORKS

Recommends
Withdrawn without prejudice
Michael R. Clement
Chairman
Clark

City of Providence



Rhode Island

Department of City Clerk

MEMORANDUM

DATE: NOVEMBER 19, 1984

TO: MERLIN A. DECONTI, JR., DIRECTOR OF INSPECTIONS AND STANDARDS

SUBJECT: HANDICAP RAM - 30 CHESTNUT STREET

CONSIDERED BY: COMMITTEE ON PUBLIC WORKS

DISPOSITION:

ATTACHED IS A COPY OF THE SUBJECT PETITION, FOR YOUR STUDY AND REPORT BACK IN WRITING TO THE SAID COMMITTEE, AS SOON AS PRACTICAL.

Michael R. Clement
FIRST DEPUTY City Clerk

April 29, 1985

Mr. Michael Elliot
48 Molter Street
Cranston, R.I. 02910

Dear Mr. Elliot:

I have been directed by Councilman James A. Petrosinelli, Chairman of the Committee on Public Works, to invite you to attend a meeting of the said Committee, to be held on Wednesday, May 8, 1985 at 3:00 o'clock P.M.

This meeting will be concerning the proposed construction of Handicapped Ramp, located at the Waite Thresher Building, 30 Chestnut Street, Providence, Rhode Island.

If there are any questions concerning this scheduled meeting, please do not hesitate to call me.

I can be reached at 421-7740 ext. 253.

Very truly yours,

Michael R. Clement,
First Deputy City Clerk

MRC:lc


MERLIN A. DeCONTI, JR., P.E.
DIRECTOR



JOSEPH R. PAOLINO, JR.
MAYOR





DEPARTMENT OF INSPECTION AND STANDARDS


MEMO

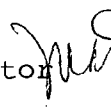To: Committee on Public Works
From: Merlin A. DeConti, Jr., Director 
Date: December 6, 1984
Re: Handicap Ramp at 30 Chestnut Street


Please be advised that we have reviewed the plan for the proposed handicap ramp at 30 Chestnut Street. Our review indicates that there are a few items that must either be further investigated or corrected.

The slope on the ramp exceeds the 1 and 12 required by the State Handicap Code. There should be at least 60 inches of clear space at the top of the landing. The ramp should be provided with edge protection or a rail 4 inches above the surface of the ramp, and investigation should be made to assure that the additional weight on the vault area can be carried.

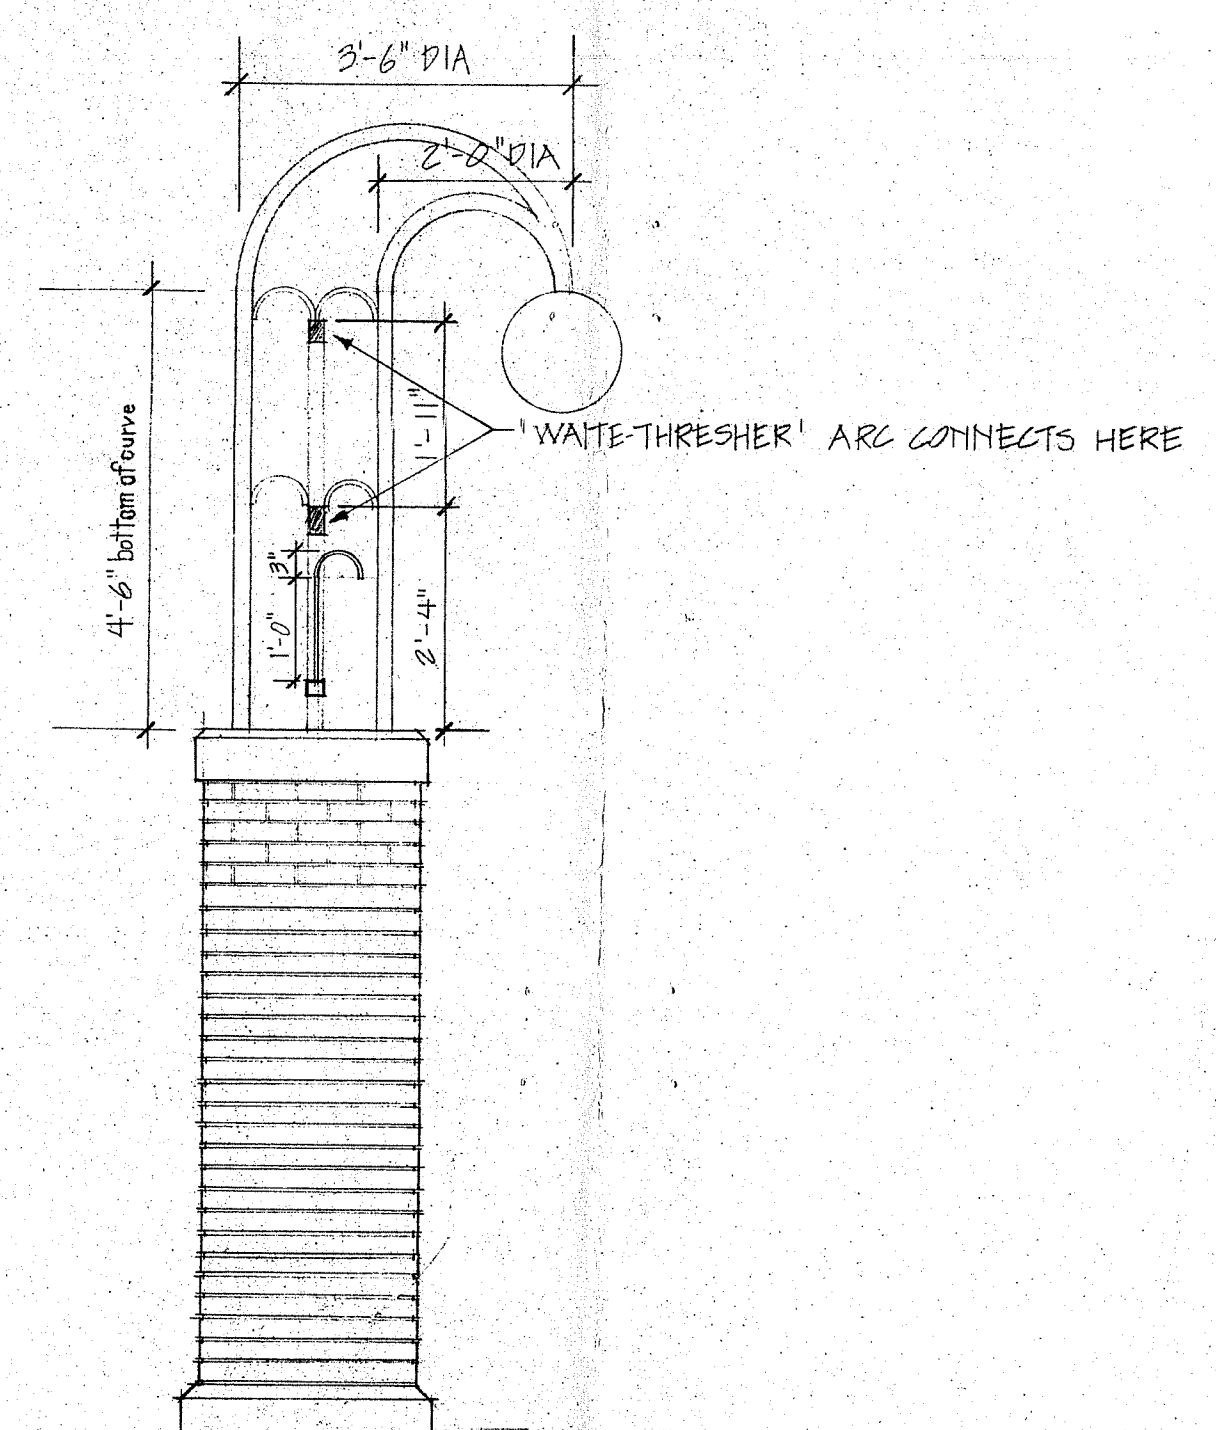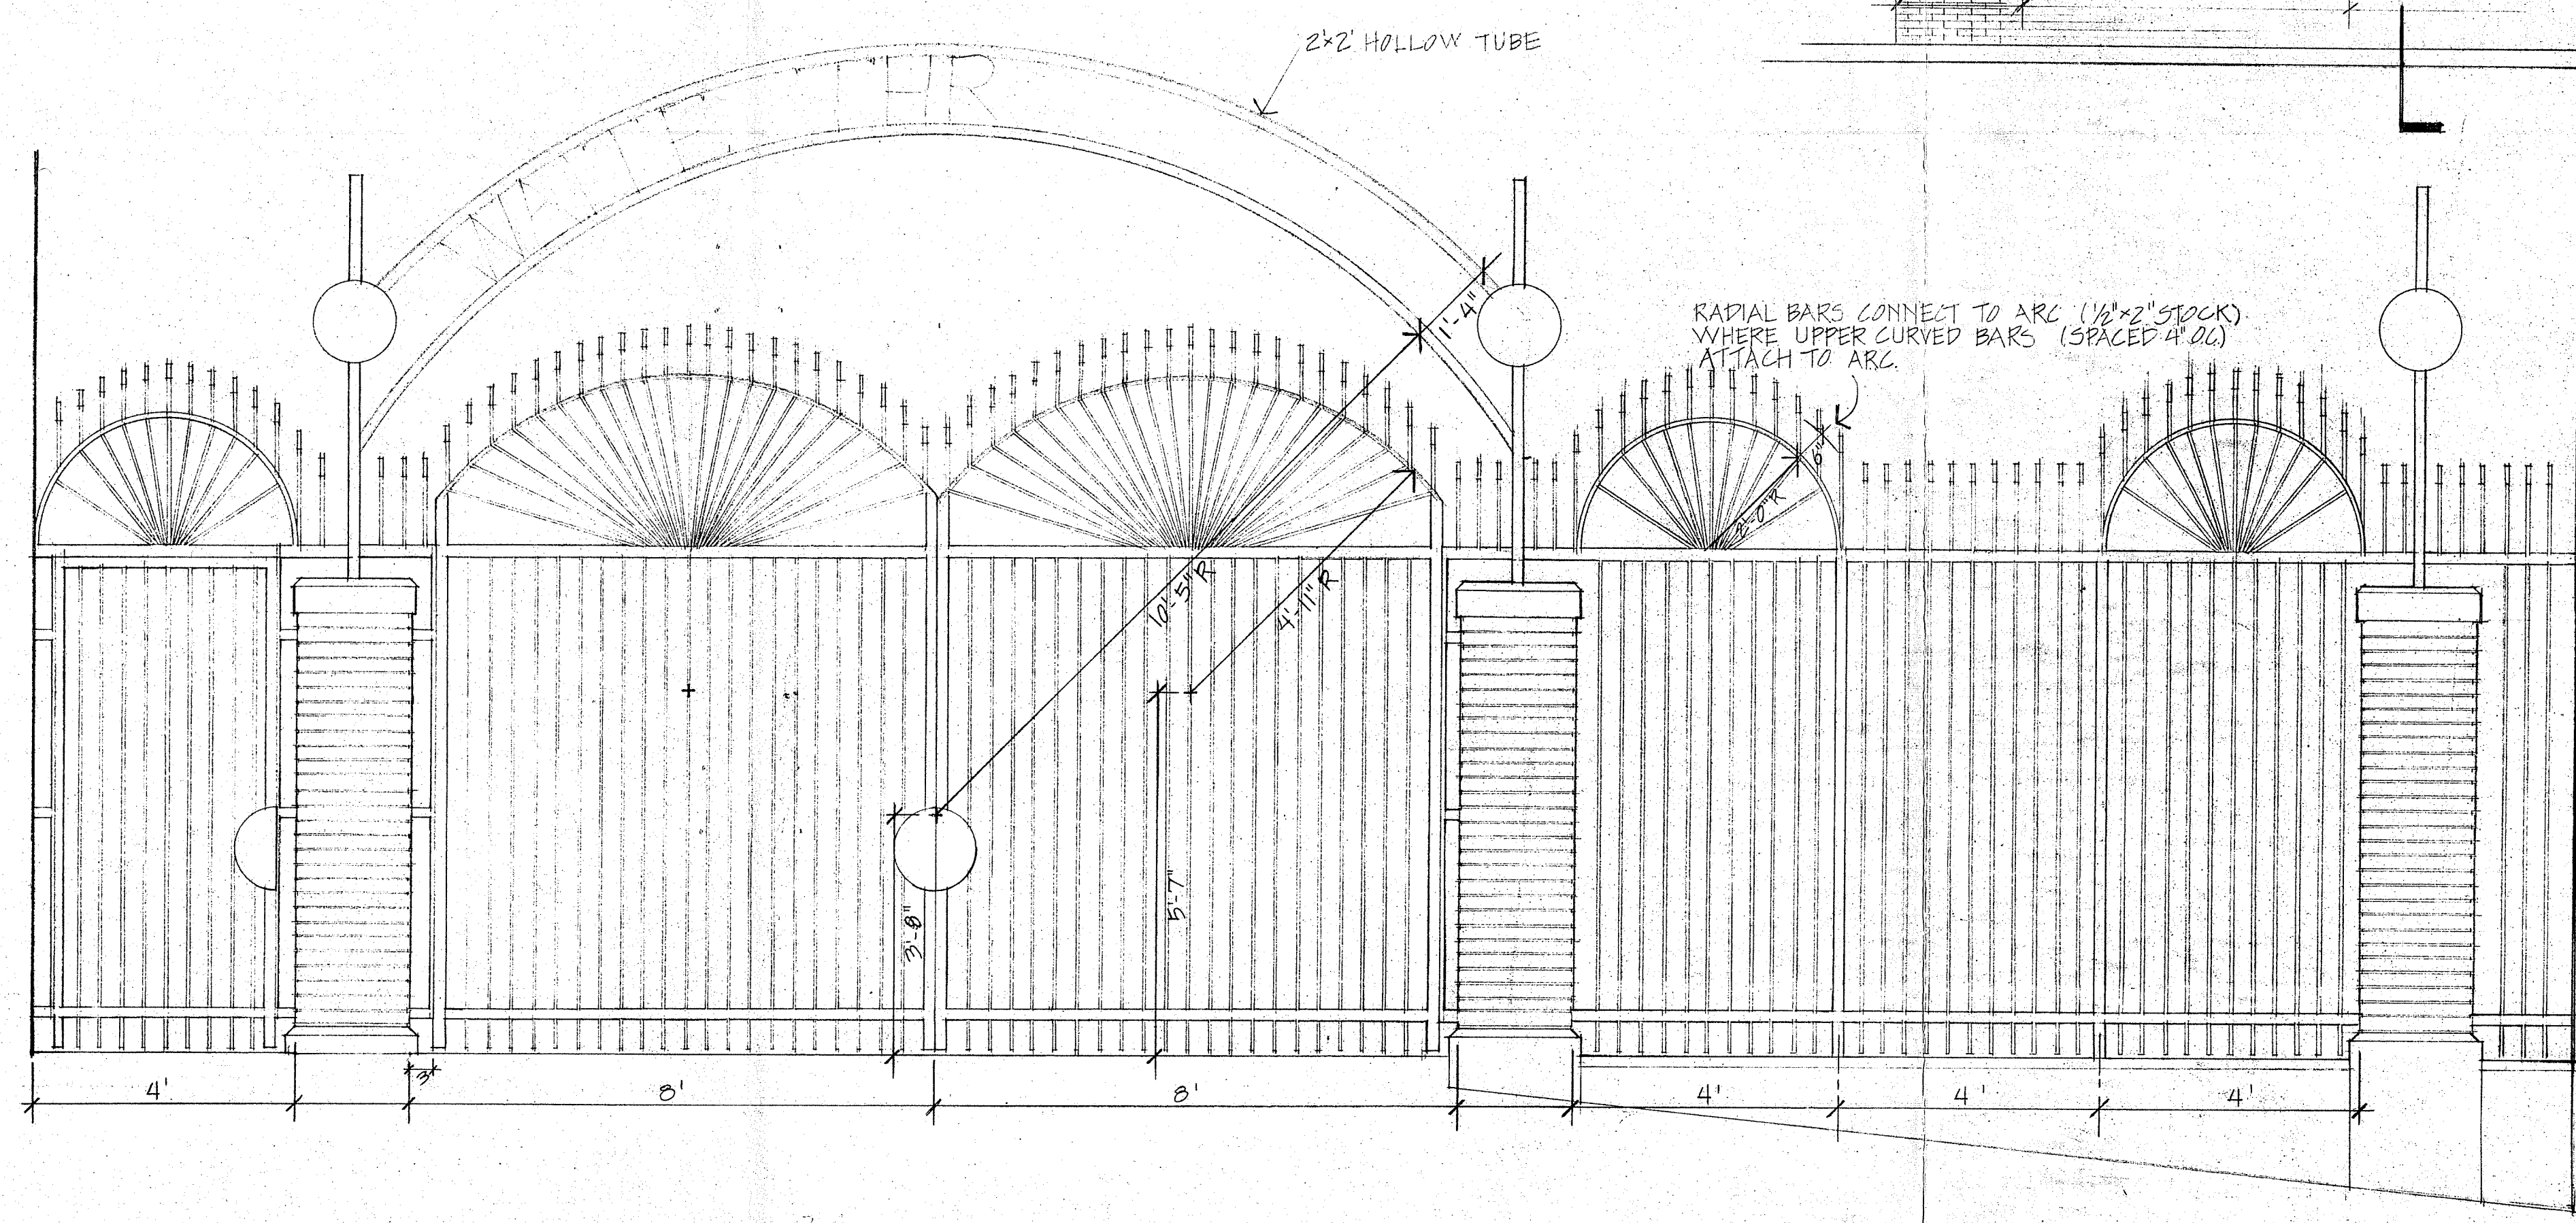
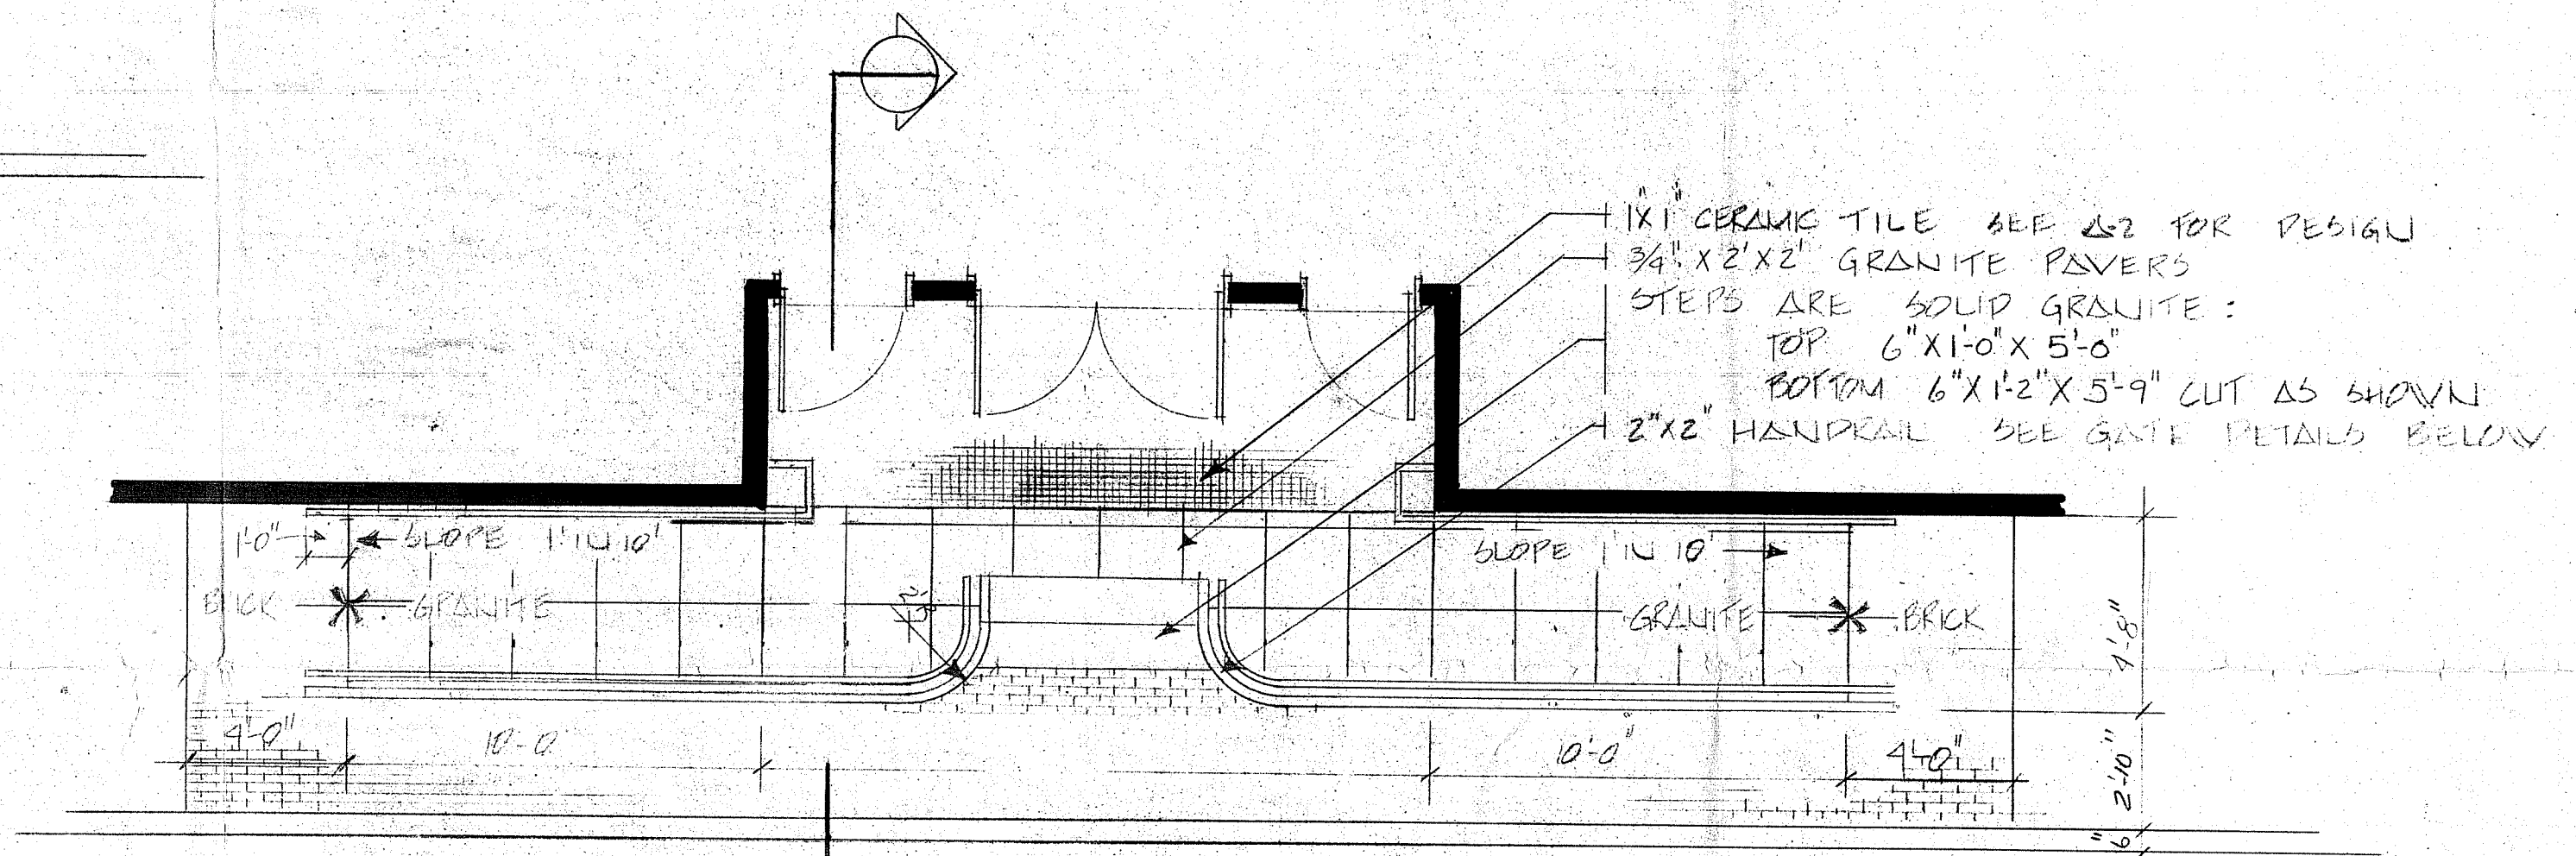
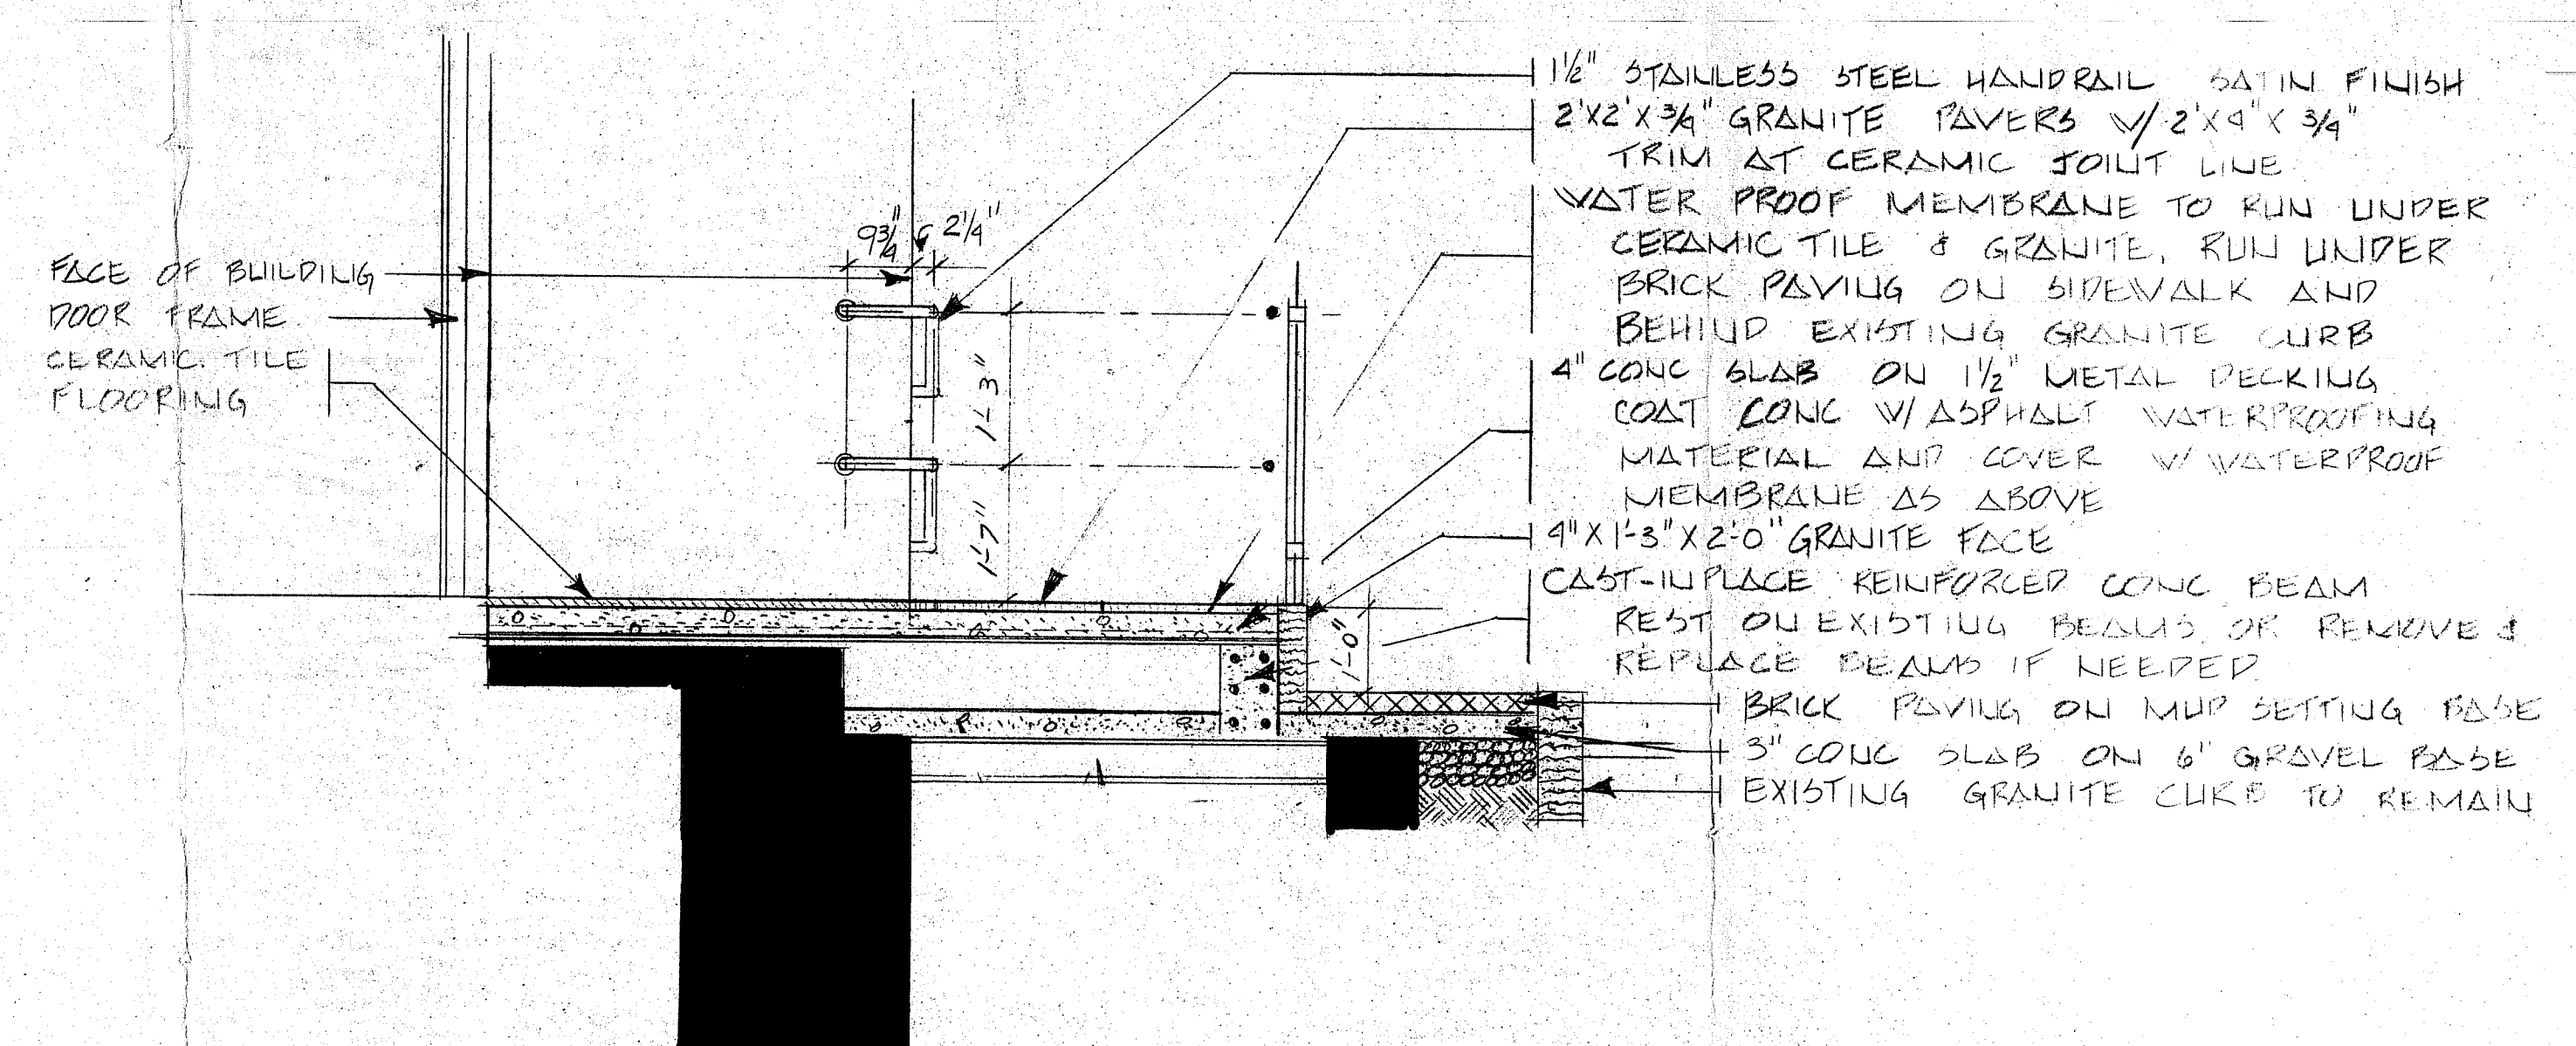


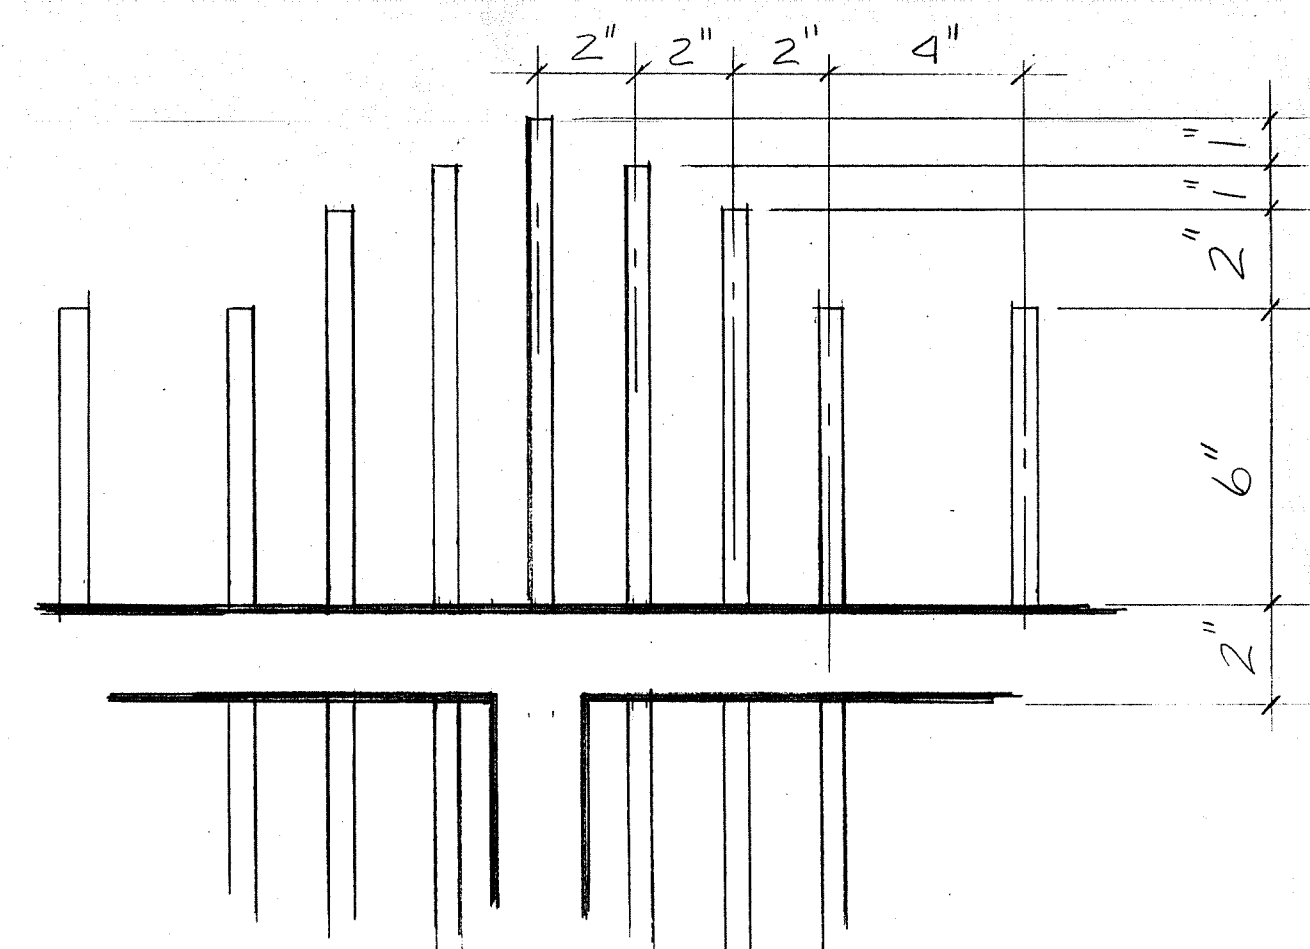

RAMP ELEVATION
SCALE: 1/4" = 1'-0"

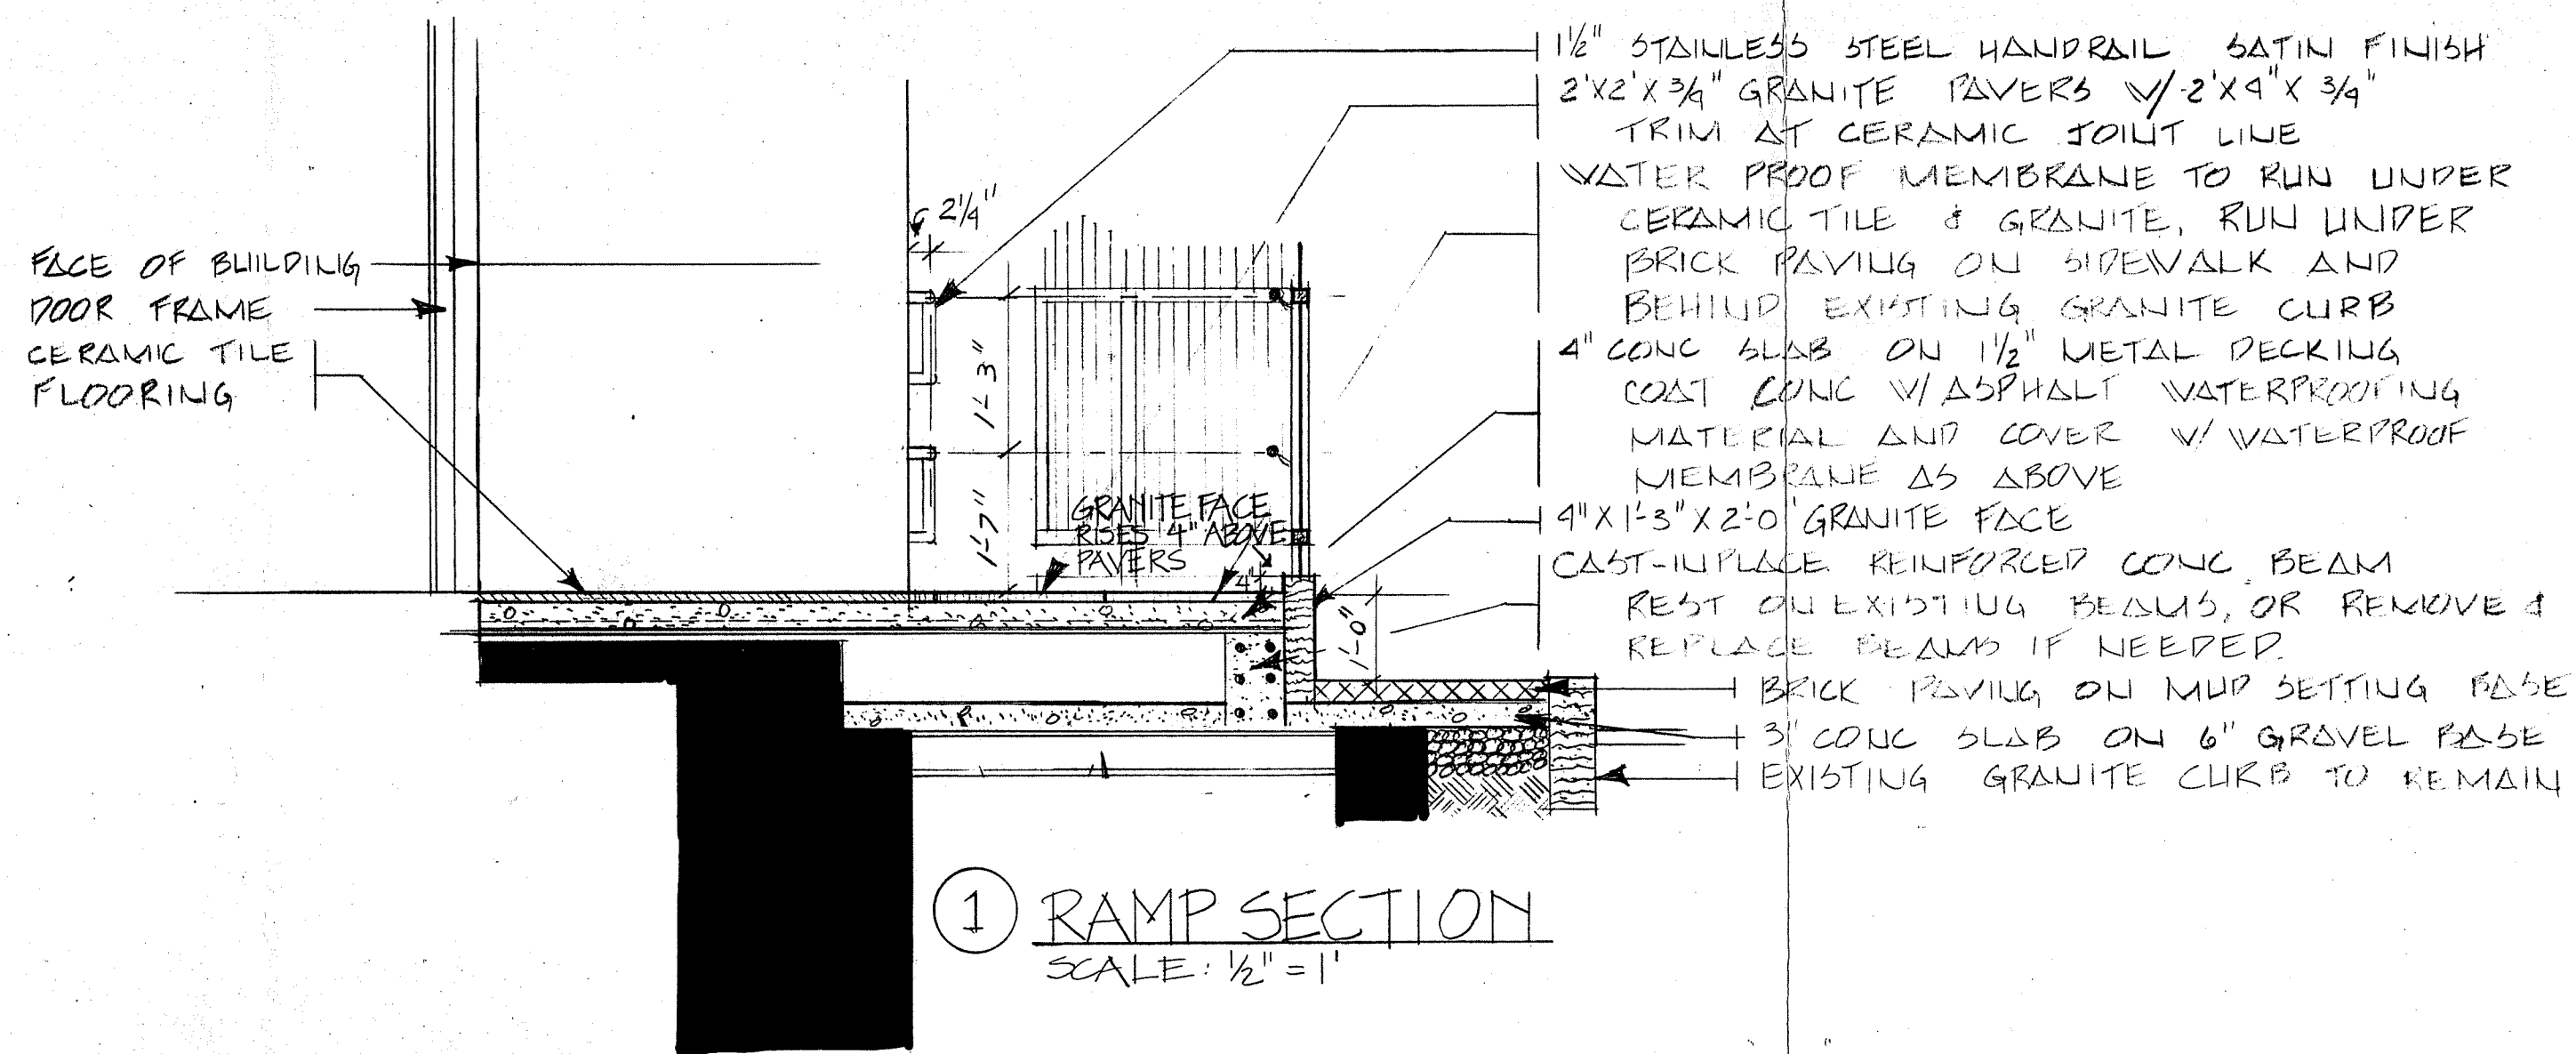

ENTRANCE RAMP PLAN

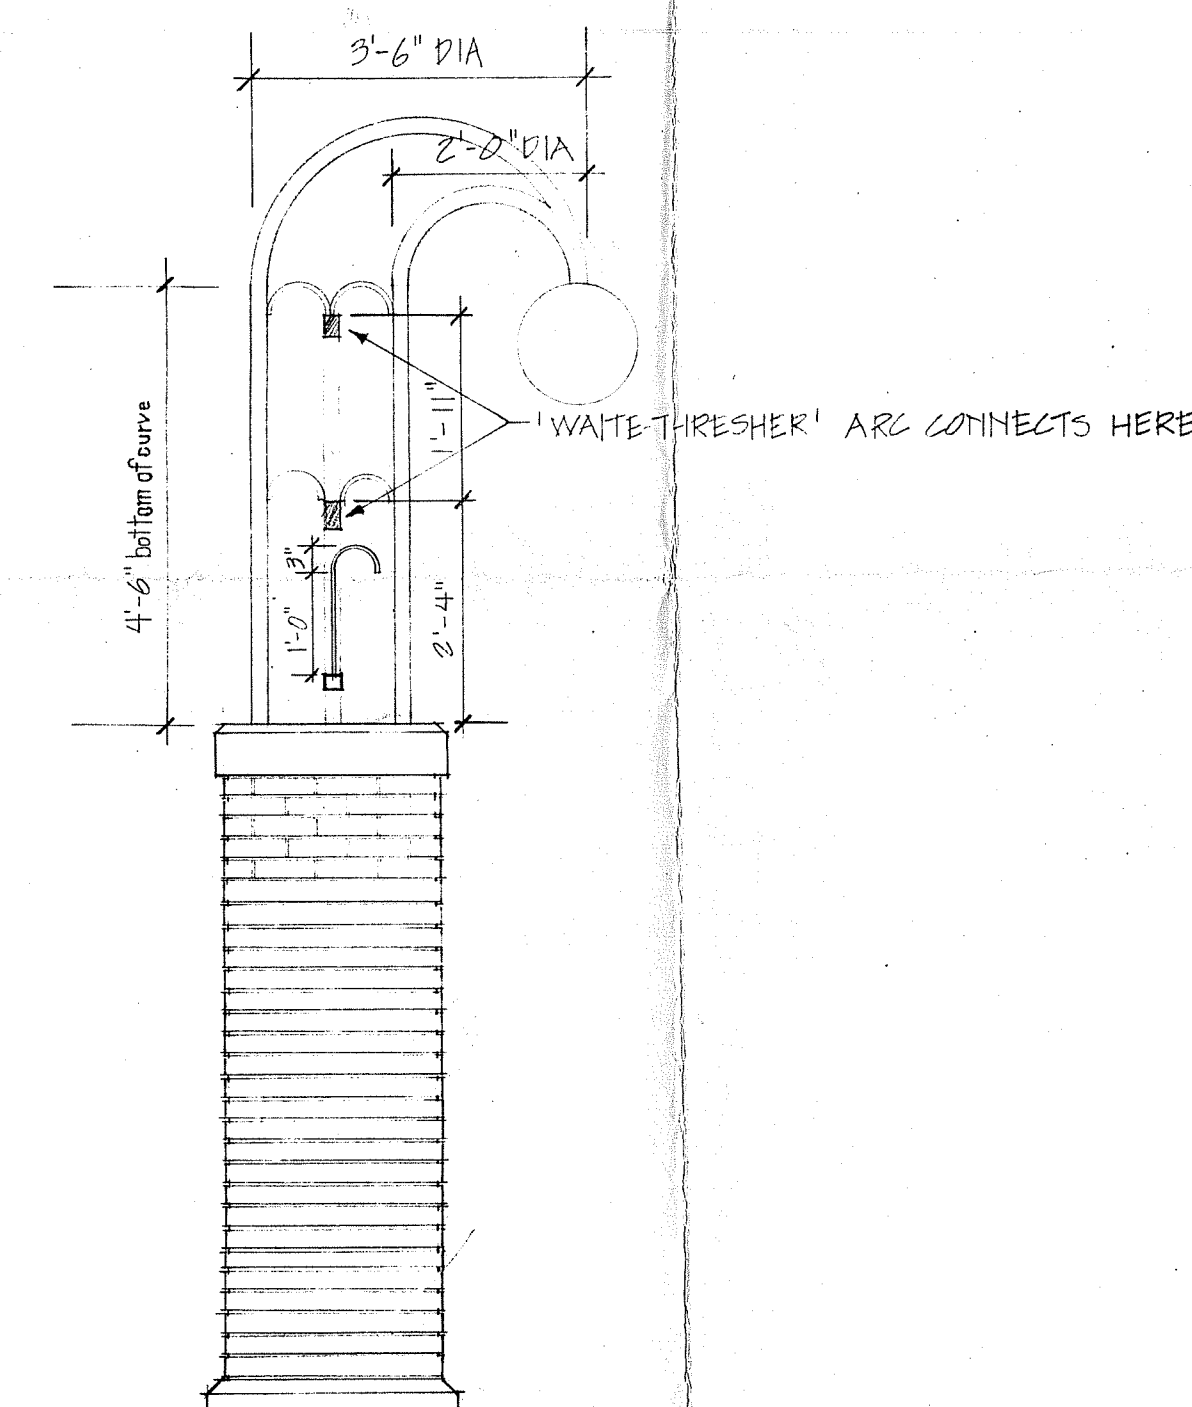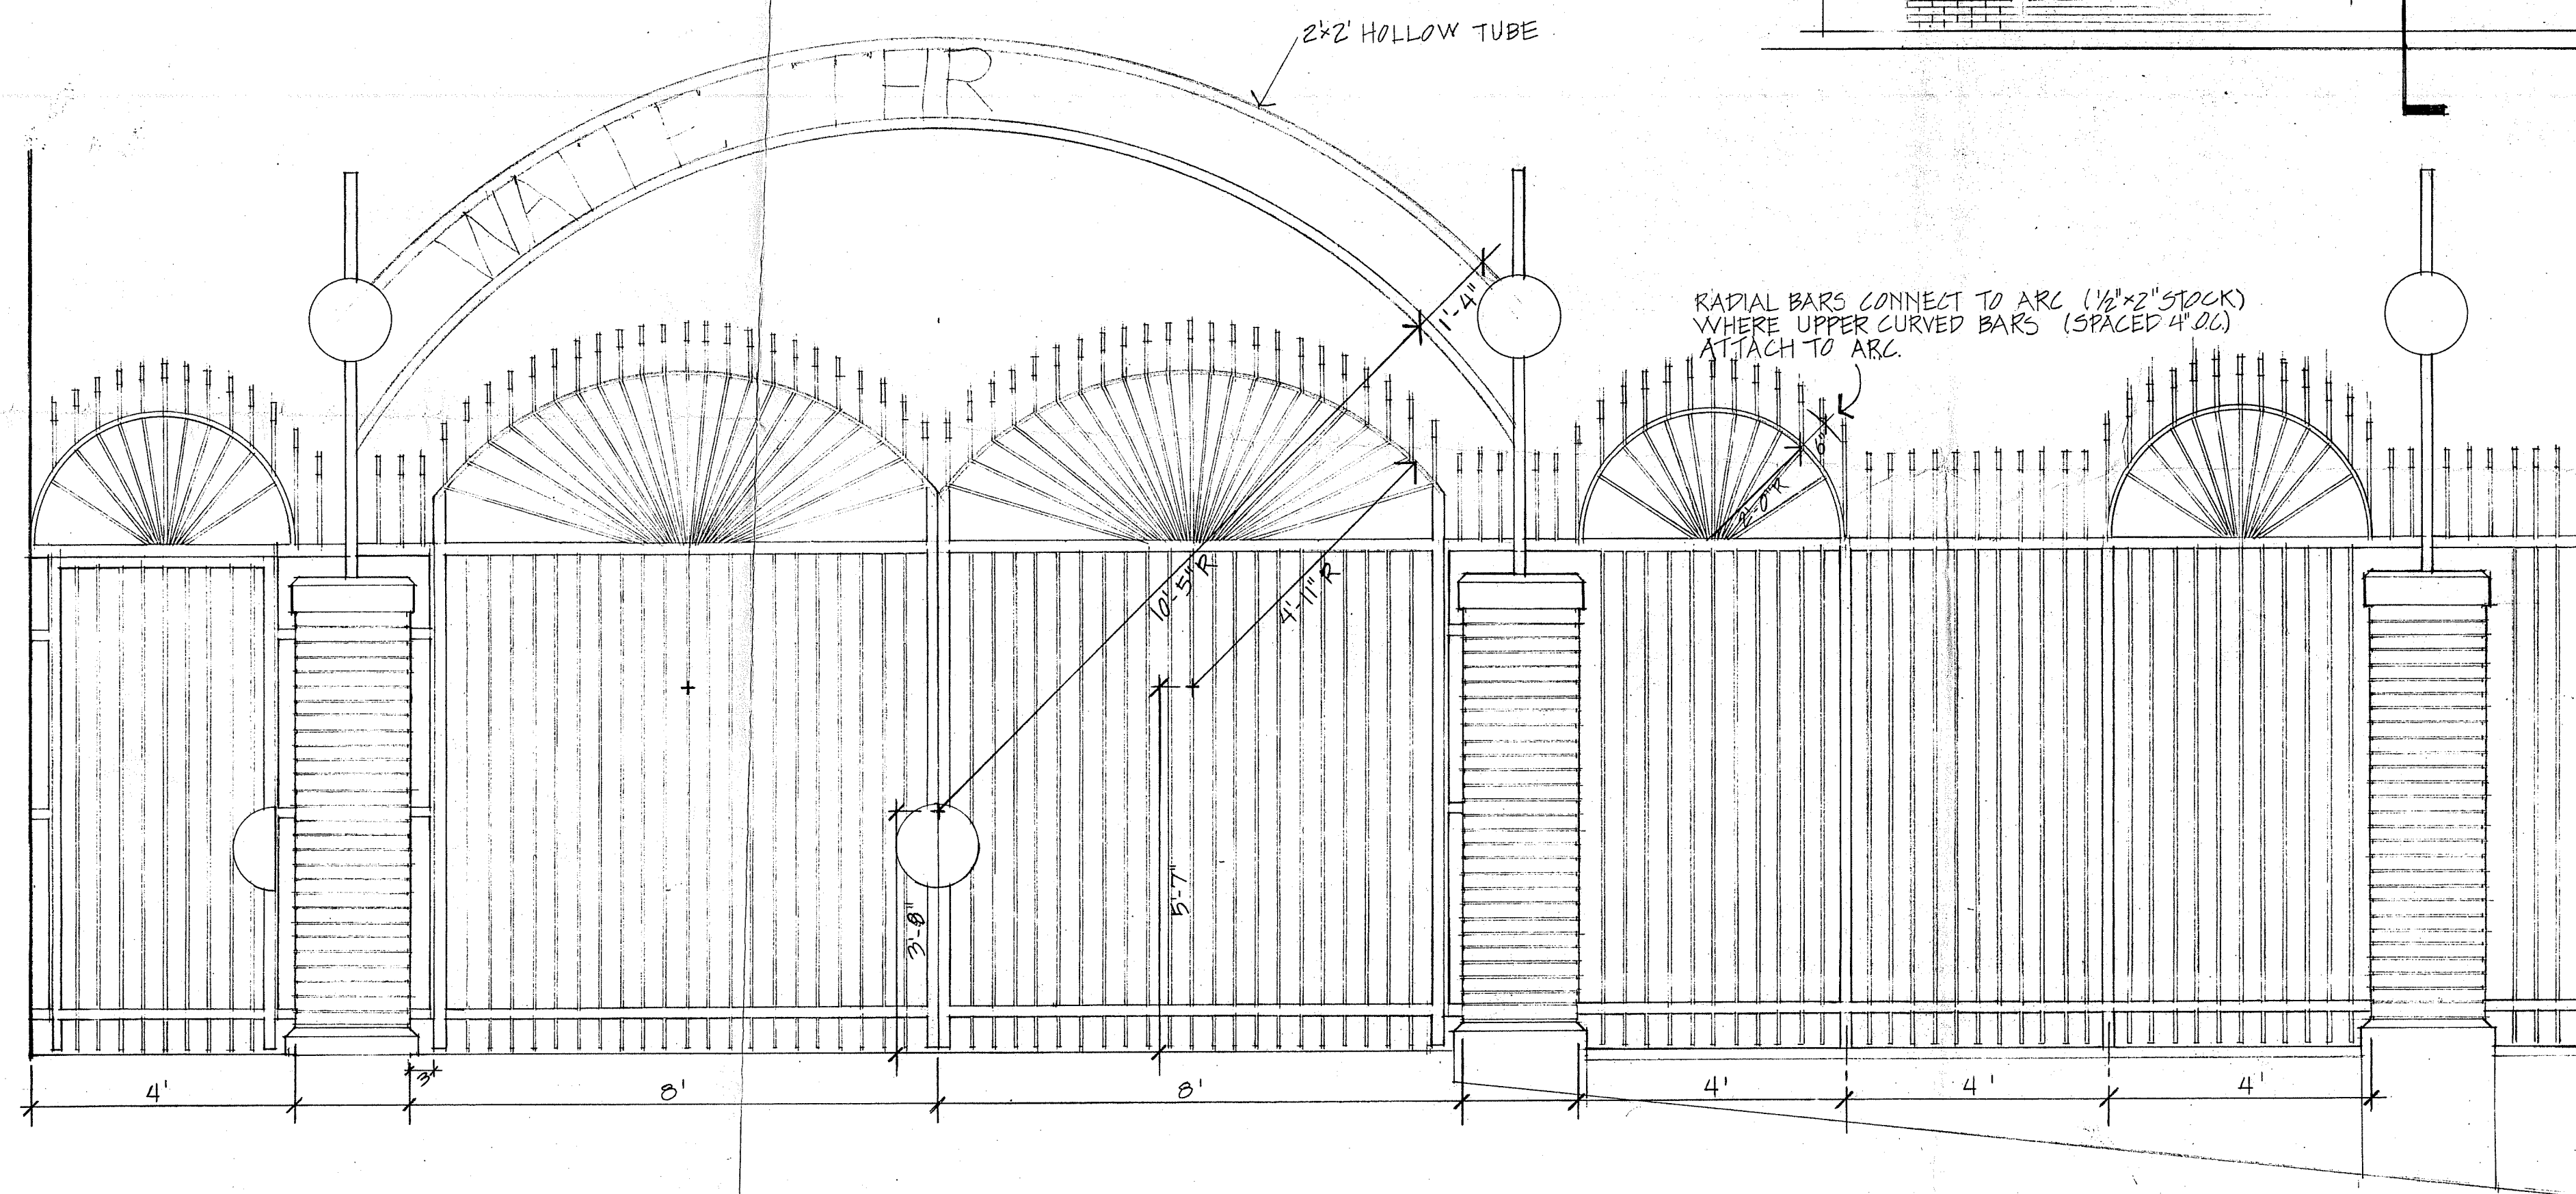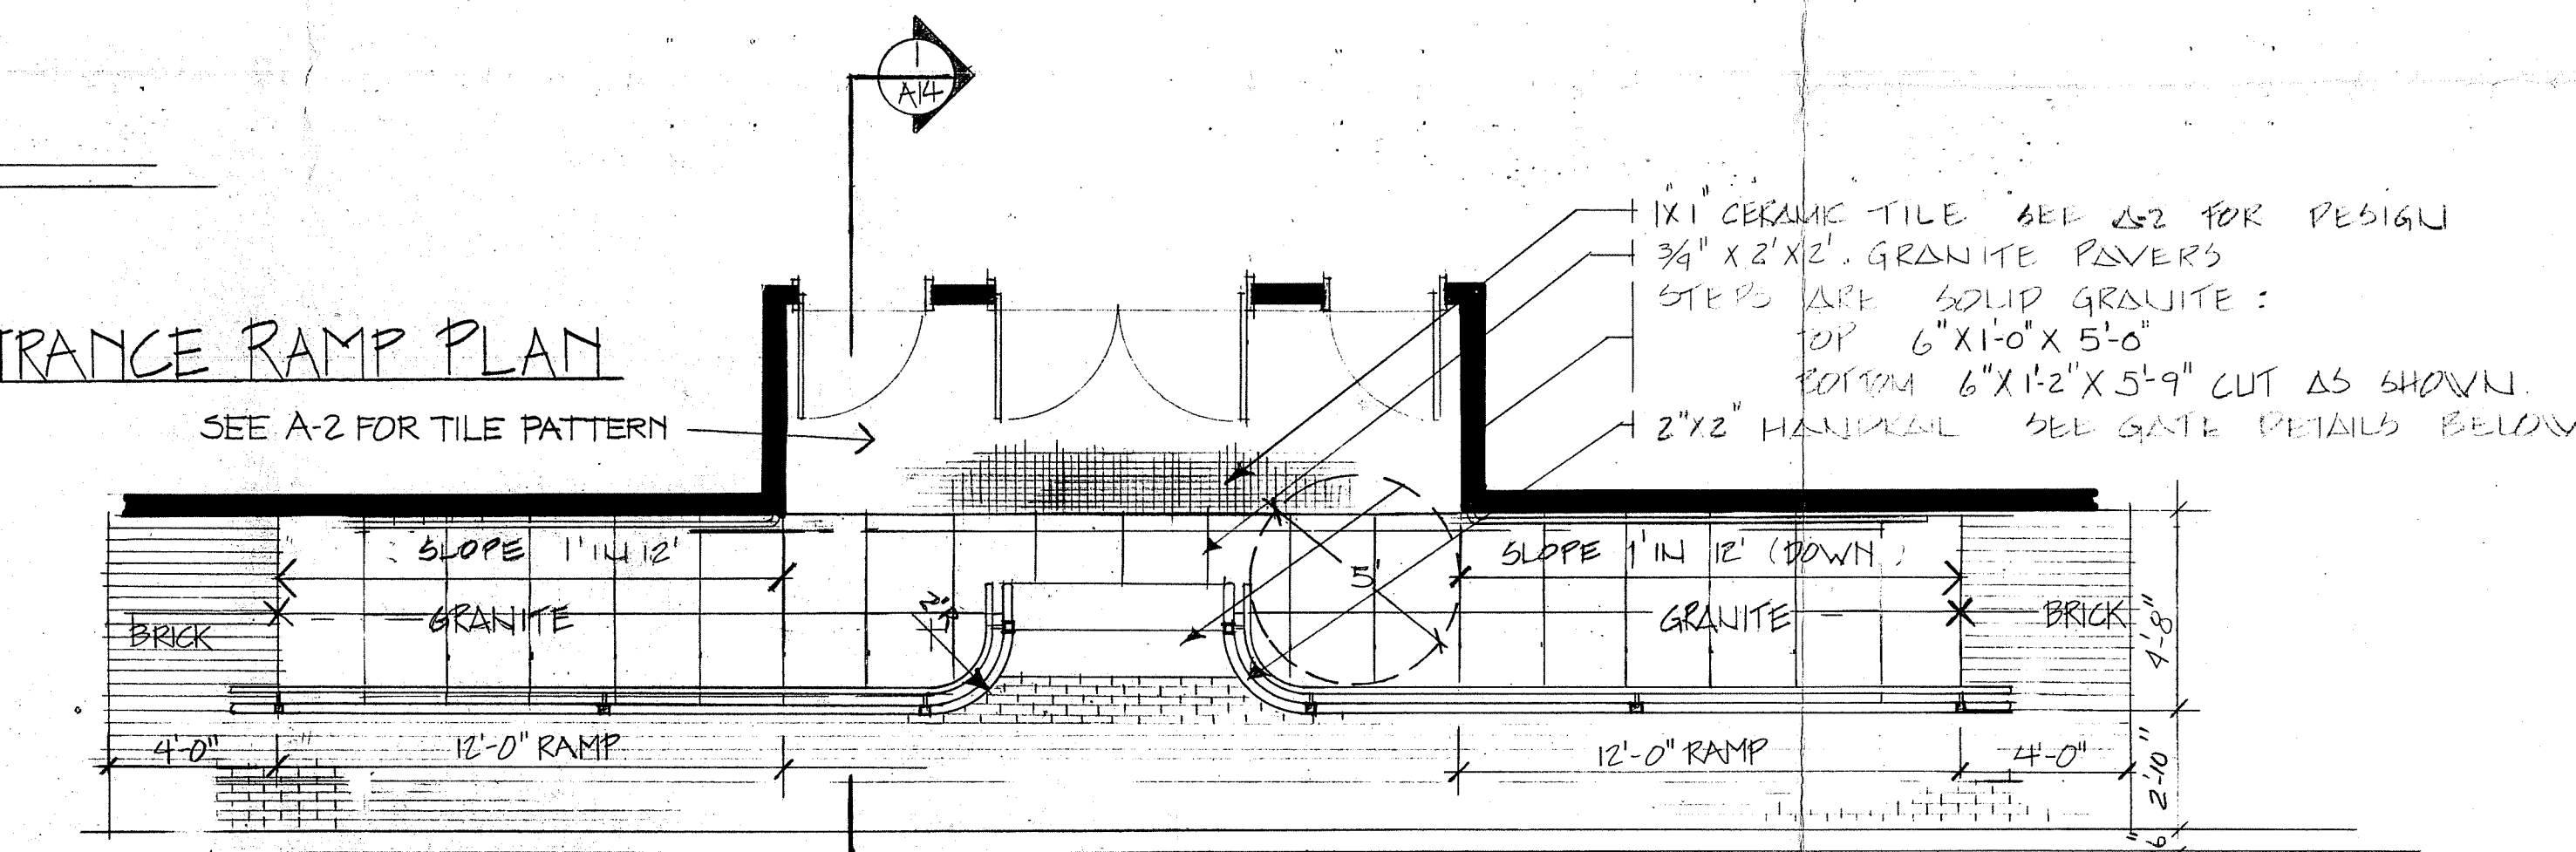

COURTYARD FENCE
SCALE: 1/2" = 1'
OCT. 4, 1984

**WAITE · THRESHER
BUILDING**
CHESTNUT & PINE ST. PROVIDENCE R.I.
THE CLAREMONT DEVELOPMENT CO.



**COURTYARD FENCE
ENTRANCE RAMP**

October 11, 1984
October 16, 1984
April 30, 1985

HRESKO
Associates, Inc.
Architects
Landscape Architects
2 Symphony Road
Boston, Massachusetts 02115
617/536-1002

A. 14