

181  
State of Rhode Island and Providence Plantations

COASTAL RESOURCES MANAGEMENT COUNCIL

Room 508, Veterans Memorial Building  
83 Park Street, Providence, R. I. 02903

41

DATE: OCTOBER 9, 1975

NOTICE

FILE NO: 75-10-4

This office has under consideration the application of

IN CITY COUNCIL

CITY OF PROVIDENCE  
CITY HALL  
PROVIDENCE, R.I.

APR 13 1976

READ:

WHEREUPON IT IS ORDERED THAT  
THE SAME BE RECEIVED.

*Ernest Cooper*  
CLERK

for a State of Rhode Island assent to  
CONSTRUCT AND MAINTAIN A TIMBER DECK FOR BERTHING OF BOATS.

THE DECK WILL EXTEND 7 FEET SEAWARD AND 30 FEET IN LENGTH,

PARALLEL TO AN EXISTING TIMBER WHARF . THIS WILL BE SUPPORTED  
BY TWO (2) , (4) PILE DOLPHINS AND ONE (1) , (2) PILE DOLPHIN.

ALSO, TO REMOVE EXISTING BROKEN PILES IN THE PROPOSED BERTHING  
AREA.

Waterway PROVIDENCE RIVER

NO COMMITTEE ON

RECOMMENDATION

City/Town PROVIDENCE , R.I.

Plans of the proposed work may be seen at this office and at the  
Clerk's office, CITY of PROVIDENCE

CITY COUNCIL

You are advised that if you have good reason to enter protests against  
the proposed work it is your privilege to do so. It is expected that objec-  
tors will review the application and plans thoroughly, visit site of proposed  
work if necessary, to familiarize themselves with the conditions and cite  
what law or laws, if any, would in their opinion be violated by the work  
proposed. If you desire to submit a protest statement, to receive considera-  
tion, it should be in writing and be received at this office on or before

NOVEMBER 9, 1975

IN CITY COUNCIL  
APR 8 1976  
READ:  
WHEREUPON IT IS ORDERED  
THE SAME BE RECORDED

IN CITY COUNCIL  
NOV 6 1975  
FIRST READING  
REFERRED TO COMMITTEE ON  
PUBLIC WORKS  
*Vernon Wagon*  
CLERK





THE COMMITTEE ON  
PUBLIC WORKS

*Recommends  
Be Received  
Vernon Wagon*  
April 6, 1976  
Clerk

DEPT. OF CITY CLERK  
PROVIDENCE, R.I.  
OCT 15 8 58 AM '75  
FILED

ABUTTING PROPERTY OWNERS:

LAUSELL REALTY CO.  
BROWN UNIV., PROV., R.I.  
DEPT. OF TRANS., STATE OF R.I.

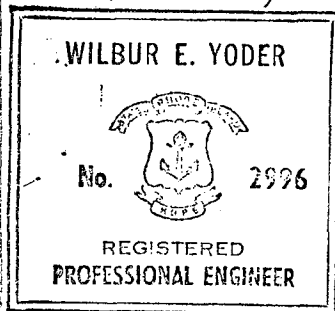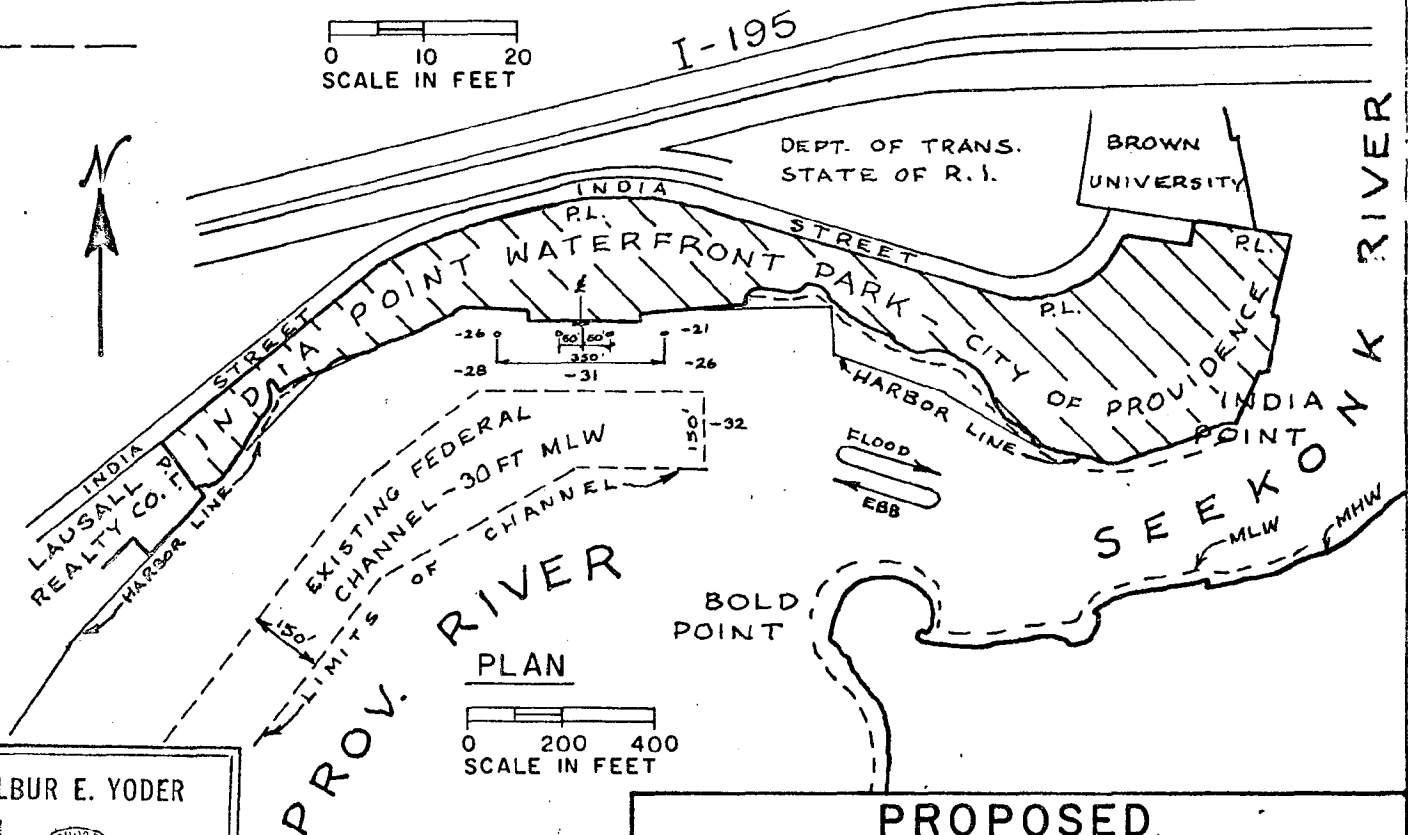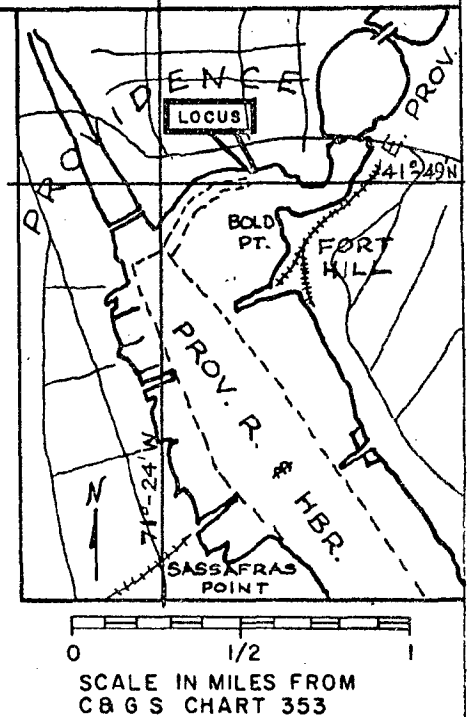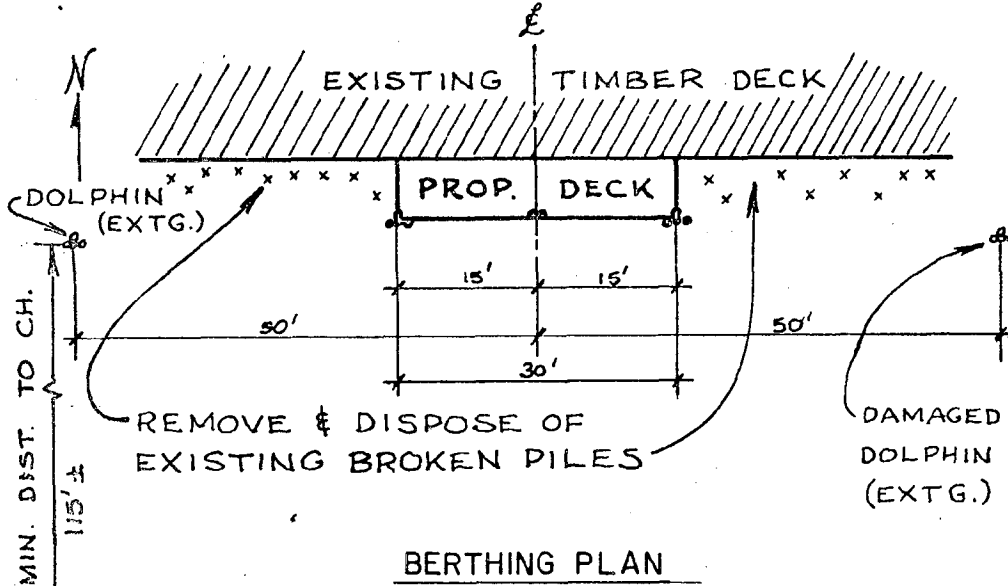

SOUNDINGS IN FEET  
REFER TO THE  
PLANE OF MLW


PROPOSED  
BERTHING DECK AND PILES &  
REPAIR TO EXISTING DOLPHIN  
IN PROVIDENCE RIVER

APPLICATION BY  
CITY OF PROVIDENCE, R.I.


OCTOBER 6, 1975

BATTER PILES  
1:5 SLOPE

NOTE:  
CENTER TIMBER PILES  
OF EACH END DOLPHIN  
TO BE 14" BUTT. ALL  
OTHERS TO BE 12" BUTTS.

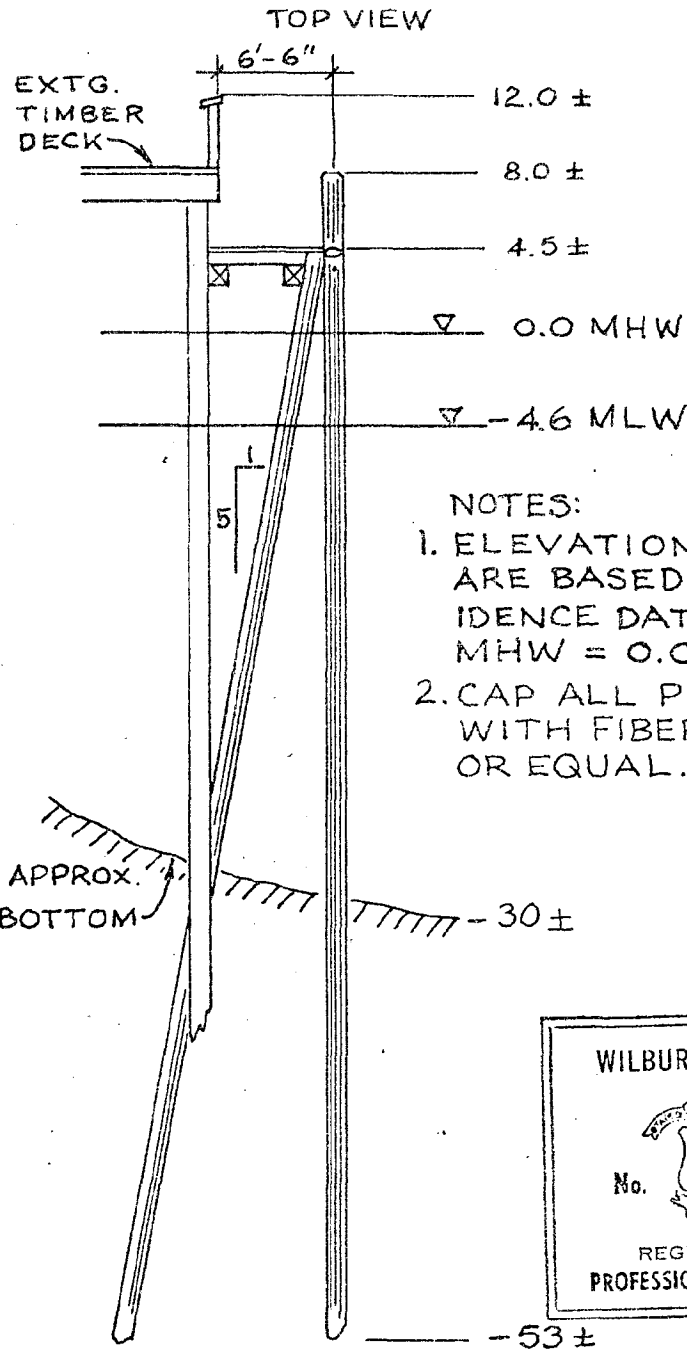


4-PILE DOLPHIN  
(TYPICAL AT ENDS)

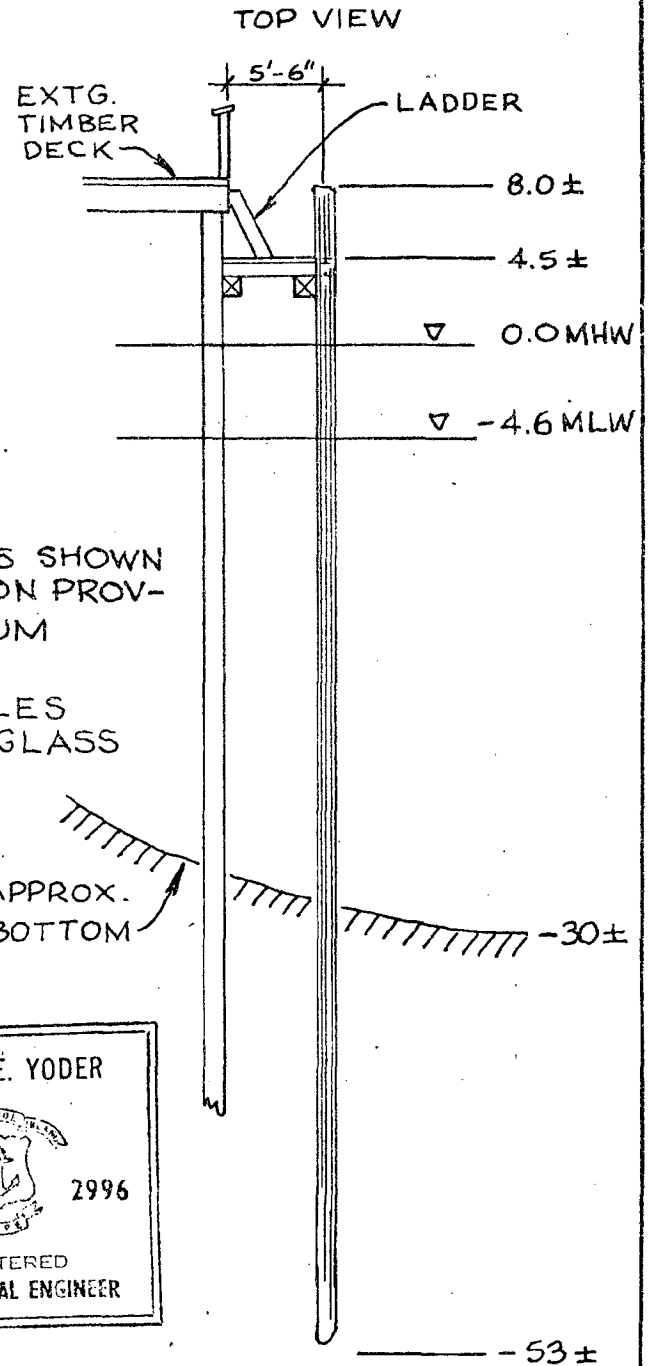

2-PILE DOLPHIN  
(AT CENTER)

NOTES:  
1. ELEVATIONS SHOWN  
ARE BASED ON PROV-  
IDENCE DATUM  
MHW = 0.0  
2. CAP ALL PILES  
WITH FIBERGLASS  
OR EQUAL.

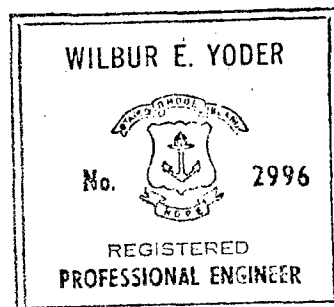

0 5 10  
SCALE IN FEET

OCTOBER 6, 1975

City of Providence



Rhode Island

Department of City Clerk

**MEMORANDUM**

DATE: November 7, 1975

TO: Director of Public Works Healy

SUBJECT: COASTAL RESOURCES MANAGEMENT COUNCIL

CONSIDERED BY: Committee on Public Works

DISPOSITION: Attached is copy of notice and related sheets,  
1. and 2., relative to application of City of  
Providence.

*Vincent Vespa*

City Clerk