

THE CITY OF PROVIDENCE  
STATE OF RHODE ISLAND AND PROVIDENCE PLANTATIONS

# RESOLUTION OF THE CITY COUNCIL

No. 609

Approved November 27, 1976

RECEIVED  
CITY CLERK  
NOV 27 1976

RESOLVED, DECREED AND ORDERED:

That the following named street shown as a shaded area on the accompanying plan entitled "Providence, Rhode Island, Department of Public Works - Engineering Office, Street Line Section, Plan No. 063959 dated February 13, 1976"

viz:

So called Little Street, the Cross-Hatched Area (A-B-C-D-A) (having ceased to be useful to the public and the same is proposed to be abandoned as public highway and the damage to the abutters is appraised at nothing and so awarded.

ORDERED, that the Director of Public Works, be and he is hereby directed to cause a sign to be placed on the above named street abandoned as aforesaid, having thereon the words "Not a Public Highway", and it is further

ORDERED, that after the entry of this order or decree the City Clerk shall cause a notice thereof to be published in a newspaper published in the County of Providence at least once each week for three successive weeks and a further and personal notice shall be served by the City Sergeant upon every owner of land abutting the above-named street which has been abandoned, who is known to reside within this State.

IN CITY COUNCIL

NOV 18 1976  
READ AND PASSED

*Robert J. Dapkin*  
PRES.  
*Vincent Camp*  
CLERK

APPROVED  
*Vincent Camp*  
MAYOR

NOV 27 1976

SEP 1 11 49 AM '76  
DEPT. OF CITY CLERK  
PROVIDENCE, R.I.

FILED

IN CITY COUNCIL  
SEP 23 1976  
FIRST READING  
REFERRED TO COMMITTEE ON PUBLIC WORKS  
*Wm. Vesper*  
CLERK

THE COMMITTEE ON  
PUBLIC WORKS  
Approves Passage of  
The Within Resolution  
*Wm. Vesper*  
Nov. 4, 1976  
CLERK

*Committee Lynch,  
Committee Addison and  
Committee Jaran, by Request*

SEP 23 1976  
CLERK

City of Providence



Rhode Island

Department of City Clerk

MEMORANDUM

DATE: September 24, 1976

TO: Acting Commissioners of Public Safety, Ciasci, Director Healy,  
Director Bernstein, Chief Engineer Soltes, and Traffic  
Engineer Tibaldi

SUBJECT: ADJUNCTIONS - LITTLE STREET AND SCHLEY SQUARE

CONSIDERED BY: Committee on Public Works

DISPOSITION: Attached are copies of subject matters and  
related map, for your consideration and report.

*Ernest Rogers*

City Clerk

THE CITY OF PROVIDENCE

CITY SERGEANT'S OFFICE

THIS IS TO CERTIFY, That I have caused the notice, of which a true copy is hereto annexed, to be served upon the following named persons, by handing to each of said persons, or by leaving at their last and usual place of abode in this State a true copy of said notice, to wit: TO ABANDON AS A PUBLIC HIGHWAY, A PORTION OF LITTLE STREET.

<u>PLAT</u>	<u>LOT</u>	<u>NAME AND ADDRESS</u>
2	318	Providence Redevelopment Agency 40 Fountain Street
	282	" " "
	257	" " "
	256	" " "
	255	" " "

Date October 1, 1976

Councilman Philip F. Addison, Jr.

Councilman Robert F. Lynch

Councilman John P. Garan

This is to certify that I have caused a true copy of the attached Resolution to be served upon the above named persons, firms and/or corporations, as the case may be, by handing to each said persons, firms and/or corporations, as the case may be, or by leaving at their last usual place of abode in this state a true copy.

Date \_\_\_\_\_



CITY OF PROVIDENCE, RHODE ISLAND  
MAYOR VINCENT A. CIANCI, JR.

DEPARTMENT OF PUBLIC WORKS . 700 ALLENS AVENUE . 02905

Daniel E. Healy, Director

Joseph J. Campo, Deputy Director

October 5, 1976

Mr. Lawrence Flynn  
Chairman of the Public Works Committee  
Providence City Council  
City Hall - Prov., R.I. 02903

Re: Russell Street - Abandonment - Portion  
Little Street and Schley Square - Abandonments

Dear Sir:

The Department of Public Works has no objection to the above -  
captioned abandonments as designated on the attached plans, namely Plan No.  
063955, dated January 28, 1976, on the abandonment of a portion of Russell Street  
and Plan No. 063959, dated February 13, 1976, on the abandonment of Little Street,  
including Plan No. 063973 dated July 29, 1976, on the abandonment of Schley Square.

Sincerely,

A handwritten signature in cursive script, reading "Joseph J. Campo", is written over the typed name.

Joseph J. Campo, P.E.  
Deputy Director/City Engineer

JJC:jlc

Encs.

FRANK A. TIBALDI  
TRAFFIC ENGINEER  
JAMES J. D'AGOSTINO  
ASSISTANT TRAFFIC ENGINEER



VINCENT A. CIANCI, JR.  
MAYOR

**TRAFFIC ENGINEERING DEPARTMENT**  
60 ERNEST ST. PROVIDENCE, R. I. 02905 781 - 4044

October 5, 1976

The Honorable City Council  
Committee on Public Works  
City Hall  
Providence, Rhode Island

Gentlemen:

The Traffic Engineering Department is in receipt of a petition to abandon a portion of Little Street and Schley Square.

This department offers no objection to said abandonments.


Very truly yours,

A handwritten signature in cursive script, reading "Frank A. Tibaldi".

Frank A. Tibaldi  
Traffic Engineer

FAT/it

PROVIDENCE, R. I.  
 P. W. DEPT. - ENGINEERING OFFICE  
 STREET LINE SECTION  
 Plan No. 063959  
 Date February 13, 1976

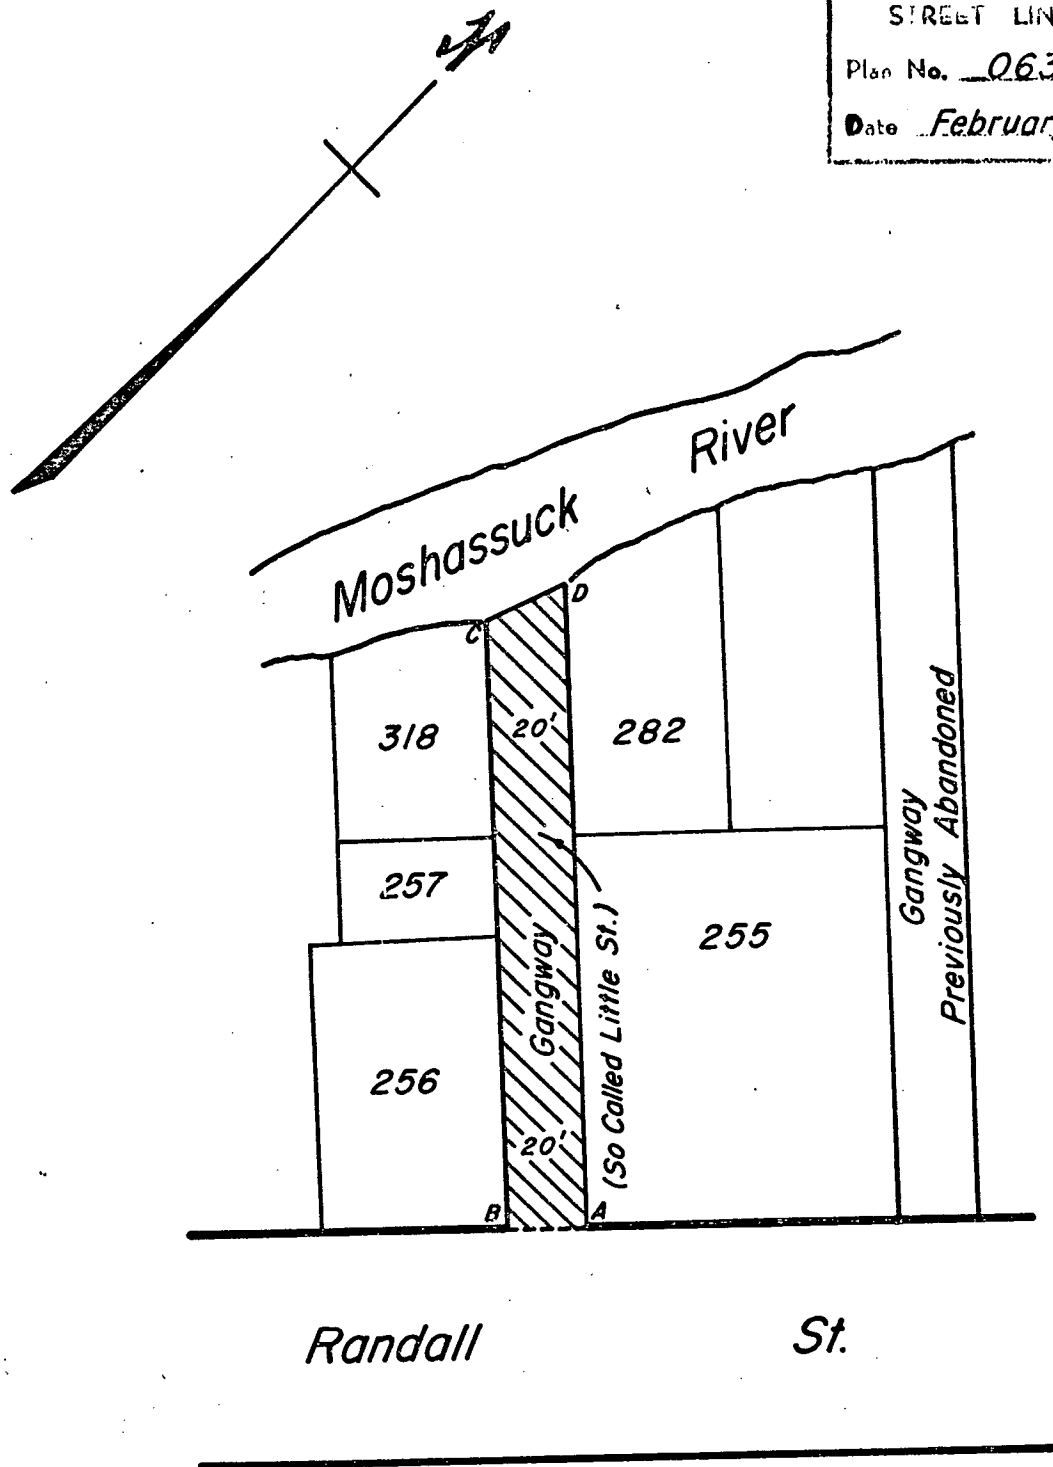

**Notes:**

Cross-Hatched Area (A-B-C-D-A) Indicates Proposed Abandonment.

Information Taken From Providence Redevelopment Agency, Condemnation Plan Of East Side Renewal Project R. I. R-4.

PROVIDENCE, R. I.  
 P. W. DEPT. - ENGINEERING OFFICE  
 Showing Proposed Abandonment - Gangway (So Called Little St.)  
 Drawn by Petruska Checked by J.A.M.  
 Scale 1" = 50' Date Feb. 13, 1976  
 Corrected by [Signature] Associate Engr.  
 Approved by [Signature] Chief Engineer

Lot Numbers From Assessor's Plat 2, As Of Dec. 31, 1967

# AFFIDAVIT OF PUBLICATION

THE PROVIDENCE DAILY JOURNAL      THE EVENING BULLETIN  
THE PROVIDENCE SUNDAY JOURNAL  
Published by THE PROVIDENCE JOURNAL COMPANY  
Providence, Rhode Island 02902

State of Rhode Island  
City and County of Providence

On this 27th day of December 19 76

before me, a Notary Public, duly qualified for said County and State, personally appeared Stanley E. Finsness, Director of Classified Advertising in the office of The Providence Journal Company, publishers of The Providence Journal and Evening Bulletin, a newspaper published in the City of Providence by The Providence Journal Company, who, on being duly sworn, states on oath that the advertisement of THE CITY OF PROVIDENCE OFFICE OF

CITY CLERK RESOLUTION NO. 609

a true copy of which is hereunto annexed, was duly inserted in THE PROV. JOUR. AND BULL. in its issue's of DEC 3, 10, 17, and 24th

19 76

*Stanley E. Finsness*  
Subscribed and sworn to before me  
this day of DECEMBER 27th 19 76

*Laura P. Warner*  
Notary Public.

THE CITY OF PROVIDENCE  
STATE OF RHODE ISLAND  
AND PROVIDENCE PLANTATIONS  
RESOLUTION  
OF THE CITY COUNCIL  
No. 609

Approved November 27, 1976  
RESOLVED, DECREED  
AND ORDERED:

That the following named street shown as a shaded area on the accompanying plan entitled "Providence, Rhode Island, Department of Public Works - Engineering Office, Street Line Section, Plan No. 063959 dated February 13, 1976"

viz:

So called Little Street, the Cross-Hatched Area (A-B-C-D-A) having ceased to be useful to the public and the same is proposed to be abandoned as public highway and the damage to the abutters is appraised at nothing and so awarded.

ORDERED, that the Director of Public Works, be and he is hereby directed to cause a sign to be placed on the above named street abandoned as aforesaid, having thereon the words "Not a Public Highway," and it is further

ORDERED, that after the entry of this order or decree the City Clerk shall cause a notice thereof to be published in a newspaper published in the County of Providence at least once each week for three successive weeks and a further and personal notice shall be served by the City Sergeant upon every owner of land abutting the above-named street which has been abandoned, who is known to reside within this State.

A true copy,

Attest:

VINCENT VESPIA,  
City Clerk