

State of Rhode Island and Providence Plantations

COASTAL RESOURCES MANAGEMENT COUNCIL

Room 508, Veterans Memorial Building
83 Park Street, Providence, R. I. 02903

DATE: AUGUST 8, 1975

NOTICE

FILE NO: 75-8-9

This office has under consideration the application of

PROVIDENCE REDEVELOPMENT AGENCY
40 FOUNTAIN STREET
PROVIDENCE, RHODE ISLAND

for a State of Rhode Island assent to

EXCAVATE THE BED OF THE MOSHASSUCK RIVER BETWEEN THE MILL STREET BRIDGE AND THE SMITH STREET BRIDGE TO A UNIFORM GRADE AND WIDTH AND TO PLACE A RIP RAP BLANKET ON THE RIVER BED TO PREVENT EROSION; TO GRADE THE WESTERLY BANK OF THE RIVER WITHIN THE SAME LIMITS TO A UNIFORM SLOPE UP FROM THE RIVER BED AND TO PLACE A RIP RAP BLANKET ON THE SLOPED BANK; TO REMOVE THE EXISTING SMITH STREET BRIDGE AND ITS ABUTMENTS AND TO CONSTRUCT AND MAINTAIN A NEW BRIDGE AND ABUTMENTS.

Waterway MOSHASSUCK RIVER

City/Town PROVIDENCE, RHODE ISLAND

Plans of the proposed work may be seen at this office and at the Clerk's office, CITY of PROVIDENCE


You are advised that if you have good reason to enter protests against the proposed work it is your privilege to do so. It is expected that objectors will review the application and plans thoroughly, visit site of proposed work if necessary, to familiarize themselves with the conditions and cite what law or laws, if any, would in their opinion be violated by the work proposed. If you desire to submit a protest statement, to receive consideration, it should be in writing and be received at this office on or before SEPTEMBER 7, 1975.

IN CITY COUNCIL
SEP 4 1975


READ:

WHEREUPON IT IS ORDERED THAT
THE SAME BE RECEIVED.

and copy transmitted to
Vernice Vesper CLERK *Director of Public Works*

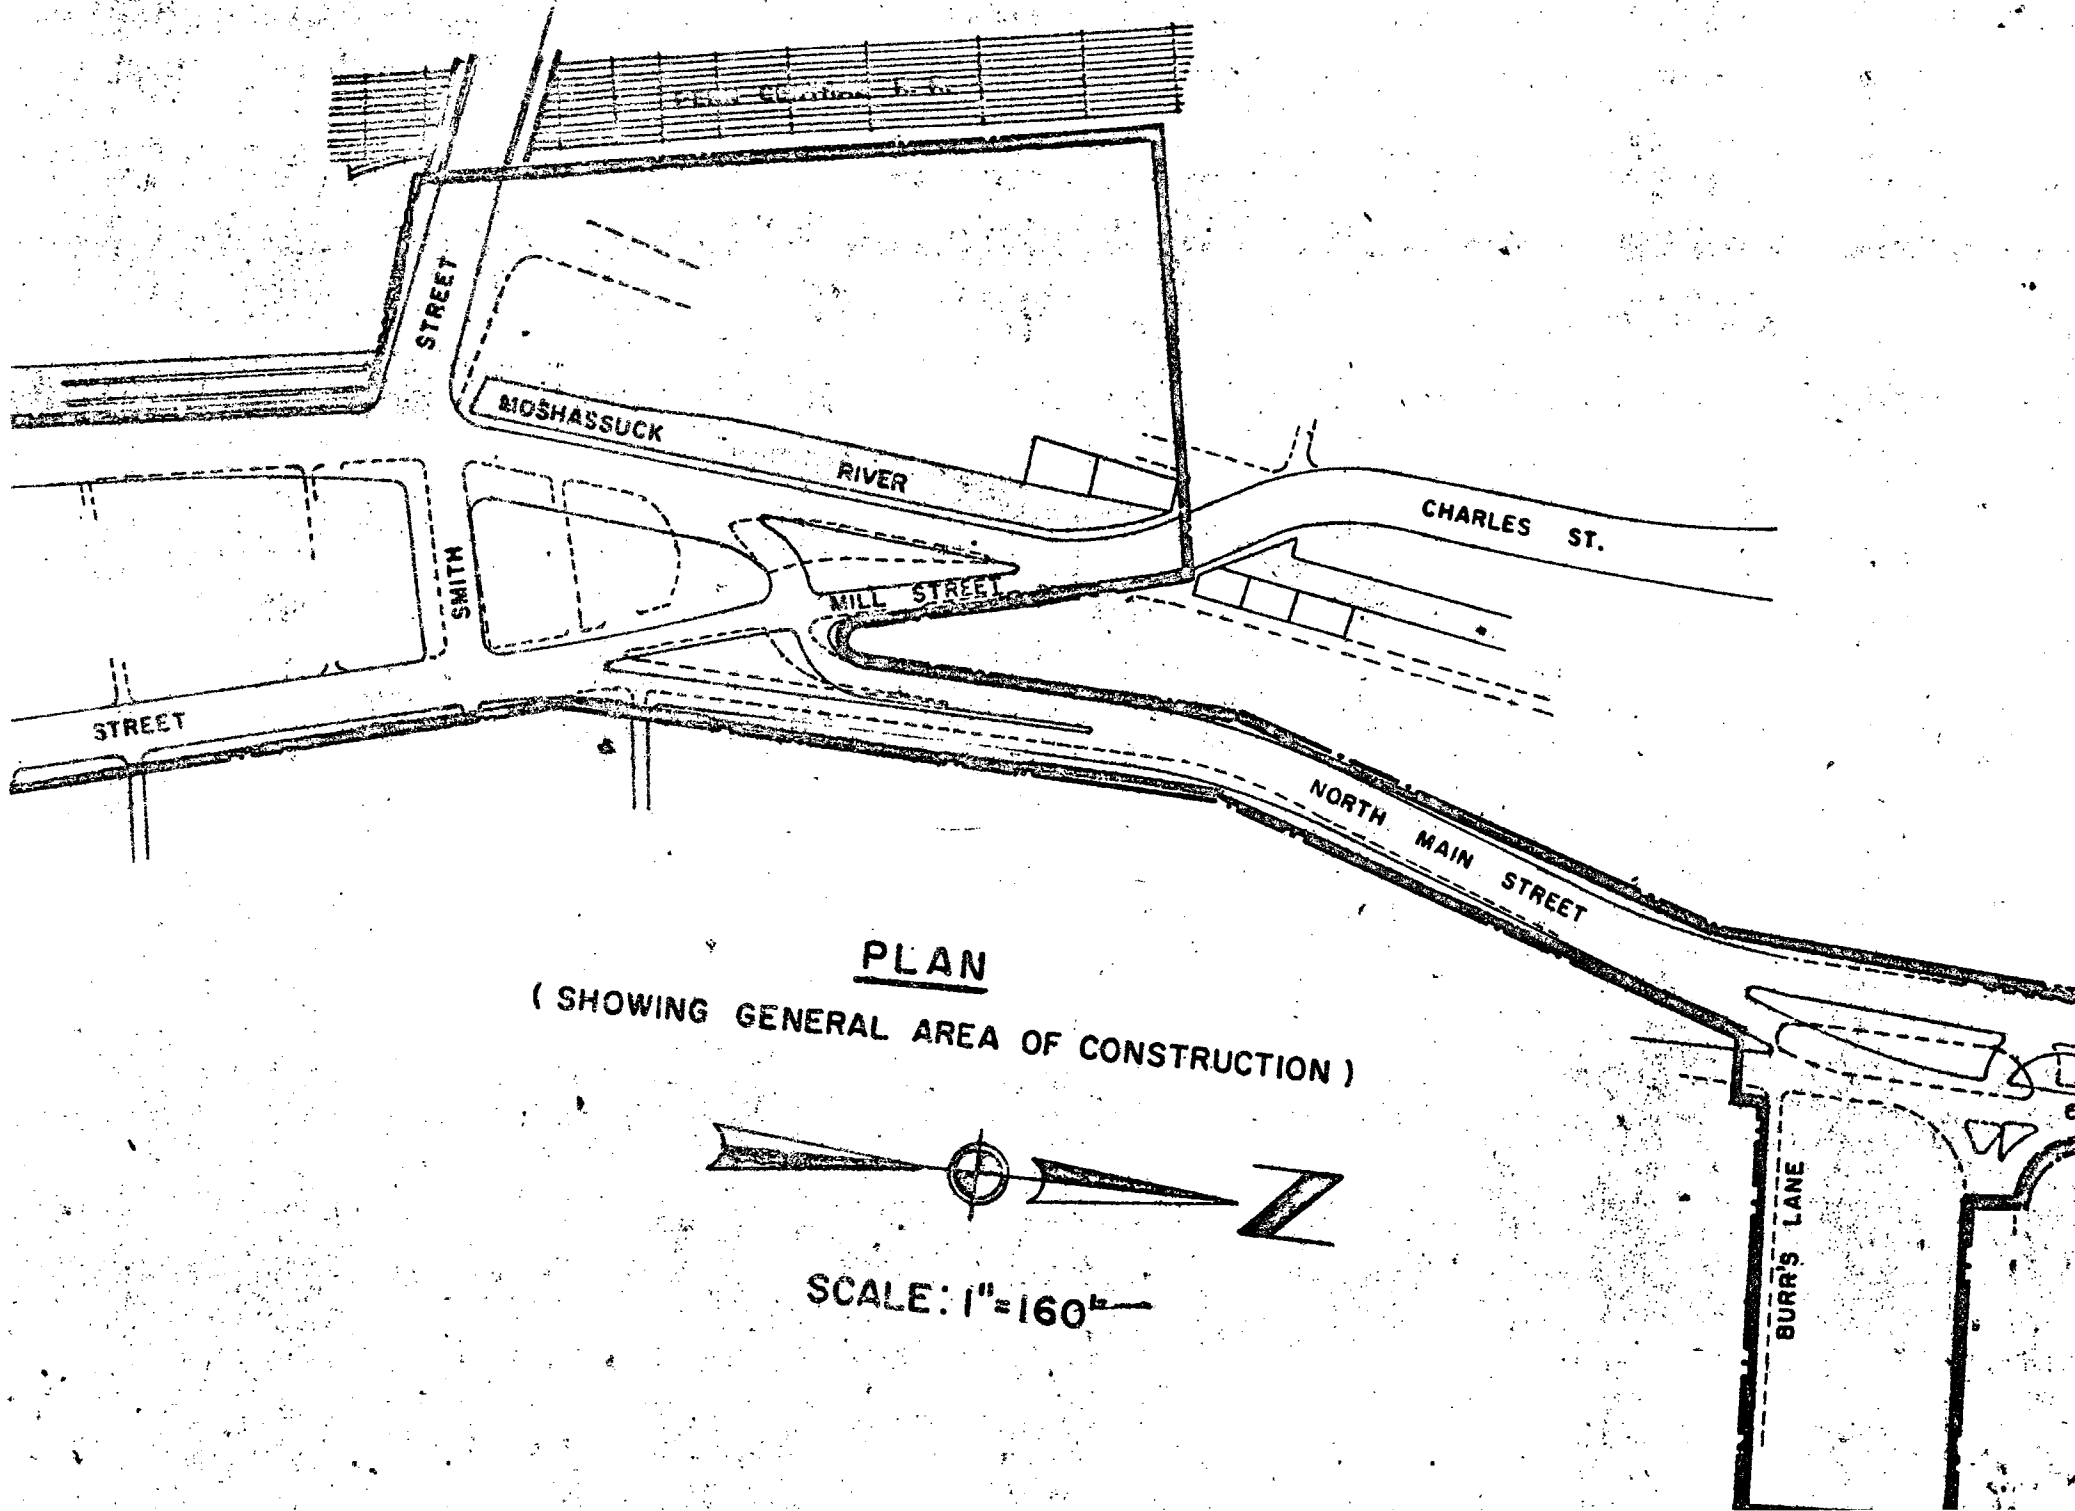


PLAN
(SHOWING GENERAL AREA OF CONSTRUCTION)

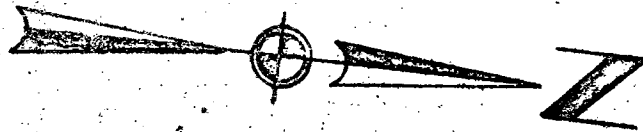

SCALE: 1"=160'

TBM #40 SE CORNER OF FOOTING
FOR TRAFFIC CONTROL BOX IN
MEDIAN. EL. 19.137 M.H.W.

PLAN SCALE 1"=40'

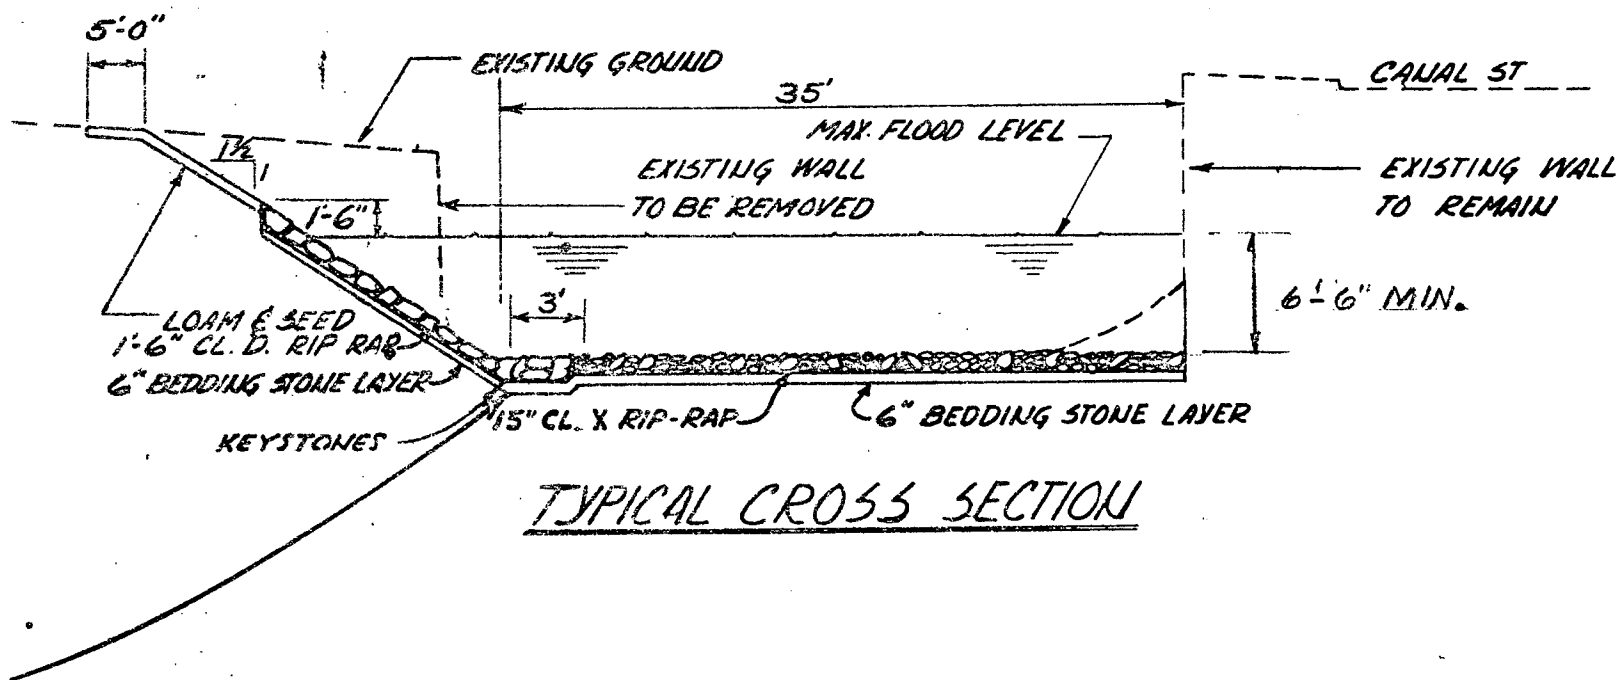

TYPICAL CROSS SECTION

PROFILE

SCALE

HOR. 1"=40'
VERT. 1"=8'

S = .0058

City of Providence



Rhode Island

Department of City Clerk

MEMORANDUM

DATE: September 5, 1975

TO: Director of Public Works Healy

SUBJECT: MOSHASSUCK RIVER

CONSIDERED BY: City Council

DISPOSITION: Attached is copy of notice dated August 8, 1975, together with related plans for the State of Rhode Island assent to excavate the Bed of the River.

The City Council, having received the Subject notice at its meeting held on September 4, 1975, ordered that the City Clerk transmit a copy of the same to you for your consideration.

A handwritten signature in cursive script, appearing to read "Vincent L. Capone".

City Clerk