

THE CITY OF PROVIDENCE
STATE OF RHODE ISLAND AND PROVIDENCE PLANTATIONS

RESOLUTION OF THE CITY COUNCIL

No. 1000

Approved September 9, 1969

RESOLVED, DECREED AND ORDERED, That the portion of Maria Street, from the northerly line of Tingley Street to its northerly termination, shown as cross-hatched area and designated by the letters A-B-C-D-A on the accompanying plan entitled, "Providence, R. I., P. W. Dept.-Engineering Office, Street Line Section, Plan No. 063261, Date March 26, 1969", has ceased to be useful to the public and the same is abandoned as a public highway and the damage to the abutters is appraised at nothing and so awarded and it is further

ORDERED, That the Director of Public Works, be and he is hereby directed to cause a sign to be placed on that portion of Maria Street, from the northerly line of Tingley Street to its northerly termination, abandoned as aforesaid, having thereon the words, "Not a Public Highway", and it is further

ORDERED, That after the entry of this order or decree the City Clerk shall cause a notice thereof to be published in a newspaper published in the County of Providence at least once each week for three successive weeks and a further and personal notice shall be served by the City Sergeant upon every owner of land abutting that portion of Maria Street, from the northerly line of Tingley Street to its northerly termination, which has been abandoned, who is known to reside within this State.

IN CITY COUNCIL

SEP 4 - 1969

READ and PASSED

Richard V. Beyle
President
William R. Bishop
Clerk

APPROVED

SEP 9 1969

Joseph A. Rosley
MAYOR

THE COMMITTEE ON

Public Works

Approves Passage of
The Within Resolution

Resolutions

August 28, 1969

Clark

PETITION TO THE CITY COUNCIL

TO THE HONORABLE CITY COUNCIL OF THE CITY OF PROVIDENCE:

The undersigned respectfully petitions your honorable body

1. That the petitioner has acquired two certain parcels of land in the City of Providence situated between Harris Avenue and Tingley Street and between Tingley Street and Kinsley Avenue.
2. That there has heretofore extended from the northerly line of Harris Avenue northerly across the said land acquired by the petitioner a public highway known as Mary Street, also sometimes known as Maria Street, as shown on that plat entitled "Plot of land belonging to Charles Potter Situated between Atwells Av and the Woonasquatucket River by N. B. Schubarth May 1854" which plat is recorded in the Office of the Recorder of Deeds of the City of Providence in Plat Book 4 at page 31 and (copy) on Plat Card 114.
3. That pursuant to the petition of the petitioner's predecessor in title, Arrow Transportation Co., Inc., the City Council did by Resolution No. 51 approved on January 21, 1969, abandon as a public highway so much of said Mary Street as extended from the northerly line of Harris Avenue to the southerly line of Tingley Street.
4. That the remainder of said Mary Street from the southerly line of Tingley Street northerly to its terminus south of the southerly line of said Kinsley Avenue accordingly remains a public highway although, like the portion heretofore abandoned, said street has never been used by the public and has always been used by owners of the land surrounding the same, and real estate taxes have been paid thereon by the predecessors in title of the petitioner.
5. That the existence of the remainder of said Mary Street as a public highway constitutes a cloud on the petitioner's title.

WHEREFORE the petitioner prays the City Council to determine that said Mary Street, also sometimes known as Maria Street, has ceased to be useful to the public, to order the abandonment of the same as a public highway, and to take such further action as it shall deem to be desirable.

H. P. HOOD & SONS, INC.

By _____

Charles H. Hood, Treasurer

Attorney for the petitioner:

Jacques V. Hopkins
Hinckley, Allen, Salisbury & Parsons
2200 Industrial Bank Building
Providence, Rhode Island 02903

DEPARTMENT OF CITY CLERK
RECEIVED
MAR 13 1969
PROVIDENCE, R. I.
James J. Martin
CITY CLERK OF PROVIDENCE

pd by ck. #3005

RECEIVED
CITY OF PROVIDENCE
MAY 10 1969

IN CITY COUNCIL

MAR 20 1969

FIRST READING
REFERRED TO COMMITTEE ON
PUBLIC WORKS.....

Annuit Cooper
CLERK

DEPT. CITY CLERK
PROVIDENCE, R. I.

MAR 13 1 48 PM '69

65714

*Council President Dan Temple Strong
and Councilman Caputo, by request*

HAYWARD T. PARSONS
STUART H. TUCKER
MASON B. MERCHANT
NOEL M. FIELD
MATTHEW W. GORING
WOODWORTH L. CARPENTER
RONALD C. GREEN, JR.
EDWARD M. WATSON
THOMAS J. HOGAN
ROBERT F. PICKARD
FRANK L. HINCKLEY, JR.
ROBERT W. SHADD
GEORGE M. VETTER, JR.
RICHARD W. BILLINGS
JOHN R. ALLEN
GUY J. WELLS
WILLIAM R. POWERS III
EDWIN G. TORRANCE
THOMAS D. GIDLEY
JACQUES V. HOPKINS
RICHARD H. PIERCE
JOHN J. PENDERGAST III
NOEL M. FIELD, JR.

ROBERT W. LOVEGREEN
WILLIAM P. THORNTON, JR.
JAMES E. KEELEY
ERNEST C. TORRES
RICHARD N. HALE

HINCKLEY, ALLEN, SALISBURY & PARSONS
COUNSELORS AT LAW
2200 INDUSTRIAL BANK BUILDING
PROVIDENCE, RHODE ISLAND
02903

March 12, 1969

FRANK L. HINCKLEY
1906-1959
ARTHUR M. ALLEN
1906-1950
HAROLD P. SALISBURY
1923-1954

TELEPHONE
DEXTER 1-2400
AREA CODE 401

CABLE ADDRESS
"HINCKALL"

Mr. Vincent Vespia
City Clerk
City Hall
Providence, Rhode Island

Re: Abandonment of Mary (Maria) Street

Dear Vin:

I enclose a petition for the abandonment of the remainder of Mary (Maria) Street from the southerly line of Tingley Street northerly to its terminus together with our check in the amount of \$35.00.

In the petition, I have made a full statement of the facts including a reference to the prior petition which inadvertently sought an abandonment of the street from Harris Avenue northerly to Tingley Street only, leaving the remainder in existence.

For purposes of giving notice to abutting property owners, you will note that the petitioner, H. P. Hood & Sons, Inc., is now the owner of two parcels of land formerly owned by Arrow Transportation Co., Inc. - one of which parcels is affected by the remainder of Mary (Maria) Street.

Please arrange for the reference of this petition to the Council and I will await notice of the hearing.

Very truly yours,

Jacques V. Hopkins

3

Enclosures

HINCKLEY, ALLEN, SALISBURY & PARSONS
INDUSTRIAL BANK BUILDING
PROVIDENCE, R. I. 02903



Mr. Vincent Vespia
City Clerk
City Hall
Providence, Rhode Island

VINCENT PALLOZZI
DIRECTOR



JOSEPH A. DOORLEY, JR.
MAYOR

DEPARTMENT OF PLANNING AND URBAN DEVELOPMENT
CITY HALL, PROVIDENCE, RHODE ISLAND 02903

April 9, 1969

Committee on Public Works
City Hall
Providence, Rhode Island

SUBJECT: Referral No. 1727 - PETITION FOR ABANDONMENT OF PARCEL OF LAND BETWEEN
TINGLEY STREET AND KINSLEY AVENUE

Gentlemen:

This referral from the Committee on Public Works is a request for the abandonment of a parcel of land 50' x approximately 475' running roughly north to south through Lot 36 in Assessor's Plat 27 between Tingley Street and Kinsley Avenue. This parcel was once known as part of Mary Street (reference - Plat Book 4, Page 31 dated 1864 in the Office of the Recorder of Deeds of the City of Providence.)

An inspection and photographic survey revealed that Lot 36 contains a large industrial building with facilities for truck storage on the Tingley Street side. The area is industrial in nature.

Attention is directed to the record of the Commission's action on Referral No. 1703 dated 11/19/68 (copy attached) which records the recommendation of the Commission for abandonment of another portion of Mary Street which was subsequently carried out by the City Council viz Resolution No. 51 approved 1/21/69.


If it can be legally established that the City of Providence has some claim to this property as a public highway no objection is offered to its abandonment for the purpose of clearing the title with the following provision.

It is recommended that the phrase "from the southerly line of Tingley Street" in paragraph 4 of the petition be changed to "from the northerly line of Tingley Street" to preclude the abandonment of any part of Tingley Street.

The Commission


VOTED: To offer no objection to this petition.

Very truly yours,

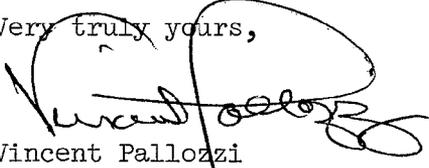
Vincent Pallozzi
Director

VP:aem

cc: Councilman Frank Caprio
Councilman Jerry Lorenzo

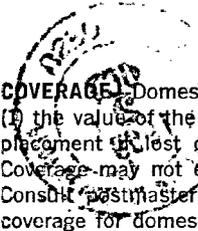

SAVE THIS RECEIPT

COVERAGE--Domestic insurance for registered mail is limited to (1) the value of the article at the time of mailing or the cost of replacement if lost or totally damaged, or (2) the cost of repairs. Coverage may not exceed the limit fixed for the registry fee paid. Consult postmaster for additional details of insurance limits and coverage for domestic registered mail.

FILING CLAIM--Claim must be filed within 1 year from the date of mailing. Present this receipt and submit evidence of value, cost of repairs, or cost of duplication.

FOREIGN COUNTRIES--Consult postmaster as to insurance coverage on registered articles addressed to foreign countries.

THE CITY OF PROVIDENCE

CITY SERGEANT'S OFFICE

THIS IS TO CERTIFY, That I have caused the notice, of which a true copy is hereto annexed, to be served upon the following named persons, by handing to each of said persons, or by leaving at their last and usual place of abode in this State a true copy of said notice, to wit:

Mary Street and/or Maria Street, from the southerly line of Tingley Street northerly to its termination.

<u>Plat</u>	<u>Lot</u>	<u>Name and Address</u>
27	5	Licht Industries, Inc. 765 Westminster Street Providence, Rhode Island
"	36	H.P. Hood & Sons, Inc. 500 Rutherford Ave. (Boston, Massachusetts)
"	37	Kestenman Bros. Mfg. Co. 280 Kinsley Ave. Providence, Rhode Island
"	255	Manchester Realty Co. 33 Acorn Street Providence, Rhode Island

Date July 29 1969

Bernard Patton
Dep City Sergeant

This is to certify that I have caused a true copy of attached Resolution of the City Council No. _____

Approved _____ to be served upon the above person, firms and/or corporation, as the case may be, by handing to each of said person, firm, and/or corporation, as the case may be, or by leaving said copy at their last usual place of abode or business located in the State of Rhode Island.

Date _____

INSTRUCTIONS TO DELIVERING EMPLOYEE

Show to whom, date, and address where delivered Deliver ONLY to addressee

(Additional charges required for these services)

RECEIPT

Received the numbered article described below.

REGISTERED NO.	SIGNATURE OR NAME OF ADDRESSEE <i>(Must always be filled in)</i>
CERTIFIED NO.	
INSURED NO.	
DATE DELIVERED	SIGNATURE OF ADDRESSEE'S AGENT, IF ANY
<u>10/3/69</u>	<u>Hamilton</u>
	SHOW WHERE DELIVERED <i>(only if requested)</i>

THE CITY OF PROVIDENCE

CITY SERGEANT'S OFFICE

THIS IS TO CERTIFY, That I have caused the notice, of which a true copy is hereto annexed, to be served upon the following named persons, by handing to each of said persons, or by leaving at their last and usual place of abode in this State a true copy of said notice, to wit:

Mary Street and/or Maria Street, from the southerly line of Tingley Street northerly to its termination.

<u>Plat</u>	<u>Lot</u>	<u>Name and Address</u>
27	5	Licht Industries, Inc. 765 Westminster Street Providence, Rhode Island
"	36	H.P. Hood & Sons, Inc. 500 Rutherford Ave. (Boston, Massachusetts)
"	37	Kestenman Bros. Mfg. Co. 280 Kinsley Ave. Providence, Rhode Island
"	255	Manchester Realty Co. 33 Acorn Street Providence, Rhode Island

Date _____

This is to certify that I have caused a true copy of attached Resolution of the City Council No. _____


Approved _____ to be served upon the above person, firms and/or corporation, as the case may be, by handing to each of said person, firm, and/or corporation, as the case may be, or by leaving said copy at their last usual place of abode or business located in the State of Rhode Island.

Date _____



063261


March 26, 1969

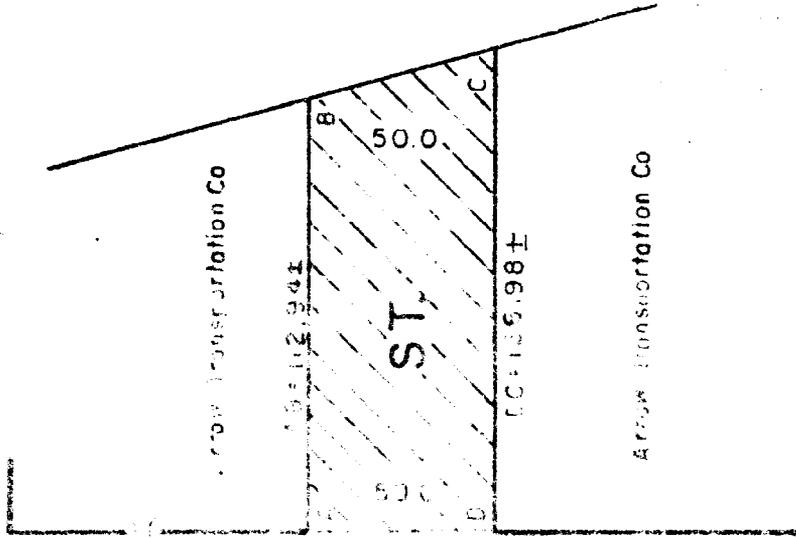

TINGLEY

ST.

ACORN ST.

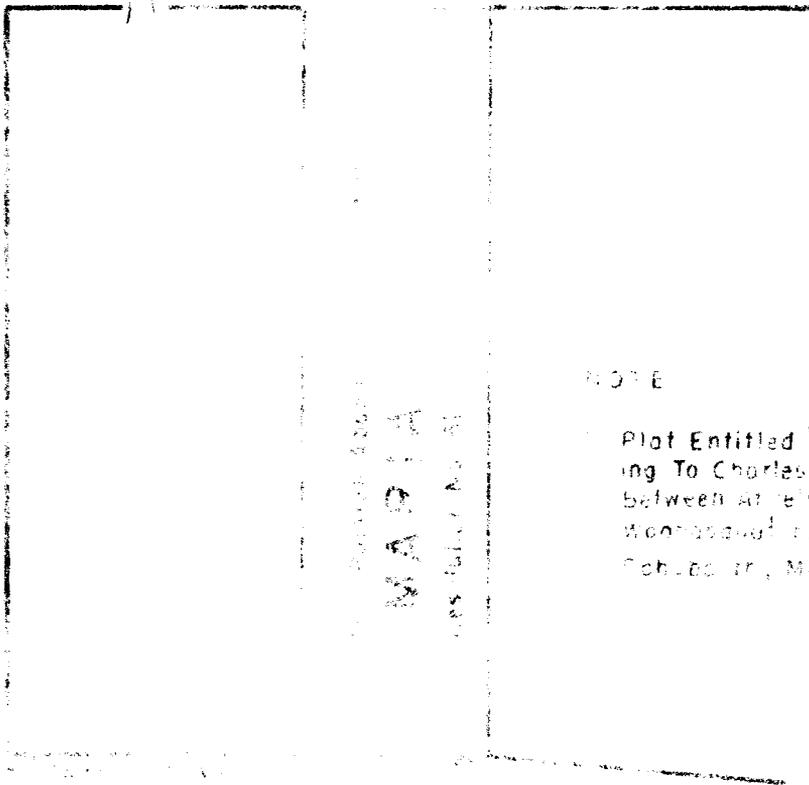

HARRIS

AVE.

NOTE

Plot Entitled "Part of Land Belong-
 ing To Charles ... Situated
 Between ... and ...
 ...
 ..."

Proposed Amendment
 (Cross-hatched Area of ...)
 ...
 1"=50'

THE CITY OF PROVIDENCE
STATE OF RHODE ISLAND AND PROVIDENCE PLANTATIONS

RESOLUTION OF THE CITY COUNCIL

No. 1422

Approved September 9, 1969

RESOLVED, DECREED AND ORDERED, That McCalls Court, (so called) from Chalkstone Avenue to Douglas Avenue, platted by "Davis and Clark Plat No. 1", recorded on Plat Card 325, shown as cross-hatched area and designated by the letters A-B-C-D-E-F-A on the accompanying plan entitled, "Providence, R. I., P. W. Dept.- Engineering Office, Street Line Section, Plan No. 063299, Date July 30, 1969", has ceased to be useful to the public and the same is abandoned as a public highway and the damage to the abutters is appraised at nothing and so awarded and it is further

ORDERED, That the Director of Public Works, be and he is hereby directed to cause a sign to be placed on McCalls Court, (so called) from Chalkstone Avenue to Douglas Avenue, abandoned as aforesaid, having thereon the words, "Not a Public Highway", and it is further

ORDERED, That after the entry of this order or decree the City Clerk shall cause a notice thereof to be published in a newspaper published in the County of Providence at least once each week for three successive weeks and a further and personal notice shall be served by the City Sergeant upon every owner of land abutting McCalls Court, (so called) from Chalkstone Avenue to Douglas Avenue, which has been abandoned, who is known to reside within this State.

IN CITY COUNCIL

SEP 4 - 1969

READ and PASSED

Samuel J. Doyle
President
Carroll J. DePina
Clerk

APPROVED

SEP 9 1969

Joseph H. Winstley
MAYOR

THE COMMITTEE ON

Public Works

Approves Passage of
The Within Resolution

Democrat League

August 28, 1919 *West*

CITY OF PROVIDENCE
STATE OF RHODE ISLAND AND PROVIDENCE PLANTATIONS

PETITION TO THE CITY COUNCIL

TO THE HONORABLE CITY COUNCIL OF THE CITY OF PROVIDENCE:

The undersigned respectfully petitions your honorable body
To abandon that road known as McCall's Court from Chalkstone Ave. to Douglas Ave.
Davis & Clarke Plat #1 as shown on plat card 325 on the Office of the Recorder of
Deeds of the City of Providence.

Charles Tymaszewski

Lejko Tomaszewski

Milda Frankowska

W. J. D. D. D. *executed for
estate of D. D. D.
W. J. D. D. D.*

DEPARTMENT OF CITY CLERK
RECEIVED

MAY 22 1969

PROVIDENCE, R. I.

Vincent Vespia

CITY CLERK OF PROVIDENCE

Pd by ch 531

511, 510

MAY 22 1 16 PM '69

DEPT. OF CITY CLERK
PROVIDENCE, R.I.

IN CITY COUNCIL

JUL 5 - 1969

FIRST READING
REFERRED TO COMMITTEE ON
PUBLIC WORKS.....
Ammit Cooper CLERK

Council President Boyle, by request

Charles Mincian

Estate of James De Monoulin

Eft: John De Monoulin

Pyru Ziaskauskas

Milda Ziaskauskas

De Monoulin
Estate
John De Monoulin
Pyru Ziaskauskas
Milda Ziaskauskas

To _____
Date _____ Time _____ A.M.
P.M.

WHILE YOU WERE OUT

Mr. _____
of _____
Phone _____

TELEPHONED	<input type="checkbox"/>	PLEASE CALL HIM	<input type="checkbox"/>
CALLED TO SEE YOU	<input type="checkbox"/>	WILL CALL AGAIN	<input type="checkbox"/>
WANTS TO SEE YOU	<input type="checkbox"/>	RUSH	<input type="checkbox"/>

Message _____

Taken By _____

Department of City Clerk

MEMORANDUM

Providence, R. I., June 10, 1969

TO: Director McGarry

SUBJECT: Various

CONSIDERED BY: Committee on Public Works.

DISPOSITION: Attached are Resolutions relative to:
Simmons Street and Union Avenue, resurfacing
Wellington and East Beacon Streets, and
McCalls' Court, abandonments.

Vernon W. Vespa

City Clerk

Department of City Clerk

MEMORANDUM

Providence, R. I., June 10 1969

TO: Director Fallon Chief Engineer Martin Traffic Engineer
Tibaldi.

SUBJECT: ABANDONMENTS.

CONSIDERED BY: Committee on Public Works.

DISPOSITION: Attached are copies of Petitions for the abandonment of
Wellington and East Beacon streets and McCalls Court.

VINCENT PALLOZZI
DIRECTOR



JOSEPH A. DOORLEY, JR.
MAYOR

DEPARTMENT OF PLANNING AND URBAN DEVELOPMENT
CITY HALL, PROVIDENCE, RHODE ISLAND 02903

June 24, 1969

Committee on Ordinances
City Hall
Providence, Rhode Island

SUBJECT: Referral No. 1737 - PETITION FOR ABANDONMENT OF McCALL'S COURT

Gentlemen:

This referral from the Committee on Public Works is a request for the abandonment of McCall's Court which (according to Davis and Clark Plat #1 as shown on Plat Card 325 in the Office of the Recorder of Deeds concerning the estate of Mrs. Sarah Beaton platted in 1861 and replatted 2/25/1874) was once located on a strip of land 20 feet wide which runs from Douglas Avenue to Chalkstone Avenue. The route followed by McCall's Court runs over land now included in Lots 51, 52 and 56 in Assessor's Plat 68 (see accompanying map).

A photographic and inspection tour determined that there remains no visible evidence of the existence of McCall's Court. The neighborhood is in generally run-down condition.


Attention is directed to referral No. 1723 dated 4/9/69 which is a petition to change the zoning of this property from R-4 to C-4. No objection to the proposal was offered by the City Plan Commission. However, the City Council has not, as of this date, given final approval to this zone change.

Since the publishing of Plat Maps showing this land as part of Lots 51, 52 and 56 in Plat 23 in effect negates the continued existence of McCall's Court.

The Commission

VOTED: To offer no objection to the granting of this petition.

Yours very truly,

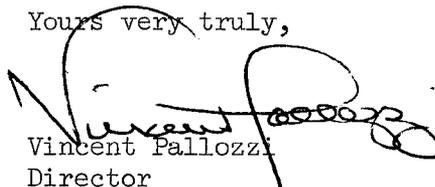
Vincent Pallozzi
Director

VP:aem

cc: Russell J. Boyle
Joseph P. Hassett

FRANK A. TIBALDI
TRAFFIC ENGINEER



JOSEPH A. DOORLEY, JR.
MAYOR

TRAFFIC ENGINEERING DEPARTMENT
60 ERNEST ST., PROVIDENCE, R. I. 02905 Telephone 781 - 4044

June 27, 1969

The Honorable City Council
Committee on Public Works
City Hall
Providence, Rhode Island

Gentlemen:

The following abandonment has been received from your
Committee and the subsequent action taken:

Request: To abandon McCalls Court.

Disposition: No objection.

Very truly yours,


Frank A. Tibaldi
Traffic Engineer

FAT/ib

THE CITY OF PROVIDENCE

CITY SERGEANT'S OFFICE

THIS IS TO CERTIFY, That I have caused the notice, of which a true copy is hereto annexed, to be served upon the following named persons, by handing to each of said persons, or by leaving at their last and usual place of abode in this State a true copy of said notice, to wit: McCalls Court, from Chalkstone Avenue to Douglas Avenue.

<u>Plat</u>	<u>Lot</u>	<u>Name and Address</u>
68	51	Simon DerManoulian Estate 114 Bernon Street Providence, Rhode Island
"	52	Pijus Traskauskas_wf-Milda 435 Chalkstone Avenue Providence, Rhode Island
"	53	Margaret Peck 140 Douglas Avenue Providence, Rhode Island
"	55	Manuel Medeiros Jr.-wf_Rose Marie 148 Douglas Avenue Providence, Rhode Island
"	56	Charles M. Minasian 156 Douglas Avenue Providence, Rhode Island

Date July 29 1969

Bernard Patton

Dep City Sergeant

This is to certify that I have caused a true copy of attached Resolution of the City Council No. _____ Approved _____ to be served upon the above person, firms and/or corporation, as the case may be, by handing to each of said person, firm, and/or corporation, as the case may be, or by leaving said copy at their last usual place of abode or business located in the State of Rhode Island.

Date _____

THE CITY OF PROVIDENCE

CITY SERGEANT'S OFFICE

THIS IS TO CERTIFY, That I have caused the notice, of which a true copy is hereto annexed, to be served upon the following named persons, by handing to each of said persons, or by leaving at their last and usual place of abode in this State a true copy of said notice, to wit: **McCalls Court, from Chalkstone Avenue to Douglas Avenue.**



<u>Plat</u>	<u>Lot</u>	<u>Name and Address</u>
68	51	Simon DerManoulian Estate 114 Bernon Street Providence, Rhode Island
"	52	Pijus Traskauskas_wf-Milda 435 Chalkstone Avenue Providence, Rhode Island
"	53	Margaret Peck 140 Douglas Avenue Providence, Rhode Island
"	55	Manuel Medeiros Jr.-wf_Rose Marie 148 Douglas Avenue Providence, Rhode Island
"	56	Charles M. Minasian 156 Douglas Avenue Providence, Rhode Island

Date _____

This is to certify that I have caused a true copy of attached Resolution of the City Council No. _____ Approved _____ to be served upon the above person, firms and/or corporation, as the case may be, by handing to each of said person, firm, and/or corporation, as the case may be, or by leaving said copy at their last usual place of abode or business located in the State of Rhode Island.

Date _____

PROVIDENCE, R. I.
 P. W. DEPT. - ENGINEERING OFFICE
 STREET LINE SECTION
 Plan No. 063299
 Date JULY 30, 1969

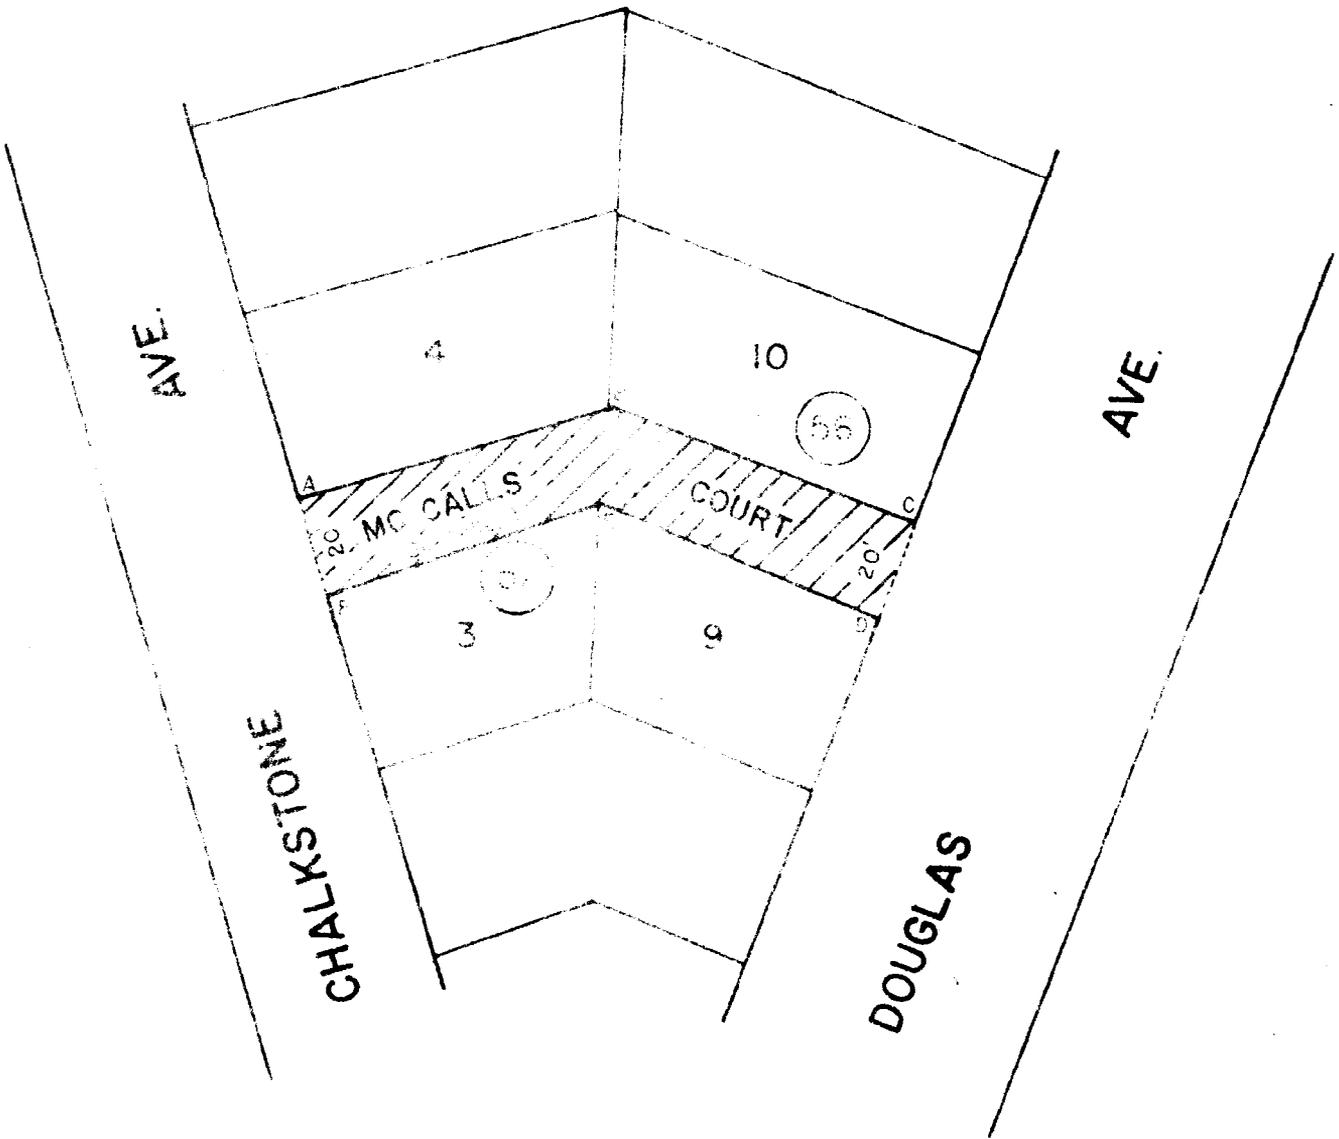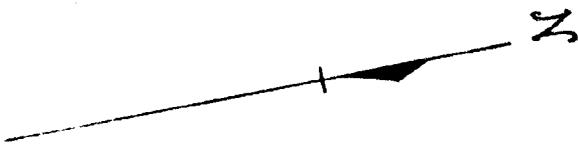

Note

Cross-Hatched Area Indicated by letters
 A B-C-D-E is a Proposed Abandonment

Lot 56 on Assessor's Plat 68 Includes Lot 10
 & Mc Calls Court

Lot 3 on Assessor's Plat 68 Includes Lot 3
 & Mc Calls Court

Lot numbers from Davis Block Plat No 1
 Plat Card 325 Recorder of Deeds office.

CITY OF PROVIDENCE, R. I.
 Public Works Dept. - Engineering Office
 Showing Cross-Hatched Area lettered
 A B-C-D-E is a Proposed Abandonment
 Drawn by [Signature] Checked by [Signature]
 Date July 30, 1969
 [Signature]
 ENGINEER

THE CITY OF PROVIDENCE
STATE OF RHODE ISLAND AND PROVIDENCE PLANTATIONS

RESOLUTION OF THE CITY COUNCIL

No. 460

Approved September 9, 1969

RESOLVED, DECREED AND ORDERED

THAT the portion of McClellan Street, from a point south of Ladd Street, southerly to Baltimore Street (also being Lot 140 on City Assessor's Plat 34) shown as cross-hatched area and designated by the letters A-B-C-D-A on the accompanying plan entitled, "Providence, R.I., P.W. Dept.-Engineering Office, Street Line Section, Plan No. 063263, Date March 28, 1969", has ceased to be useful to the public and the same is abandoned as a public highway and the damage to the abutters is appraised at nothing and so awarded and it is further

ORDERED, THAT the Director of Public Works, be and he is hereby directed to cause a sign to be placed on that portion of McClellan Street, from a point south of Ladd Street, southerly to Baltimore Street (also being Lot 140 on City Assessor's Plat 34), abandoned as aforesaid, having thereon the words, "Not a Public Highway", and it is further

ORDERED, That after the entry of this order or decree the City Clerk shall cause a notice thereof to be published in a newspaper published in the County of Providence at least once each week for three successive weeks and a further and personal notice shall be served by the City Sergeant upon every owner of land abutting that portion of McClellan Street, from a point south of Ladd Street, southerly to Baltimore Street (also being Lot 140 on City Assessor's Plat 34), which has been abandoned, who is known to reside within this State.

IN CITY COUNCIL

SEP 4 - 1969

READ and PASSED

Samuel J. Boyle
President
Carroll Bishop
Clerk

APPROVED

SEP 9 1969

Joseph A. Koutley
MAYOR

THE COMMITTEE ON

Public Works

Approves Passage of
The Within Resolution

Unanimously

August 28, 1969 *Clark*

CITY OF PROVIDENCE
STATE OF RHODE ISLAND AND PROVIDENCE PLANTATIONS

3

PETITION TO THE CITY COUNCIL

TO THE HONORABLE CITY COUNCIL OF THE CITY OF PROVIDENCE:

The undersigned respectfully petitions your honorable body

to abandon as a public highway that portion of Mc Clellan Street that has never been used as a highway, and never was a highway. The said portion exists only on paper. The accompanying Plat Map is shaded for that portion to be abandoned. I have owned this land and have improved the land since 1921. This land has been fenced in since then and no one has ever used it for a highway. Because there appears on an old plat map, dotted lines to signify a street through my property, I am unable to secure a clear title to this land.

Thank You

Guiseppe Faella
657 Manton Ave.
Prov. R.I.



DEPARTMENT OF CITY CLERK
RECEIVED

MAR 14 1969
PROVIDENCE, R. I.

William J. ...
CITY CLERK OF PROVIDENCE

pd Cash amt \$35.00

FILED

MAR 14 3 19 PM '69

DEPT. OF CITY CLERK
PROVIDENCE, R.I.

IN CITY
COUNCIL


MAR 20 1969

FIRST READING
REFERRED TO COMMITTEE ON
PUBLIC WORKS.....
Conrad *Deputy*
CLERK

From the Clerk's Desk

PLAT 34

PL

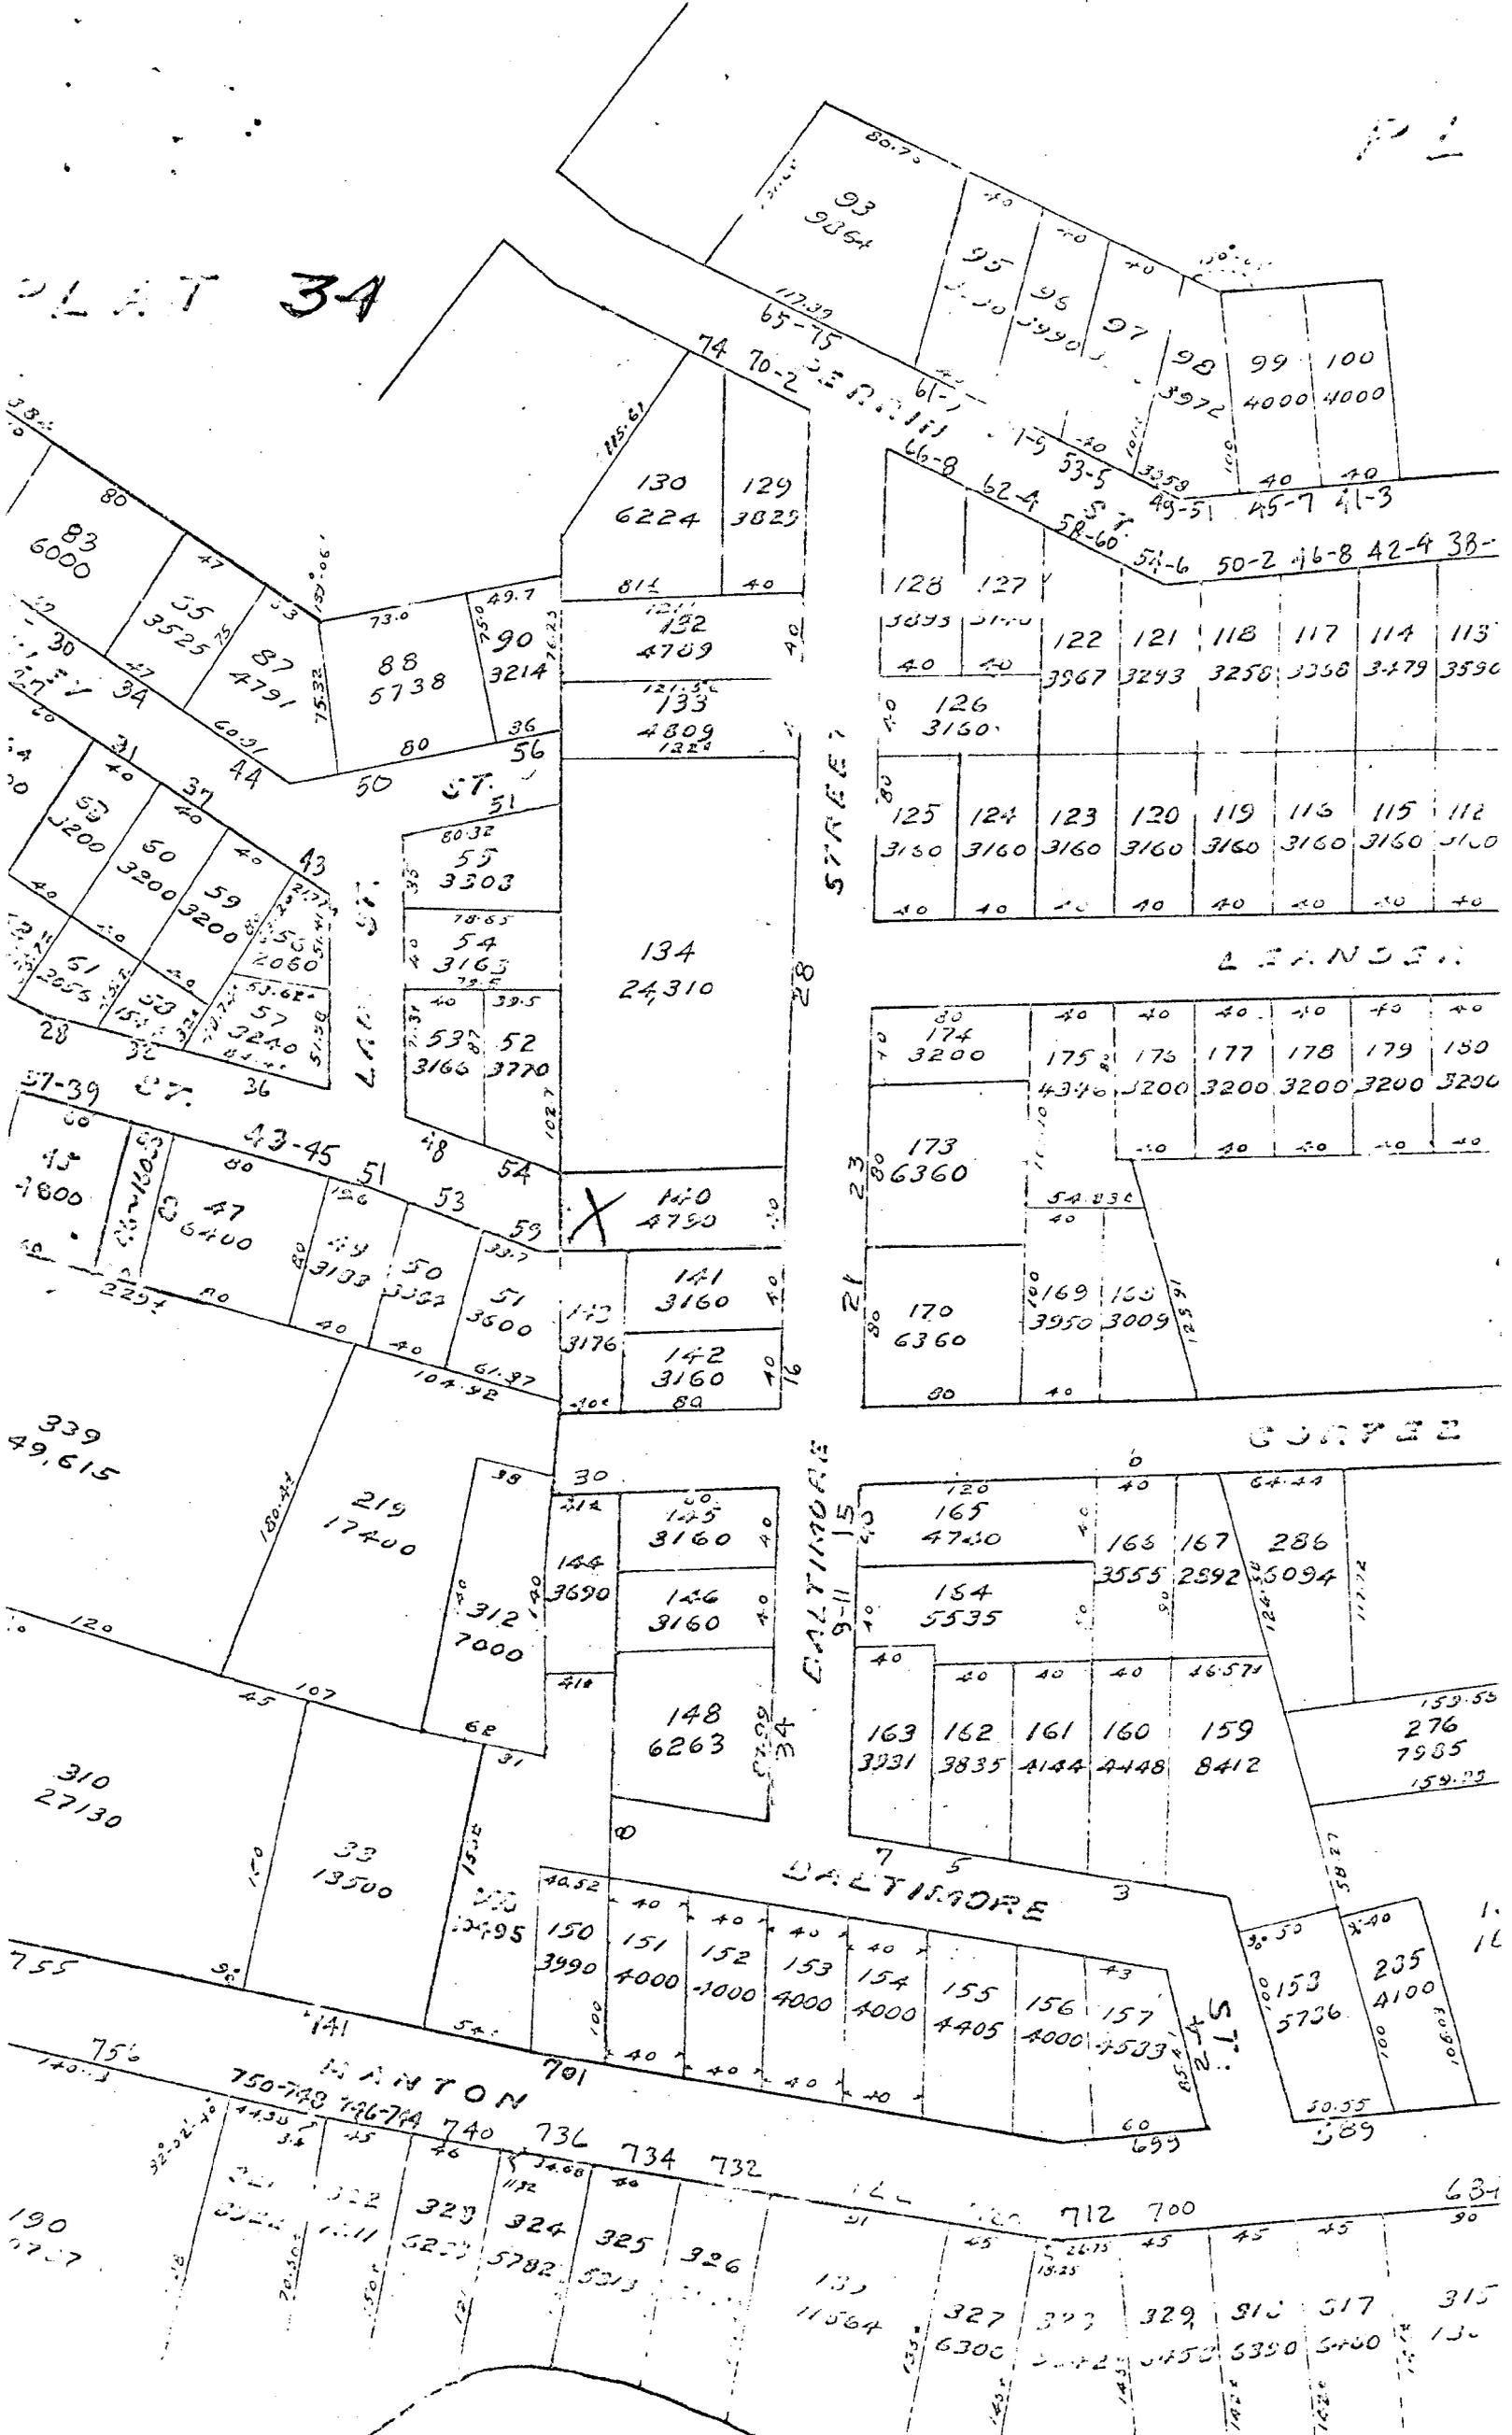

FILED

MAY 14 3 19 PM '69

DEPT. OF CITY CLERK
PROVIDENCE, R.I.

Mr. Reid

HO-7-7950

EX 22

VINCENT PALLOZZI
DIRECTOR



JOSEPH A. DOORLEY, JR.
MAYOR

DEPARTMENT OF PLANNING AND URBAN DEVELOPMENT
CITY HALL, PROVIDENCE, RHODE ISLAND 02903

April 9, 1969

Committee on Public Works
City Hall
Providence, Rhode Island

SUBJECT: Referral No. 1726 - PETITION FOR ABANDONMENT PART OF MCCLELLAN STREET

Gentlemen:


This referral from the Committee on Public Works is a request for the abandonment as a public highway of Lot 140 in Assessor's Plat 34 which has previously been platted as part of McClellan Street. The petitioner states that he has owned and paid taxes on Lot 140 since 1921 and that since that time the land has been fenced in and has never been used as a public highway.

An inspection and photographic tour revealed that Lot 140 is vacant and well maintained. McClellan Street does not exist as a passable thoroughfare beyond the location of Ladd Street. Ladd Street does not exist at all but is routed over a high bank filled with shale and ledge. It would be impractical to develop Lot 140 for highway use.

The Commission

VOTED: No objection to the granting of this petition

Very truly yours,

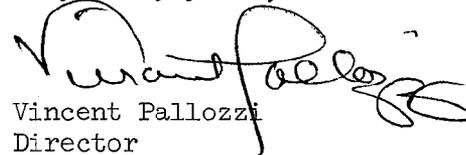
Vincent Pallozzi
Director

VP:aem

cc: Councilman Raymond Cola
Councilman Anthony B. Sciarretta

THE CITY OF PROVIDENCE

CITY SERGEANT'S OFFICE

THIS IS TO CERTIFY, That I have caused the notice, of which a true copy is hereto annexed, to be served upon the following named persons, by handing to each of said persons, or by leaving at their last and usual place of abode in this State a true copy of said notice, to wit: McCellan Street, (protion) from south Ladd Street southerly to Baltimore Street being also Lot 140 on City Assessor's Plat 34 as of December 31, 1968.

<u>Plat</u>	<u>Lot</u>	<u>Name and Address</u>
34	134	Robert L. DeMagistris-wf-Margaret I. 66 Baltimore Street Providence, Rhode Island
"	140	Giuseppe Faella-wf-Clorinda 657 Mantol. Avenue Providence, Rhode Island
"	141	Elise Schumacker 18 Baltimore Street Providence, Rhode Island
"	143	Elise Schumacher 18 Baltimore Street Providence, Rhode Island

Date July 29 1969

Bernard Patten
Dep City Sergeant

This is to certify that I have caused a true copy of attached Resolution of the City Council No. _____ Approved _____ to be served upon the above person, firms, and/or corporation, as the case may be, by handing to each of said person, firm, and/or corporation, as the case may be, or by leaving said copy at their last usual place of abode or business located in the State of Rhode Island.

Date _____

THE CITY OF PROVIDENCE

CITY SERGEANT'S OFFICE


THIS IS TO CERTIFY, That I have caused the notice, of which a true copy is hereto annexed, to be served upon the following named persons, by handing to each of said persons, or by leaving at their last and usual place of abode in this State a true copy of said notice, to wit: **McCellan Street, (protion) from south Ladd Street southerly to Baltimore Street being also Lot 140 on City Assessor's Plat 34 as of December 31, 1968.**

<u>Plat</u>	<u>Lot</u>	<u>Name and Address</u>
34	134	Robert L. DeMagistris-wf-Margaret I. 66 Baltimore Street Providence, Rhode Island
"	140	Giuseppe Faella-wf-Clorinda 657 Manton Avenue Providence, Rhode Island
"	141	Elise Schumacker 18 Baltimore Street Providence, Rhode Island
"	143	Elise Schumacher 18 Baltimore Street Providence, Rhode Island

Date _____

This is to certify that I have caused a true copy of attached Resolution of the City Council No. _____ Approved _____ to be served upon the above person, firms, and/or corporation, as the case may be, by handing to each of said person, firm, and/or corporation, as the case may be, or by leaving said copy at their last usual place of abode or business located in the State of Rhode Island.

Date _____

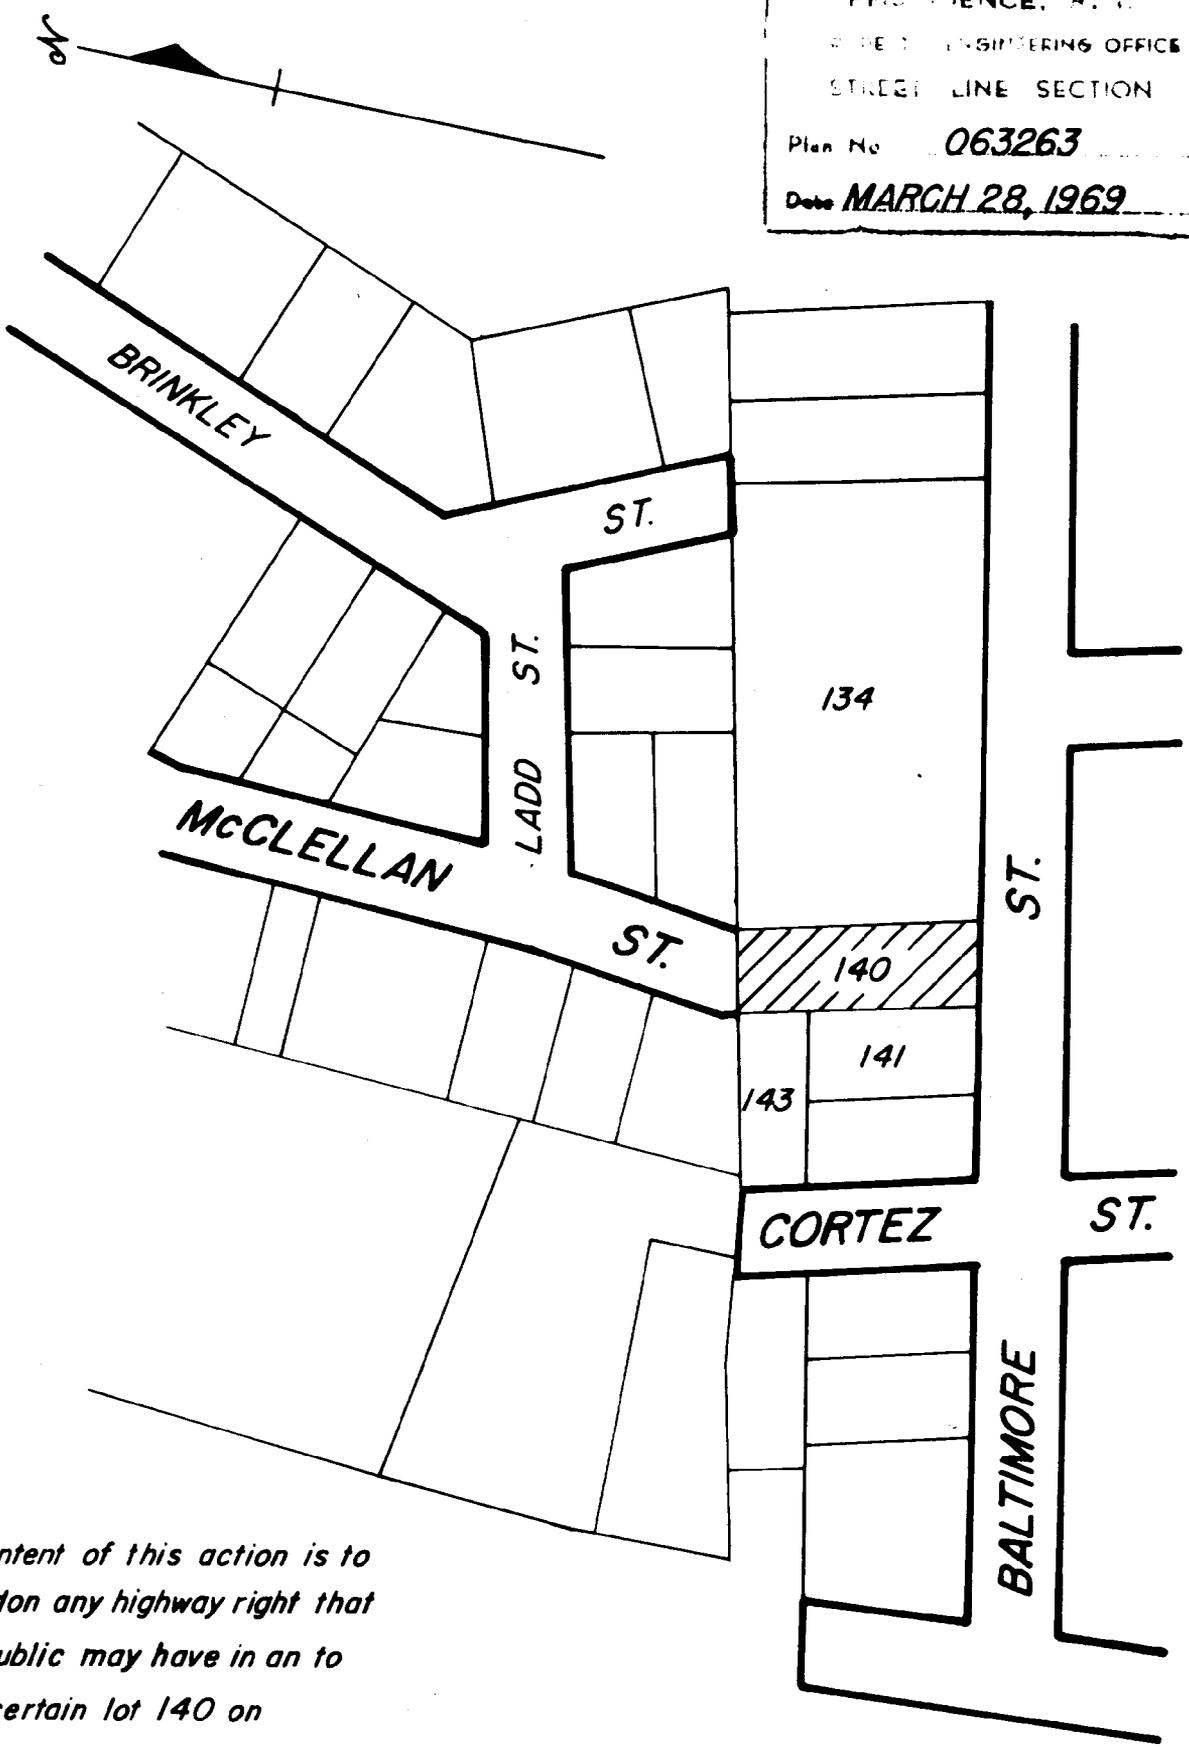

PROVIDENCE, R. I.
 PUBLIC ENGINEERING OFFICE
 STREET LINE SECTION
 Plan No. 063263
 Date MARCH 28, 1969

Note.
 The intent of this action is to
 abandon any highway right that
 the public may have in an to
 that certain lot 140 on
 Assessor's Plat 34 as shown.

From Assessor's Plat 34

CITY OF PROVIDENCE, R. I.
 Public Works Dept. Engineering Office
 Shs. Cross-Hatched Area Proposed
 to be Abandoned
 Drawn by A. Petruska Checked by
 Scale 1" = 80' Date March 28, 1969
 Approved Associate Engr.
 CIVIL ENGINEER

RESOLUTION OF THE CITY COUNCIL

No. 401

Approved September 9, 1969

RESOLVED, DECREED, AND ORDERED

THAT the portion of Trent Street, from Hereford Street to Loveday Street, which has been conveyed to the City for highway purposes by deeds duly acknowledged and recorded, is hereby declared a public highway to be repaired at the expense of the City and the remaining portion of Trent Street, from Hereford Street to Loveday Street is hereby established as a public highway pursuant to the provisions of Chapter 1549 of the Public Laws of 1917.

IN CITY COUNCIL

SEP 4 - 1969

READ and PASSED

Russell J. Boyle
.....
President
William A. ...
.....
Clerk

APPROVED

SEP 9 1969

Joseph A. ...
.....
MAYOR

THE COMMITTEE ON

William W. Weeks

Approves Passage of
The Within Resolution

Leicester Walker

August 21, 1869

CITY OF PROVIDENCE
STATE OF RHODE ISLAND AND PROVIDENCE PLANTATIONS

PETITION TO THE CITY COUNCIL

TO THE HONORABLE CITY COUNCIL OF THE CITY OF PROVIDENCE:

The undersigned respectfully petitions your honorable body

To receive Trent Street, from Hereford Street to
Loveday Street.

Frank L. Conzo & wife Evelyn
11 Summit St.
Providence, R. I. 02908

**IN CITY
COUNCIL**

JUL 2 - 1969

FIRST READING
REFERRED TO COMMITTEE ON
PUBLIC WORKS

Summit Cooper
CLERK

Conradina Macek, by request

62173
JUN 19 10 17 AM '69
DEPT. OF CITY CLERK
PROVIDENCE, R.I.

THE CITY OF PROVIDENCE

CITY SERGEANT'S OFFICE

THIS IS TO CERTIFY, That I have caused the notice, of which a true copy is hereto annexed, to be served upon the following named persons, by handing to each of said persons, or by leaving at their last and usual place of abode in this State a true copy of said notice, to wit: Trent Street, from Hereford Street to

Loveday Street.

<u>Plat</u>	<u>Lot</u>	<u>Name and Address</u>
123	211	Aniello DiMeglio & wf Viola E. 20 Loveday Street Providence, Rhode Island
"	212	"
"	215	"
"	216	Frank DiCenzo & wf Evelyn 11 Durham Street Providence, Rhode Island
"	220	Emilio Colapietro & wf Julia 15 Hereford Street Providence, Rhode Island
"	221	Frank DiCenzo 11 Durham Street Providence, Rhode Island
"	226	"
"	227	"
"	230	"
"	231	Frank DiCenzo & wf Evelyn 11 Durham Street - Providence, Rhode Island
"	234	Robert J. Stafford & wf Shirley A. Jr. 24 Loveday Street Providence, Rhode Island

Date July 29 1969

Bernard Patta
Dep City Sergeant

This is to certify that I have caused a true copy of attached Resolution of the City Council No. _____

Approved _____ to be served upon the above person, firms and/or corporation, as the case may be, by handing to each of said person, firm and/or corporation, as the case may be, or by leaving said copy at their last usual place of abode or business located in the State of Rhode Island.

Date _____

THE CITY OF PROVIDENCE

CITY SERGEANT'S OFFICE

THIS IS TO CERTIFY, That I have caused the notice, of which a true copy is hereto annexed, to be served upon the following named persons, by handing to each of said persons, or by leaving at their last and usual place of abode in this State a true copy of said notice, to wit: **Trent Street, from Hereford Street to**

Loveday Street.

<u>Plat</u>	<u>Lot</u>	<u>Name and Address</u>
123	211	Aniello DiMeglio & wf Viola E. 20 Loveday Street Providence, Rhode Island
"	212	"
"	215	"
"	216	Frank DiCenzo & wf Evelyn 11 Durham Street Providence, Rhode Island
"	220	Emilio Colapietro & wf Julia 15 Hereford Street Providence, Rhode Island
"	221	Frank DiCenzo 11 Durham Street Providence, Rhode Island
"	226	"
"	227	"
"	230	"
"	231	Frank DiCenzo & wf Evelyn 11 Durham Street - Providence, Rhode Island
"	234	Robert J. Stafford & wf Shirley A. Jr. 24 Loveday Street Providence, Rhode Island

Date _____

This is to certify that I have caused a true copy of attached Resolution of the City Council No. _____

Approved _____ to be served upon the above person, firms and/or corporation, as the case may be, by handing to each of said person, firm and/or corporation, as the case may be, or by leaving said copy at their last usual place of abode or business located in the State of Rhode Island.

Date _____

THE CITY OF PROVIDENCE
STATE OF RHODE ISLAND AND PROVIDENCE PLANTATIONS

RESOLUTION OF THE CITY COUNCIL

No. 607

Approved September 9, 1969

RESOLVED,

THAT the Director of Public Works be and he is hereby directed to cause a main drain or common sewer to be constructed in Polly Street, from Cumerford Street to Atwood Street.

IN CITY COUNCIL

SEP 4 - 1969

READ and PASSED

Russell J. Boyle
.....
President
Caroline A. DePina
.....
Clerk

APPROVED

SEP 9 1969

Joseph A. Keefe
.....
MAYOR

THE COMMITTEE ON

Bartholomew

Approves Passage of
The Within Resolution

Bartholomew

August 28, 1929

PETITION TO THE CITY COUNCIL

TO THE HONORABLE CITY COUNCIL OF THE CITY OF PROVIDENCE:

The undersigned owners of the adjoining land hereby respectfully petition your honorable body to cause a main drain or common sewer to be built in Polly street from Atwood street street, to Cumerford street.

LENA-VITI own private sewer (14 POLLY ST.)
Joseph Viti --
NICHOLAS MANOCCHIO -- 2 POLLY ST.
Rose Manocchio -- 2 POLLY ST.
(Mrs. Etta Licciardi)
ETTA LICCIARDI -- for 4 POLLY ST.
Salvatore Licciardi -- " " " "

IN CITY
COUNCIL

JUL 2 - 1969

FIRST READING
REFERRED TO COMMITTEE ON
PUBLIC WORKS
Ammit Cooper
CLERK

Councilman Brewster, by request

JUL 19 1 40 PM '69
DEPT. OF CITY CLERK
PROVIDENCE, R.I.

THE CITY OF PROVIDENCE

CITY SERGEANT'S OFFICE

THIS IS TO CERTIFY, That I have caused the notice, of which a true copy is hereto annexed, to be served upon the following named persons, by handing to each of said persons, or by leaving at their last and usual place of abode in this State a true copy of said notice, to wit: Polly Street, from Atwood Street to Cumerford Street.

<u>Plat</u>	<u>Lot</u>	<u>Name and Address</u>
104	677	Vincent Ferri 145 Windmill Street Providence, Rhode Island
"	678	Joseph Viti 14 Polly Street Providence, Rhode Island
"	680	Nicholas Manocchio 2 Polly Street Providence, Rhode Island
"	681	John Volatile 81 Atwood Street Providence, Rhode Island
"	683	Warren Bates 5 Polly Street Providence, Rhode Island
"	684	Salvatore Licciardi 9 Polly Street Providence, Rhode Island
"	685	Lindaro Licciardi 54 Cumerford Street Providence, Rhode Island

Date July 29 1969

Bernard Pella
City Sergeant

This is to certify that I have caused a true copy of attached Resolution of the City Council No. _____ Approved _____ to be served upon the above person, firms and/or corporation, as the case may be, by handing to each of said person, firm, and/or corporation, as the case may be, or by leaving said copy at their last usual place of abode or business located in the State of Rhode Island.

Date _____

THE CITY OF PROVIDENCE

CITY SERGEANT'S OFFICE

THIS IS TO CERTIFY, That I have caused the notice, of which a true copy is hereto annexed, to be served upon the following named persons, by handing to each of said persons, or by leaving at their last and usual place of abode in this State a true copy of said notice, to wit: Polly Street, from Atwood Street to Cumerford Street.

<u>Plat</u>	<u>Lot</u>	<u>Name and Address</u>
104	677	Vincent Ferri 145 Windmill Street Providence, Rhode Island
"	678	Joseph Viti 14 Polly Street Providence, Rhode Island
"	680	Nicholas Manocchio 2 Polly Street Providence, Rhode Island
"	681	John Volatile 81 Atwood Street Providence, Rhode Island
"	683	Warren Bates 5 Polly Street Providence, Rhode Island
"	684	Salvatore Licciardi 9 Polly Street Providence, Rhode Island
"	685	Lindaro Licciardi 54 Cumerford Street Providence, Rhode Island

Date _____

This is to certify that I have caused a true copy of attached Resolution of the City Council No. _____ Approved _____ to be served upon the above person, firms and/or corporation, as the case may be, by handing to each of said person, firm, and/or corporation, as the case may be, or by leaving said copy at their last usual place of abode or business located in the State of Rhode Island.

Date _____

THE CITY OF PROVIDENCE
STATE OF RHODE ISLAND AND PROVIDENCE PLANTATIONS

RESOLUTION OF THE CITY COUNCIL

No. 688

Approved September 9, 1969

RESOLVED,

That His Honor Mayor Joseph A. Doorley, Jr., and the colleagues in the City Council of Councilman William J. Murphy, do hereby express their congratulations upon the occasion of his forty-second birthday.

IN CITY COUNCIL

SEP 4 - 1969

READ and PASSED

Russell J. Boyle
.....
President
Vincent Caspary
.....
Clerk

APPROVED

SEP 9 1969

Joseph A. Doorley, Jr.
.....
MAYOR