

THE CITY OF PROVIDENCE
STATE OF RHODE ISLAND AND PROVIDENCE PLANTATIONS

RESOLUTION OF THE CITY COUNCIL

No. 534

Approved September 27, 1984

RESOLVED, DECREED AND ORDERED

That the following named street shown as cross-hatched area on the accompanying plan entitled "Providence, Rhode Island, Department of Public Works - Engineering Office, Street Line Section Plan No. 064301, dated June 20, 1984",

VIZ:


Treasea Street, (Portion of) from Stella Street to King Phillip Street, shown as cross-hatched area on the accompanying plan and designated by the letters (A-B-C-D-A), having ceased to be useful to the public and the same is proposed to be abandoned as a Public Highway; and the damage to the abutters is appraised at nothing and so awarded, and it is further,

ORDERED, That the Director of Public Works, be and he is hereby directed to cause a sign to be placed on the above-named highway abandoned as aforesaid, having thereon the words, "Not a Public Highway", and it is further

ORDERED, That after the entry of this order or decree, the City Clerk shall cause a notice, thereof, to be published in a newspaper published in the County of Providence at least once a week for three successive weeks, and a further and personal notice shall be served by the City Sergeant upon every owner of land abutting the above-named highway which has been abandoned, who is known to reside within the State.

IN CITY COUNCIL
SEP 20 1984
READ AND PASSED

Louis R. Stavetta PRES.
Rose M. Mendonca CLERK

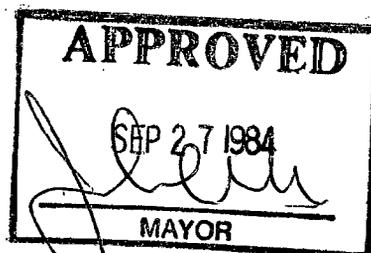

THE COMMITTEE ON


PUBLIC WORKS

**Approves Passage of
The Within Resolution**

Rose M. Mendonca
Clerk **Chairman**

Sept. 14, 1984

PROVIDENCE R. I.
 P. W. DEPT. - ENGINEERING OFFICE
 STREET LINE SECTION
 Plan No. 064301
 Date June 20, 1984

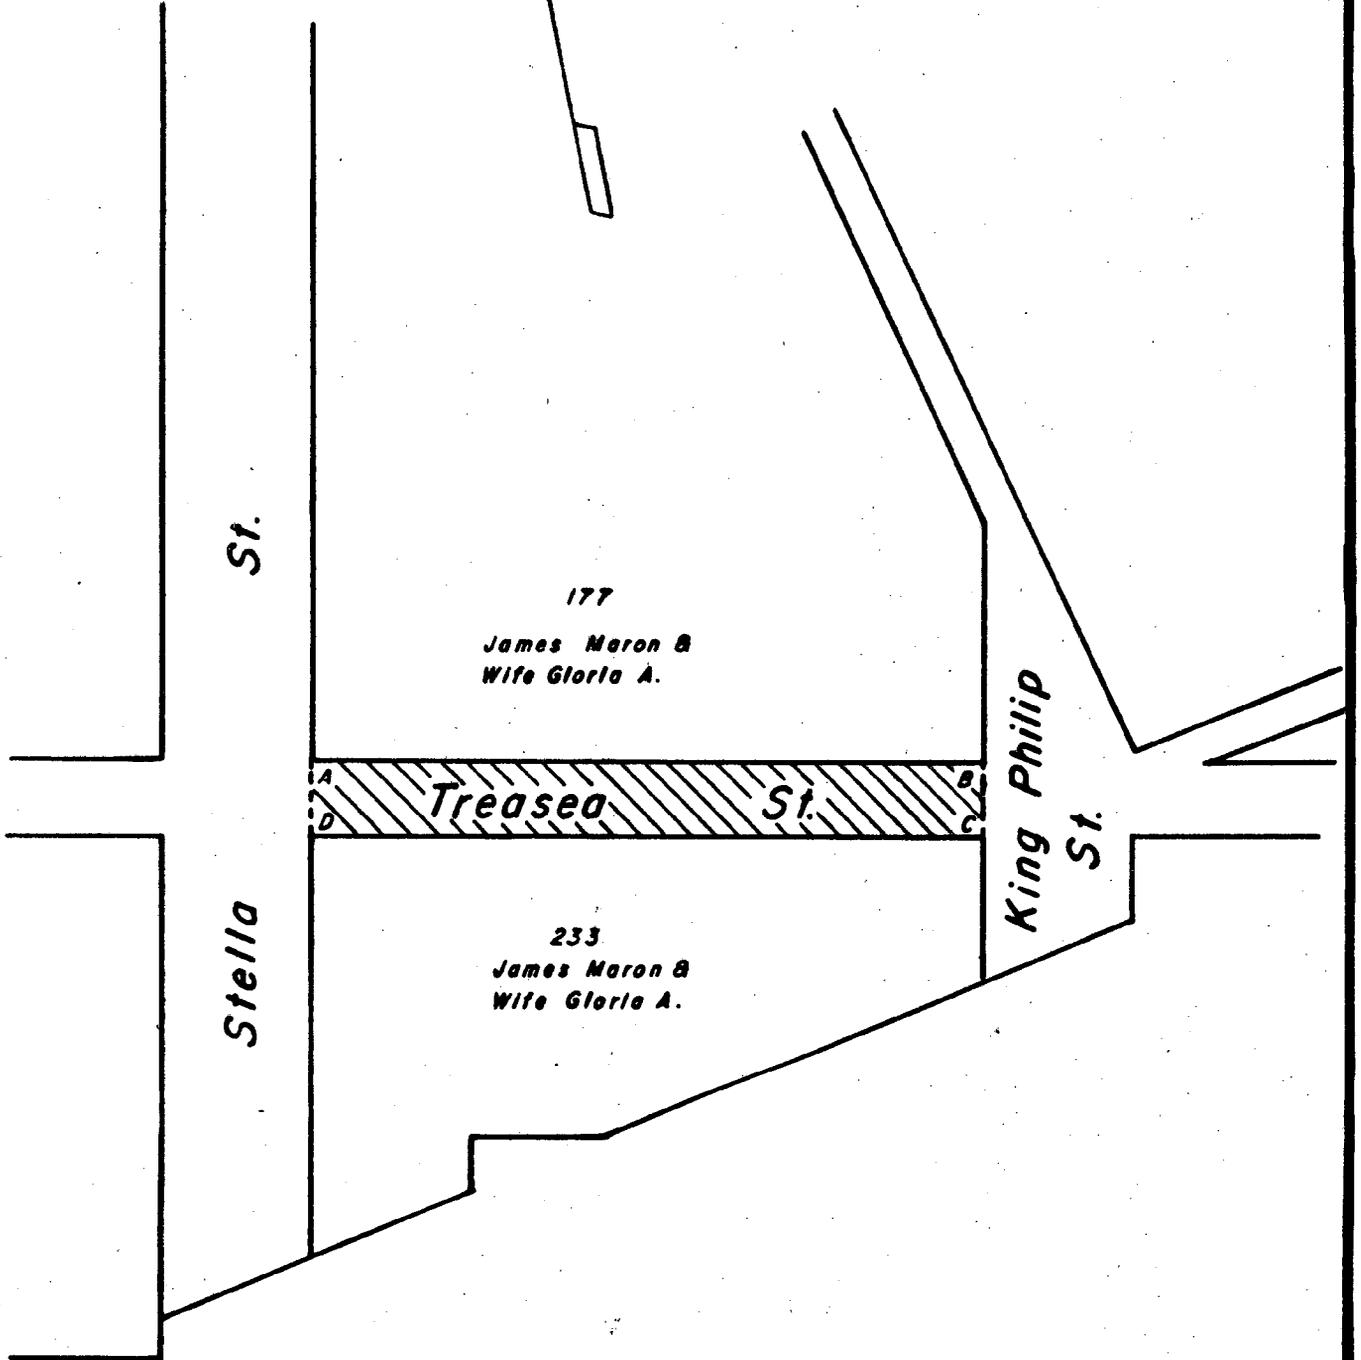

Note:
 Cross-Hatched Area (A-B-C-D-A)
 Indicates Proposed Abandonment.

CITY OF PROVIDENCE, R. I.
 Public Works Dep. Engineering Office
 Showing Proposed Abandonment
 Drawn by J.A.M. Checked by A.J.P.
 Scale 1"=50' Date 6-20-84
 Corrected P.J. [Signature] Associate Eng.
 Approved [Signature] CHIEF ENGINEER

Lot Numbers From Assessor's Plat 114

PETITION TO THE CITY COUNCIL


TO THE HONORABLE CITY COUNCIL OF THE CITY OF PROVIDENCE:

The undersigned respectfully petitions your honorable body to consider the abandonment of a portion of Treasea Street from Stella Street to King Phillip Street. Each side of Treasea Street is owned by Mr. & Mrs. James Maron, Petitioners.

Treasea Street from Stella Street to King Phillip Street is not accessible due to a 10'-0" difference in elevation. Further, Treasea Street is unpaved with no utilities and only 20'0" wide and has no useful public access since it goes nowhere except to our land and building.

The reason for abandonment is to prevent vandalism and stop people from dumping trash and to provide security for building and material stored on site.


Councilman Louis R. Stravato is aware of this petition and is familiar with area. However, if more information is required please advise.

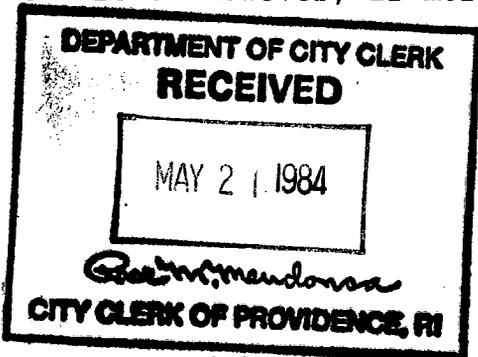

James Maron
James Maron

Gloria A. Maron
Gloria A. Maron

James Maron P'd by ch # 2025 amt. \$ 75.00
c/o Maron Construction Co., Inc.
P.O. Box 6726
Providence, RI 02940

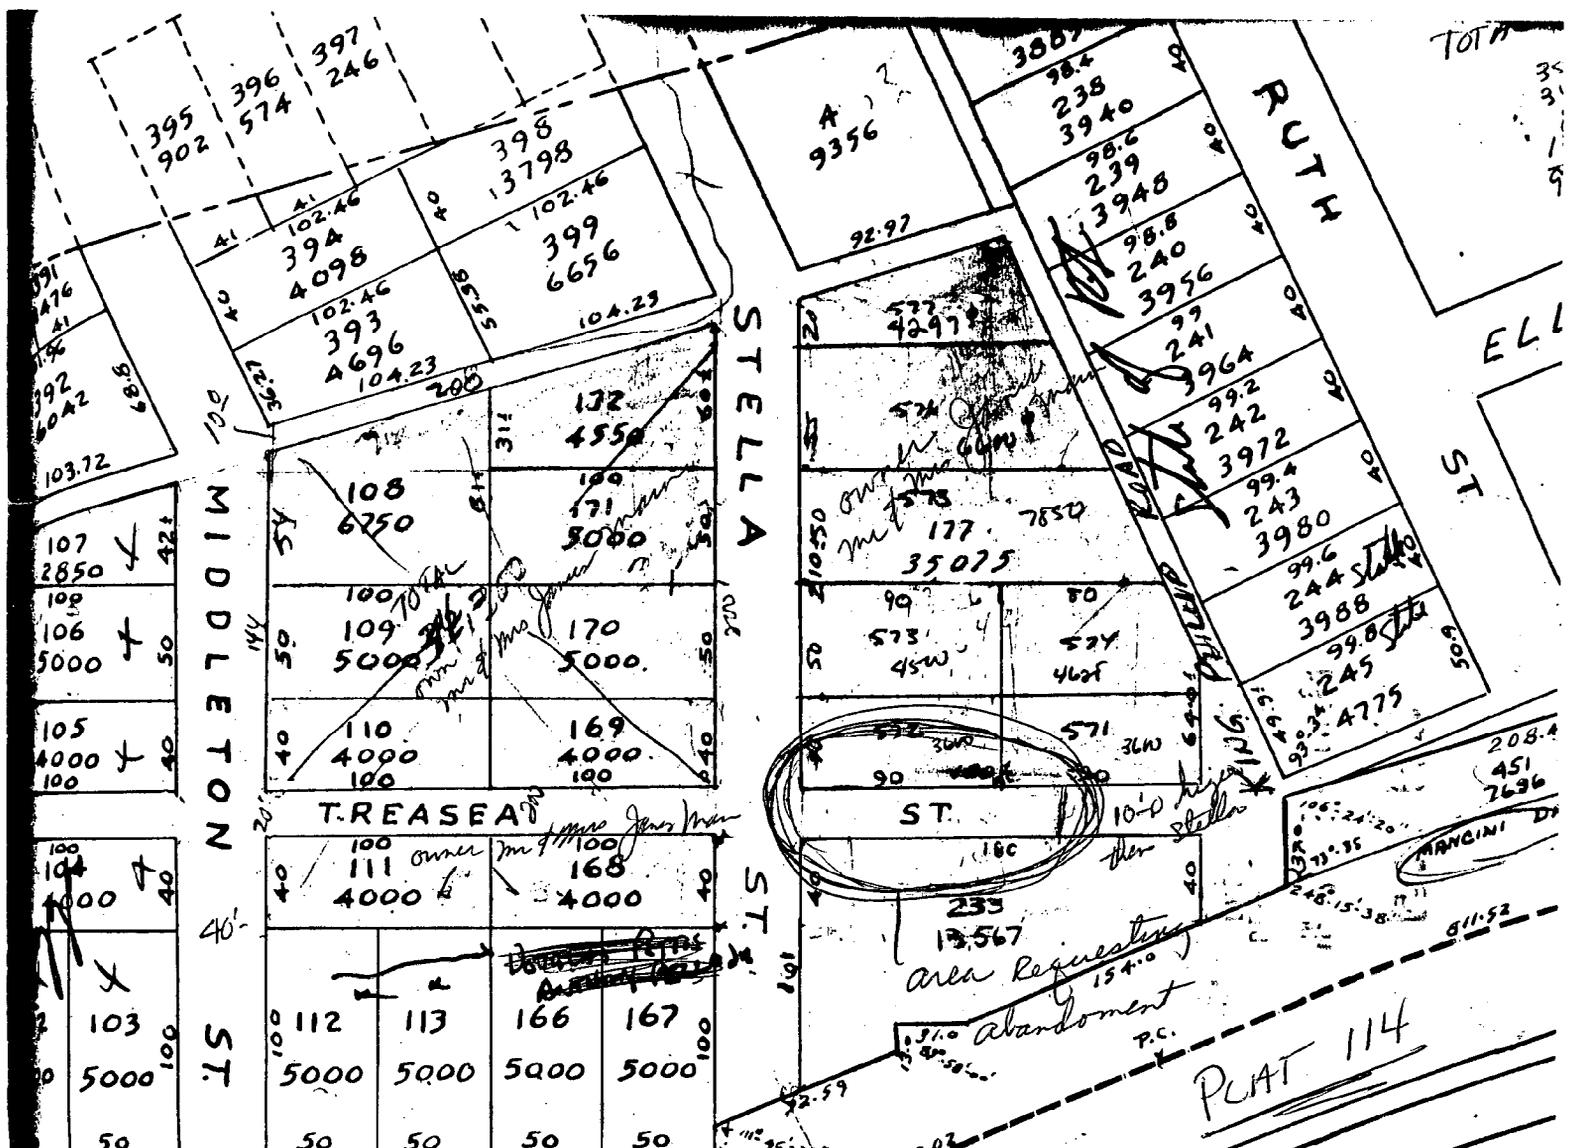

CITY CLERK OF PROVIDENCE, R.I.
George...
RECEIVED
DEPARTMENT OF CITY CLERK

IN CITY COUNCIL
JUN 7 1984
FIRST READING
REFERRED TO COMMITTEE ON PUBLIC WORKS

Rose M. Mendore CLERK

From the Clerk's Desk

DEPT. OF CITY CLERK
PROVIDENCE, R.I.
MAY 21 3 24 PM '84
FILED

City of Providence



Rhode Island

Department of City Clerk

MEMORANDUM

DATE: June 8, 1984

TO: Stanley Bernstein, Director of Planning and Urban Development

SUBJECT: STREET ABANDONMENTS - BOWEN, TREASEA, AND HENRY STREET

CONSIDERED BY: Committee on Public Works

DISPOSITION:

Attached are copies of the subject petitions, for your study and reports back in writing to the said Committee.

Richard R. Clement
First Deputy City Clerk

City of Providence



Rhode Island

Department of City Clerk

MEMORANDUM

DATE: June 8, 1984

TO: Frank Tibaldi, Director of Public Works

SUBJECT: STREET ABANDONMENTS - BOWEN, ~~TREASIA~~ AND HENRY STREETS

CONSIDERED BY: Committee on Public Works

DISPOSITION:

Attached are copies of the subject petitions, for your study and reports back in writing, along with a list of abutting owners and tracing of the area.

Michael R. Clement
First Deputy City Clerk

City of Providence



Rhode Island

Department of City Clerk

MEMORANDUM

DATE: June 8, 1984
TO: Frank Tibaldi, Traffic Engineer
SUBJECT: STREET ABANDONMENTS - BOWEN, TREASEA AND HENRY STREETS
CONSIDERED BY: Committee on Public Works
DISPOSITION:

Attached are copies of the subject petitions, for your study and reports back in writing to the said Committee.

Michael R. Clement

Michael R. Clement

First Deputy City Clerk

City of Providence



Rhode Island

Department of City Clerk

MEMORANDUM

DATE: June 8, 1984


TO: Mayor Paolino, Acting Commissioner of Public Safety

SUBJECT: STREET ABANDONMENTS, BOWEN, TREASEA AND HENRY STREETS

CONSIDERED BY: Committee on Public Works

DISPOSITION:

Attached are copies of the subject petitions, for your study and report back in writing to the said Committee.

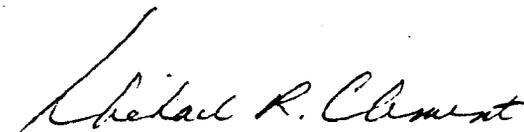
Michael R. Clement
First Deputy City Clerk

City of Providence



Rhode Island

Department of City Clerk

MEMORANDUM

DATE: June 8, 1984
TO: Wiley Archer, Chief of Water Supply Board
SUBJECT: STREET ABANDONMENTS - BOWEN, TREASEA AND HENRY STREETS
CONSIDERED BY: Committee on Public Works
DISPOSITION:

Attached are copies of subject petitions, for your study and reports back in writing to the said Committee.

Michael R. Clement
Michael R. Clement
First Deputy City Clerk

WATER SUPPLY BOARD



CITY OF PROVIDENCE

June 20, 1984

Councilman James Petrosinelli, Chairman
Committee on Public Works
City Clerk's Office
City Hall
Providence, Rhode Island

Dear Councilman Petrosinelli:

This department received a copy of a Petition for the abandonment of a portion of Treasea Street from Stella Street to King Phillip Street, Providence.

The Water Supply Board has no facilities in this area to be abandoned and therefore has no objection to the abandonment.

Very truly yours,

A handwritten signature in cursive script, appearing to read "Wiley J. Archer".

Wiley J. Archer, P.E.
Chief Engineer/General Manager

ms

cc: Mr. Edward Bondarevskis
Senior Principal Engineer, WSB



Executive Chamber, City of Providence

JOSEPH R. PAOLINO, JR.
MAYOR


June 15, 1984

The Honorable City Council
of the City of Providence
Committee on Public Works
City Hall
Providence, Rhode Island 02903

Dear Honorable Members,

Please be advised that I have no objection to the petitions pending for abandonment of Bowen, Theresa and Henry Streets.

Respectfully,

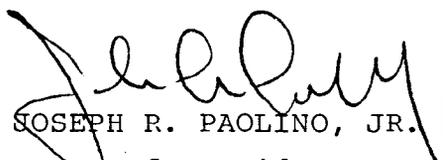
JOSEPH R. PAOLINO, JR.
Mayor of Providence

FRANK A. TIBALDI
TRAFFIC ENGINEER



VINCENT A. CIANCI, JR.
MAYOR

DEPARTMENT OF TRAFFIC ENGINEERING

July 17, 1984

Committee on Public Works
City Hall
Providence, Rhode Island

Gentlemen:

The Traffic Engineering Department has received and reviewed the following petitions from your Committee and has taken the subsequent action:

Request: To abandon a portion of Cleveland Street from Etna Street to Heath Street.

Disposition: No objection.

Request: To abandon a portion of Chapman Street between Broad Street and O'Connor Street.

Disposition: No objection.

Request: To abandon a portion of Bowen Street between Pratt and Congdon Streets.

Disposition: No objection.

✓ Request: To abandon a portion of Treasea Street from Stella Street to King Phillip St.

Disposition: No objection.

Committee on Public Works
July 17, 1984
Page 2

Request: To abandon a portion of Henry Street.

Disposition: No objection.

Very truly yours,


Frank A. Tibaldi
Traffic Engineer

FAT/it



The City Plan Commission

40 FOUNTAIN STREET

PROVIDENCE, RHODE ISLAND 02903

June 26, 1984

Committee on Public Works
c/o City Clerk
City Hall
Providence, Rhode Island 02903

ATTN: Rose M. Mendonca, City Clerk

RE: Referral No. 2130 - Abandonment of a portion of Treasea Street
from Stella Street to King Philip Street.

Gentlemen:

The City Plan Commission at its June 20, 1984 regular monthly meeting reviewed and evaluated the subject referral from your Committee. The petition was submitted by Mr. James Maron and Mrs. Gloria A. Maron of 52 Ponham Street, Cranston, Rhode Island, representing Maron Construction Company, Inc., and owners of abutting lots: 223 and 177 on A.P. 114.

A field inspection revealed that the aforesaid portion of Treasea Street (20' wide and 180' long) is a paper street used by the Maron Construction Company, Inc., as a storage yard. Treasea Street is not accessible from King Philip Street due to a 10 foot vertical drop. The only access to Treasea Street is from Stella Street which is an unimproved right-of-way.

The land on both sides of aforesaid portion of Treasea Street is used by Maron Construction Company, Inc., which has its office and storage building located on lot 233.

Since aforesaid portion of Treasea Street has no practical use as a public right-of-way;

The Commission voted:

That no objection is offered to this petition.

Sincerely,


Stanley Bernstein
Director

SB/jp

cc: Councilman Louis R. Stravato

FILED

JUN 27 2 19 PM '84

DEPT. OF CITY CLERK
PROVIDENCE, R.I.

MICHAEL RUSSO, ACTING
~~FRANK A. BALLOX~~
DIRECTOR OF PUBLIC WORKS



JOSEPH R. PAOLINO, JR.
~~JOSEPH R. PAOLINO, JR.~~
MAYOR

DEPARTMENT OF PUBLIC WORKS

September 13, 1984

The Honorable James Petrosinelli
Chairman
Committee on Public Works
c/o City Clerk's Office
City Hall
Providence, Rhode Island

Dear Councilman Petrosinelli:

Please be advised that the Department of Public Works has no objections to the abandonment of that portion of Treasea Street from Stella Street to King Philip Street.

Sincerely,


MICHAEL RUSSO
Acting Director

MR:v

FILED

SEP 14 9 36 AM '84

DEPT. OF CITY CLERK
PROVIDENCE, R. I.

Proposed Abandonment of
Trensea St. (Sibley St to King Phillip St)

C.P. 116

lots

177 James Mason & wife, Silvia

43 Baird Ave, North Am. R.S. 02904

233

Same

THE CITY OF PROVIDENCE

CITY SERGEANT'S OFFICE

THIS IS TO CERTIFY, That I have caused the notice, of which a true copy is hereto annexed, to be served upon the following named persons, by handing to each of said persons, or by leaving at their last and usual place of abode in this State a true copy of said notice, to wit: PETITION TO ABANDON A PORTION OF TREASEA STREET (STELLA STREET TO KING PHILLIP STREET)

PLAT LOT


116 117

James Maron & Wife Gloria
43 Baird Avenue
North Prov., RI 02904

116 233

""

COUNCILMAN LOUIS R. STRAVATO
WARD 7

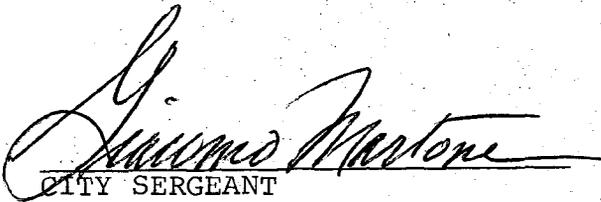
CITY SERGEANT

DATE

