

RESOLUTION OF THE CITY COUNCIL

No. 482

Approved December 13, 1972

RESOLVED, that His Honor the Mayor is authorized to execute a deed of conveyance to Capital Development, Inc. of Providence, Rhode Island, of Lot 96, as set out and delineated on City Assessor's Plat 8, as further delineated on Plan entitled "Providence, Rhode Island, P. W. Dept., Engineering Office, City Property Section, Plan No. 063587, date November 29, 1972," a copy of which is hereto attached for the sum of Two Thousand (\$2,000) Dollars and upon such terms and conditions that His Honor the Mayor and the City Solicitor shall deem necessary.

IN CITY COUNCIL

DEC 7 - 1972



READ and PASSED

.....
Vincent Despin President
.....
Clerk

APPROVED

DEC 13 1972
Joseph A. Pawley Jr.
.....
MAYOR

PROVIDENCE, R. I.
 PUBLIC WORKS DEPARTMENT OFFICE
 CITY PROPERTY SECTION
 File No. 063587
 Date December 6, 1972

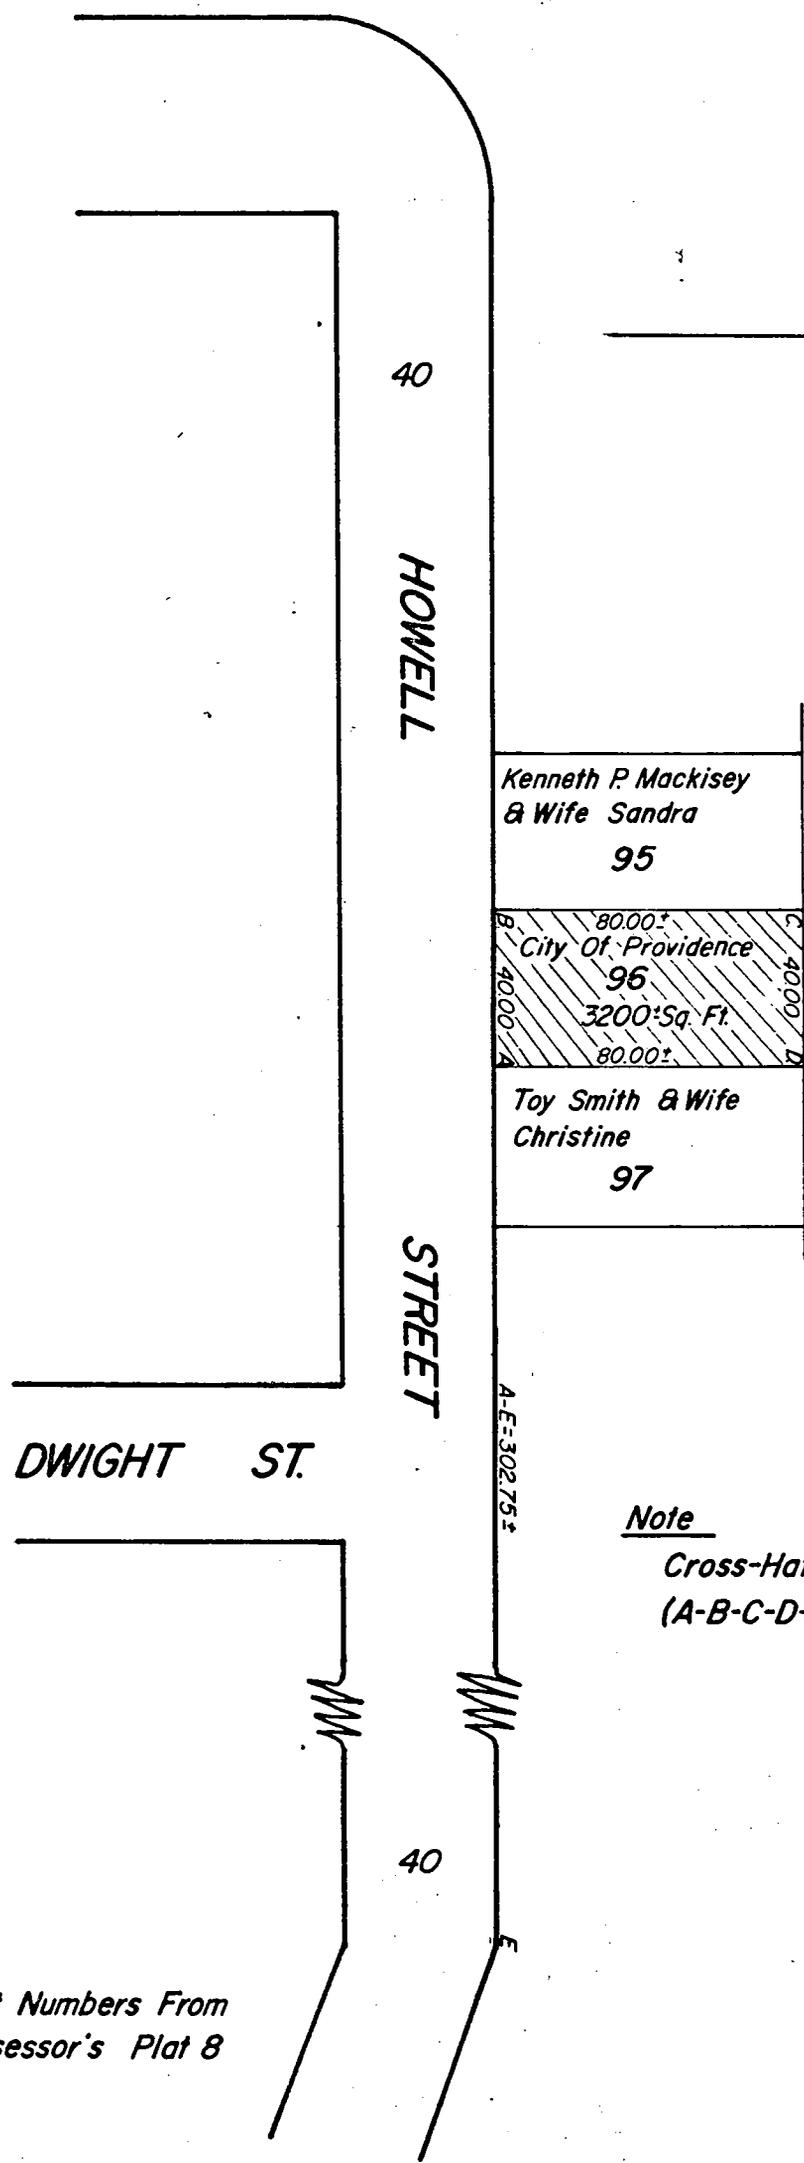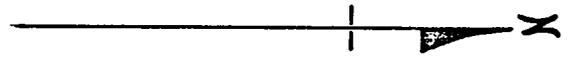

Note
 Cross-Hatched Area Lettered
 (A-B-C-D-A) Indicates Proposed Sale

Lot Numbers From
 Assessor's Plat 8

CITY OF PROVIDENCE, R. I.
 Public Works Dept. - Engineering Office
 Showing Proposed Sale Of Lot No. 96 On
Assessor's Plat 8
 Drawn by J. Dennis Checked by A.P.
 Scale 1"=50' Date Dec. 6, 1972
 Correct L.P. Reid & Associates Eng.
 Approved Joseph J. Cannon
 CHIEF ENGINEER

December 20, 1972

William J. Canning, Pres.
P.O.Box 1332
Annex Station
Providence, R. I. 02907

Dear Mr. Canning:

Enclosed is copy of Resolution of the
City Council No. 482, approved December 13,
1972 relative to Lot 96 on City Assessor's Plat
8.

I suggest you communicate with City
Solicitor Robert J. McOsker in City Hall and
discuss the completion of this authorized con-
veyance.

Very sincerely yours,

Vincent Vespia,
City Clerk of Providence.

VV/gn

Enc.