

THE CITY OF PROVIDENCE
STATE OF RHODE ISLAND AND PROVIDENCE PLANTATIONS

RESOLUTION OF THE CITY COUNCIL

No. 805

Approved December 23, 1977

RESOLVED, DECREED AND ORDERED:

That the following named highways shown as Cross-Hatched areas (A-B-C-D-E-F-G-A) and (H-I-J-K-H) on the accompanying plan entitled "Providence, Rhode Island, Department of Public Works - Engineering Office, Street Line Section Plan No. 064013 dated March 15, 1977",

viz:

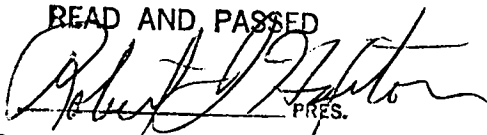
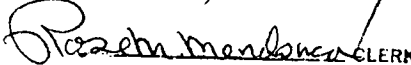
Magner Place in its entirety, portions of McDonough Street and Marvin Street at their intersection, having ceased to be useful to the public and the same are abandoned as public highways and the damage to the abutters is appraised at nothing and so awarded, and it is further

ORDERED, That the Director of Public Works, be and he is hereby directed to cause a sign to be placed on the above-named highway abandoned as aforesaid, having thereon the words "Not a Public Highway", and it is further

ORDERED, That after the entry of this order or decree the City Clerk shall cause a notice thereof to be published in a newspaper published in the County of Providence at least once each week for three successive weeks and a further and personal notice shall be served by the City Sergeant upon every owner of land abutting the above-named land which has been abandoned, who is known to reside within this State.

IN CITY COUNCIL
DEC 25 1977

READ AND PASSED

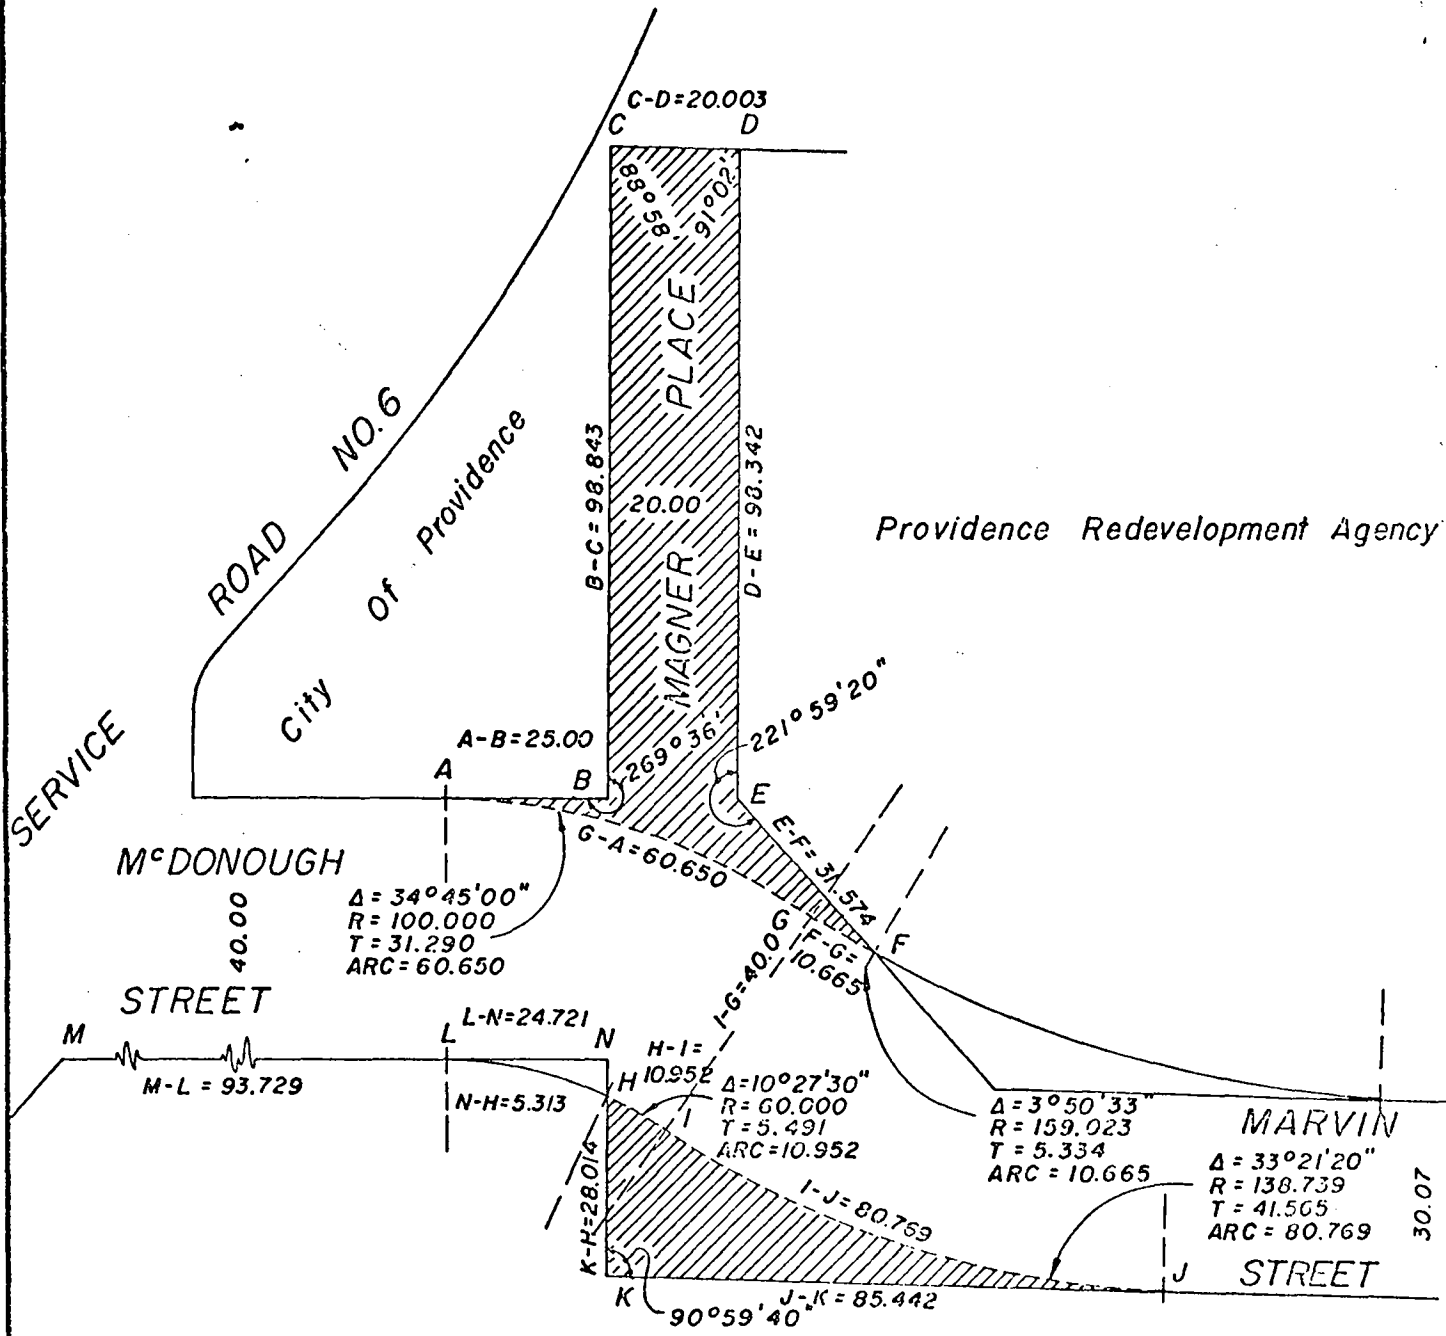

PRES.

CLERK

APPROVED

MAYOR


DEC 23 1977

PROVIDENCE, R. I.
P. W. DEPT. - ENGINEERING OFFICE
STREET LINE SECTION
Plan No. 064013
Date March 15, 1977



Providence Redevelopment Agency

NOTES:

Cross-hatched Area Indicates
Proposed Abandonment. (Magner Place &
Portion Of Marvin & McDonough Sts.)

Area(A-B-C-D-E-F-G-A) = 2237 SQ. FT.

Area(H-I-J-K-H) = 801 SQ. FT.

ASSESSOR'S PLAT 37

CITY OF PROVIDENCE, R. I.
Public Works Dept. - Engineering Office
Showing Proposed Abandonment
(West Broadway)
Drawn by Waterman Eng. Checked by R.J.O.
Scale 1" = 30' Date 3-15-1977
Corrected [Signature] Associate Engr.
Approved [Signature] CLIFF FIGHTER

CITY OF PROVIDENCE
STATE OF RHODE ISLAND AND PROVIDENCE PLANTATIONS

PETITION TO THE CITY COUNCIL

TO THE HONORABLE CITY COUNCIL OF THE CITY OF PROVIDENCE:

The undersigned respectfully petitions your honorable body

That the following named highways shown as Cross-Hatched Areas (A-B-C-D-E-F-G-A) and (H-I-J-K-H) on the accompanying plan, entitled "Providence, Rhode Island, Department of Public Works - Engineering Office, Street Line Section Plan No. 064013, Dated March 15, 1977",

viz:

Magner Place in its entirety, portions of McDonough Street and Marvin Street at their intersection has ceased to be useful to the public and the same is proposed to be abandoned.

PROVIDENCE REDEVELOPMENT AGENCY
By


Executive Director

IN CITY COUNCIL

APR 7 1977

FIRST READING

REFERRED TO COMMITTEE ON

PUBLIC WORKS

Ursula L. Cooper
CLERK

Councilman Pearlman

and

Councilman Brookshaw,

by Request

City of Providence



Rhode Island

Department of City Clerk

MEMORANDUM

DATE: **April 8, 1977**

TO: *****

SUBJECT: **PROPOSED ABANDONMENTS**

CONSIDERED BY: **Committee on Public Works**

DISPOSITION: **Attached are copies of Petitions of the Providence Redevelopment Agency for the proposed abandonment of the following:**

Wagner Place (entirety) and portions of McDonough Street and Harvin Street;

Property bounded by Lot 142 on City Assessor's Plat 37, Service Road 6 and Proposed Widening of Willow Street, and

Property Bounded by Lots 166 and 168, on City Assessor's Plat 37, Wagner Place, McDonough Street, Service Road 6 and Oak Street.

Will you kindly report back to the said Committee your findings on the proposed abandonments.

- *of* **Commissioner Tremblais** ✓
Director of Public Works, Hooley
Director of PUD, Bernstein
- *of* **Chief Engineer, W.O.B., Granieri** ✓
Traffic Engineer Tibaldi

Ernest Lupia

City Clerk

JOHN A. DOHERTY, *Chairman*
EARL H. ASHLEY
ALFRED T. CICCONE
ROBERT F. HOWARD
RAYMOND COLA
VINCENT J. CIRELLI
VINCENT T. IZZO, *Ex-Officio*

WATER SUPPLY BOARD

CITY OF PROVIDENCE, R. I. 02908
552 ACADEMY AVENUE

Peter P. Granieri, Jr.,
~~JOHN E. ROGERS~~ P.E.
Chief Engineer
JOHN H. SEITES P.E.
Deputy Chief Engineer
Wm McGair, ~~WILLIAM M. MATZNER~~
Legal Advisor
JAMES A. LOMBARDI
Secretary

April 15, 1977

Councilman Lawrence K. Flynn, Chairman
Committee on Public Works
City Clerk's Office, City Hall
Providence, Rhode Island

Dear Councilman Flynn:

On April 11, 1977, this department received copies of petitions for the abandonment of portions of the following:

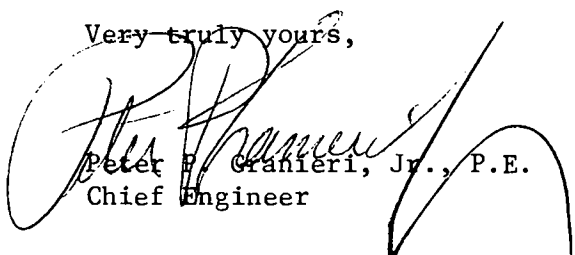
Magner Place (entirety) and portions of McDonough Street and Marvin Street.

Property bounded by Lots 166 and 188, Service Road 6 and Oak Street.

Property bounded by Lot 142, Service Road 6 and widening of Willow Street.

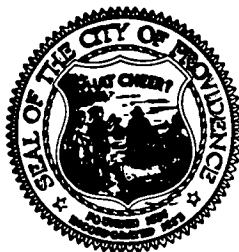
All above abandonments have been reviewed by this department from plans submitted by Redevelopment Agency on March 15, 1977 and approve by us on March 16, 1977.

Very truly yours,


Peter P. Granieri, Jr., P.E.
Chief Engineer

ms

Leo P. Trambukis
COMMISSIONER OF PUBLIC SAFETY



Leonard W. Reilly
ADMINISTRATIVE ASSISTANT

COMMISSIONER OF PUBLIC SAFETY
209 FOUNTAIN ST., PROVIDENCE, RHODE ISLAND 02903

June 9, 1977

The Honorable City Council
City Hall
Providence, Rhode Island

Att: Committee on
Public Works

Gentlemen:

This office has no objections to the abandonment of portions of certain streets and the entirety of Magner Place as set forth on the attached memorandum.

Respectfully submitted,

Leo P. Trambukis
Commissioner of
Public Safety

lr

Enc:



Rhode Island

Department of City Clerk

MEMORANDUM

DATE: April 8, 1977

TO: *

SUBJECT: PROPOSED ABANDONMENTS

CONSIDERED BY: Committee on Public Works

DISPOSITION: Attached are copies of Petitions of the Providence Redevelopment Agency for the proposed abandonment of the following:

Magner Place (entirety) and portions of McDonough Street and Marvin Street;

Property bounded by Lot 142 on City Assessor's Plat 37, Service Road 6 and Proposed Widening of Willow Street, and

Property Bounded by Lots 166 and 188, on City Assessor's Plat 37, Magner Place, McDonough Street, Service Road 6 and Oak Street.

Will you kindly report back to the said Committee your findings on the proposed abandonments.

Commissioner Trambulis
Director of Public Works, Healy
Director of PUD, Bernstein
Chief Engineer, W.S.B., Granieri
Traffic Engineer Tibaldi

Ernest Healy

City Clerk

THE CITY OF PROVIDENCE

CITY SERGEANT'S OFFICE

THIS IS TO CERTIFY, That I have caused the notice, of which a true copy is hereto annexed, to be served upon the following named persons, by handing to each of said persons, or by leaving at their last and usual place of abode in this State, a true copy of said notice, to wit: Abandonment of Magner Place, in its Entirety and Portions of McDonough and Marvin Streets.

<u>Plat</u>	<u>LOTS</u>	<u>Name and Address</u>
37	166	Providence Redevelopment Agency 40 Fountain Street Providence, R.I.
"	188	" " "

Councilman Thomas W. Pearlman

Councilman William G. Bradshaw

Date _____

This is to certify that I have caused a true copy of the attached Resolution to be served upon the above name persons, firms and/or corporations, as the case may be, by handing to each persons, firms and/or corporations, as the case may be, or by leaving at their last usual place of above in this state a true copy.

Date _____

THE CITY OF PROVIDENCE

CITY SERGEANT'S OFFICE

THIS IS TO CERTIFY, That I have caused the notice, of which a true copy is hereto annexed, to be served upon the following named persons, by handing to each of said persons, or by leaving at their last and usual place of abode in this State, a true copy of said notice, to wit: Abandonment of Magner Place, in its Entirety and Portions of McDonough and Marvin Streets.

<u>Plat</u>	<u>Lots</u>	<u>Name and Address</u>
37	166	Providence Redevelopment Agency 40 Fountain Street Providence, R.I.
"	188	" " "

Councilman Thomas W. Pearlman

Councilman William G. Bradshaw

Date

November 21, 1977

Leonard Martone
City Sergeant

This is to certify that I have caused a true copy of the attached Resolution to be served upon the above name persons, firms and/or corporations, as the case may be, by handing to each persons, firms and/or corporations, as the case may be, or by leaving at their last usual place of above in this state a true copy.

Date _____

FRANK A. TIBALDI
TRAFFIC ENGINEER



VINCENT A. CIANCI, JR.
MAYOR

TRAFFIC ENGINEERING DEPARTMENT

60 ERNEST ST.

PROVIDENCE, R. I. 02905

781 - 4044

December 5, 1977

The Honorable City Council
Committee on Public Works
City Hall
Providence, Rhode Island

RE: Public Hearing - Street Abandonments

Gentlemen:

The Traffic Engineering Department has reviewed the following proposed abandonments and offers no objection to said abandonments:

- 1 - Abandonment of Clark Street and Towner Street.
- 2 - Abandonment of Magner Place, in its entirety and portions of McDonough and Marvin Streets.
- 3 - Abandonment of property bounded by Lots 142, on City Assessor's Plat 37, Magner Place, McDonough Street, Service Road No. 6 and Oak Street.
- 4 - Abandonment of Inez Court, so called, (portion).

Very truly yours,

A handwritten signature in dark ink, appearing to read "Frank A. Tibaldi".
Frank A. Tibaldi
Traffic Engineer

FAT/it