

THE CITY OF PROVIDENCE
STATE OF RHODE ISLAND AND PROVIDENCE PLANTATIONS

RESOLUTION OF THE CITY COUNCIL

No. 282

Approved April 21, 1987

RESOLVED, DECREED AND ORDERED:

That the following named Street shown as cross-hatched area on the accompanying plan entitled, "Providence, RI Department of Public Works - Engineering Office, Street Line Section Plan No. 064370, dated January 8, 1987",

VIZ:

Perrin Street (portion of), shown as cross-hatched area on accompanying plan and designated by the letters (A-B-C-D-A) having ceased to be useful to the public and is proposed to be abandoned as a Public Highway; and the damage to the abutters is appraised at nothing and so awarded, and it is further

ORDERED, That the Traffic Engineer be and he is hereby directed to cause a sign to be placed on the above-named highway abandoned as aforesaid, having thereon the words, "Not a Public Highway", and it is further

ORDERED, That after the entry of this order or decree the City Clerk shall cause a notice thereof to be published in a newspaper, published in the County of Providence at least once a week for three successive weeks and a further and personal notice shall be served by the City Sergeant upon every owner of land abutting the above-named highway which has been abandoned, who is known to reside within the State.

IN CITY COUNCIL

APR 16 1987


READ AND PASSED


PRES.


CLERK

APPROVED

APR 21 1987

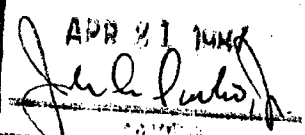

THE COMMITTEE ON
PUBLIC WORKS

Approves Passage of
The Within Resolution

Ruben Mendelova
Chairman

April 5, 1957

CITY OF PROVIDENCE
STATE OF RHODE ISLAND AND PROVIDENCE PLANTATIONS


PETITION TO THE CITY COUNCIL

TO THE HONORABLE CITY COUNCIL OF THE CITY OF PROVIDENCE:

The undersigned respectfully petitions your honorable body

October 27, 1986


ABANDON THAT PORTION OF PERRIN STREET AS SET FORTH ON THE
MAP ATTACHED HERETO AND MADE A PART OF PLAT 94, LOT 393,
24 FREEDOM ROAD.

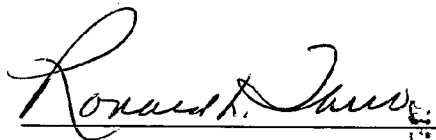

RONALD L. TARRO
24 FREEDOM ROAD
PROV. RI 02909



BLANCHE M. TARRO
24 FREEDOM ROAD
PROV. RI 02909

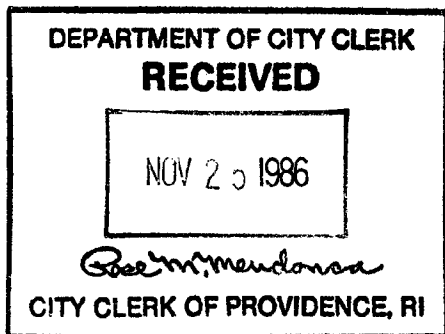

*Pd by ch # 1093 Amt \$75.00
signed by Ronald L. Tarro*

FILED

Nov 25 10 49 AM '86

DEPT. OF CITY CLERK
PROVIDENCE, R.I.

IN CITY COUNCIL
DEC 4 1986

FIRST READING
REFERRED TO COMMITTEE ON

PUBLIC WORKS



Rose M. Mendonça
CLERK

THE COMMITTEE ON *March 11, 1987*
PUBLIC WORKS

Recommends *Be Continued*

Michael R. Clement
Clerk

From the Clerk's Desk

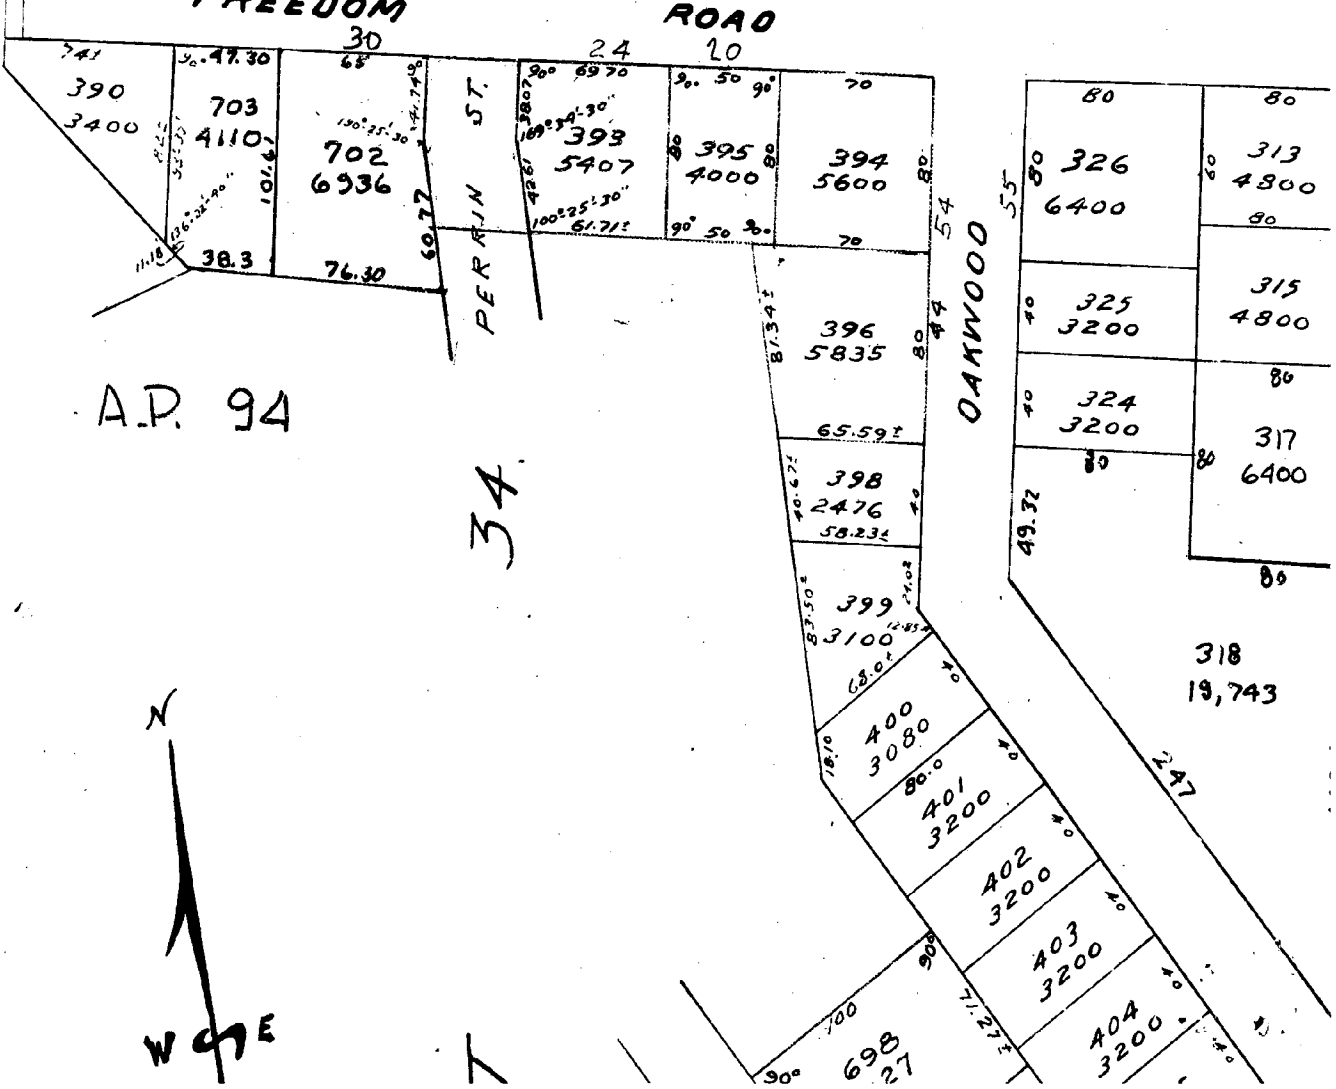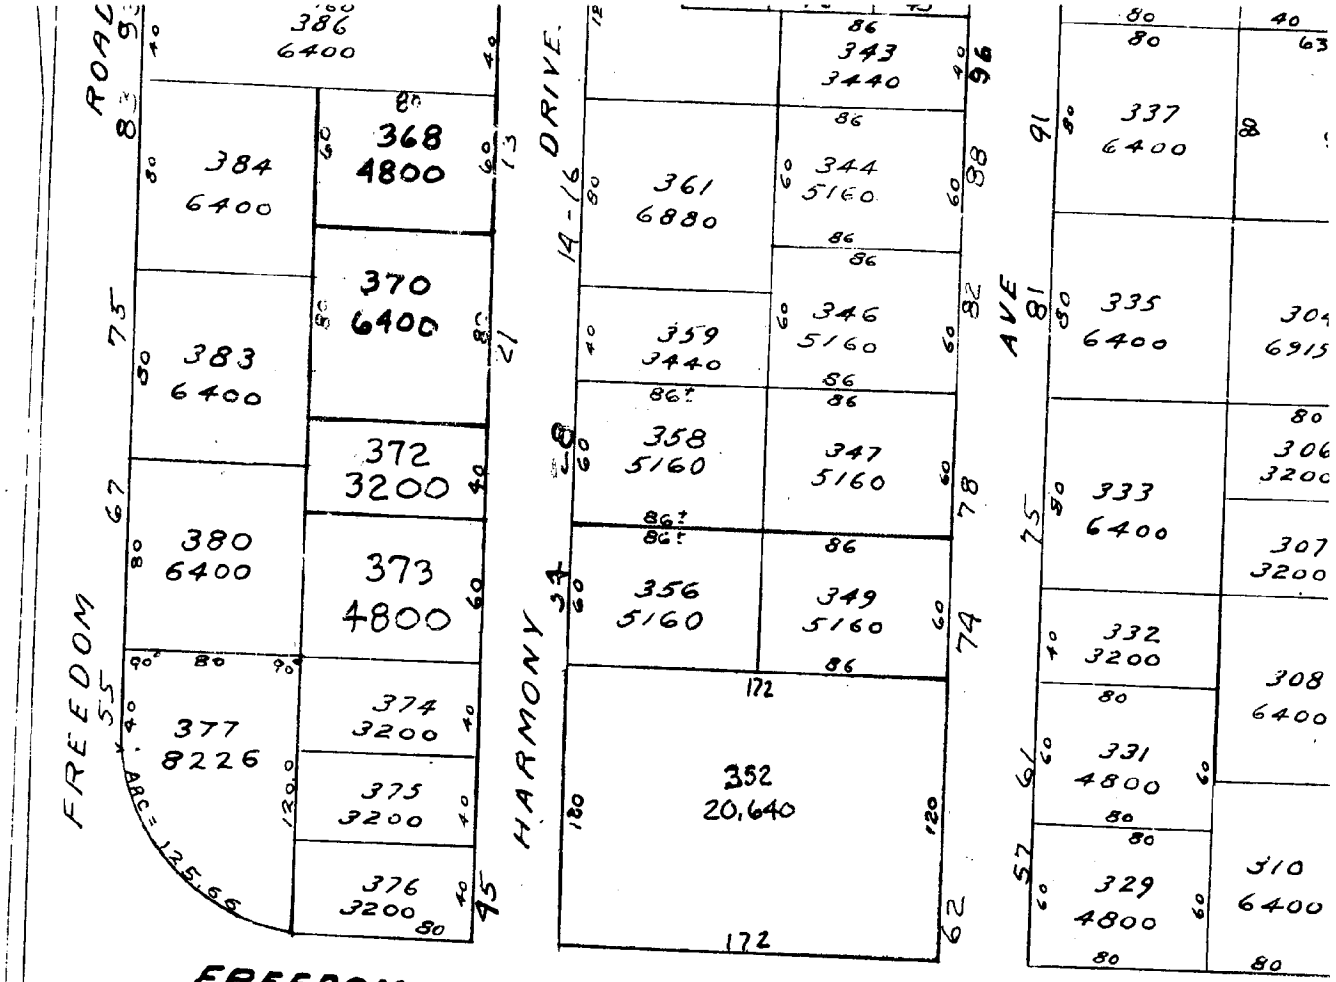

A.P. 94

34.



City of Providence



Rhode Island

Department of City Clerk

MEMORANDUM

DATE: December 5, 1986

TO: Mr. Anthony G. Stanzone, Director of Public Works

SUBJECT: ✓ PERRIN, MONGENAIS AND CORSICA STREETS - ABANDONMENTS

CONSIDERED BY: Committee on Public Works

DISPOSITION: Attached are copies of the subject matters,
for your study and reports back in writing to the
above named committee, along with a list of abutting
property owners and tracing of said areas.

Deputy

Michael R. Clement,
First Deputy City Clerk

City of Providence



Rhode Island

Department of City Clerk

MEMORANDUM

DATE: December 5, 1986

TO: *

SUBJECT: ✓ PERRIN, MONGENAIS AND CORSICA STREETS - ABANDONMENTS

CONSIDERED BY: Committee on Public Works

DISPOSITION: Attached are copies of the subject matters,
for your study and reports back in writing to the
above named committee, as soon as practical.

*Wiley J. Archer, Chief of WSB - *ah*
B. James Suzman, Traffic Engineer
Charles A. Pisaturo, Comm. of Public Safety - *ah*
Kathleen D. Field, Associate Director of Planning?
Nancy Derrig, Superintendent of Parks - *ah*

Michael R. Clement,
First Deputy City Clerk

ROCCO DE LUCA
~~ANTHONY G. STANZIONE, P.E.~~
DIRECTOR



JOSEPH R. PAOLINO, JR.
MAYOR

Department of Public Works
"Building Pride In Providence"

February 11, 1987


Hon. James A. Petrosinelli
Committee on Public Works
Providence City Council
City Hall - Providence, R.I. 02903

Re: Proposed Abandonment of Portion of Perrin Street:
(From Southerly line of Freedom Road to the Southerly
Lot Line of Lot 393, on City of Providence Assessor's Plat 94)

Dear Councilman Petrosinelli:

The Department of Public Works recommends denial of this abandonment.

Very truly yours,

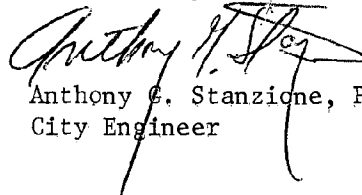
Anthony G. Stanzione, P.E.
City Engineer

AGS:jlc

CC: R. DeLuca - Director
R. Quigley - Assoc. Eng.

GEORGE A. CALCAGNI
CHAIRMAN
ARMANDO PARILLO
VICE CHAIRMAN
JAMES A. LOMBARDI
Secretary
JOHN E. MARTINELLI
Legal Advisor
JEROME I. BARON
Ex-Officio



Water Supply Board
"Building Pride In Providence"

JOSEPH R. PAOLINO, JR.
MAYOR
WILEY J. ARCHER, P.E.
CHIEF ENGR./GENERAL MANAGER
EVELYN V. FARGNOLI
City Councilwoman
ANDREW J. ANNALDO
City Councilman
MARY A. NOCERA
Member
LOUIS ORABONA
MEMBER

December 15, 1986


Councilman James Petrosinelli, Chairman
Committee on Public Works
City Clerk's Office
City Hall
Providence, Rhode Island

Dear Councilman Petrosinelli:

This department received a copy of a Petition for the abandonment of a portion of Perrin Street in the City of Providence.

The Water Supply Board has no facilities in this area to be abandoned and therefore has no objection to the abandonment.

Very truly yours,

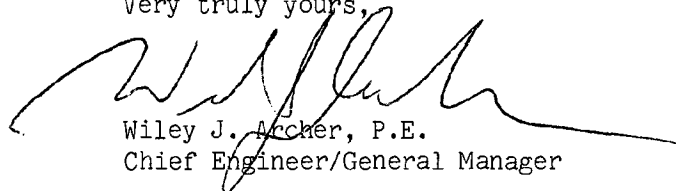

Wiley J. Archer, P.E.
Chief Engineer/General Manager

mtd

cc: Mr. Edward Bondarevskis
Senior Principal Engineer, WSB

City of Providence



Rhode Island

Department of City Clerk

MEMORANDUM

DATE: February 25, 1987
TO: B. James Suzman, Traffic Engineer
SUBJECT: VARIOUS STREET ABANDONMENTS

CONSIDERED BY: Committee on Public Works


DISPOSITION: Attached are copies of the subject matters, for your study and reports back in writing to the above named committee as soon as practical.


Proposed streets to be abandoned are as follows:

✓Mongenaïs Street
Towner Street
✓Perrin Street
✓Parkside Road
✓Corsica Street

DISPOSITION:

This department offers no objection to the above proposed abandonments.

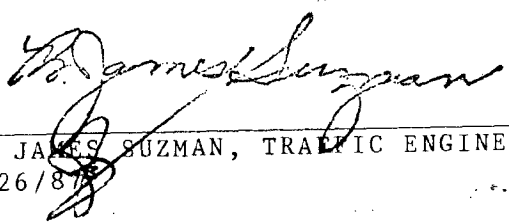
B. JAMES SUZMAN, TRAFFIC ENGINEER
2/26/87

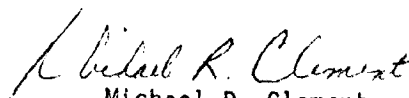
Michael R. Clement.

CHARLES A. PISATURO, ESQ.
COMMISSIONER
CHIEF MICHAEL F. MOISE
FIRE CHIEF



JOSEPH R. PAOLINO, JR.
MAYOR

Department of Public Safety, Fire Department

"Building Pride In Providence"


January 14, 1987

To: Charles A. Pisaturo, Commissioner of Public Safety
From: Michael F. Moise, Chief of Department
Subject: Street Abandonment - portion of Perrin Street

Dear Sir:


The request for the abandonment of a portion of Perrin Street will pose no operational problems to the Providence Fire Department.

Respectfully,

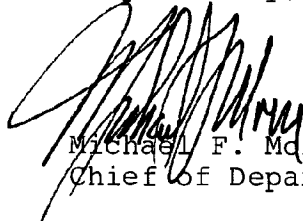
Michael F. Moise
Chief of Department
MFM/ds

DEPT. OF PUBLIC SAFETY
CLERK
JAN 21 11 09 AM '87

FILED

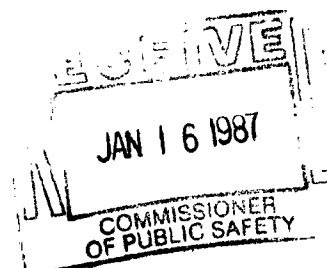

PROVIDENCE POLICE DEPARTMENT

December 17, 1986


To: Colonel Anthony J. Mancuso Chief of Police

From: Lt. William Devine

Subject: Proposed Abandonments Perrin, Mongenais & Corsica Streets

Sir:

The streets proposed for abandonment were checked by Sgt. R. Hastings and after conferring with Sgt. Hastings I see no reason for keeping the streets, as they serve no purpose to the city.

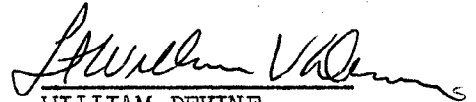
WILLIAM DEVINE
LT.
TRAFFIC BUREAU

FILED
JAN 21 11 10 AM '87
DEPT. OF PUBLIC SAFETY
PROVIDENCE, R.I.

NANCY L. DERRIG
SUPERINTENDENT OF PARKS



JOSEPH R. PAOLINO, JR.
MAYOR

Department of Public Parks
"Building Pride In Providence"

December 10, 1986

Mr. Michael Clement, First Deputy City clerk
City Clerk's Office
City Hall
Providence, Rhode Island 02903

RE: PROPOSED ABANDONMENT OF: 1. MISSISSIPPI AVENUE FROM NARRAGANSETT BLVD. EASTERLY
2. TOWNER STREET FROM CLARK STREET SOUTHERLY
3. CLARK STREET FROM TOWNER TO HYLESTEAD STREET
4. PERRIN STREET FROM FREEDOM ROAD SOUTHERLY
5. MONGENAIS STREET FROM ITS TERMINUS AT 32/34 MONGENAIS STREET NORTHERLY
6. PARKSIDE ROAD FROM EAST ORCHARD AVENUE TO ITS NORTHERLY TERMINUS
7. CORSICA STREET FROM FRUIT HILL AVENUE TO GENOA AVENUE


Dear Mr. Clement,

In researching the Department of Public Parks site map and records, our conclusion is that the proposed abandonments of the above named streets or portions of them, will in no way conflict with any Parks Department facility or future plans for the areas.

Therefore, the Department of Public Parks has no objection to the proposed abandonments.

Enclosed are maps indicating the streets in question colored in red and the nearest Department of Public Parks facility colored in green.

Sincerely,

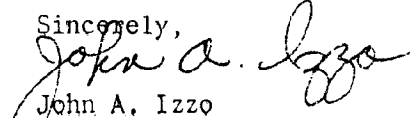
John A. Izzo
Associate Engineer

Enclosures

cc: Nancy L. Derrig, Superintendent of Parks

★78

14

76

75

79

MANTON

OF


JOHNSTON

HARTFORD

84

87

86

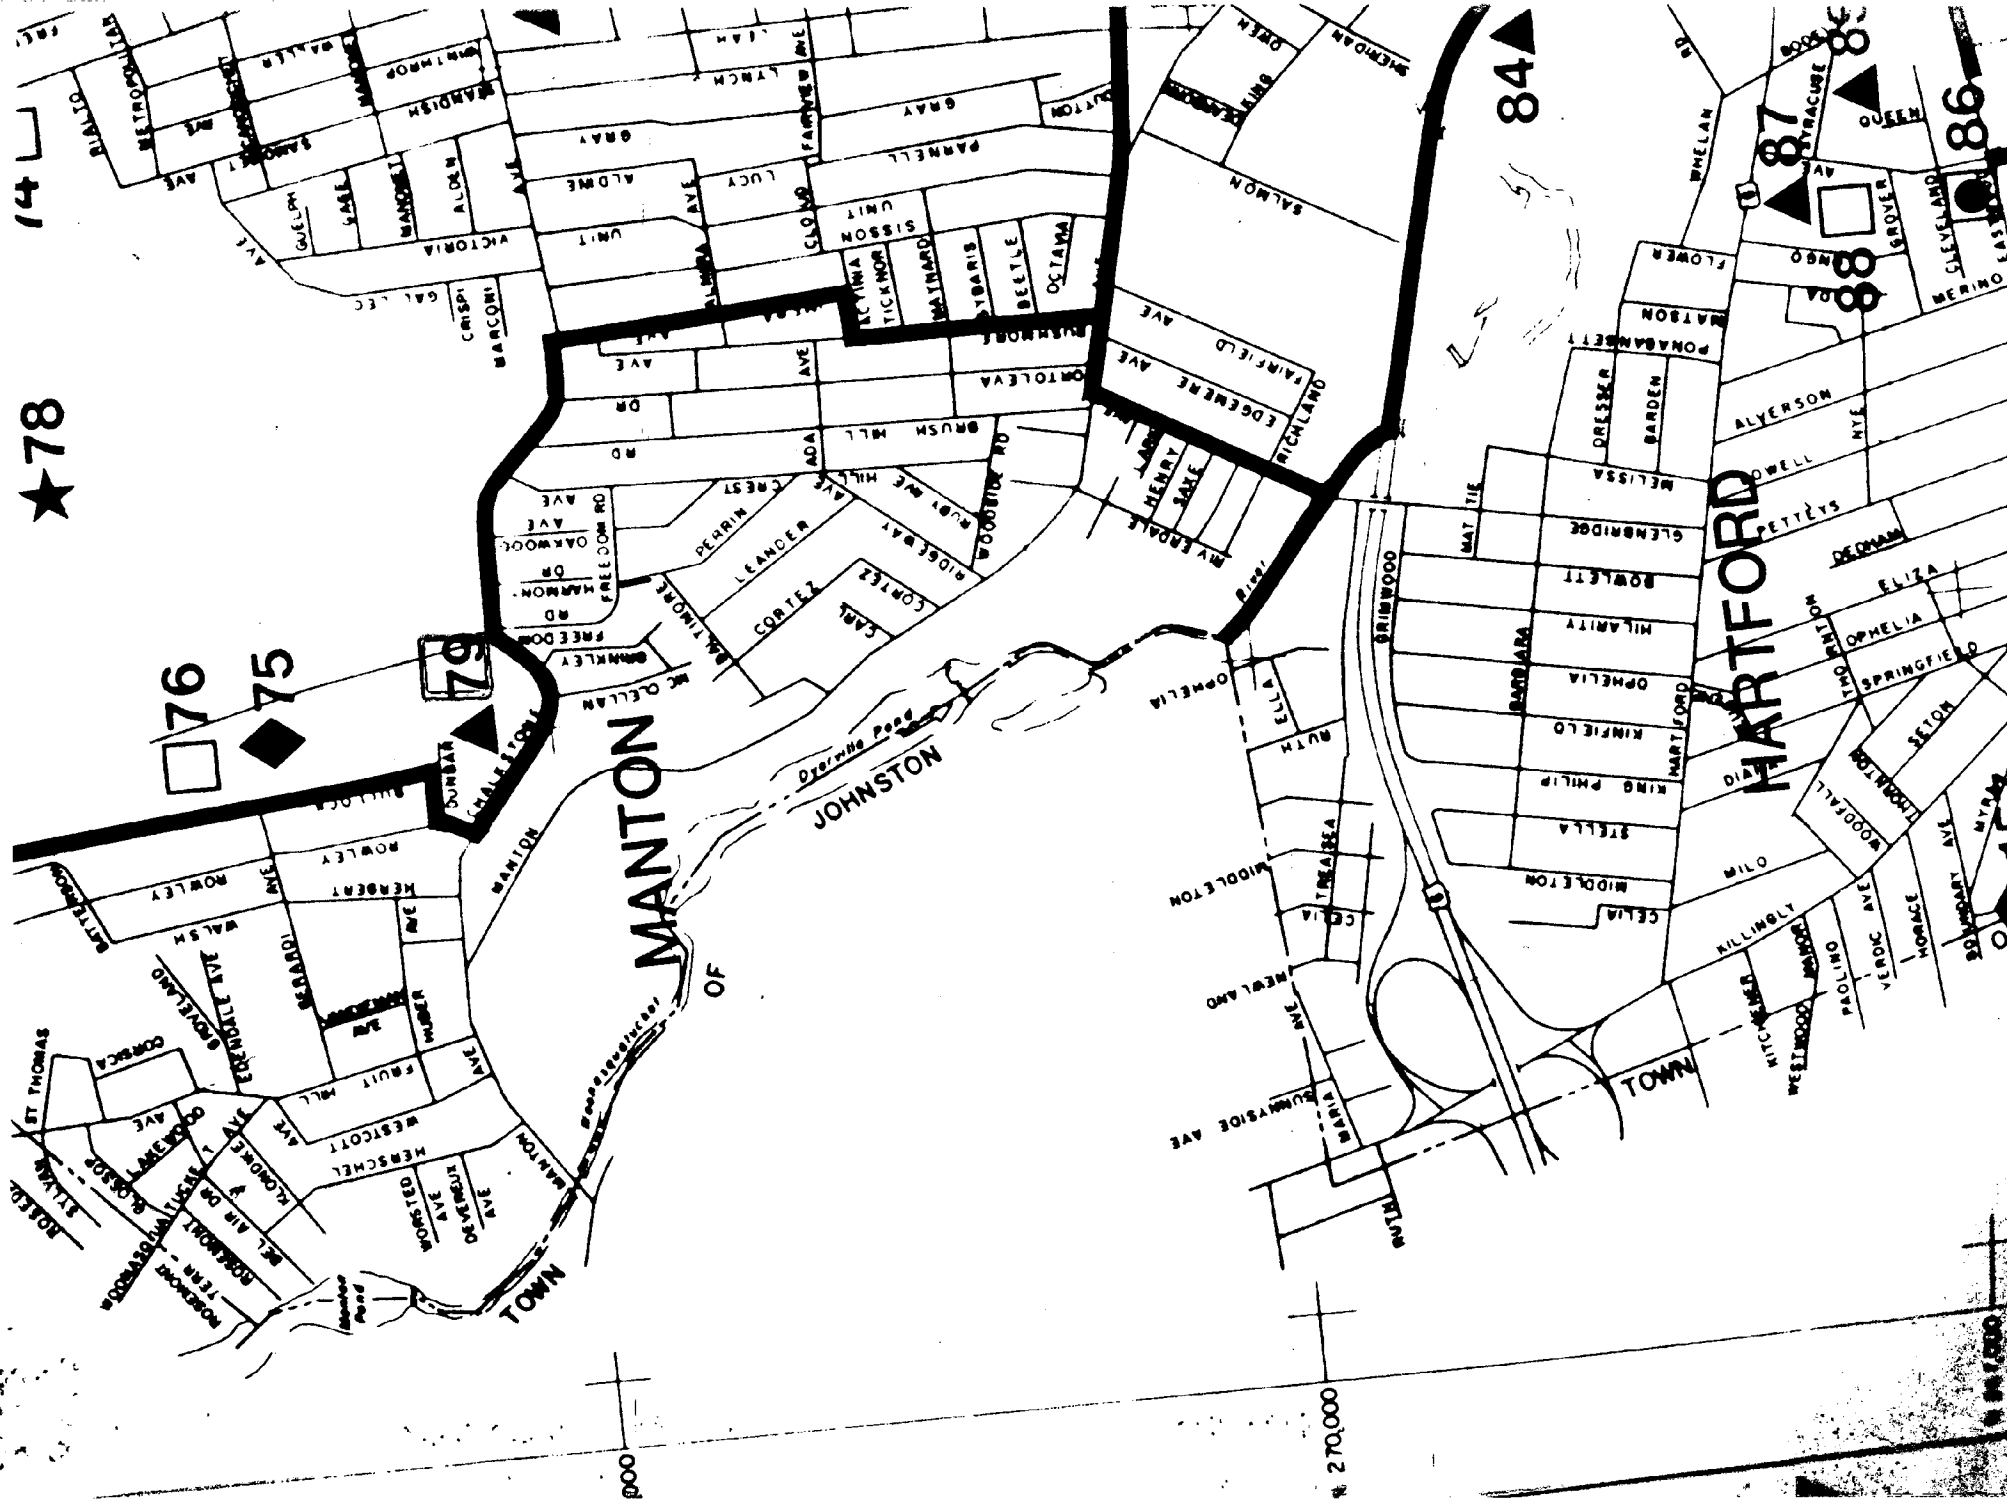



The City Plan Commission

44 Washington St.

PROVIDENCE, RHODE ISLAND 02903

January 27, 1987

Committee on Public Works
c/o City Clerk
City Hall
Providence, Rhode Island 02903

Attention: Rose M. Mendonca, City Clerk

Re: Referral No. 2204 - Abandonment of northern terminus of Perrin Street

Gentlemen:

The City Plan Commission at its January 21, 1987 regular monthly meeting reviewed and evaluated the subject referral from your Committee.

The petitioner is Mr. Ronald L. Tarro and Ms. Blanche Tarro of 24 Freedom Road, Providence, Rhode Island, owners of adjacent property described as Assessor's Lot 393 on Plat 94.

A field inspection revealed that the aforesaid portion of Perrin Street is a dead-end street, partially paved and used by the owner of adjacent Lot 702 as a driveway to his garage. Perrin Street continues further as a paper street for a distance of approximately 900 feet to its southern terminus on Hillcrest Avenue.

The land on both sides of the "paper" portion of Perrin Street is vacant and heavily overgrown with hardwood trees. There are some pools of water and a few rock outcroppings. The southern portion of Perrin St. runs through a meadow which overlooks Hillcrest Avenue from a 25 ft. high solid rock ledge.

All this vacant land except the meadow is situated within a topographical bowl to which the only possible access could be developed from the northern terminus of Perrin Street.

Since the proposed abandonment of the northern terminus of Perrin Street would jeopardize and deny a legal and physical public access to numerous parcels of undeveloped land and prevent a harmonious future street system in the area, the Committee voted: to advise the Committee on Public Works that this petition be denied.

Sincerely yours,

A handwritten signature in dark ink, appearing to read "Kathleen D. Field".

Kathleen D. Field
Associate Director of Planning

KDF/jp

cc: Councilman Raymond Cola (Ward 6)

Perimeter Street from Freedom Road
to the road of the country of the
of the lot.

Plot 94

Lot 393 Ronald L. Jarro + wif. Blanche M.

24 Freedom Road

Providence, R.I. 02909

Lot 702 Maximino A. Conata

30 Freedom Road

Providence, R.I. 02909

Cola

THE CITY OF PROVIDENCE

CITY SERGEANT'S OFFICE

THIS IS TO CERTIFY, That I have caused the notice, of which a true copy is hereto annexed, to be served upon the following named persons, by handing to each of said persons, or by leaving at their last and usual place of abode in this State a true copy of said notice, to wit: PETITION OF RONALD AND BLANCHE TARRO, TO ABANDON A PORTION OF PERRIN STREET.

<u>PLAT</u>	<u>LOT</u>	
94	393	Ronald L. & Blanche M. Tarro 24 Freedom Road Providence, RI 02909
	702	Domenico A. Ionata 30 Freedom Road Providence, RI 02909


COUNCILMAN RAYMOND COLA

Ralph P. Hyhlmini
CITY SERGEANT

DATE

2/10/87

PROVIDENCE, R.
 CITY ENGINEERING DEPT.
 CITY ENGINEERING SECTION
 Plan No. 064370
 Date January 8, 1987

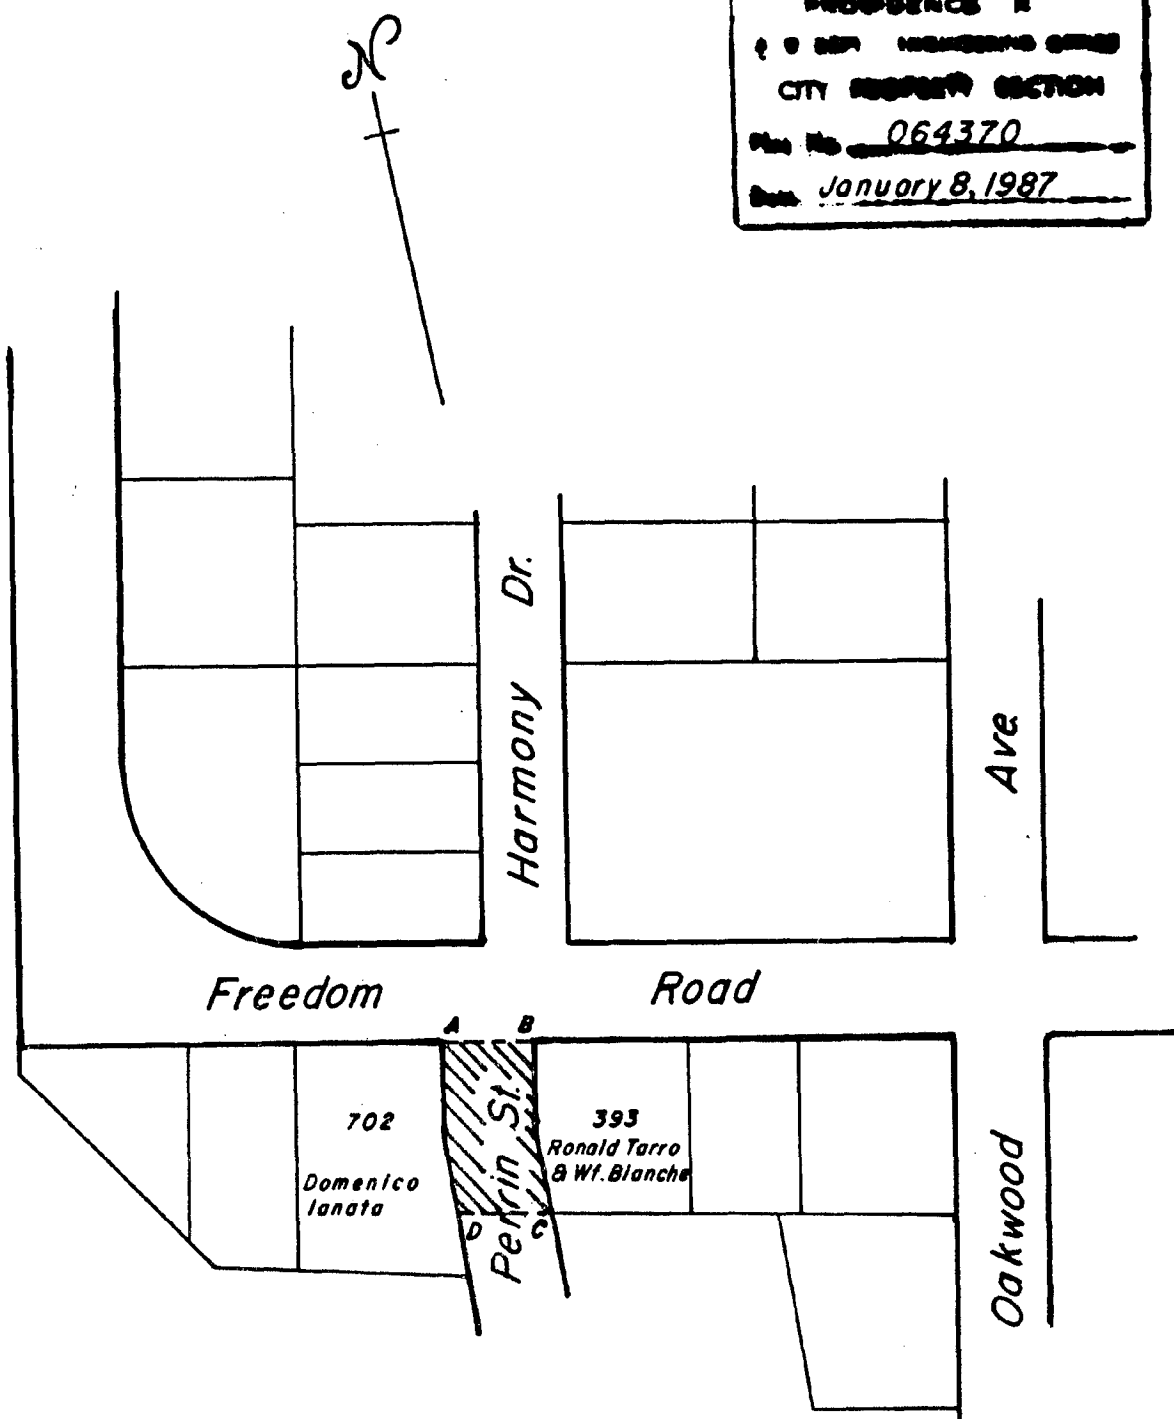

Note:

Cross-Hatched Area (A-B-C-D-A)
 Indicates Proposed Abandonment.
 (Portion)

CITY OF PROVIDENCE, R.I.
 Public Works Dept. - Engineering Office
 Showing Proposed Abandonment
 (Perrin St. Portion)
 Drawn by J.A.M. Checked by J.I.M.
 Scale Not to Scale Date 1-8-87
 Corrected by B. L. Langley Associate Eng.
 Approved Malcolm H. Wright
 CIVIL ENGINEER

Lot Numbers From Assessor's Plat 94

30 Freedom Road
Providence, R.I. 02909
March 13, 1987

Mr. Micheal R. Clement
First Deputy City Clerk
City Hall
Providence, R.I. 02903

Dear Mr. Clement:

Last Wednesday, March 11, 1987, I appeared before The Committee on Public Works hoping to get an explanaiton of what I would have to do if Perrin Street was abandoned. I do not know how my presence was construed.

The house at 30 Freedom Road was built in 1965 and I moved in with family on November 25, 1965.

In 1966, a two car garage was built on one end of my property and I had the half of Perrin Street abutting on my property paved from Freedom Road to the garage.

During the past twentyone years, I considered the paved part of Perrin as part of my estate and I have kept it in very good conditions.

Hence, I fervently and respectfully request that, that part of Perrin Street Abutting on my property be abandoned and Deeded to me.

Respectfully Yours,

Domenico A. Ionata

Domenico A. Ionata


FREE
ARC 125.65
377
8226
374
3200
375
3200
376
3200

HARMC
45

352
20,640
172

331
4800
329
4800
310
6400
313
4800
315
4800
317
6400
318
19,743

FREEDOM ROAD

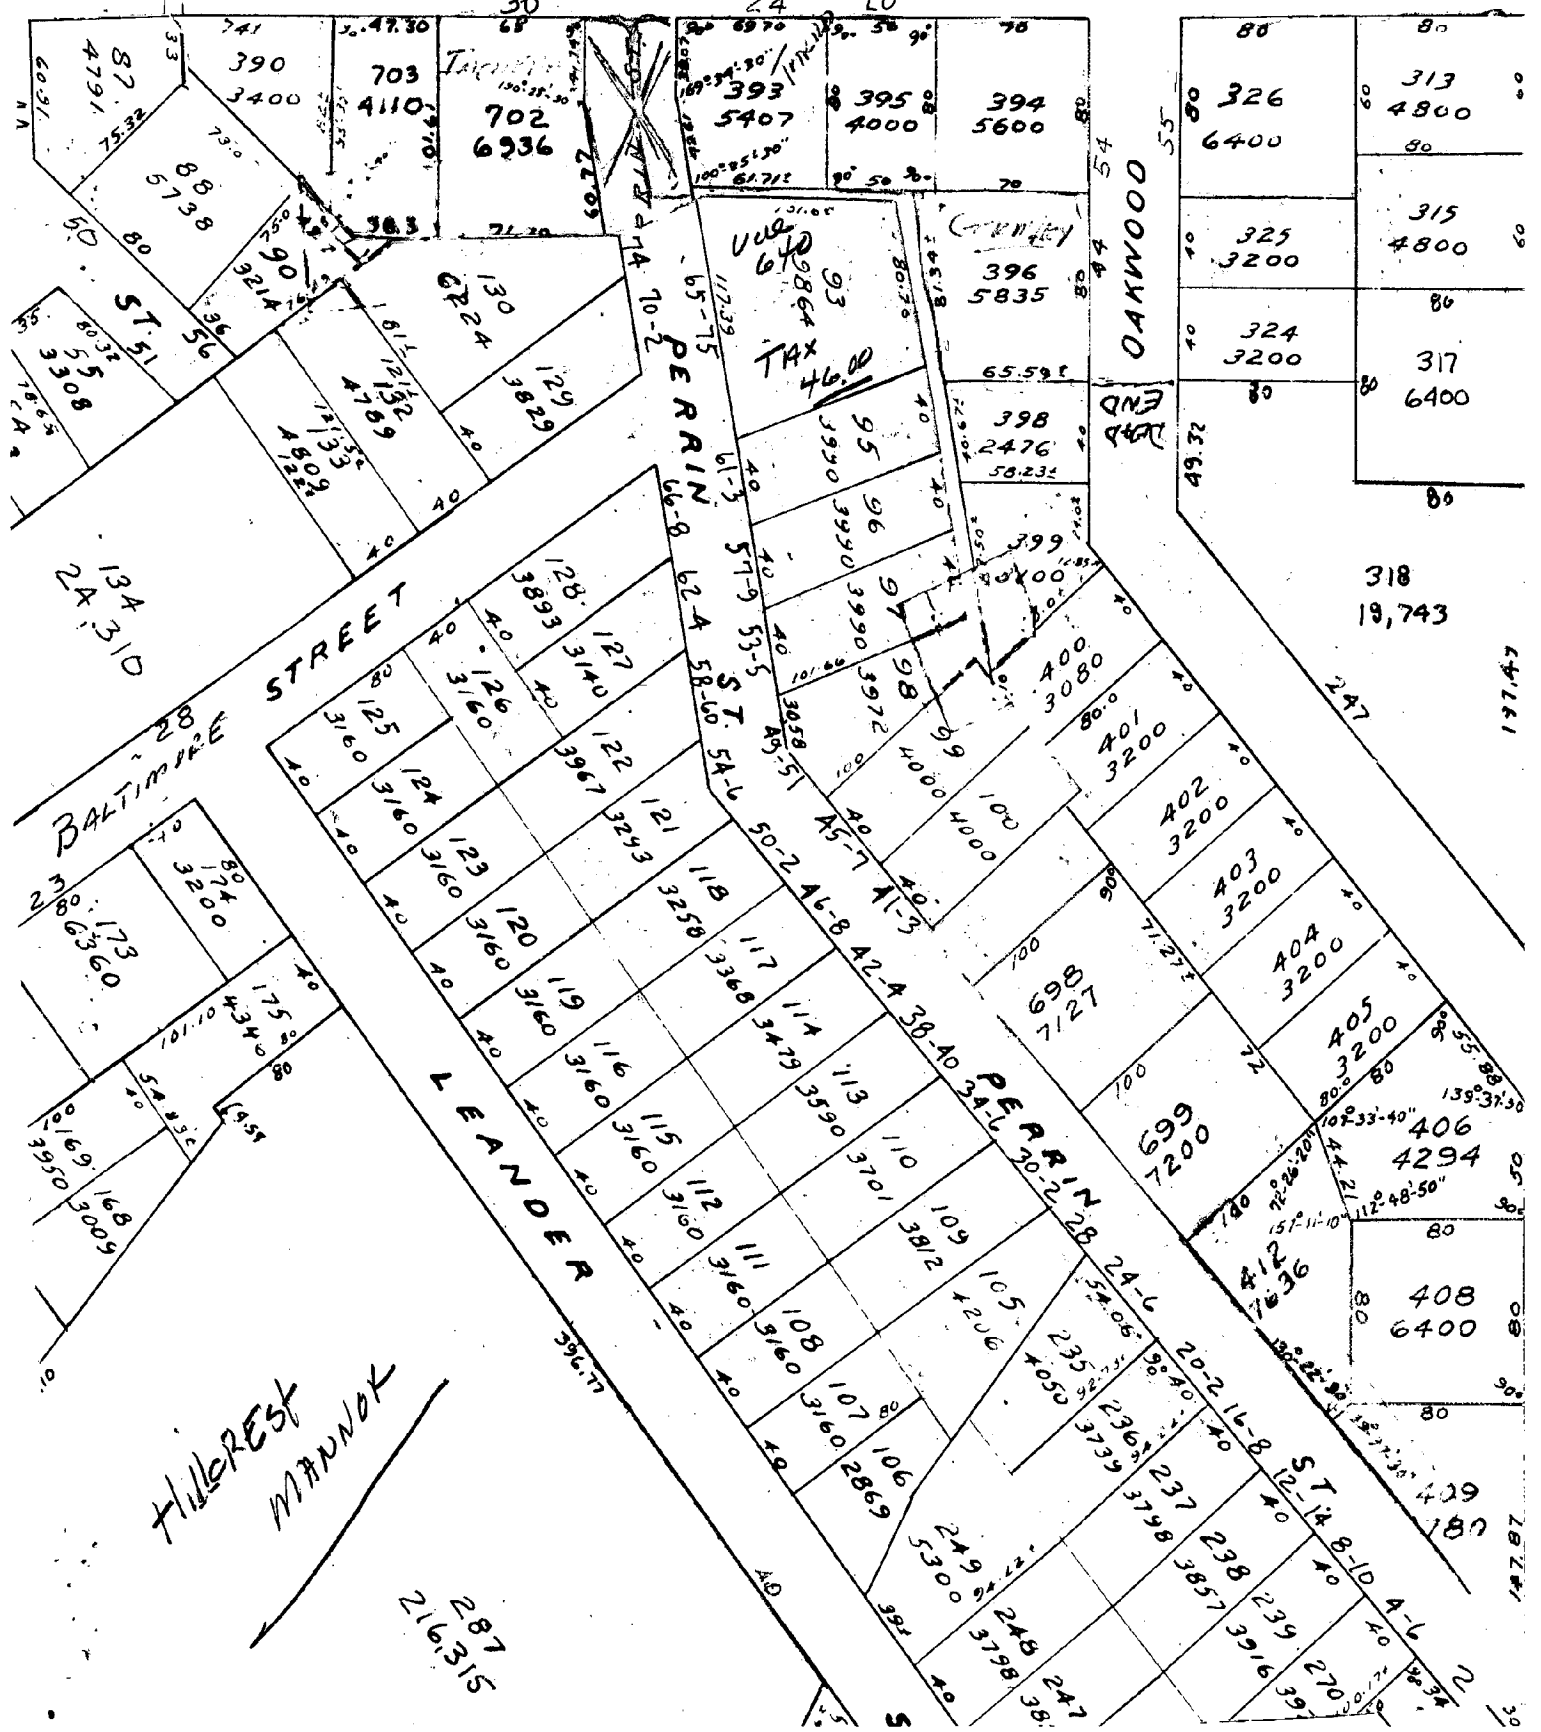

Hillcrest
MANNOK

287
216,315