

THE CITY OF PROVIDENCE
STATE OF RHODE ISLAND AND PROVIDENCE PLANTATIONS

RESOLUTION OF THE CITY COUNCIL

No. 650

Approved October 26, 1965

RESOLVED, DECREED AND ORDERED,

That the grade of Winfield Road from Blackstone Boulevard to Eighth Street be defined as delineated upon the plan and profile No. 062813 on file in the Engineering Office of the Public Works Department and this day presented to the City Council.

IN CITY COUNCIL

OCT 21 1965

READ and PASSED

[Signature]
President
[Signature]
Clerk

APPROVED

OCT 26 1965

[Signature]
MAYOR

RESOLUTION
OF THE
CITY COUNCIL.

CITY OF PROVIDENCE
STATE OF RHODE ISLAND AND PROVIDENCE PLANTATIONS

PETITION TO THE CITY COUNCIL

TO THE HONORABLE CITY COUNCIL OF THE CITY OF PROVIDENCE:

Winfield Road *The undersigned owners of the adjoining land hereby request that a grade be defined for*
and Winfield Court ~~street~~ from Blackstone Boulevard ~~street~~ to Eighth street.

ALDRICH ESTATES INC.

By: Living Wattman Inc

**IN CITY
COUNCIL**

JUL 1 1965

FIRST READING
REFERRED TO COMMITTEE ON
..... PUBLIC WORKS.....
Wesley Dwyer, CLERK

From the Clerk's Desk

FILED

JUN 18 2 07 PM '65

DEPT. OF CITY CLERK
PROVIDENCE, R. I.

THE CITY OF PROVIDENCE
CITY SERGEANT'S OFFICE

This is to Certify that I have caused the notice, of which a true copy is hereto annexed, to be served upon the following named persons, by handing to each of said persons, or by leaving at their last and usual place of abode in this State a true copy of said notice, to wit:— WINFIELD ROAD AND WINFIELD COURT, from Blackstone Boulevard to Eighth Street.

<u>Plat</u>	<u>Lot</u>	<u>Name and Address</u>
92	237	Aldrich Estates, Inc.
"	229	Samuel Malkin 666 Blackstone Boulevard
"	230	Charles Steingold 650 Blackstone Boulevard

Date Sept 13, 1965 Harry Gakeman
Dep City Sergt

This is to certify that I have caused a true copy of the attached Resolution to be served upon the above named persons, firms and/or corporations, as the case may be, by handing to each said person, firm and/or corporation, as the case may be, or by leaving at their last and usual place of above in this state, a true copy.

Date _____

THE CITY OF PROVIDENCE
STATE OF RHODE ISLAND AND PROVIDENCE PLANTATIONS

RESOLUTION OF THE CITY COUNCIL

No. 651

Approved October 26, 1965

RESOLVED, DECREED AND ORDERED,

That Winfield Road from Blackstone Boulevard to Eighth Street which has been dedicated for highway purposes under the provisions of Chapter 987 of the Public Laws of 1913, is hereby declared a public highway to be repaired at the expense of the City.

IN CITY COUNCIL

OCT 21 1965

READ and PASSED

James Russell
President
Annienta Pashia
Clerk

APPROVED

OCT 26 1965

Joseph A. Pawley Jr.
MAYOR

RESOLUTION
OF THE
CITY COUNCIL

CITY OF PROVIDENCE
STATE OF RHODE ISLAND AND PROVIDENCE PLANTATIONS

PETITION TO THE CITY COUNCIL

TO THE HONORABLE CITY COUNCIL OF THE CITY OF PROVIDENCE:

The undersigned owners of the adjoining land hereby petitions the Mayor and City Council
to lay out Winfield Road and Winfield Court ~~street~~, from Blackstone Boulevard ~~street~~ to
Eighth street, as a public highways.

ALDRICH ESTATES INC.

By

Living Wathman Pres.

RECEIVED
CITY CLERK
JAN 10 1912

**IN CITY
COUNCIL**

JUL 1 1965

FIRST READING
REFERRED TO COMMITTEE ON
PUBLIC WORKS

Therese L. Lippert, CLERK

FILED

JUN 18 2 07 PM '65

DEPT. OF CITY CLERK
PROVIDENCE, R.I.

From the Clerk's Desk

THE CITY OF PROVIDENCE
STATE OF RHODE ISLAND AND PROVIDENCE PLANTATIONS

RESOLUTION OF THE CITY COUNCIL

No. 652

Approved October 26, 1965

RESOLVED, DECREED AND ORDERED,

That the Director of Public Works is hereby directed to cause Winfield Road from Blackstone Boulevard to Eighth Street to be brought to the established or defined grade at the expense of the abutting owners thereof.

IN CITY COUNCIL

OCT 21 1965

READ and PASSED

Russell J. Perry
President
Amiee C. Spina
Clerk

APPROVED

OCT 26 1965

Joseph A. Rosley Jr.
MAYOR

RESOLUTION
OF THE
CITY COUNCIL

CITY OF PROVIDENCE
STATE OF RHODE ISLAND AND PROVIDENCE PLANTATIONS

PETITION TO THE CITY COUNCIL

TO THE HONORABLE CITY COUNCIL OF THE CITY OF PROVIDENCE:

The undersigned owners of the adjoining land hereby petitions the Mayor and City Council

to bring to the established or defined grade, at the expense of the abutting owners,

Winfield Road and

Winfield Court ~~XXXXX~~ ~~street,~~ from Blackstone Boulevard ~~street,~~ to Eighth ~~street.~~

ALDRICH ESTATES INC.

By Living Wathman, Pres.

**IN CITY
COUNCIL**

JUL 1 1965

FIRST READING
REFERRED TO COMMITTEE ON
PUBLIC WORKS.....

Therese Dapier, CLERK

FILED

JUN 18 2 07 PM '65

DEPT. OF CITY CLERK
PROVIDENCE, R.I.

From the Clerk's Desk

THE CITY OF PROVIDENCE
STATE OF RHODE ISLAND AND PROVIDENCE PLANTATIONS

RESOLUTION OF THE CITY COUNCIL

No. 653

Approved October 26, 1965

RESOLVED, DECREED AND ORDERED,

That the curbing be set on Winfield Road
from Blackstone Boulevard to Eighth Street.

IN CITY COUNCIL

OCT 21 1965

READ and PASSED

Russell G. Boyd
President
Vincent C. Cepia
Clerk

APPROVED

OCT 26 1965

Joseph A. Pawley Jr.
MAYOR

RESOLUTION
OF THE
CITY COUNCIL

CITY OF PROVIDENCE
STATE OF RHODE ISLAND AND PROVIDENCE PLANTATIONS
PETITION TO THE CITY COUNCIL

TO THE HONORABLE CITY COUNCIL OF THE CITY OF PROVIDENCE:

The undersigned owners of the adjoining land hereby petition the Mayor and City Council
Winfield Road and
to cause curbstones to be set and the gutters to be paved on Winfield Court ~~street~~
from Blackstone Boulevard ~~street~~, to Eighth ~~street~~.

ALDRICH ESTATES INC.

By: Living W. Wattman, Pres

RECEIVED
CITY OF PROVIDENCE
MAY 17 1962

**IN CITY
COUNCIL**

JUL 1 1965

FIRST READING
REFERRED TO COMMITTEE ON
PUBLIC WORKS.....

Winnant Lapsier, CLERK

Thomas A. Clark

FILED

JUN 18 2 07 PM '65

DEPT. OF CITY CLERK
PROVIDENCE, R. I.

THE CITY OF PROVIDENCE
STATE OF RHODE ISLAND AND PROVIDENCE PLANTATIONS

RESOLUTION OF THE CITY COUNCIL

No. 654

Approved October 26, 1965

RESOLVED,

That the Director of Public Works be and he
is hereby directed to cause a main drain or common sewer to
be constructed in Winfield Road from Blackstone Boulevard
to Eighth Street.

IN CITY COUNCIL

OCT 21 1965

READ and PASSED

Russell J. Berry
President
Annunzio C. Caputo
Clerk

APPROVED

OCT 26 1965

Joseph A. Pawley Jr.
MAYOR

RESOLUTION
OF THE
CITY COUNCIL

PETITION TO THE CITY COUNCIL

TO THE HONORABLE CITY COUNCIL OF THE CITY OF PROVIDENCE:

The undersigned owners of the adjoining land hereby respectfully petition your honorable body to cause a main drain or common sewer to be built in Winfield Road and Winfield Court ~~street~~ from Blackstone Boulevard ~~street~~, to Eighth street.

ALDRICH ESTATES INC.

By: Living Watterman, Pres

IN CITY
COUNCIL

JUL 1 1965

FIRST READING
REFERRED TO COMMITTEE ON
PUBLIC WORKS

Therese D'Amico, CLERK

Therese D'Amico

FILED

JUN 18 2 07 PM '65

DEPT. OF CITY CLERK
PROVIDENCE, R.I.

THE CITY OF PROVIDENCE
STATE OF RHODE ISLAND AND PROVIDENCE PLANTATIONS

RESOLUTION OF THE CITY COUNCIL

No. 655

Approved October 26, 1965

RESOLVED,

That His Honor The Mayor is hereby authorized to accept a deed for highway purposes for the proposed extension of Clarkson Street from John R. Flynn et al, conveying that certain strip of land from the present northeasterly termination of Clarkson Street, northeasterly to the Condemnation line of State of Rhode Island Plat #943 (Louisquisset Pike), shown as shaded area and designated by the letters A-B-C-D on the accompanying plan entitled, "Providence, R. I., P. W. Dept.-Engineering Office, City Property Section, Plan No. 062783, Date April 22, 1965".

IN CITY COUNCIL

OCT 21 1965

READ and PASSED

Russell J. Boyk
William T. Desoria
Clerk

APPROVED

OCT 26 1965

Joseph A. Rantley Jr.
MAYOR

RESOLUTION
OF THE
CITY COUNCIL.

Know all Men by these Presents.

That

for and in consideration of the sum of one dollar, paid by the City of Providence, a municipal corporation created by the General Assembly of the State of Rhode Island, and located in the County of Providence therein, the receipt whereof is hereby acknowledged, have remised, released and forever quitclaimed, and by these presents do remise, release and forever quitclaim unto the said City of Providence, its successors and assigns forever, all the right, title, interest, property, claim and demand which now have or of right ought to have, or claim in and to

THAT certain tract or parcel of land situated at the present northeasterly termination of Clarkson Street in the City of Providence, R. I. shown as shaded area and designated by the letters A-B-C-D-A on the accompanying plan entitled, "Providence, R. I., P. W. Dept.-Engineering Office, City Property Section, Plan No. 062783, Date April 22, 1965", bounded and described as follows:

Beginning at a point on the northwesterly line of Clarkson Street two hundred (200) feet northeast of the northeasterly corner of Clarkson and Salina Streets; thence northeasterly in extension of the present northwesterly line of said Clarkson Street, one hundred and ten and 31/100 (110.31) feet to the condemnation line of State of Rhode Island Plat 943 (Louisquisset Pike) at point marked "B" on the accompanying plan; thence southerly bounded easterly by said State of Rhode Island Plat 943, fifty-two and 59/100 (52.59) feet to point marked "C" on the accompanying plan; thence southwesterly making an interior angle of 108 -03'30" and bounded southeasterly by land now or formerly of Magnus Realty, Inc., ninety four and 01/100 (94.01) feet to a point marked "D" on the accompanying plan (the last described line being in extension of the present southeasterly line of Clarkson Street) thence northwesterly bounded southwesterly on said Clarkson Street fifty (50) feet to the point marked "A" on the accompanying plan and the point and place of beginning.

Said parcel contains 5,108 square feet and is further identified as being a portion of Lot 29 on City of Providence Assessor's Plat 76.

To have and to hold the same with all the rights, privileges and appurtenances thereof or thereunto appertaining, unto and to the use of the said City of Providence, its successors and assigns forever, for the especial purpose of being used and improved as PUBLIC HIGHWAY

And the aforementioned Grantor for and for Heirs, Executors and Administrators, hereby covenant with the said City of Providence, its successors and assigns that will warrant and defend the aforescribed premises to the said City of Providence, its successors and assigns forever against the lawful claims and demands of all persons claiming by, through or under

And

in consideration of the sum paid as aforesaid, hereby remise, release and forever quitclaim unto the said City of Providence, its successors and assigns all right of in and to the within described premises.

And

Mortgagee of the within described premises, in consideration of the sum paid as aforesaid hereby remise, release and forever quitclaim and discharge unto the said City of Providence, its successors and assigns, all right, title and interest as such Mortgagee or otherwise in and to said

as herein conveyed for HIGHWAY PURPOSES.

In Testimony Whereof have hereunto set hand and seal this day of A. D. 19

SIGNED AND SEALED IN
PRESENCE OF

.....
.....
.....
.....
.....

.....
.....
.....
.....
.....

State of
County of

In _____ day of _____ in said County and State, on this
A. D. 19 _____, personally appeared before me
the within named _____
to me known and known by me to be the part _____ execut-
ing the within instrument, and _____ acknowledged the same by
executed to be _____ free act and deed.

State of
County of

In _____ day of _____ in said County and State, on this
A. D. 19 _____, personally appeared before me
the within named _____

part _____ executing the within instrument, and _____ to me known and known by me to be the
same by _____ executed to be _____ acknowledged the
free act and deed.

Correct in form

Third Assistant City Solicitor

City of Providence.

Highway Dept

Department of City Clerk

MEMORANDUM

Providence, R. I., Nov. 10, 1965

TO: Mr. William E. McCabe, City Solicitor

SUBJECT: Highway Deed - Clarkson Street - John R. Flynn, et al;
(Res. No. 655, approved October 26, 1965)

CONSIDERED BY: Vincent Vespia, City Clerk

DISPOSITION: Attached is three copies, one original and 2 carbons, of
subject deed for execution.

Vincent Vespia
City Clerk

CITY OF PROVIDENCE
STATE OF RHODE ISLAND AND PROVIDENCE PLANTATIONS

PETITION TO THE CITY COUNCIL

TO THE HONORABLE CITY COUNCIL OF THE CITY OF PROVIDENCE:

The undersigned respectfully petitions your honorable body

to accept a deed for highway purposes for the proposed extension of
Clarkson Street from the present northeasterly termination, northeasterly
to the Condemnation line of State of Rhode Island Plat #943 (Louisquisset
Pike), as shown on accompanying plan.

Flynn Jewel Supply Inc
John R Flynn
President

**IN CITY
COUNCIL**

MAY 20 1965

FIRST READING
REFERRED TO COMMITTEE ON

PUBLIC WORKS

ACTING CLERK

William H. Hall

Mr. Butler's by request



CITY OF PROVIDENCE, RHODE ISLAND
MAYOR JOSEPH A. DOORLEY, JR.

DEPARTMENT OF PUBLIC WORKS . 700 ALLENS AVENUE . 02905

Lawrence P. McGarry, Director

Robert B. Strong, Deputy Director

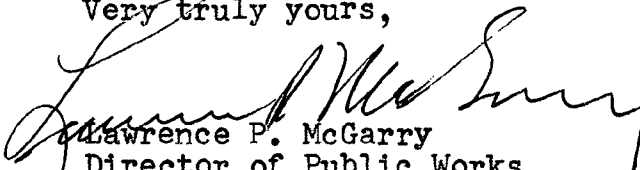
September 15, 1965

Chairman, Public Works Committee
Providence City Council
City Hall-Prov., R. I.

Dear Sir:

It is recommended that the City accept the deed for the tract of land marked A-B-C-D-A on attached plan. The land deeded is for the purpose of extending Clarkson Street northeasterly to the line of Louisquisset Pike.

Very truly yours,


Lawrence P. McGarry
Director of Public Works

LPMCG:jm

Enclosure

affirm

September 15, 1965

Chairman, Public Works Committee
Providence City Council
City Hall-Prov., R. I.

Dear Sir:

It is recommended that the City accept the deed for the tract of land marked A-B-C-D-A on attached plan. The land deeded is for the purpose of extending Clarkson Street northeasterly to the line of Louisquisset Pike.

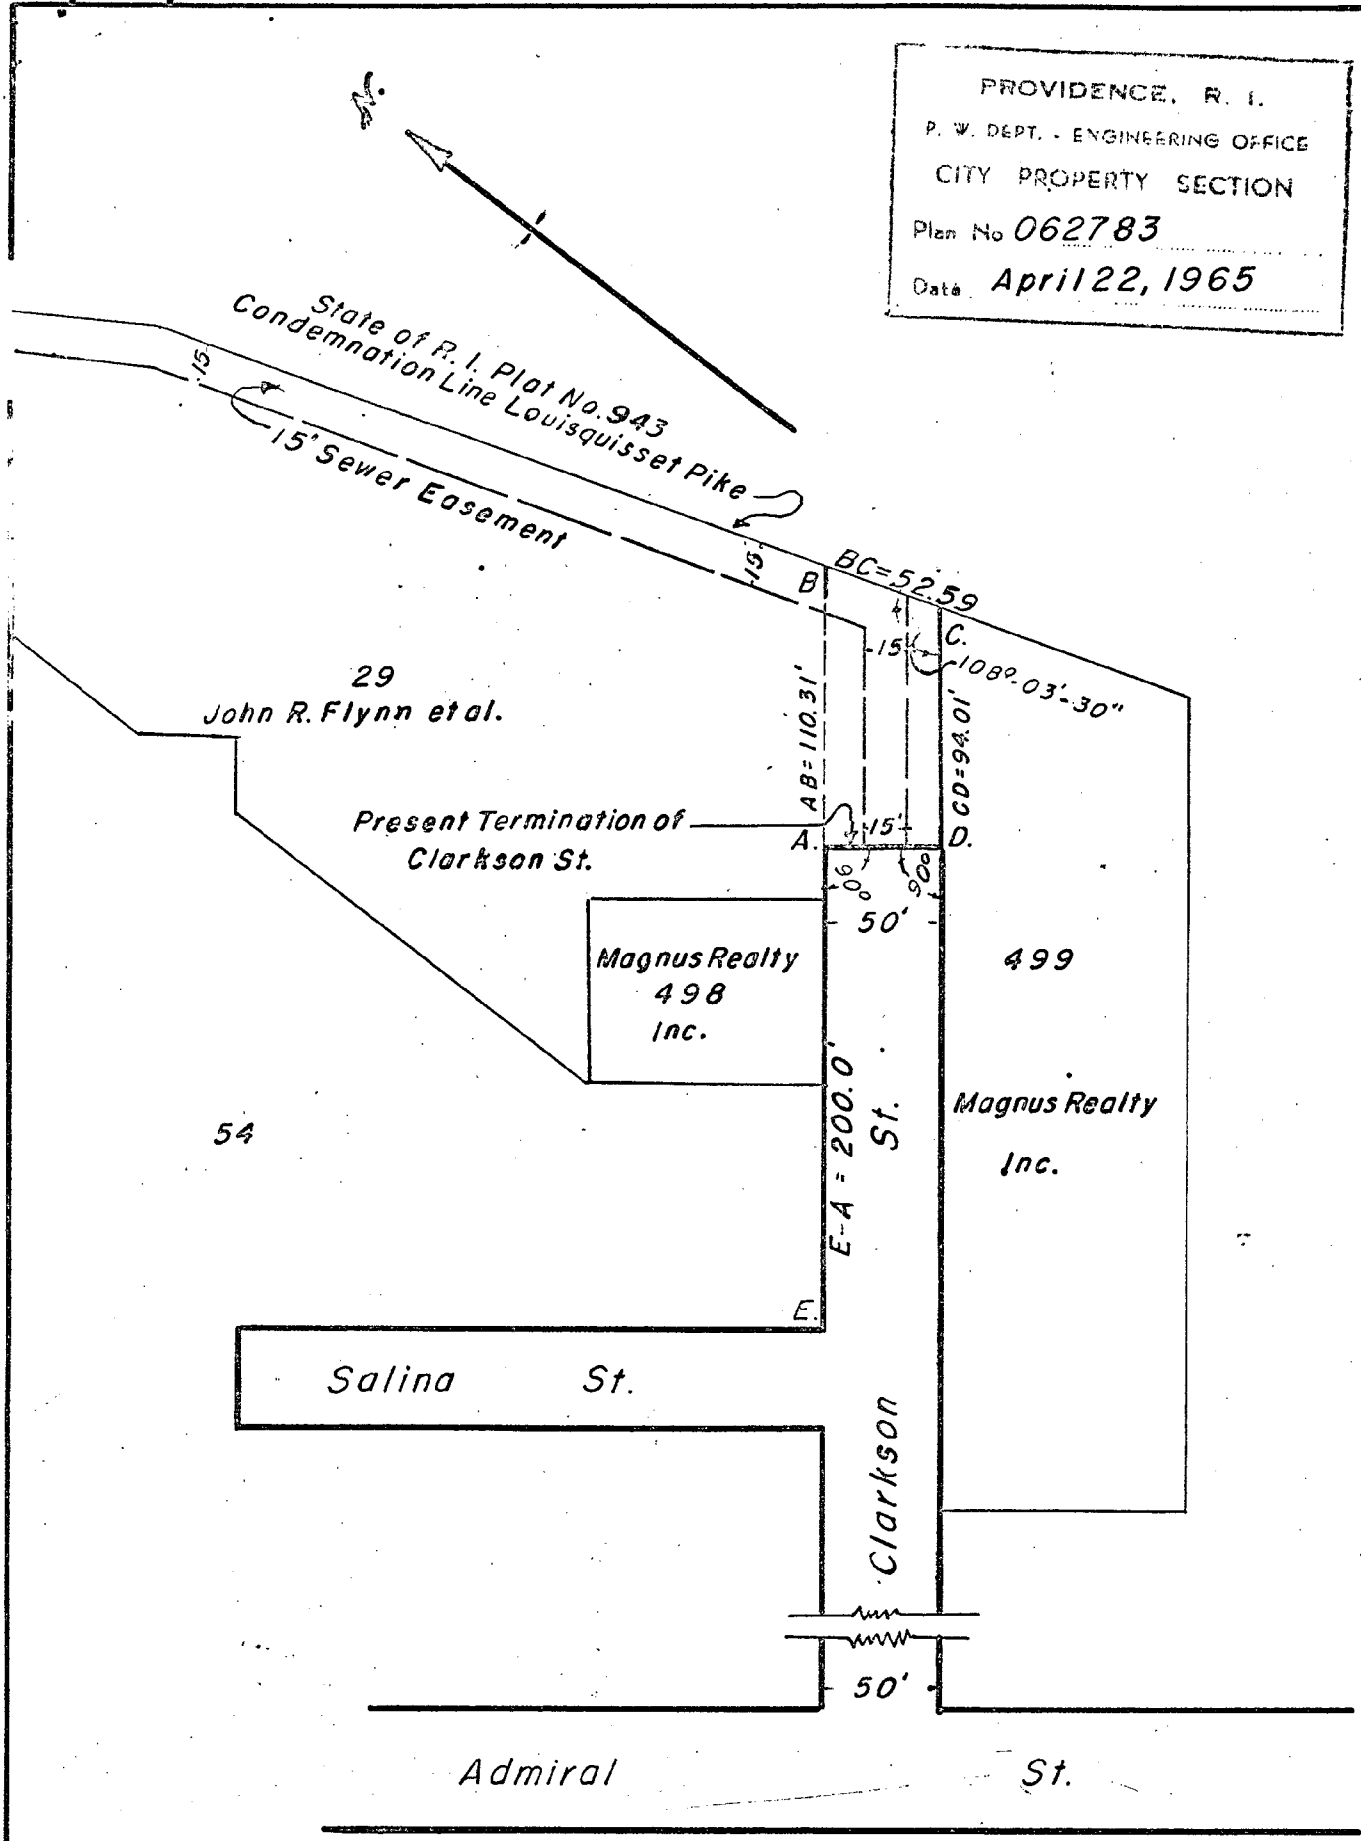
Very truly yours,

Lawrence P. McGarry
Director of Public Works

LPMCG:jm

Enclosure

PROVIDENCE, R. I.
 P. W. DEPT. - ENGINEERING OFFICE
 CITY PROPERTY SECTION
 Plan No 062783
 Date April 22, 1965



Shaded area A-B-C-D-A to be deeded
 for highway purposes. = 5,108 Sq. Ft.

Lot numbers from
 Assessor's Plat 76.

CITY OF PROVIDENCE, R. I.
 Public Works Dept. - Engineering Office
 Showing Clarkson St. - Land to
 be deeded for Highway Purposes
 Drawn by E.A.K. Check by L.P.R.
 Scale 1" = 80' Date Apr. 22, 1965
 Corrected by F.P. Reed
 Approved by Robert B. Strong

THE CITY OF PROVIDENCE
STATE OF RHODE ISLAND AND PROVIDENCE PLANTATIONS

RESOLUTION OF THE CITY COUNCIL

No. 656

Approved October 26, 1965

RESOLVED,

That the following are established as "One Way Streets";

WENDELL STREET, in a westerly direction from Cranston Street to the junction of Superior Street; and

SUPERIOR STREET, in an easterly direction, from Wendell Street to Cranston Street.

The remaining portion of Wendell Street to be retained in its present two way traffic pattern.

IN CITY COUNCIL

OCT 21 1965

READ and PASSED

Russell J. Doyle
President
William H. Clapton
Clerk

APPROVED

OCT 26 1965

Joseph A. Barley Jr.
MAYOR

RESOLUTION
OF THE
CITY COUNCIL

THE CITY OF PROVIDENCE
STATE OF RHODE ISLAND AND PROVIDENCE PLANTATIONS

RESOLUTION OF THE CITY COUNCIL

No. 657

Approved October 26, 1965

RESOLVED, That the Director of Public Works is requested to cause East George Street, from Governor to Gano Street, to be resurfaced.

IN CITY COUNCIL

OCT 21 1965

READ and PASSED

Harold J. Boyle
President
William J. Caspary
Clerk

APPROVED

OCT 26 1965

Joseph A. Rowley Jr.
MAYOR

RESOLUTION
OF THE
CITY COUNCIL

IN CITY
COUNCIL

SEP 2 - 1965

FIRST READING
REFERRED TO COMMITTEE ON
PUBLIC WORKS.....
Barrett Dapier, CLERK

Moore, Danga and Howell



CITY OF PROVIDENCE, RHODE ISLAND
MAYOR JOSEPH A. DOORLEY, JR.

DEPARTMENT OF PUBLIC WORKS . 700 ALLENS AVENUE . 02905

Lawrence P. McGarry, Director

Robert B. Strong, Deputy Director

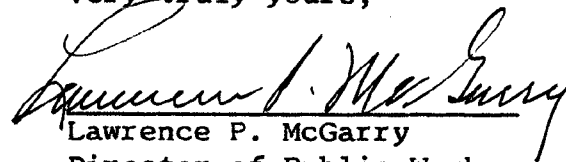
September 28, 1965

Chairman Public Works Committee
Providence City Council
City Hall,
Providence, R.I.

Dear Sir:

The pavement on East George Street between Governor Street and Gano Street is in poor condition and this Street has been added to the list of streets being resurfaced by the Highway.

Very truly yours,


Lawrence P. McGarry
Director of Public Works

LPMCG:lg

FILED

OCT 5 12 07 PM '85

DEPT. OF CITY CLERK
PROVIDENCE, R.I.