

Received
Res. # 118
Approved: 3/28/96

RESOLUTION CLATURN

RESOLUTION OF THE CITY COUNCIL

No. 113

Approved February 11, 1998

RESOLVED, DECREED AND ORDERED

That the following named streets shown as cross hatched are on the accompanying plan entitled: "Providence, Rhode Island Department of Public Works-Engineering Office, street line Section Plan No. 064545 dated May 5, 1993.

Viz: Towner and Clarke Streets (portions of) shown as cross-hatched area on accompanying plan and designated by the letters (A-B-C-D-E-F-A) having ceased to be useful to the public and is proposed to be abandoned as a public highway. Said abandonment is specifically conditioned precedent upon the following:

1. The petitioner shall tender the amount of Eight Thousand Nine Hundred Thirty-two and 50/100 Dollars (\$8,932.50) in legal tender U.S. currency to the City of Providence;

2. The petitioner shall convey an easement acceptable to the Narragansett Electric Company which will permit retention of its facilities in their existing location, together with the right to inspect, maintain, operate and replace the same and with twenty-four hour access to said facilities, or in the alternative should it be determined by the petitioner that any such facilities need be relocated in order to comply with an intended use, the petitioner shall assume all costs of relocation;

3. The petitioner shall convey an easement acceptable to the Providence Water Supply Board which will permit retention of its facilities in their existing location, together with the right to inspect, maintain, operate and replace the same and with twenty-four hour access to said facilities, or in the alternative should it be determine by the petitioner that any such facilities need be relocate din order to comply with an intended use, the petitioner shall assume all costs of relocation;

4. The City shall retain an easement which will permit retention of its facilities in their existing location, together with the right to inspect, maintain, operate and replace the same and with twenty-four hour access to said facilities, or

THE COMMITTEE ON
PUBLIC WORKS
Approves Passage of
The Within Resolution

Belen A. Ponce
1/21/96 Clerk

in the alternative should it be determined by the petitioner that any such facilities need be relocated in order to comply with an intended use, the petitioner shall assume all costs of relocation; and

5. The Petitioner shall meet with the Commanding Officer of the Traffic Bureau of the Providence Police Department and enter into an agreement satisfactory to said Bureau so as to alleviate any concerns of the Providence Police Department as expressed in their communication dated 18 May 1993;

6. That the Petitioner meet each of the conditions to which reference is made in that communication from the Providence City Plan Commission dated 20 September 1993 which states as follows: "(A) All abutting property owners join as petitioners; (B) The State relinquishes its half interest in Towner Street; (C) The Fire, Police Department and Water Supply Board do not object to this petition."

ORDERED, That the Traffic Engineer be and he is hereby directed to cause a sign to be placed on the above-named highway abandoned as aforesaid, having thereon the words, "Not a Public Highway," and it is further


ORDERED, That after the entry of this order or decree the City Clerk shall cause a notice thereof to be published in a newspaper, published in the County of Providence at least once a week for three successive weeks and a further and personal notice shall be served by the City Sergeant upon every owner of land abutting the above-named highway which has been abandoned, who is known to reside within the State.

IN CITY COUNCIL
FEB 5 1998
READ AND PASSED
Evelyn V. Fargnoli
PRES.
Michael R. Clement
CLERK

APPROVED
FEB 11 1998
Steven A. Camp
MAYOR

NOTES:

1. Cross hatched area A-B-C-D-E-F-A indicates proposed abandonment.
2. Full sewer easement required

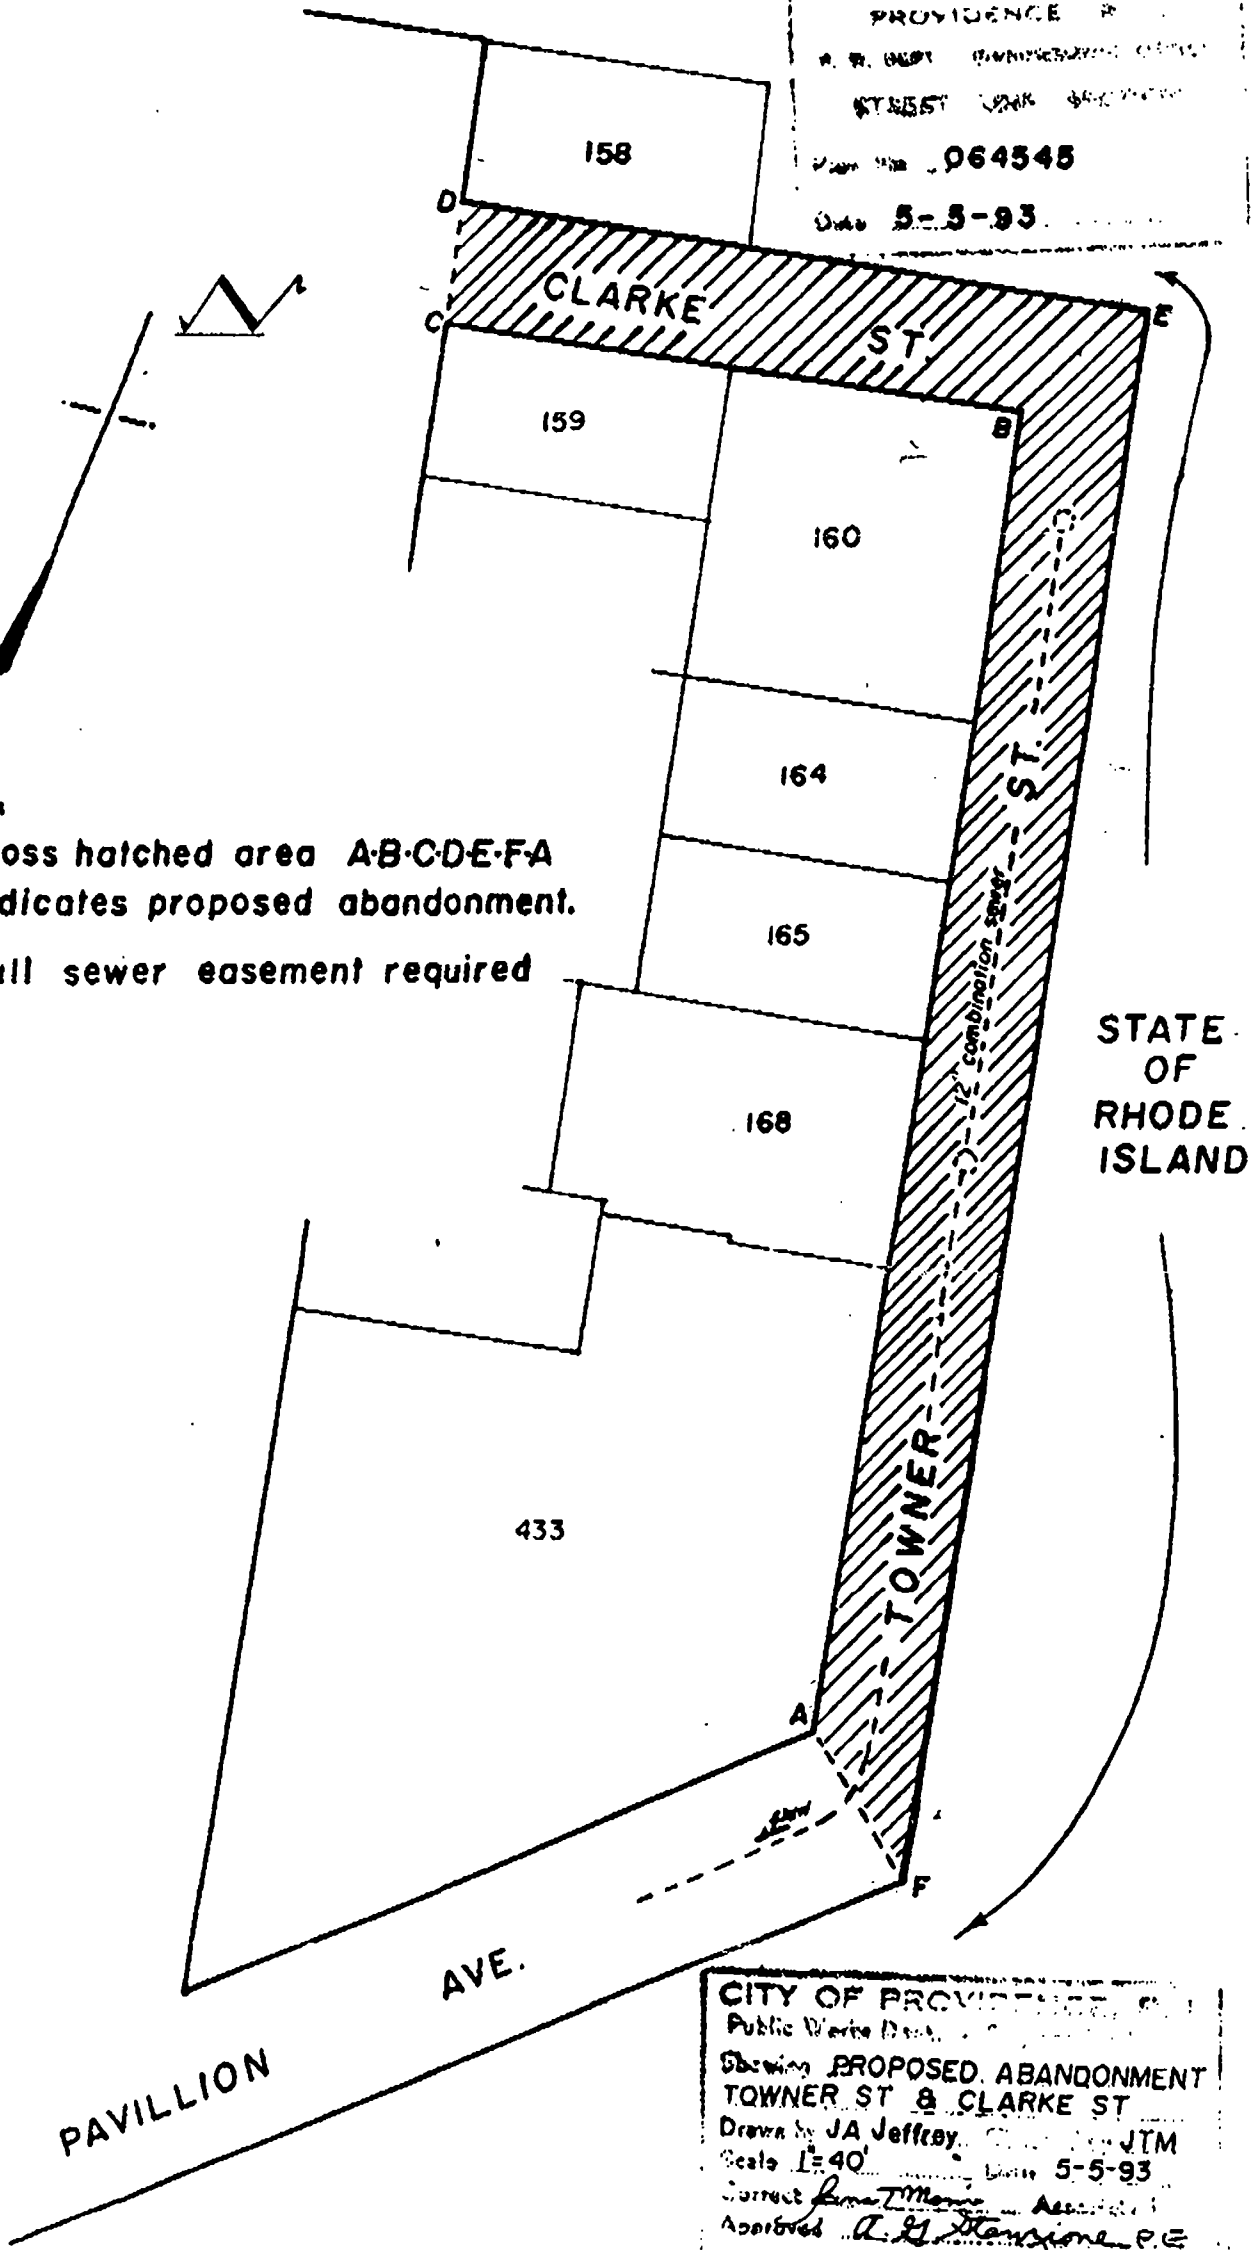

PROVIDENCE R.
R. W. DEPT. ENGINEERING DIVISION
STREET WORK SECTION
Map No. 064545
Date 5-5-93

CITY OF PROVIDENCE
Public Works Dept.
Showing PROPOSED ABANDONMENT
TOWNER ST & CLARKE ST
Drawn by JA Jeffrey. Date 5-5-93
Scale 1"=40'
Corrected by JTM
Approved R. L. Stansione P.E.
CHIEF ENGINEER

ALL LOT NUMBERS TAKEN FROM A.P. 55



FAX COVER PAGE

To: Barbara Poirier

For Information Call: 401-272-3121, ext. 2133

From : Kenneth Cohen

At: PPD

Pages: 1

Fax Number : 401-274-7765

I have reviewed the request by Mr. Gower for the abandonment of property adjacent to White Fuel Company at 12 Hylestead Street. The abandonment of the "paper" streets will not have an adverse effect on Public Safety, especially the Providence Police Dept. In addition there are no adjacent property owners adversely affected. Therefore, I do not feel that the Providence Police Department will object to this request.