

THE CITY OF PROVIDENCE
STATE OF RHODE ISLAND AND PROVIDENCE PLANTATIONS

RESOLUTION OF THE CITY COUNCIL

No. 393

Approved August 8, 1973

COMMITTEE ON
Public Works
of
the City of Providence

RESOLVED, DECREED and ORDERED,

That the portion of Clifford street, from the northerly side of Ship street for a distance of One Hundred One and Two One-Hundredths (101.02⁺) feet northeasterly, as shown as cross-hatched area and designated by the letters A-B-C-D-A, on accompanying Plan No. 063228, date April 12, 1973, has ceased to be useful to the public, is hereby abandoned as a public highway and the damage to the abutters is appraised at nothing and so awarded, subject to those easements acceptable to the Director of Public Works relative to existing twelve (12") inch sanitary sewer, the payment of Two Hundred Sixty One and 49/100 (\$261.49) to the Water Supply Board for depreciated value of its facilities in said street and of The Narragansett Electric Company, as incorporated in its correspondence addressed to the Committee on Public Works of the City Council, dated July 6, 1973, a copy of which is hereto attached, and it is further

ORDERED, That the Director of Public Works, be and he is hereby directed to cause a sign to be placed on the portion of Clifford street, from the northerly side of Ship street for a distance of One Hundred One and Two One-Hundredths (101.02⁺) feet northeasterly, abandoned as aforesaid, having thereon the words, "Not a Public Highway", and it is further

ORDERED, That after the entry of this order or decree the City Clerk shall cause a notice thereof to be published in a newspaper published in the County of Providence at least once each week for three successive weeks and a further and personal notice shall be served by the City Sergeant upon every owner of land abutting the portion of Clifford street, from the northerly side of Ship street for a distance of One Hundred One and Two One-Hundredths (101.02⁺) feet northeasterly, which has been abandoned, who is known to reside within this State.

APPROVED

MAYOR

AUG 8 1973

AUG 2 1973

IN CITY COUNCIL
READ AND PASSED
CITY CLERK

RESOLUTION
OF THE
CITY COUNCIL

THE COMMITTEE ON

Public Works

Approves Passage of
The Within Resolution

Wm. W. W. W.
July 11, 1973 Clerk

RECEIVED

JUL 11 1973

1012

CITY OF PROVIDENCE
STATE OF RHODE ISLAND AND PROVIDENCE PLANTATIONS

PETITION TO THE CITY COUNCIL

TO THE HONORABLE CITY COUNCIL OF THE CITY OF PROVIDENCE:

The undersigned respectfully petitions your honorable body

To abandon as a Public Highway that portion of Clifford Street,
from the northerly side of Ship Street, a distance of One Hun-
dred One and Two one-hundredths (101.02') feet northeasterly.

DEPARTMENT OF CITY CLERK
RECEIVED

MAR 20 1973

PROVIDENCE, R. I.

Vincent Vespia

CITY CLERK OF PROVIDENCE

Pd by ck #2496

amt. \$35.00

*Speidel Div. of Tecton
to Ship St. Rm 16*

Fred Massotti

Fred Massotti
VICE PRESIDENT
OPERATIONS

SPEIDEL - A TEXTRON COMPANY

PROVIDENCE, R. I.

MAR 20 1973

FILED
MAR 19 4 14 PM '73
DEPT. OF CITY CLERK
PROVIDENCE, R.I.

**IN CITY
COUNCIL**

MAR 5 1973

FIRST READING
REFERRED TO COMMITTEE ON
PUBLIC WORKS.....

Wm. L. Lipp
CLERK

*Councilman J. Murphy, and
Councilman Xaveri, by request*

PUCCI & GOLDIN

COUNSELLORS AT LAW

THOMAS D. PUCCI
EDWARD S. GOLDIN
SAMUEL A. OLEVSON
JOSEPH R. TUTALO

824 INDUSTRIAL BANK BUILDING
III WESTMINSTER STREET
PROVIDENCE, RHODE ISLAND 02903

March 15, 1973

Hon. Vincent Vespia
City Clerk
City of Providence
City Hall
Providence, Rhode Island 02903

RE: Petition of Speidel - a Textron company -
to abandon as a public highway a certain portion of
Clifford Street


Dear Mr. Vespia:

Enclosed herewith please find check of client in the sum of \$35.00 together with two executed copies of a petition for abandonment of a small portion of Clifford Street from the northerly side of Ship Street, a distance of 101.02 feet northeasterly. This street has been unused since the change of the course of the sundry streets mentioned because of the freeway construction.

If there is any question, please advise.

Thank you for your cooperation.

Very truly yours,

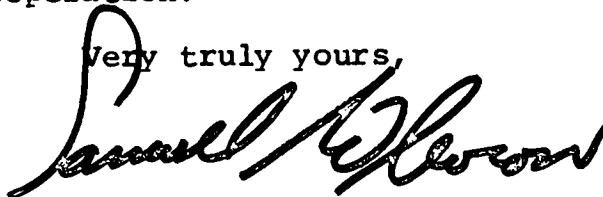

SAMUEL A. OLEVSON

SAO:jdl

Enclosures



Rhode Island

Department of City Clerk

MEMORANDUM

DATE: April 6, 1973

TO: Acting Commissioner of Public Safety Doorley, Director McGarry, Director Pallozzi, Chief Engineer Rogers, and Traffic Engineer Tibaldi - CLIFFORD STREET (ABANDONMENT OF A PORTION THEREOF).

SUBJECT:

CONSIDERED BY: Committee on Public Works

DISPOSITION: Attached is copy of Petition on above subject for study and report.



CITY OF PROVIDENCE, RHODE ISLAND
MAYOR JOSEPH A. DOORLEY, JR.

DEPARTMENT OF PUBLIC WORKS . 700 ALLENS AVENUE . 02905
Lawrence P. McGarry, Director Joseph J. Campo, Deputy Director

April 24, 1973

Chairman of the Public Works Committee
Providence City Council
City Hall - Providence, R.I.

Re: CLIFFORD STREET - Abandonment of a Portion Thereof

Dear Sir:

The petition for abandonment of Clifford Street from Ship Street to a point 101.02 feet northeasterly has been reviewed by this department and objects to said abandonment without the relocation of the existing 12 inch sanitary sewer within Clifford Street.

Sincerely,

A handwritten signature in dark ink, appearing to read "Lawrence P. McGarry", is written over the typed name and title. The signature is fluid and cursive, with a long horizontal stroke extending to the right.

Lawrence P. McGarry
Director of Public Works

LPMCG:jlc

JOHN A. DOHERTY, CHAIRMAN
EARL H. ASHLEY
UGO RICCIO
JOHN J. TIERNEY
RAYMOND COLA
THOMAS L. PAYNE
VINCENT T. IZZO, EX-OFFICIO

WATER SUPPLY BOARD

CITY OF PROVIDENCE, R. I. 02908
552 ACADEMY AVENUE

JOHN E. ROGERS
CHIEF ENGINEER
JAMES P. RYAN
DEPUTY CHIEF ENGINEER
JOHN T. WALSH
LEGAL ADVISOR
AUSTIN B. McMANUS
SECRETARY

April 26, 1973

Councilman Thomas Payne, Chairman
Committee on Public Works
City Clerk's Office
Providence, Rhode Island


Dear Councilman Payne:

On April 9, 1973 we received a memorandum from the City Clerk's Office with regard to a petition filed by Speidel, Inc. requesting the abandonment of a portion of Clifford Street, from the northerly side of Ship Street.

We find that the depreciated value of our facilities in this street plus the cost of disconnecting the main will amount to \$261.49.

We are filing a bill with the City Collector's Office in the amount of \$261.49 and respectfully request that your Committee take no action on this matter until the Water Supply Board is assured of payment for the depreciated value of the existing facilities and the cost of labor and materials to disconnect the main from our system.


Very truly yours,

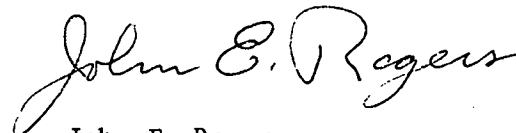

John E. Rogers
Chief Engineer

JER/ms

CC: Mr. Austin McManus

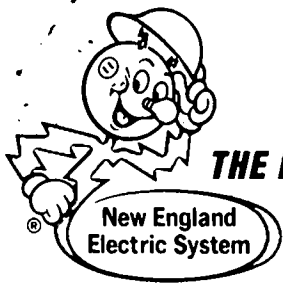

THE NARRAGANSETT ELECTRIC COMPANY

280 Melrose Street, Providence, Rhode Island 02901

July 6, 1973

Providence City Council
Committee on Public Works
City Hall
Providence, Rhode Island

Re: Petition for the abandonment of that portion of Clifford Street from the northerly line of Ship Street to the property of the State of Rhode Island at Route I-95

Gentlemen:

The Narragansett Electric Company presently has underground electrical facilities consisting of a Manhole #1912, together with conduits and cables located in said portion of Clifford Street. The facilities serve the Petitioner and other customers in the area. The Narragansett Electric Company will not object to the granting of said petition, provided that in the event that the petition is granted, the Petitioner will convey an easement acceptable to The Narragansett Electric Company which will permit retention of our manhole, conduits and cables, in existing locations in said Clifford Street, together with the right to inspect, maintain, operate and replace the same.

Enclosed is plan showing location of manhole and facilities marked in red.

Very truly yours,


THE NARRAGANSETT ELECTRIC COMPANY

By

Edward J. Hayes, Jr.
General Agent

JHB:1

Enclosure

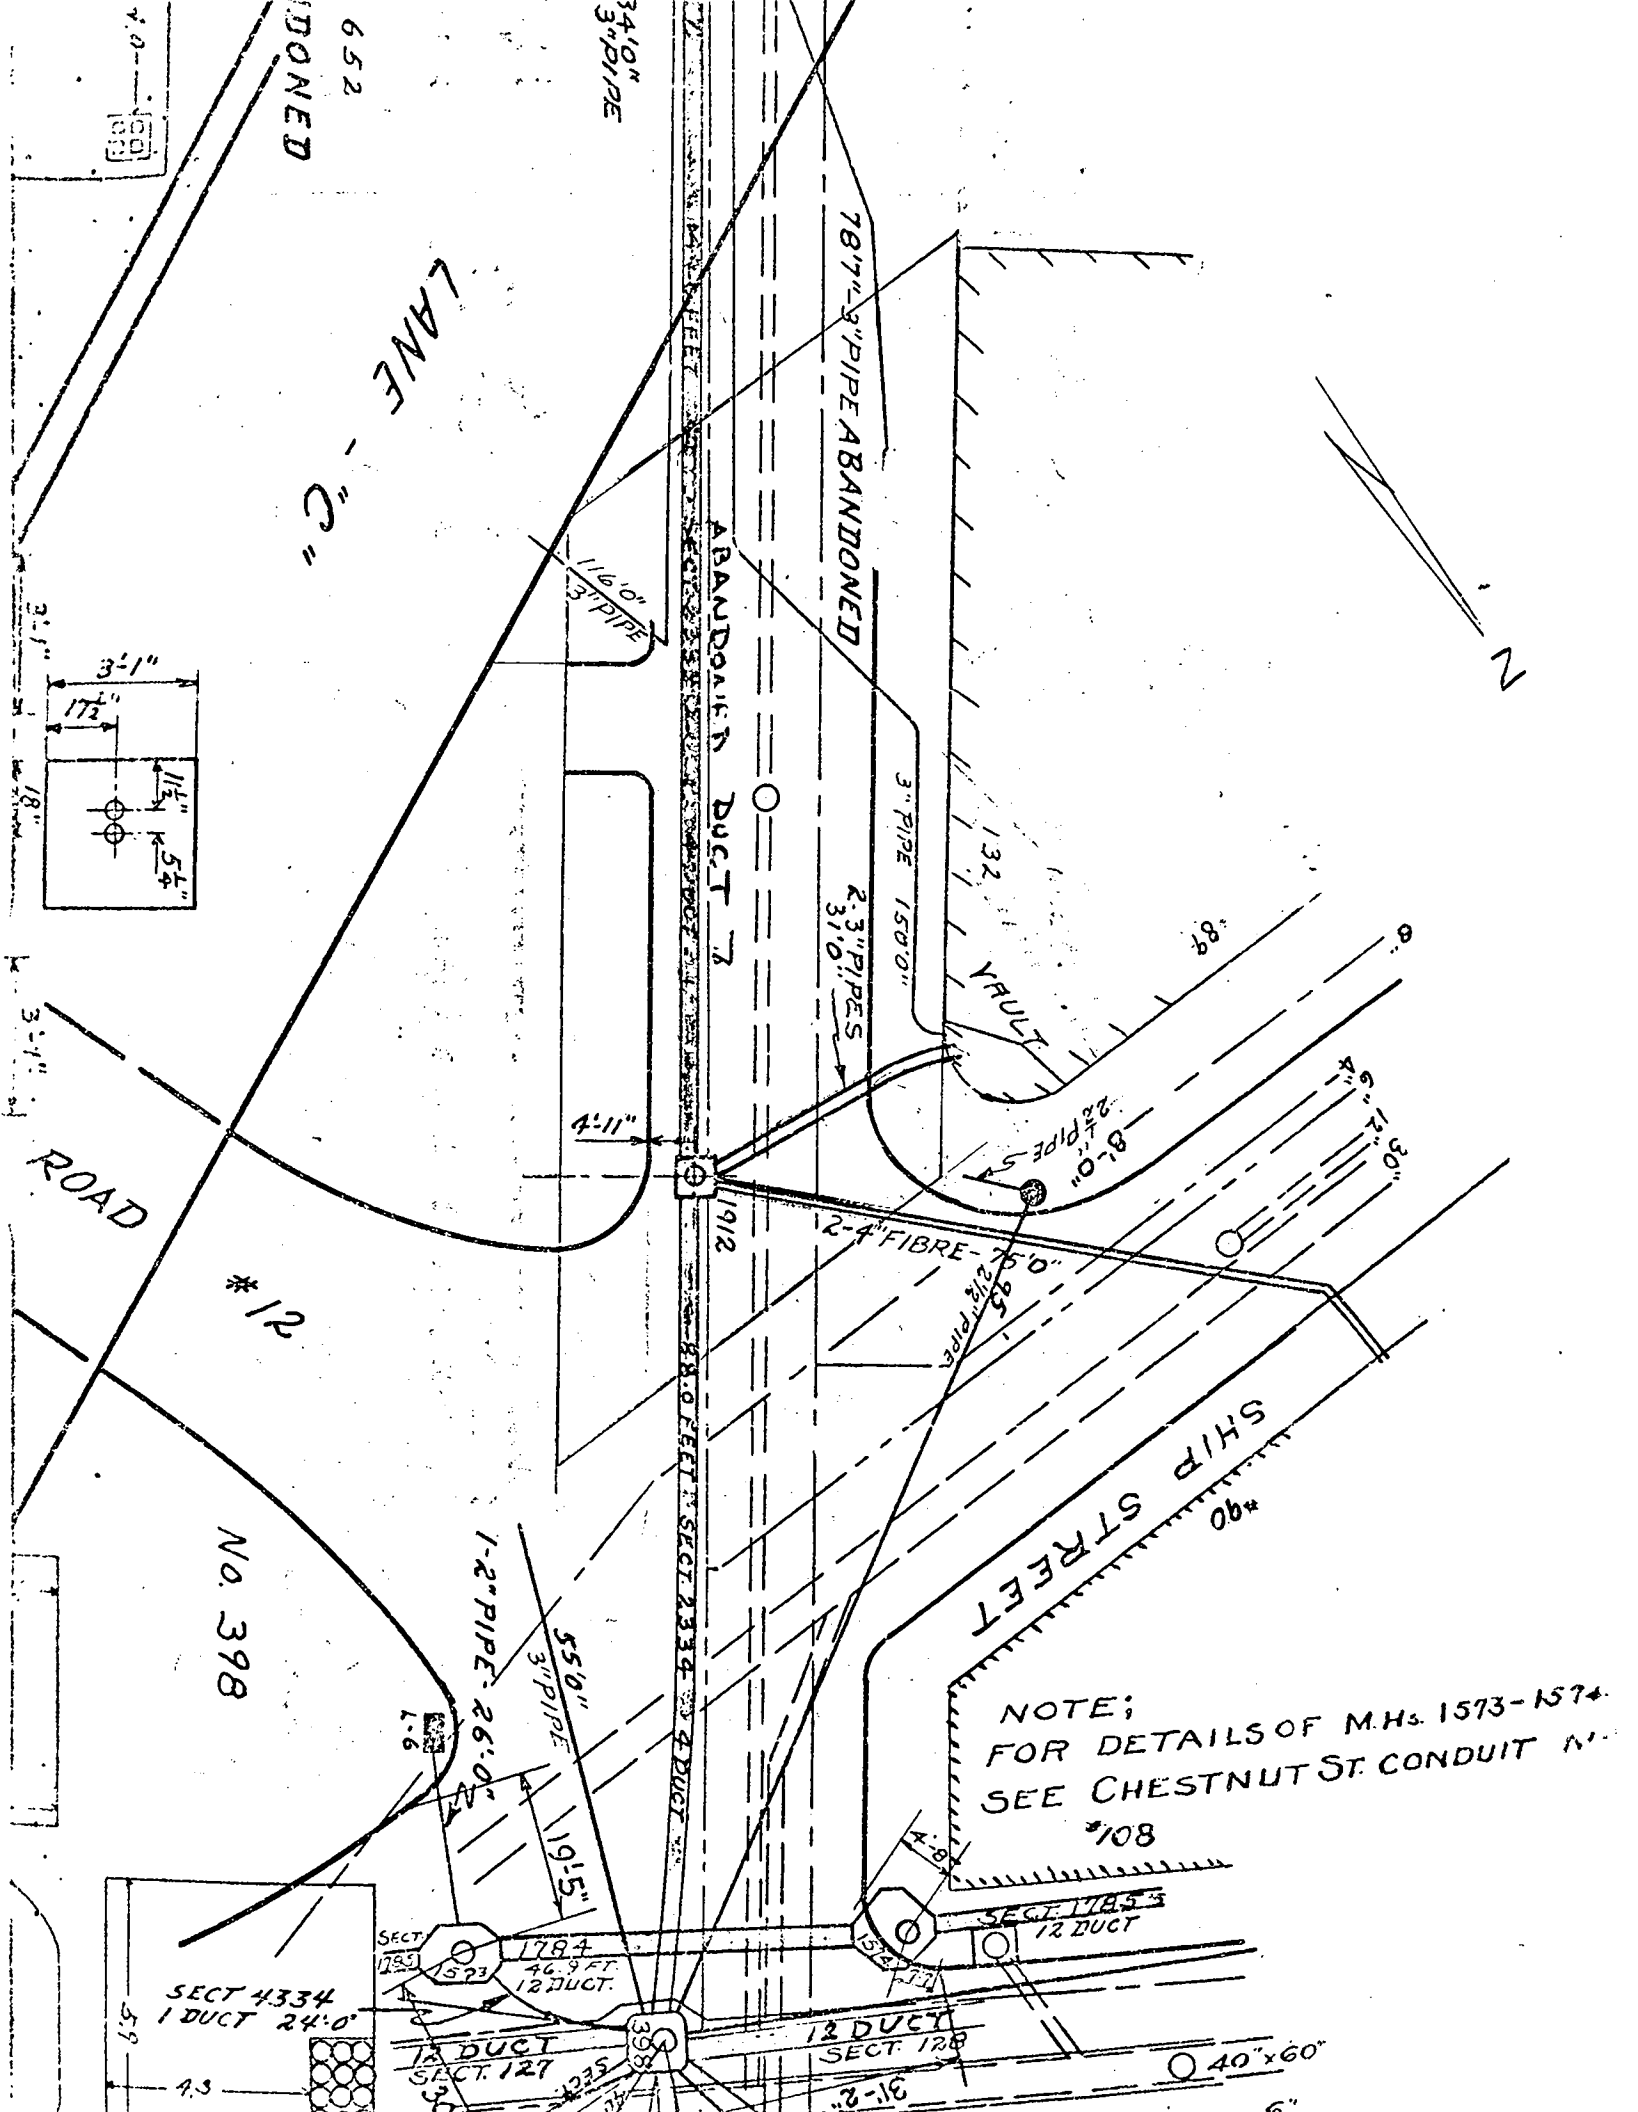



CITY OF PROVIDENCE, RHODE ISLAND
MAYOR JOSEPH A. DOORLEY, JR.

DEPARTMENT OF PUBLIC WORKS . 700 ALLENS AVENUE . 02905

Lawrence P. McGarry, Director

Joseph J. Campo, Deputy Director

July 27, 1973

Mr. Thomas Payne, Chairman
Public Works Committee
Providence City Council
City Hall - Prov., R.I. 02903

Re: Abandonment - ~~West~~ Clifford Street-

Dear Sir:

The Department of Public Works has no objection to the abandonment of ~~West~~ Clifford Street if a full easement is maintained, with no structure being erected thereupon, and that the easement remain accessible.

Very truly yours,

A handwritten signature in dark ink, appearing to read "Lawrence P. McGarry", is written over the typed name and title.

Lawrence P. McGarry
Director of Public Works

LPMCG:jlc

THE CITY OF PROVIDENCE

CITY SERGEANT'S OFFICE

THIS IS TO CERTIFY, That I have caused the notice, of which a true copy is hereto annexed, to be served upon the following named persons, by handing to each of said persons, or by leaving at their last and usual place of abode in this State a true copy of said notice, to wit:

ABANDONMENT OF CLIFFORD STREET, FROM THE
NORTHERLY SIDE OF SHIP STREET, A DISTANCE OF
ONE HUNDRED ONE AND TWO ONE+hundredths
(101.02') FEET NORTHEASTERLY.


<u>PLAT</u>	<u>LOT</u>	<u>NAME AND ADDRESS</u>
21	29	Textron, Inc. 40 Westminster St.

Date July 5, 1973 Edward P. Dunningan
City Sergeant

This is to certify that I have caused a true copy of attached Resolution of the City Council No. 395 Approved AUGUST 8, 1973 to be served upon the above person, firms, and/or corporation, as the case may be, by handing to each of said person, firm, and/or corporation, as the case may be, or by leaving said copy at their last usual place of abode or business located in the State of Rhode Island.

Date Aug 9, 1973 Edward P. Dunningan
City Sergeant

PROVIDENCE, R. I.
P. W. DEPT. - ENGINEERING OFFICE
STREET LINE SECTION
Plan No. 063778
Date April 12, 1973

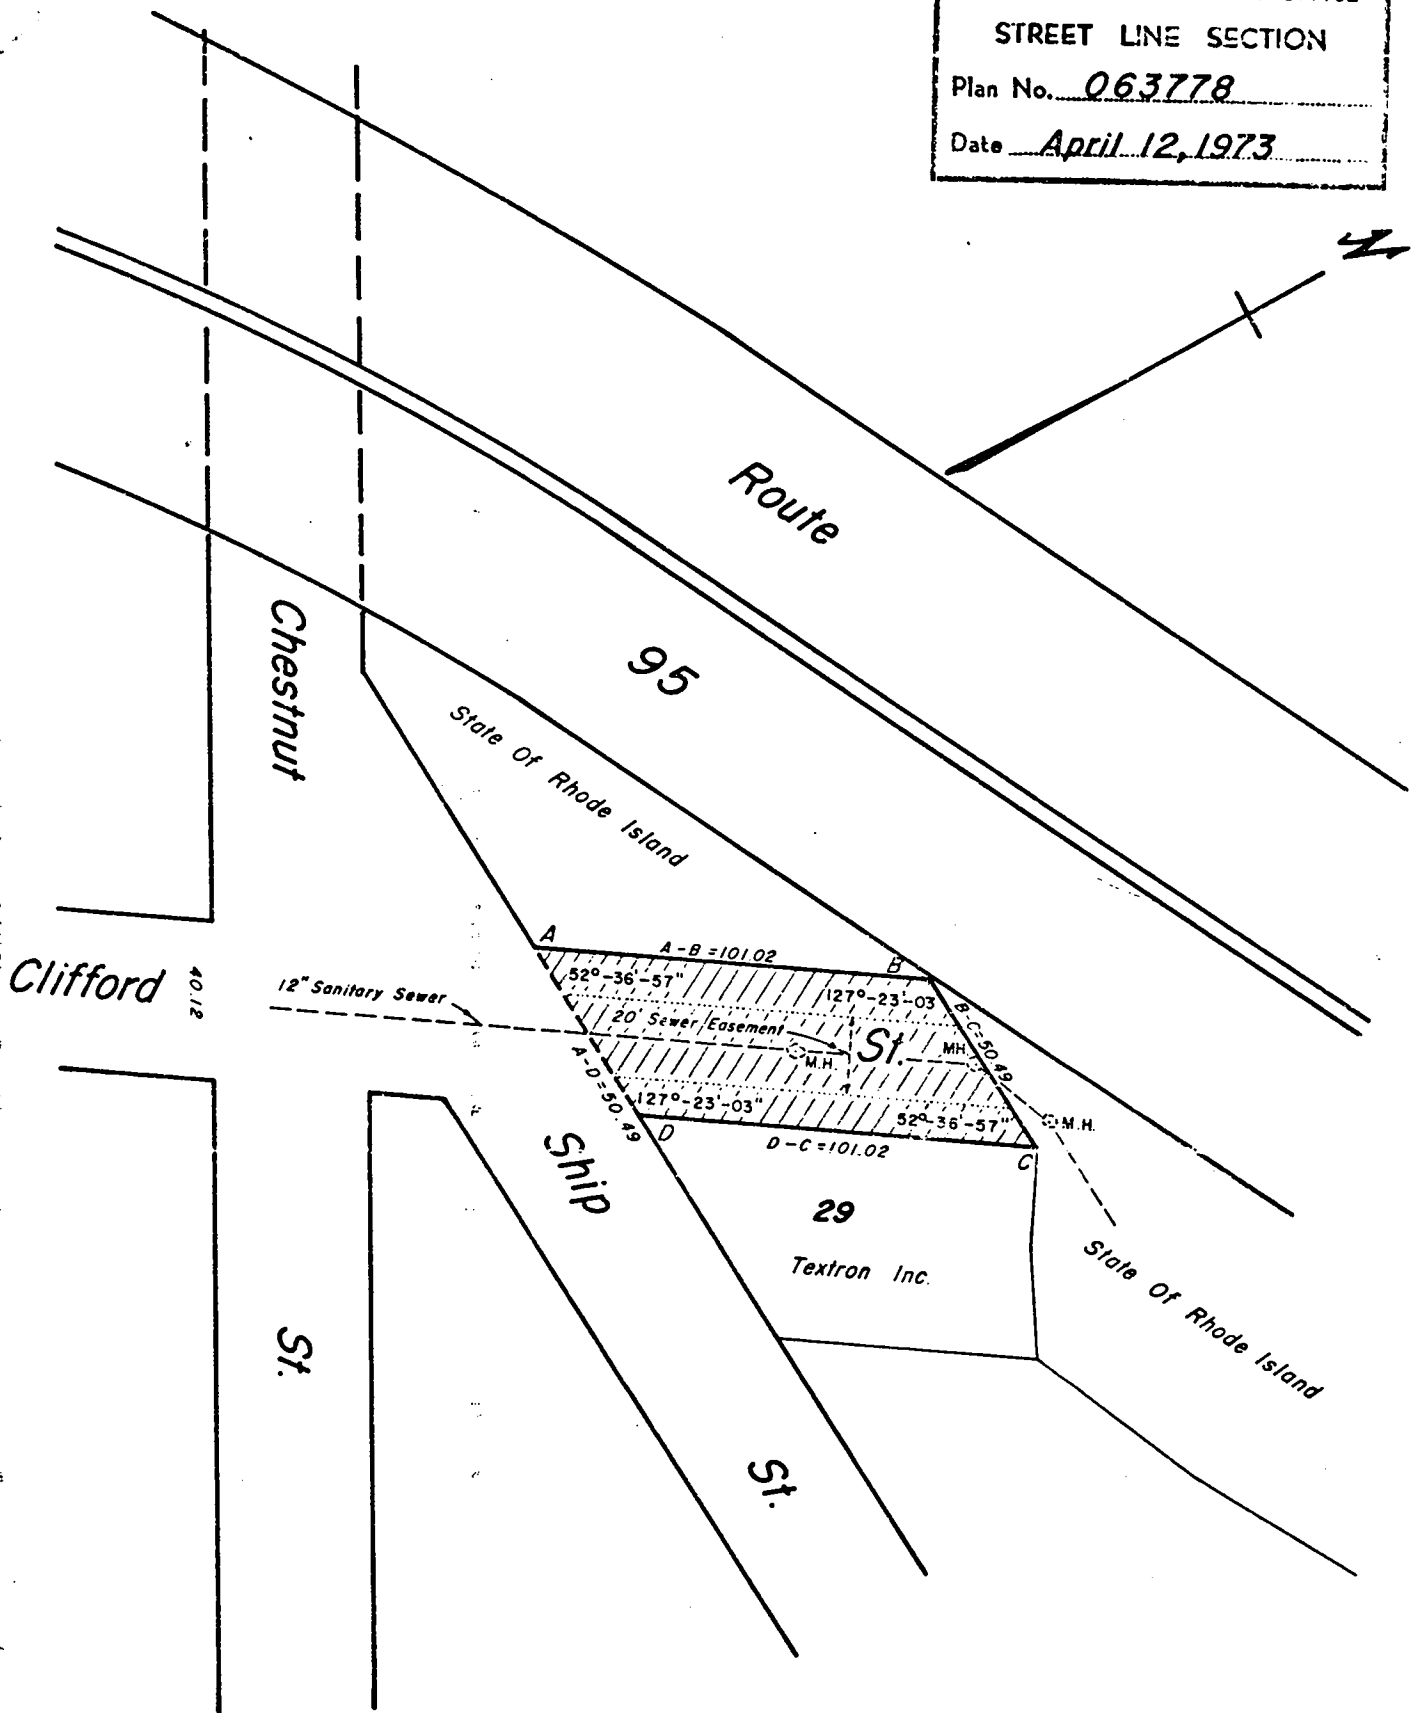

Notes:

Cross-Hatched Area (A-B-C-D-A) Indicates
Proposed Abandonment.

20' Sewer Easement Will Be Required.

Lot Numbers From Assessor's Plat 21

CITY OF PROVIDENCE, R. I.
Public Works Dept. - Engineering Office
Showing Proposed Abandonment
Drawn by Petruska Checked by P. J. Q.
Scale 1" = 50' Date April 12, 1973
Correct G. J. Aughey Associate Engr.
Approved Joseph J. Camp CHIEF ENGINEER