

RESOLUTION OF THE CITY COUNCIL

No. 138

Approved March 4, 1977

RESOLVED, DECREED AND ORDERED:

That the following named streets shown as a shaded area on the accompanying plan entitled "Providence, Rhode Island, Department of Public Works - Engineering Office, Street Line Section, Plan No. 063999 dated December 28, 1976"

viz:

Those portions of Hugo Street, August Street, Venice Street, Berlin Street, Dante Street and Arbutus Street as laid out and delineated on that plat entitled, "The Dr. E. M. Harris Plat No. 2 of House Lots in Providence, R.I. Platted by Mark W. Schofield May 1901" and recorded with the records of land evidence in said City of Providence in Plat Book 24 at Page 26 and (copy) on plat card 862, lying within the perimeters of that parcel described in deed from the City of Providence to Providence College dated December 6, 1974 and recorded in said records in deed book 1184 at page 166 the said portion of the above described Streets, as incorporated in accompanying petition of Providence College and cross hatched incorporated in the subject map (A-B-C-D-E-A) having ceased to be useful to the public and the same is proposed to be abandoned as public highway and the damage to the abutters is appraised at nothing and so awarded.

ORDERED, that the Director of Public Works, be and he is hereby directed to cause a sign to be placed on the above named streets abandoned as aforesaid, having thereon the words "Not a Public Highway", and it is further

ORDERED, that after the entry of this order or decree the City Clerk shall cause a notice thereof to be published in a newspaper published in the County of Providence at least once each week for three successive weeks and a futher and personal notice shall be served by the City Sergeant upon every owner of land abutting the above-named streets which has been abandoned, who is known to reside within the State.

IN CITY COUNCIL

MAR 2 1977
READ AND PASSED

Robert J. Horton
PRES.
Vincent C. Cramer
CLERK

approved:
March 4, 1977
Vincent C. Cramer
Mayor

THE COMMITTEE ON
PUBLIC WORKS

Approves Passage of
The Within Resolution

Vincent Crespo
Chairman

Feb. 16, 1977 Clerk

RECEIVED
FEB 16 1977

Handwritten notes and signatures, including a large signature that appears to be "Vincent Crespo" and other illegible markings.

PETITION TO THE CITY COUNCIL

TO THE HONORABLE CITY COUNCIL OF THE CITY OF PROVIDENCE:

The undersigned respectfully petitions your honorable body

In Re: Abandonment of (those portions of Hugo Street, August Street, Venice Street, Berlin Street, Dante Street and Arbutus Street as laid out and delineated on that plat entitled, "The Dr. E. M. Harris Plat No. 2 of House Lots in Providence, R. I. Platted by Mark W. Schofield May 1901" and recorded with the records of land evidence in said City of Providence in Plat Book 24 at Page 26 and (copy) on plat card 862, lying within the perimeters of that parcel described in deed from the City of Providence to Providence College dated December 6, 1974 and recorded in said records in deed book 1184 at page 166.)

FIRST: By virtue of said deed hereinbefore mentioned, your Petitioner is the owner in fee of all the land described as follows:

That certain tract or parcel of land known as the Charles V. Chapin Hospital Site, situated on the northerly side of Eaton Street and on the easterly side of Huxley Avenue, in the City of Providence, Rhode Island, bounded and described as follows:

Beginning at the northeasterly corner of Eaton Street and Huxley Avenue; thence northerly along the easterly line of Huxley Avenue, one thousand sixty and 17/100 (1060.17) feet to a corner; thence easterly making an interior angle of $91^{\circ} 14' 08''$ and bounded northerly, in part by land now or formerly of Louis A. Emma, Jr. and wife Helen M., in part by land now or formerly of James M. Emma and wife Carmella M., in part by land now or formerly of Joseph P. Bertrand and wife Philomena A., in part by land now or formerly of Frank Piccirilli, Jr. and wife Louise, in part by land now or formerly of Philip Giampietro and wife, Anna, in part by land now or formerly of Agnes Goolgasian, in part by the southerly termination of Dante Street, in part by land now or formerly of Ralph A. Landi and wife Joyce P., in part by land now or formerly of Elisa Lombardi, in part by land now or formerly of Pasquale Cianfrancesco, in part by land now or formerly of John F. Mathias and wife Carmela, in part by land now or formerly of Mateo DeLillo and wife Mary, one thousand thirteen and 46/100 (1013.46) feet to a corner; thence southerly making an interior angle of 90° , bounded easterly in part by other land now or formerly of the City of Providence, in part by the westerly termination of Mowry Street, in part by land now or formerly of Henry Zonfrillo and wife Mary G., in part by the westerly termination of August Street, in part by other land now or formerly of the City of Providence, in part by the westerly termination of Venice Street, in part by other land now or formerly of the City of Providence, in part by land now or formerly of Mibros Realty, Inc., in part by the westerly termination of Liege Street and in part by other land now or formerly of the City of Providence, one thousand eighty and 00/100 (1080.00) feet to the northerly line of Eaton Street; thence westerly, making an interior angle of 90° , along the northerly line of Eaton Street, seven hundred twenty-four and 58/100 (724.58) feet to an angle in said Eaton Street; thence continuing westerly, making an interior angle of $176^{\circ} 18' 56''$ along the said northerly line of Eaton Street, three hundred twelve and 39/100 (312.39) feet to the northeasterly corner of Eaton Street and Huxley Avenue and the point and place of beginning, the last described line forming an interior

angle of 92° 26' 56" with the line first described herein.
Said parcel contains 1,103,934 square feet, and is further
identified as being Lot 8 on City Assessor's Plat 119 as
said plat was constituted on December 31, 1973.

SECOND: That said streets and said portions of streets lying
within the perimeters of the description above set forth have ceased to
be useful to the public.

THIRD: That in the event this Honorable City Council should see
fit to abandon the aforesaid streets and portions of streets, your Peti-
tioner hereby agrees that it will waive any and all rights to receive com-
pensation from the City of Providence for damages sustained by it by reason
of such abandonment and will exonerate and hold harmless said City of Provi-
dence from all legal damages, if any, caused to any person or persons own-
ing property abutting any part of any street or parts of streets mentioned
above and for which the said City is or may become legally liable by or on
account of such abandonment.

WHEREFORE, your Petitioner prays that this Honorable City Council
declare that said streets and portions of said streets have ceased to be
useful to the public and that this Honorable City Council abandon said
streets and portions of said streets as described.

PROVIDENCE COLLEGE

BY :

Sharon R. Peterson, D

ITS:

President Providence
College

NOV 29 2 57 PM '76

DEPT. OF CITY CLERK
PROVIDENCE, R.I.

DEPARTMENT OF CITY CLERK
RECEIVED

NOV 29 1976

Vincent Vespia

CITY CLERK OF PROVIDENCE, R.I.

Pd by Ch. # 27842
Armstrong, Gibbons
Lodge & Kinder

NOV 30 1976

IN CITY COUNCIL

DEC 2 1976

FIRST READING

REFERRED TO COMMITTEE ON

PUBLIC WORKS

Vincent Vespa
CLERK

Council President Haxton,
Council President Pro
Temore Fargnoli and
Councilman Lynch,
by Request

City of Providence



Rhode Island

Department of City Clerk

MEMORANDUM

DATE: December 3, 1976

TO: *^o

SUBJECT: ABANDONMENTS-HUGO, AUGUST, VENICE, BERLIN, DANTE, AND ARBUTUS STREETS,
AND GAINNEY COURT.

CONSIDERED BY: Committee on Public Works

DISPOSITION: Attached are copies of Petitions concerning above
noted Streets for study, report, and recommendation
in writing, to the subject Committee.

- .. Commissioner of Public Safety, Trambukio;
- Director of PUD, Bernstein; *ok*
- Director of Public Works, Healy;
- Chief Engineer, Water Supply Board, Granieri; *ok*
- Traffic Engineer Tibaldi.

E. Vincent Vespien

City Clerk

JOHN A. DOHERTY, *Chairman*
EARL H. ASHLEY
ALFRED T. CICCONE
ROBERT F. HOWARD
RAYMOND COLA
VINCENT J. CIRELLI
VINCENT T. IZZO, *Ex-Officio*

WATER SUPPLY BOARD

CITY OF PROVIDENCE, R. I. 02908
552 ACADEMY AVENUE

JOHN E. ROGERS P.E.
Chief Engineer
JOHN H. SEITES P.E.
Deputy Chief Engineer
WILLIAM I. MATZNER
Legal Advisor
JAMES A. LOMBARDI
Secretary

December 7, 1976

Councilman Lawrence K. Flynn, Chairman
Committee on Public Works
City Clerk's Office
Providence, Rhode Island

Dear Councilman Flynn:

We received a memorandum from the City Clerk dated December 3, 1976 concerning a petition for the abandonment of:

Hugo, August, Venice, Berlin, Dante and Arbutus Streets.

A review of our distribution system indicates that we do not have any facilities in these streets, therefore, have no objection to the petition.

Very truly yours,


J. H. Seites, P.E.
Chief Engineer
Acting

ms

ARMSTRONG, GIBBONS, LODGE & KINDER

ATTORNEYS AT LAW

WALTER F. GIBBONS
JAMES T. LODGE
JOSEPH G. KINDER
PAUL A. TUCKER
DANA H. GAEBE

1212 INDUSTRIAL BANK BUILDING
PROVIDENCE, R. I. 02903

JAMES F. ARMSTRONG
1944-1969

THOMAS F. BLACK, JR.
WILLIAM J. MCGAIR
OF COUNSEL

TELEPHONE
401 751-1500

December 27, 1976

Mr. Vincent Vespia, Clerk
Providence City Hall
Providence, Rhode Island

Re: Providence College - Abandonment Petition

Dear Mr. Vespia:

On November 29, 1976, Providence College filed a petition with the Providence City Council, seeking the abandonment of certain portions of Hugo Street, August Street, Venice Street, Berlin Street, Dante Street and Arbutus Street.

To assist the City Council in its determination, I want to advise you that the streets named in the petition are those laid out and delineated on a 1901 Plat entitled "The Dr. E. M. Harris Plat No. 2 of House Lots in Providence, R.I. Platted by Mark W. Schofield May 1901." A copy of that plat plan, which consists of two pages, is attached as Exhibit A.

I realize that subsequent to the original platting of these streets some of the names of these streets were changed. To further assist the City Council, I have attached, as Exhibit B, a copy of the plat plan as it presently exists. As you can see, what was originally Hugo Street is now Mowry Street and what was originally Berlin Street is presently known as Liege Street and so forth.

However, the petition is directed only to those streets as originally platted and only to the extent that they lie within the perimeters of the so-called Chapin Hospital Property as described in a deed from the City of Providence to Providence College

PROVIDENCE, R.I.
DEPT. OF CLERK


DEC 29 4 22 PM '76

Mr. Vincent Vespia
Page Two
December 27, 1976

dated December 6, 1974. These streets should not be confused with streets of the same name presently situated elsewhere in the city.


If you are in need of any further information prior to the public hearing scheduled for Wednesday, December 29, 1976, at 3:30 p.m., please give me a call.

Sincerely,

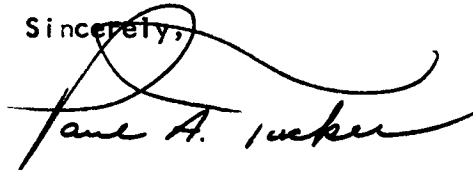A handwritten signature in cursive script, appearing to read "Paul A. Tucker". The signature is written in dark ink and is positioned below the word "Sincerely,".

Paul A. Tucker

PAT:dp
Enclosures

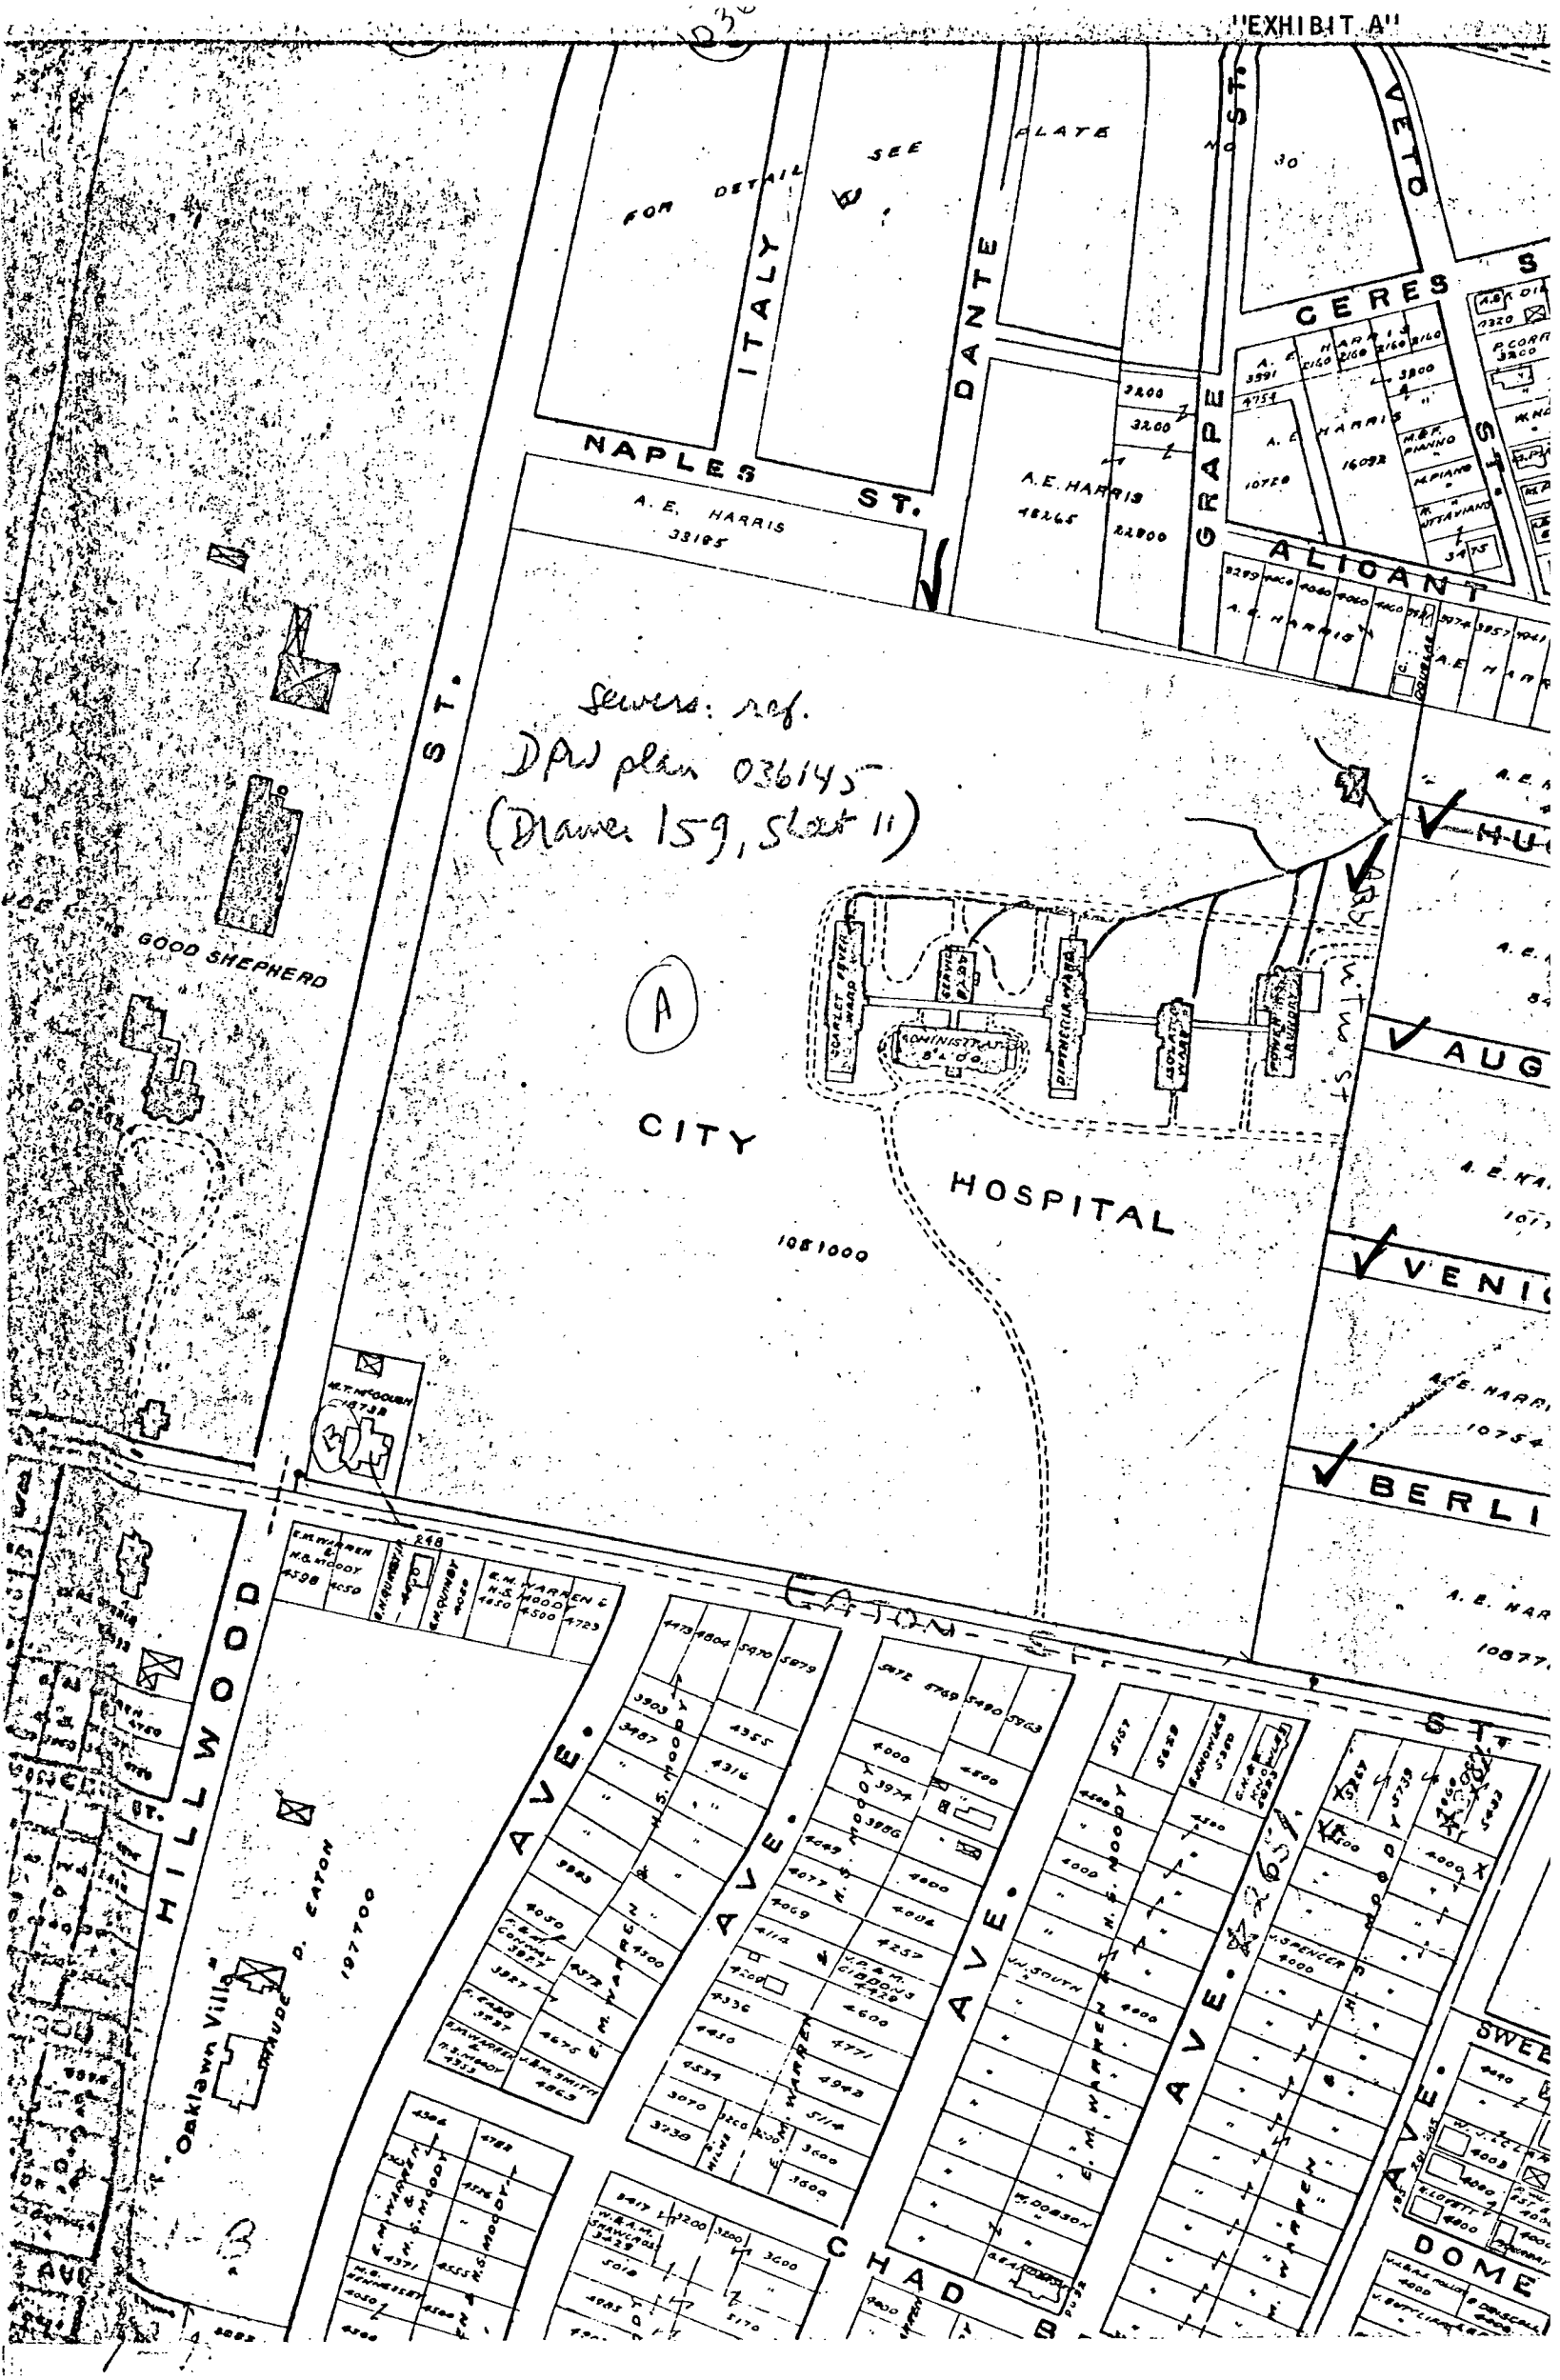

Sewers: ref.
DPW plan 036145
(Drawn 159, Sheet 11)

A

CITY

HOSPITAL

1081000

HILLWOOD

THOMAS D. CATON

197700

AVE.

AVE.

AVE.

AVE.

AVE.

SWEET

DOME

NAPLES ST.
A.E. HARRIS
33185

A.E. HARRIS
18265 22800

CERES

ALIOANT

AUG


VENI

BERLI


A.E. HARRIS
10877

CITY TAX ASSESSOR: DATE:

100

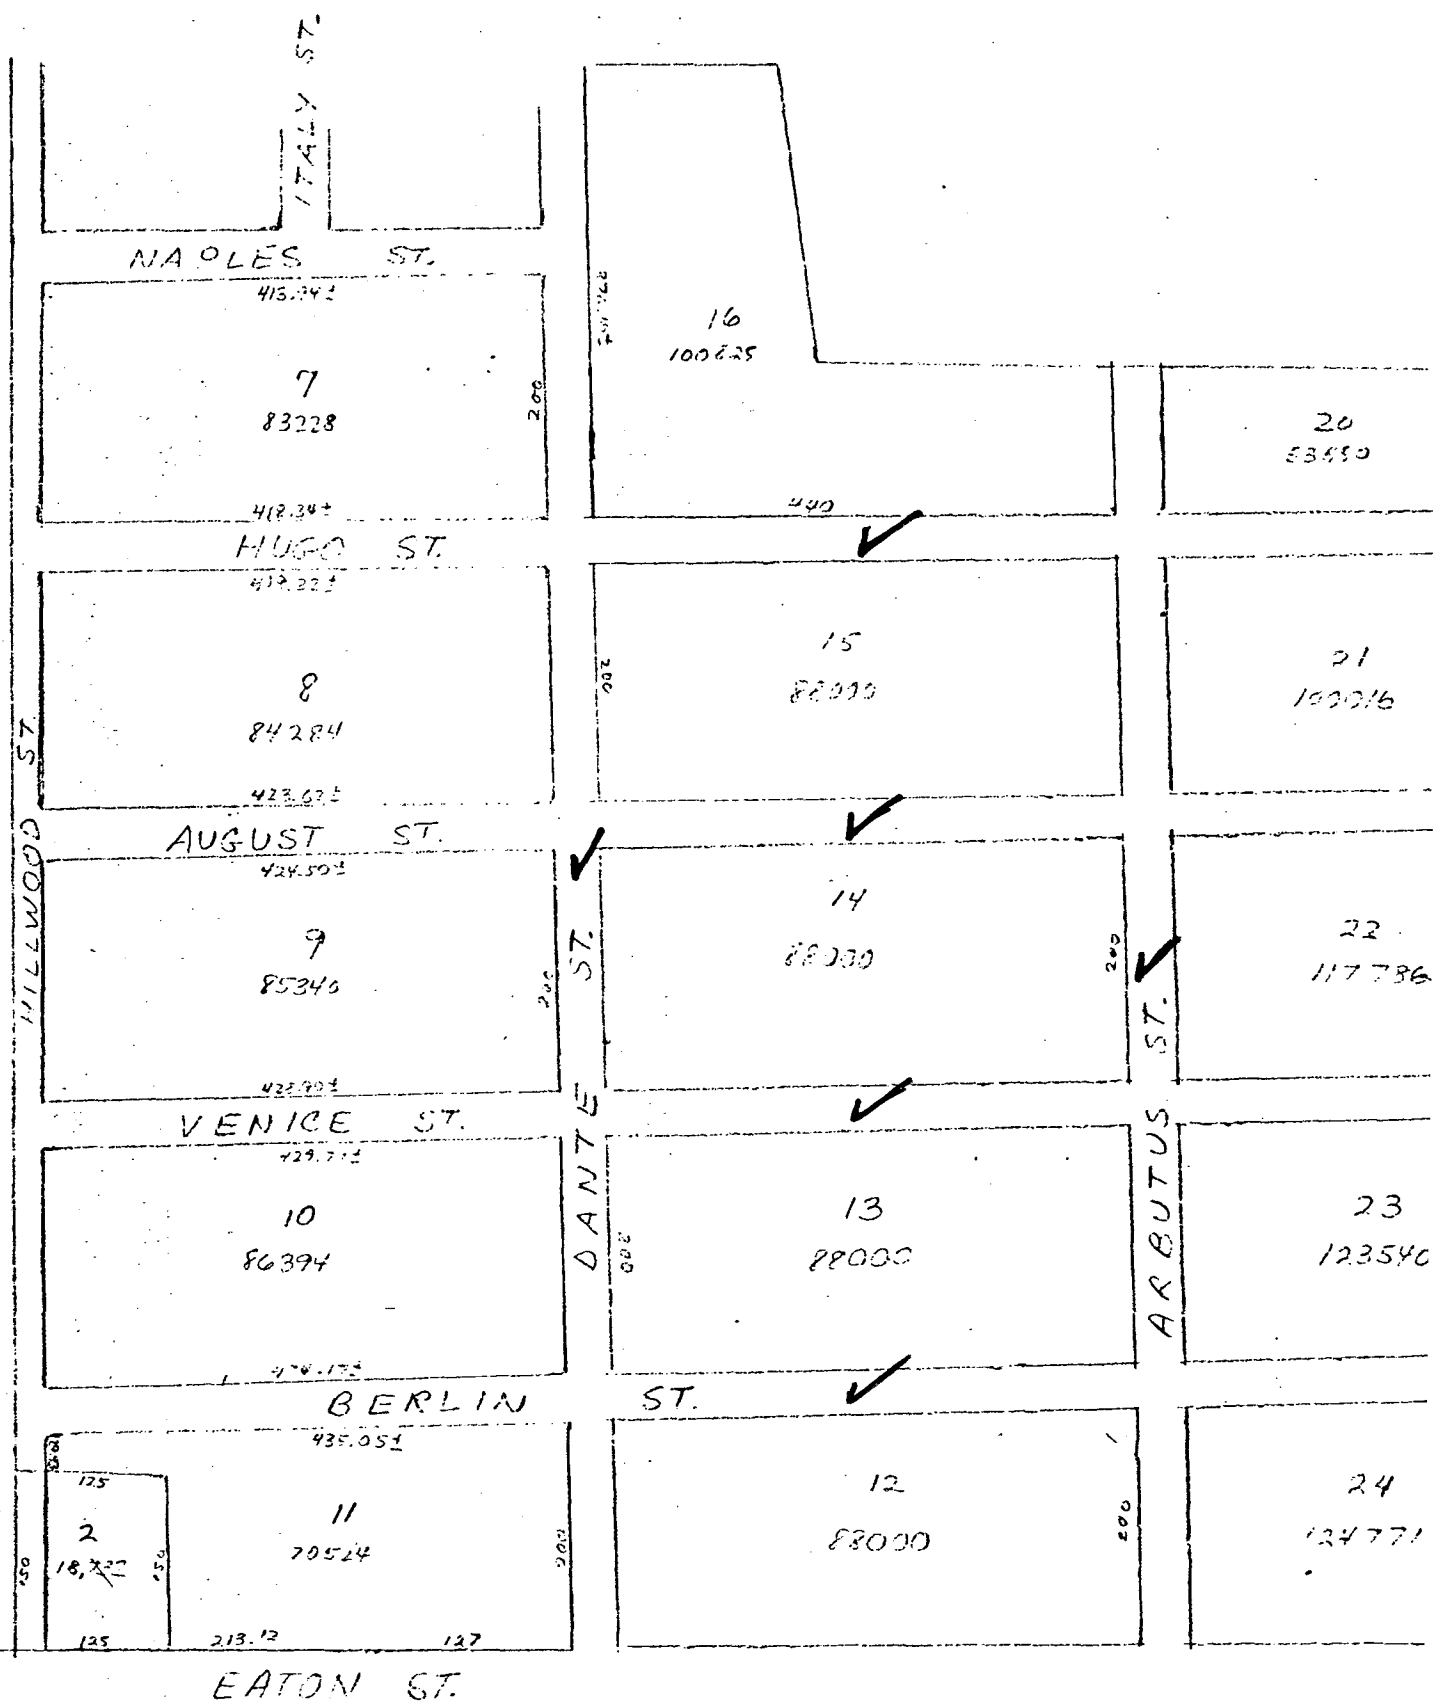

PROVIDENCE, R. I.
 A.C. EST. - ENGR'G OFFICE
 CITY PROPERTY SECTION
 File No. 063838
 Date July 19, 1974

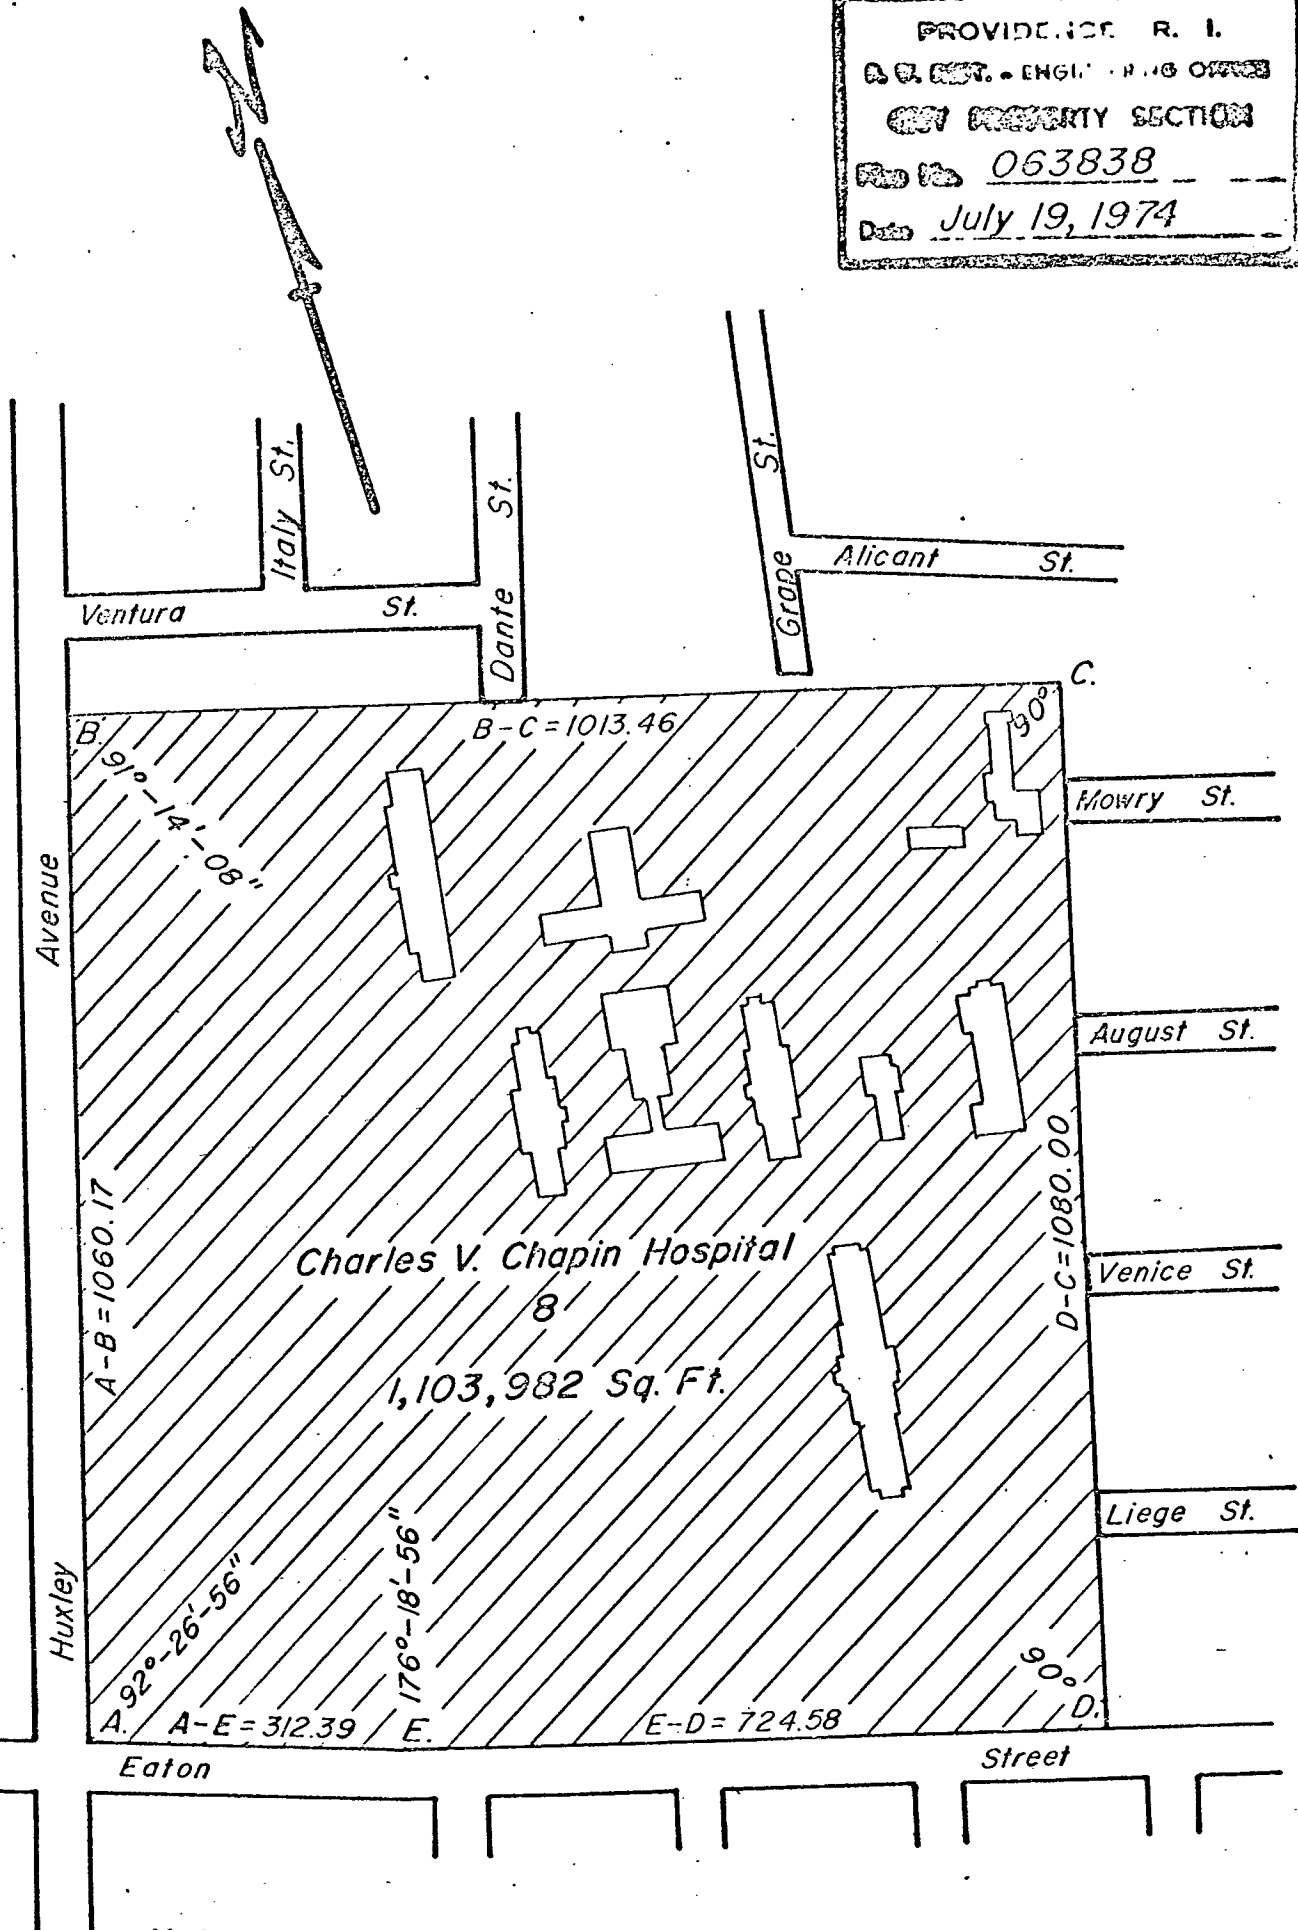

Note

Cross-Hatched Area A-B-C-D-E-A Indicates Proposed Sale

CITY OF PROVIDENCE, R. I.
 Public Works Dept. - Engineering Office
 Showing Proposed Sale Of
Charles V. Chapin Hospital
 Drawn by Donofrio Checked by R. Q.
 Scale 1" = 200' Date July 19, 1974
 Corrected by Joseph J. Lampert Associate Engr.
 Approved Joseph J. Lampert CHIEF ENGINEER

Lot Numbers From Assessor's Plat 119

ARMSTRONG, GIBBONS, LODGE & KINDER

ATTORNEYS AT LAW

WALTER F. GIBBONS
JAMES T. LODGE
JOSEPH G. KINDER
PAUL A. TUCKER
DANA H. GAEBE

1212 INDUSTRIAL BANK BUILDING
PROVIDENCE, R. I. 02903

JAMES F. ARMSTRONG
1944-1969

THOMAS F. BLACK, JR.
WILLIAM J. MCGAIR
OF COUNSEL

TELEPHONE
401 751-1500

January 6, 1977

Mr. Laurence K. Flynn
Chairman, Public Works Committee
Providence City Hall
Providence, Rhode Island

Re: Providence College -
Abandonment Petition


Dear Mr. Flynn:

After speaking with you on Tuesday, I conferred with Mr. Gibbons and Mr. Byron; and we are in agreement with your position that a new public hearing ought to be scheduled and that appropriate notices be given to all interested parties.

It would be greatly appreciated if the City Council could schedule the public hearing as soon as is allowed by law.

I thank you for your cooperation in this matter.

Sincerely,

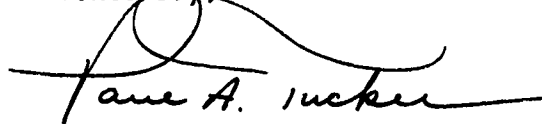A handwritten signature in black ink, appearing to read "Paul A. Tucker", with a large, stylized loop at the beginning.

Paul A. Tucker

PAT:dp



The City Plan Commission

PROVIDENCE, RHODE ISLAND

January 19, 1977

Vincent Vespia, City Clerk
City Hall
Providence, R. I. 02903

SUBJECT: REFERRAL NO. 1962 - ABANDONMENTS OF AUGUST, VENICE, HUGO, BERLIN,
DANTE, ARBUTUS STREETS


Dear Mr. Vespia:

This letter is in response to the petition relative to the abandonment of paper rights-of-way identified as Hugo, August, Venice, Berlin, Dante, and Arbutus Streets; they are within the area of the former Charles V. Chapin Hospital grounds, which has been purchased by Providence College.

A field inspection has revealed that the aforementioned streets do not exist as public highways, and that the proposed abandonments are part of a title clearing process that will allow for the development of the site as a part of the Providence College Campus. No objection was offered by the City Plan Commission to the proposed abandonments, provided that all necessary easements are cleared with the pertinent City agencies and utilities companies.

The City Plan Commission has informally approved these abandonments, and will formally ratify that action at the next meeting.

Sincerely yours,


Stanley Bernstein
Director

SB/rb
ec

Leo P. Trambukis
COMMISSIONER OF PUBLIC SAFETY



Leonard W. Reilly
ADMINISTRATIVE ASSISTANT

COMMISSIONER OF PUBLIC SAFETY
209 FOUNTAIN ST., PROVIDENCE, RHODE ISLAND 02903

February 1, 1977

The Honorable City Council
City Hall
Providence, R. I.

Att: Committee on
Public Works

Gentlemen:

This office has no objection to the abandonment of those portions of Hugo, August, Venice, Berlin, Dante and Arbutus Streets and Gwinnet Court as requested in petitions presented to the City Council.

Respectfully submitted,

Leo P. Trambukis
Commissioner of
Public Safety

lr



Rhode Island

Department of City Clerk

MEMORANDUM

DATE: March 2, 1977

TO: Councilman Robert F. Lynch

SUBJECT: •

CONSIDERED BY: City Clerk, Vincent Vespia

DISPOSITION:

Apropos to your question which was raised by the Attorney representing Providence College on the subject matter, I discussed the same with Paul Tucker, Esquire, he in turn discussed the matter with James Skeffington, Attorney for Commonwealth Title Company.

Mr. Tucker informed me that although Mr. Skeffington finds no authority or requirement for a second reading of the subject matter, one of his colleagues raised the question so that in Mr. Tucker's opinion and in order to clarify the question of a second reading, which incidentally, should not be on the same day of the first reading, but at a succeeding meeting, a Resolution ratifying the action of the City Council, if approved, would be agreeable as you also suggested.

Accordingly, following the assumed passage of the subject Resolution and its approval by His Honor the Mayor, the same would be cited and a Resolution ratifying the same be introduced into the City Council, either by sponsorship of yourself as Leader, or from the Committee on Public Works with its endorsement.

At that time of the dictation of this memorandum, Councilman Flynn was with me and apparently subscribed to this suggestion.

- Resolution Ordering the Abandonment as a Public Highways of those Certain Portions of Hugo, August, Venice, Berlin, Dante and Arbutus Streets, within the Perimeters of the former Charles V. Chapin Hospital Complex and which were Conveyed to Providence College.

Vincent Vespia

City Clerk

THE CITY OF PROVIDENCE

CITY SERGEANT'S OFFICE

THIS IS TO CERTIFY, That I have caused the notice, of which a true copy is hereto annexed, to be served upon the following named persons, by handing to each of said persons, or by leaving at their last and usual place of abode in this State a true copy of said notice, to wit: PROPOSED ABANDONMENT OF HUGO, AUGUST, VENICE, BERLIN, DANTE & ARBATUS STREETS LYING WITHIN THE PERIMETERS OF THE CHAPIN HOSPITAL COMPLEX.

<u>PLAT</u>	<u>LOT</u>	<u>NAME AND ADDRESS</u>
119	191	Louis Emma Jr. & Wf. Helen 241 Huxley Avenue
"	200	Gene DeWane & Wf. Lois 30 Ventura Street
"	201	Joseph Bertrand & Wf. Philomena 26 Ventura Street
"	202	Frank Piccirilli Jr. & Wf. Louise 20 Ventura Street
"	7	Philip Giampietra & Wf. Anna 12 Ventura Street
"	160	Margaret Durman 2 Dante Street
"	2	Margaret Durman 2 Dante Street
"	197	Ralph Landi & Wf. Joyce 95 Dante Street
"	221	Carlo Russo & Wf. Elise 6 Grape Street
"	208	City
"	92	Henry Zonfrillo & Wf. Mary 1 Mowry Street
"	109	Henry Zonfrillo & Wf. Mary 1 Mowry Street
"	207	City
"	206	City
"	227	Mario DiGregorio 51 Liege Street
"	205	City
70	318	Bruno Carpentieri & Wf. Elise 31 Grape Street
"	316	John Mathias & Wf. Carmella 40 Alicant Street
"	314	John Mathias & Wf. Carmella 40 Alicant Street
"	94	John Mathias & Wf. Carmella 40 Alicant Street
"	96	Anna Manocchio 20 Alicant Street
"	97	Anna Manocchio 20 Alicant Street
"	98	" "
"	100	Armando Loffredo & wf. Argelina

THE CITY OF PROVIDENCE

CITY SERGEANT'S OFFICE

THIS IS TO CERTIFY, That I have caused the notice, of which a true copy is hereto annexed, to be served upon the following named persons, by handing to each of said persons, or by leaving at their last and usual place of abode in this State a true copy of said notice, to wit: PROPOSED ABANDONMENT OF HUGO, AUGUST, VENICE, BERLIN, DANTE & ARBATUS STREETS LYING WITHIN THE PERIMETERS OF THE CHAPIN HOSPITAL COMPLEX.

<u>PLAT</u>	<u>LOT</u>	<u>Name and ADDRESS</u>
70	101	Webster Duclaw & wf. Jennie 518 Douglas Avenue

This is to certify that I have caused the Notice of the Proposed Hearing served upon the above named persons, firms and/or corporations, as the case may be, by handing to each said persons, firms and/or corporations, as the case may be or by leaving at their usual place of abode in this state.

DATE

January 24, 1977

William Marton
City Sergeant

This is to certify that I have caused a Certified Copy of Resolution No. 138, approved March 4, 1977 served upon Very Reverend Thomas R. Peterson, President, Providence College, by handing to said person or by leaving at his usual place of abode in this state.

DATE

March 18, 1977

William Marton
City Sergeant

CITY OF PROVIDENCE
RHODE ISLAND
COMMITTEE ON PUBLIC WORKS
OF THE
CITY COUNCIL
PUBLIC HEARING

RELATIVE TO CERTAIN ABANDONMENTS

OF CERTAIN HIGHWAYS:

ORDERED

That all those owners of land abutting along the following Streets, are hereby notified to appear before the Committee on Public Works of the City Council on Tuesday, February 15, 1977, at 3:30 o'clock P.M. (EST) in the Chamber of the City Council, City Hall, Providence, Rhode Island, to be heard for or against the following propositions:

ABANDONMENTS

HUGO, AUGUST, VENICE, BERLIN, DANTE, AND ARBUTUS STREETS, (Portions of said Streets that exist within the perimeter of the former Charles V. Chapin Hospital Complex, Petition of Providence College.)

ACORN STREET, from Spruce Street to Its Northerly Termination, (Petition of Italo Ronzio, et als);

PIKE STREET, so-called, from the Westerly Line of South Main Street to the Easterly Line of South Water Street, (Petition of Wanskuck Company.)

Information relative to the above may be obtained, prior to said Hearing, during regular business hours, at the Department of Public Works, Engineering Office, 700 Allens Avenue, Providence, Rhode Island.


BY ORDER OF THE COMMITTEE
ON PUBLIC WORKS

COUNCILMAN LAURENCE K. FLYNN,
CHAIRMAN.

COUNCILMEN: PHILIP F. ADDISON, JR.
LOUIS R. STRAVATO
THOMAS M. GLAVIN
PHILIP A. ALMAGNO
CHARLES R. MANSOLILLO
THOMAS W. PEARLMAN

(LEGAL AD - FOR PROVIDENCE JOURNAL AND EVENING BULLETIN EDITIONS OF
JANUARY 24, 31, AND FEBRUARY 7 AND 14, 1977.)

PROVIDENCE, R. I.
P. W. DEPT - ENGINEERING OFFICE
STREET LINE SECTION
Plan No. 063999
Date December 28, 1976

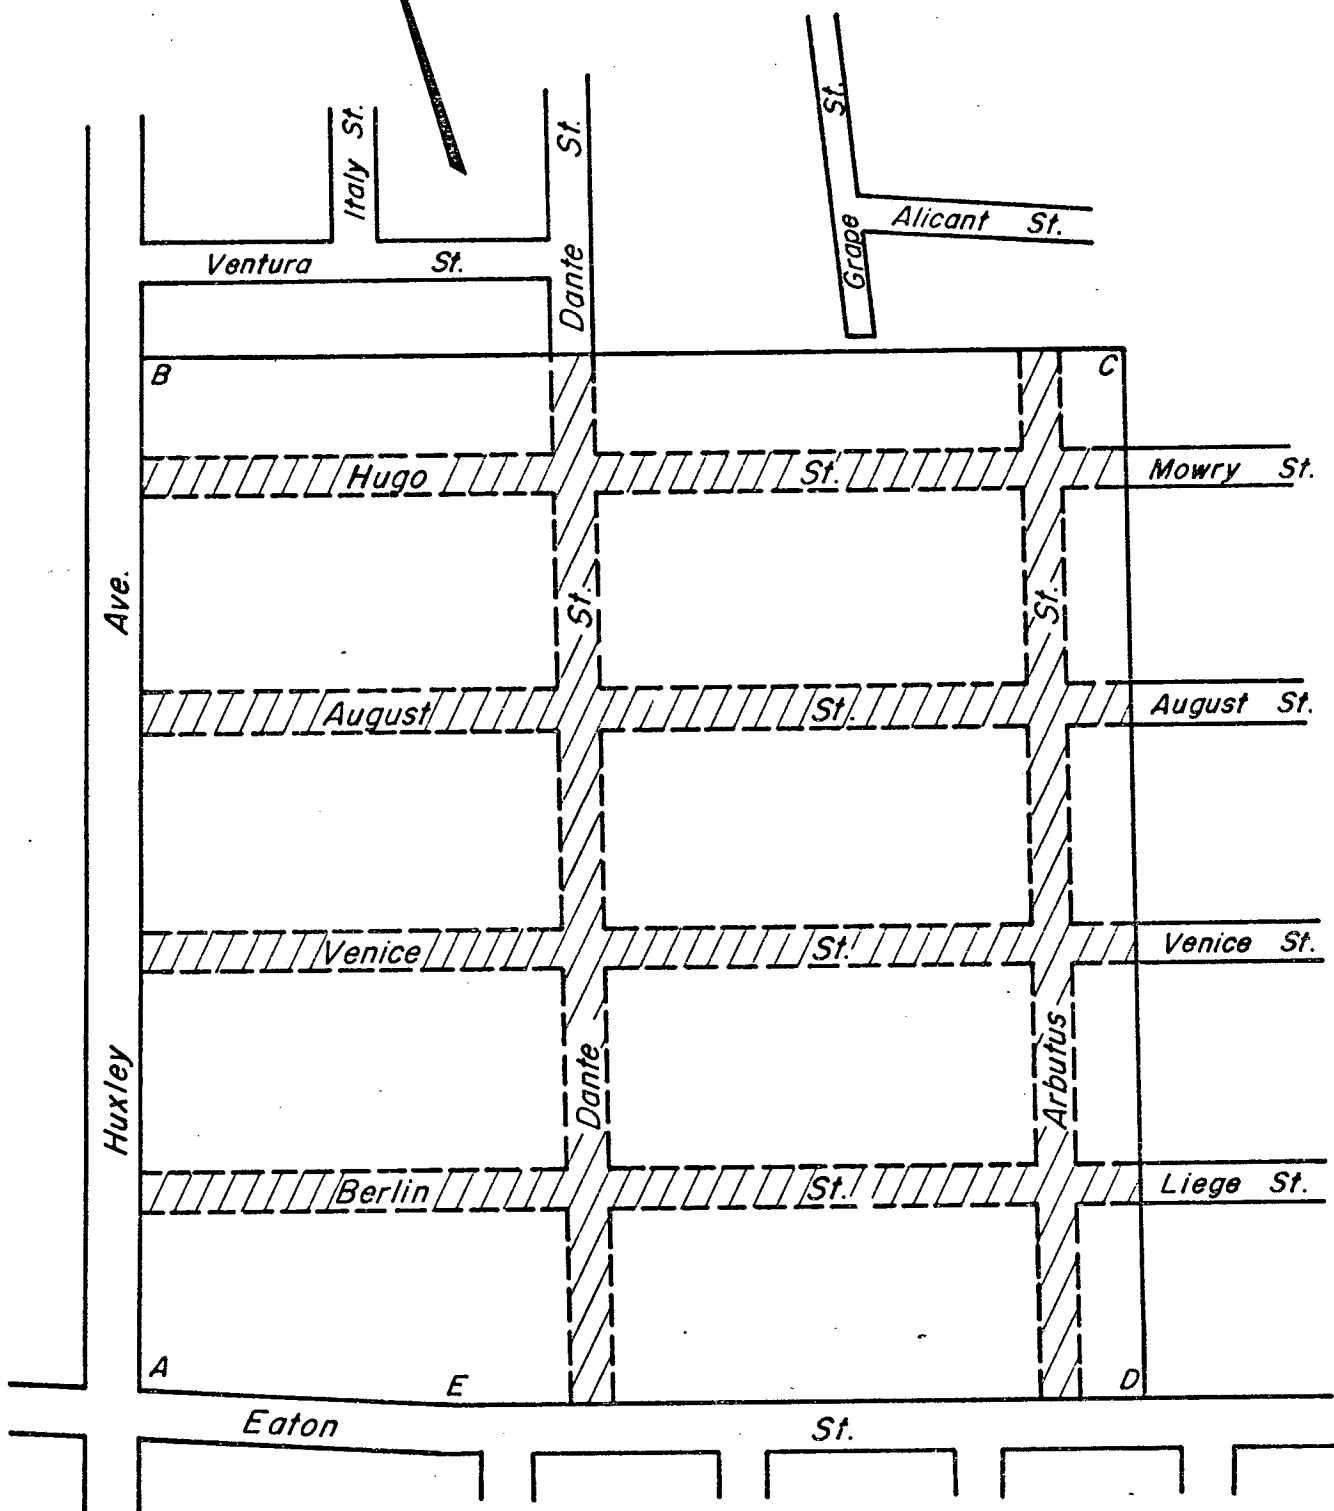

Notes:

Cross-Hatched Area Indicates Proposed Abandonment Of Portion Of Streets As Laid Out And Delineated On Plat Entitled, "The Dr. E.M. Harris Plat No. 2 Of House Lots In Providence, R.I. Platted By Mark W. Schofield May 1901".

Area Lettered A-B-C-D-E-A Indicates Charles V. Chapin Hospital Property.

Assessor's Plat 119

CITY OF PROVIDENCE, R. I.
Public Works Dept - Engineering Office
Showing Proposed Abandonments With In...
Charles V. Chapin Hospital Property
Drawn by Petruska Checked by J.A.M.
Scale 1" = 200' Date Dec. 28, 1976
Correct [Signature] Associate Engr.
Approved [Signature] CHIEF ENGINEER

AFFIDAVIT OF PUBLICATION

THE PROVIDENCE DAILY JOURNAL THE EVENING BULLETIN
THE PROVIDENCE SUNDAY JOURNAL
Published by THE PROVIDENCE JOURNAL COMPANY
Providence, Rhode Island 02902

THE CITY OF PROVIDENCE
STATE OF RHODE ISLAND
AND PROVIDENCE PLANTATIONS
RESOLUTION
OF THE CITY COUNCIL
No. 138
Approved

March 4, 1977
RESOLVED, DECREED AND
ORDERED:

That the following named streets shown as a shaded area on the accompanying plan entitled "Providence, Rhode Island, Department of Public Works - Engineering Office, Street Line Section, Plan No. 063999 dated December 28, 1976"

viz:

Those portions of Hugo Street, August Street, Venice Street, Berlin Street, Dante Street and Arbutus Street as laid out and delineated on that plat entitled, "The Dr. E. M. Harris Plat No. 2 of House Lots in Providence, R.I. Platted by Mark W. Schofield May 1901" and recorded with the records of land evidence in said City of Providence in Plat Book 24 at Page 26 and (copy) on plat card 862, lying within the perimeter of that parcel described in deed from the City of Providence to Providence College dated December 6, 1974 and recorded in said records in deed book 1184 at page 166 the said portion of the above described Streets, as incorporated in accompanying petition of Providence College and cross hatched incorporated in the subject map (A-B-C-D-E-A) having ceased to be useful to the public and the same is proposed to be abandoned as public highway and the damage to the abutters is appraised at nothing and so awarded.

ORDERED, that the Director of Public Works, be and he is hereby directed to cause a sign to be placed on the above named streets abandoned as aforesaid, having thereon the words "Not a Public Highway", and it is further

ORDERED, that after the entry of this order or decree the City Clerk shall cause a notice thereof to be published in a newspaper published in the County of Providence at least once each week for three successive weeks and a further and personal notice shall be served by the City Sergeant upon every owner of land abutting the above-named streets which has been abandoned, who is known to reside within the State.

A true copy.
Attest:

Vincent Vespa,
City Clerk

State of Rhode Island
City and County of Providence

On this 13th day of april 19 77,

before me, a Notary Public, duly qualified for said County and State, personally appeared Stanley E. Finsness, Director of Classified Advertising in the office of The Providence Journal Company, publishers of The Providence Journal and Evening Bulletin, a newspaper published in the City of Providence by The Providence Journal Company, who, on being duly sworn, states on oath that the advertisement of City of Providence, Plan No.

063999

a true copy of which is hereunto annexed, was duly inserted in The Providence Journal in its issue s of and Evening Bulletin

March 23, 30, April 6, 13 19 77

Stanley E. Finsness

Subscribed and sworn to before me
this day of 13, April 19 77

Patricia E. Adubrow

Notary Public.