

RESOLUTION OF THE CITY COUNCIL

No. 170

Approved March 24, 1966

RESOLVED, That the Director of Public Works is requested to cause Lennon street, from Smith Street to ^{AVENUE} Mount Pleasant to be resurfaced. *22.*

IN CITY COUNCIL

MAR 22 1966

READ and PASSED

[Signature]
ACTING President
[Signature]
Clerk

APPROVED

MAR 24 1966

[Signature]
MAYOR

RESOLUTION
OF THE
CITY COUNCIL

IN CITY
COUNCIL

DEC 2 - 1965

FIRST READING
REFERRED TO COMMITTEE ON
PUBLIC WORKS

Wincent Wagner, CLERK

THE COMMITTEE ON

PUBLIC WORKS

Approves Passage of
The Within Resolution

Chairman

Demetrius Cooper
3-8-66 Clerk

Mr. Mason, by request



CITY OF PROVIDENCE, RHODE ISLAND
MAYOR JOSEPH A. DOORLEY, JR.

DEPARTMENT OF PUBLIC WORKS . 700 ALLENS AVENUE . 02905

Lawrence P. McGarry, Director

Robert B. Strong, Deputy Director


January 3, 1966

Chairman, ~~City Property~~ Committee *on Public Works* UG
Providence City Council
City Hall-Prov., R.I.

Dear Sir:

The pavement on Lennon Street from Mt. Pleasant Avenue to Smith Street is in poor condition and should be added to the streets to be resurfaced by the Highway Section in 1966.

Very truly yours,

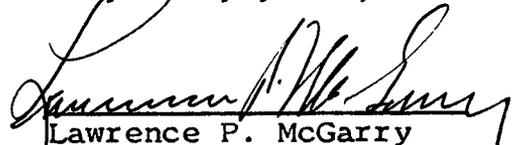
Lawrence P. McGarry
Director of Public Works

LPMCG:lg

FILED

JAN 4 9 54 AM '66
DEPT. OF CITY CLERK
PROVIDENCE, R.I.

RESOLUTION OF THE CITY COUNCIL

No. 171

Approved March 24, 1966

RESOLVED,

That the Traffic Engineer is requested to cause the installation of "No Parking Anytime", signs along the westerly side of Belair Avenue, from Phillips Street to Larch Street.

IN CITY COUNCIL

MAR 22 1966

READ and PASSED

[Signature]
.....
ACTING President
[Signature]
Clerk

APPROVED

MAR 24 1966

[Signature]
.....
MAYOR

RESOLUTION
OF THE
CITY COUNCIL

IN CITY
COUNCIL

NOV 4 - 1965

FIRST READING
REFERRED TO COMMITTEE ON
PUBLIC WORKS

Harriet Hooper, CLERK

THE COMMITTEE ON

PUBLIC WORKS
Approves Passage of
The Within Resolution

Harriet Hooper
Chairman

3-1-66
Clark

Mr. Ferguson, by request



CITY OF PROVIDENCE - - JOSEPH A. DOORLEY, JR., MAYOR

TRAFFIC ENGINEERING DEPARTMENT

JOHN I. LOGAN
Traffic Engineer
CLINTON F. ADAMS
Assistant Traffic Engineer

147 Fountain Street
Providence 3, R. I.


December 27, 1965

Committee on Public Works
The Honorable City Council
City Hall

Gentlemen:

We have completed our investigation of the resolution requesting "NO PARKING ANY TIME" along the westerly side of Belair Avenue, from Philips Street to Larch Street. This request has been approved and the signing has been scheduled with our sign crew. However, we will install the regulation on the easterly side since there are existing utility poles on this side. Use of these poles for sign attachment will eliminate the need to dig holes in the sidewalk for the installation of sign poles.

Very truly yours,

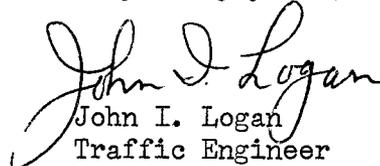
John I. Logan
Traffic Engineer

CFA:pf

RESOLUTION OF THE CITY COUNCIL

No. 172

Approved March 24, 1966

RESOLVED, That the Public Service Engineer is requested to make, or cause to be made, an investigation of the efficiency of the existing electric street lighting facilities, which are attached to the parking deck located over and across that certain portion of Francis street, that is nearest to Kennedy plaza; the purpose is to determine if the full intensity of said lighting is being provided, particularly over the areas used as pedestrian walks and as bus stops; the said areas and stops appearing to be improperly illuminated.

IN CITY COUNCIL

MAR 22 1966

READ and PASSED

Joseph P. Quinn
ACTING President
Clément A. Caspica
Clerk

APPROVED

MAR 24 1966

Joseph H. Woolley
MAYOR

RESOLUTION
OF THE
CITY COUNCIL

IN CITY
COUNCIL

JAN 6 1966

FIRST READING
REFERRED TO COMMITTEE ON
PUBLIC WORKS.....

Winnet Wagner, CLERK

THE COMMITTEE ON

PUBLIC WORKS

Approves Passage of
The Within Resolution

.....
Chairman

Winnit Wagner
3-2-66 Clerk

Mr. President Boyle



CITY OF PROVIDENCE . MAYOR JOSEPH A. DOORLEY, JR.

The Public Service Engineer

Peter J. Hicks, Jr.
Public Service Engineer

112 Union Street, Providence, R. I. 02903

January 17, 1966

Mr. Vincent Vespia
City Clerk
City Hall
Providence, Rhode Island

Dear Mr. Vespia:

In response to the resolution of January 10, 1966, which was submitted to this department, please be advised that we have made a thorough check of the street and sidewalk lighting under the parking deck on Francis Street and at the present time more than adequate lighting is installed under this parking deck to facilitate safe and rapid vehicular traffic, and pedestrian safety while waiting for buses on the sidewalk area.

However on checking the light circuits for the underpass, the Traffic Engineering Department, which maintains this equipment, found a faulty photo-electric unit which controls the on and off-timing of the sidewalk lights.

This has been repaired and all lights are now functioning on their specific design.

Very truly yours,

Peter J. Hicks, Jr.
Public Service Engineer

PJH, JR./jd

FILED

JAN 18 11 32 AM '66

**DEPT. OF CITY CLERK
PROVIDENCE, R.I.**

RESOLUTION OF THE CITY COUNCIL

No. 173

Approved March 24, 1966

RESOLVED,

That the City Council hereby approves the accompanying plat entitled "Huntington Expressway Industrial Park Amended Plat dedicated by Providence Redevelopment Agency, Edmund M. Mauro, Chairman, et al, Scale 1" - 80', Revised November, 1965," acceptance of said plat having been recommended by Robert B. Strong, Deputy Director, Department of Public Works.

IN CITY COUNCIL

MAR 22 1966

READ and PASSED

[Signature]
.....
ACTING President
[Signature]
.....
Clerk

APPROVED

MAR 24 1966

[Signature]
.....
MAYOR

File

RESOLUTION
OF THE
CITY COUNCIL

IN CITY
COUNCIL

JAN 9 - 1966

FIRST READING
REFERRED TO COMMITTEE ON
PUBLIC WORKS.....

Robert W. Martin, CLERK

THE COMMITTEE ON
PUBLIC WORKS

Approves Passage of
The Within Resolution

.....
Chairman

Committee Clerk
3-8-66

Mr. McCaskey, by request

DEPT. OF CITY CLERK
PROVIDENCE, R. I.
FEB 25 4 47 PM '66

FILED

EDMUND M. MAURO
CHAIRMAN

TIMOTHY A. PURCELL
VICE CHAIRMAN

JOSEPH E. ADELSON

G. WILLIAM MILLER

JOHN J. CUMMINGS, JR.

ROBERT C. SMITH
EXECUTIVE DIRECTOR
SECRETARY

PROVIDENCE REDEVELOPMENT AGENCY

410 HOWARD BUILDING • PROVIDENCE, RHODE ISLAND 02903

TELEPHONE 831-6550

February 23, 1966

Mr. Vincent Vespia
City Clerk
City Hall
Providence, R. I.

Dear Mr. Vespia:

The Providence Redevelopment Agency respectfully requests that the proposed resolution be placed on the docket for the March 3, 1966, meeting of the City Council for its consideration. The proposed resolution provides for the filing of the accompanying plat (sheet 1 of 3) entitled "Huntington Expressway Industrial Park Amended Plat". Said plat was revised November 1965 to correct an error in distance along the northeasterly boundary line of the project--the distance of 473.98' was changed to 465.89'.

Sincerely yours,



Robert C. Smith
Executive Director

RCS/rds
mjk

Enclosure

PROVIDENCE REDEVELOPMENT AGENCY

FEB 23 1966

FILED

FEB 25 4 47 PM '66

**DEPT. OF CITY CLERK
PROVIDENCE, R. I.**

Department of City Clerk

MEMORANDUM

Providence, R. I., March 28, 1966

TO: Providence Redevelopment Agency - Robert Smith, Executive Director

SUBJECT: HUNTINGTON EXPRESSWAY INDUSTRIAL PARK AMENDED PLAT




CONSIDERED BY: Vincent Vespia, City Clerk

DISPOSITION: Attached is copy of Resolution No. 173, amending accompanying Plat entitled "Huntington Expressway Industrial Park Amended Plat".

Related Plat maps for recording by the Agency also accompanying.



City Clerk

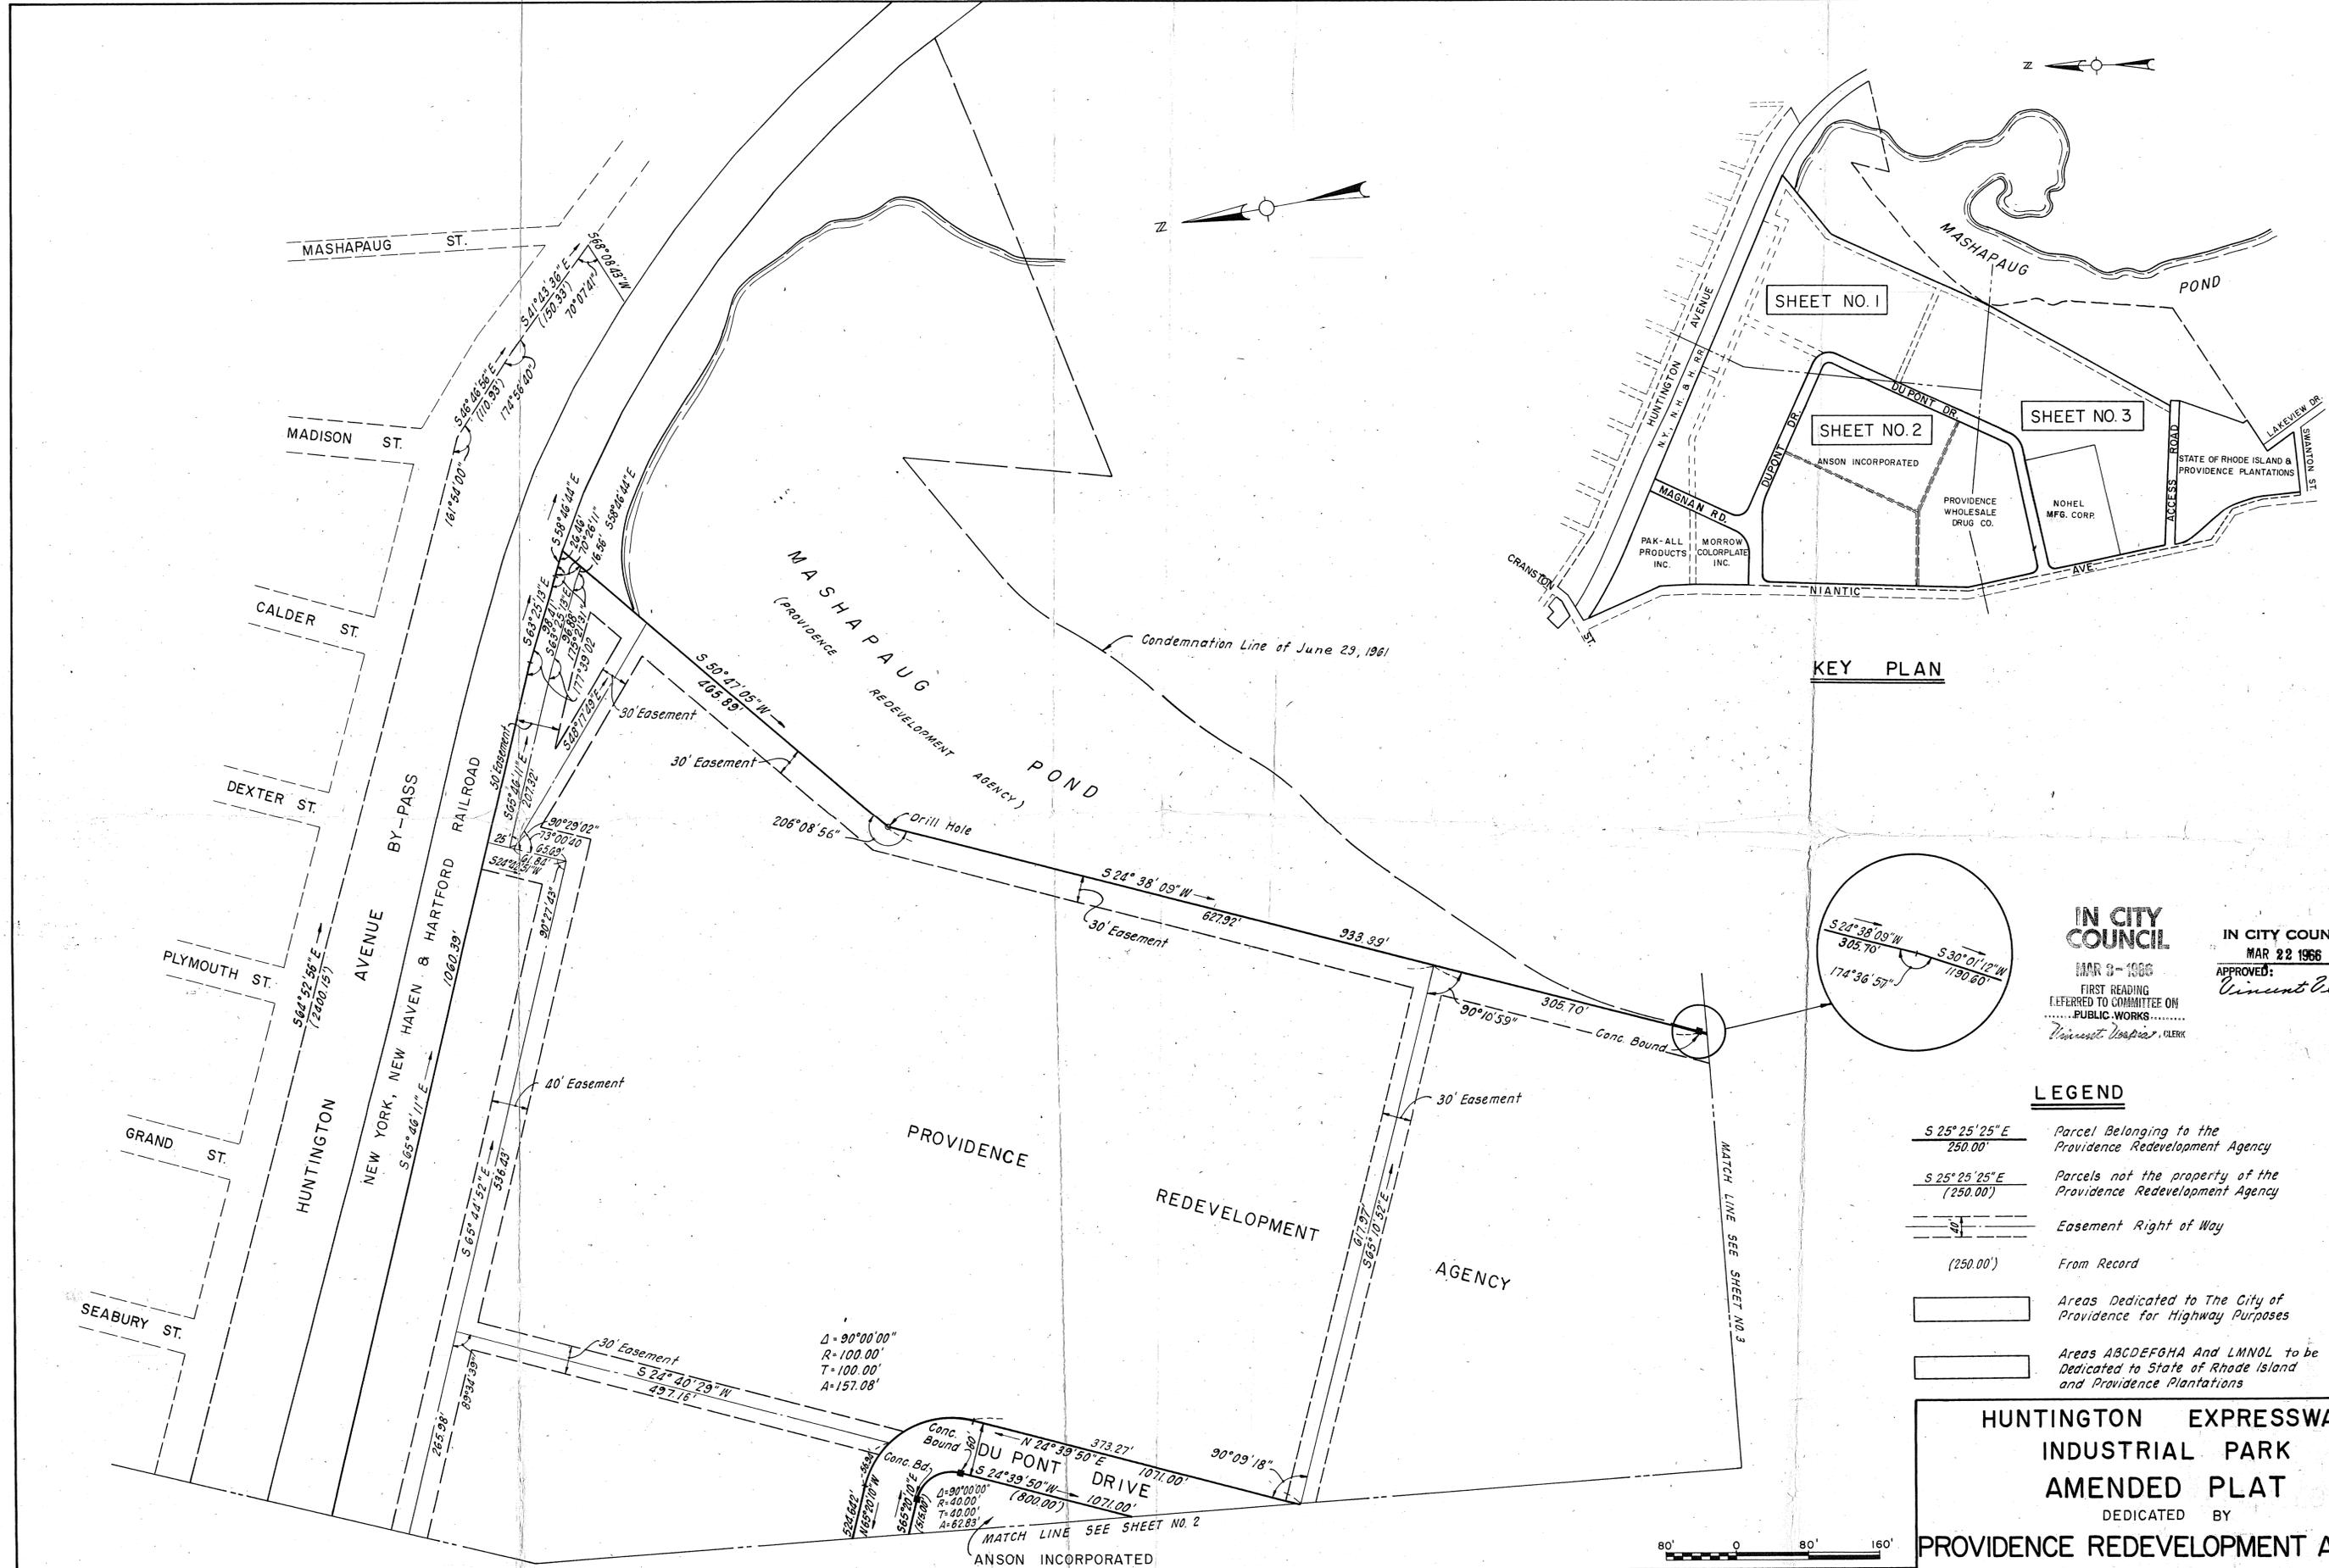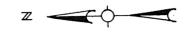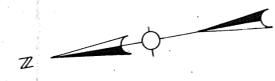


SHEET NO. 1

SHEET NO. 2

SHEET NO. 3

KEY PLAN

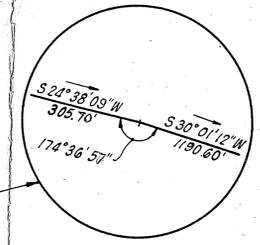

IN CITY COUNCIL

MAR 9 - 1966
FIRST READING
REFERRED TO COMMITTEE ON
PUBLIC WORKS

IN CITY COUNCIL

MAR 22 1966
APPROVED:
Vincent Prosperi
CLERK

LEGEND

- S 25° 25' 25" E
250.00' Parcel Belonging to the Providence Redevelopment Agency
- S 25° 25' 25" E
(250.00') Parcels not the property of the Providence Redevelopment Agency
- Easement Right of Way
(250.00') From Record
- Areas Dedicated to The City of Providence for Highway Purposes
- Areas ABCDEFGHA And LMNOL to be Dedicated to State of Rhode Island and Providence Plantations

HUNTINGTON EXPRESSWAY INDUSTRIAL PARK AMENDED PLAT
DEDICATED BY
PROVIDENCE REDEVELOPMENT AGENCY

FENTON G. KEYES ASSOCIATES
CONSULTING ENGINEERS
PROVIDENCE R.I.

EDMUND M. MAURO, CHAIRMAN
TIMOTHY A. PURCELL, VICE CHAIRMAN
CHARLES M. SMITH, SECRETARY

ALBERT HARKNESS
JOSEPH E. ADELSON
JAMES F. REYNOLDS, EXECUTIVE

SCALE: 1" = 80'
(REVISED) NOVEMBER

Δ = 90°00'00"
R = 100.00'
T = 100.00'
A = 157.08'

Δ = 90°00'00"
R = 40.00'
T = 40.00'
A = 62.83'

FILED

FEB 25 4 48 PM '66
DEPT. OF CITY CLERK
PROVIDENCE, R.I.

RECEIVED
CITY CLERK
PROVIDENCE, R.I.
FEB 25 1966

RESOLUTION OF THE CITY COUNCIL

No. 174

Approved March 24, 1966

WHEREAS, under the provisions of Resolution of the City Council No. 719, approved November 22, 1965, the name of Waller street was changed to Waller avenue and,

WHEREAS, the change of the designation of this thoroughfare has caused much inconvenience of an official and an unofficial nature,

NOW THEREFORE BE IT RESOLVED, That His Honor the Mayor and the City Council are respectfully requested to grant the signators of the accompanying petition the opportunity of expressing their views at a public hearing so that the designation of "Waller avenue" be changed back to "Waller street", the latter being by which it was formerly known for approximately forty years, and rescinding Resolution No. 719, approved November 22, 1965.

IN CITY COUNCIL

MAR 22 1966

READ and PASSED

[Signature]
ACTING President
[Signature]
Clerk

APPROVED

MAR 24 1966

[Signature]
MAYOR

RESOLUTION
OF THE
CITY COUNCIL

IN CITY
COUNCIL

MAY 9 1906

FIRST READING
REFERRED TO COMMITTEE ON
PUBLIC WORKS.....

Robert D. Davis, CLERK

1
2
3

THE COMMITTEE ON

PUBLIC WORKS

Approves Passage of
The Within Resolution

Chairman

Concitt Lepore
3-8-06
Leah

Commissioner Bennett, by request

1
In no. 3 Sheets
50 Signatures

TO THE HONORABLE, THE MAYOR AND THE CITY COUNCIL OF THE CITY OF PROVIDENCE:

RESPECTFULLY represent the undersigned landowners and tenants of real estate bordering on Waller Avenue, formerly Waller Street in the City of Providence;

WHEREAS, that certain public highway now known as Waller Avenue was for many years prior to November 22, 1965 known as Waller Street, and

WHEREAS, many of the undersigned did sign petitions requesting that the name of said highway be changed from Waller Street to Waller Avenue, and

WHEREAS, said persons previously signing petitions were not aware of and did not understand the consequences of said change, to-wit, the inconvenience which will arise from changing the former name of said highway from Waller Street to Waller Avenue on all documents of an official and unofficial nature and including notice of change of name to all mail correspondents, and

WHEREAS, the undersigned are desirous of the opportunity to express their views at a public hearing concerning said changes made.

NOW THEREFORE, the undersigned will respectfully request the mayor and said Council of the City of Providence to change the name of that certain public highway known since November 25, 1965 as Waller Avenue back to the name by which it was formerly known for approximately 40 years, Waller Street.

Florence E. Blanchard 43 Waller St.
~~Arthur~~ Arthur Blanchard 43 Waller St
Isabella R. D'Annunzio
Elena D'Annunzio 31 Waller St
31 Waller St
Ann Bianca 32 Waller St.
Louis F. Bianchi 32 Waller St.
Mary Croce 27 Waller St
Peter Croce 27 Waller St.
Vito D'Annunzio 31 Waller St.
Ella De Maria 27 Waller St.
Anthony De Maria 27 Waller St.
Elena Lepore 11 Waller St.
Natalie Lepore 11 Waller St.
Cesare D'Annunzio Lepore 11 Waller St.
Mafalda D'Annunzio 31 Waller St
Robert F. Di Pippo 17 Waller St.

The undersigned acknowledge having read
the body of this petition on the reverse side
and consent to all propositions contained therein:

Thomas G. DiPippo 17 Waller street

Silvio Eli Pippo 17 Waller St

Evelyn DiPippo 17 Waller St.

Tommy Lepore 17 Waller St

Evelyn Cerasano 20 Waller St

Elit Abraham 20 Waller St

TO THE HONORABLE, THE MAYOR AND THE CITY COUNCIL OF THE
CITY OF PROVIDENCE:

RESPECTFULLY represent the undersigned landowners and tenants
of real estate bordering on Waller Avenue, formerly Waller
Street in the City of Providence;

WHEREAS, that certain public highway now known as Waller Avenue
was for many years prior to November 22, 1965 known as Waller
Street, and

WHEREAS, many of the undersigned did sign petitions requesting
that the name of said highway be changed from Waller Street to
Waller Avenue, and

WHEREAS, said persons previously signing petitions were not aware
of and did not understand the consequences of said change, to-
wit, the inconvenience which will arise from changing the
former name of said highway from Waller Street to Waller Avenue
on all documents of an official and unofficial nature and in-
cluding notice of change of name to all mail correspondents,
and

WHEREAS, the undersigned are desirous of the opportunity to
express their views at a public hearing concerning said
changes made.

NOW THEREFORE, the undersigned will respectfully request
the mayor and said Council of the City of Providence to
change the name of that certain public highway known since
November 25, 1965 as Waller Avenue back to the name by which
it was formerly known for approximately 40 years, Waller Street.

<i>Margaret C. Jenkins</i>	<i>48 Waller Street</i>
<i>Leo R. Jenkins</i>	<i>48 Waller Street</i>
<i>Edmund Hornstein</i>	<i>42 Waller Street</i>
<i>Margaret Hornstein</i>	<i>42 Waller Street</i>
<i>Evelyn Montanaro</i>	<i>124 Waller St.</i>
<i>Albert Casim</i>	<i>53 Waller St.</i>

TO THE HONORABLE, THE MAYOR AND THE CITY COUNCIL OF THE CITY OF PROVIDENCE:

RESPECTFULLY represent the undersigned landowners and tenants of real estate bordering on Waller Avenue, formerly Waller Street in the City of Providence;

WHEREAS, that certain public highway now known as Waller Avenue was for many years prior to November 22, 1965 known as Waller Street, and

WHEREAS, many of the undersigned did sign petitions requesting that the name of said highway be changed from Waller Street to Waller Avenue, and

WHEREAS, said persons previously signing petitions were not aware of and did not understand the consequences of said change, to-wit, the inconvenience which will arise from changing the former name of said highway from Waller Street to Waller Avenue on all documents of an official and unofficial nature and including notice of change of name to all mail correspondents, and

WHEREAS, the undersigned are desirous of the opportunity to express their views at a public hearing concerning said changes made.

NOW THEREFORE, the undersigned will respectfully request the mayor and said Council of the City of Providence to change the name of that certain public highway known since November 25, 1965 as Waller Avenue back to the name by which it was formerly known for approximately 40 years, Waller Street.

Luis A. Contente
Joseph Di Santo
Lucy Di Santo
Battistina Federa
Gino Federa
Florence Federa
Frederick H. Gardall
Angelo Carrieri
Pheresa Carrieri
Alice Carrieri
John Coletti
Susan Coletti
Anna Coletti
Assunta Corchillo

Clementina Maiorani
Nicola Maiorani
Aida P. Maiorani
Rose Contente
A. J. Montanaro
Augusta Pannone
Serafino Pannone
Eleanora Cacciari

CITY COUNCIL

FIRST READING
REFERRED TO COMMITTEE ON
PUBLIC WORKS

By *James H. Bennett*, CLERK

Mr. Bennett, by request

FILED
FEB 25 3 30 PM '66
DEPT. OF CITY CLERK
PROVIDENCE, R.I.