

# RESOLUTION OF THE CITY COUNCIL

No. 200

Approved April 7, 1971

RESOLVED, that the Committee on Public Welfare is hereby requested to cause an immediate investigation of the sanitary conditions at the Mount Pleasant Elementary School.

IN CITY COUNCIL

APR 1 1971

READ and PASSED

*Robert J. Norton*  
President  
*William B. Vespa*  
Clerk

APPROVED

APR 7 1971

*Joseph A. Dooly*  
MAYOR

Councilman Scarlett, by request

THE CITY OF PROVIDENCE  
STATE OF RHODE ISLAND AND PROVIDENCE PLANTATIONS

RESOLUTION OF THE CITY COUNCIL

No. 201

Approved April 7, 1971

WHEREAS, La Salle Academy Military Band has been selected to march in the Cherry Blossom Festival Parade scheduled to be held in our Nation's Capitol on Saturday, April 3, 1971.

NOW, THEREFORE, BE IT RESOLVED, that His Honor, Mayor Joseph A. Doorley, Jr. and the Members of the City Council do hereby congratulate the Members of the La Salle Academy Military Band and its leader, Brother Alfonsius, upon having been selected to represent the Academy in Washington, D. C.

IN CITY COUNCIL

APR 1 1971

READ and PASSED

*Robert J. Hapton*  
President  
*William A. Chappin*  
Clerk

APPROVED

APR 7 1971

*Joseph A. Doorley, Jr.*  
MAYOR

Councilman Lynch and  
Councilman Morse

THE CITY OF PROVIDENCE  
STATE OF RHODE ISLAND AND PROVIDENCE PLANTATIONS

# RESOLUTION OF THE CITY COUNCIL

No. 202

Approved April 7, 1971

RESOLVED, that the Providence School Committee be requested to forthwith supply the Providence City Council with a list certified by School Department Personnel Officer setting out name and address and job title of every School Department employee.

IN CITY COUNCIL

APR 1 1971

READ and PASSED

*Robert J. Rafter*  
President  
*William A. ...*  
Clerk

APPROVED

APR 7 1971

*Joseph A. ...*  
MAYOR

Comenius' Decanate

...  
...  
...  
...  
...

...  
...  
...  
...  
...

|

|

|

|

|

|

THE CITY OF PROVIDENCE  
STATE OF RHODE ISLAND AND PROVIDENCE PLANTATIONS

# RESOLUTION OF THE CITY COUNCIL

No. 203

Approved April 7, 1971

RESOLVED,

That the Providence School Committee be requested to forthwith supply the Providence City Council with a list of names and addresses of all School Department employees exclusive of teachers whose full time duty is teaching classes, custodial and clinical help; said list to include name and address of each such person and the gross salary paid to him or her during the period January 1, 1970 - December 31, 1970; said list to be certified by the School Department Personnel Officer and Finance Officer.

IN CITY COUNCIL

APR 1 1971  
READ and PASSED  
*Robert J. Nathan*  
President  
*Constance C. Desha*  
Clerk

APPROVED  
APR 7 1971  
*Joseph A. Porley*  
MAYOR

*Carroll in Geneva*



THE CITY OF PROVIDENCE  
STATE OF RHODE ISLAND AND PROVIDENCE PLANTATIONS

RESOLUTION OF THE CITY COUNCIL

No. 204

Approved April 7, 1971

WHEREAS, under the provisions of Resolution of the City Council No. 150, approved March 10, 1971, His Honor the Mayor was authorized to execute a Deed of Conveyance to the Urban Housing Corporation for the purpose of low moderate income families, that certain tract or parcel of land located at the corner of Carpenter Street and Pallas Street, being Lot 957, as set out and delineated on City Assessor's Plat 28, containing approximately 8,969 square feet of land area, for the sum of Three Thousand Seven Hundred (\$3,700) Dollars, and

WHEREAS, inadvertently Lot 30 on City Assessor's Plat 28, containing approximately 1,623 square feet of land, being an abutting area, was not included in the said Resolution, albeit the sum of \$3,700, based on the agreed price of thirty five (\$.35) cents per square foot, stipulated and reflected the area of the said Lot 30 should have been included.

NOW, THEREFORE, BE IT RESOLVED, that His Honor the Mayor is hereby authorized to execute a Deed of Conveyance to the said Urban Housing Corporation of Lot 30, as set out and delineated on City Assessor's Plat 28, thus correcting the omission of the area of 1,623 square feet, to make a total 10,597 square feet of area, as intended.

IN CITY COUNCIL

APR 1 1971

READ and PASSED

*Robert J. Dalton*  
President  
*William C. Cress*  
Clerk

APPROVED

APR 7 1971

*Joseph A. Dorley*  
MAYOR

THE COMMITTEE ON

*City Property*


Approves Passage of  
The Within Resolution

*William V. ...*

March 25, 1971 *Clark*

Chairman

PROVIDENCE, R. I.  
 P. W. DEPT. • ENGINEERING OFFICE  
 CITY PROPERTY SECTION  
 Plan No 063443  
 Date March 29, 1971

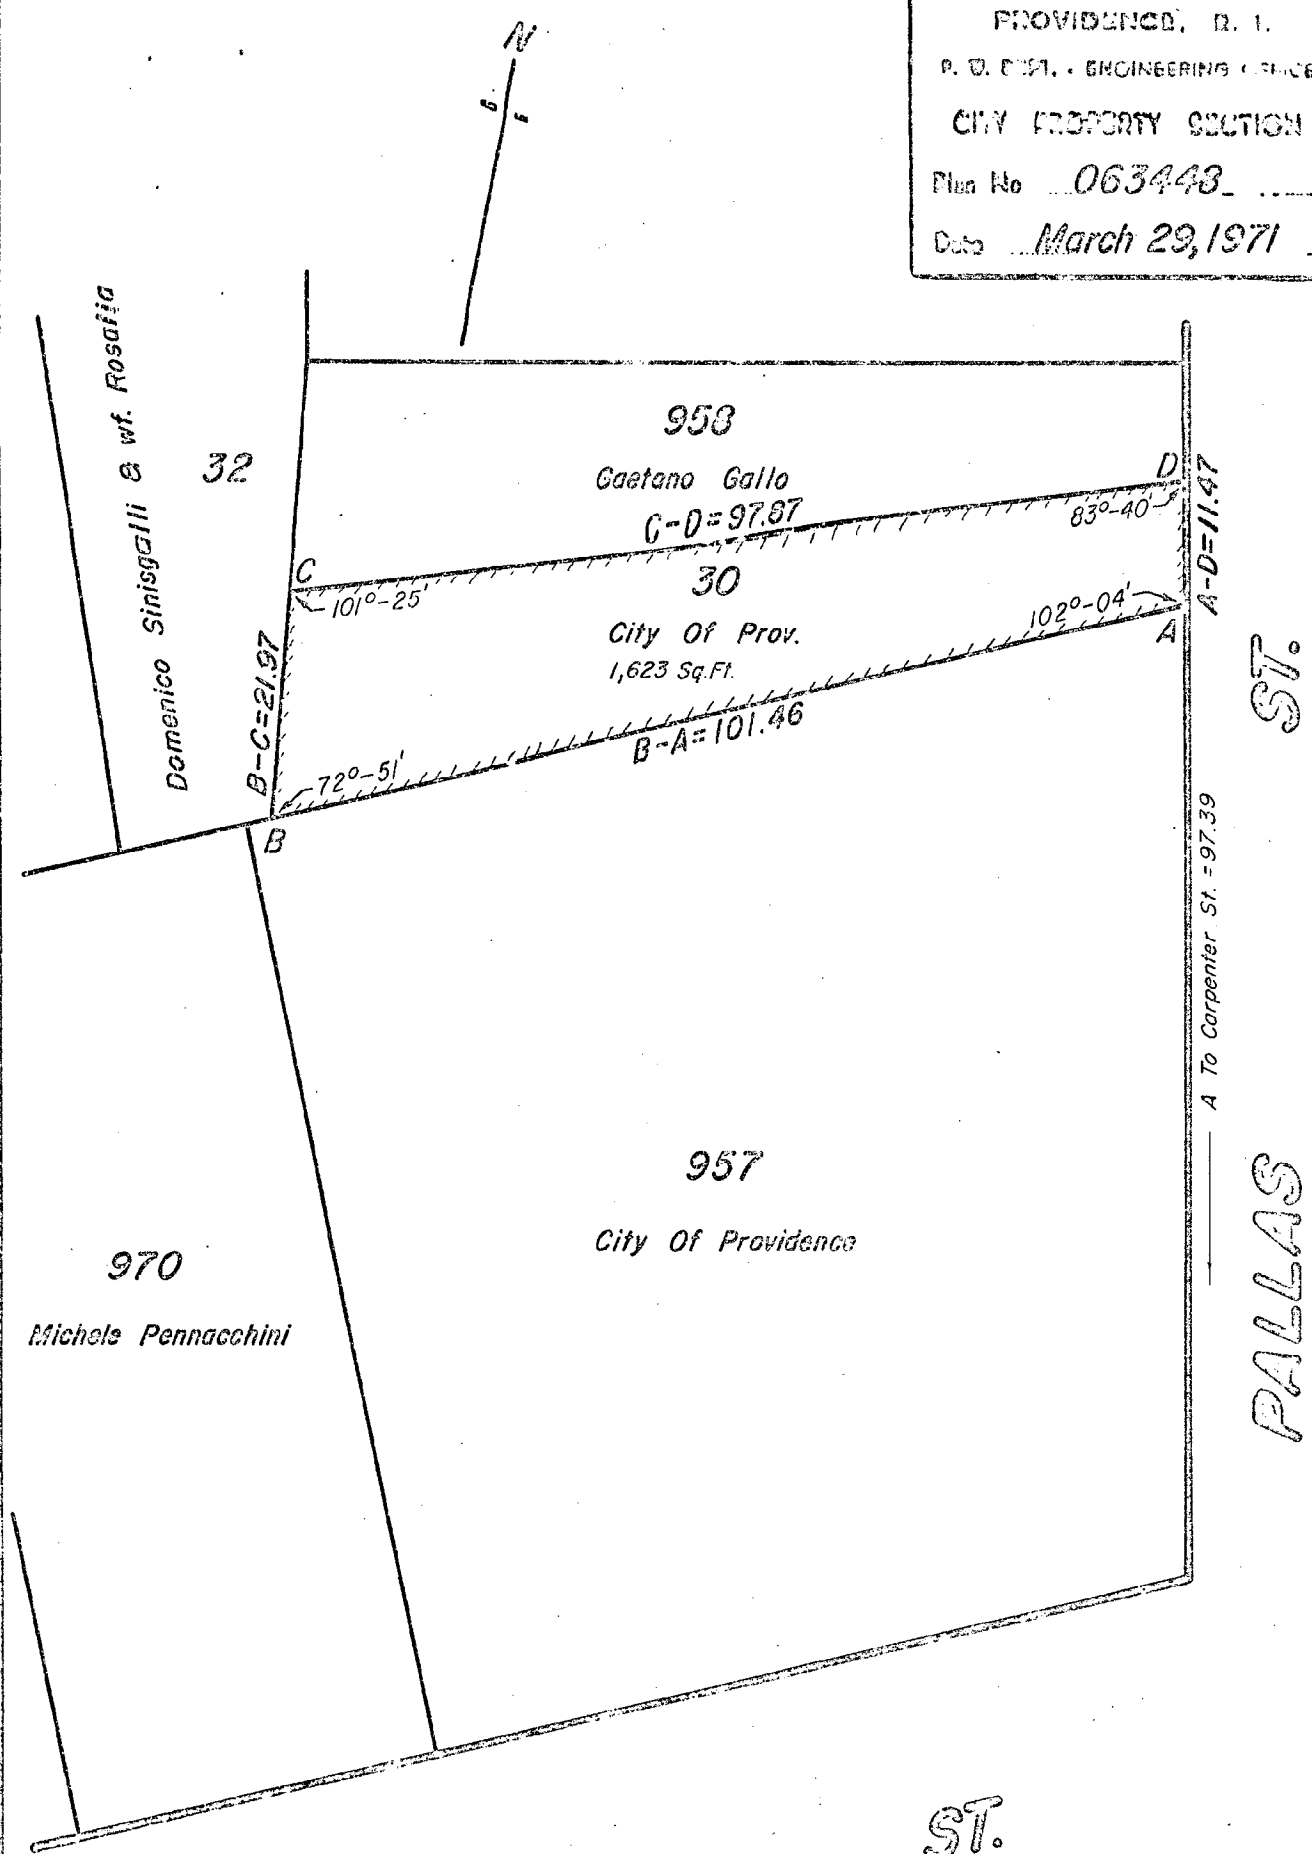

CARPENTER

ST.

PALLAS ST.

Note:  
 Cross Hatched Area A-B-C-D-A  
 Indicates Proposed Sale And Amends  
 City Council Resolution No. 150  
 Approved March 10, 1971

Lot Numbers From Assessor's Plat 28

CITY OF PROVIDENCE, R. I.  
 Public Works Dept. • Engineering Office  
 Showing Proposed Sale  
 Drawn by Petruska Checked by L.D.A.  
 Scale 1" = 20' Date March 29, 1971  
 Correct L.D.A. Approved [Signature]

THE CITY OF PROVIDENCE  
STATE OF RHODE ISLAND AND PROVIDENCE PLANTATIONS

RESOLUTION OF THE CITY COUNCIL

No. 205

Approved April 7, 1971

RESOLVED, that Virginia Avenue, in a southerly direction from Ellenfield Street to Baker Street, be established as a one-way street.

IN CITY COUNCIL

APR 1 1971

READ and PASSED

*Robert J. Quinn*  
President  
*Wm. W. C. C. C.*  
Clerk

APPROVED

APR 7 1971

*Joseph A. Dooly*  
MAYOR

IN CITY  
COUNCIL

MAY 4 - 1971

FIRST READING  
REFERRED TO COMMITTEE ON

PUBLIC WORKS

*U. M. C. [Signature]*  
CLERK

*Councilman McGurney, by request*

City of Providence, R. I.  
Department of City Clerk

MEMORANDUM

DATE: March 5, 1971  
TO: Traffic Engineer Tibaldi  
SUBJECT: VIRGINIA AVENUE-ONE-WAY  
CONSIDERED BY: Committee on Public Works  
DISPOSITION: Attached is copy of Resolution on above subject.

*Vernant Wopner*  
City Clerk

FRANK A. TIBALDI  
TRAFFIC ENGINEER



JOSEPH A. DOORLEY, JR.  
MAYOR

## TRAFFIC ENGINEERING DEPARTMENT

60 ERNEST ST.

PROVIDENCE, R. I. 02905

781 - 4044

March 25, 1971

The Committee on Public Works  
The Honorable City Council  
City Hall  
Providence, Rhode Island

Gentlemen:

The Traffic Engineering Department has reviewed the following resolution from your Committee and has taken the subsequent action:

Request: To establish Virginia Avenue, in a southerly direction from Ellenfield Street to Baker Street, as a one-way street.

Disposition: No objection.

Very truly yours,

A handwritten signature in cursive script that reads "Frank A. Tibaldi".

Frank A. Tibaldi  
Traffic Engineer

FAT/it