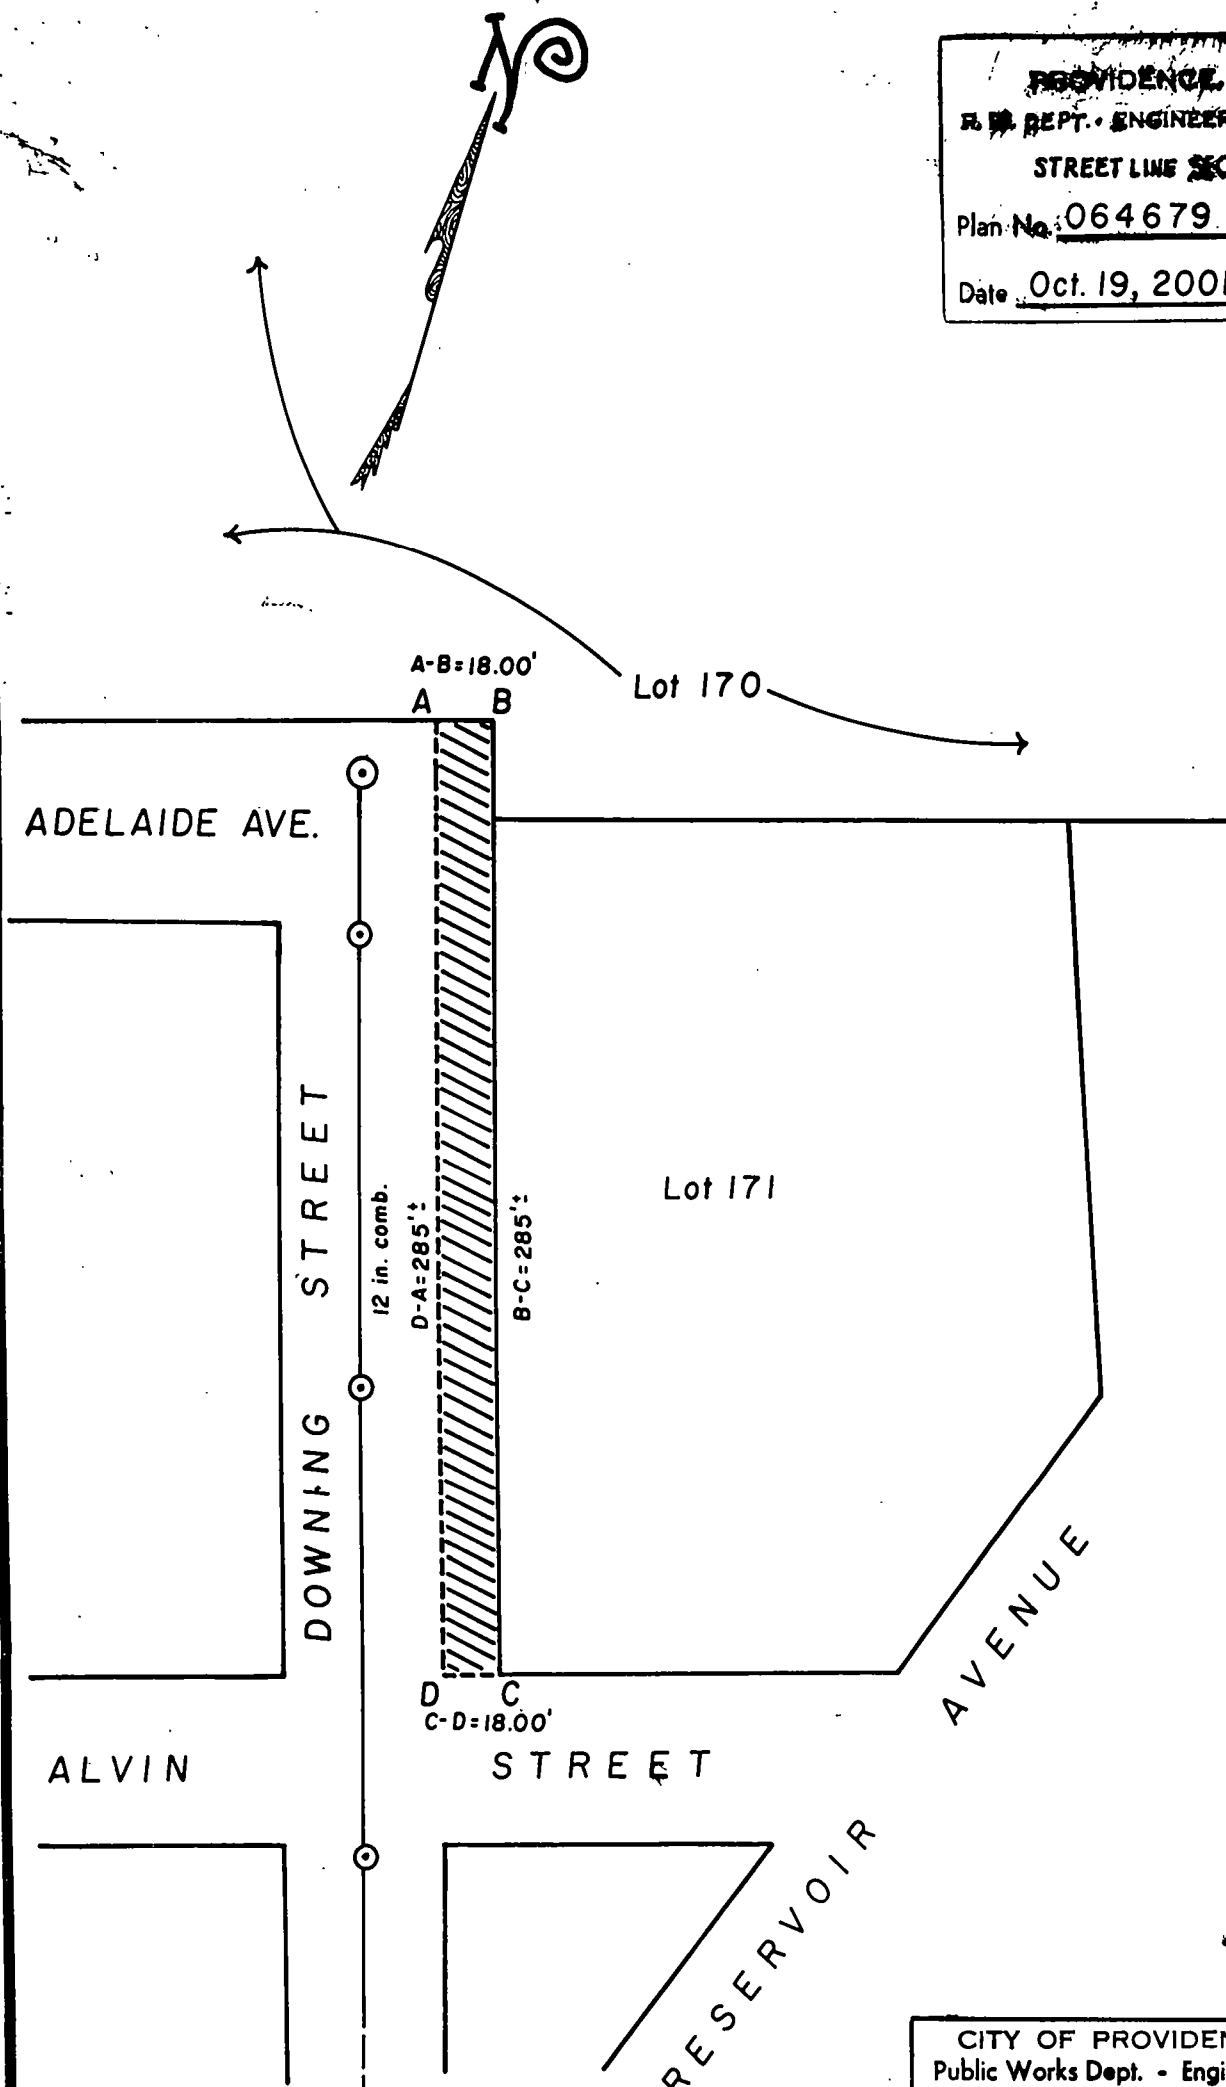


PROVIDENCE, R. I.
 P. W. DEPT. - ENGINEERING OFFICE
 STREET LINE SECTION
 Plan No. 064679
 Date Oct. 19, 2001



NOTES: Cross-hatched area (A-B-C-D-A)
 indicates proposed abandonment.
 No sewer easement required.
 Total square footage = 5,130'±
 Lot numbers taken from A.P. 51.

CITY OF PROVIDENCE, R. I.
 Public Works Dept. - Engineering Office
 Showing proposed abandonment of a portion
of Downing Street.
 Drawn by A. Zisigides Checked by Jlc
 Scale 1" = 60' Date 10-19-2001
 Correct James A. Munn Associate Engr.
 Approved [Signature] CHIEF ENG.

THE CITY OF PROVIDENCE

CITY SERGEANT'S OFFICE


THIS IS TO CERTIFY, That I have caused the notice, of which a true copy is hereto annexed, to be served upon the following named persons, by handing to each of said persons, or by leaving at their last and usual place of abode in this State a true copy of said notice, to wit:

PETITION TO ABANDON A PORTION OF HOLBROOK STREET, A PORTION OF CRESCENT STREET, LAWTON STREET & CRINS STREET

<u>PLAT</u>	<u>LOT</u>	<u>NAME AND ADDRESS</u>
51	170	City of Providence Assessor's Office City Hall 25 Dorrance Street Providence, RI 02903

PETITIONER

John F. Palmieri
Providence Redevelopment Agency
400 Westminster Street
Providence, RI 02903



Ralph Guglielmino
City Sergeant 12/21/01

Councilman Ronald W. Allen
Ward 8

THE CITY OF PROVIDENCE

CITY SERGEANT'S OFFICE

THIS IS TO CERTIFY, That I have caused the notice, of which a true copy is hereto annexed, to be served upon the following named persons, by handing to each of said persons, or by leaving at their last and usual place of abode in this State a true copy of said notice, to wit:

PETITION TO ABANDON A PORTION DOWNING STREET

<u>PLAT</u>	<u>LOT</u>	<u>NAME AND ADDRESS</u>
51	170	City of Providence Assessor's Office City Hall 25 Dorrance Street Providence, RI 02903
51	171	City of Providence Assessor's Office City Hall 25 Dorrance Street Providence, RI 02903

PETITIONER

John F. Palmieri
Providence Redevelopment Agency
400 Westminster Street
Providence, RI 02903

Ralph Guglielmino
City Sergeant

Councilman Ronald W. Allen
Ward 8

RESOLUTION OF THE CITY COUNCIL

No. 102

Approved March 4, 2002

RESOLVED, DECREED, AND ORDERED:

That the following-named street shown on a cross-hatched area on the accompanying map entitled "Prov., RI, DPW-Engineering Office, Street line Section Plan No. 064678 dated October 18, 2001."

VIZ: Holbrook Street, Lawton Street, Downing Street (portion of), Crins Street, and Crescent Street (portion of), as described in Attachments "A" and "B" and shown as the cross-hatched areas on the accompanying plans and designated by the letters A-B-C-D-E-F-G-H-A and -J-K-L-M-J, and A-B-C-D-A, having ceased to be useful to the public and are proposed to be abandoned as a public highway. Said abandonment is specifically conditioned precedent upon the following:

1. The Petitioner agrees to tender the amount of One Dollar (\$1.00) in legal tender U.S. currency to the City of Providence.

2. The petitioner shall convey an easement acceptable to Verizon which will permit retention of its facilities in their existing location, together with the right to inspect, maintain, operate and replace the same and with twenty-four hour access to said facilities, or in the alternative should it be determined by the petitioner that any such facilities need be relocated in order to comply with an intended use, the Petitioner shall assume all costs of relocation.

3. The Petitioner shall convey an easement acceptable to Providence Gas Company which will permit retention of its facilities in their existing location, together with the right to inspect, maintain, operate and replace the same and with twenty-four hour access to said facilities, or in the alternative should it be determined by the Petitioner that any such facilities need be relocated in order to comply with an intended use, the Petitioner shall assume all costs of relocation.

IN CITY COUNCIL
Oct. 4, 2001
FIRST READING
REFERRED TO COMMITTEE ON
PUBLIC WORKS
Michael B. Clarence
Clerk

Cook's Book

THE COMMITTEE ON
Public Works
Recommends
Carla Bittner
Clerk
Dec. 11, 2001
Public Hearing

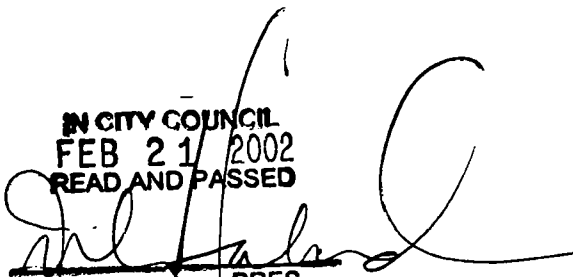
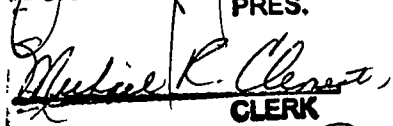

THE COMMITTEE ON
Public Works
Recommends
David Bittner
Clerk
Jan. 10, 2002
Public Hearing

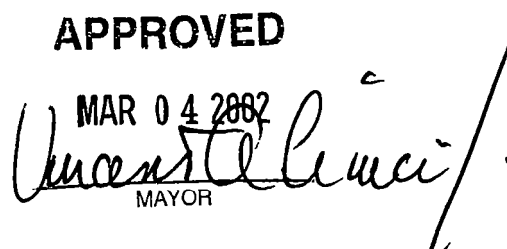
THE COMMITTEE ON
PUBLIC WORKS
Approves Passage of
The Within Resolution
Feb. 6, 2002
Clerk

4. Petitioner shall comply with all conditions contained herein not later than sixty (60) days from its approval. Upon failure to so comply for any reason, the within resolution shall automatically become a nullity.

ORDERED, That the Traffic Engineer be and he is hereby directed to cause a sign to be place on the above-named highway abandoned as aforesaid, having thereon the words, "Not a Public Highway", and it is further

ORDERED, That after the entry of this order or decree the City Clerk shall cause a notice thereof to be published in a newspaper, published in the County of Providence at least once a week for three successive weeks and a further and personal notice shall be served by the City Sergeant upon every owner of land abutting the above-named highway which has been abandoned, who is known to reside within the State.

IN CITY COUNCIL
FEB 21 2002
READ AND PASSED

PRES.

CLERK


APPROVED
MAR 04 2002

MAYOR

RESOLUTION OF THE CITY COUNCIL

No. 102

Approved March 4, 2002

RESOLVED, DECREED, AND ORDERED:

That the following-named street shown on a cross-hatched area on the accompanying map entitled "Prov., RI, DPW-Engineering Office, Street line Section Plan No. 064678 dated October 18, 2001."

VIZ: Holbrook Street, Lawton Street, Downing Street (portion of), Crins Street, and Crescent Street (portion of), as described in Attachments "A" and "B" and shown as the cross-hatched areas on the accompanying plans and designated by the letters A-B-C-D-E-F-G-H-A and -J-K-L-M-J, and A-B-C-D-A, having ceased to be useful to the public and are proposed to be abandoned as a public highway. Said abandonment is specifically conditioned precedent upon the following:

1. The Petitioner agrees to tender the amount of One Dollar (\$1.00) in legal tender U.S. currency to the City of Providence.

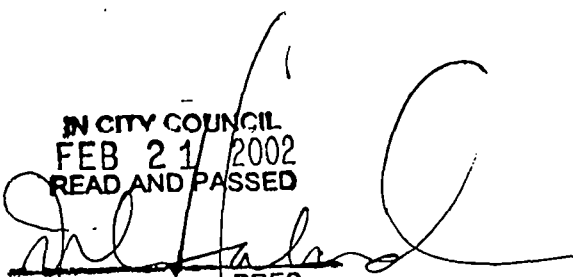
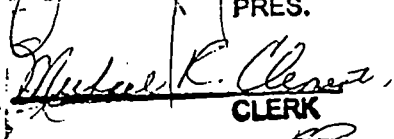
2. The petitioner shall convey an easement acceptable to Verizon which will permit retention of its facilities in their existing location, together with the right to inspect, maintain, operate and replace the same and with twenty-four hour access to said facilities, or in the alternative should it be determined by the petitioner that any such facilities need be relocated in order to comply with an intended use, the Petitioner shall assume all costs of relocation.

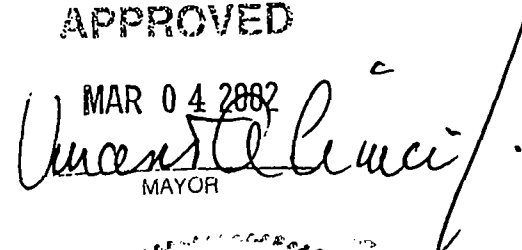
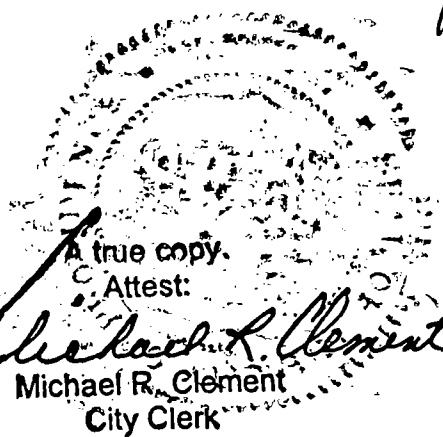
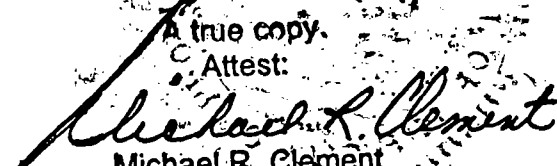
3. The Petitioner shall convey an easement acceptable to Providence Gas Company which will permit retention of its facilities in their existing location, together with the right to inspect, maintain, operate and replace the same and with twenty-four hour access to said facilities, or in the alternative should it be determined by the Petitioner that any such facilities need be relocated in order to comply with an intended use, the Petitioner shall assume all costs of relocation.

4. Petitioner shall comply with all conditions contained herein not later than sixty (60) days from its approval. Upon failure to so comply for any reason, the within resolution shall automatically become a nullity.

ORDERED, That the Traffic Engineer be and he is hereby directed to cause a sign to be place on the above-named highway abandoned as aforesaid, having thereon the words, "Not a Public Highway", and it is further

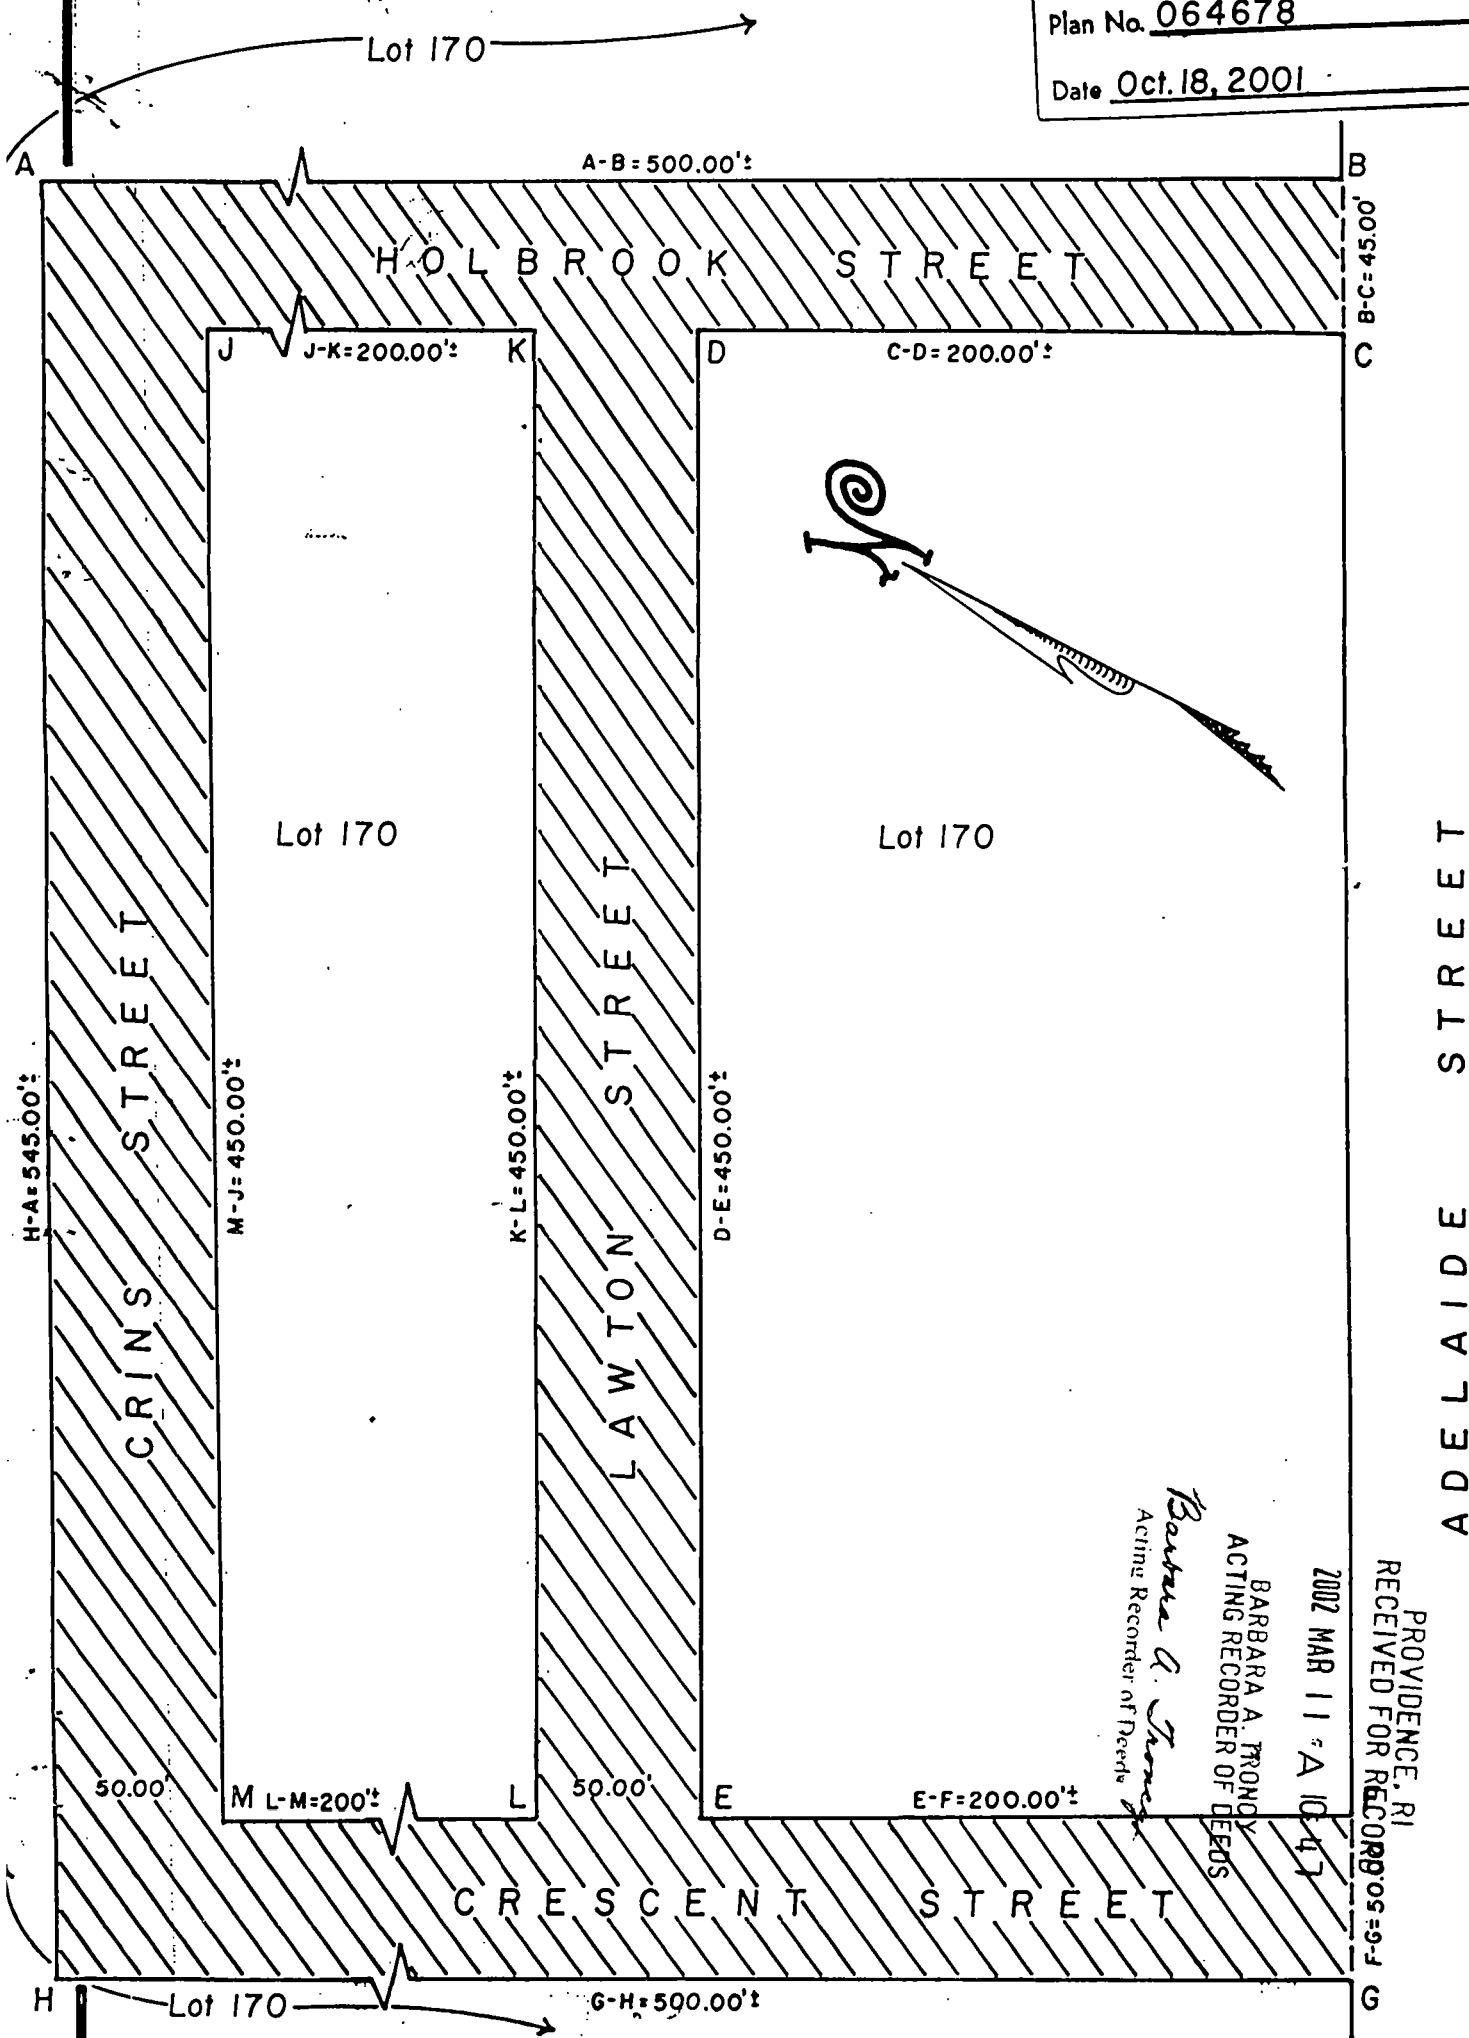
ORDERED, That after the entry of this order or decree the City Clerk shall cause a notice thereof to be published in a newspaper, published in the County of Providence at least once a week for three successive weeks and a further and personal notice shall be served by the City Sergeant upon every owner of land abutting the above-named highway which has been abandoned, who is known to reside within the State.

IN CITY COUNCIL
FEB 21 2002
READ AND PASSED

PRES.

CLERK
BP

APPROVED
MAR 04 2002

MAYOR

A true copy.
Attest:

Michael R. Clement
City Clerk

BK 5061 PG 0130

PROVIDENCE, R. I.
 PUBLIC WORKS DEPT. - ENGINEERING OFFICE
 STREET LINE SECTION
 Plan No. 064678
 Date Oct. 18, 2001



2002 MAR 11 A 10:47
 BARBARA A. TRONCY
 ACTING RECORDER OF DEEDS
Barbara A. Troncy
 Acting Recorder of Deeds

PROVIDENCE, R.I.
 RECEIVED FOR RECORDING 05-9-1

NOTES: Cross-hatched-area (A-B-C-D-E-F-G-H-A & J-K-L-M-J) indicates proposed abandonment.
 No sewer easement required.
 Total square footage = 92,500.00'±

Lot number taken from A.P. 51.

CITY OF PROVIDENCE, R. I.
 Public Works Dept. - Engineering Office
 Showing Proposed abandonments of Crins St., Crescent St. (portion) Holbrook St. & Lawton St.
 Drawn by A. Zislades Checked by ALC
 Scale 1" = 60' Date 10-18-2001
 Correct James G. Thayer Associate Engr.
 Approved [Signature] CHIEF ENGINEER

5861 / 128-130

PROVIDENCE, RI
RECEIVED FOR RECORD

2002 MAR 11 A 10:47

BARBARA A. TRONCY
ACTING RECORDER OF DEEDS



15721

FERDINAND C. IHENACHO, P.E., PTOE.

Director



VINCENT A. CIANCI, JR.

Mayor

Department of Public Works

"Building Pride In Providence"

October 23rd, 2001

Hon. Robert M. Clarkin
Chairman of the Public Works Committee
Providence City Council -- City Hall
Providence, R.I. 02903

Dear Councilman Clarkin:

Re: Petition to Abandon A Portion of Holbrook Street;
a Portion of Crescent Street, Lawton Street, Crins
Street & a Portion of Downing Street

This Department has no objection to the above-referenced abandonment

in conjunction with the accompanying plan entitled " Providence, R.I., P.W. Dept.,

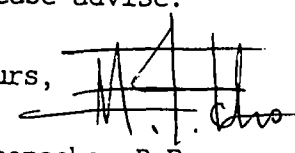
Engineering Office, Street Line Section, Plan Nos 064678, Date: Oct.18th, 2001.**
064679, Date: Oct.19th, 2001

Portion area of Crins, Crescent & Portion of Holbrook & Lawton Sts. to be abandoned is noted as A-B-C-D-E-F-G-H-A & J-K-L-M-J on the accompanying plan, as cross-hatched area. There is NO SEWER EASEMENT required in conjunction with this proposed abandonment. Total Square footage is 92,500'+ Sq.Ft. Note that Lot Numbers for this plan were taken from City of Prov.A.P.51

Area of Downing St.(por) to be abandoned is noted as A-B-C-D-A, . . . on the accompanying plan, as cross-hatched area. There is NO SEWER EASEMENT required in conjunction with this proposed abandonment. Total Square Footage is 5,130'+ Sq.Ft. Note that Lot Numbers for this plan were taken from City of Providence Assessor's Plat:51.

A copy of abutting property owners affected by this abandonment is attached hereto for your perusal. If we can further assist in this regard, please advise.

Very truly yours,

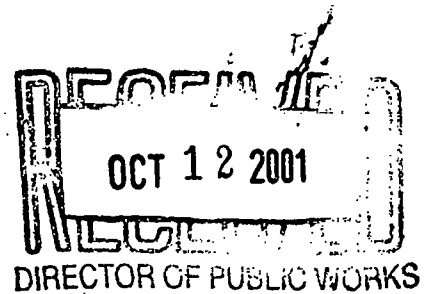

Ferdinand C. Thenacho, P.E.
Director

CC: M. Clement - City Clerk
J.D'Amico, Esq. - City Atty.
G. Florio
JLC
SZ

** Plan 064678 Prop. Abandonment of Crins St.
Crescent St.(Portion), Holbrook & Lester Sts(Portion)
Plan 064679 Prop. Abandonment of a Portion
of Downing St.



Rhode Island



Department of City Clerk

MEMORANDUM

DATE: October 11, 2001

TO: Ferdinand Ihenacho, Director of Public Works

SUBJECT: **PETITION TO ABANDON A PORTION OF
HOLBROOK STREET, A PORTION OF
CRESCENT STREET, LAWTON STREET, CRINS
STREET & A PORTION OF DOWNING STREET.**

CONSIDERED BY: Councilman Robert M. Clarkin, Chairman, Committee
on Public Works

DISPOSITION: The accompanying petition is referred to you
for study, report and recommendation and report back in
writing to the above-named committee as soon as
practical.

Claire E. Bestune
Second Deputy City Clerk

PETITION TO THE CITY COUNCIL

TO THE HONORABLE CITY COUNCIL OF THE CITY OF PROVIDENCE:

The undersigned respectfully petitions your honorable body

May 26, 2000


To the Honorable City Council:

The Providence Redevelopment Agency hereby petitions the Providence City Council to consider the abandonment of Holbrook Street, a portion of Crescent Street, Lawton Street, Crins Street and a portion of Downing Street.

As shown on the attached plan, Holbrook Street, a portion of Crescent Street, Lawton Street and Crins Street are within the former Gorham manufacturing site. They were platted but not accepted. The abandonment of a portion of Downing Street between Alvin Street and Adelaide Avenue would serve to narrow this portion of the street by 18 feet, so that it will be the same width of the portion of Downing Street to the west of Alvin Street.

This petition to abandon these streets is a prudent and responsible action for the Council to take as it will allow for the redevelopment of the Gorham site.

Respectfully submitted,



Providence Redevelopment Agency
John F. Palmieri
Executive Director

PROPOSED ABANDONMENT(S) OF:

CRESCENT ST. (PORTION)

CRINS ST.

HOLBROOK ST.

LAWTON ST.

A.P. 51 LOT 170 CITY OF PROVIDENCE

IRENE J. TESTA
Traffic Engineer

JOSEPH W. CAPRIO
Deputy Director



VINCENT A. CIANCI, JR.
Mayor

Department of Traffic Engineering
"Building Pride In Providence"

MEMORANDUM

TO: Councilman Robert Clarkin
Chairman – Committee on Public Works

FROM: Irene J. Testa *Irene J. Testa*

DATE: 1/22/02

RE: PENDING MATTER

REQUEST: To abandon a portion of Holbrook Street,
Crescent Street, Lawton Street, Crins Street
and Downing Street.

DISPOSITION: No objection.

HENRY E. KATES
Chairman

LESLIE A. GARDNER
Vice Chairwoman

ROBERT H. MONTECALVO
JOSE V. MONTEIRO
MICHAEL A. SOLOMON
Members

RONALD W. ALLEN
LUIS A. APONTE
Councilmen

JOHN F. PALMIERI
Executive Director

SAMUEL J. SHAMOON
Secretary



VINCENT A. CIANCI, JR.
Mayor

PROVIDENCE REDEVELOPMENT AGENCY

"Building Pride in Providence"

MEMORANDUM

DATE: October 29, 2001

TO : Michael Clement, City Clerk

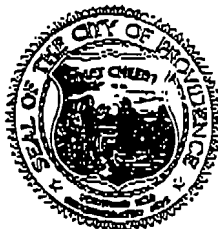
FROM: William G. Floriani, Assistant Director
Project Management and Construction

RE : GORHAM PROJECT
STREET ABANDONMENTS

I have received your request concerning the street abandonment's on the Gorham site. As you are aware the city transferred this site to the Providence Redevelopment Agency, it is and will be owned by the Providence Redevelopment Agency. It has always been the practice not to charge another City Agency to abandon streets within it's project. Please accept this request to access a minimum value of \$1.00 for these abandonment's.

Cc: John F. Palmieri
Joseph A. Abbate
Thomas F. O'Connor

GEORGE CALCAGNI
Chair



VINCENT A. CIANCI, JR.
Mayor

PROVIDENCE CITY PLAN COMMISSION

"Planning The Future of Providence"

November 26, 2001

Councilman Robert M. Clarkin, Chairman
Committee on Public Works
City Hall
Providence, RI 02903

Attn: Michael R. Clement, City Clerk

Re: CPC REFERRAL NO. 3185: Proposed Abandonment of of Holbrook Street, a portion of Crescent Street, Lawton Street, Crins Street, a portion of Downing Street and a portion of Alvin St.

Dear Councilman Clarkin:

The City Plan Commission at its regular meeting on Tuesday, November 20, 2001 reviewed and evaluated the communication of the Committee on Public Works dated October 25, 2001 requesting the Commission's recommendation on the proposed abandonment of Holbrook Street, a portion of Crescent Street, Lawton Street, Crins Street, a portion of Downing Street and a portion of Alvin St. The petitioner is the Providence Redevelopment Agency. The abandonments are requested for the redevelopment of the former Gorham manufacturing facility.

The Commission made the following findings of fact as required by the *City Plan Commission Handbook* Policy No. 1: "Criteria and Guidelines for Approval of Street, Highway and Rights-of-way Abandonment":

1. *A public interest has to be clearly demonstrated. A public interest is defined as one or more of the following: public health and safety, adequate provision of transportation, general improvement of traffic patterns and/or circulation, convenient access to properties, avoidance of a nuisance, significant economic development, preservation of a historical or cultural feature, and improvement of the general welfare of the community.*

These street abandonments are in the public interest as they will further the redevelopment of an abandoned industrial site. As these streets were never opened, there will be no adverse impact on traffic patterns.

Page 2

2. *No negative impact is evident on existing land uses, future plans, zoning, safety, health or welfare of the community by the proposed abandonment.*

No negative impacts from these abandonments are anticipated.

3. *All abutting landowners agree to the proposed abandonment.*

The PRA is the abutter in all cases.

4. *No physical or legal access will be denied to any land or property in surrounding areas by the proposed abandonment.*

No access will be denied to surrounding areas.

5. *No existing or future public services or facilities need to be protected, provided, or maintained within the right-of-way. An easement retention may be necessary to provide access to, maintain, or provide existing or future service or utility needs.*

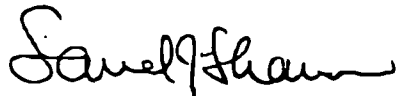
No existing or future public services or facilities need to be protected, provided, or maintained within the rights-of-way.

6. *The proposed or intended use of the street and/or adjacent properties must be shown on a petition or plan, and such use shall be in conformance with existing zoning and Comprehensive Plan Objectives.*

A petition and plan have been provided. This proposal is consistent with the Zoning Ordinance and Comprehensive Plan.

The Commission voted to recommend to the Committee on Public Works that it approve the subject abandonments.

Sincerely,



Samuel J. Shamoon
Associate Director of Planning

cc: Thomas Moses

Narragansett Electric

A National Grid Company



November 27, 2001

Claire E. Bestwick
City Clerk's Office
Providence City Hall
Providence, RI 02903

Re: Abandonment — Redevelopment of Gorham Site, Providence, RI

Dear Ms. Bennett:

Please be advised that Narragansett Electric has no facilities located at the proposed abandonment site.

Therefore, we do not object to the abandonment of that portion of the above streets.

Should you have any questions, please do not hesitate to contact me.

Sincerely,

Mindy C. Montecalvo
Real Estate Consultant
Property Assets
(401) 784-7512

Right of Way



85 High Street
Pawtucket, RI 02860

Phone 401 727-9555
Fax 401 725-7680

January 15, 2002

Providence City Council
Providence City Hall
25 Dorrance Street
Providence, Rhode Island 02903

Attn: Ms. Claire Bestwick

RE: PETITION TO ABANDON A PORTION OF CRESCENT STREET,
LAWTON STREET, CRINS STREET & HOLBROOK STREET.

Dear Sir:

Upon investigation by our in house Engineer, Paul
Troia, it has been determined that Verizon currently has no
facilities on the proposed site to be abandoned.

Very truly yours,

A handwritten signature in cursive script that reads "Pam Jarvela".

Pam Jarvela
Right of Way
401-727-9514

Right of Way



85 High Street
Pawtucket, RI 02860

Phone 401 727-9555
Fax 401 725-7680

January 15, 2002

Claire Bestwick
2nd Deputy/City Clerk
25 Dorrance Street
Providence, Rhode Island 02903

Attn: Ms. Claire Bestwick

RE: PETITION TO ABANDON A PORTION OF ALVIN STREET
AND DOWNING STREET.

Upon investigation it has been determined that Verizon has facilities in the portion of Alvin Street and Downing Street to be abandoned.

These facilities include poles and wires that provide service to residents and businesses in the area.

Verizon will not object to the granting of said petition, provided that in the event the petition is granted, the petitioner will convey an easement to Verizon, which will permit retention of its facilities in existing locations with the right to inspect, maintain, operate and replace the same and with twenty-four hour access to said facilities.

If it is decided by the petitioner that telephone facilities are to be relocated, the petitioner will assume all costs of the relocation.

Very truly yours,

A handwritten signature in cursive script that reads "Pam Jarvela".

Pam Jarvela
Right of Way
401-727-9514



11/1/01

Ms. Claire E. Bestwick
Second Deputy City Clerk
Department of City Clerk
City of Providence
Providence, RI 02903

Re: Petition to Abandon Holbrook St, Crescent St, Lawton St, Crins St and a portion
of Downing St., Providence to allow for the redevelopment of Gorham Site.

Dear Ms. Bestwick:

Providence Gas does own and maintain gas facilities within Adelaide
Avenue and Downing St. According to your print these lines will not be effected;
therefore, we have no objections to this petition. Please be sure to contact DIGSAFE®
prior to any excavation activities at 1-888-DIGSAFE.

If you have any further questions please feel free to call me at 401 272-5040 ext.
573.

Sincerely,




Michael McGuire
Manager of Engineering Design & Facility Locating

<http://www.narrabay.com>



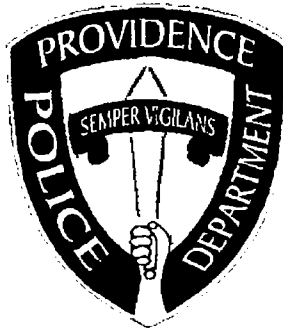
Paul Pinault, P.E.
Executive Director

Sincerely,



John Zuba
Project Coordinator

[illegible]



**PROVIDENCE POLICE DEPARTMENT
TRAFFIC BUREAU**

Lieutenant Timothy Lee, Commanding

December 20, 2001

TO: Colonel Richard Sullivan, Chief of Police

FROM: Lieutenant Timothy Lee, Commanding Traffic Bureau

SUBJECT: Street Abandonment

Dear Sir,

The Police Department has no interest in the abandonment of this area. It is part of the Goram complex. It is in the best interest of the City to abandon the property.

Respectfully Submitted:

Lt. Timothy Lee
Lt. Timothy Lee

James F. Rattigan
Chief of Department

David D. Costa
Fire Marshal



Vincent A. Cianci Jr.,
Mayor

John J. Partington
Commissioner

PROVIDENCE FIRE PREVENTION BUREAU

"Smoke Detectors Save Lives"

November 5, 2001

Chairman Robert M. Clarkin
Committee on Public Works
City Hall
Providence, RI 02903

Re: Abandon Holbrook, Crescent, Lawton, Crins, and Downing Streets

Dear Chairman Clarkin,

After review of the proposal to abandon Holbrook Street, a portion of Crescent Street, Lawton Street, Crins Street, and a portion Downing Street (see attachments), the Fire Department has no objection.

A handwritten signature in black ink, appearing to read "David D. Costa".

David D. Costa
Fire Marshal



ARMANDO PARILLO
Chairman
JOEL D. LANDRY, II, ESQ.
Vice Chairman
CARISSA R. RICHARD
Secretary
FERNANDO S. CUNHA, ESQ.
Legal Advisor
ALEXANDER D. PRIGNANO
Ex-Officio

VINCENT A. CIANCI, JR.
Mayor
ROBERT J. KILDUFF, ESQ., P.E.
General Manager and Chief Engineer
JOSEPH DE LUCA
City Councilman
RITA M. WILLIAMS
City Councilwoman
MARY A. NOCERA
Member
JOSEPH D. CATALDI
Member

November 14, 2001

Councilman Robert M. Clarkin, Chairman
Committee on Public Works
25 Dorrance Street
Providence, Rhode Island 02903

SUBJECT: Petition for Street Abandonment
Holbrook Street, Crescent Street (Portion of), Lawton Street,
Crins Street, and Downing Street (Portion of)
Providence, Rhode Island

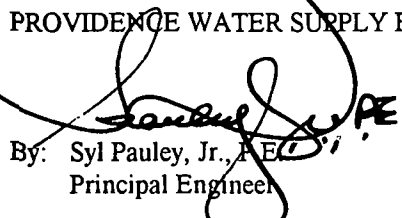
Dear Councilman Clarkin:

The referenced Petition to the City Council, which relates to the abandonment of certain public streets, has been reviewed for any impact on the Providence Water (PW) water distribution system. Our records do not indicate any water system related infrastructure within the limits of the subject streets. Accordingly, PW does not oppose this abandonment.

If you have any questions, please feel free to contact me at (401) 521-6300 EXT 7241.

Respectfully,

PROVIDENCE WATER SUPPLY BOARD

By:  Syl Pauley, Jr., P.E.
Principal Engineer

SP/s

cc: P. Gadoury, P.E.
M. Clement, City Clerk
File

ABNLTR50.WPD

www.provwater.com

552 ACADEMY AVENUE • PROVIDENCE, RHODE ISLAND • 02908 • (401) 521-6300 • FAX (401) 331-5081 • TDD (401) 751-0203

NANCY L. DERRIG
Superintendent of Parks



VINCENT A. CIANCI, JR.
Mayor

Department of Public Parks

"Building Pride In Providence"

October 29, 2001

Mr. Michael Clement
City Clerk
City Hall
Providence, RI 02903

RE: Proposed Abandonment of Holbrook St., and a portion of Crescent St., Crins St., Lawton St., & Downing St.

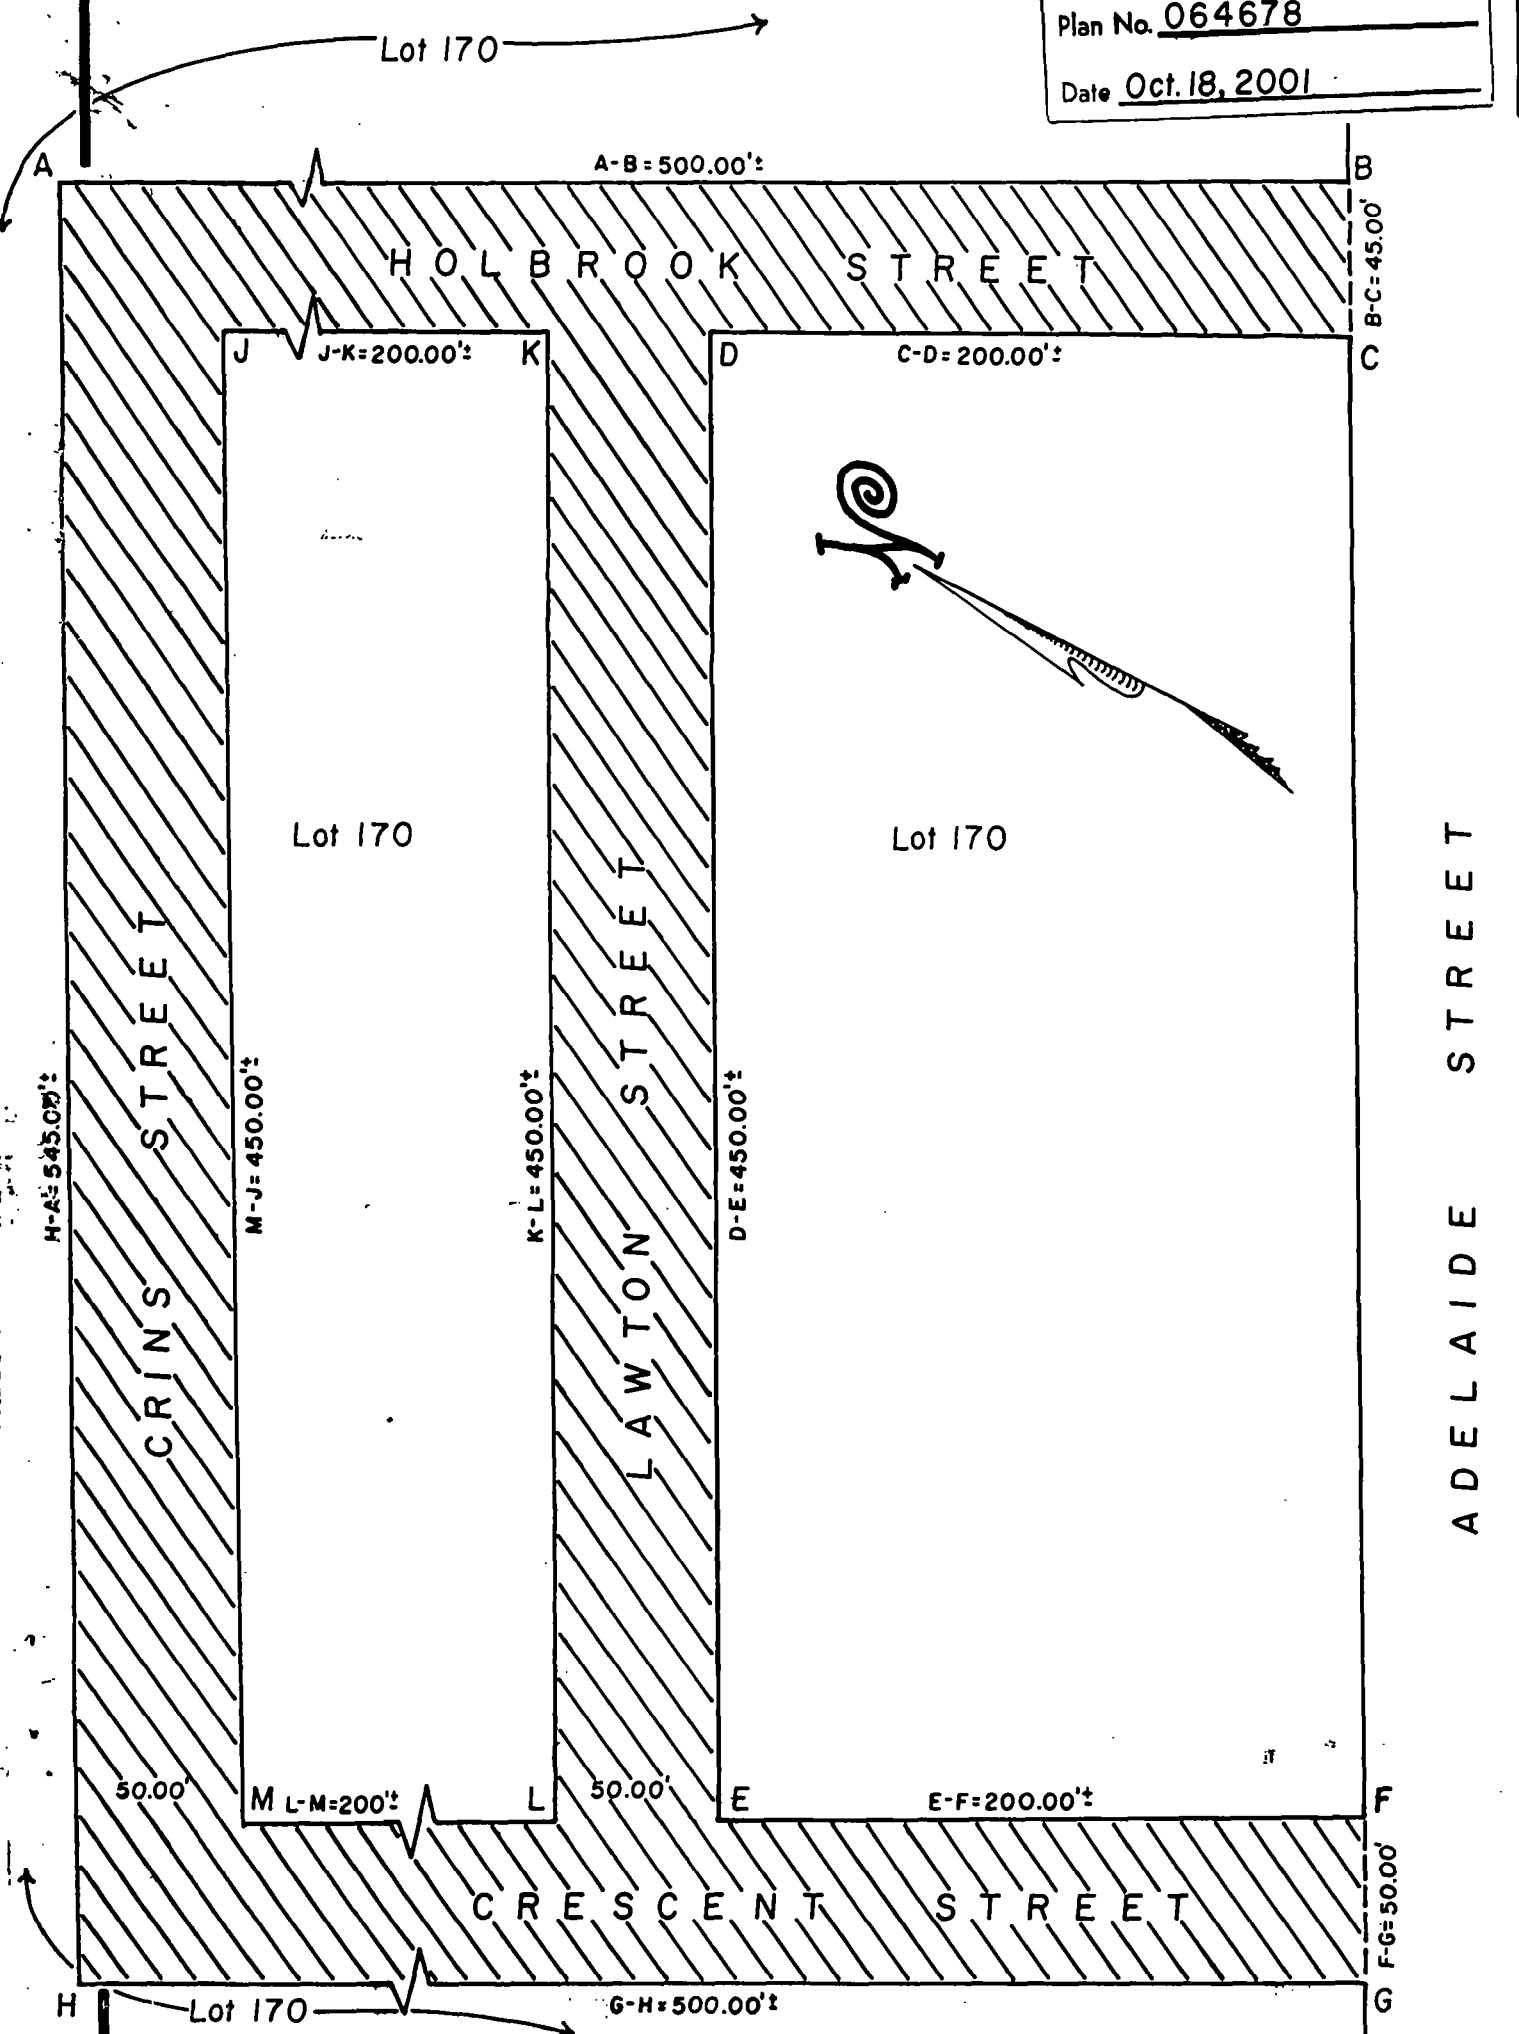
The Department of Public Parks has reviewed the proposed abandonment of the above mentioned streets, and has no objection to the proposed abandonment's.

Sincerely yours,

A handwritten signature in black ink, appearing to read "John A. Izzo".

John A. Izzo
Supervisor of Engineering & Planning

PROVIDENCE, R. I.
 P. W. DEPT. - ENGINEERING OFFICE
 STREET LINE SECTION
 Plan No. 064678
 Date Oct. 18, 2001



NOTES: Cross-hatched-area (A-B-C-D-E-F-G-H-A & J-K-L-M-J) indicates proposed abandonment.
 No sewer easement required.
 Total square footage = 92,500.00'±

CITY OF PROVIDENCE, R. I.
 Public Works Dept. - Engineering Office
 Showing Proposed abandonments of Crins St.,
 Crescent St. (portion) Holbrook St. & Lawton St.
 Drawn by A. Zisiades Checked by [Signature]
 Scale 1" = 60' Date 10-18-2001
 Correct [Signature] Associate Engr.
 Approved [Signature] CHIEF ENGINEER

PROPOSED ABANDONMENT OF A PORTION OF
DOWNING STREET

A.P. 51 LOT 170 CITY OF PROVIDENCE

LOT 171 CITY OF PROVIDENCE