

# RESOLUTION OF THE CITY COUNCIL

No. 5

Approved June 10, 1968

Resolved,

That the following named person, firm or corporation is hereby granted permission to erect, alter or use a building or structure at the location named herein for the sale of petroleum, kerosene, gasoline, coal oil and their products, compounds and components as described and shown in and on the application therefor and accompanying plat, all on file in the Office of the Department of Building Inspection subject to the conditions that said person, firm or corporation shall not violate any of the laws of the State of Rhode Island or any of the Ordinances of the City of Providence relative to the erection, use or occupation of said structure and that said person, firm or corporation shall not allow petroleum, kerosene, gasoline, coal oil or their products, compounds or components, to be conveyed over or across any sidewalk by means of any pipe or hose, and upon such special conditions as are hereby enumerated and further provided that the Director of the Department of Building Inspection may authorize minor changes in the structural detail of plans on file, viz:

Mobil Oil Corporation 765-775 Cranston Street and 454 Huntington Avenue, Plat 42, Lots 14, 78, 344, 411, construct Gasoline Service Station and install Three (3) Four Thousand (4,000) Gallon Gasoline Tanks, One (1) Five Hundred (500) Gallon Fuel Oil Tank; a Total Capacity of Twelve Thousand (12,000) Gallons Gasoline, Five Hundred (500) Gallon Fuel Oil Tank; six (6) Gasoline Filling Pumps; Making a Total Capacity of Twelve Thousand (12,000) Gallons Gasoline, Five Hundred (500) Gallon Waste Oil and Five Hundred (500) Gallon Fuel Tanks Oil Upon the Premises.

The erection or location of any buildings or structures not shown on the original plat on file with the Director of Department of Building Inspection, or any change in the location of buildings or structures from that shown on said plat shall be deemed a violation of this permit.

IN CITY COUNCIL

JUN 6 - 1968

READ and PASSED

*Samuel J. Boyle*  
President  
*Quinn T. Blawie*  
Clerk

APPROVED

JUN 10 1968  
*Joseph A. Carley*  
Mayor

THE COMMITTEE ON

~~Commerce~~  
Approves Passage of  
The Within Resolution

~~Commerce~~  
June 4 1968 ~~Clad~~

# APPLICATION FOR PERMIT FOR GASOLINE STATION

Providence, MAY 22, 1968

To the Director of the Department of Building Inspection:

The undersigned hereby applies for permission to erect gasoline station specified as follows:

1. 2nd Building District 6th Ward
2. Street Location 765-775 Cranston Street & 454 Huntington Avenue
3. Plat 42 Lot 14 - 78 - 344 - 411
4. Owner MOBIL OIL CORPORATION
5. Number of Pumps 6 (New Station) YES
6. Number of Buildings 1
7. Number of Curb Cuts 4 Width 30 FEET
8. Drawings Accompanying Application YES
9. Number of Pumps Now on Premises NONE
10. Number of Additional Pumps NONE Total on Lot 6
11. Capacity of Tanks (Existing) NONE
12. Capacity of Additional Tanks 3 - 4,000 gallon-----2 - 500 gallon
13. Total Capacity on Lot 12,000 gallons gasoline, 500 waste oil, 500 fuel oil
14. Is Gasoline or Oil to Be Sold? YES
15. Zoning District C-4 - Heavy Commercial
16. Estimated Cost \$5,000

Approved: [Signature]  
Commissioner of Public Safety

Approved: [Signature]  
Traffic Engineer

Approved: [Signature]  
Director of Public Works

Approved: [Signature]  
Director of the Department of Building Inspection

## REMARKS

List of additional coal oils, compounds and components to be stored and sold.

Product	Quantity	Pumps Used
---------	----------	------------

**INSTALL NEW GASOLINE SERVICE STATION BUILDING AND:**

3 - 4000 gallon gasoline tanks

1 - 500 gallon waste oil tank

1 - 500 gallon fuel oil tank

## MOBIL OIL CORPORATION

Owner's Name

3366 PAWTUCKET AVE., S. PROVIDENCE, R.I.

Address

[Signature]  
REAL ESTATE REP. Agent's Name

3366 PAWTUCKET AVE., S. PROVIDENCE, R.I.

Agent's Address

434-2900

Telephone Number

APPROVED:  
BUREAU OF FIRE PREVENTION

*[Signature]*  
Chief

APPROVED:

*[Signature]*  
Chief of Department

FILED

MAY 27 4 12 PM '68

DEPT. OF CH. CLERK  
PROVIDENCE, R.I.

Names and addresses of property owners in 150' radius of lots 177, 178 and 404 on Assessors plats 98 and 99. 597-605 Branch Avenue.

Plat 98

<u>Lot No.</u>	<u>Owner</u>	<u>Address</u>
177	Ludovico Ricci	605 Branch Ave., Prov., R. I.
404	" "	" " " " " "
178	Gaetano Caldarone	597 " " " " "
63	City of Providence	City Hall " " "
211	" "	" " " " "
64	Gino & Guilia Marini	17 Langdon St. " " "
199	" " "	" " " " "
172	Domenico & Filominna DiCorpo	40 Langdon St. " " "
174	" " "	" " " " "
194	Myra Hargraves	31 Langdon St. " " "
214	" " "	" " " " "
195	Everett R. Leibrich	27 Langdon St. " " "
213	" " "	" " " " "
202	Irving W. & Muriel R. Irons	565 Branch Ave., " " "
205	" " " " "	" " " " "
197	Giovannina Catanese	19 Langdon St. " " "
65	Mary S. Mozzarella	18 Shaw St., " " "
403	The Narragansett Electric Co.	15 Westminster St. " " "
112	Rose Pate Estate	24 Langdon St. " " "
173	John A. & Ilda Matteo	36 Langdon St. " " "
380	Ralph L. Ricci	637 Charles St. " " "
150	George & Victoria S. Manzo	11 Shaw St. " " "
171	Anna Guzzo	46 Langdon St. " " "
193	Enrico & Rose Zinno	37 Langdon St. " " "
192	John A. & Rita L. Craddy	41 Langdon St. " " "
130	Benjamin D. Kane Estate-	
	Esther M. Kane	100 Medway St. " " "
201	Ernest A. & Margaret DEGregorio	11 Barry Court No. Providence, R.I.
206	" " "	" " " " " "

Plat 99

463	Atlantic Richfield Co.,	Kettle Point, East Providence, R. I.
165	The Narragansett Electric Co.	15 Westminster St. Providence, R. I.
173	Providence Boys Club	550 Branch Ave., " " "

LOTS

PLAT 42

6 FRED MANUPPELLI  
125 NORTON AVE CRANSTON, R.I.

9 GILDA MESCHINO  
6 AVON ST

13 JACOB KOTLAR  
38 MOORE ST

14 ALEXANDER GALLO & WF. FRANCES  
765 CRANSTON ST

43 EARLE G. FRITZ & WF. ELSIE P.  
143 FRIENDLY RD., CRANSTON

78 FRANK DZIEKIEWICZ & ANTONETTA HUDSON  
771 CRANSTON ST

285 LEWIS N. SMITH & WF. MILDRED I.  
69 ANTHONY AVE

301 JAMES R. CAMPBELL & WF. ALICE L.  
80 ANTHONY AVE

302 JAMES R. CAMPBELL & WF. ALICE L. & ETHEL B. CAMPBELL  
80 ANTHONY AVE

329 FRANCIS J. LAVIN  
45 CLIFFDALE AVE CRANSTON, R.I.

344 ESTHER M. MELILLO  
25 CHESTNUT HILL DR., CRANSTON

403 ROBERT C. SCHORTMANN & ALICE L. SCHORTMANN  
70 CONGRESS AVE

404 EDWIN D. ELLINWOOD & BARBARA L. ELLINWOOD  
68 ANTHONY AVE

405 MARY V. MARKEY  
755 CRANSTON ST.

411 ESTHER M. MELILLO  
25 CHESTNUT HILL DR., CRANSTON

421 PROVIDENCE REDEVELOPMENT AGENCY  
10 DORRANCE ST.

PLAT 43

323 D. MILDRED WEEDEN  
56 NIAANTIC AVE

324 ALBERT SCIALO, JR. & WF. ALICE R.  
309 HUNTINGTON AVE

575 IDA ROSSI  
126 DORA ST.

576 SALVATORE A. BILOTTI & WF. MARGARET E.  
768 CRANSTON ST.

577 CLIFFORD L. HOMAN & ETHEL M. HOMAN  
478 HUNTINGTON AVE

579 IDA ROSSI  
126 DORA ST

CONTINUED

PLAT 43 CONT.

LOTS


- 929 VINCENZA SARCIONE  
176 WEBSTER AVE
- 930 ARTHUR M. MCCARTHY & WF. JEANETTE A.  
754 CRANSTON ST.
- 931 RICHARD L. PALOMBO & WF. VIRGINIA  
7 LOU CIRCLE CRANSTON, R.I.
- 932 WALTER J. SACHARKO & WF. MARIA E.  
11 WALDO ROAD WARWICK, R.I.

# 150' RADIUS PLAN

ASSESSOR'S PLAT 42 LOTS 14-78-344 & 411

PROVIDENCE, R.I.

Scale: 1" = 80'

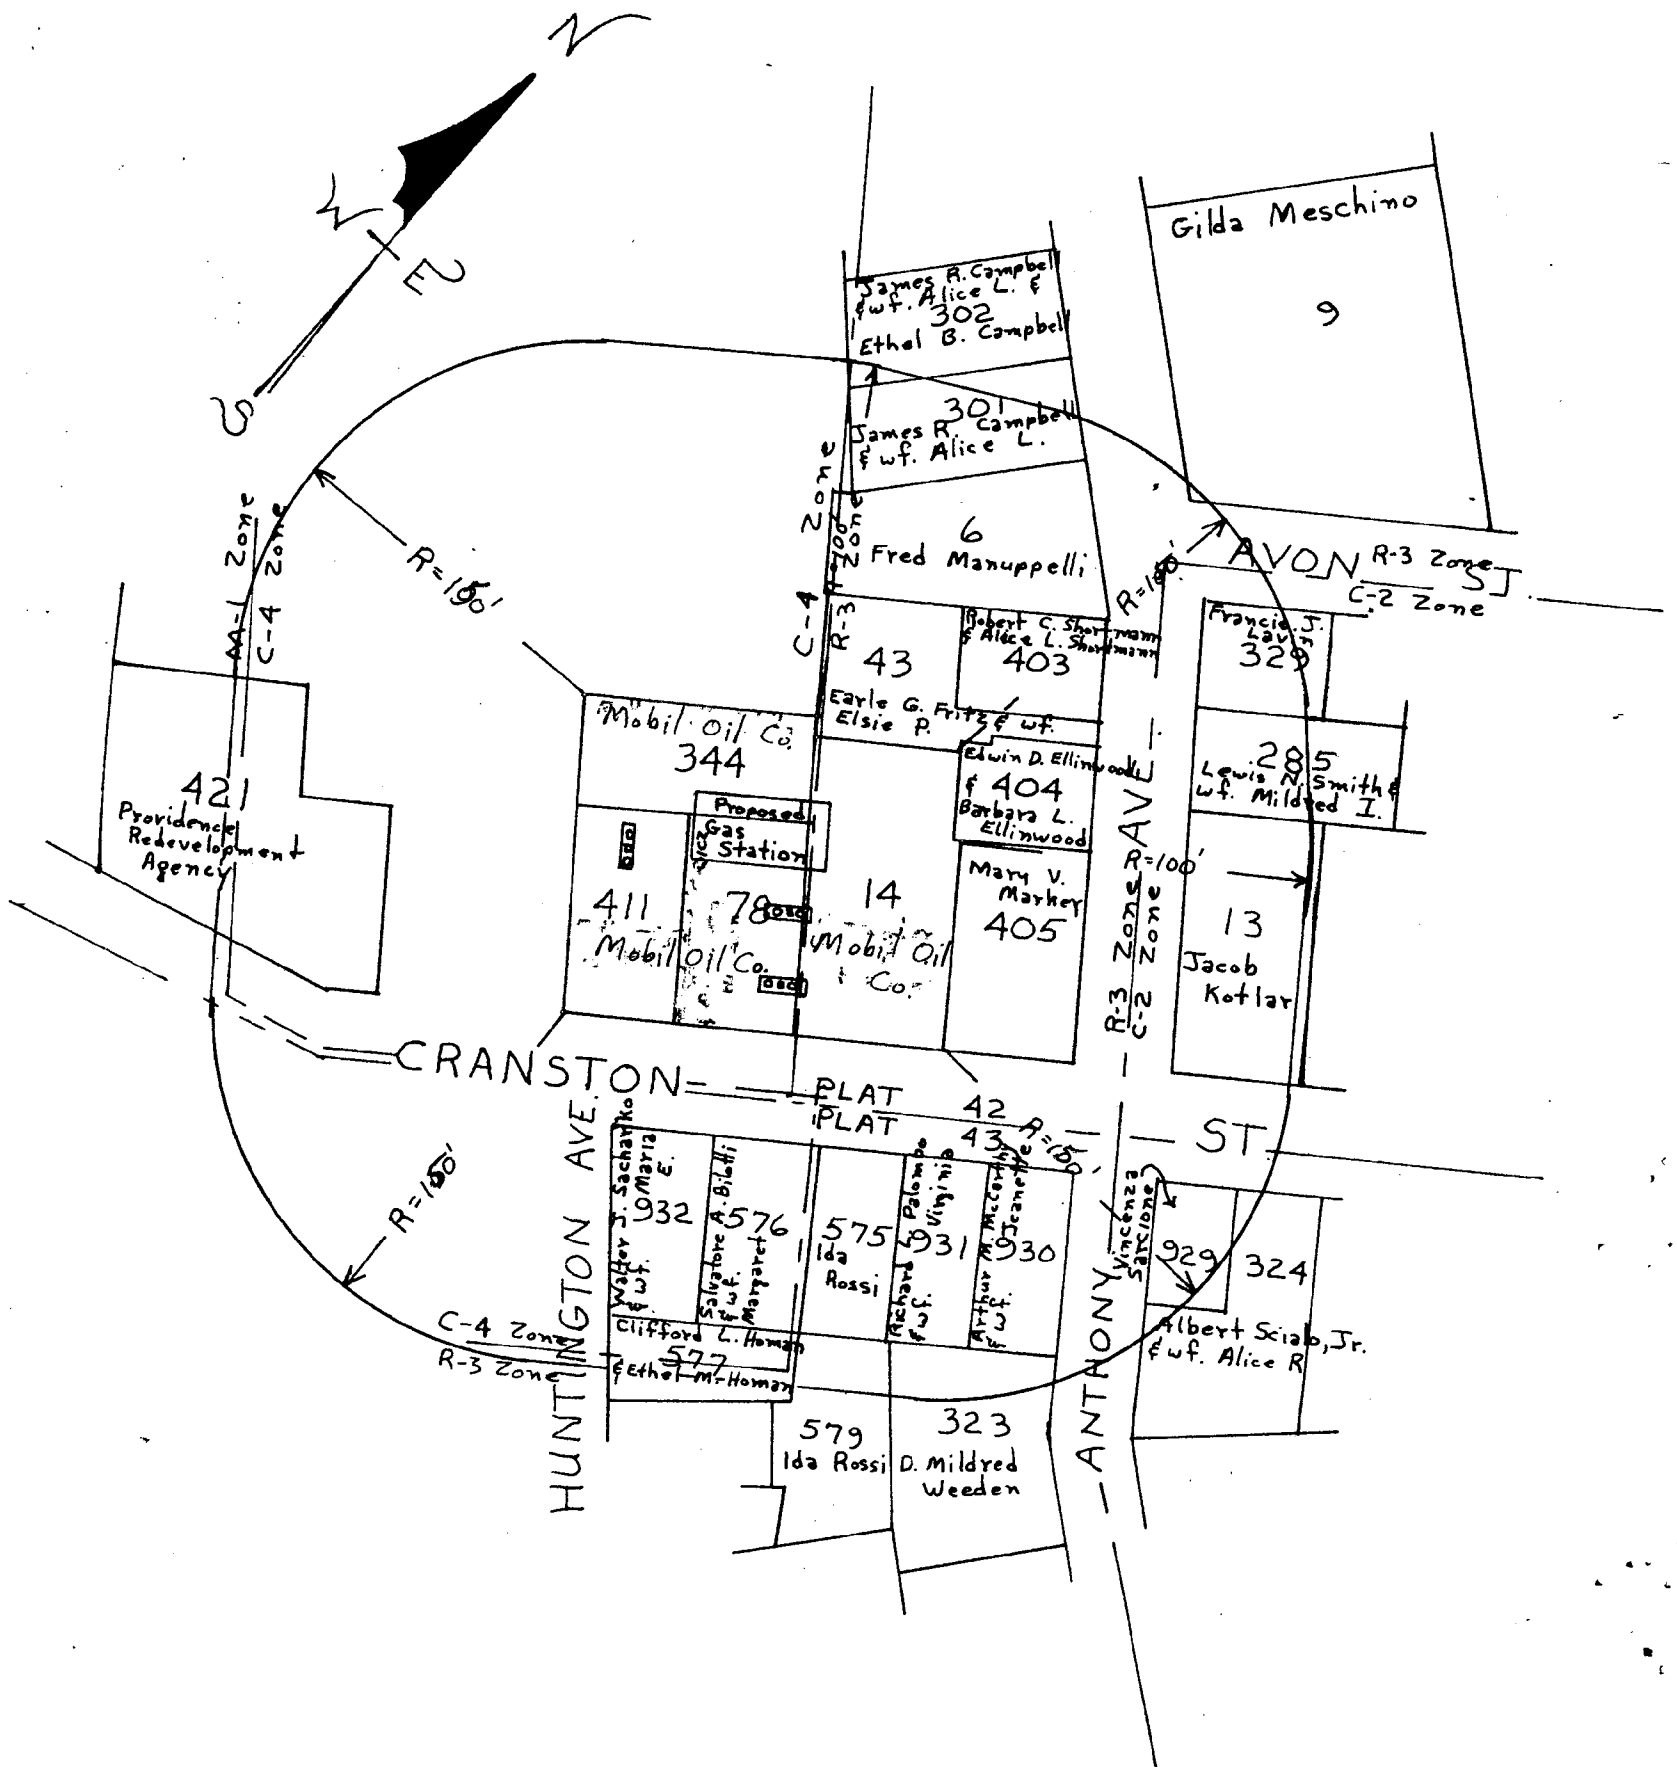



THE CITY OF PROVIDENCE  
STATE OF RHODE ISLAND AND PROVIDENCE PLANTATIONS

RESOLUTION OF THE CITY COUNCIL

No. 250

Approved June 10, 1968

RESOLVED, DECREED AND ORDERED:

That the following named highway shown as a cross-hatched area on the accompanying plan entitled, "Providence, Rhode Island, P.W. Department Engineering Office, City Property Section Plan No. 063203, dated March 12, 1968,"

viz: portion of Hyacinth Street, from the range of the southwesterly line of Harwol Court, southwesterly and westerly to Veazie Street, as appears on Plan No. 063203, date March 12, 1968, Providence, Rhode Island P.W. Dept. Engineering Office street line section, having ceased to be useful to the public and the same is abandoned as a public highway, and the damage to the abutters is appraised at nothing and so awarded, and it is further

ORDERED, That the Director of Public Works, be and he is hereby directed to cause a sign to be placed on the above-named highway, abandoned as aforesaid, having thereon the words "Not a Public Highway," and it is further

ORDERED, That after the entry of this order or decree the City Clerk shall cause a notice thereof to be published in a newspaper published in the County of Providence at least once each week for three successive weeks and a further and personal notice shall be served by the City Sergeant upon every owner of land abutting the above-named highway which has been abandoned, who is known to reside within this State.

**IN CITY COUNCIL**

JUN 6 - 1968

READ and PASSED

*James H. Russell*  
President  
*William A. Deane*  
Clerk

**APPROVED**

JUN 10 1968

*Joseph A. Porley*  
MAYOR

RESOLUTION  
OF THE  
CITY COUNCIL

THE COMMITTEE ON

*Arthur H. Hinkle*

Approves Passage of  
The Within Resolution

*James W. Chapin*  
June 3, 1921

*Clair*

**PETITION TO THE CITY COUNCIL**

**TO THE HONORABLE CITY COUNCIL OF THE CITY OF PROVIDENCE:**

*The undersigned respectfully petitions your honorable body*

to abandon as a public highway, that portion of Hyacinth Street, from the range of the southwesterly line of Harwol Court, southwesterly and westerly to Veazie Street, as appears on Plan No. 063203, date March 12, 1968, Providence, Rhode Island P.W. Dept. Engineering Office street line section.

**DEPARTMENT OF CITY CLERK  
RECEIVED**

**APR 15 1968**

**PROVIDENCE, R. I.**

*Theresa Vespia*

CITY CLERK OF PROVIDENCE

*Pd. by Ch. # 2686*

*Wolookhjian Realty Corp  
& T. Bogosian Pres*

*Wolookhjian Realty Corp  
Elizabeth Bogosian Pres*

*207 Atlantic Ave*

*Prov R.I. 02907*

*941-4388*

FILED

APR 12 12 13 PM '58  
DEPT. OF CITY CLERK  
PROVIDENCE, R.I.

IN CITY  
COUNCIL

APR 18 1968

FIRST READING  
REFERRED TO COMMITTEE ON  
PUBLIC WORKS  
Amount Cooper  
CLERK

Cumulative British and White, they represent

THE CITY OF PROVIDENCE

CITY SERGEANT'S OFFICE

THIS IS TO CERTIFY, That I have caused the notice, of which a true copy is hereto annexed, to be served upon the following named persons, by handing to each of said persons, or by leaving at their last and usual place of abode in this State a true copy of said notice, to wit: HYACINTH STREET, (Portion) from the range of the southwesterly line of Harwol Court, southwesterly and westerly to Veazie Street.

ABANDONMENT.

<u>Plat</u>	<u>Lot</u>	<u>Name and Address</u>
102	180	City of Providence
	168	City of Providence
	98	Providence Public Library (exempted)
	68	Woloohojian Realty Corp. 424 Hospital Trust Building

Date

5/14/68

Bernard Patton

Dep City Sergeant

This is to certify that I have caused a true copy of the attached resolution to be served upon the above named persons, firms and/or corporations, as the case may be, by handing to each said person, firm and/or corporation, as the case may be, or by leaving at their last and usual place of abode in this state, a true copy.

Date

6/14/68

Bernard Patton

Dep City Sergeant

CITY OF PROVIDENCE  
Department of City Clerk

MEMORANDUM

Providence, R. I., April 23, 1968

TO: Director of Public Works, Chief Engr. Water Supply Bd., Dir. Dept.  
Planning & Urban Development and Traffic Engineer.

SUBJECT: HYACINTH STREET (PORTION CP)-ABANDONMENT AS PUBLIC  
HIGHWAY.

CONSIDERED BY: Committee on Public Works

DISPOSITION: To refer attached copy of Petition for Study and  
Report back to this Committee.

Vis:

Hyacinth Street-portion of

*Arment Vespa*

City Clerk

THE CITY OF PROVIDENCE

**WATER SUPPLY BOARD**

JOHN A. DOHERTY, CHAIRMAN  
EARL H. ASHLEY  
UGO RICCIO  
JOHN J. TIERNEY  
DAVID R. MCGOVERN, EX-OFFICIO

552 ACADEMY AVENUE  
PROVIDENCE 8, R. I.

PHILIP J. HOLTON, JR.  
CHIEF ENGINEER  
WILLIAM I. McDONALD  
DEPUTY CHIEF ENGINEER  
JOHN T. WALSH, LEGAL ADVISOR  
JOHN J. DEARY, SECRETARY


April 26, 1968

Councilman Thomas Payne, Chairman  
Public Works Committee  
City Clerk's Office, City Hall  
Providence, Rhode Island

Dear Councilman Payne:

Under date of April 23, 1968, we received an official memorandum from the Department of the City Clerk regarding the proposed abandonment of a portion of Hyacinth Street, from the range of the southwesterly line of Harwol Court, southwesterly and westerly to Veazie Street. We have reviewed our distribution plans in this section and find that there are no water facilities whatsoever in the section of Hyacinth Street proposed for abandonment.

Yours very truly,

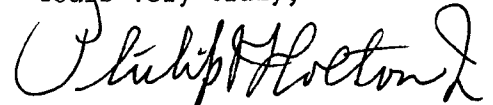

Philip J. Holton, Jr.  
Chief Engineer

PJH:kam

**FILED**

**APR 30 9 26 AM '68**

**DEPT. OF CITY CLERK  
PROVIDENCE, R.I.**





CITY OF PROVIDENCE, RHODE ISLAND  
MAYOR JOSEPH A. DOORLEY, JR.

---

DEPARTMENT OF PUBLIC WORKS . 700 ALLENS AVENUE . 02905

Lawrence P. McGarry, Director

Robert B. Strong, Deputy Director

April 29, 1968

Chairman of the Public Works Committee  
Providence City Council  
City Hall-Providence, R. I.

Dear Sir:

This Department has no objection to the abandonment of Hyacinth Street between Harwol Court and Veazie Street; however, the lower section between Veazie Street and the angle will revert to the Veazie Street School and library property and half of that part between Harwol Court and the angle will revert to the City playground ownership.

Very truly yours,

A handwritten signature of Lawrence P. McGarry is written over the typed name.

Lawrence P. McGarry  
Director of Public Works

LPMCG:jm



CITY OF PROVIDENCE, RHODE ISLAND  
MAYOR JOSEPH A. DOORLEY, JR.

---

DEPARTMENT OF PUBLIC WORKS . 700 ALLENS AVENUE . 02905

Lawrence P. McGarry, Director

Robert B. Strong, Deputy Director

May 10, 1968

MEMORANDUM

TO: Vincent Vespia, City Clerk

FROM: L. P. Reid, Associate Engineer

RE: Proposed Abandonment of a Portion of Hyacinth Street (so Called)

In regards to the proposed abandonment of a portion of Hyacinth Street (so called) it might be advisable to get a legal opinion from the City Solicitor as to who has the fee in Hyacinth Street.

On June 12, 1917, the City Council by Resolution #240, authorized the purchase from the Wanskuck Company of an area to be used for playground purposes. It is specified in the deed that the land abuts a proposed street, 38' wide to be called Hyacinth Street and a proposed street, 40' wide to be called Shiloh Street.

These streets have never been recorded in the Office of the Recorder of Deeds as public Highways, but have been used as such for many years, possibly in the category of a private street.

The Tax Assessor's Office has shown Hyacinth and Shiloh Streets on their plats ever since the purchase by the City of the playground area.

VINCENT PALLOZZI  
DIRECTOR



JOSEPH A. DOORLEY, JR.  
MAYOR

DEPARTMENT OF PLANNING AND URBAN DEVELOPMENT  
CITY HALL, PROVIDENCE, RHODE ISLAND 02903

May 29, 1968

Committee on Public Works  
City Hall  
Providence, R. I.

SUBJECT: REFERRAL NO. 1671 - ABANDONMENT OF A PORTION OF HYACINTH STREET

Gentlemen:

The subject referral received consideration by the City Plan Commission at a meeting held on Tuesday, May 28, 1968.

This referral is a petition to abandon that portion of Hyacinth Street from the southwesterly line of Harwol Court to Veazie Street on Assessor's Plat 102.


A photographic and inspection survey revealed that the section of Hyacinth Street in question is uncurbed and unpaved.

Since there are no existing plans in this department for the use of this section of Hyacinth Street and since no future plans for this land can be foreseen at this time,

The Commission

VOTED: To offer no objection to the abandonment of this City street.

Very truly yours,

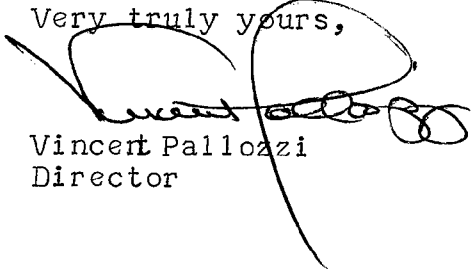  
Vincert Pallozzi  
Director

VP:MMH



cc: Councilman Salvatore A. Beatini  
Councilman Joseph F. Prete

**FILED**

MAY 31, 2 01 PM '68  
DEPT. OF CITY CLERK  
PROVIDENCE, R.I.

PROVIDENCE R.I.  
 PUBLIC WORKS DEPT. - ENGINEERING OFFICE  
 CITY PROJECTS SECTION  
 Plan No. 063203  
 Date March 12, 1968

Notes:  
 (1) Lot Numbers From Assessor's Plat 102.  
 (2) Whatever Interest The Public May Have  
 In A Portion Of Hyacinth St (So Called) An  
 Unplatted Street Is Proposed To Be Abandoned  
 And Is Designated By The Letters A-B-C-D-E-F-A.

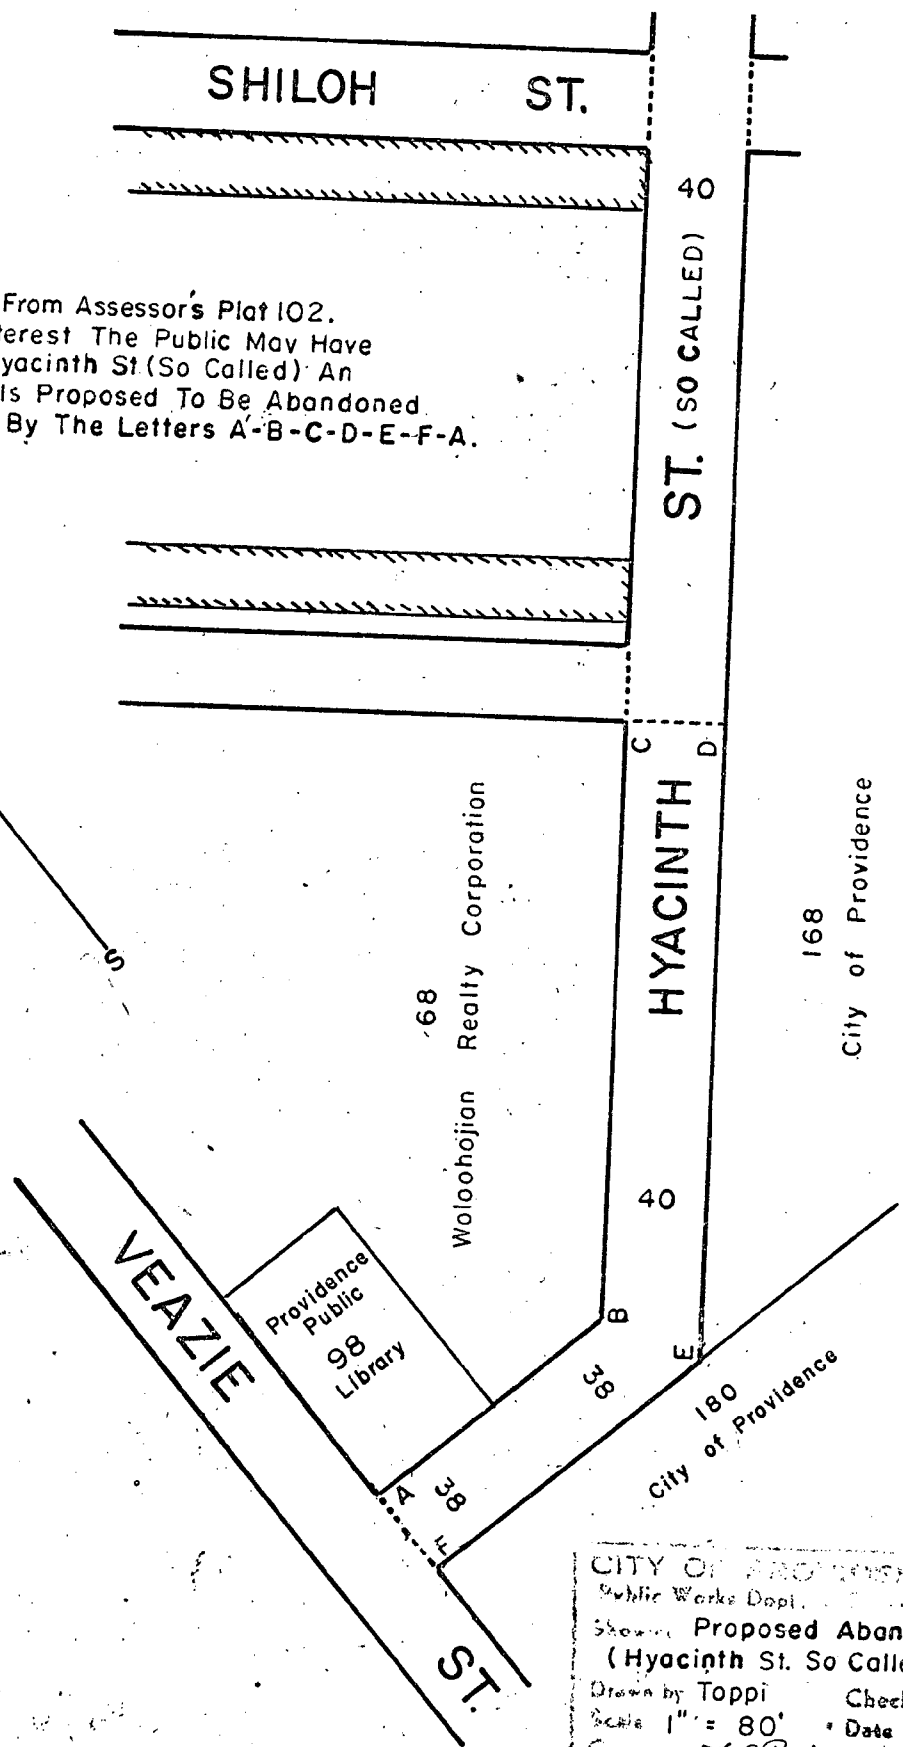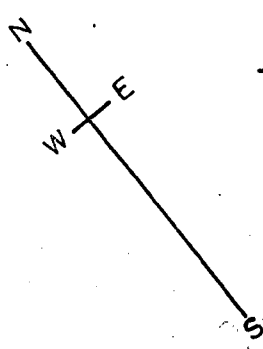

CITY OF PROVIDENCE, R.I.  
 Public Works Dept. - Engineering Office  
 Showing Proposed Abandonment  
 (Hyacinth St. So Called)  
 Drawn by Toppi Checked by  
 Scale 1" = 80' Date 3-12-68  
 Corrected by [Signature] Associate Engr.  
 Approved [Signature] C.E. ENGINEER

# AFFIDAVIT OF PUBLICATION

THE PROVIDENCE DAILY JOURNAL      THE EVENING BULLETIN  
THE PROVIDENCE SUNDAY JOURNAL

Published by THE PROVIDENCE JOURNAL COMPANY  
Providence, Rhode Island

State of Rhode Island  
City and County of Providence

On this 9th day of July 19 68,  
before me, a Notary Public, duly qualified for said  
County and State, personally appeared

Alfred H. Kenyon

Asst. Cr. Manager in the office of The Providence  
Journal Company, publishers of

The Providence Journal

a newspaper published in the City of Providence by  
The Providence Journal Company, who, on being  
duly sworn, states on oath that the advertisement of

City of Providence - Resolution No.250

a true copy of which is hereunto annexed, was duly  
inserted in The Providence Journal  
in its issue s of June 17, 24, July 1, and 8,

19 68

*Alfred H. Kenyon*

Subscribed and sworn to before me this

Ninth day of July 19 68

*J. Lawrence H. Eddy*  
Notary Public

STATE OF RHODE ISLAND AND  
PROVIDENCE PLANTATIONS  
The City of Providence  
RESOLUTION OF THE  
CITY COUNCIL  
No. 250 Approved June 10, 1968  
RESOLVED, DECREED, AND  
ORDERED, That the following highway  
shown as a city-owned area  
on the accompanying plan entitled,  
"Providence, Rhode Island, P.W.  
Department of Engineering Office,  
City Property Section, Plan No.  
063203, dated March 12, 1968,"  
Viz: portion of Hyacinth Street,  
from the range of the easterly  
line of Harwol Court, easterly  
and westerly to Vester Street,  
as appears on Plan No. 063203,  
dated March 12, 1968, Providence,  
Rhode Island, P.W. Dept. of Engin-  
eering Office, City Property Section,  
has been used to be useful to the  
public and the same is, and is  
as a public highway, and the dam-  
age to the same is appraised at  
nothing and no award, and it is  
further ordered,  
ORDERED, That the Director of  
Public Works and he is hereby  
directed to cause a sign to be  
placed at the above-named high-  
way, as shown as aforesaid, hav-  
ing thereon the words "Not a  
Public Highway," and it is further  
ORDERED, That after the entry  
of this order or decree the City  
Clerk shall cause a notice thereof  
to be published in a newspaper  
published in the County of Provi-  
dence at least once each week for  
three successive weeks and a fur-  
ther and full notice shall be  
served by the City Sergeant upon  
every owner of land abutting the  
above-named highway which has  
been abandoned, who is known to  
reside within this State.  
A true copy, Attest: \_\_\_\_\_  
VINCENT VESPIA,  
City Clerk

*J. Lawrence McElroy*  
Notary Public.

THE CITY OF PROVIDENCE  
STATE OF RHODE ISLAND AND PROVIDENCE PLANTATIONS

# RESOLUTION OF THE CITY COUNCIL

No. 9

Approved June 10, 1968

Resolved,

That the following named person, firm or corporation is hereby granted permission to erect, alter or use a building or structure at the location named herein for the sale of petroleum, kerosene, gasoline, coal oil and their products, compounds and components as described and shown in and on the application therefor and accompanying plat, all on file in the Office of the Department of Building Inspection subject to the conditions that said person, firm or corporation shall not violate any of the laws of the State of Rhode Island or any of the Ordinances of the City of Providence relative to the erection, use or occupation of said structure and that said person, firm or corporation shall not allow petroleum, kerosene, gasoline, coal oil or their products, compounds or components, to be conveyed over or across any sidewalk by means of any pipe or hose, and upon such special conditions as are hereby enumerated and further provided that the Director of the Department of Building Inspection may authorize minor changes in the structural detail of plans on file, viz:

Mobil Oil Corporation 765-775 Cranston Street and 454 Huntington Avenue, Plat 42, Lots 14, 78, 344, 411, construct Gasoline Service Station and install Three (3) Four Thousand (4,000) Gallon Gasoline Tanks, One (1) Five Hundred (500) Gallon Fuel Oil Tank; a Total Capacity of Twelve Thousand (12,000) Gallons Gasoline, Five Hundred (500) Gallon Fuel Oil Tank; six (6) Gasoline Filling Pumps; Making a Total Capacity of Twelve Thousand (12,000) Gallons Gasoline, Five Hundred (500) Gallon Waste Oil and Five Hundred (500) Gallon Fuel Tanks Oil Upon the Premises.

The erection or location of any buildings or structures not shown on the original plat on file with the Director of Department of Building Inspection, or any change in the location of buildings or structures from that shown on said plat shall be deemed a violation of this permit.

IN CITY COUNCIL

JUN 6 - 1968

READ and PASSED

*Samuel J. Boyle*  
President  
*William J. D'Amico*  
Clerk

APPROVED

JUN 10 1968  
*Joseph A. Pawley*  
Mayor



THE COMMITTEE ON

~~Commerce~~.....  
Approves Passage of  
The Within Resolution

~~Commerce~~.....  
June 4 1968 ~~Clad~~

# APPLICATION FOR PERMIT FOR GASOLINE STATION

Providence, MAY 22, 1968

To the Director of the Department of Building Inspection:

The undersigned hereby applies for permission to erect gasoline station specified as follows:

1. 2nd Building District 6th Ward
2. Street Location 765-775 Cranston Street & 454 Huntington Avenue
3. Plat 42 Lot 14 - 78 - 344 - 411
4. Owner MOBIL OIL CORPORATION
5. Number of Pumps 6 (New Station) YES
6. Number of Buildings 1
7. Number of Curb Cuts 4 Width 30 FEET
8. Drawings Accompanying Application YES
9. Number of Pumps Now on Premises NONE
10. Number of Additional Pumps NONE Total on Lot 6
11. Capacity of Tanks (Existing) NONE
12. Capacity of Additional Tanks 3 - 4,000 gallon-----2 - 500 gallon
13. Total Capacity on Lot 12,000 gallons gasoline, 500 waste oil, 500 fuel oil
14. Is Gasoline or Oil to Be Sold? YES
15. Zoning District C-4 - Heavy Commercial
16. Estimated Cost \$5,000

Approved: [Signature]  
Commissioner of Public Safety

Approved: [Signature]  
Traffic Engineer

Approved: [Signature]  
Director of Public Works

Approved: [Signature]  
Director of the Department of Building Inspection

## REMARKS

List of additional coal oils, compounds and components to be stored and sold.

Product	Quantity	Pumps Used
<b>INSTALL NEW GASOLINE SERVICE STATION</b>		
<b>BUILDING AND:</b>		
3 - 4000 gallon gasoline tanks		
1 - 500 gallon waste oil tank		
1 - 500 gallon fuel oil tank		

## MOBIL OIL CORPORATION

Owner's Name

3366 PAWTUCKET AVE., E. PROVIDENCE, R.I.

Address

[Signature]  
REAL ESTATE REP. Agent's Name

3366 PAWTUCKET AVE., E. PROVIDENCE, R.I.

Agent's Address

434-2900

Telephone Number

APPROVED  
BUREAU OF FIRE PREVENTION

*[Signature]*  
Chief

APPROVED:

*[Signature]*  
Chief of Department

FILED

MAY 27 4 12 PM '68

DEPT. OF CITY CLERK  
PROVIDENCE, R.I.

Names and addresses of property owners in 150' radius of lots 177, 178 and 404 on Assessors plats 98 and 99. 597-605 Branch Avenue.

Plat 98

<u>Lot No.</u>	<u>Owner</u>	<u>Address</u>
177	Ludovico Ricci	605 Branch Ave., Prov., R. I.
404	" "	" " " " " "
178	Gaetano Caldarone	597 " " " " "
63	City of Providence	City Hall " " "
211	" "	" " " " "
64	Gino & Guilia Marini	17 Langdon St. " " "
199	" " "	" " " " "
172	Domenico & Filominna DiCorpo	40 Langdon St. " " "
174	" " "	" " " " "
194	Myra Hargraves	31 Langdon St. " " "
214	" "	" " " " "
195	Everett R. Leibrich	27 Langdon St. " " "
213	" "	" " " " "
202	Irving W. & Muriel R. Irons	565 Branch Ave., " " "
205	" " " " "	" " " " "
197	Giovannina Catanese	19 Langdon St. " " "
65	Mary S. Mozzarella	18 Shaw St., " " "
403	The Narragansett Electric Co.	15 Westminster St. " " "
112	Rose Pate Estate	24 Langdon St. " " "
173	John A. & Ilda Matteo	36 Langdon St. " " "
380	Ralph L. Ricci	637 Charles St. " " "
150	George & Victoria S. Manzo	11 Shaw St. " " "
171	Anna Guzzo	46 Langdon St. " " "
193	Enrico & Rose Zinno	37 Langdon St. " " "
192	John A. & Rita L. Craddy	41 Langdon St. " " "
130	Benjamin D. Kane Estate- Esther M. Kane	100 Medway St. " " "
201	Ernest A. & Margaret DEGregorio	11 Barry Court No. Providence, R.I.
206	" " "	" " " " " "

Plat 99

463	Atlantic Richfield Co.,	Kettle Point, East Providence, R. I.
165	The Narragansett Electric Co.	15 Westminster St. Providence, R. I.
173	Providence Boys Club	550 Branch Ave., " " "

## LOTS

## PLAT 42

6 FRED MANUPPELLI  
125 NORTON AVE CRANSTON, R.I.

9 GILDA MESCHINO  
6 AVON ST

13 JACOB KOTLAR  
38 MOORE ST

14 ALEXANDER GALLO & WF. FRANCES  
765 CRANSTON ST

43 EARLE G. FRITZ & WF. ELSIE P.  
143 FRIENDLY RD., CRANSTON

78 FRANK DZIEKIEWICZ & ANTONETTA HUDSON  
771 CRANSTON ST

285 LEWIS N. SMITH & WF. MILDRED I.  
69 ANTHONY AVE

301 JAMES R. CAMPBELL & WF. ALICE L.  
80 ANTHONY AVE

302 JAMES R. CAMPBELL & WF. ALICE L. & ETHEL B. CAMPBELL  
80 ANTHONY AVE

329 FRANCIS J. LAVIN  
45 CLIFFDALE AVE CRANSTON, R.I.

344 ESTHER M. MELILLO  
25 CHESTNUT HILL DR., CRANSTON

403 ROBERT C. SCHORTMANN & ALICE L. SCHORTMANN  
70 CONGRESS AVE

404 EDWIN D. ELLINWOOD & BARBARA L. ELLINWOOD  
68 ANTHONY AVE

405 MARY V. MARKEY  
755 CRANSTON ST.

411 ESTHER M. MELILLO  
25 CHESTNUT HILL DR., CRANSTON

421 PROVIDENCE REDEVELOPMENT AGENCY  
10 DORRANCE ST.

## PLAT 43

323 D. MILDRED WEEDEN  
56 NIAHTIC AVE

324 ALBERT SCIALO, JR. & WF. ALICE R.  
309 HUNTINGTON AVE

575 IDA ROSSI  
126 DORA ST.

576 SALVATORE A. BILOTTI & WF. MARGARET E.  
768 CRANSTON ST.

577 CLIFFORD L. HOMAN & ETHEL M. HOMAN  
478 HUNTINGTON AVE

579 IDA ROSSI  
126 DORA ST

CONTINUED

PLAT 43 CONT.

LOTS

- 929 VINCENZA SARCIONE  
176 WEBSTER AVE
- 930 ARTHUR M. MCCARTHY & WF. JEANETTE A.  
754 CRANSTON ST.
- 931 RICHARD L. PALOMBO & WF. VIRGINIA  
7 LOU CIRCLE CRANSTON, R.I.
- 932 WALTER J. SACHARKO & WF. MARIA E.  
11 WALDO ROAD WARWICK, R.I.

THE CITY OF PROVIDENCE  
STATE OF RHODE ISLAND AND PROVIDENCE PLANTATIONS

RESOLUTION OF THE CITY COUNCIL

No. 250

Approved June 10, 1968

RESOLVED, DECREED AND ORDERED:

That the following named highway shown as a cross-hatched area on the accompanying plan entitled, "Providence, Rhode Island, P.W. Department Engineering Office, City Property Section Plan No. 063203, dated March 12, 1968,"

viz: portion of Hyacinth Street, from the range of the southwesterly line of Harwol Court, southwesterly and westerly to Veazie Street, as appears on Plan No. 063203, date March 12, 1968, Providence, Rhode Island P.W. Dept. Engineering Office street line section, having ceased to be useful to the public and the same is abandoned as a public highway, and the damage to the abutters is appraised at nothing and so awarded, and it is further

ORDERED, That the Director of Public Works, be and he is hereby directed to cause a sign to be placed on the above-named highway, abandoned as aforesaid, having thereon the words "Not a Public Highway," and it is further

ORDERED, That after the entry of this order or decree the City Clerk shall cause a notice thereof to be published in a newspaper published in the County of Providence at least once each week for three successive weeks and a further and personal notice shall be served by the City Sergeant upon every owner of land abutting the above-named highway which has been abandoned, who is known to reside within this State.

IN CITY COUNCIL

JUN 6 - 1968

READ and PASSED

*Thurston* President  
*Quinn* Clerk

APPROVED

JUN 10 1968

*Joseph A. Corley*  
MAYOR

RESOLUTION  
OF THE  
CITY COUNCIL

THE COMMITTEE ON

*Public Works*

Approves Passage of  
The Within Resolution

*James W. Chapin*  
June 3, 1961  
Chairman



**CITY OF PROVIDENCE**  
STATE OF RHODE ISLAND AND PROVIDENCE PLANTATIONS

**PETITION TO THE CITY COUNCIL**

TO THE HONORABLE CITY COUNCIL OF THE CITY OF PROVIDENCE:

*The undersigned respectfully petitions your honorable body*

to abandon as a public highway, that portion of Hyacinth Street, from the range of the southwesterly line of Harwol Court, southwesterly and westerly to Veazie Street, as appears on Plan No. 063203, date March 12, 1968, Providence, Rhode Island P.W. Dept. Engineering Office street line section.

DEPARTMENT OF CITY CLERK  
RECEIVED

APR 15 1968

PROVIDENCE, R. I.

*W. M. H. H. H.*

CITY CLERK OF PROVIDENCE

Pd. by Ch. # 2686

*Wolookhonian Realty Corp  
& F. Bogosian Pres*

*Wolookhonian Realty Corp  
Elizabeth Bogosian Pres*

*207 Atlantic Ave*

*Prov R.I. 02907*

*941-4388*

FILED

APR 12 12 13 PM '68  
DEPT. OF CITY CLERK  
PROVIDENCE, R.I.

IN CITY  
COUNCIL

APR 18 1968

FIRST READING  
REFERRED TO COMMITTEE ON  
PUBLIC WORKS.....  
*Samuel Cooper*  
CLERK

*Samuel Cooper, Jr., City Clerk*

THE CITY OF PROVIDENCE

CITY SERGEANT'S OFFICE

THIS IS TO CERTIFY, That I have caused the notice, of which a true copy is hereto annexed, to be served upon the following named persons, by handing to each of said persons, or by leaving at their last and usual place of abode in this State a true copy of said notice, to wit: HYACINTH STREET, (Portion) from the range of the southwesterly line of Harwol Court, southwesterly and westerly to Veazie Street.

ABANDONMENT.

<u>Plat</u>	<u>Lot</u>	<u>Name and Address</u>
102	180	City of Providence
	168	City of Providence
	98	Providence Public Library (exempted)
	68	Woloohojian Realty Corp. 424 Hospital Trust Building

Date

5/14/68

Bernard Patton

Dep City Sergeant

This is to certify that I have caused a true copy of the attached resolution to be served upon the above named persons, firms and/or corporations, as the case may be, by handing to each said person, firm and/or corporation, as the case may be, or by leaving at their last and usual place of abode in this state, a true copy.

Date

6/14/68

Bernard Patton

Dep City Sergeant

CITY OF PROVIDENCE  
Department of City Clerk

MEMORANDUM

Providence, R. I., April 23, 1968

TO: Director of Public Works, Chief Engr. Water Supply Bd., Dir. Dept.  
Planning & Urban Development and Traffic Engineer.

SUBJECT:

HYACINTH STREET (PORTION CP)-ABANDONMENT AS PUBLIC  
HIGHWAY.

CONSIDERED BY:

Committee on Public Works

DISPOSITION:

To refer attached copy of Petition for Study and  
Report back to this Committee.

Vis:

Hyacinth Street-portion of

*Wm. J. C. C. C.*

City Clerk

THE CITY OF PROVIDENCE

**WATER SUPPLY BOARD**

JOHN A. DOHERTY, CHAIRMAN  
EARL H. ASHLEY  
UGO RICCIO  
JOHN J. TIERNEY  
DAVID R. MCGOVERN, EX-OFFICIO

552 ACADEMY AVENUE  
PROVIDENCE 8, R. I.

PHILIP J. HOLTON, JR.  
CHIEF ENGINEER  
WILLIAM I. McDONALD  
DEPUTY CHIEF ENGINEER  
JOHN T. WALSH, LEGAL ADVISOR  
JOHN J. DEARY, SECRETARY


April 26, 1968

Councilman Thomas Payne, Chairman  
Public Works Committee  
City Clerk's Office, City Hall  
Providence, Rhode Island

Dear Councilman Payne:

Under date of April 23, 1968, we received an official memorandum from the Department of the City Clerk regarding the proposed abandonment of a portion of Hyacinth Street, from the range of the southwesterly line of Harwol Court, southwesterly and westerly to Veazie Street. We have reviewed our distribution plans in this section and find that there are no water facilities whatsoever in the section of Hyacinth Street proposed for abandonment.

Yours very truly,

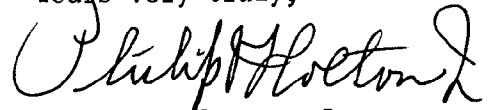

Philip J. Holton, Jr.  
Chief Engineer

PJH:kam

**FILED**

**APR 30 9 26 AM '68**

**DEPT. OF CITY CLERK  
PROVIDENCE, R.I.**



CITY OF PROVIDENCE, RHODE ISLAND  
MAYOR JOSEPH A. DOORLEY, JR.

---

DEPARTMENT OF PUBLIC WORKS . 700 ALLENS AVENUE . 02905

Lawrence P. McGarry, Director

Robert B. Strong, Deputy Director

April 29, 1968

Chairman of the Public Works Committee  
Providence City Council  
City Hall-Providence, R. I.

Dear Sir:

This Department has no objection to the abandonment of Hyacinth Street between Harwol Court and Veazie Street; however, the lower section between Veazie Street and the angle will revert to the Veazie Street School and library property and half of that part between Harwol Court and the angle will revert to the City playground ownership.

Very truly yours,

A handwritten signature of Lawrence P. McGarry is written over the typed name.

Lawrence P. McGarry  
Director of Public Works

LPMCG:jm



CITY OF PROVIDENCE, RHODE ISLAND  
MAYOR JOSEPH A. DOORLEY, JR.

---

DEPARTMENT OF PUBLIC WORKS . 700 ALLENS AVENUE . 02905

Lawrence P. McGarry, Director

Robert B. Strong, Deputy Director

May 10, 1968

MEMORANDUM

TO: Vincent Vespia, City Clerk

FROM: L. P. Reid, Associate Engineer

RE: Proposed Abandonment of a Portion of Hyacinth Street (so Called)

In regards to the proposed abandonment of a portion of Hyacinth Street (so called) it might be advisable to get a legal opinion from the City Solicitor as to who has the fee in Hyacinth Street.

On June 12, 1917, the City Council by Resolution #240, authorized the purchase from the Wanskuck Company of an area to be used for playground purposes. It is specified in the deed that the land abuts a proposed street, 38' wide to be called Hyacinth Street and a proposed street, 40' wide to be called Shiloh Street.

These streets have never been recorded in the Office of the Recorder of Deeds as public Highways, but have been used as such for many years, possibly in the category of a private street.

The Tax Assessor's Office has shown Hyacinth and Shiloh Streets on their plats ever since the purchase by the City of the playground area.



VINCENT PALLOZZI  
DIRECTOR



JOSEPH A. DOORLEY, JR.  
MAYOR

**DEPARTMENT OF PLANNING AND URBAN DEVELOPMENT**  
CITY HALL, PROVIDENCE, RHODE ISLAND 02903

May 29, 1968

Committee on Public Works  
City Hall  
Providence, R. I.

SUBJECT: REFERRAL NO. 1671 - ABANDONMENT OF A PORTION OF HYACINTH STREET

Gentlemen:

The subject referral received consideration by the City Plan Commission at a meeting held on Tuesday, May 28, 1968.

This referral is a petition to abandon that portion of Hyacinth Street from the southwesterly line of Harwol Court to Veazie Street on Assessor's Plat 102.


A photographic and inspection survey revealed that the section of Hyacinth Street in question is uncurbed and unpaved.

Since there are no existing plans in this department for the use of this section of Hyacinth Street and since no future plans for this land can be foreseen at this time,

The Commission

VOTED: To offer no objection to the abandonment of this City street.

Very truly yours,

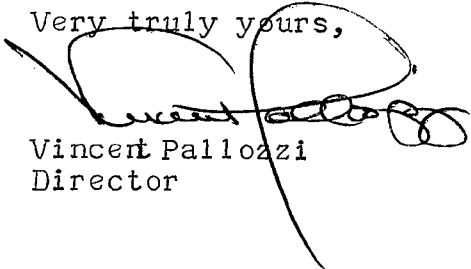

Vincent Pallozzi  
Director

VP:MMH

cc: Councilman Salvatore A. Beatini  
Councilman Joseph F. Prete

**FILED**

MAY 31, 2 01 PM '68  
DEPT. OF CITY CLERK  
PROVIDENCE, R.I.