

The City of Providence

STATE OF RHODE ISLAND AND PROVIDENCE PLANTATIONS

CHAPTER 1773

No. **317** **AN ORDINANCE** IN AMENDMENT OF AND IN ADDITION TO CHAPTER 1575 OF THE ORDINANCES OF THE CITY OF PROVIDENCE, ENTITLED "AN ORDINANCE APPROVING AND ADOPTING THE OFFICIAL REDEVELOPMENT PLAN FOR THE WEYBOSSET HILL PROJECT NO. R. I. R-7"

Approved June 6, 1966

Be it ordained by the City of Providence:

1. That Chapter 1575 of the Ordinances of the City of Providence, entitled "An Ordinance Approving and Adopting the Official Redevelopment Plan for the Weybosset Hill Project No. R. I. R-7," as heretofore amended, be and is hereby further amended as follows:

A. Parcel 19 (f) Off-Street Parking p. 31

Add the following paragraph:

All surface parking must be screened by a wall of solid and uniform appearing compact evergreen screen, fence or wall, of not less than six feet in height wherever such surface parking lies within twenty feet of Fenner Street.

B. Parcel 19(h) Vehicle Access p. 31

Add after Franklin Street: and Pond Street

C. Parcel 20 Building Controls (a) Principle Use p. 32

Delete the following section:

((1)) On Site Parking: The parcel line adjacent to Parcel 19 shall be screened at the said property line by a wall of solid and uniform appearing compact evergreen screen, fence or wall of not less than six feet in height.

D. d. Applicability of Provision and Requirements Under C-2a and C-2b to Real Property Not to be Acquired p. 37

Add the following paragraph:

In instances where a building(s) only are to be acquired and demolished by this Agency, the owner of such land will enter into a legally binding written agreement with the Agency whereby said owner will agree to conform to the

CHAPTER

**AN ORDINANCE IN AMENDMENT OF AND
IN ADDITION TO CHAPTER 1575 OF THE
ORDINANCES OF THE CITY OF PROVIDENCE,
ENTITLED "AN ORDINANCE APPROVING
AND ADOPTING THE OFFICIAL REDEVELOP-
MENT PLAN FOR THE WEYBOSSETT HILL
PROJECT NO. R. I. R-7"**

The City of Providence

STATE OF RHODE ISLAND AND PROVIDENCE PLANTATIONS

PAGE 2

restrictions and controls to their fullest nature and extent as set forth in the Redevelopment Plan in order to assure that the property will be maintained and controlled for the intended use(s) for the duration of the Plan.

- E. Delete entire section 3. Method of Finance p. 39 and substitute the following section in its stead:

3. Method of Financing

ELIGIBLE PROJECT COST FOR COMPUTING FEDERAL AID

| | |
|--------------------|--------------|
| Gross Project Cost | \$17,984,814 |
| Land Proceeds | 3,511,500 |
| Net Project Cost | 14,473,314 |
| Federal Grant | 10,854,986 |
| Local Grant | 3,618,328 |

ADDITIONAL CITY COSTS

| | |
|---------------------------------------|----------------|
| Modification of streets and utilities | 34,178 |
| Purchase of land for parking garage | 85,157 |
| Real Estate Taxes | <u>192,000</u> |
| Total Additional City Cost | \$311,335 |

OTHER COSTS

An additional \$310,000 will be provided by a nonprofit corporation for its share of the construction costs of a parking garage.

PROVISIONS OF FEDERAL GRANT


The estimated Federal Grant of \$10,854,986 will be provided under the terms and conditions of a Loan and Grant Contract between the Providence Redevelopment Agency and the U. S. Housing and Home Finance Agency which will provide either for direct borrowing from the Federal Government or the issuance of preliminary loan notes secured by the Federal Government in an amount necessary to pay project expenditures.

PROVISIONS OF LOCAL GRANT

The local grant of \$3,618,328 will be met by (1) Donation of City owned land presently estimated to be valued at \$1,490,500; (2) dedication by the City of a portion of the land cost for the proposed Parking Garage and two public facilities, e.g. LaSalle and Empire Parks at a cost of \$668,839;

CHAPTER

AN ORDINANCE

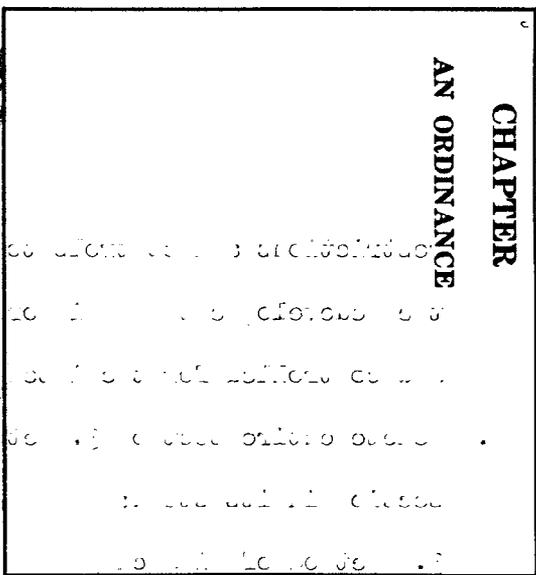

Faint, illegible text at the top of the page, possibly a title or introductory paragraph.

Section 1. The Board of Health of the City of Chicago, Illinois, do hereby certify that the following is a true and correct copy of the Ordinance of the Board of Health of the City of Chicago, Illinois, as the same appears in the records of the Board of Health of the City of Chicago, Illinois, and as the same appears in the records of the Board of Health of the City of Chicago, Illinois, and as the same appears in the records of the Board of Health of the City of Chicago, Illinois.

Section 2. The Board of Health of the City of Chicago, Illinois, do hereby certify that the following is a true and correct copy of the Ordinance of the Board of Health of the City of Chicago, Illinois, as the same appears in the records of the Board of Health of the City of Chicago, Illinois, and as the same appears in the records of the Board of Health of the City of Chicago, Illinois, and as the same appears in the records of the Board of Health of the City of Chicago, Illinois.

Section 3. The Board of Health of the City of Chicago, Illinois, do hereby certify that the following is a true and correct copy of the Ordinance of the Board of Health of the City of Chicago, Illinois, as the same appears in the records of the Board of Health of the City of Chicago, Illinois, and as the same appears in the records of the Board of Health of the City of Chicago, Illinois, and as the same appears in the records of the Board of Health of the City of Chicago, Illinois.

The City of Providence

STATE OF RHODE ISLAND AND PROVIDENCE PLANTATIONS

PAGE 3

(3) dedication by a nonprofit corporation of a public facility (Parking Garage) at a cost of \$690,000; (4) credit received for the demolition cost of \$57,220 in conjunction with Early Land Acquisition Activities of the Metropolitan Theater site, the proposed Majestic Parking Facility site; and (5) cash in the amount of \$711,769 from the proceeds of the sale of long term general obligation bonds issued by the City of Providence for redevelopment purposes.

PROVISIONS OF ADDITIONAL CITY COSTS

Additional city costs of \$311,335 for modification of streets and utilities, planting of street trees, real estate tax payments and a portion of the land cost for the proposed parking garage will be provided from funds set aside for these purposes.

F. The maps hereinafter identified are deleted:

Map No. 2 Proposed Land Use and Zoning p. 45

Map No. 3 Land Acquisition Plan p. 46

Insert the following maps in their stead:

Map No. 2 Proposed Land Use and Zoning p. 45 Revised, dated 9/16/65

Map No. 3 Land Acquisition Plan p. 46 Revised, dated 9/16/65

2. That said Chapter 1575 of the Ordinances of the City of Providence be and the same is hereby ratified and affirmed in all other respects.

3. That this Ordinance shall take effect on its passage and shall be filed with the City Clerk who is hereby authorized and directed to forward a certified copy thereof to the Providence Redevelopment Agency.

**IN CITY
COUNCIL**

MAY 19 1966

FIRST READING
READ AND PASSED

William H. Matthews
ACTING CLERK

**IN CITY
COUNCIL**

JUN 2 1966

FINAL READING
READ AND PASSED


Arnold J. Boyd
PRESIDENT
Vincent Vespa
CLERK

APPROVED

JUN 6 1966

Joseph A. Corley Jr.
MAYOR

CHAPTER
AN ORDINANCE

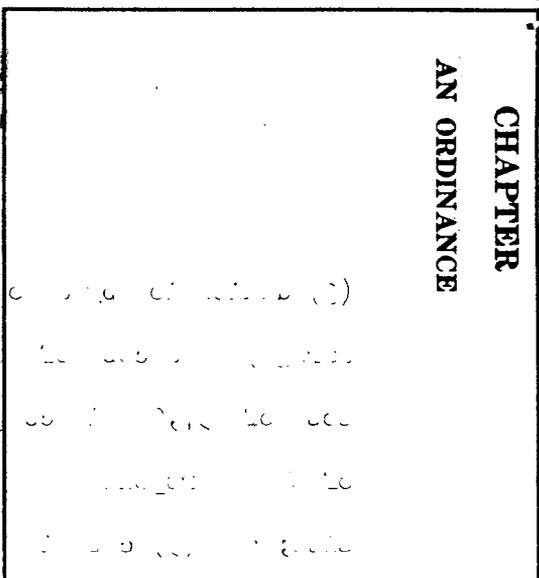

IN CITY
COUNCIL

APR 7 - 1966

FIRST READING
REFERRED TO COMMITTEE ON URBAN REDEVELOPMENT
RENEWAL & PLANNING

Winnert Hooper, CLERK

THE COMMITTEE ON

Urban Redevelopment, Renewal and Planning

APPROVES REPEAL OF
THE WITHIN ORDINANCE

Chairman


Winnert Hooper

Councilman McSabor, by request

FILED

APR 1 3 13 PM '66

DEPUTY CITY CLERK
PROVIDENCE, R.I.

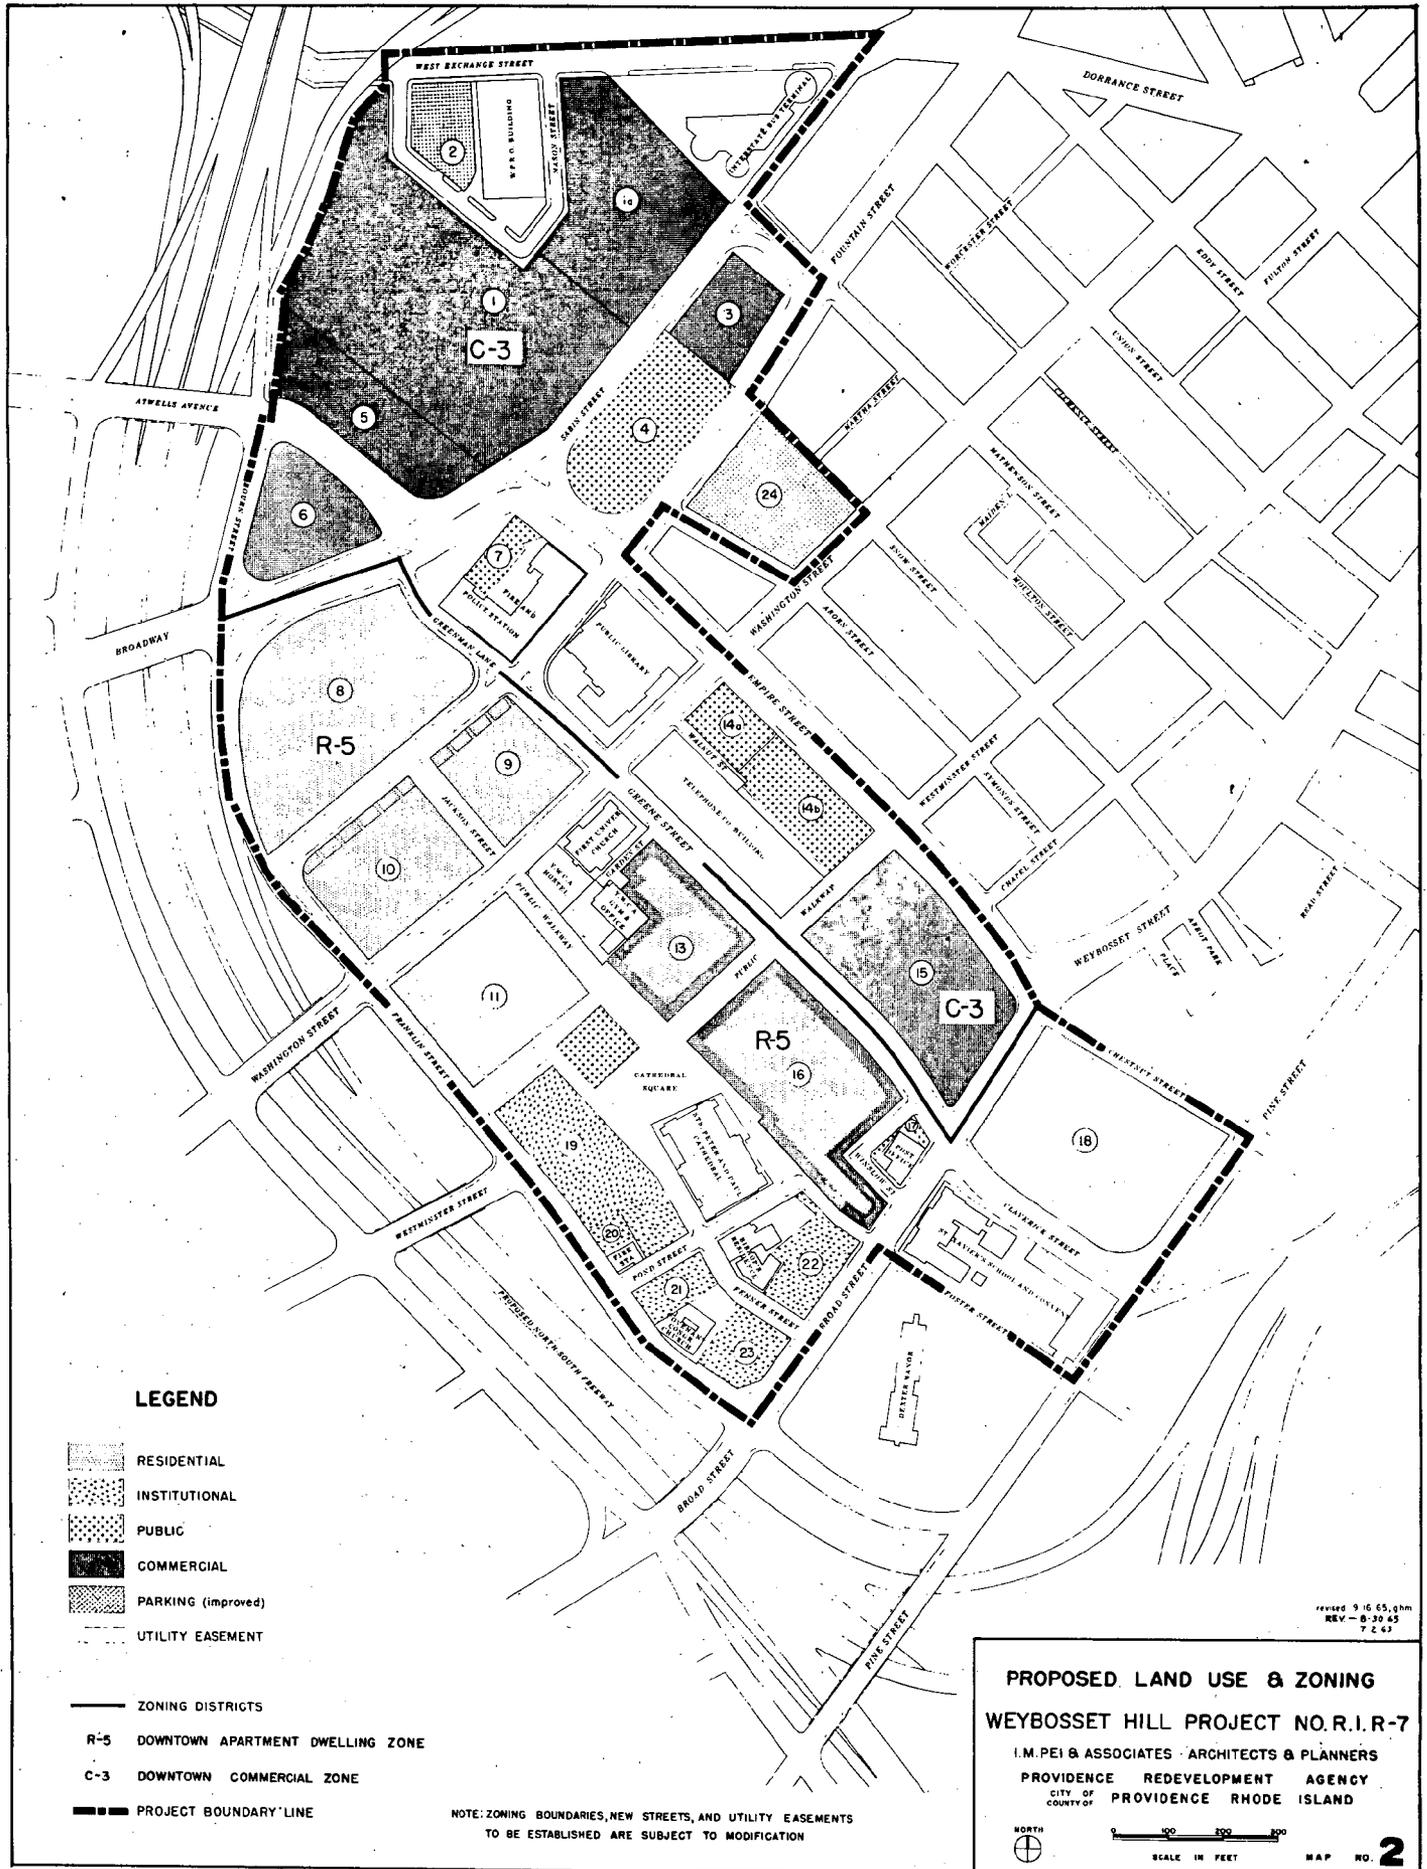

LEGEND

-  RESIDENTIAL
-  INSTITUTIONAL
-  PUBLIC
-  COMMERCIAL
-  PARKING (improved)
-  UTILITY EASEMENT

-  ZONING DISTRICTS
- R-5 DOWNTOWN APARTMENT DWELLING ZONE
- C-3 DOWNTOWN COMMERCIAL ZONE
-  PROJECT BOUNDARY LINE

NOTE: ZONING BOUNDARIES, NEW STREETS, AND UTILITY EASEMENTS TO BE ESTABLISHED ARE SUBJECT TO MODIFICATION


revised 9 16 65, ghm
REV - 8-20-65
7 2 43

PROPOSED LAND USE & ZONING
WEYBOSSET HILL PROJECT NO. R.I.R-7


I.M. PEI & ASSOCIATES ARCHITECTS & PLANNERS
PROVIDENCE REDEVELOPMENT AGENCY
CITY OF PROVIDENCE RHODE ISLAND

NORTH

SCALE IN FEET 0 100 200 300
MAP NO. **2**

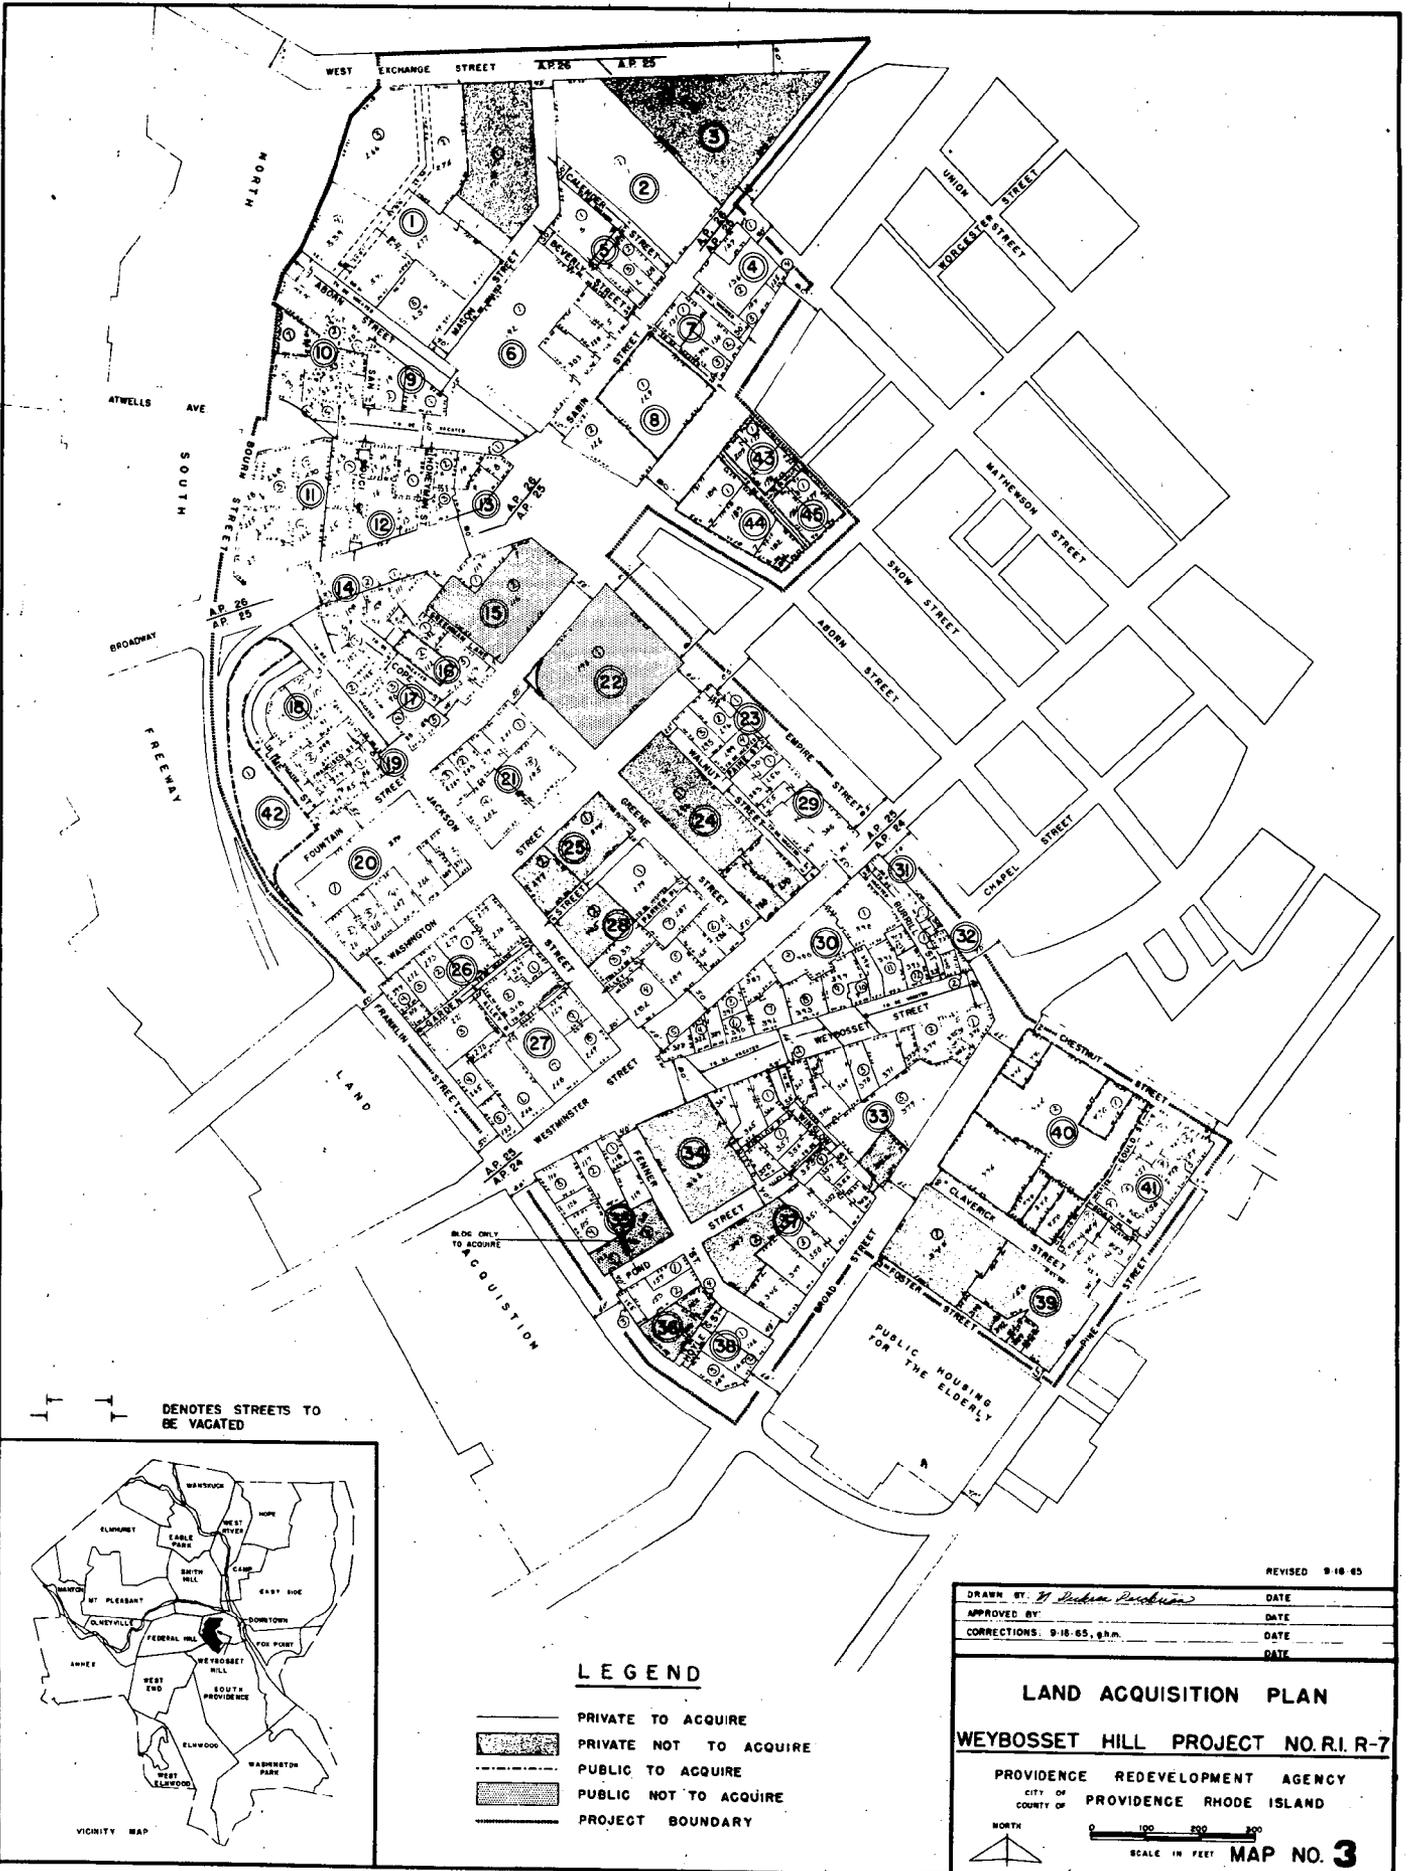

DENOTES STREETS TO BE VACATED

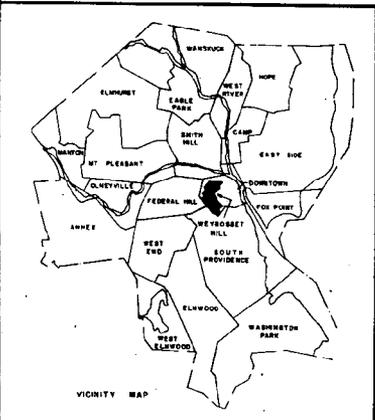

LEGEND

- PRIVATE TO ACQUIRE
- PRIVATE NOT TO ACQUIRE
- PUBLIC TO ACQUIRE
- PUBLIC NOT TO ACQUIRE
- PROJECT BOUNDARY

REVISED 9-18-65

| | |
|-----------------------------------|------|
| DRAWN BY <i>J. Debra Robinson</i> | DATE |
| APPROVED BY | DATE |
| CORRECTIONS: 9-18-65, g.r.m. | DATE |
| | DATE |

LAND ACQUISITION PLAN

WEYBOSSET HILL PROJECT NO. R.I. R-7

PROVIDENCE REDEVELOPMENT AGENCY
CITY OF PROVIDENCE RHODE ISLAND

NORTH

SCALE IN FEET **MAP NO. 3**

Young Change # 198

The City of Providence

STATE OF RHODE ISLAND AND PROVIDENCE PLANTATIONS

CHAPTER 1774

No. **318** AN ORDINANCE AMENDING CHAPTER 544 OF 1951, BY CHANGING FROM AN R-4 MULTIPLE DWELLING ZONE TO A C-1 LIMITED COMMERCIAL ZONE LOT 74, AS SET OUT AND DELINEATED ON CITY ASSESSOR'S PLAT 67; SAID LOT BEING DESIGNATED AS 222 SMITH STREET.

~~Approved~~ Effective June 13, 1966

Be it ordained by the City of Providence:

Section 1. The Zoning Map accompanying and made a part of Chapter 544 of the Ordinances of the City of Providence, approved September 21, 1951, as heretofore amended, and entitled "An Ordinance Zoning the City of Providence and Establishing Use, Height and Area Regulations", is hereby further amended by changing from an R-4 Multiple Dwelling Zone to a C-1 Limited Commercial Zone Lot 74, as set out and delineated on City Assessor's Plat 67; said lot being designated as 222 Smith Street, bounded and described as follows:

Beginning at a point on the southerly line of Smith Street at the northeasterly corner of Lot 74 on Plat 67; thence southerly along the westerly line of Lot 100 to the southeasterly corner of Lot 74; thence westerly along the northerly lines of Lots 336 and 102 to the southwesterly corner of Lot 74; thence northerly along the easterly line of Lot 263 to the southerly line of Smith Street at the northwesterly corner of Lot 74; thence easterly along the southerly line of Smith Street to the northeasterly corner of Lot 74 and the point and place of beginning.

Sec. 2. This Ordinance shall take effect upon its passage.

IN CITY COUNCIL

MAY 19 1966
FIRST READING
READ AND PASSED

William B. Matthews
ACTING CLERK

IN CITY COUNCIL

JUN 2 1966

FINAL READING
READ AND PASSED

Samuel W. Boyle
PRESIDENT
Vincent Caspica
CLERK

CITY OF PROVIDENCE
STATE OF RHODE ISLAND AND PROVIDENCE PLANTATIONS

PETITION TO THE CITY COUNCIL

TO THE HONORABLE CITY COUNCIL OF THE CITY OF PROVIDENCE:

The undersigned respectfully petitions your honorable body
to change from an R-4 Multiple Dwelling Zone to a C-1 Limited Commercial
Zone Lot 74, as set out and delineated on City Assessors Plat 67; said
lot being designated as 222 Smith street.

Mrs. Theresa Mancini X
Mrs. Juse Richardson
220 Smith street

Paid 3/22/66 Cash
Stub No. 7360
\$25.00

**IN CITY
COUNCIL**

MAR 22 1966

FIRST READING
REFERRED TO COMMITTEE ON
ORDINANCES

Winnet Vasquez, CLERK

THE COMMITTEE ON

ORDINANCES

Recommends
Passage

5-6-66

Clerk

FILED

MAR 22 12 35 PM '66

DEPT. OF CITY CLERK
PROVIDENCE, R.I.

Councilman Vasquez, by request

CITY OF PROVIDENCE
Department of City Clerk

MEMORANDUM

Providence, R. I., March 22, 1966

TO: City Plan Commission

SUBJECT: ZONING CHANGES - Reservoir and Rounds Avenue and 222 Smith Street

CONSIDERED BY: Committee on Ordinances

DISPOSITION: Attached are copies of above mentioned Petitions for study, report and recommendation, back to this Committee.

Concetta Lopez

City Clerk

PETITION OF THERESA MANCINI FOR CHANGE IN ZONING - 222 Smith Street.

Plat 67

- Lot 263 - St. Patricks Church
(Exempt)
- 74 - Pierino Mancini Estate
507 Smith Street
- 102 - Edward A. Monahan & wf. Lillian C.
57 Jewett Street
- 336 - Miriam Tetelbaum
53 Jewett Street
- 100 - Mary A. Donovan
30 Radcliffe Avenue
- 70 - James A. Cook & wf. Gladys M. $\frac{1}{2}$ & W. Irving H. Cook & wf.
Joyce W. $\frac{1}{2}$
16 Echo Drive
North Barrington
- 77 - Anna T. Long
6 Shaffer Avenue
Providence, Rhode Island
- 101 - Victor R. Carlson
49 Jewett Street

Plat 68

- Lot 638 - Constance Kuhl & Amey MacKinney
Warwick Neck, Rhode Island
- 656 - Joseph Maria, Isidore M. & Louise M. Tricario
11 Dorr Street
- 335 - Louis Regine & wf. Celia
37 Trinity Parkway
- 678 - "
- 712 - Statewide Stations Inc.
135 East 42nd Street
New York, New York

Councilman Boyle

Councilman Hassett



City Plan Commission

Suite 103, City Hall, Providence, Rhode Island 02903

April 29, 1966

Committee on Ordinances
City Hall
Providence, R. I.

SUBJECT: Referral No. 1533 - ZONING CHANGE AT 222 SMITH STREET

Gentlemen:

The subject referral received consideration by the City Plan Commission at a meeting held on Thursday, April 28, 1966.

This referral is a request to change Lot 74 as set out and delineated on City Assessor's Plat 67 from an R-4 Multiple Dwelling Zone to a C-1 Limited Commercial Zone. The lot in question contains 3,765 square feet of land.

The Master Plan proposes high density residential use in this area.


On an inspection and photographic survey it was determined that the property in question is a paved parking lot capable of accommodating approximately 12 automobiles. Immediately next door is a parochial elementary school. The neighborhood in general is in fair to poor condition.

Any further commercial use in this area would be most detrimental. The surrounding residential area is densely populated, the traffic is heavy and parking is a serious problem. This would also create a clear case of spot zoning. Therefore,

The Commission

VOTED: To recommend that this petition be denied.

Yours very truly,

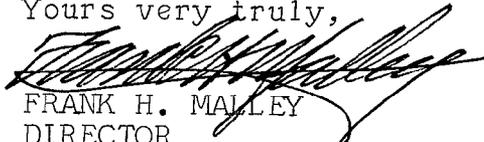

FRANK H. MALLEY
DIRECTOR
CITY PLAN COMMISSION

FHM:MMH

c.c. Councilman Russell J. Boyle
Councilman Joseph P. Hassett

FILED


MAY 2 11 33 AM '66

**DEPT. OF CITY CLERK
PROVIDENCE, R.I.**

Zoning Change No.

Shaded Area To Be From
 An R-4 Multiple Dwelling Zone
 To A C-1 Limited Commercial
 Zone.

CITY OF FRENCH CREEK, R. 1.
 Public Works Department
 CITY PROPERTY SECTION
 File No. _____
 Date April 14, 1966

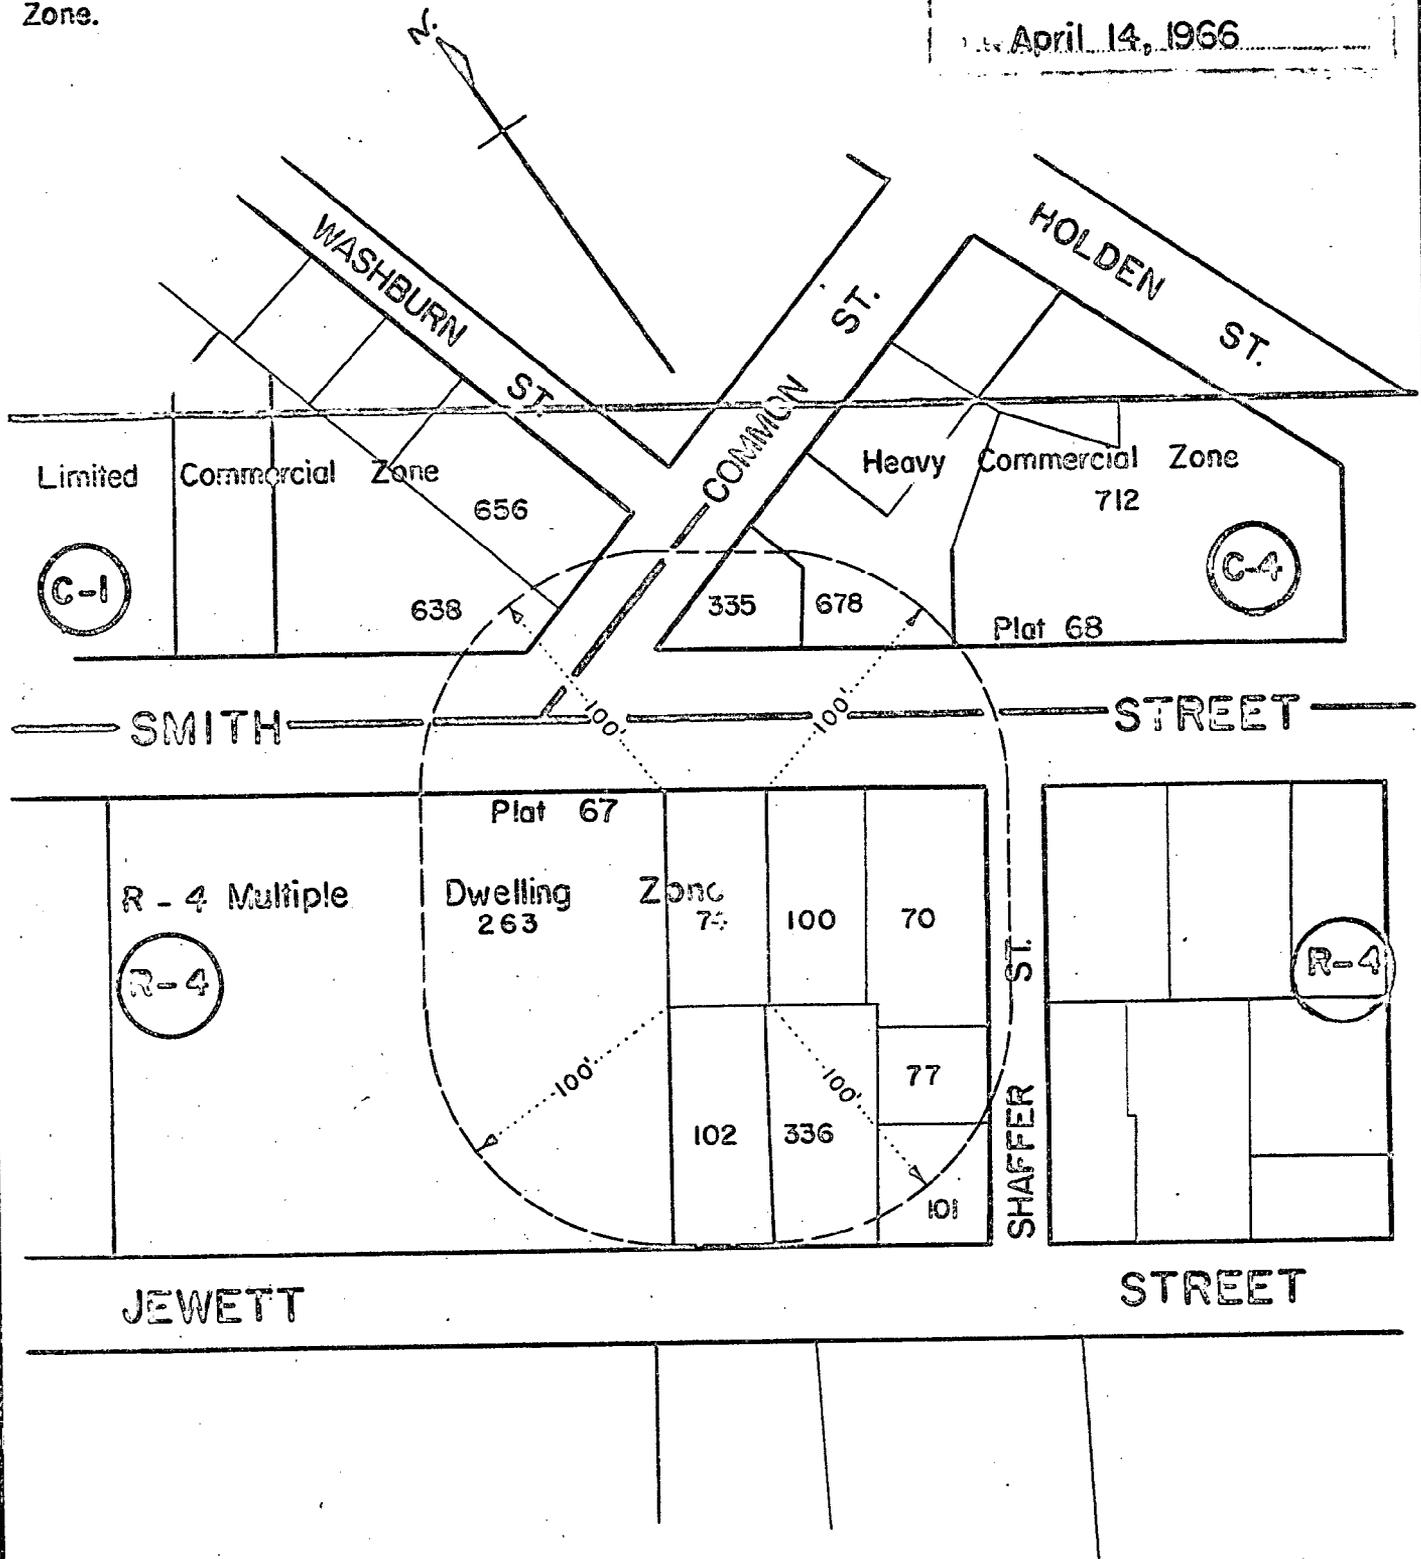

Assessor's Plat 67 & 68

CITY OF FRENCH CREEK, R. 1.
 Public Works Department
 Showing Zoning Change No. _____
 Drawn by Scungio E.A.K.
 Scale 1" = 80' Apr. 14, 1966
 Corrected by _____
 Approved by Robert P. Strong

THE CITY OF PROVIDENCE
STATE OF RHODE ISLAND AND PROVIDENCE PLANTATIONS

RESOLUTION OF THE CITY COUNCIL

No. 319

Approved June 6, 1966

WHEREAS, while engaged in the active combat with the Armed Forces of the United States of America William C. Devine and Arthur J. Breslin, late, residents of the City of Providence paid the supreme sacrifice by giving their youthful lives in the defense of their country,

NOW THEREFORE BE IT RESOLVED, That it is the desire of His Honor Mayor Joseph A. Doorley, Jr. and of the City Council that a permanent memorial be established in their memory, therefore the area intersected by Thurbers avenue and Eddy street shall be designated as "William C. Devine and Arthur J. Breslin Memorial Square".

IN CITY COUNCIL

JUN 2 1966

READ and PASSED

Russell.....*Stoyl*
President
Warrant.....*DePina*
Clerk

APPROVED

JUN 6 1966

Joseph A. Doorley, Jr.
MAYOR

RESOLUTION
OF THE
CITY COUNCIL

Councilman Mc Neely and Connor, by request

THE CITY OF PROVIDENCE
STATE OF RHODE ISLAND AND PROVIDENCE PLANTATIONS

RESOLUTION OF THE CITY COUNCIL

No. 320

Approved June 6, 1966

WHEREAS, Joseph Smith, Doctor of Medicine; Superintendent of the Department of Health and Ex-Officio City Registrar and Inspector of Milk will terminate forty years of service with the City of Providence in July of this year, and

WHEREAS, Dr. Smith's termination, which is the result of the State of Rhode Islands' take-over of certain Health Department functions presently provided by the City, will cause the involuntary service severance of a most respected and appreciated career health officer, recognized scholastically and professionally in the science of public health; and

WHEREAS, "Dr. Joe", affectionately called, achieved superior grades at Classical High School; a Master of Arts Degree at Brown University; a Doctorate in Medicine at Harvard University Medical School and then followed membership in Rhode Island Public Health Association, in which he was its President; a Life Fellow in the American Public Health Association; Diplomat of the National Board of Medical Examiners; American Legion, Jewish War Veterans; 32nd. Degree Mason; a Shriner; Bnai Brith, Board of Directors, Providence Day Nursing Association; Providence Tuberculosis League; Rhode Island Tuberculosis Association; Jewish Family and Children's Society; Rhode Island Committee on Children and Youth and a Member of the Royal Society of Health of Great Britain; and the rank of Major in the United States Army, during World War II.

NOW THEREFORE BE IT RESOLVED, That in acknowledging the outstanding career and record in the promotion of health of the citizens of Providence during his forty year tenure, His Honor Joseph A. Doorley, Jr., is joined by the members of the City Council in applauding a public servant of our community who stands as a giant in the noble career of medicine and public health and of whom this City is most proud to have benefited by his guidance and

BE IT FURTHER RESOLVED, That it is the opinion of the Chief Executive and of the City Council of the City of Providence that Dr. Joseph Smith's service termination, although vacating an office in the City's Government, will not erase an outstanding record of achievement and that upon the adoption and approval of this Resolution a duly engrossed copy be transmitted by the City Clerk to Dr. Joseph Smith.

Councilman Meyer and Pearlman

RESOLUTION
OF THE
CITY COUNCIL

IN CITY COUNCIL

JUN 2 1966

READ and PASSED

Russell W. Smith
.....
President
Vincent C. Cassia
.....
Clerk

APPROVED

JUN 6 1966
Joseph A. Kearley
.....
MAYOR

THE CITY OF PROVIDENCE
STATE OF RHODE ISLAND AND PROVIDENCE PLANTATIONS

RESOLUTION OF THE CITY COUNCIL

No. 321

Approved June 6, 1966

RESOLVED,

That the following taxpayer be refunded the amount specified because of overpayment of the 1961 tax to the City Collector.

Code No. 18-002-580
Anna Racano
140 Oakland Ave.
Providence, R. I.

| | |
|---|---------|
| Amt. of original 1961 tax | \$51.48 |
| Amt. abated, Cert. 26z-24 approved 4/7/66 | 39.00 |
| Amt. paid 11/15/65 A Teller | 51.48 |
| Amt. overpaid Cert. 0-7772 | 39.00 |

Refund \$39.00 to Anna Racano, 140 Oakland Ave., City

IN CITY COUNCIL

JUN 2 1966

READ and PASSED

Russell J. Boyle
President
Vincent Desjardis
Clerk

APPROVED

JUN 6 1966

Joseph A. Corley
MAYOR

RESOLUTION
OF THE
CITY COUNCIL

IN CITY
COUNCIL

MAY 19 1966

FIRST READING
REFERRED TO COMMITTEE OF:
FINANCE

ACTING CLERK

William H. Matthews

FILED

MAY 16 9 43 AM '66
DEPARTMENT OF CLERK
PROVIDENCE, R.I.

THE CITY OF PROVIDENCE
STATE OF RHODE ISLAND AND PROVIDENCE PLANTATIONS

RESOLUTION OF THE CITY COUNCIL

No. 322

Approved June 6, 1966

RESOLVED,

That the following taxpayer be refunded the amount specified because of overpayment of the 1963 tax to the City Collector.

Code No. 22-084-690
Frank Vittner
77 Comstock Ave.
Providence, R. I.

| | |
|-----------------------------|--------|
| Amt. of 1963 tax | \$5.46 |
| Amt. paid 4/1/65 W Teller | 5.46 |
| Amt. paid 3/31/66 ATeller | 23.40 |
| Amt. overpaid, Cert. 0-7745 | 23.40 |

Refund \$23.40 to Frank Vittner, 77 Comstock Ave., City

IN CITY COUNCIL

JUN 2 1966

READ and PASSED

Richard J. ...
President
Vincent ...
Clerk

APPROVED

JUN 6 1966

Joseph A. ...
MAYOR

RESOLUTION
OF THE
CITY COUNCIL

IN CITY
COUNCIL

MAY 19 1966

FIRST READING
REFERRED TO COMMITTEE ON
FINANCE

ACTING CLERK

William X Matthews

FILED

MAY 15 9 43 AM '66

DEPUTY CLERK
PROVIDENCE, R.I.

THE CITY OF PROVIDENCE
STATE OF RHODE ISLAND AND PROVIDENCE PLANTATIONS

RESOLUTION OF THE CITY COUNCIL

No. 323

Approved June 6, 1966

RESOLVED,

That the following taxpayers be refunded the amounts specified because of overpayment of the 1964 tax to the City Collector.

Code No. 04-115-450
Alfred DeAngelus and wf Antonette
130 Lakeview Dr.
Providence, R. I.

| | |
|--|----------|
| Amt. of 1964 tax on plat 126 lot 180 | \$421.59 |
| Amt. abated, Cert. 27z-6 approved 4/7/66 | 44.07 |
| Amt. paid 12/2/64 A Teller by newowner Mario Giarrusso and wf Alice | 421.59 |
| Amt. overpaid on plat 126 lot 180 | 44.07 |

Refund \$44.07 to Mario Giarrusso and wf Alice
12 Westmore St., City

IN CITY COUNCIL

JUN 2 1966

READ and PASSED

Richard J. Boyle
President
Vincent V. ...
Clerk

APPROVED

JUN 6 1966

Joseph A. Rowley Jr.
MAYOR

RESOLUTION
OF THE
CITY COUNCIL

IN CITY
COUNCIL

MAY 19 1966

FIRST READING
REFERRED TO COMMITTEE ON
FINANCE

William H. Matthews
CLERK

FILED

MAY 16 9 43 AM '66
DEPUTY CLERK
PROVIDENCE, R.I.

THE CITY OF PROVIDENCE
STATE OF RHODE ISLAND AND PROVIDENCE PLANTATIONS

RESOLUTION OF THE CITY COUNCIL

No. 324

Approved June 6, 1966

RESOLVED,

That the following taxpayers be refunded the amounts specified because of overpayment of the 1965 taxes to the City Collector.

Code No. 04-489-900
J. Henry Dreyer and wf Anita S.
173 Lexington Ave.
Providence, R. I.

| | |
|--|----------|
| Amt. of original 1965 tax | \$514.02 |
| Amt. abated, B. T. A. R. Cert. #22 approved 4/1/66 | 72.54 |
| Amt. paid 10/21/65 T Teller | 514.02 |
| Amt. overpaid, Cert. 0-7746 | 72.54 |

Refund \$72.54 to J. Henry Dreyer and wf Anita S., 173 Lexington Ave., City

Code No. 13-353-705
Althan L. McCoombs and wf Leah G.
165 Linwood Ave.
Providence, R. I.

| | |
|--|----------|
| Amt. of original 1965 tax | \$601.77 |
| Amt. abated, B. T. A. R. Cert. #26 approved 4/1/66 | 104.13 |
| Amt. paid 12/1/65 R Teller | 601.77 |
| Amt. overpaid, Cert. 0-7747 | 104.13 |

Refund \$104.13 to Althan L. McCoombs and wf Leah G., 165 Linwood Ave. City

Code No. 10-044-900
Jenney Mfg. Co.
Box 100 Chestnut Hill
Boston, Mass.

| | |
|--|-----------|
| Amt. of original 1965 tax | \$2729.22 |
| Amt. abated, B. T. A. R. Cert. #27 approved 4/1/66 | 488.28 |
| Amt. paid 11/1/65 R Teller | 2729.22 |
| Amt. overpaid, Cert. 0-7748 | 488.28 |

Refund \$488.28 to Jenney Mfg. Co., Box 100 Chestnut Hill, Boston, Mass.

Code No. 01-264-500
Richard F. Aust
265 Waterman Ave.
Esmond 17, R. I.

| | |
|---|----------|
| Amt. of original 1965 tax | \$955.50 |
| Amt. abated, B. T. A. R. Cert. #30 approved 4/1/66 | 292.50 |
| Amt. paid 10/27/65 W Teller by First Federal Savings & Loan | 955.50 |
| Amt. overpaid, Cert. 0-7749 | 292.50 |

Refund \$292.50 to First Federal Savings and Loan Assn, Agent for
Richard F. Aust.
110 Westminster St., City

RESOLUTION
OF THE
CITY COUNCIL

MAY 16 9 37 AM '66

DEPUTY CLERK
PROVIDENCE, R.I.

The City of Providence

STATE OF RHODE ISLAND AND PROVIDENCE PLANTATIONS

PAGE 2

Code No. 13-499-215
Katherine A. McNeil
820 Hartford Ave.
Johnston, R. I.

| | |
|--|----------|
| Amt. of 1965 tax | \$949.26 |
| Amt. paid 10/25/65 D Teller | 237.32 |
| Amt. paid 1/24/66 R Teller | 237.31 |
| Amt. paid 4/1/66 A Teller | 474.63 |
| Amt. paid 4/6/66 D Teller by new owner Frank Pasquazzi | 237.31 |
| Amt. overpaid, Cert. 0-7750 | 237.31 |

Refund \$237.31 to Frank Pasquazzi, 121 Argyle St. Cranston, R. I.

Code No. 19-096-870
Angelo Savino
49 Sorrento St.
Providence, R. I.

| | |
|-----------------------------|---------|
| Amt. of 1965 tax | \$27.30 |
| Amt. paid 10/5/65 R Teller | 6.83 |
| Amt. paid 1/11/66 R Teller | 6.82 |
| Amt. paid 3/31/66 A Teller | 13.65 |
| Amt. paid 4/11/66 A Teller | 6.82 |
| Amt. overpaid, Cert. 0-7751 | 6.82 |

Refund \$6.82 to Angelo Savino, 49 Sorrento St., City

Code No. 19-096-900
Antonetta Savino
49 Sorrento St.
Providence, R. I.

| | |
|-----------------------------|---------|
| Amt. of 1965 tax | \$63.18 |
| Amt. paid 10/5/65 R Teller | 15.80 |
| Amt. paid 1/11/66 R Teller | 15.79 |
| Amt. paid 3/31/66 A Teller | 31.59 |
| Amt. paid 4/11/65 A Teller | 15.79 |
| Amt. overpaid, Cert. 0-7752 | 15.79 |

Refund \$15.79 to Antonetta Savino, 49 Sorrento St., City

Code No. 19-103-100
James P. Sayles
303 Point St.
Providence, R. I.

| | |
|-----------------------------|---------|
| Amt. of 1965 tax | \$72.00 |
| Amt. paid 10/14/65 D Teller | 18.00 |
| Amt. paid 1/11/66 J Teller | 18.00 |
| Amt. paid 3/25/66 R Teller | 36.00 |
| Amt. paid 4/11/66 W Teller | 18.00 |
| Amt. overpaid, Cert. 0-7753 | 18.00 |

Refund \$18.00 to James P. Sayles, 303 Point St., City

Code No. 19-103-200
James P. Sayles and Minnie S. Smith
303 Point St.
Providence, R. I.


| | |
|-----------------------------|----------|
| Amt. of 1965 tax | \$254.67 |
| Amt. paid 10/14/65 D Teller | 63.67 |
| Amt. paid 1/11/66 J Teller | 63.66 |
| Amt. paid 3/25/66 R Teller | 127.34 |
| Amt. paid 4/11/66 W Teller | 63.67 |
| Amt. overpaid, Cert. 0-7754 | 63.67 |

Refund \$63.67 to James P. Sayles and Minnie S. Smith
303 Point St., City

No.

CHAPTER

AN ORDINANCE

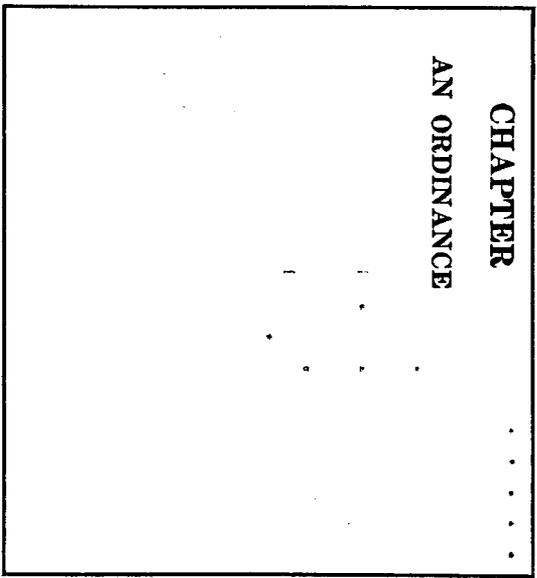

FILED

MAY 16 9 37 AM '66

**DEPT. OF CLERK
PROVIDENCE, R.I.**

The City of Providence

STATE OF RHODE ISLAND AND PROVIDENCE PLANTATIONS

PAGE 3

Code No. 18-251-735
Marvin D. Richardson
12 Arnold St.
Providence, R. I.

| | |
|--|---------|
| Amt. of original 1965 tax | \$53.82 |
| Amt. abated, Cert. 28z-2 approved 4/7/66 | 39.00 |
| Amt. paid 10/26/65 W Teller | 13.45 |
| Amt. paid 1/24/66 J Teller | 13.45 |
| Amt. overpaid, Cert. 0-7760 | 12.08 |

Refund \$12.08 to Marvin D. Richardson, 12 Arnold St., City

Code No. 19-255-500
Oscar T. Sherman
31 Eames St.
Providence, R. I.

| | |
|--|---------|
| Amt. of original 1965 tax | \$67.86 |
| Amt. abated, Cert. 28z-2 approved 4/7/66 | 67.86 |
| Amt. paid 10/26/65 H Teller | 16.97 |
| Amt. paid 12/20/65 H Teller | 50.89 |
| Amt. overpaid, Cert. 0-7761 | 67.86 |

Refund \$67.86 to Oscar T. Sherman, 31 Eames St., City

Code No. 19-255-600
Oscar T. Sherman and wf Carolyn M.
31 Eames St.
Providence, R. I.

| | |
|--|----------|
| Amt. of original 1965 tax | \$665.34 |
| Amt. abated, Cert. 28z-2 approved 4/7/66 | 49.14 |
| Amt. paid 10/26/65 H Teller | 166.34 |
| Amt. paid 12/29/65 A Teller | 499.00 |
| Amt. overpaid, Cert. 0-7762 | 49.14 |

Refund \$49.14 to Oscar T. Sherman and wf Carolyn M. 31 Eames St., City

Code No. 13-652-403
Raymond A. Minicucci
44 Leah St.
Providence, R. I.

| | |
|--|---------|
| Amt. of original 1965 tax | \$38.22 |
| Amt. abated, Cert. 28z-3 approved 4/7/66 | 38.22 |
| Amt. paid 10/19/65 W Teller | 9.56 |
| Amt. paid 1/7/66 W Teller | 9.55 |
| Amt. overpaid, Cert. 0-7763 | 19.11 |

Refund \$19.11 to Raymond A. Minicucci. 44 Leah St., City

Code No. 13-237-830
Vincent Martra
5 Palm St.
Providence, R. I.

| | |
|---|--------|
| Amt. of original 1965 tax | \$5.46 |
| Amt. abated, Cert 28z-4 approved 4/7/66 | 5.46 |
| Amt. paid 3/4/66 A Teller | 5.46 |
| Amt. overpaid, Cert. 0-7764 | 5.46 |

Refund \$5.46 to Vincent Martra, 5 Palm St., City

The City of Providence

STATE OF RHODE ISLAND AND PROVIDENCE PLANTATIONS

PAGE 4

Code No. 04-463-500
Agnes M. E. Douglas
599 Smith St.
Providence, R. I.

| | |
|--|----------|
| Amt. of original 1965 tax | \$443.46 |
| Amt. abated, Cert. 28z-5 approved 4/7/66 | 117.00 |
| Amt. paid 10/7/65 D Teller | 443.46 |
| Amt. overpaid, Cert. 0-7765 | 117.00 |

Refund \$117.00 to Agnes M. E. Douglas, 599 Smith St., City

Code No. 07-185-940
William M. Gillett
151 Rutherglen Ave.
Providence, R. I.

| | |
|--|---------|
| Amt. of original 1965 tax | \$31.20 |
| Amt. abated, Cert. 28z-6 approved 4/7/66 | 31.20 |
| Amt. paid 10/19/65 T Teller | 7.80 |
| Amt. paid 1/21/66 W Teller | 7.80 |
| Amt. overpaid, Cert. 0-7766 | 15.60 |

Refund \$15.60 to William M. Gillett, 151 Rutherglen Ave., City

Code No. 07-321-593
Frank A. Gracie Jr.
67 East Transit St.
Providence, R. I.

| | |
|--|---------|
| Amt. of original 1965 tax | \$29.64 |
| Amt. abated, Cert. 28z-7 approved 4/7/66 | 29.64 |
| Amt. paid 12/20/65 R Teller | 7.42 |
| Amt. paid 2/16/66 A Teller | 7.42 |
| Amt. paid 3/16/66 A Teller | 14.80 |
| Amt. overpaid, Cert. 0-7768 | 29.64 |

Refund \$29.64 to Frank A. Gracie Jr., 67 East Transit St., City

Code No. 01-061-820
Joseph Albanese and wf Clara A. C.
140 Dover St.
Providence, R. I.

| | |
|---|----------|
| Amt. of original 1965 tax | \$208.65 |
| Amt. abated, Cert 28z-6 approved 4/7/66 | 39.00 |
| Amt. paid 10/21/65 T Teller | 208.65 |
| Amt. overpaid, Cert. 0-7767 | 39.00 |

Refund \$39.00 to Joseph Albanese and wf Clara A. C., 140 Dover St., City

Code No. 18-071-068
William E. Reeves
10 Grotto Ave.
Providence, R. I.


| | |
|---|----------|
| Amt. of original 1965 tax | \$181.74 |
| Amt. abated, Cert. 29z-19 approved 4/7/66 | 49.92 |
| Amt. paid 11/10/65 A Teller | 45.44 |
| Amt. paid 1/25/66 A Teller | 45.43 |
| Amt. paid 4/6/66 G Teller | 45.43 |
| Amt. overpaid, Cert. 0-7769 | 4.48 |

Refund \$4.48 to William E. Reeves, 10 Grotto Ave., City

No.

CHAPTER

AN ORDINANCE . . .

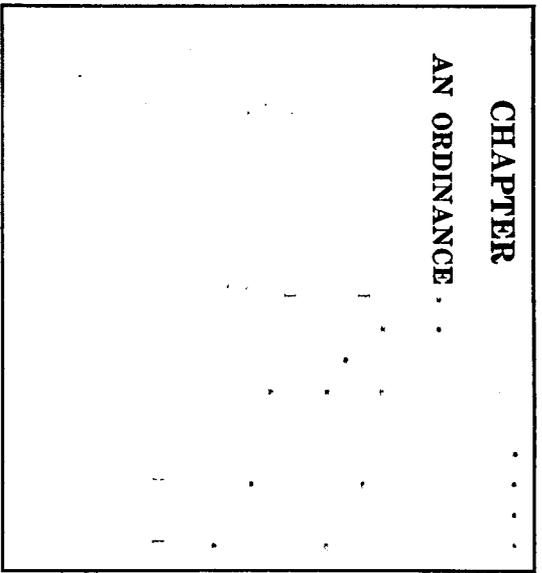

15 11 0 12 29

MAY 16 9 37 AM '66

DEPUTY CLERK
PROVIDENCE, R.I.

The City of Providence

STATE OF RHODE ISLAND AND PROVIDENCE PLANTATIONS

PAGE 5

Code No. 18-282-805
Eugene P. Rivera
225 Waterman St.
Providence, R. I.

| | |
|---|----------|
| Amt. of original 1965 tax | \$120.90 |
| Amt. abated, Cert. 29z-22 approved 4/7/66 | 39.00 |
| Amt. paid 10/28/65 G Teller | 30.22 |
| Amt. paid 1/7/66 J Teller | 30.22 |
| Amt. paid 4/4/66 D Teller | 30.23 |
| Amt. overpaid, Cert. 0-7770 | 8.77 |

Refund \$8.77 to Eugene P. Rivera, 225 Waterman St., City

Code No. 16-400-400
Armand Procaccianti and wf Eve and Robert G.
Andrew and wf Joyce
35 Hi View Drive
Hope, R. I.

| | |
|---|----------|
| Amt. of 1965 tax on plat 109 lot 452 | \$298.74 |
| Amt. paid 10/19/65 A Teller | 74.69 |
| Amt. paid 2/17/66 R Teller | 74.68 |
| Amt. paid 4/4/66 W Teller | 149.37 |
| Amt. paid 4/15/66 R Teller | 74.68 |
| Amt. overpaid, on plat 109 lot 452 Cert. 0-7773 | 74.68 |

Refund \$74.68 to Armand Procaccianti and wf Eve and Robert G. Andrew
and wife Joyce
35 Hi View Drive, Hope, R. I.

Code No. 20-112-701
John J. Tierney and wf Lucy T. Ests.
c/o Mary J. Thompson
Box 1777
Miami Beach, Florida

| | |
|-----------------------------|----------|
| Amt. of 1965 tax | \$209.82 |
| Amt. paid 10/11/65 A Teller | 52.46 |
| Amt. paid 1/19/66 A Teller | 52.45 |
| Amt. paid 3/28/66 R Teller | 104.91 |
| Amt. paid 4/15/66 A Teller | 52.45 |
| Amt. overpaid, Cert. 0-7774 | 52.45 |

Refund \$52.45 to John J. Tierney and wf Lucy T. Ests.
c/o Mary J. Thompson, Box 1777, Miami Beach, Florida

Code No. 11-053-525
Madeline G. Keefe
14 Balcom St.
Providence, R. I.

| | |
|--|---------|
| Amt. of original 1965 tax | \$35.60 |
| Amt. abated, Cert 26z-19 approved 4/7/66 | 11.60 |
| Amt. paid 10/15/65 L Teller | 8.90 |
| Amt. paid 1/20/66 R Teller | 8.90 |
| Amt. paid 4/21/66 R Teller | 8.90 |
| Amt. overpaid, Cert. 0-7775 | 2.70 |

Refund \$2.70 to Madeline G. Keefe, 14 Balcom St., City


Code No. 19-096-400
Antonio W. Savickas
14 Candace St.
Providence, R. I.

| | |
|---|---------|
| Amt. of 1965 tax | \$20.28 |
| Amt. paid 10/4/65 L Teller | 5.07 |
| Amt. paid 1/19/66 R Teller | 5.07 |
| Amt. paid 4/11/66 A Teller | 10.14 |
| Amt. paid 4/21/66 A Teller | 5.07 |
| Amt. overpaid, Cert. 0-7776 | 5.07 |
| Refund \$5.07 to Antonio W. Savickas, 14 Candace St. City | 5.07 |

No.

CHAPTER

AN ORDINANCE

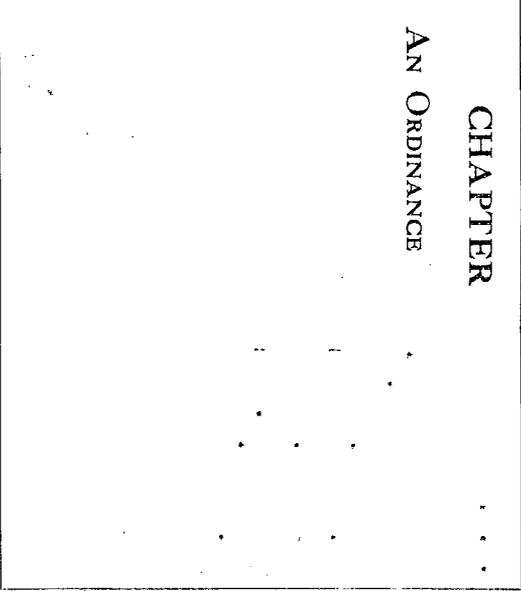

FILED

MAY 16 9 37 AM '66

DEPT. OF CLERK
PROVIDENCE, R. I.

The City of Providence

STATE OF RHODE ISLAND AND PROVIDENCE PLANTATIONS

PAGE 6

Code No. 19-315-500
E. E. Smith Company
147 Rhodes St.
Providence, R. I.

| | |
|---|-----------|
| Amt. of 1965 tax | \$1801.80 |
| Amt. paid 10/18/65 T Teller | 450.45 |
| Amt. paid 1/10/66 R Teller | 450.45 |
| Amt. paid 4/7/66 W Teller | 900.90 |
| Amt. paid 4/21/66 G Teller by Burton Salk | 450.45 |
| Amt. overpaid, Cert. 0-7777 | 450.45 |

Refund \$450.45 to Burton Salk, Esq., 2011 Industrial Bank Bldg, City

Code No. 02-354-915
Ethel M. Bood
c/o Irving Winograd
915 Hospital Tr. Bldg.
Providence, R. I.

| | |
|---|----------|
| Amt. of original 1965 tax | \$720.72 |
| Amt. abated, B. T. A. R. Cert. #428 approved 4/1/66 | 297.96 |
| Amt. paid 10/22/65 W Teller | 178.82 |
| Amt. paid 1/24/66 W Teller | 178.81 |
| Amt. paid 2/15/66 A Teller | 5.46 |
| Amt. paid 4/22/66 W Teller | 178.81 |
| Amt. overpaid, Cert. 0-7778 | 119.14 |

Refund \$119.14 to Ethel M. Bood, c/o Irving Winograd
915 Hospital Tr. Bldg, City

Code No. 08-330-120
Frances E. Hoyt
21 Sprague St.
Providence, R. I.

| | |
|---|----------|
| Amt. of original 1965 tax | \$370.50 |
| Amt. abated, B. T. A. R. Cert. #32 approved 4/25/66 | 78.00 |
| Amt. paid 10/29/65 W Teller | 370.50 |
| Amt. overpaid, Cert. 0-7779 | 78.00 |

Refund \$78.00 to Frances E. Hoyt, 21 Sprague St., City

Code No. 08-262-008
Elizabeth Holland
316 Sharon St.
Providence, R. I.

| | |
|---|----------|
| Amt. of original 1965 tax | \$325.26 |
| Amt. abated, B. T. A. R. #34 approved 4/25/66 | 37.05 |
| Amt. paid 10/11/65 H Teller | 325.26 |
| Amt. overpaid, Cert. 0-7780 | 37.05 |

Refund \$37.05 to Elizabeth Holland, 316 Sharon St., City

Code No. 06-202-820
John F. Flynn Anna Flynn and Teresa Clark
2 Winter Ave.
Conimicut, R. I.


| | |
|--|----------|
| Amt. of original 1965 tax on plat 47 lot 206 | \$205.92 |
| Amt. abated, B. T. A.R. Cert. #35 approved 4/28/66 | 55.77 |
| Amt. paid 10/25/65 T Teller | 51.48 |
| Amt. paid 1/24/66 G Teller | 51.48 |
| Amt. paid 3/15/66 A Teller | 102.96 |
| Amt. overpaid on plat 47 lot 206 Cert. 0-7781 | 55.77 |

Refund \$55.77 to John F. Flynn, Anna Flynn and Teresa Clark
2 Winter Ave., Conimicut, R. I.

No.

CHAPTER

AN ORDINANCE

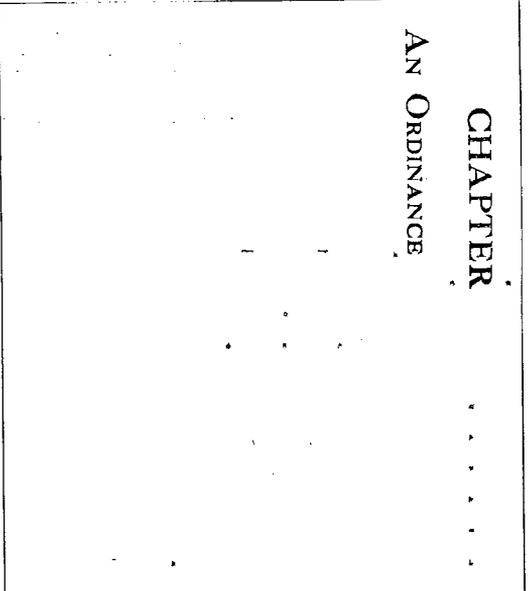

51609

MAY 16 9 38 AM '66

DEPT. OF PUBLIC WORKS
PROVIDENCE, R.I.

The City of Providence

STATE OF RHODE ISLAND AND PROVIDENCE PLANTATIONS

PAGE 7

Code No. 26-015-966
Louis Zavota and wf Assunta
13 Elm. St.
North Providence, R. I.

| | |
|---|----------|
| Amt. of original 1965 tax | \$379.47 |
| Amt. abated, B. T. A. R. #39 approved 4/25/66 | 62.79 |
| Amt. paid 11/2/65 W Teller | 379.47 |
| Amt. overpaid, Cert. 0-7782 | 62.79 |

Refund \$62.79 to Louis Zavota and wf Assunta
13 Elm St., North Providence, R. I.

Code No. 12-061-332
Catherine M. Lannon Est.
c/o McElroy and Regan
1231 Industrial Bank Bldg.
Providence, R. I.

| | |
|---|----------|
| Amt. of original 1965 tax | \$318.63 |
| Amt. abated, B. T. A. R. Cert. #45 approved 4/25/66 | 65.13 |
| Amt. paid 10/21/65 T Teller | 318.63 |
| Amt. overpaid, Cert. 0-7783 | 65.13 |

Refund \$65.13 to Catherine M. Lannon Est., c/o McElroy and Regan
1231 Industrial Bank Bldg., City

Code No. 14-114-425
Raymond Norton and wf M. Eleanor
197 Gordon Ave.
Providence, R. I.

| | |
|---|----------|
| Amt. of original 1965 tax | \$293.28 |
| Amt. abated, B. T. A. R. Cert. #46 approved 4/25/66 | 71.76 |
| Amt. paid 10/28/65 W Teller | 293.28 |
| Amt. overpaid, Cert. 0-7784 | 71.76 |

Refund \$71.76 to Raymond Norton and wf M. Eleanor
197 Gordon Ave., City

Code No. 13-858-800
Herbert V. Mycroft Sr. and Catherine
A. T. Mycroft
108 Sisson St.
Providence, R. I.

| | |
|---|----------|
| Amt. of original 1965 tax on plat 54 lots 816 and 817 | \$402.48 |
| Amt. abated, B. T. A. R. Cert. #47 approved 4/25/66 | 76.44 |
| Amt. paid 11/23/65 R Teller | 199.29 |
| Amt. paid 11/23/65 R Teller | 203.19 |
| Amt. overpaid on plat 54 lots 816 & 817 Cert. 0-7785 | 76.44 |

Refund \$76.44 to Herbert V. Mycroft Sr. and Catherine A. T. Mycroft
108 Sisson St., City

Code No. 13-653-700
Eva A. Minor
468 Public St.
Providence, R. I.

| | |
|---|----------|
| Amt. of original 1965 tax | \$345.54 |
| Amt. abated, B. T. A. R. Cert. #48 approved 4/25/66 | 76.83 |
| Amt. paid 10/21/65 W Teller | 345.54 |
| Amt. overpaid, Cert. 0-7786 | 76.83 |

Refund \$76.83 to Eva A. Minor, 468 Public St., City

The City of Providence

STATE OF RHODE ISLAND AND PROVIDENCE PLANTATIONS

Code No. 04-359-202
John C. Dinsmoor and Royal Sterling
75 Ellenfield St.
Providence, R. I.

| | |
|--|-----------|
| Amt. of original 1965 tax | \$1065.48 |
| Amt. abated, B. T. A. R. Cert. #19 approved 4/1/66 | 454.35 |
| Amt. paid 10/18/65 W Teller | 266.37 |
| Amt. paid 1/21/66 W Teller | 266.37 |
| Amt. paid 4/22/66 W Teller | 266.37 |
| Amt. overpaid, Cert. 0-7787 | 187.98 |

Refund \$187.98 to John C. Dinsmoor and Royal Sterling
75 Ellenfield St., City

Code No. 15-103-050
Elizabeth M. O'Rourke
119 Massachusetts Ave.
Providence, R. I.

| | |
|--|---------|
| Amt. of original 1965 tax | \$46.02 |
| Amt. abated, Cert. 29z-8 approved 4/7/66 | 26.52 |
| Amt. paid 10/6/65 W Teller | 4.83 |
| Amt. paid 1/18/66 L Teller | 4.83 |
| Amt. paid 4/22/66 R Teller | 18.18 |
| Amt. overpaid, Cert. 0-7788 | 8.34 |

Refund \$8.34 to Elizabeth M. O'Rourke, 119 Massachusetts Ave., City

Code No. 09-005-900
Antonio Iacono
147 Dean St.
Providence, R. I.

| | |
|---|----------|
| Amt. of original 1965 tax | \$610.92 |
| Amt. abated, B. T. A. R. Cert. #44 approved 4/25/66 | 200.07 |
| Amt. paid 10/20/65 L Teller | 152.73 |
| Amt. paid 1/20/66 R Teller | 152.73 |
| Amt. paid 4/13/66 L Teller | 152.73 |
| Amt. overpaid, Cert. 0-7789 | 47.34 |

Refund \$47.34 to Antonio Iacono, 147 Dean St., City

Code No. 13-723-800
William E. Moore Est.
47 Daboll St.
Providence, R. I.

| | |
|---|----------|
| Amt. of original 1965 tax | \$285.48 |
| Amt. abated, Cert. B. T. A. R. #43 approved 4/25/66 | 80.73 |
| Amt. paid 10/7/65 A Teller | 71.37 |
| Amt. paid 1/12/66 A Teller | 71.37 |
| Amt. paid 4/15/66 R Teller | 71.37 |
| Amt. overpaid, Cert. 0-7790 | 9.36 |

Refund \$9.36 to William E. Moore Est., 47 Daboll St., City

Code No. 05-059-840
Empire Radio Co.
841 North Main St.
Providence, R. I.

| | |
|---|----------|
| Amt. of original 1965 tax | \$162.24 |
| Amt. abated, Cert. 26z-14 approved 4/7/66 | 60.84 |
| Amt. paid 10/11/65 A Teller | 40.56 |
| Amt. paid 1/28/66 W Teller | 40.56 |
| Amt. paid 4/26/66 W Teller | 40.56 |
| Amt. overpaid, Cert. 0-7791 | 20.28 |

Refund \$20.28 to Empire Radio Co., 841 North Main St., City

The City of Providence

STATE OF RHODE ISLAND AND PROVIDENCE PLANTATIONS

PAGE 9

Code No. 03-148-861
Meno Carlone and wf Antonetta
31 Toronto Ave.
Providence, R. I.

| | |
|-----------------------------|----------|
| Amt. of 1965 tax | \$430.17 |
| Amt. paid 10/28/65 W Teller | 430.17 |
| Amt. paid 4/11/66 A Teller | 87.36 |
| Amt. overpaid, Cert. 0-7755 | 87.36 |

Refund \$87.36 to Meno Carlone and wf Antonetta, 31 Toronto Ave City

Code No. 03-124-820
Joseph Carbone
56 Sassafras St.
Providence, R. I.

| | |
|---|----------|
| Amt. of original 1965 tax | \$276.12 |
| Amt. abated, Ceert 26z-11 approved 4/7/66 | 124.80 |
| Amt. paid 10/27/65 W Teller | 276.12 |
| Amt. overpaid, Cert. 0-7756 | 124.80 |

Refund \$124.80 to Joseph Carbone, 56 Sassafras St., City

Code No. 13-070-455
Alfred Maiello
86 Dorchester Ave.
Providence, R. I.

| | |
|--|----------|
| Amt. of original 1965 tax | \$206.70 |
| Amt. abated, Cert 26z-20 approved 4/7/66 | 109.98 |
| Amt. paid 10/13/65 D Teller | 51.68 |
| Amt. paid 1/24/66 D Teller | 51.67 |
| Amt. overpaid, Cert. 0-7757 | 6.63 |

Refund \$6.63 to Alfred Maiello, 86 Dorchester Ave., City

Code No. 02-232-205
Donald S. Bernstein and Lillian B. Ryan
45 Homer St.
Providence, R. I.

| | |
|---|----------|
| Amt. of original 1965 tax | \$753.09 |
| Amt. abated, Cert 27z-4 approved 4/7/66 | 753.09 |
| Amt. paid 10/21/65 W Teller | 337.35 |
| Amt. paid 10/27/65 W Teller | 415.74 |
| Amt. overpaid, Cert. 0-7758 | 753.09 |

Refund \$753.09 to Donald S. Bernstein and Lillian B. Ryan
45 Homer St., City

Code No. 07-157-303
Mario Giarrusso and wf Alice L. 12 Westmore St., City

| | |
|---|----------|
| Amt. of original 1965 tax | \$421.59 |
| Amt. abated, Cert 27z-5 approved 4/7/66 | 44.07 |
| Amt. paid 10/28/65 W Teller | 421.59 |
| Amt. overpaid, Cert. 0-7759 | 44.07 |

Refund \$44.07 to Mario Giarrusso and wf Alice L.
12 Westmore St., City

IN CITY COUNCIL

JUN 2 1966

READ and PASSED

Clement P. DePaola
President
William J. ...
Clerk

APPROVED

JUN 6 1966

Joseph A. Rowley
MAYOR

