

City of Providence

STATE OF RHODE ISLAND AND PROVIDENCE PLANTATIONS

CHAPTER 1987-9

No. 146

AN ORDINANCE IN AMENDMENT OF AND IN ADDITION TO CHAPTER 1983-4 OF THE ORDINANCE OF THE CITY OF PROVIDENCE APPROVED FEBRUARY 18, 1983 AND ENTITLED "AN ORDINANCE APPROVING AND ADOPTING THE OFFICIAL REDEVELOPMENT PLAN FOR THE SILVER LAKE REVITALIZATION PROJECT" FOR THE ACQUISITION OF LOT 121 ON A.P. 108.

Approved March 11, 1987

Be it ordained by the City of Providence:

1. That Chapter 1983-4 of the Ordinances of the City of Providence, approved February 18, 1983 and entitled, "An Ordinance Approving and Adopting the Official Redevelopment Plan for the Silver Lake Revitalization Project" as amended by Chapter 1984-21 of the City Ordinance approved March 23, 1984 and the same is hereby further amended as follows:

A. To the list of designated properties for acquisition in Section 2, entitled, "Proposed Acquisition" under Chapter E entitled, "Plan Proposals" contained and set forth on Page 19 of that certain booklet entitled, "Silver Lake Revitalization Project, Official Redevelopment Plan, 1983", which is a part of the aforementioned Ordinance, the following property shall be added:

<u>Assessor's Plat No.</u>	<u>Lot No.</u>	<u>Location</u>
108	121	159 Pocasset Ave.

B. Certain maps of the aforementioned Official Redevelopment Plan hereinafter identified are deleted.

- (1) Map No. 4 "Proposed Acquisition", sheet 1 of 2 dated 11-83.
- (2) Map No. 5 "Disposition Map" sheet 1 of 2 dated 11-83.

C. Insert the following maps in its stead: -

- (1) Map No. 4 "Proposed Acquisition", sheet 1 of 2, dated 8-86.
- (2) Map No. 5 "Disposition Map" sheet 1 of 2, dated 8-86.

2. That said Chapter 1983-4 of the Ordinances of the City of Providence as adopted and as heretofore amended, be and the same is hereby ratified and affirmed in all other reports.

3. That this Ordinance shall take effect on its passage and shall be filed with the City Clerk who is hereby authorized and directed to forward a certified copy thereof to the Providence Redevelopment Agency.

IN CITY COUNCIL

EB 19 1987
FIRST READING
READ AND PASSED

IN CITY
COUNCIL
MAR 15 1987

FINAL READING
READ AND PASSED

PRESIDENT

CLERK

CLERK

APPROVED

MAR 1 1987

No.

CHAPTER

AN ORDINANCE

FILED
SEP 15 10 07 AM '86
DEPT. OF ENGINEERING
PROVIDENCE, R.I.
CLERK

IN CITY COUNCIL

OCT 2 1986

FIRST READING
REFERRED TO COMMITTEE ON

URBAN REDEVELOPMENT
RENEWAL & PLANNING

Rose M. Menlowe Clerk

THE COMMITTEE ON

URBAN REDEVELOPMENT
RENEWAL & PLANNING

Recommends Be Continued

Michael R. Clement
November 25, 1986 Clerk


URBAN REDEVELOPMENT
RENEWAL & PLANNING

Approves Passage of
The Within Ordinance


Rose M. Menlowe
Chairman
Clerk

February 10, 1987

Councilman Glavin and Councilman Dillon (By Request)

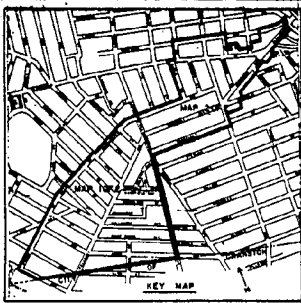


- PROJECT BOUNDARY
- PROPERTY TO BE ACQUIRED
- PROPERTY NOT TO BE ACQUIRED
- PROPERTY TO BE ACQUIRED 8/86

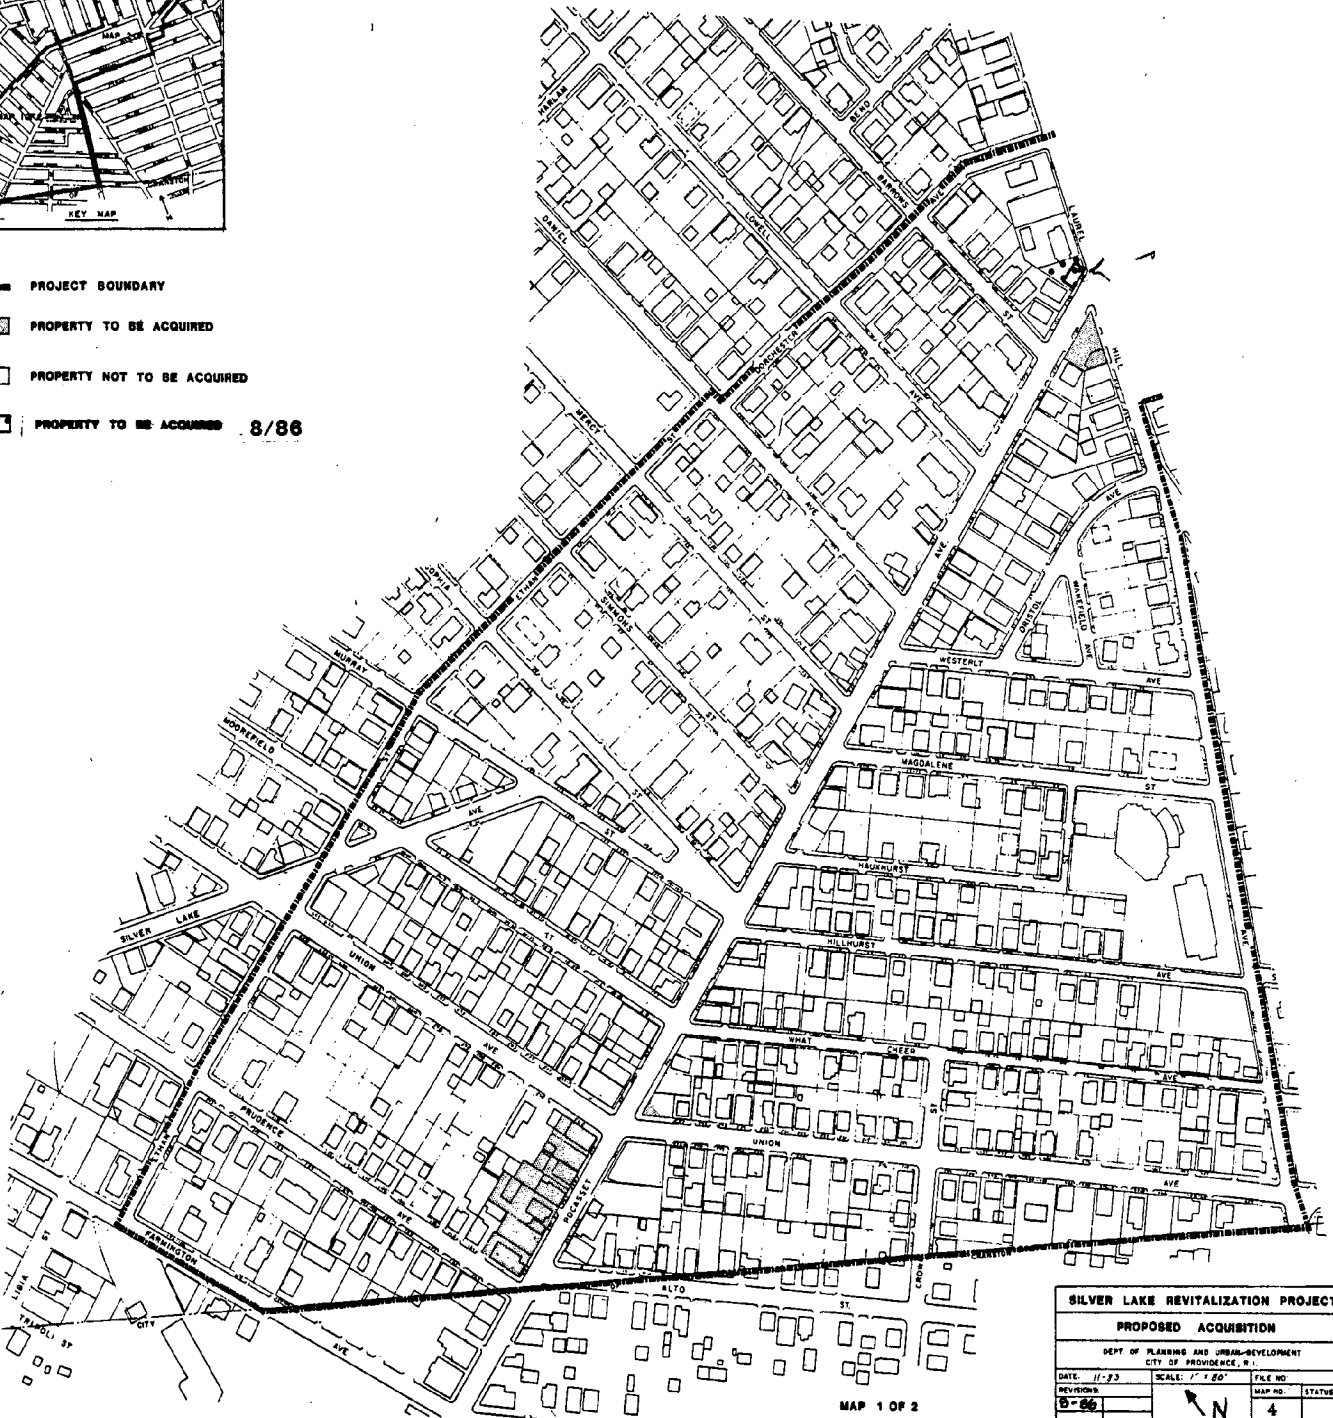

MAP 1 OF 2

SILVER LAKE REVITALIZATION PROJECT			
PROPOSED ACQUISITION			
DEPT. OF PLANNING AND URBAN-DEVELOPMENT			
CITY OF PROVIDENCE, R.I.			
DATE: 11-83	SCALE: 1" = 20'	FILE NO.	
REVISIONS		MAP NO.	4
8-86			
		N	

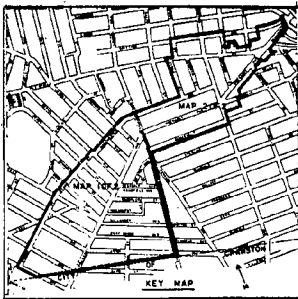


PROJECT BOUNDARY

DISPOSITION PARCELS

PROPERTY NOT FOR DISPOSITION

NOTE: NEW SIDEWALKS ON ALL DISPOSITION PARCELS

SITE	AREA SQ. FT.	USE	DISPOSITION METHOD
3	27,403 ±	COMM	SALE
4	3,383 ±	COMM	SALE
5	1,250 ±	STREET	DEDICATION
6	540 ±	STREET	DEDICATION
7	2,887 ±	COMM/RES.	SALE

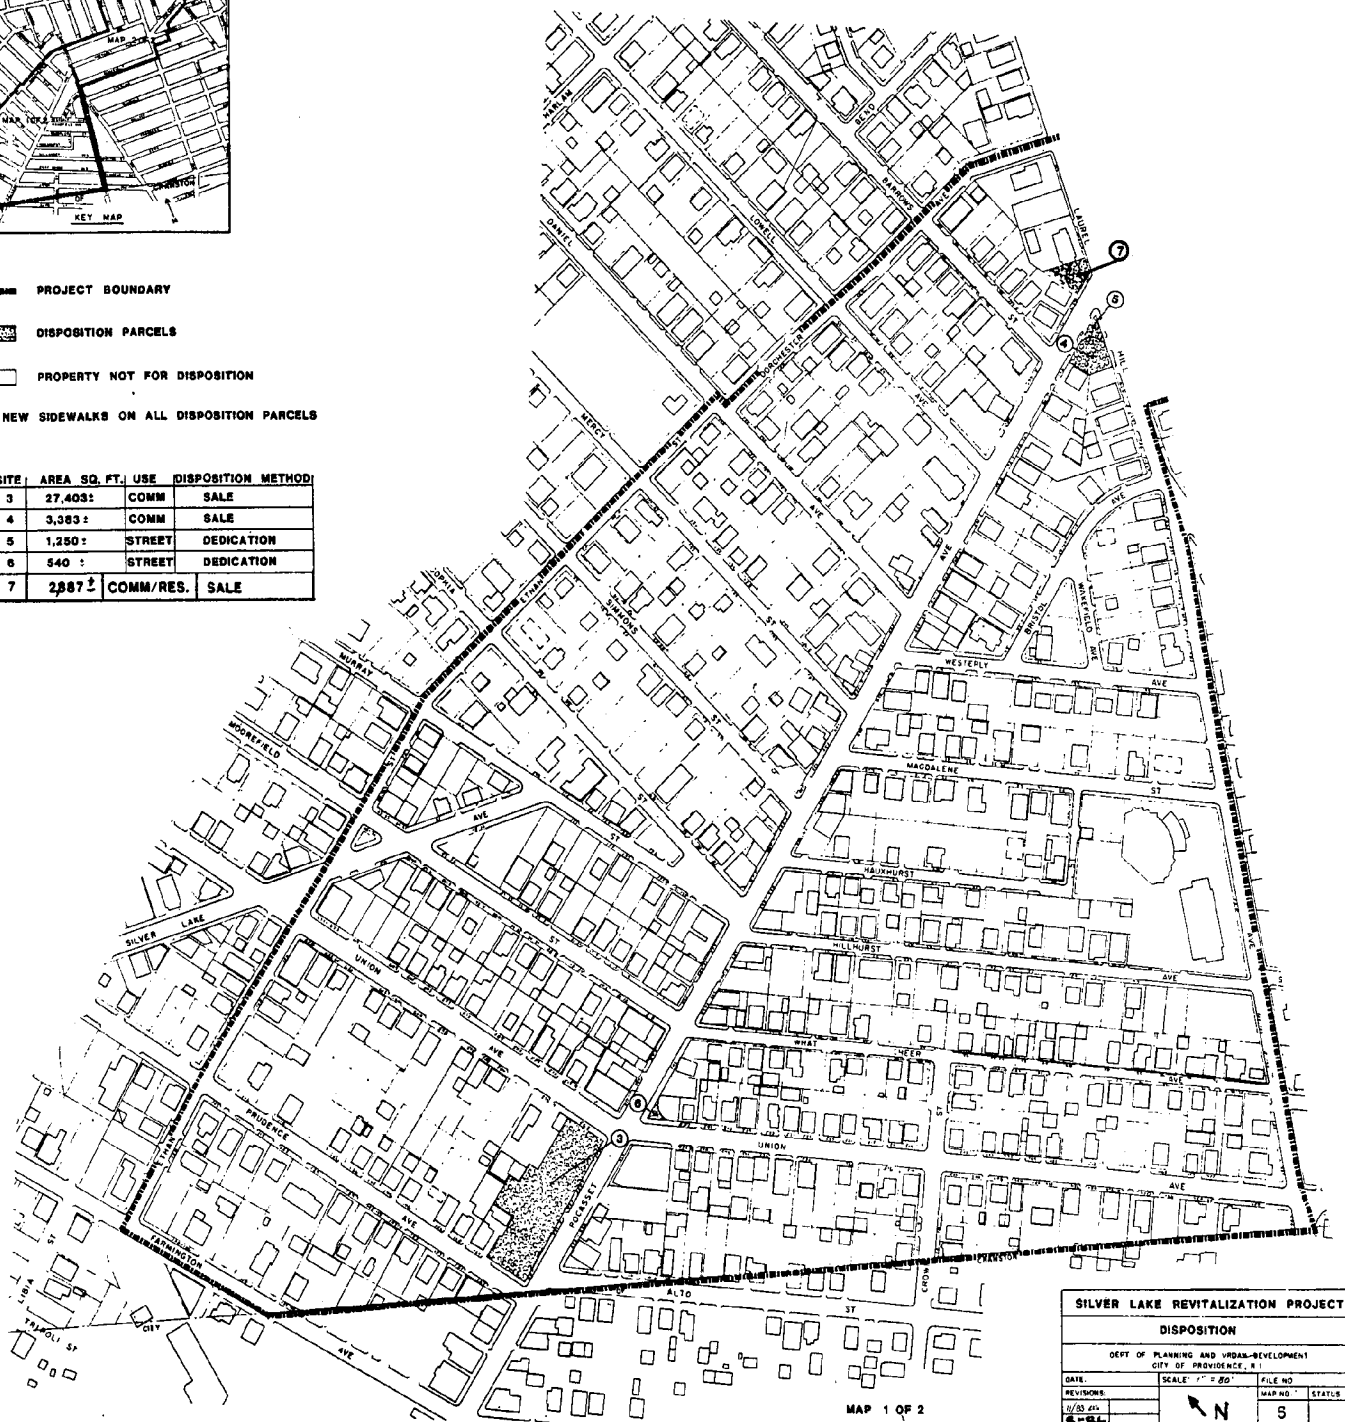

SILVER LAKE REVITALIZATION PROJECT			
DISPOSITION			
DEPT OF PLANNING AND URBAN-DEVELOPMENT CITY OF PROVIDENCE, R.I.			
DATE:	SCALE: 1" = 80'	FILE NO.	
REVISIONS:		MAP NO.	5
6-84		STATUS	

EDMUND M. MAURO, JR.

Chairman

JOSEPH R. ESPOSITO, JR.

Vice Chairman

LESLIE A. GARDNER

JOSEPH M. CERILLI

ALBERT E. CARRINGTON

THOMAS M. GLAVIN

DAVID G. DILLON

~~XXXXXXXXXX~~

Executive Director

and Secretary

Arthur J. Markos

MAYOR JOSEPH R. PAOLINO, JR.

Ex-Officio



PROVIDENCE REDEVELOPMENT AGENCY

September 12, 1986

Rose Mendonca

City Clerk

City Hall

Providence, Rhode Island 02903

Dear Mrs. Mendonca:

Enclosed is an original and fifteen (15) copies of an Ordinance approving and amending the Official Redevelopment Plan for the Silver Lake Revitalization Project for the acquisition of an additional property.

Since the State of Rhode Island enabling legislation requires a public hearing on the plan, and further requires that the notice of public hearing be advertised once a week for three weeks, it would be appreciated if you would advise me of the date of the proposed public hearing in enough time so that we may insert the required notices in the newspaper.

It is respectfully requested that the enclosed ordinance and the accompanying resolution be placed on the Docket for the next meeting of the City Council.

Sincerely,

A handwritten signature in black ink, appearing to read "Arthur J. Markos", is written over the typed name and title.

Arthur J. Markos
Executive Director

AJM/BMS

WGF

Enclosures