

THE CITY OF PROVIDENCE  
STATE OF RHODE ISLAND AND PROVIDENCE PLANTATIONS

# RESOLUTION OF THE CITY COUNCIL

No. 271

Approved May 13, 1981

RESOLVED, DECREED AND ORDERED

That the following named street shown as cross-hatched area on the accompanying plan entitled "Providence, Rhode Island, Section Plan No. 064126, dated December 17, 1980",

VIZ:

Wells Street commencing at its beginning at the northerly line of Power Street and running generally northwesterly approximately two hundred twenty five (225) feet more or less to its termination with the southerly line of Planet Street, shown as cross-hatched area on the accompanying plan and designated by the letters (A-B-C-D-E-F-G-H-A), having ceased to be useful to the public and is proposed to be abandoned as a Public Highway, subject to the petitioner conveying easements acceptable to the following: no building to be allowed within the easement and the area to be accessible at all times for any repair work necessary as incorporated in communication from Chief Engineer Water Supply Board dated March 10, 1981; New England Telephone and Telegraph Company be permitted the retention of their facilities with the right to inspect, maintain, operate and replace the same; and that the Department of Public Works be provided with a full sewer easement; and the damage to the abutters is appraised at nothing and so awarded, and it is further

ORDERED, That the Director of Public Works be and he is hereby directed to cause a sign to be placed on the above-named highway abandoned as aforesaid, having thereon the words, "Not a Public Highway", and it is further

ORDERED, That after the entry of this order or decree the City Clerk shall cause a notice thereof to be published in a newspaper published in the County of Providence at least once a week for three successive weeks and a further and personal notice shall be served by the City Sergeant upon every owner of land abutting the above-named highway which have been abandoned, who is known to reside within the State.

IN CITY COUNCIL  
MAY 7 1981

READ AND PASSED

*Ralph Tugwell*  
*Rose M. Mendonca* CLERK

APPROVED  
*Vincent L. Cianci*  
MAYOR

MAY 13 1981

THE COMMITTEE ON  
PUBLIC WORKS


Witnesses Passage of  
The Within Resolution

*Rose M. Mendonca*  
Chairman

*April 21, 1981*

67-10000-10000

PROVIDENCE, R. I.  
 P. W. DEPT. - ENGINEERING OFFICE  
 STREET LINE SECTION  
 Plan No. 064126  
 Date December 17, 1980

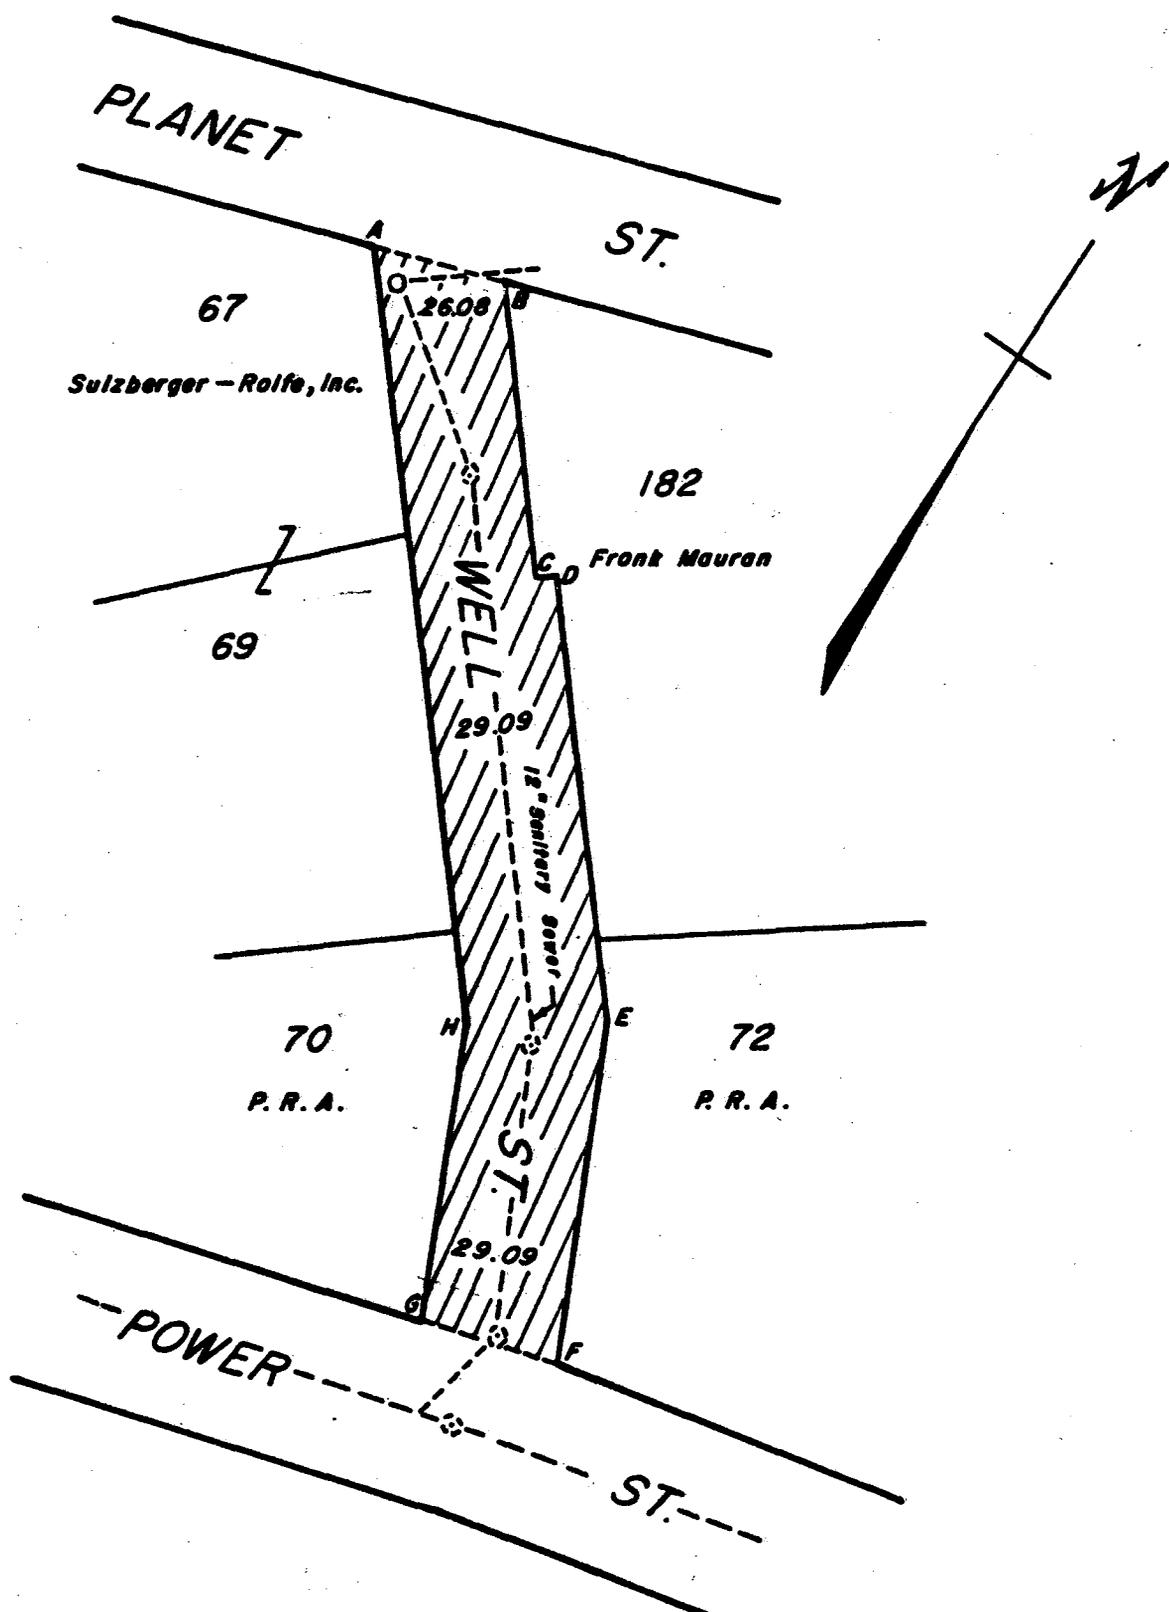

**Notes:**

*Cross-Hatched Area (A-B-C-D-E-F-G-H-A) Indicates Proposed Abandonment.*

---

*Full Sewer Easement Will Be Required.*

**Lot Numbers From Assessor's Plat 16**

**CITY OF PROVIDENCE, R. I.**  
 Public Works Dept. - Engineering Office  
 Showing Proposed Abandonment  
Well St.  
 Drawn by Patrusko Checked by J.A.M.  
 Scale 1" = 40' Date July 17, 1980  
 Corrected by [Signature] Associate Eng.  
 Approved by [Signature] CHIEF ENGINEER

CITY OF PROVIDENCE  
STATE OF RHODE ISLAND AND PROVIDENCE PLANTATIONS

PETITION TO THE CITY COUNCIL

221-24-2000-2000 - had hearing on 1-27-81

TO THE HONORABLE CITY COUNCIL OF THE CITY OF PROVIDENCE:

The undersigned respectfully petitions your honorable body

to abandon the public right of way known as Well Street  
and to extinguish all public rights of interest over, under  
and in said Well Street commencing at its beginning at the  
Northerly line of Power Street and running generally North-  
westerly approximately two hundred twenty five (225) feet  
more or less to its termination with the southerly line  
of Planey Street.

Said Well Street located in Ward 1 and in the records of  
the Providence Assessor on Plat 16 bounds on Assessor's lots  
67, 69, 70, and 72 owned by Sulzberger-Rolfe, Inc. and by  
lot 182 owned by Gower and Company Pension Trust. Said  
owners are the petitioners and claim that the public interest  
will not be impaired by the proposed abandonment.

Respectfully submitted this 16<sup>th</sup> day of June, 1980.

Sulzberger-Rolfe, Inc.

by: James F. Reynolds  
James F. Reynolds, Assistant Secretary

Gower and Company Pension Trust

by: Russell Gower  
Russell Gower, Trustee

DEPARTMENT OF CITY CLERK  
RECEIVED

JUN 18 1980

Rose M. Mendonca  
CITY CLERK OF PROVIDENCE  
Pd by Ct # 2346  
J.F. Reynolds Realtor

**FILED**

JUN 18 3 46 PM '80

DEPT. OF CITY CLERK  
PROVIDENCE, R.I.

JUN 18 1980

RECEIVED  
JUN 18 1980

THE COMMITTEE ON *Jan. 27, 1981*  
PUBLIC WORKS

Recommends

*B. Cortese*  
*Michael R. Clement* Clerk

IN CITY COUNCIL  
JUL 2 1980  
FIRST READING  
REFERRED TO COMMITTEE ON PUBLIC WORKS

*Jose M. Mendonca* Clerk

*Councilman Xavier (By Request)*

THE CITY OF PROVIDENCE

CITY SERGEANT'S OFFICE

**THIS IS TO CERTIFY**, That I have caused the notice, of which a true copy is hereto annexed, to be served upon the following named persons, by handing to each of said persons, or by leaving at their last and usual place of abode in this State a true copy of said notice, to wit: PETITION TO ABANDON WELL STREET, FROM THE NORTHERLY LINE OF POWER STREET TO ITS TERMINATION WITH PLANET STREET.

<u>PLAT</u>	<u>LOT</u>	<u>NAME AND ADDRESS</u>
16	67	Sulzberger Rolfe, Inc. 654 Madison Avenue New York, NY 10021
	69	"
	70	Providence Redevelopment Agency 40 Fountain Street Providence, RI 02903
	72	"
	182	Frank Mauran, III 109 Benefit Street Providence, RI 02903

---

COUNCILWOMAN CAROLYN F. BRASSIL

---

COUNCILMAN EDWARD W. XAVIER

Date:

1/8/81



City Sergeant

# J. F. REYNOLDS & ASSOCIATES

CIVIL ENGINEERS

SOUTH MAIN STREET, PROVIDENCE, R.I. 02903 401-331-3700



March 13, 1981

Mr. Wiley J. Archer, P. E.  
Providence Water Supply Board  
552 Academy Avenue  
Providence, RI 02908


Re: Abandonment of Well Street

Dear Mr. Archer:

Thank you for your response to my recent letter on the subject.

We understand, as you state in your letter of March 10, that no building will be allowed within the easement and the area will be accessible to you at all times and to the other utility companies for any repair work necessary.

Sincerely,

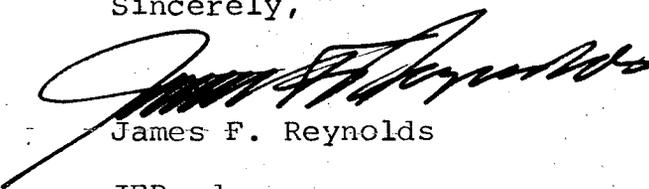

James F. Reynolds

JFR:cd

cc Councilman Flynn  
J. Capaldi  
E. Sulzberger

**CITY OF PROVIDENCE**  
STATE OF RHODE ISLAND AND PROVIDENCE PLANTATIONS

**PETITION TO THE CITY COUNCIL**

**TO THE HONORABLE CITY COUNCIL OF THE CITY OF PROVIDENCE:**

*The undersigned respectfully petitions your honorable body*

to abandon the public right of way known as Well Street and to extinguish all public rights of interest over, under and in said Well Street commencing at its beginning at the Northerly line of Power Street and running generally Northwesterly approximately two hundred twenty five (225) feet more or less to its termination with the southerly line of Planey Street.

Said Well Street located in Ward 1 and in the records of the Providence Assesor on Plat 16 bounds on Assessor's lots 67, 69, 70, and 72 owned by Sulzberger-Rolfe, Inc. and by lot 182 owned by Gower and Company Pension Trust. Said owners are the petitioners and claim that the public interest will not be impaired by the proposed abandonment.

Respectfully submitted this 16<sup>th</sup> day of June, 1980.

Sulzberger-Rolfe, Inc.


by:



James F. Reynolds, Assistant Secretary

Gower and Company Pension Trust

by:

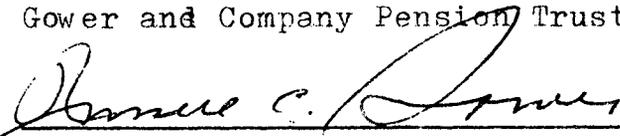

Russell Gower, Trustee

# J. F. REYNOLDS & ASSOCIATES

REAL ESTATE / PROPERTY MANAGEMENT

SOUTH MAIN STREET, PROVIDENCE, R.I. 02903 401-331-3700



## MEMORANDUM

TO: Rose Mendonsa, City Clerk  
FROM: James Reynolds  
DATE: June 18, 1980  
  
RE: Petition to City Council

Ed Xavier has advised me that he will submit the attached petition under his name.

cc E. Xavier



REALTOR®



CITY OF PROVIDENCE, RHODE ISLAND  
MAYOR VINCENT A. CIANCI, JR.

---

DEPARTMENT OF PUBLIC WORKS . 700 ALLENS AVENUE . 02905

Clement Cesaro, Director

James F. Lembo, Deputy Director


December 29, 1980

Mr. Laurence K. Flynn  
Chairman  
Public Works Committee  
Providence City Council  
City Hall  
Providence, Rhode Island 02903

Dear Sir:

The Department of Public Works has no objections to the abandonment of Well Street, as indicated on Plan No. 064126, provided that a full sewer easement be required.

Sincerely,

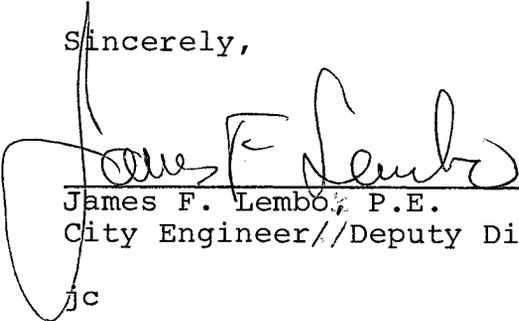  
James F. Lembo, P.E.  
City Engineer//Deputy Director

Jc

RICHARD A. CARROLL  
Chairman  
ALFRED T. CICCONE  
Member  
JOHN A. DOHERTY  
Member  
ROBERT F. HOWARD  
Member  
VINCENT J. CIRELLI  
Councilman  
LAURENCE K. FLYNN  
Councilman  
JAMES R. BERNARDO  
Ex-Officio

# WATER SUPPLY BOARD



CITY OF PROVIDENCE

WILEY J. ARCHER  
P.E., Acting Chief Engineer  
WILLIAM J. MCGAIR  
Legal Advisor  
JAMES A. LOMBARDI  
Secretary

July 8, 1980

Councilman Laurence K. Flynn, Chairman  
Committee on Public Works  
City Clerk's Office, City Hall  
Providence, Rhode Island

Dear Councilman Flynn:


On July 7, 1980 this department received from the City Clerk a copy of a Petition to the City Council for the abandonment of portion of Well Street, Providence.

The depreciated reproductive value of the water utilities and services to be abandoned, plus the necessary work involved, is as follows:

(2) - 6" C.I. Mains	\$1,124.61
(2) - Services - 5/8" & 4"	626.28
Cut main @ Planet Street and plug, strap, thrust block	600.00
	<u>\$2,350.89</u>
33% Overhead & Engineering	775.79
	<u>\$3,126.68</u>

We respectfully request that the petitioner be notified and that he agrees to pay the Water Supply Board the sum of \$3,126.68 before final action is taken by your Committee. Please advise the department in writing regarding final action.

Very truly yours,

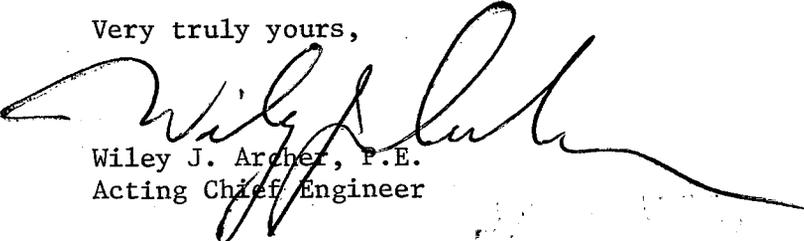  
Wiley J. Archer, P.E.  
Acting Chief Engineer

ms

cc: Mr. Edward Bondarevskis


Mr. James A. Lombardi

JULY 8, 1980

F-43

PORTION OF WELL ST. (P)

E - ABANDONED -

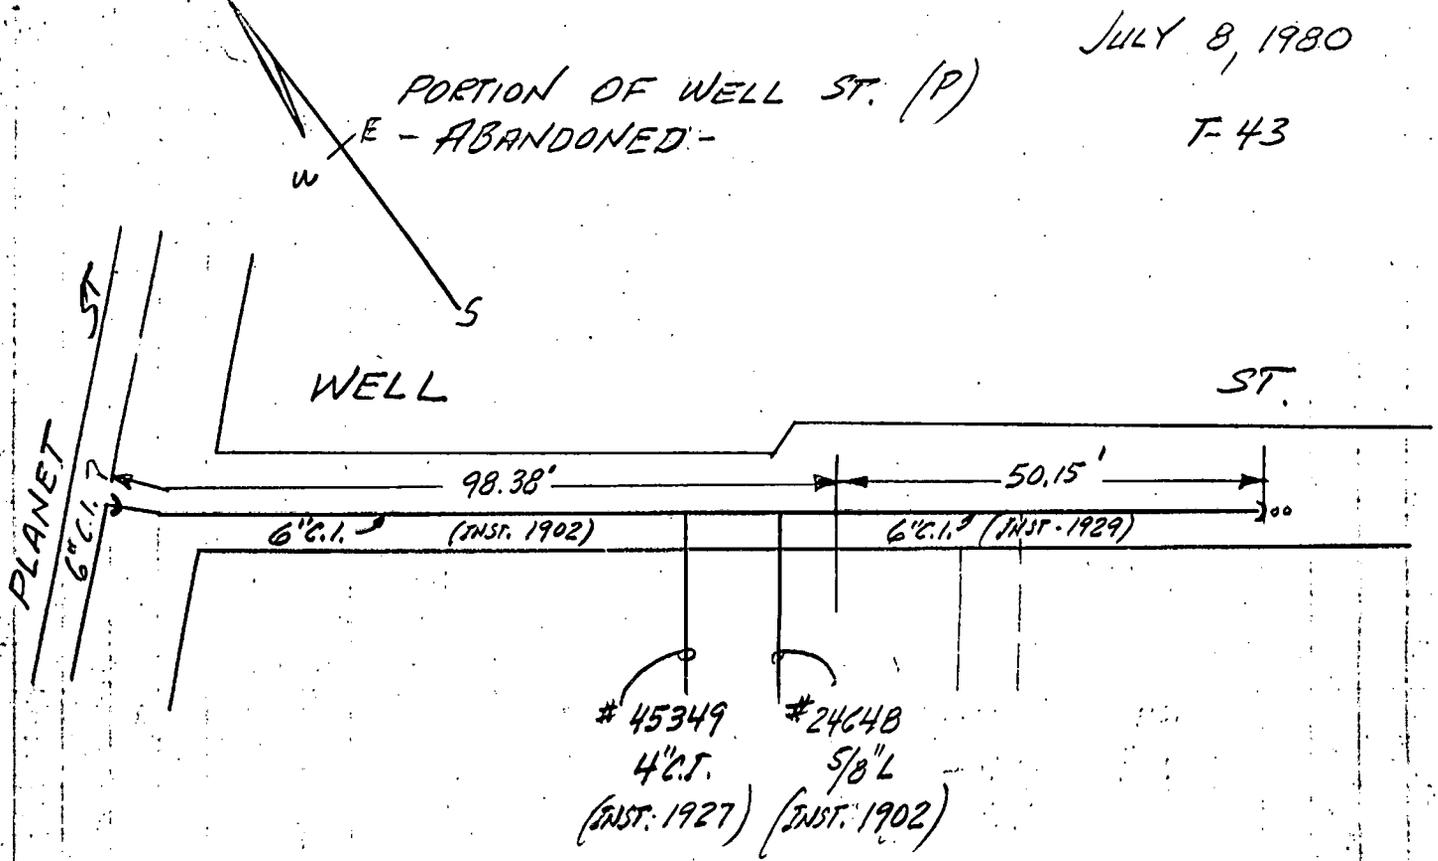

REPRODUCTION COST OF 6" C.I. MAIN

AGE	INSTALLED	LENGTH	UNIT COST	ADJUSTED COST	LIFE SPAN	REMAINING LIFE %	COST
78	1902	98.38'	\$11.00/l.f.	\$1082.18	100 YEARS	59.50%	\$645.90
51	1929	50.15'	\$11.00/l.f.	\$551.65		87.14%	\$480.71
							<b>1124.61</b>

REPRODUCTION COST OF SERVICES

SIZE	AGE	INSTALLED	UNIT COST	ADJUSTED COST	LIFE SPAN	REMAINING LIFE %	COST
4"	53	1927	\$1020.00/EACH	\$614.00	75 YEARS	61.40%	\$626.28
5/8"	78	1902	\$310.00/EACH	\$0.00		0%	\$0.00

DEPRECIATION:

SIZE	AGE	LIFE SPAN	4% DEPRECIATION	REMAINING LIFE %
6" C.I.	78	100 Yrs	.081/.20 = 40.5%	100 - 40.50 = 59.50%
" "	51	100 "	.081/.63 = 12.86%	100 - 12.86 = 87.14%
4 C.I.	53	75 "	.22/.57 = 38.6%	100 - 38.6 = 61.4%
5/8" L	78	75 "	.22/.20 = 110%	100 - 110 = 0%

CUT MAIN @ PLANET ST. PLUG, STRAP, THRUOUT BLOCK

= 600.00

\$ 2,350.89

33% OVERHEAD & ENG.

775.79

TOTAL: \$ 3,126.68

RICHARD A. CARROLL  
Chairman  
ALFRED T. CICCONE  
Member  
JOHN A. DOHERTY  
Member  
ROBERT F. HOWARD  
Member  
VINCENT J. CIRELLI  
Councilman  
LAURENCE K. FLYNN  
Councilman  
JAMES R. BERNARDO  
Ex-Officio

# WATER SUPPLY BOARD



CITY OF PROVIDENCE

WILEY J. ARCHER  
P.E., Acting Chief Engineer  
WILLIAM J. MCGAIR  
Legal Advisor  
JAMES A. LOMBARDI  
Secretary

March 10, 1981

Councilman Laurence K. Flynn, Chairman  
Committee on Public Works  
City Clerk's Office, City Hall  
Providence, Rhode Island


RE: Abandonment of Well Street

Dear Councilman Flynn:

The Petitioner, Mr. James F. Reynolds, has requested we evaluate the possibility of securing an easement to maintain the cast iron water mains in the street, which would not require us to abandon same.

We have checked into this request and find that if we secure a permanent easement equivalent to present street width and length, it will not be necessary for us to abandon our facilities. Additionally, it must be understood that no building will be allowed within the easement and the area must be accessible to us at all times for any repair work necessary.

Very truly yours,

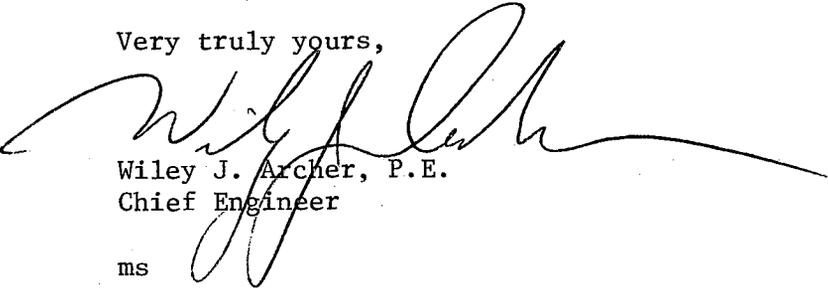  
Wiley J. Archer, P.E.  
Chief Engineer

ms

cc: Mr. Edward Bondarevskis  
Senior Principal Engineer

Mr. James A. Lombardi  
Comptroller

Mr. James F. Reynolds  
J. F. Reynolds Associates

FRANK A. TIBALDI  
TRAFFIC ENGINEER



VINCENT A. CIANCI, JR.  
MAYOR

**TRAFFIC ENGINEERING DEPARTMENT**  
60 ERNEST ST. PROVIDENCE, R. I. 02905 781 - 4044

January 15, 1981

Committee on Public Works  
City Hall  
Providence, Rhode Island

Gentlemen:

This department has received the following petition from your Committee and has taken the subsequent action:

Request: To abandon the public right-of-way known as Wells Street and to extinguish all public rights of interest over, under and in said Well Street commencing at its beginning at the northerly line of Power Street and running generally northwesterly approximately 225 feet more or less to its termination with the southerly line of Planet Street.

Disposition: No objection.

Very truly yours,

Frank A. Tibaldi  
Traffic Engineer

FAT/it



**New England  
Telephone**

100 New England Way  
Warwick, Rhode Island 02886

January 22, 1981

Committee of Public Works  
Providence City Council  
City Hall  
Providence, R. I.

RE: PETITION TO ABANDON WELL STREET

The New England Telephone and Telegraph Company presently has underground facilities consisting of conduits located in said Well Street. These facilities are an important telephone supply system to this area and would be difficult and costly to relocate, as they serve customers in the general area.

The New England Telephone and Telegraph Company will not object to the granting of said petition, provided that in the event the petition is granted, the petitioners will convey an easement acceptable to New England Telephone and Telegraph Company, which will permit the retention of our facilities in existing locations in said street, together with the right to inspect, maintain, operate and replace same.

Thomas F. Casserly  
Manager - O. P. Engineering

TFC/amc

cc: J. Loignon  
File

?

STANLEY BERNSTEIN  
DIRECTOR



VINCENT A. CIANCI, JR.  
MAYOR

**DEPARTMENT OF PLANNING AND URBAN DEVELOPMENT**

40 FOUNTAIN ST., - PROVIDENCE, R. I. 02903 - TEL. 401-831-6550

September 10, 1980

Committee on Public Works  
c/o City Clerk  
City Hall  
Providence, R.I. 02903

Attention: Michael Clement

Re: - Street Abandonments - Referral No. 2032 - Portion of Hanover St.  
Referral No. 2033 - Well Street

Gentlemen:

Attached hereto are this department's recommendations for the above referred to street abandonments which were to be presented to the City Plan Commission at its August 26, 1980 meeting. Unfortunately, a quorum could not be assembled and the referrals could not be formally considered.

However, this department has reviewed and taken photographs of the area and is attaching that material together with site maps to assist in your deliberations. Additionally, attached hereto is this department's recommendations in regard to the petitions for street abandonments.

Sincerely yours,

  
Stanley Bernstein  
Director

attachements  
SB/cd  
SDC



Rhode Island

DEPARTMENT OF PLANNING  
AND URBAN DEVELOPMENT

JUL - 7 1980

RECEIVED

JUL 7 1980

PLANNING DIVISION

Department of City Clerk

RECEIVED  
SS, Bt, MC, SDC

**MEMORANDUM**

DATE: July 3, 1980

TO: Stanley Bernstein, Director of Department of Planning  
and Urban Development

SUBJECT: ABANDONMENT OF WELL STREET - (PORTION)

CONSIDERED BY: Committee on Public Works

DISPOSITION: Attached is copy of the subject matter for the  
abandonment of a portion of Well Street, for your  
study and report back, in writing, your findings  
to the above named Committee.

*Michael R. Clement*

First Deputy City Clerk

CITY OF PROVIDENCE  
STATE OF RHODE ISLAND AND PROVIDENCE PLANTATIONS

PETITION TO THE CITY COUNCIL

TO THE HONORABLE CITY COUNCIL OF THE CITY OF PROVIDENCE:

*The undersigned respectfully petitions your honorable body*

to abandon the public right of way known as Well Street  
and to extinguish all public rights of interest over, under  
and in said Well Street commencing at its beginning at the  
Northerly line of Power Street and running generally North-  
westerly approximately two hundred twenty five (225) feet  
more or less to its termination with the southerly line  
of Flanet Street.

Said Well Street located in Ward 1 and in the records of  
the Providence Assessor on Flat 16 bounds on Assessor's lots  
67, 69, 70, and 72 owned by Sulzberger-Rolfe, Inc. and by  
lot 182 owned by Gower and Company Pension Trust. Said  
owners are the petitioners and claim that the public interest  
will not be impaired by the proposed abandonment.

Respectfully submitted this 16<sup>th</sup> day of June, 1980.

Sulzberger-Rolfe, Inc.

by: *James F. Reynolds*  
James F. Reynolds, Assistant Secretary

Gower and Company Pension Trust

by: *Russell Gower*  
Russell Gower, Trustee

DEPARTMENT OF CITY CLERK  
RECEIVED

JUN 18 1980

*Secy. M. M. A.*  
CITY CLERK OF PROVIDENCE

*File in Ct = 2346*  
*J. F. Reynolds Trustee*

Referral No. 2033 - Abandonment of Well Street


A communication from the Committee on Public Works dated July 3, 1980 proposes the abandonment of Well Street between Planet and Power Streets. This petition was submitted to the City Council by James J. Reynolds of Sulzberger-Rolfe, Inc. and Russell Gower of Gower and Company Pension Trust. It was introduced to the City Council by Councilman Xavier on July 2, 1980 and was referred to the Committee of Public Works for further study.

A field inspection revealed that Well Street is an improved public right-of-way without sidewalks. It is presently used as a driveway or vehicle access to serve the parking lots at both sides of Well Street. The surrounding area is mixed commercial and residential and is in generally good to excellent condition within the "East Side" urban renewal project. Well Street was also proposed to be vacated under the "East Side" official redevelopment plan which was approved by the City Council on December 28, 1972.

This narrow street, 25' in width and 225' in length, has no important value as a thoroughfare, but is a service road to the adjoining properties. The petitioners own all the lots adjoining the street in question.

— Therefore, it is recommended by DPUD that the Commission advise the Committee on Public Works that no objection is offered on this petition.



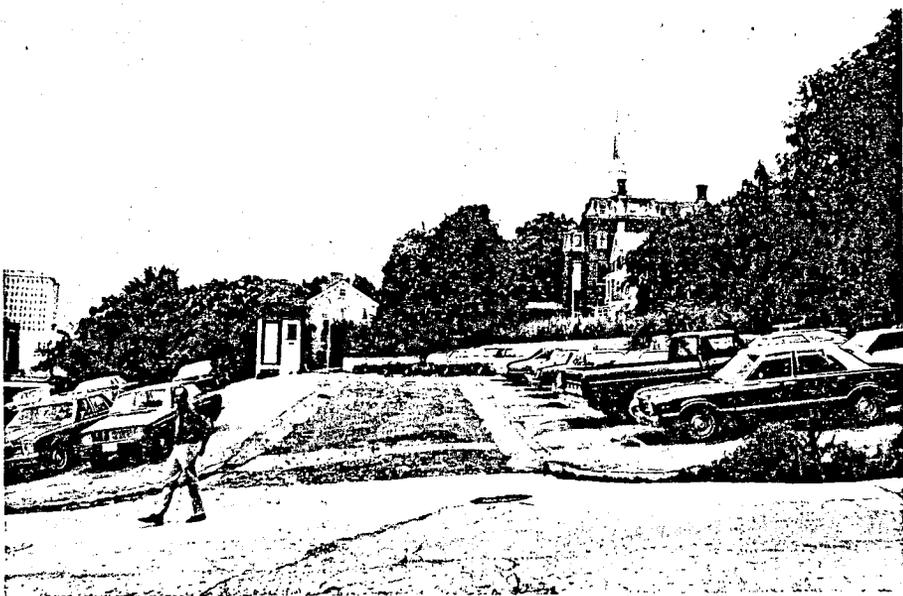


① NORTHERLY VIEW OF WELL ST. FROM POWER ST.



② SOUTHERLY VIEW OF WELL ST. FROM PLANET ST.



③ NORTHWESTERLY VIEW OF WELL ST. FROM POWER ST.

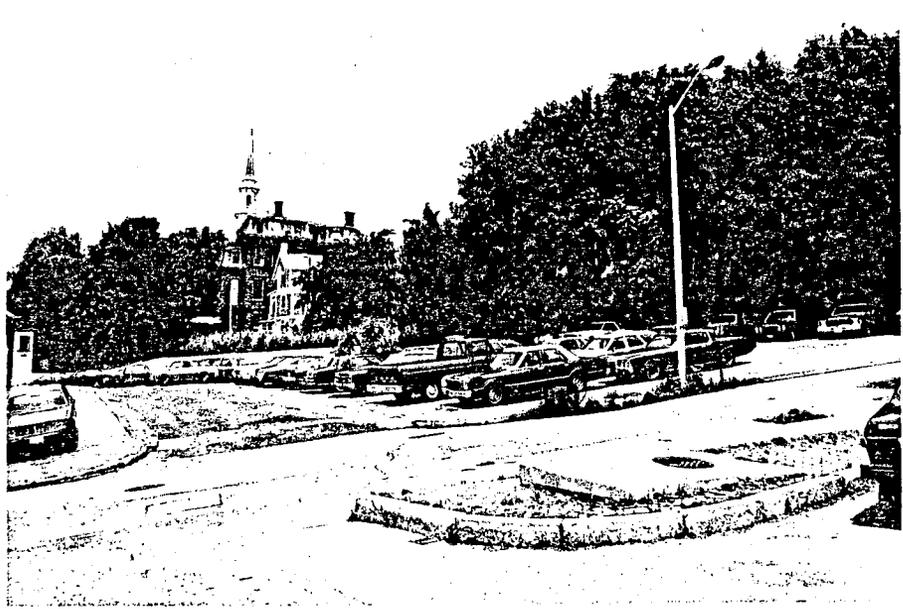

④ NORTHEASTERLY VIEW OF WELL ST. FROM POWER ST.

Photographs were taken by DPUD staff on July 11, 1980

STANLEY P. BLACHER  
Chairman  
JOHN RAO, JR.  
Vice Chairman  
ROBERT J. BEVILACQUA  
FREDRICK LIPPITT  
JOSEPH MOLLICONE  
EDWARD W. XAVIER  
LAURENCE K. FLYNN  
STANLEY BERNSTEIN  
Executive Director  
and Secretary



PROVIDENCE REDEVELOPMENT AGENCY

January 27, 1981

MAYOR VINCENT A. CIANCI, JR.  
Ex-Officio

Committee on Public Works  
c/o City Clerk  
City Hall  
Providence, R. I. 02903

Attention: Michael Clement

Re: Street Abandonments  
Well Street - East Side Project

Gentlemen:

This is in regard to the Notice of the Public Hearing on the abandonment of Well Street from the northerly line of Power Street to its termination with Planet Street.

It is noted that said abandonment was proposed as part of the Official Redevelopment Plan for the East Side Renewal Project, and that the property adjoining both sides of Well Street and at the corner of Power Street was sold by this Agency to a developer who is constructing a professional office building with adjacent off-street parking.

The abandonment of the aforesaid Well Street will ensure adequate off-street parking for the office building and make the project more viable. The Providence Redevelopment Agency, therefore, recommends that the abandonment of Well Street be approved.

Sincerely,

  
Stanley Bernstein  
Executive Director

SB/gl  
rhy

**FILED**

JAN 27 3 54 PM '81

DEPT. OF CITY CLERK  
PROVIDENCE, R.I.

*Sanford H. Gorodetsky*

COMMISSIONER OF PUBLIC SAFETY



*Leonard W. Reilly*

ADMINISTRATIVE ASSISTANT

**COMMISSIONER OF PUBLIC SAFETY**

209 FOUNTAIN ST., PROVIDENCE, RHODE ISLAND 02903

July 23, 1980


The Honorable City Council  
City Hall  
Providence, Rhode Island

Att: Committee on  
Public Works

Gentlemen:

This office does not have any objection to that portion of Well Street being abandoned as described in the attached petition.

Respectfully submitted,

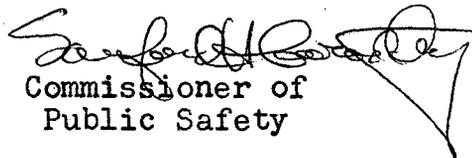  
Commissioner of  
Public Safety

lr

Enc:

PETITION TO THE CITY COUNCIL

TO THE HONORABLE CITY COUNCIL OF THE CITY OF PROVIDENCE:

*The undersigned respectfully petitions your honorable body*

to abandon the public right of way known as Well Street and to extinguish all public rights of interest over, under and in said Well Street commencing at its beginning at the Northerly line of Power Street and running generally North-westerly approximately two hundred twenty five (225) feet more or less to its termination with the southerly line of Planet Street.


Said Well Street located in ward 1 and in the records of the Providence Assessor on Flat 16 bounds on Assessor's lots 67, 69, 70, and 72 owned by Sulzberger-Rolfe, Inc. and by lot 182 owned by Gower and Company Pension Trust. Said owners are the petitioners and claim that the public interest will not be impaired by the proposed abandonment.

Respectfully submitted this 16<sup>th</sup> day of June, 1980.

Sulzberger-Rolfe, Inc.

by:   
James F. Reynolds, Assistant Secretary

Gower and Company Pension Trust

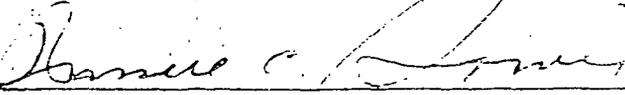by:   
Russell Gower, Trustee

# J. F. REYNOLDS & ASSOCIATES

REAL ESTATE / PROPERTY MANAGEMENT

SOUTH MAIN STREET, PROVIDENCE, R.I. 02903 401-331-3700



January 30, 1981

Mr. Lawrence Flynn, Chairman  
City Council on Public Works  
City Hall  
Providence, RI 02903

Re: Well Street Abandonment

Dear Mr. Flynn:

I have spoken to Mr. John Capaldi, developer of the new office building abutting Well Street, relative to the Water Supply Board's cost to cut and plug their 6 inch cast iron water main. Also, I have spoken to Mr. Sulzberger and Mr. Gower, the abutting property owners of Well Street.

No one has any objection to the retention of an easement in the abandoned highway.

Therefore, your favorable consideration of the proposed abandonment with the necessary easements will be sincerely appreciated.

Sincerely,



James F. Reynolds

JFR:cd

cc J. Capaldi  
E. Sulzberger



DEPT. OF CITY CLERK  
PROVIDENCE, R.I.

FEB 29 27 AM '81

FILED

City of Providence



Rhode Island

Department of City Clerk

MEMORANDUM

DATE: July 3, 1980

TO: ✓ Clement Cesaro, Director of Public Works

SUBJECT: ABANDONMENT OF WELL STREET - (PORTION)

CONSIDERED BY: Committee on Public Works

DISPOSITION: Attached is a copy of the above subject matter for your study and also a map of said area and report back in writing your findings to the said Committee.

7

*Michael R. Clement*  
First Deputy City Clerk



Rhode Island

## Department of City Clerk

### MEMORANDUM

DATE: July 3, 1980

TO: ✓ Chief Engineer Wiley Archer, Water Supply Board

SUBJECT: ABANDONMENT OF WELL STREET - (PORTION)

CONSIDERED BY: Committee on Public Works

DISPOSITION: Attached is a copy of the subject matter for the abandonment of a portion of Well Street for your study and report back, in writing, your findings to the above named Committee.

*Michael R. Clement*

First Deputy

City Clerk

City of Providence



Rhode Island

Department of City Clerk

**MEMORANDUM**

DATE: July 3, 1980

TO: ✓ Frank Tibaldi, Traffic Engineer

SUBJECT: ABANDONMENT OF WELL STREET - (PORTION)

CONSIDERED BY: Committee on Public Works

DISPOSITION: Attached is a copy of the subject matter for the abandonment of a portion of Well Street for your study and report back, in writing, your findings to the above named Committee.

ok

*Richard R. Clement*  
Fi. Deputy City Clerk



Rhode Island

## Department of City Clerk

### MEMORANDUM

DATE: July 3, 1980

TO: ✓ Stanley Bernstein, Director of Department of Planning  
and Urban Development

SUBJECT: ABANDONMENT OF WELL STREET - (PORTION)

CONSIDERED BY: Committee on Public Works

DISPOSITION: Attached is copy of the subject matter for the  
abandonment of a portion of Well Street, for your  
study and report back, in writing, your findings  
to the above named Committee.

First Deputy

City Clerk

ok



Rhode Island

Department of City Clerk

MEMORANDUM

DATE: July 3, 1980

TO: ✓ Sanford H. Gorodetsky, Commissioner of Public Safety

SUBJECT: ABANDONMENT OF WELL STREET - (PORTION)

CONSIDERED BY: Committee on Public Works

DISPOSITION: Attached is a copy of the subject matter for the abandonment of a portion of Well Street, for your study and report back, in writing, your findings to the above named Committee.

*Michael R. Clement*  
First Deputy City Clerk