

THE CITY OF PROVIDENCE
STATE OF RHODE ISLAND AND PROVIDENCE PLANTATIONS

RESOLUTION OF THE CITY COUNCIL

No. 266

Approved May 10, 1971

RESOLVED, DECREED AND ORDERED

That McIntyre Court, from Jefferson Street westerly, 151.40₊ feet, more or less, to its westerly termination, shown as cross-hatched area and designated by the letters A-B-C-D-A on the accompanying plan entitled, "Providence, R. I., P. W. Dept.-Engineering Office, Street Line Section, Plan No. 063460, Date April 26, 1971", has ceased to be useful to the public and the same is abandoned as a Public Highway and the damage to the abutters is appraised at nothing and so awarded, and it is further

ORDERED,

That the Director of Public Works, be and he is hereby directed to cause a sign to be placed on McIntyre Court, from Jefferson Street westerly, 151.40₊ feet, more or less, to its westerly termination, abandoned as aforesaid, having thereon the words, "Not a Public Highway", and it is further

ORDERED,

That after the entry of this order or decree the City Clerk shall cause a notice thereof to be published in a newspaper published in the County of Providence at least once each week for three successive weeks and a further and personal notice shall be served by the City Sergeant upon every owner of land abutting McIntyre Court, from Jefferson Street westerly, 151.40₊ feet, more or less, to its westerly termination, which has been abandoned, who is known to reside within this State.

IN CITY COUNCIL

MAY 6 - 1971

READ and PASSED

Robert J. Rafter
President
Vincent R. Rafter
Clerk

APPROVED

MAY 10 1971

Joseph A. Doolley
MAYOR

THE COMMITTEE ON

Public Works

Approves Passage of
The Within Resolution

Unmuted Vesper

May 3, 1971 ^{Chairman} Clark

THE CITY OF PROVIDENCE

CITY SERGEANT'S OFFICE

THIS IS TO CERTIFY, That I have caused the notice, of which a true copy is hereto annexed, to be served upon the following named persons, by handing to each of said persons, or by leaving at their last and usual place of abode in this State a true copy of said notice, to wit: **ABANDONMENT OF MCINTYRE COURT, FROM JEFFERSON STREET WESTERLY FOR A DISTANCE OF 153.27 FT. MORE OR LESS.**

<u>PLAT</u>	<u>LOT</u>	<u>NAME AND ADDRESS</u>
68	701	Saints Sahag and Mesrob Armenian Church 37 Common Street
"	704	"
"	724	"
"	735	"
"	725	"

Date

April 12, 71 Bernard Peltz
Dep City Sergeant

This is to certify that I have caused a true copy of attached Resolution of the City Council No. _____ Approved _____ to be served upon the above person, firms, and/or corporation, as the case may be, by handing to each of said person, firm, and/or corporation, as the case may be, or by leaving said copy at their last usual place of abode or business located in the State of Rhode Island.

Date _____

CITY OF PROVIDENCE
STATE OF RHODE ISLAND AND PROVIDENCE PLANTATIONS

PETITION TO THE CITY COUNCIL

TO THE HONORABLE CITY COUNCIL OF THE CITY OF PROVIDENCE:

The undersigned respectfully petitions your honorable body
to abandon as a public highway McIntyre Court, from Jefferson Street
westerly for a distance of 153.27 feet more or less.

DEPARTMENT OF CITY CLERK
RECEIVED

MAY 1 1970

PROVIDENCE, R. I.

Robert H. Yermian

CITY CLERK OF PROVIDENCE

Payment by check
No. 4914 - \$35.00

St. Sahag and St. Mesrob Armenian Apostolic Church
By

Robert H. Yermian
Chairman, Parish Council

FILED

MAY 11 11 AM '70

DEPT. OF CITY CLERK
PROVIDENCE, R.I.

IN CITY
COUNCIL

MAY 7 - 1970

FIRST READING
REFERRED TO COMMITTEE ON
PUBLIC WORKS

Vernon Vespa
CLERK

*Council President Baile
and Councilman Olsen, by request*

Department of City Clerk

MEMORANDUM

DATE: May 8, 1970

TO: Director McGarry, Director Pallozzi, Chief Engineer Hartin and
Traffic Engineer Tibaldi

SUBJECT: MCINTYRE COURT

CONSIDERED BY: Committee on Public Works

DISPOSITION: Attached is copy of Petition to abandon the above as
a Public Highway.



CITY OF PROVIDENCE, RHODE ISLAND
MAYOR JOSEPH A. DOORLEY, JR.

DEPARTMENT OF PUBLIC WORKS . 700 ALLENS AVENUE . 02905

Lawrence P. McGarry, Director

Robert B. Strong, Deputy Director

June 4, 1970

Chairman of the Public Works Committee
Providence City Council
City Hall-Providence, R. I.

Dear Sir:

The abandonment of McIntyre Court, from Jefferson Street to its westerly termination, would leave two (2) privately owned lots isolated, therefore, it is recommended that McIntyre Court not be abandoned.

Very truly yours,

A handwritten signature of Lawrence P. McGarry is written over the typed name. The signature is in cursive and appears to be "Lawrence P. McGarry".

Lawrence P. McGarry
Director of Public Works

LPMCG:jm

VINCENT PALLOZZI
DIRECTOR



JOSEPH A. DOORLEY, JR.
MAYOR

DEPARTMENT OF PLANNING AND URBAN DEVELOPMENT
CITY HALL, PROVIDENCE, RHODE ISLAND 02903

May 27, 1970

Public Works
Committee on Ordinances
City Hall
Providence, Rhode Island 02903

SUBJECT: Referral No. 1772 - PETITION FOR ABANDONMENT OF McINTYRE COURT

Gentlemen:

This petition from the Committee on Public Works is a request for the abandonment of McIntyre Court which runs from 78 Jefferson Street for a distance of approximately 150' in a westerly direction.

Inspection revealed that McIntyre Court is a narrow uncurbed street. It provides access to a warehouse on Lot 725, a one family dwelling on Lot 724 and a 2-family dwelling on Lot 735. Lot 699 is vacant and unimproved. Revere Place is blocked by a fence at the lot line of Lot 699. A route through Lot 687 (which is vacant) is apparently also being used for access at present. The neighborhood is mostly residential and in fair to good condition.

Consultation with the Public Works Department has revealed that a private sewer line is located along McIntyre Court and that a water supply line is also located there.

Research revealed that the prime petitioner is St. Sahag and St. Mesrob Armenian Apostolic Church located at 70 Jefferson Street adjacent to McIntyre Court.

The Board of Trustees for the Church has requested that this petition be tabled as premature until purchase of all surrounding property is completed by the church in the near future at which time consideration may be more properly given by the Commission, therefore

The Commission

VOTED: To abide by the staff recommendation

Very truly yours,

Vincent Pallozzi
Vincent Pallozzi
Director

VP:ee

cc: Russell J. Boyle, Councilman
Joseph P. Hassett, Councilman

TELEPHONE: 831-6550

ROBERT H. YEREMIAN

PROJECT SUPERVISOR

DEPARTMENT OF PLANNING & URBAN DEVELOPMENT

CITY OF PROVIDENCE

CITY HALL

PROVIDENCE, RHODE ISLAND

02903

JOHN A. DOHERTY, CHAIRMAN
EARL H. ASHLEY
UGO RICCIO
JOHN J. TIERNEY
DAVID R. MCGOVERN, EX-OFFICIO

WATER SUPPLY BOARD
CITY OF PROVIDENCE, R. I. 02908
552 ACADEMY AVENUE

JOSEPH E. MARTIN
CHIEF ENGINEER
JOHN E. ROGERS
DEPUTY CHIEF ENGINEER
JOHN T. WALSH, LEGAL ADVISOR
JOHN J. DEARY, SECRETARY

May 15, 1970


Councilman Thomas Payne, Chairman
Committee on Public Works
City Clerk's Office
Providence, Rhode Island

Dear Councilman Payne:

We have received a memorandum dated May 8, 1970 from the Department of the City Clerk, together with a copy of a petition for abandonment of McIntyre Court.

Please be advised that the Water Supply Board has three (3) active services supplying customers from the water main in McIntyre Court. Therefore, we must object to the abandonment of our facilities in this public highway.

Very truly yours,

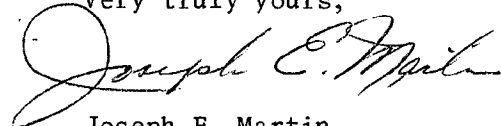

Joseph E. Martin
Chief Engineer

JEM:jad

2-1-71
Conferred with
J. E. Martin who
will submit
an estimate
approximate value
of

May 22, 1970

Saint Sahag and Saint Mesrob
Armenian Apostolic Church
70 Jefferson Street
Providence, Rhode Island

Dear Bob,

For your information, I enclose a copy of correspondence concerning McIntyre Court.

Also, I desire to confirm our telephonic conversation this day May 22, 1970, wherein the subject Petition will be held in abeyance and you will document your request in writing to me. Pending the receipt of your correspondence, which will be transmitted to the Committee on Public Works, I will assume that the Committee will honor your request for and in behalf of the Church.

Sincerely,

Vincent Vespia
City Clerk of Providence

VV/rms

St. Sahag and St. Mesrob Armenian Apostolic Church

Ս. ՍԱՀԱԿ ԵՒ Ս. ՄԵՍՐՈՊ ՀԱՅՑ. ԱՌԱՔԵԼԱԿԱՆ ԵԿԵՂԵՑԻ

70 JEFFERSON STREET
PROVIDENCE, R. I. 02908

421-7712

Տ. ՀԱՅԿ ՔԱՀԱՆԱՑ ՏՕՆԻԿԵԱՆ
Հովիւ

REV. FR. HAIK DONIKIAN
PASTOR

May 26, 1970

Mr. Vincent Vespia
City Clerk
City Hall
Providence, Rhode Island

Re: Petition to abandon Mc Intyre Court

Dear Mr. Vespia:

The St. Sahag and St. Mesrob Armenian Church has obtained signed agreements to purchase all properties abutting Mc Intyre Court. We would like to transfer title to said properties prior to the abandonment of Mc Intyre Court.

We therefore respectfully request that our petition to said street be continued in committee until we communicate with you.

Your cooperation in this matter will be greatly appreciated.

Sincerely yours,

Robert H. Yermian

Robert H. Yermian
Chairman
Board of Trustees

RHY:lt

St. Sahag and St. Mesrob Armenian Apostolic Church

Ս. ՍԱՀԱԿ ԵՒ Ս. ՄԵՍՐՈՊ ՀԱՅՏ. ԱՌԱՔԵԼԱԿԱՆ ԵԿԵՂԵՑԻ

70 JEFFERSON STREET
PROVIDENCE, R. I. 02908

421-7712

Տ. ՀԱՅԿ ՔԱՀԱՆԱՅ ՏՕՆԻԿԵԱՆ
Հովիւ.

REV. FR. HAIK DONIKIAN
PASTOR

October 1, 1970

Mr. Vincent Vespia
City Clerk
City Hall
Providence, Rhode Island

RE: Petition to Abandon Mc Intyre Court

Dear Mr. Vespia:

The St. Sahag and St. Mesrob Armenian Apostolic Church has petitioned the City Council for the abandonment of Mc Intyre Court. It is my understanding that said petition is currently in committee and that you would like a status report by the Church.

Five parcels of land about Mc Intyre Court, and to-date the Church has title to three of said parcels, with possession of the remaining two parcels, to be obtained prior to December 31, 1970. When this has been accomplished and the water service to two (2) of the parcels has been relocated we shall inform you to proceed with the abandonment.

Thanking you for your cooperation, I remain

Sincerely yours,

Robert H. Yeremian

Robert H. Yeremian
Chairman
Board of Trustees

RHY:mjb

FILED

OCT 1 10 24 AM '70

DEPT. OF CITY CLERK
PROVIDENCE, R.I.

JOHN A. DOHERTY, CHAIRMAN
EARL H. ASHLEY
UGO RICCIO
JOHN J. TIERNEY
DAVID R. MCGOVERN, EX-OFFICIO

WATER SUPPLY BOARD
CITY OF PROVIDENCE, R. I. 02908
552 ACADEMY AVENUE

JOSEPH E. MARTIN
CHIEF ENGINEER
JOHN E. ROGERS
DEPUTY CHIEF ENGINEER
JOHN T. WALSH, LEGAL ADVISOR
JOHN J. DEARY, SECRETARY

February 1, 1971

Councilman Thomas Payne, Chairman
Committee on Public Works
City Clerk's Office
Providence, Rhode Island

Dear Councilman Payne:


As requested, we are supplementing our letter of May 15, 1970, relating to the Petition for Abandonment of McIntyre Court.

We find that our facilities in the street to be abandoned have a depreciated value of \$1,381.38.

If the buildings which were recently privately owned and presently occupied are demolished and the land is owned by the Petitioner we would have no objection to the requested abandonment provided that the Petitioner pay the depreciated value. However, he must make application to the Water Supply Board for a new service from Jefferson Street to replace the present service from McIntyre Court and pay cost of same. Also, all necessary changes to the interior piping of the building serviced from McIntyre Court to connect to the new service in Jefferson Street must be borne by the Petitioner.

We are filing a bill with the City Clerk's Office in the above amount and respectfully request that your Committee take no action on this matter until the Water Supply Board is assured of payment for the value of the depreciated facilities located in the section of the highway to be abandoned.

Very truly yours,

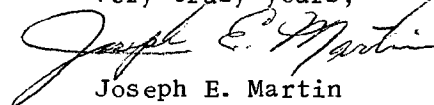

Joseph E. Martin
Chief Engineer

JEM:jad

February 2, 1971

Mr. John T. Nighosian
46 Klondike Street
Providence, Rhode Island

Dear John,

Attached is copy of correspondence concerning Water Supply Board's report on the proposed abandonment of McIntyre Court.

As I understand, you are charged with the responsibility of pursuing this aspect of the proposed abandonment.

Accordingly, I am communicating with you, rather than with the petitioner in the spirit of expediting the matter as it concerns your Church.

Please communicate with your group and inform me accordingly on the subject letter.


With kindest personal regards, I remain

Sincerely yours,

Vincent Vespia
City Clerk of Providence

VV/vs
Enclosure

PROVIDENCE, R. I.
 P. W. DEPT. - ENGINEERING OFFICE
 STREET LINE SECTION
 File No. 063460
 Date April 27, 1971

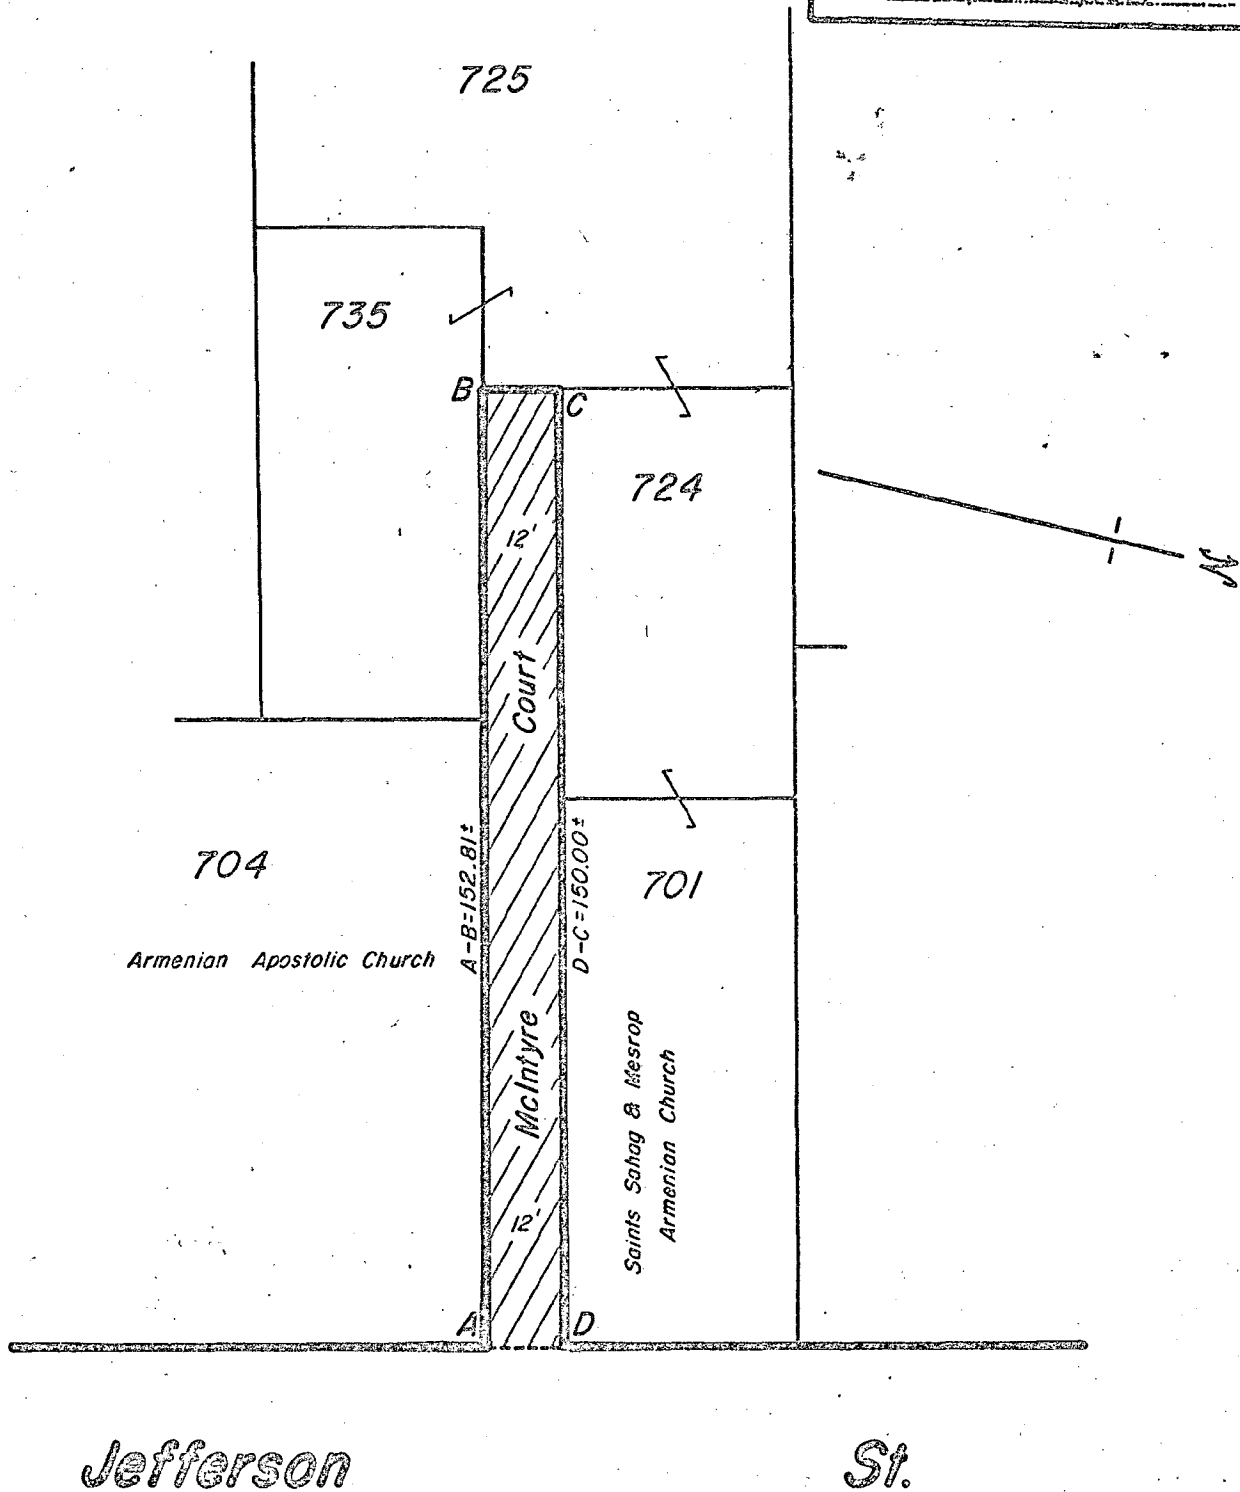

Note:

Cross-Hatched Area Lettered
 A-B-C-D-A Indicates Proposed
 Abandonment.

CITY OF PROVIDENCE, R. I.
 Public Works Dept. - Engineering Office
 Showing Proposed Abandonment
 Drawn by Petruska Checked by E.A.K.
 Scale 1" = 30' Date April 27, 1971
 Correct [Signature] Associate Engr.
 Approved [Signature] CHIEF ENGINEER

Lot Numbers From Assessor's Plat 68

City of Providence, R. I.
Department of City Clerk

MEMORANDUM

DATE: May 3, 1971

TO: City Collector PPitassi

SUBJECT: Armenian Apostolic Church


CONSIDERED BY: City Clerk Vespia

DISPOSITION: Accompanying is Check Number 114 in the amount of One Thousand Three Hundred Eighty-One Dollars and Thirty-Eight Cents (\$1,381.38) representing depreciated value for facilities in McIntyre Court scheduled for council consideration that the same be abandoned.

I suggest you hold the subject check in escrow until the formal abandonment by the council of this street.

I will inform you as to the completion of this abandonment.

Received of Vincent Vespia, City Clerk, Check Number 114, dated April 19, 1971, from Armenian Apostolic Church Fund for SS Sahag & Mesrob.


City Collector



City Clerk

AFFIDAVIT OF PUBLICATION

THE PROVIDENCE DAILY JOURNAL

THE EVENING BULLETIN

THE PROVIDENCE SUNDAY JOURNAL

Published by THE PROVIDENCE JOURNAL COMPANY

Providence, Rhode Island

State of Rhode Island

City and County of Providence

**City of Providence.
Resolution of the
City Council**

No. 266

Approved May 10, 1971.

**RESOLVED, DECREED AND
ORDERED:**

That McIntyre Court, from Jefferson Street westerly, 151.40± feet, more or less, to its westerly termination, shown as cross-hatched area and designated by the letters A-B-C-D-A on the accompanying plan entitled, "Providence, R.I., P. W. Dept.-Engineering Office, Street Line Section, Plan No. 063460, Date April 26, 1971," has ceased to be useful to the public and the same is abandoned as a Public Highway and the damage to the abutters is appraised at nothing and so awarded, and it is further

ORDERED. That the Director of Public Works, be and he is hereby directed to cause a sign to be placed on McIntyre Court, from Jefferson Street westerly, 151.40± feet, more or less, to its westerly termination, abandoned as aforesaid, having thereon the words, "Not a Public Highway," and it is further

ORDERED. That after the entry of this order or decree the City Clerk shall cause a notice thereof to be published in a newspaper published in the County of Providence at least once each week for three successive weeks and a further and personal notice shall be served by the City Sergeant upon every owner of land abutting McIntyre Court, from Jefferson Street westerly, 151.40± feet, more or less, to its westerly termination, which has been abandoned, who is known to reside within this State. A true copy.

Attest:

VINCENT VESPIA,
City Clerk.

On this 15th day of June, 1971,
before me, a Notary Public, duly qualified for said
County and State, personally appeared Stanley E.

Finsness, Classified Advertising
Manager in the office of The Providence

Journal Company, publishers of The Providence
Journal and Evening Bulletin

~~xx~~ newspapers published in the City of Providence by
The Providence Journal Company, who, on being
duly sworn, states on oath that the advertisement of

Providence City Council

a true copy of which is hereunto annexed, was duly
inserted in

in its issues of

May 25, June 1, 8, 15, 19 71

Subscribed and sworn to before me this

15th day of June

19 71


Notary Public

THE CITY OF PROVIDENCE
STATE OF RHODE ISLAND AND PROVIDENCE PLANTATIONS

RESOLUTION OF THE CITY COUNCIL

No. 267

Approved May 10, 1971

RESOLVED, DECREED AND ORDERED

That the Director of Public Works is hereby directed to cause the portion of Kinfield Street, from Barbara Street northerly to the Freeway Line, to be brought to the established or defined grade at the expense of the abutting owners thereof.

IN CITY COUNCIL

MAY 6 - 1971

READ and PASSED

Robert J. Stanton
President
Winnifred C. Casper
Clerk

APPROVED

MAY 10 1971

Joseph A. Donley
MAYOR

THE COMMITTEE ON

Public Works.....

Approves Passage of
The Within Resolution

Samuel Cooper.....

May 3, 1871

Chairman

Clark

THE CITY OF PROVIDENCE
CITY SERGEANT'S OFFICE

This is to Certify that I have caused the notice, of which a true copy is hereto annexed, to be served upon the following named persons, by handing to each of said persons, or by leaving at their last and usual place of abode in this State a true copy of said notice, to wit:— **BRING TO ESTABLISHED GRADE: Kinfield Street, Barbara Street to Freeway Line.**

<u>PLAT</u>	<u>LOT</u>	<u>NAME AND ADDRESS</u>
114	402	Raffaele Castaldi & wf. Adeline 790 Hartford Avenue
"	288	"
"	289	Querceto Realty Co. 204 Washington Street
"	290	"
"	291	"
"	292	"
"	293	"
"	294	"
"	295	Joseph Manieri & wf. Angie 138 Atwells Avenue
113	38	Richard J. Midgley & wf. Laura 147 Barbara Street
"	37	Alice Beaumont 166 Ophelia Street
"	36	Agnes T. Cassells Est 3033 Nattaway Ct., Chamblee, Georgia
"	35	Querceto Realty Co. 204 Washington Street
"	34	Archibald Scott 186 Montgomery Ave., Cranston, R. I.
"	33	"
"	32	Vincent Manieri Et Als 243 Heather Street, Cranston, R. I.
"	31	John B. Cifelli & wf. Winifred 72 Kinfield Street

Date

April 12 71

Bernard P. Butler

Dep. City Sergeant

This is to certify that I have caused a true copy of attached Resolution of the City Council No. _____ Approved _____ to be served upon the above person, firms and/or corporation, as the case may be, by handing to each of said person, firm, and/or corporation, as the case may be, or by leaving said copy at their last usual place of abode or business located in the State of Rhode Island.

Date _____

CITY OF PROVIDENCE
STATE OF RHODE ISLAND AND PROVIDENCE PLANTATIONS

PETITION TO THE CITY COUNCIL

TO THE HONORABLE CITY COUNCIL OF THE CITY OF PROVIDENCE:

The undersigned owners of the adjoining land hereby petition the Mayor and City Council

to bring to the established or defined grade, at the expense of the abutting owners,

Kinfield street, from Barbara street to Freeway Line street.

Joseph Maneri

IN CITY
COUNCIL

MAY 18 1971

FIRST READING
REFERRED TO COMMITTEE ON
.....PUBLIC WORKS.....

, CLERK

*Councilman Desautels and
Councilman W. Murphy, by request*

City of Providence, R. I.
Department of City Clerk

MEMORANDUM

DATE: March 19, 1971
TO: Director Mc Garry
SUBJECT: KINFIELD STREET
CONSIDERED BY: Committee on Public Works
DISPOSITION: Attached are copies of Petitions on above street for report.

Wm. Vesper

City Clerk

THE CITY OF PROVIDENCE
STATE OF RHODE ISLAND AND PROVIDENCE PLANTATIONS

RESOLUTION OF THE CITY COUNCIL

No. 268

Approved May 10, 1971

RESOLVED, DECREED AND ORDERED

That the curbing be set on Kinfield Street, from
Barbara Street northerly to the Freeway Line.

IN CITY COUNCIL

MAY 6 - 1971

READ and PASSED

Robert J. Stanton
President
Vincent J. B. B. B.
Clerk

APPROVED

MAY 10 1971

Joseph A. Darby
MAYOR

THE COMMITTEE ON

Dubler Wolfe

Approves Passage of
The Within Resolution

Ursula Vesper

Chairman

May 3, 1971

Clark

CITY OF PROVIDENCE
STATE OF RHODE ISLAND AND PROVIDENCE PLANTATIONS
PETITION TO THE CITY COUNCIL

TO THE HONORABLE CITY COUNCIL OF THE CITY OF PROVIDENCE:

The undersigned owners of the adjoining land hereby petition the Mayor and City Council
to cause curbstones to be set and the gutters to be paved on Kinfield *street,*
from Grimwood *street, to* Barbara *street.*

Joseph Manieri

IN CITY
COUNCIL

JUN 4 - 1970

FIRST READING
REFERRED TO COMMITTEE ON
PUBLIC WORKS

Vincent Vespa
CLERK

THE COMMITTEE ON

..... FINANCE
Recommends

Richard J. [Signature]
First Deputy City Clerk

11/25/70
To - 130 - continued

THE C

.....
.....
THE
.....

*Councilman Pistone and
Councilman W. Murphy, by request*

Department of City Clerk

MEMORANDUM

DATE: June 5, 1970

TO: Director McGarry

SUBJECT: KINFIELD STREET

CONSIDERED BY: Committee on Public Works

DISPOSITION: Attached are copies of Petitions for grade and
curbstones on above street.

Vincent Vespa

City Clerk

THE CITY OF PROVIDENCE
CITY SERGEANT'S OFFICE

This is to Certify that I have caused the notice, of which a true copy is hereto annexed, to be served upon the following named persons, by handing to each of said persons, or by leaving at their last and usual place of abode in this State a true copy of said notice, to wit:— **SETTING OF CURBSTONES: Kinfield Street, from Freeway Line to Barbara Street.**

<u>PLAT</u>	<u>LOT</u>	<u>NAME AND ADDRESS</u>
114	402	Raffaele Castaldi & wf. Adeline 790 Hartford Avenue
"	288	"
"	289	Querceto Realty Co. 204 Washington Street
"	290	"
"	291	"
"	292	"
"	293	"
"	294	"
"	295	Joseph Manieri & wf. Angie 138 Atwells Avenue
113	38	Richard J. Midgley & wf. Laura 147 Barbara Street
"	37	Alice Beaumont 166 Ophelia Street
"	36	Agnes T. Cassells Est. 3033 Nottaway Ct., Chamblee, Georgia
"	35	Querceto Realty Co. 204 Washington Street
"	34	Archibald Scott 186 Montgomery Ave., Cranston, R. I.
"	33	"
"	32	Vincent Manieri Et. Als. 243 Heather Street, Cranston, R. I.
"	31	John B. Cifelli & wf. Winifred 72 Kinfield Street

Date

April 12, 71

Bernard P. Costa

Dep. City Sergeant

This is to certify that I have caused a true copy of attached Resolution of the City Council No. _____ Approved _____ to be served upon the above person, firms and/or corporation, as the case may be, by handing to each of said person, firm, and/or corporation, as the case may be, or by leaving said copy at their last usual place of abode or business located in the State of Rhode Island.

Date _____

THE CITY OF PROVIDENCE
STATE OF RHODE ISLAND AND PROVIDENCE PLANTATIONS

RESOLUTION OF THE CITY COUNCIL

No. 269

Approved May 10, 1971

RESOLVED, DECREED AND ORDERED

That Kinfield Street, from Barbara Street northerly to the Freeway Line is hereby established as a Public Highway pursuant to the Provisions of Chapter 1549 of the Public Laws of 1917.

IN CITY COUNCIL

MAY 6 - 1971

READ and PASSED

Robert J. Hutton
.....
President
Vincent C. Cusack
.....
Clerk

APPROVED

MAY 10 1971

Joseph A. Donley
.....
MAYOR

THE COMMITTEE ON

Public Works

Approves Passage of
The Within Resolution

Vincent Vasquez

May 3, 1971

Chairman
Clark

CITY OF PROVIDENCE
STATE OF RHODE ISLAND AND PROVIDENCE PLANTATIONS

PETITION TO THE CITY COUNCIL

TO THE HONORABLE CITY COUNCIL OF THE CITY OF PROVIDENCE:

The undersigned owners of the adjoining land hereby petitions the Mayor and City Council
to lay out Kinfield street, from Barbara street, to
Freeway Line street, as a public highway.

Joseph Manieri

N CITY
COUNCIL

FEB 18 1971

FIRST READING
REFERRED TO COMMITTEE ON
PUBLIC WORKS.....

, CLERK

*Councilman Pesquera and
Councilman To Murphy, by request*



CITY OF PROVIDENCE, RHODE ISLAND
MAYOR JOSEPH A. DOORLEY JR.

DEPARTMENT OF PUBLIC WORKS . 700 ALLENS AVENUE . 02905

Lawrence P. McGarry, Director

Robert B. Strong, Deputy Director

March 8, 1971

Mr. Vincent Vespia

City Clerk

City Hall-Prov., R. I.

Dear Vin:

The enclosed petitions on Kinfield Street, signed by Joseph Manieri, are the petitions which were missing when the public hearing was held last fall.

It is necessary that these be acted upon by the City Council if this street is to be built.

Very truly yours,

Robert B. Strong
Robert B. Strong
Deputy Director

RBS:jm

THE CITY OF PROVIDENCE

CITY SERGEANT'S OFFICE

THIS IS TO CERTIFY, That I have caused the notice, of which a true copy is hereto annexed, to be served upon the following named persons, by handing to each of said persons, or by leaving at their last and usual place of abode in this State a true copy of said notice, to wit: LAY OUT AS A PUBLIC HIGHWAY - KINFIELD STREET FROM BARBARA STREET TO FREEWAY LINE.

<u>PLAT</u>	<u>LOT</u>	<u>NAME AND ADDRESS</u>
114	402	Raffaele Castaldi & wf. Adeline 790 Hartford Avenue
"	288	"
"	289	Querceto Realty Company 204 Washington Street
"	290	"
"	291	"
"	292	"
"	293	"
"	294	"
"	295	Joseph Manieri & wf. Angie 138 Atwells Avenue
113	38	Richard J. Midgley & wf. Laura 147 Barbara Street
"	37	Alice Beaumont 166 Ophelia Street
"	36	Agnes T. Cassells Est. 3033 Nottaway Ct. Chanblee, Georgia
"	35	Querceto Realty Company 204 Washington Street
"	34	Archibald Scott 186 Montgomery Avenue Cranston, Rhode Island
"	33	"
"	32	Vincent Manieri Et Als. 243 Heather Street Cranston, Rhode Island
"	31	John B. Cifelli & wf. Winfred 72 Kinfield Street

Date April 12 21

Bernard Boston
Dep City Sergeant

This is to certify that I have caused a true copy of attached Resolution of the City Council No. _____ Approved _____ to be served upon the above person, firms, and/or corporation, as the case may be, by handing to each of said person, firm, and/or corporation, as the case may be, or by leaving said copy at their last usual place of abode or business located in the State of Rhode Island.

Date _____

THE CITY OF PROVIDENCE
STATE OF RHODE ISLAND AND PROVIDENCE PLANTATIONS

RESOLUTION OF THE CITY COUNCIL

No. 270

Approved May 10, 1971

RESOLVED, DECREED, AND ORDERED

THAT the grade of Buchanan Street, from a point ninety-nine (99) feet south of Edgeworth Avenue, northerly to the City Line, be defined as delineated upon the plan and profile No. 063298 on file in the Engineering Office of the Public Works Department and this day presented to the City Council

IN CITY COUNCIL

MAY 6 - 1971

READ and PASSED

Robert G. Norton
.....
President
Wm. H. Chapin
.....
Clerk

APPROVED

MAY 10 1971

Joseph A. Rowley
.....
MAYOR

THE COMMITTEE ON
Public Works

Approves Passage of
The Within Resolution

Wm. W. Rogers
May 3, 1971 *Clark*

CITY OF PROVIDENCE
STATE OF RHODE ISLAND AND PROVIDENCE PLANTATIONS

PETITION TO THE CITY COUNCIL

TO THE HONORABLE CITY COUNCIL OF THE CITY OF PROVIDENCE:

The undersigned owners of the adjoining land hereby request that a grade be defined for
BUCHANAN street, from SENECA ^{Ave} street, to SEDAN street.

Robert E. Howarth

25 Malvern street
Pro.

IN CITY
COUNCIL

JUL 2 - 1969

FIRST READING
REFERRED TO COMMITTEE ON
PUBLIC WORKS

Vincent Vespa
CLERK

THE COMMITTEE ON

PUBLIC WORKS

Recommends

AUG 28 1969

William H. Matthews

First Deputy City Clerk

Clerk

"To Be Continued"

FILED
JUL 29 21 AM '69
DEPT. OF CITY CLERK
PROVIDENCE, R.I.

Councilman Pratt, My request

Department of City Clerk

MEMORANDUM

Providence, R. I., July 7, 1969

TO: Director McGarry

SUBJECT: BUCHANAN STREET

CONSIDERED BY: Committee on Public Works

DISPOSITION: Attached are copies of Petitions ^{REGARDING} ~~regulating~~
the grade of above street.

V. Vincent Vespe

City Clerk

THE CITY OF PROVIDENCE

CITY SERGEANT'S OFFICE

This is to Certify that I have caused the notice, of which a true copy is hereto annexed, to be served upon the following named persons, by handing to each of said persons, or by leaving at their last and usual place of abode in this State a true copy of said notice, to wit:-

DEFINE THE GRADE OF BUCHANAN STREET
FROM A POINT NINETY-NINE (99) FEET
SOUTH OF EDGEWORTH AVENUE, NORTHERLY
TO THE CITY LINE.

<u>PLAT</u>	<u>LOT</u>	<u>NAME AND ADDRESS</u>
77	542	Maria DeSimone Estate c/o Mrs. M. Corrente 29 Weybosset Street
"	543	Robert E. Howarth wf. Virginia 25 Malvern Street
"	550	Angelo A. Mosca Jr., wf. Norma 558 Pleasant Valley Parkway
"	551	Andrew De Thomasis 7 Ledge Street
"	580	N. E. Landi Co., & H.S. Moody, Trustee 161 Massachusetts Avenue Boston, Mass.
"	647	Ferncrest Realty Inc. 39 Sheffield Avenue No. Providence

Date _____

This is to certify that I have caused a true copy of attached Resolution of the City Council No. _____ Approved _____ to be served upon the above person, firms and/or corporation, as the case may be, by handing to each of said person, firm and/or corporation, as the case may be, or by leaving said copy at their last usual place of abode or business located in the State of Rhode Island.

Date _____

THE CITY OF PROVIDENCE
STATE OF RHODE ISLAND AND PROVIDENCE PLANTATIONS

RESOLUTION OF THE CITY COUNCIL

No. 271

Approved May 10, 1971

RESOLVED, DECREED AND ORDERED

THAT the Director of Public Works is hereby directed to cause Buchanan Street, from a point ninety-nine (99) feet south of Edgeworth Avenue, northerly to the City Line, to be brought to the established or defined grade at the expense of the abutting owners thereof.

IN CITY COUNCIL

MAY 6 - 1971

READ and PASSED

Robert G. Rayton
President
William A. Casper
Clerk

APPROVED

MAY 10 1971

Joseph A. Darby
MAYOR

THE COMMITTEE ON

Public Works

Approves Passage of
The Within Resolution

Unanimous Verdict

May 3, 1921 *Chairman*
Clerk

CITY OF PROVIDENCE
STATE OF RHODE ISLAND AND PROVIDENCE PLANTATIONS

PETITION TO THE CITY COUNCIL

TO THE HONORABLE CITY COUNCIL OF THE CITY OF PROVIDENCE:

The undersigned owners of the adjoining land hereby petition the Mayor and City Council

to bring to the established or defined grade, at the expense of the abutting owners,

BUCHANAN street, from *SENECA Ave* street to *SEDAN* street.

Robert E. Haworth

*25 Mahern Street
Providence*

IN CITY
COUNCIL

JUL 2 - 1969

FIRST READING
REFERRED TO COMMITTEE ON
PUBLIC WORKS

Vernon Vesper CLERK

Councilman Pate, by request

FILED
JUL 7 9 21 AM '69
DEPT. OF CITY CLERK
PROVIDENCE, R.I.

THE CITY OF PROVIDENCE
CITY SERGEANT'S OFFICE

This is to Certify that I have caused the notice, of which a true copy is hereto annexed, to be served upon the following named persons, by handing to each of said persons, or by leaving at their last and usual place of abode in this State a true copy of said notice, to wit:-

BRING TO GRADE BUCHANAN STREET FROM A
POINT NINETY-NINE (99) FEET SOUTH OF
EDGEWORTH AVENUE, NORTHERLY TO THE
CITY LINE.

<u>PLAT</u>	<u>LOT</u>	<u>NAME AND ADDRESS</u>
77	542	Maria DeSimone Estate c/o Mrs. M. Corrente 29 Weybosset Street
"	543	Robert E. Howarth wf. Virginia 25 Melvern Street
"	550	Angelo A. Mosca Jr., wf. Norma 558 Pleasant Valley Parkway
"	551	Andrew De Thomasis 7 Ledge Street
"	580	N. E. Landi Co. & H.S. Moody, Trustee 161 Massachusetts Avenue Boston, Mass.
"	647	Ferncrest Realty Inc. 39 Sheffield Avenue No. Providence

Date _____

This is to certify that I have caused a true copy of attached Resolution of the City Council No. _____ Approved _____ to be served upon the above person, firms and/or corporation, as the case may be, by handing to each of said person, firm and/or corporation, as the case may be, or by leaving said copy at their last usual place of abode or business located in the State of Rhode Island.

Date _____
