

The City of Providence

STATE OF RHODE ISLAND AND PROVIDENCE PLANTATIONS

CHAPTER 932

No. 109 AN ORDINANCE

AMENDING SECTION 162.2 of CHAPTER 2

OF THE PROVIDENCE CITY ORDINANCES, ARTICLE XV, RELATIVE TO STANDARD HOURS OF EMPLOYMENT, AS AMENDED BY CHAPTER 793 APPROVED NOVEMBER 3, 1953.

Approved February 4, 1955

Be it ordained by the City of Providence:

SECTION 1: Section 162.2 of Chapter 2 of Providence City Ordinance entitled "Administration", Article XV, officers and employees generally, as amended, is hereby further amended to read as follows:

Section 162.2 same - standard hours.

The standard hours of employment in any one work week for all permanent employees of the City of Providence, except watchman, standby emergency men and School Department employees, whose pay is established on an hourly basis in the City Compensation Plan shall be 40 hours: provided, however, that the standard hours of employment in any one work week shall be 45 hours for such employees as are engaged in the Municipal Garage and day street cleaning activities: and provided further that the standard hours of employment in any one work week shall be 48 hours for such employees as are engaged in night street cleaning, sewage disposal, garbage disposal, Ernest Street Pumping Station, Public Works-Sanitation Division Garage, Chapin Hospital activities and Stationary Equipment Operator-Water Supply Board.

SECTION 2: This Ordinance shall become effective upon its passage.

IN CITY COUNCIL

JAN 20 1955

First Reading Read and Passed

Referred to Committee on

FINANCE

D. Everett Whelan
Clerk

APPROVED

FEB 4 1955

Walter H. Reynolds
MAYOR

IN CITY COUNCIL

FEB 3- 1955


FINAL READING
READ AND PASSED

Angel Guido
PRESIDENT
D. Everett Whelan
CLERK

No.

No.

**CHAPTER
AN ORDINANCE**

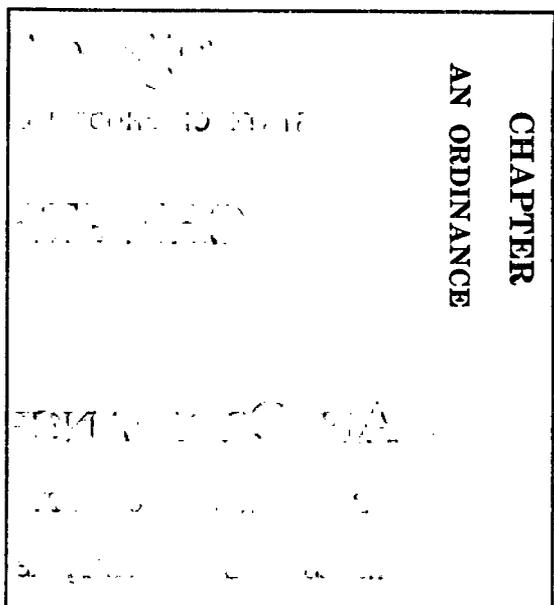

Be it ordained by the City of Providence:

[The following text is extremely faint and illegible, appearing to be the main body of an ordinance.]

**IN CITY
COUNCIL
FEB 3 - 1922
FIRST READING
AND PASSED**

**CITY COM.
FEB 3 1922
RECEIVED**

**CITY
SECRET**

~~SECRET~~

RESOLUTION OF THE CITY COUNCIL

No. 110

Approved February 4, 1955

Resolved,

That Edward T. O'Brien of 178 Burnside Street
be and is hereby appointed as a Weigher of Coal and Other
Merchandise for the remainder of the term ending on the first
Monday in January, 1957.

IN CITY COUNCIL

FEB 3 - 1955

READ and PASSED

Angelo Pella
President
D. Everett Williams
Clerk

APPROVED

FEB 4 1955

Walter H. Reynolds
MAYOR

RESOLUTION
OF THE
CITY COUNCIL

1900

...

...

Mr. Cobble
Development

City of Providence
State of Rhode Island and Providence Plantations

PETITION TO THE CITY COUNCIL

TO THE HONORABLE CITY COUNCIL OF THE CITY OF PROVIDENCE,
The undersigned respectfully petition your honorable body

that he be appointed as a Weigher of Coal and Other Merchandise
in the City of Providence for the term ending on the first Monday
in January, A.D., 1957, and hereby certifies that he is a qualified
elector in the City of Providence.

Edward T. O'Brien

178 Burnside St.

Providence, R. I., January 24, 1955

According to the records of the Board of Canvassers and
Registration Edward T.O'Brien, 178 Burnside Street, is a
qualified elector of the City of Providence.

Thomas A. Cahill
Board of Canvassers & Registration

KVH

IN CITY COUNCIL

FEB 3 - 1955

READ AND GRANTED

Everett Whelan
CLERK

FILED

JAN 24 12 53 PM '55

**CITY CLERK'S OFFICE
PROVIDENCE, R.I.**

11-11-55
11-11-55
11-11-55

State of Rhode Island and Providence Plantations

THE CITY OF



PROVIDENCE

I, Edward T. O'Brien, do

solemnly swear that I will support the Constitution of the United States and of the State of Rhode Island and that I will faithfully discharge the duties of the office of

Weigher of Coal and Other Merchandise

to the best of my ability.

Edward T. O'Brien

~

I, Elizabeth F. Lemos, Notary Public

do hereby certify that on the 11th *day of* February, A. D. 1955,

I did administer unto Edward T. O'Brien

duly appointed to the office of

Weigher of Coal and Other Merchandise

the above subscribed oath.

Elizabeth F. Lemos
Notary Public



RESOLUTION OF THE CITY COUNCIL

No. 111

Approved February 4, 1955

Resolved,

That the Traffic Engineer be and he hereby is requested to study the advisability of the installation of vehicular traffic signal lights at the intersection of Thurbers Avenue with Eddy Street.

IN CITY COUNCIL

FEB 3 - 1955

READ and PASSED

Joseph G. Gull
President
Deverett G. Shaw
Clerk

APPROVED

FEB 4 1955

Walter H. Reynolds
MAYOR

RESOLUTION
OF THE
CITY COUNCIL

Mr. O'Connor, by request:

*Mr. O'Connor
by request*

RECEIVED
CITY CLERK
MAY 10 1888

~~SECRET~~

RESOLUTION OF THE CITY COUNCIL

No. 112

Approved February 4, 1955

Resolved,

That

the City Council of the City of Providence

hereby judges that public necessity requires the establishment of playground and recreational facilities in the vicinity of Clara and Danforth Streets, which will involve the taking of land and improvements, and including certain outstanding rights in properties already purchased by the City of Providence, and that pursuant to the provisions of Chapter 1856 of the Public Laws passed at the January Session, A. D. 1947, and approved April 24, 1947, and in the exercise of the power and authority conferred by said Chapter 1856 and under the procedures authorized by Chapter 2239 of the Public Laws, 1949, and Chapter 2591 of the Public Laws, 1950, the City Council of the City of Providence hereby deems it necessary to take, and the City of Providence, a municipal corporation created by the General Assembly of the State of Rhode Island, hereby elects to take, and does take, for playground and recreation facilities, the following described tracts or parcels of land, with all the buildings and improvements thereon, and including all outstanding rights or interests in properties heretofore acquired by the City of Providence, said areas being located in the City of Providence and comprising those two certain tracts of land with all the buildings and improvements thereon situated on Clara and Danforth Streets in said City of Providence shown as shaded areas and designated as Area "A" and Area "B" on the accompanying condemnation plan entitled "Providence, R.I., P.W. Dept., Engineering Office, City Property Section, Plan No. 060991, Date January 12, 1955", bounded and described as follows:

AREA "A"

Beginning at a point in the westerly line of Clara Street, one hundred ninety-eight and ninety one hundredths (198.90) feet northerly from the angle north of Smith Street; thence westerly at right angles with Clara Street and bounding

RESOLUTION
OF THE
CITY COUNCIL

[The following text is extremely faint and largely illegible due to the quality of the scan. It appears to be the body of a resolution or ordinance.]

ATTEST: _____
CITY CLERK

~~1913~~

RESOLUTION OF THE CITY COUNCIL

No.

Approved

Resolved,

That

southerly on other land of this grantee, eighty-nine and thirty-eight one hundredths (89.38) feet; thence northerly, making an interior angle of $76^{\circ}-52'-01''$ and bounding westerly in part on land now or formerly of William H. Spivey and wife Lillian V., in part on land now or formerly of Albert Czyzowski and wife Barbara, in part on land now or formerly of Johanna W. McBride, et al., in part on land now or formerly of Matthew A. Murphy and wife Mary A., in part on land now or formerly of John Antos and wife Theresa, in part on land now or formerly of Mary E. Early, in part on land now or formerly of William B. Lovett, in part on land now or formerly of Herbert M. Graham and in part on land now or formerly of Israel Chernick, three hundred ninety-three and thirty-seven one hundredths (393.37) feet to the westerly line of Clara Street; thence southerly, making an interior angle of $13^{\circ}-07'-59''$ and bounding easterly on said Clara Street, three hundred eighty-three and eight one hundredths (383.08) feet to the point and place of beginning and containing seventeen thousand one hundred nineteen (17,119) square feet.

AREA "B"

Beginning at a point in the easterly line of Clara Street, ninety-two and ninety-four one hundredths (92.94) feet southerly from the southeasterly corner of Clara and Vale Streets; thence easterly, making an interior angle of $89^{\circ}-47'-32''$ and bounding northerly on land now or formerly of Alexander Cuomo, eighty (80) feet; thence southerly, making an interior angle of $90^{\circ}-12'-28''$ and bounding easterly in part on land now or formerly of Edward C. Carlin and wife Helen M. and in part on land of Nelson J. Vigneau, eighty and thirty one hundredths (80.30) feet; thence easterly, making an interior angle of $269^{\circ}-51'-07''$ and bounding northerly on said Vigneau land, eighty (80) feet to Danforth Street; thence southerly, making an interior angle of $90^{\circ}-08'-53''$ and bounding easterly on said Danforth Street, two hundred forty and sixty-seven one hundredths (240.67) feet to other land of this grantee; thence westerly, making an interior angle of $90^{\circ}-01'-43''$ and bounding southerly on said grantee's land, eighty (80) feet; thence northerly, making an interior angle of $89^{\circ}-58'-17''$ and bounding westerly on said land of this grantee, eighty and thirty one hundredths (80.30) feet; thence westerly, making an interior angle of $269^{\circ}-58'-17''$ and bounding southerly on said land of this grantee, eighty (80) feet to Clara Street; thence northerly, making an interior angle of $90^{\circ}-01'-43''$ and bounding westerly on said Clara Street, two hundred forty-one and thirteen one hundredths (241.13) feet to the point and place of beginning and containing thirty-eight thousand five hundred forty-six (38,546) square feet.

Together with all the right, title and interest of the abutting owners in and to Clara Street and Danforth Street as may be appurtenant to Areas "A" and "B" hereinbefore described.

The City of Providence expressly exempts from this taking the poles, wires, pipes, fixtures and other removable facilities of any public utility company located in, on or above the highways or streets located within the area taken, but does not waive or relinquish any existing right

RESOLUTION
OF THE
CITY COUNCIL

[Faint, illegible text, likely the beginning of a resolution or ordinance.]

SECTION 1

[Faint, illegible text, likely the main body of the resolution.]

[Faint, illegible text, likely the concluding part of the resolution.]

~~SECRET~~

RESOLUTION OF THE CITY COUNCIL

No.

Approved

~~XXXXXX~~
Resolved

~~XXXXXX~~
That

to order the same relocated or removed.

That although the measurements herein given and the measurements and areas given are shown on said plat, and believed to be approximately correct, yet, all the land described and delineated as included in the taking herein or hereunder are taken whether said areas are greater or less than shown herein;

That there be filed in the Office of the Recorder of Deeds in said City of Providence a description of said lands to be acquired, and also a plat thereof, and a statement that the same are taken pursuant to the provisions of said acts, which description, plat and statement shall be signed by the Mayor of said City.

After the filing of said description, plat and statement, the Board of Contract and Supply is hereby authorized and empowered to confer with the owner or owners of any part or parts of the land taken hereunder, and to agree in behalf of the City of Providence upon the price of the land and improvements so taken. The Board of Contract and Supply is hereby further authorized as a part of any such agreement made by it to sell to the owner or owners thereof any and all improvements upon the premises of said owner or owners, and is also authorized as a part of said agreement to convey to the owner or owners thereof any excess land, which said City may acquire by reason of said condemnation from such owner or owners.

The Board of Contract and Supply is hereby authorized to determine rents and charges for the use and occupancy of any and all lands or premises condemned pursuant to the provisions of this resolution, and may designate some person to collect the rents for the City Collector of the City of Providence. Said Board may sell at public auction or private sale any and all buildings and improvements within the condemnation area, which have not been sold to the former owner or owners thereof as part of the settlement agreement hereinbefore provided, and may provide for the tearing down and re-

~~SECRET~~

RESOLUTION OF THE CITY COUNCIL

No.

Approved

~~Resolved~~
Resolved

~~That~~
That

moval thereof where necessary.

The cost of taking said land and property, and all costs incidental thereto incurred in carrying out the terms of this resolution shall be charged to Recreation Loan Account II, authorized by said Chapter 2591, Public Laws of 1950.

APPROVED

IN CITY COUNCIL

FEB 3 - 1955

READ and PASSED

Angel Gull
President
Deborah H. Hall
Clerk

FEB 4 1955

Walter H. Reynolds
MAYOR

RESOLUTION
OF THE

CITY COUNCIL

CONDEMNING LAND AND IMPROVEMENTS IN THE VICINITY OF CLARA AND DANFORTH STREETS FOR PLAYGROUND AND RECREATIONAL FACILITIES.

IN CITY COUNCIL

1955 - 1956

READ and PASSED


.....
.....

STATEMENT PLAT OF LAND CONDEMNED

PURSUANT TO THE PROVISIONS OF CHAPTER 1856 OF THE PUBLIC LAWS ENTITLED, "AN ACT ESTABLISHING A DEPARTMENT OF RECREATION FOR THE CITY OF PROVIDENCE", PASSED BY THE GENERAL ASSEMBLY AT ITS JANUARY SESSION A.D. 1947, AUTHORIZING THE CONDEMNATION OF LAND FOR THE PURPOSE OF CARRYING OUT A COMPREHENSIVE PROGRAM OF RECREATION AND TO ERECT AND EQUIP BUILDINGS AND OTHER PLAYGROUND FACILITIES, AND BY AND IN ACCORDANCE WITH THE RESOLUTION OF THE CITY COUNCIL OF THE CITY OF PROVIDENCE NUMBERED 112 APPROVED February 4, 1955 CONDEMNING LAND FOR PARK AND PLAYGROUND PURPOSES.

Walter Reynolds
 MAYOR OF THE CITY OF PROVIDENCE

Shaded Area "A" contains 17,119 Sq. Ft.
 Shaded Area "B" contains 38,546 Sq. Ft.

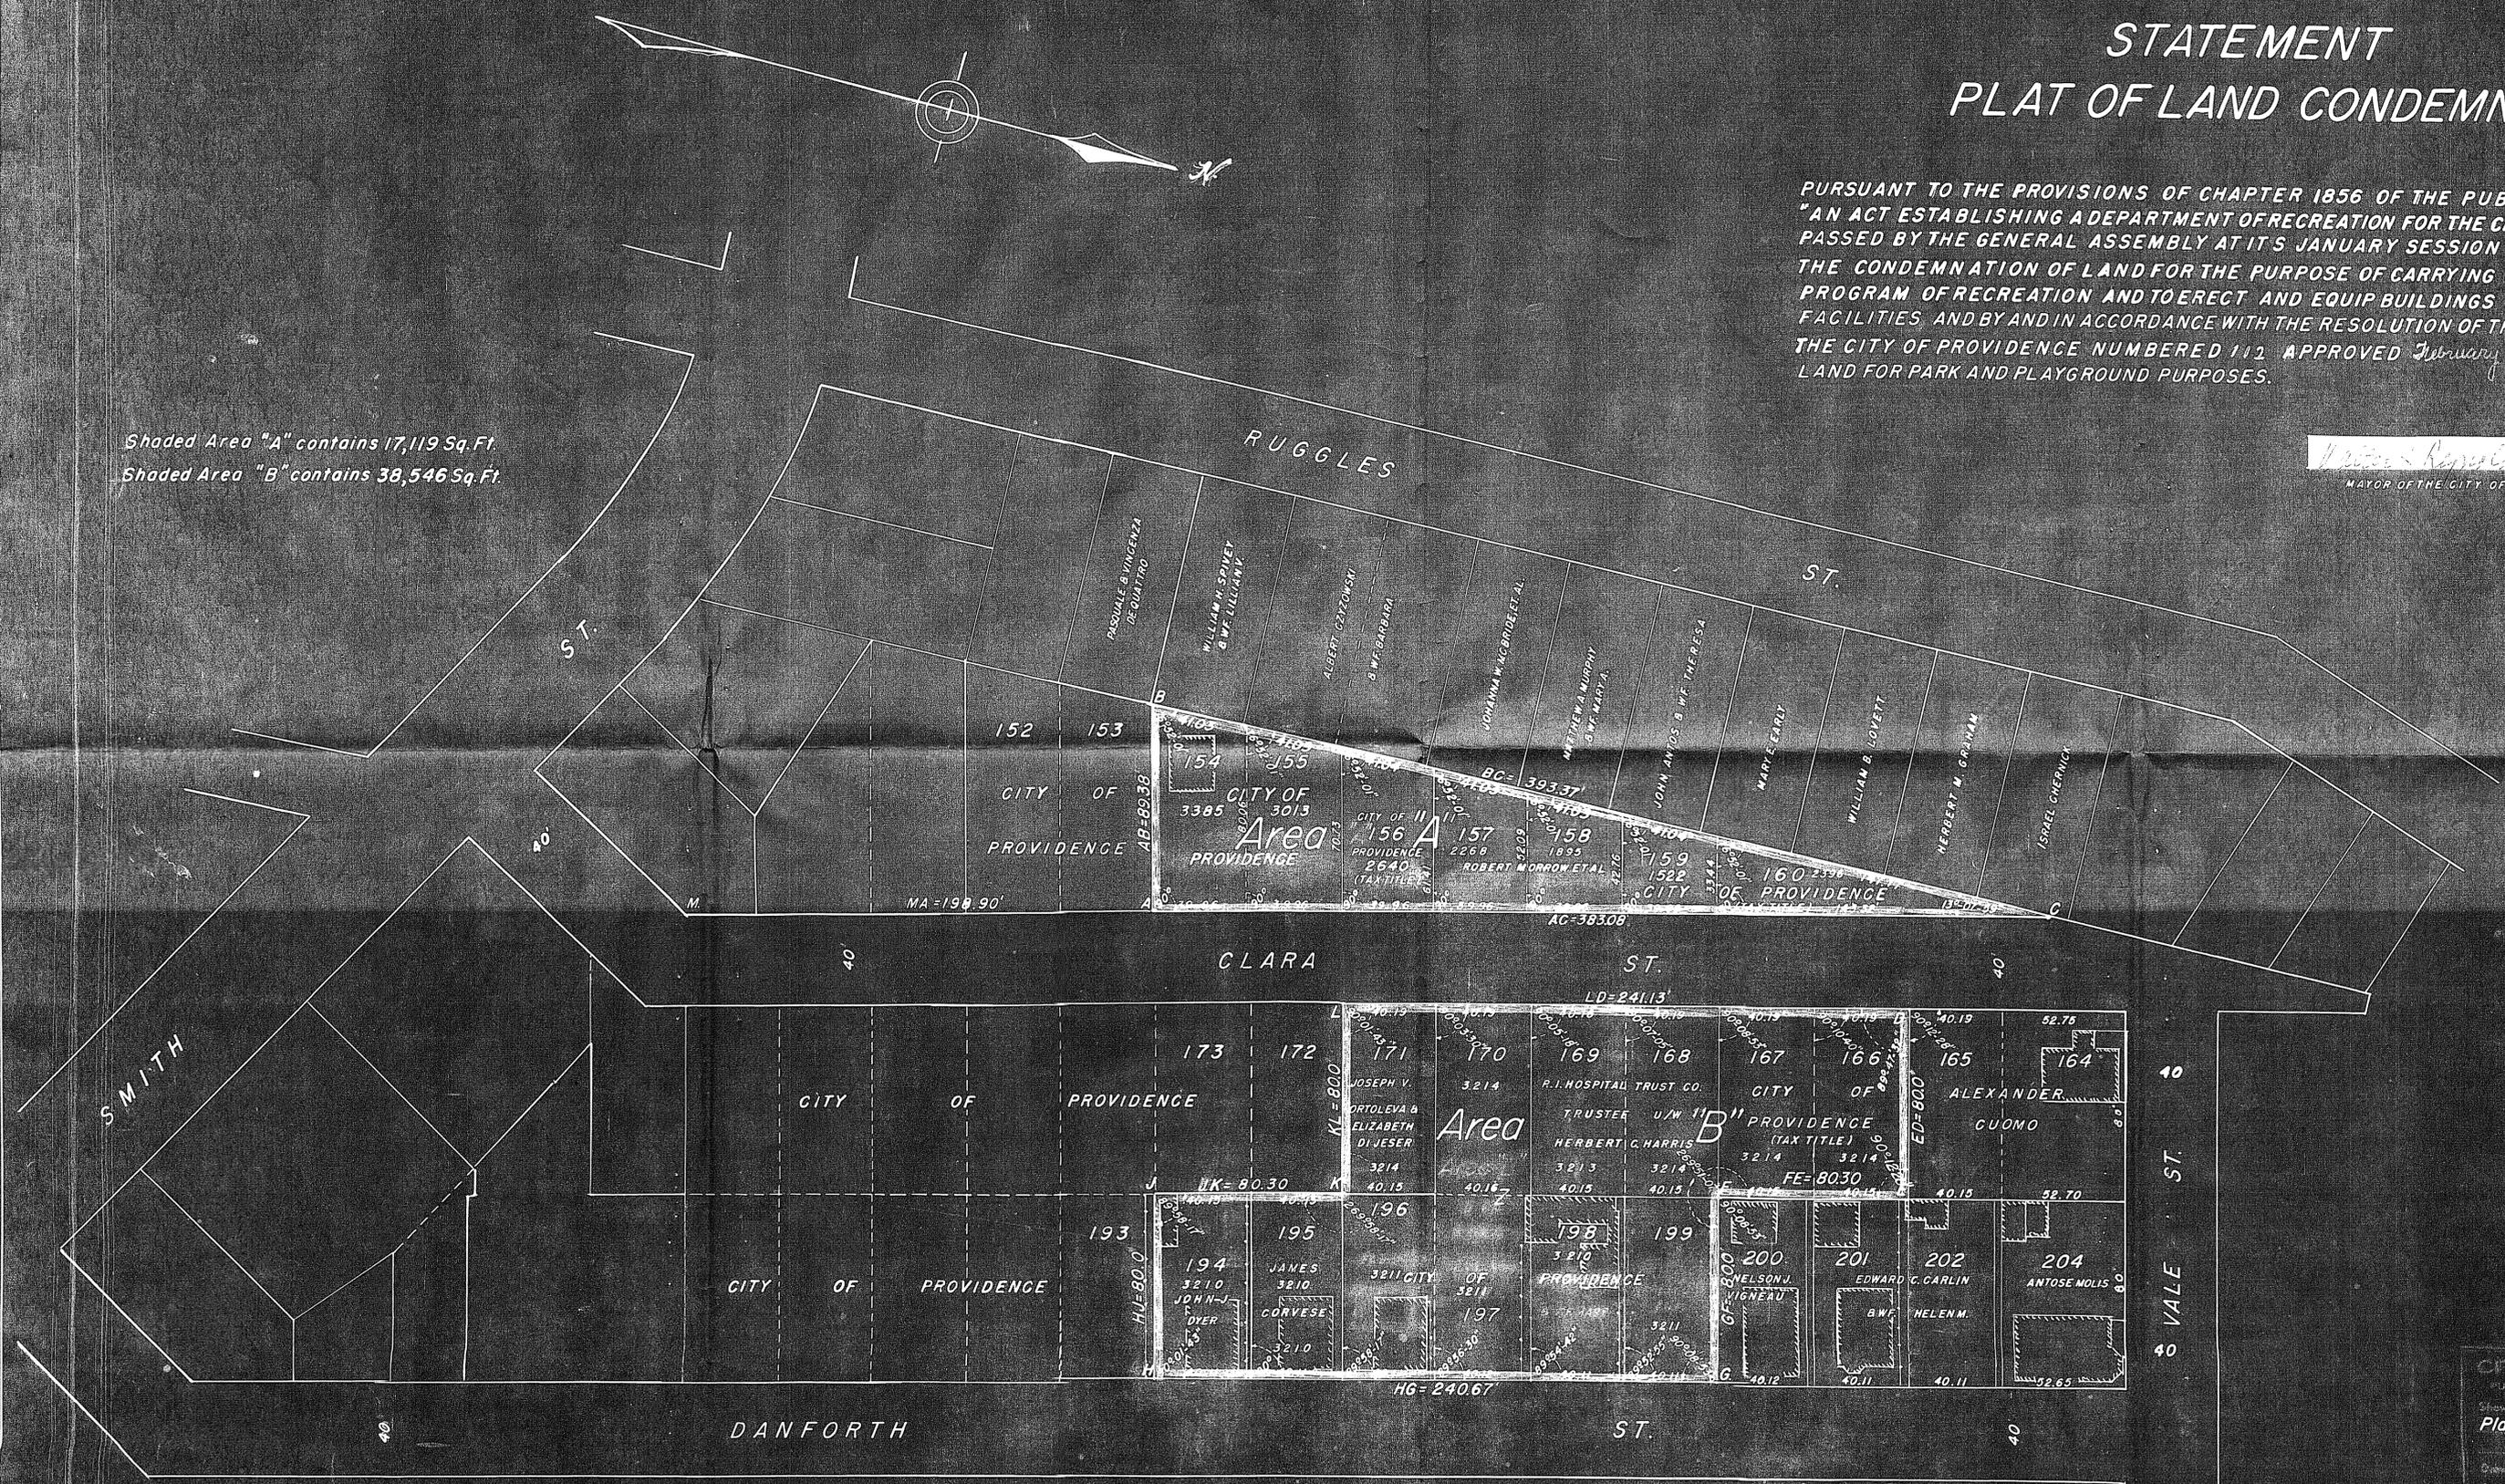

Shaded areas ABC and DEFGHJKL to be condemned for Park and Playground purposes.

The owners' names are given to aid in identifying land without admitting title in persons named.

Lot numbers on this plan correspond to lot numbers on Assessor's Plat 69.

CITY OF PROVIDENCE, R. I.
 PUBLIC WORKS DEPT. - ENGINEERING OFFICE
 Showing **Condemnation for Park and Playground Purposes.**
 Drawn by **E.A.K.** Checked by **W.L.B.**
 Scale **1" = 40'** Date **Jan. 12, 1955**
 Created by **William J. Gifford** Associate Engr.
 Approved **John J. ...** CHIEF ENGINEER



RESOLUTION OF THE CITY COUNCIL

No. 113

Approved February 4, 1955

Resolved,

That His Honor the Mayor is hereby authorized to execute, on behalf of the City of Providence, an agreement with the Johnston Sanitary District in the Town of Johnston for the disposal of the sewage of said town through the sewer system of the City of Providence on such terms as may be agreed upon by the representatives of the Town of Johnston and the representatives of the City of Providence, subject to the approval of His Honor the Mayor, the Commissioner of Public Works and the City Solicitor

IN CITY COUNCIL

FEB 3 - 1955

READ and PASSED

Angelo Hill
President
Deverett Hillman
Clerk

APPROVED

FEB 4 1955

Walter H. Reynolds
MAYOR

RESOLUTION
OF THE
CITY COUNCIL

AUTHORIZING HIS HONOR THE
MAYOR TO EXECUTE AN AGREEMENT
WITH THE JOHNSTON SANITARY
DISTRICT IN THE TOWN OF
JOHNSTON RELATIVE TO THE
DISPOSAL OF JOHNSTON SEWAGE.

IN CITY COUNCIL

1922

AND PASSED

1922

1922