

THE CITY OF PROVIDENCE
STATE OF RHODE ISLAND AND PROVIDENCE PLANTATIONS

RESOLUTION OF THE CITY COUNCIL

No. 880

Approved September 28, 1979

RESOLVED, That His Honor the Mayor is hereby authorized to execute a Deed of Conveyance to Arnold C. Holland, Sr., or nominee, of 135 Abbott Street, Providence, Rhode Island, of that certain Lot or Parcel of Land comprising of approximately 3,599 square feet of land, more or less, situated on Lot 244, as set out and delineated on City Assessor's Plat 5, situated along Abbott Street for the sum of Seven Hundred Fifty Dollars (\$750.00) containing such terms and conditions as may be approved by His Honor the Mayor and the City Solicitor.

IN CITY COUNCIL
SEP 20 1979
READ AND PASSED

Ralph Fungoli PRES.
Rose M. Marlon CLERK

APPROVED

MAYOR


Vincent A. Cianci, Jr.
SEP 28 1979

THE COMMITTEE ON
CITY PROPERTY


Approves Passage of
The Within Resolution

Rose M. Mendore
Clerk Chairman

Sept. 11, 1979

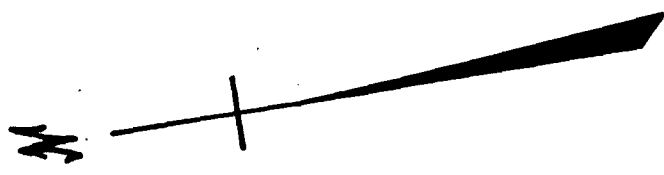

PROVIDENCE R. I.
P. W. DEPT. ENGINEERING OFFICE
CITY PROPERTY SECTION
Plan No. 064095
Date Sept. 17, 1979

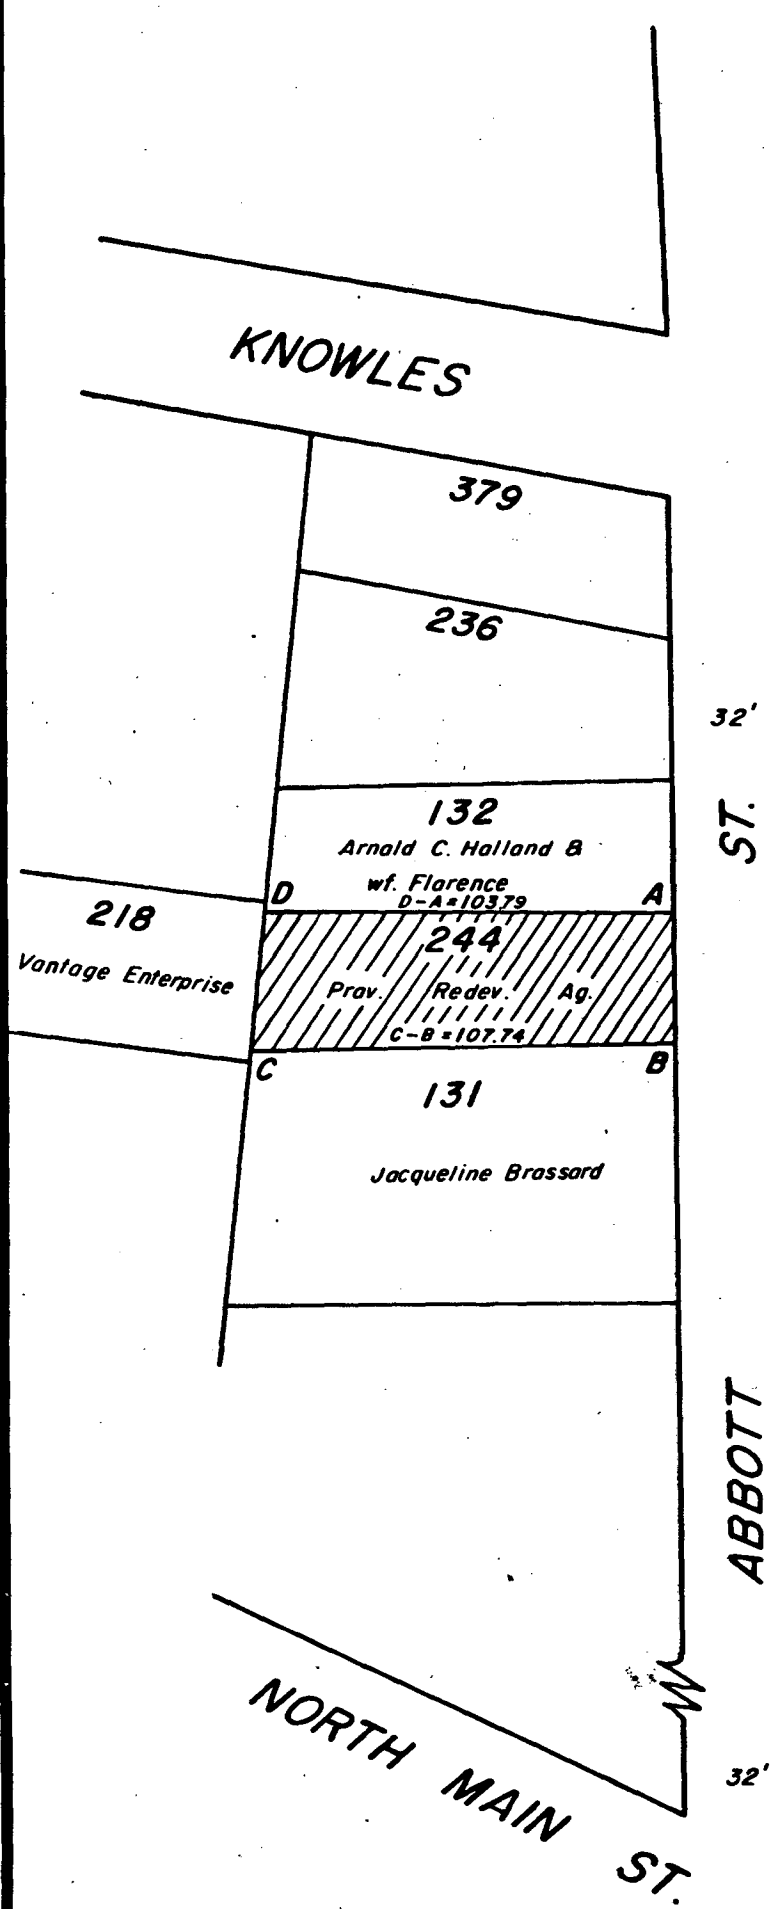

Note:
Cross-Hatched Area
(A-B-C-D-A) Indicates
Proposed Sale.
Said Lot Contains
3599 Sq. Ft.

CITY OF PROVIDENCE R. I.
Public Works Dept. Engineering Office
Showing Proposed Sale (Lot 244 on A.P. 5)
Abbott St.
Drawn by Petruska Checked by J.A.M.
Scale 1" = 50' Date Sept. 17, 1979
Correct [Signature] Associate Eng.
Approved [Signature] CHIEF ENGINEER

Lot Numbers From Assessor's Plat 5