

# RESOLUTION OF THE CITY COUNCIL

No. 35

Approved January 23, 1973

RESOLVED,

That His Honor the Mayor be and he hereby is authorized to execute a deed of conveyance to William A. Dimitri, Jr., Esquire, of Providence, Rhode Island, of a tract of land situated along the intersection of Admiral Street and Gentian Avenue, comprising Lots three hundred seventy-eight (378), three hundred seventy nine (379) and three hundred eighty (380) on City Assessor's Plat one hundred twenty four (124), as constituted on December 31, 1967, and containing an area of thirteen thousand four hundred forty four square feet (13,444'), more or less, in consideration of the sum of six thousand eight hundred dollars (\$6,800); said deed shall contain a twenty foot (20') easement for sewer purposes and restriction that no structure or improvement shall be erected thereon, and

BE IT FURTHER RESOLVED, that Resolution of the City Council No. 69, approved February 21, 1968, is hereby rescinded.

IN CITY COUNCIL

JAN 18 1973

READ and PASSED

*Robert J. Dalton*  
President  
*William A. Bishop*  
Clerk

APPROVED

JAN 23 1973

*Joseph A. Barley*  
MAYOR

THE COMMISSION ON

*City Property*.....  
Report of the  
THE WHITE HOUSE

*Unsubstantiated*  
*Jan 12, 1973* *Clark*


PROVIDENCE, R. I.

P. W. DEPT. - ENGINEERING OFFICE

CITY PROPERTY SECTION

Plan No. **062760**

Date **January 10, 1952**

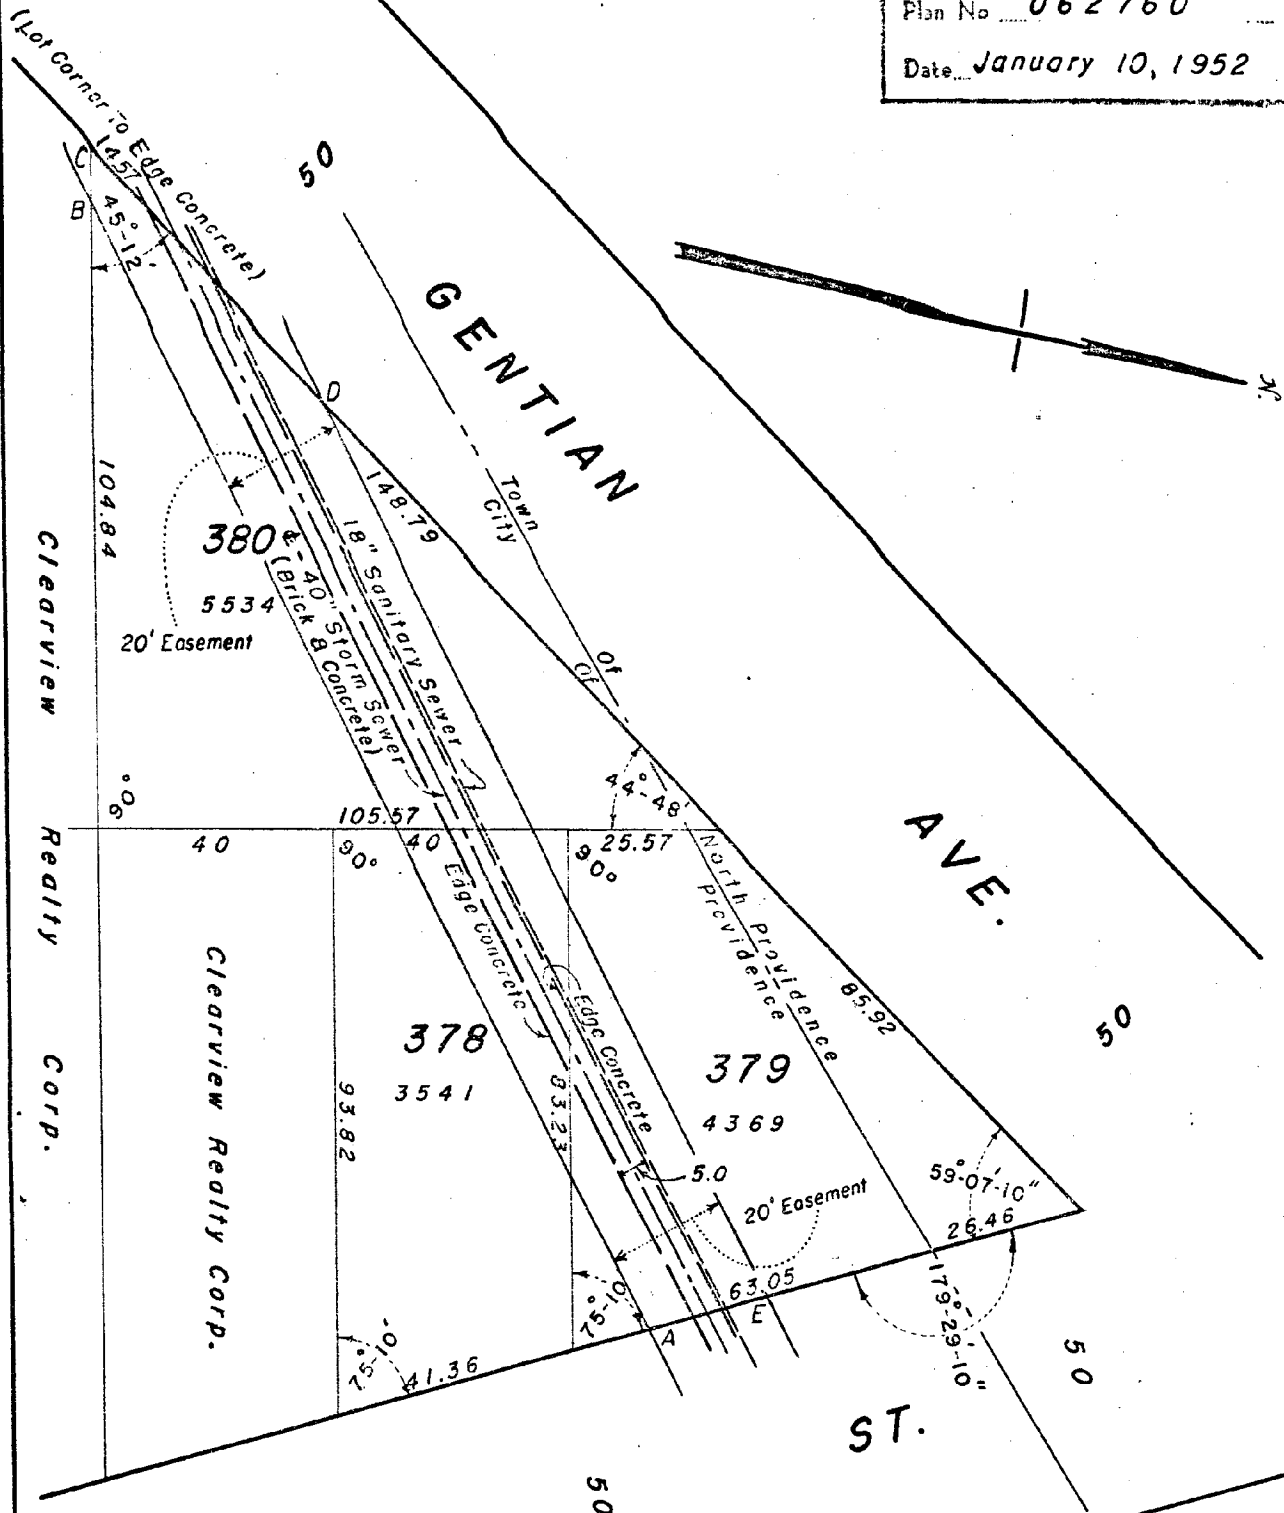

ADMIRAL

BURNS ST.

Lot Numbers From  
Assessor's Plat 124.

20' Easement A-B-C-D-E-A  
Required. As A Condition  
Of Sale.

CITY OF PROVIDENCE, R. I.  
Public Works Dept. - Engineering Office  
Showing **Proposed Sale**  
(Subject To 20' Sewer Easement.)  
Drawn by **Reid** Checked by **A. A. S.**  
Scale **1" = 30'** Date **Jan. 10, 1952**  
Correct **L. P. Reid** Associate Eng.  
Approved **Robert B. Thayer** CHIEF ENGINEER

Revised January 15, 1968