

THE CITY OF PROVIDENCE  
STATE OF RHODE ISLAND AND PROVIDENCE PLANTATIONS

RESOLUTION OF THE CITY COUNCIL

No. 65

Approved February 21, 1968

RESOLVED, DECREED AND ORDERED:

That the following-named highway shown as a cross-hatched area on the accompanying plan entitled, "Providence, Rhode Island, Department of Public Works-Engineering Office, Street Line Section Map No. 063124, Dated July 17, 1967,"

viz: HOYLE STREET, from the southwesterly line of Fenner Street southwesterly to its termination along the North-South Freeway having ceased to be useful to the public and the same is abandoned as a public highway, and the damage to the abutters is appraised at nothing and so awarded, and it is further

ORDERED, That the Director of Public Works, be and he is hereby directed to cause a sign to be placed on the above-named highway, abandoned as aforesaid, having thereon the words, "Not a Public Highway," and it is further

ORDERED, That after the entry of this order or decree the City Clerk shall cause a notice thereof to be published in a newspaper published in the County of Providence at least once each week for three successive weeks and a further and personal notice shall be served by the City Sergeant upon every owner of land abutting the above-named highway which has been abandoned, who is known to reside within this State.)

IN CITY COUNCIL

FEB 15 1968

READ and PASSED

*Samuel J. Doyle*  
President  
*William H. Perkins*  
Clerk

APPROVED

FEB 21 1968

*Joseph A. Porley*  
MAYOR



RESOLUTION  
OF THE  
CITY COUNCIL

THE COMMITTEE ON

*Public Works*.....

Approves Passage of  
The Within Resolution

*Herbert Taylor* - *Clark*

Chairman

Feb 5, 1968



**CITY OF PROVIDENCE**  
STATE OF RHODE ISLAND AND PROVIDENCE PLANTATIONS

**PETITION TO THE CITY COUNCIL**


**TO THE HONORABLE CITY COUNCIL OF THE CITY OF PROVIDENCE:**

*The undersigned respectfully petitions your honorable body*

That the following-named highway shown as a cross-hatched area on the accompanying plan, entitled "Providence, Rhode Island, Department of Public Works-Engineering Office, Street Line Section Map No. 063124, Dated July 17, 1967,"

viz: HOYLE STREET, from the southwesterly line of Fenner Street southwesterly to its termination along the North-South Freeway has ceased to be useful to the public and the same is proposed to be abandoned as a public highway.

CITY OF PROVIDENCE

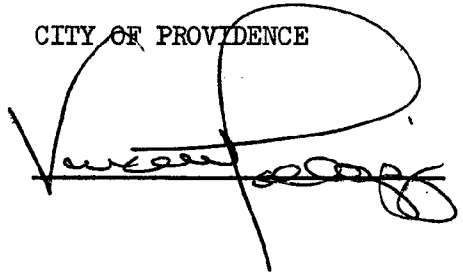A handwritten signature in black ink, appearing to read "W. J. [unclear]", is written over a horizontal line. The signature is enclosed within a large, loopy oval shape.



IN CITY  
COUNCIL

AUG 16 1967

FIRST READING  
REFERRED TO COMMITTEE ON

PUBLIC WORKS.....

*Committee Cooper*  
CLERK

THE COMMITTEE ON

PUBLIC WORKS.....

Recommends

FEB 5 1969

*William H. Matthews*  
Clerk

*Defunct City*

*Approved*

FILED  
AUG 10 12 06 PM '67  
DEPT. OF CITY CLERK  
PROVIDENCE, R.I.



Department of City Clerk

MEMORANDUM

Providence, R. I., August 22, 1967

TO: Mr. Vincent Pallozzi, Director of Department of Urban Redevelopment,  
Renewal and Planning.

SUBJECT: Petitions re: approval of plat and abandonment of certain  
highways.

CONSIDERED BY: Committee on Public Works

DISPOSITION: To refer attached copies of petitions for study and report  
back to this Committee viz:

1. Taglione Plat Providence, R. I., approval of.
2. Parker Place, Unnamed Gangway (Alley C), Garden Street,  
Unnamed Gangway (Alley B), abandonment of.
3. Hoyle Street, abandonment of.

*Vincent Pallozzi*

City Clerk



VINCENT PALLOZZI  
DIRECTOR



JOSEPH A. DOORLEY, JR.  
MAYOR

DEPARTMENT OF PLANNING AND URBAN DEVELOPMENT  
CITY HALL, PROVIDENCE, RHODE ISLAND 02903

September 7, 1967

Committee on Public Works  
City Hall  
Providence, R. I.

SUBJECT: Referral No. 1644 - REQUEST TO ABANDON HOYLE STREET

Gentlemen:

The subject referral received consideration by the City Plan Commission at a meeting held on Wednesday, September 6, 1967.

This referral requests the abandonment of Hoyle Street from the southwesterly line of Fenner Street southwesterly to its termination along the North-South Freeway.


On an inspection and photographic survey it was determined that the street is located southeast of the Cathedral between Fenner Street and Franklin Street and is within the Weybosset Hill Project Area.

This street has ceased to be useful to the public and is proposed to be abandoned in the Weybosset Hill Project.

The Commission

VOTED: To offer no objection to the granting of this petition.

Very truly yours,

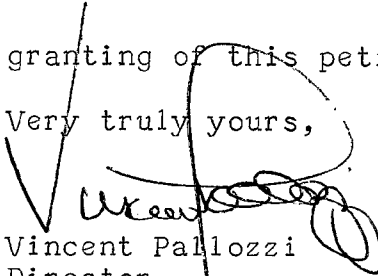  
Vincent Pallozzi  
Director

VP:MMH

c.c. Councilman Russell J. Boyle  
Councilman Joseph P. Hassett




**FILED**

SEP 7 5 03 PM '67

DEPT. OF CITY CLERK  
PROVIDENCE, R.I.



PROVIDENCE, R. I.  
 P. W. DEPT. - ENGINEERING OFFICE  
 STREET LINE SECTION  
 Plan. No 063124  
 Date August 17, 1967

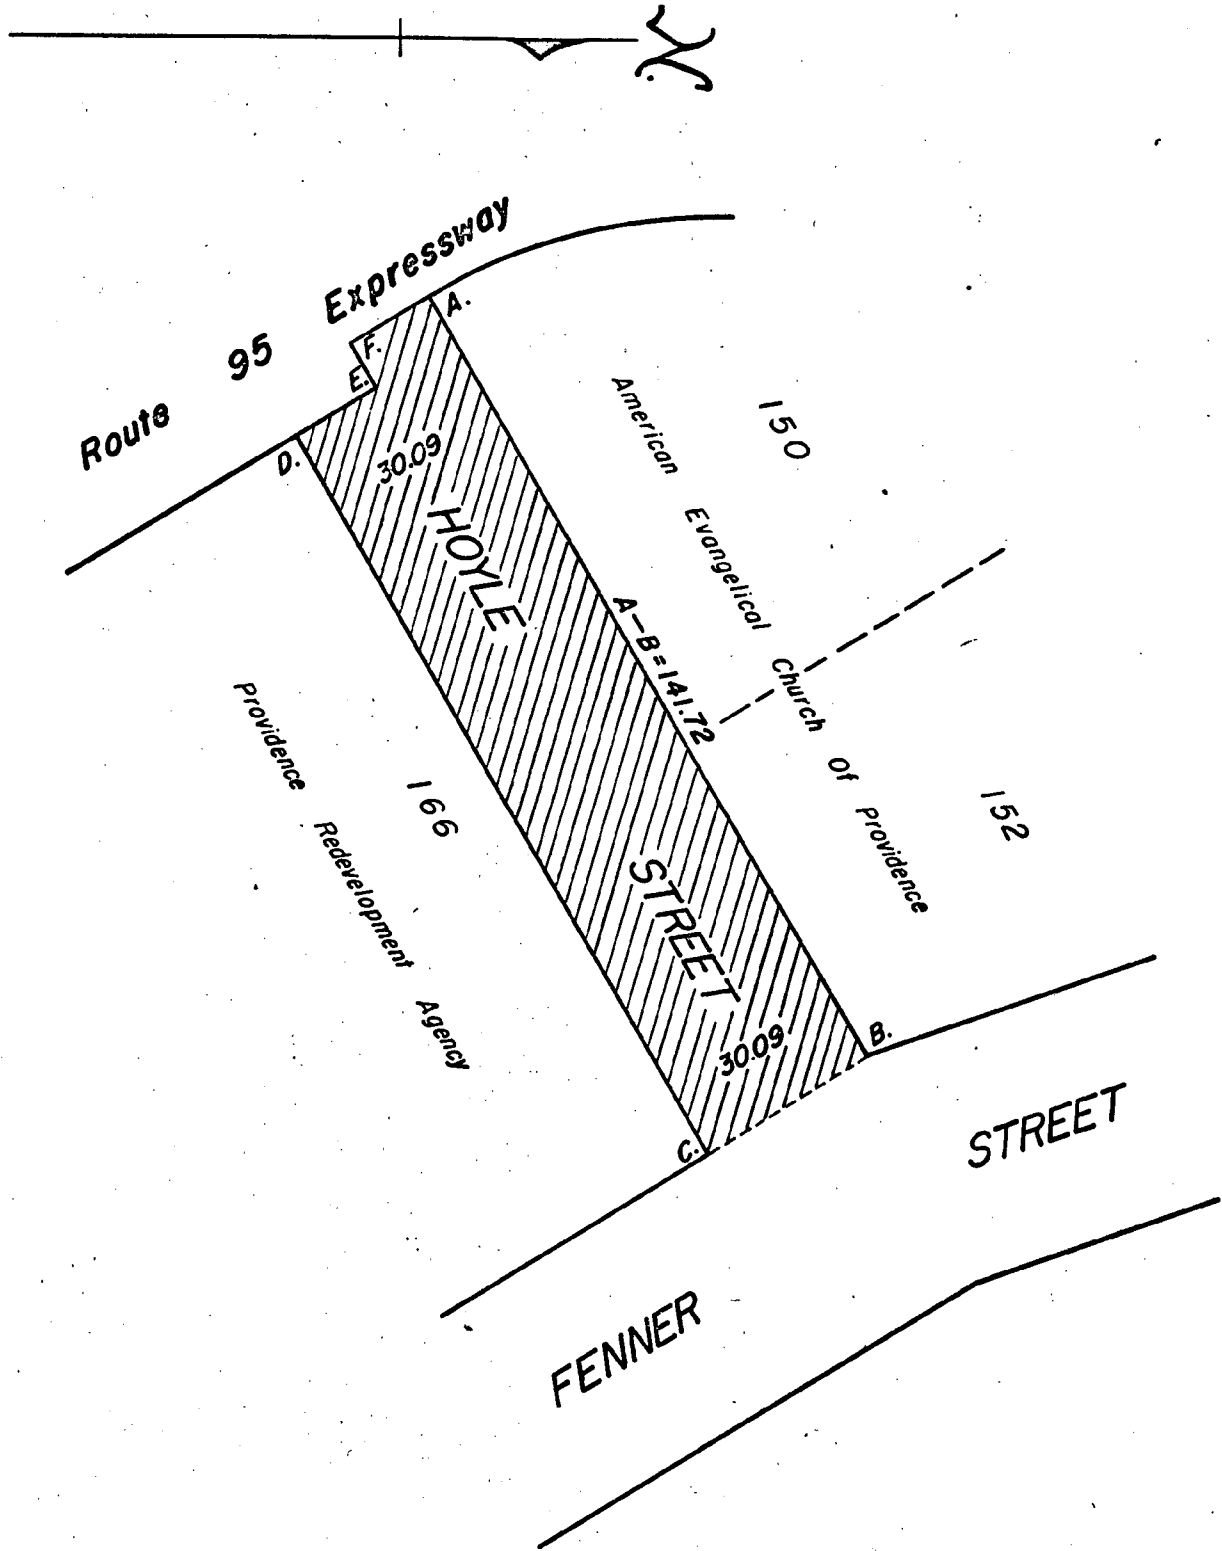

**NOTE:**  
 Cross-Hatched Area A-B-C-D-E-F-A.  
 Proposed To Be Abandoned.

CITY OF PROVIDENCE, R. I.  
 Public Works Dept. - Engineering Office  
 Showing **Proposed Abandonment**  
**Of Hoyle Street**  
 Drawn by Scungio Checked by E.A.K.  
 Scale 1"=30' Date August 17, 1967  
 Correct Robert B. Blum Associate Eng.  
 Approved Robert B. Blum CHIEF ENGINEER



THE CITY OF PROVIDENCE

CITY SERGEANT'S OFFICE

**THIS IS TO CERTIFY**, That I have caused the notice, of which a true copy is hereto annexed, to be served upon the following named persons, by handing to each of said persons, or by leaving at their last and usual place of abode in this State a true copy of said notice, to wit:

HOYLE STREET, from the southwesterly line of Fenner Street southwesterly to its termination along the North-South Freeway.

<u>PLAT</u>	<u>LOT</u>	<u>NAME AND ADDRESS</u>
24	166	Providence Redevelopment Agency 10 Dorrance Street Providence, Rhode Island
"	152	Armenian Evangelical Church of Providence c/o Harry D. Bogosian 91 Alvin Street Providence, Rhode Island
"	150	"

Date January 19-1968 Joseph W. Crocker  
Deputy Sergeant

This ~~is~~ to certify that I have caused a true copy of attached Resolution of the City Council No. \_\_\_\_\_ Approved \_\_\_\_\_ to be served upon the above person, firms and/or corporation, as the case may be, by handing to each of said person, firm, and/or corporation, as the case may be or by leaving said copy at their last usual place of abode or business located in the State of Rhode Island.

Date \_\_\_\_\_  
\_\_\_\_\_  
\_\_\_\_\_



# AFFIDAVIT OF PUBLICATION

THE PROVIDENCE DAILY JOURNAL      THE EVENING BULLETIN  
THE PROVIDENCE SUNDAY JOURNAL

Published by THE PROVIDENCE JOURNAL COMPANY  
Providence, Rhode Island

State of Rhode Island  
City and County of Providence

On this 25th day of March 19 68,  
before me, a Notary Public, duly qualified for said  
County and State, personally appeared

Everett O. White

Credit Manager in the office of The Providence  
Journal Company, publishers of

The Providence Journal

a newspaper published in the City of Providence by  
The Providence Journal Company, who, on being  
duly sworn, states on oath that the advertisement of

Resolution of the City Council No. 65

a true copy of which is hereunto annexed, was duly  
inserted in The Providence Journal  
in its issues of March 4, 11, 18, and 25,

*Everett O. White* 19 68

Subscribed and sworn to before me this Twenty-  
Fifth day of March 19 68

*Elizabeth L. White*  
Notary Public.

The City of Providence  
STATE OF RHODE ISLAND AND  
PROVIDENCE PLANTATIONS  
RESOLUTION OF THE  
CITY COUNCIL  
No. 65  
Approved, February 21, 1968  
RESOLVED, DECREED AND  
ORDERED, That  
That the following named high-  
way shown as a city-owned  
area on the account of an est-  
titled, "Providence, Rhode Island/  
Department of Public Works En-  
gineering Office, Street Line Sec-  
tion Map No. 163124, Dated July  
17, 1967."  
viz: HOYLE STREET, from the  
southwesterly line of Penna. Street  
southwesterly to its termination  
along the North-South Freeway  
having ceased to be used to the  
public and the same is abandoned  
as a public highway and the same  
age to the abutters is appraised  
at nothing and so awarded, and it  
is further  
ORDERED, That the Director of  
Public Works, be and he is hereby  
directed to cause a sign to be  
placed on the above-named high-  
way abandoned as above said, that  
the same is a "Not a  
Public Highway," and it is further  
ORDERED, That after the entry  
of this order or decree the City  
Clerk shall cause a notice thereof  
to be published in a newspaper  
published in the County of Provi-  
dence at least one each week for  
three successive weeks and a notice  
er and personal notice shall be  
served by the City Sergeant upon  
every owner of land abutting the  
above-named highway which has  
been abandoned, who is known to  
reside within this State.  
A true copy.  
Attest: VINCENT VESPIA.  
City



THE CITY OF PROVIDENCE  
STATE OF RHODE ISLAND AND PROVIDENCE PLANTATIONS

# RESOLUTION OF THE CITY COUNCIL

No. 66

Approved February 21, 1968

RESOLVED, DECREED AND ORDERED THAT the portion of Imera Avenue, from Almira Avenue to Actinia Street, which has been dedicated for highway purposes under the provisions of Chapter 987 of the Public Laws of 1913, is hereby declared a public highway to be repaired at the expense of the City and the remaining portion of Imera Avenue, from Almira Avenue to Actinia Street is hereby established as a public highway pursuant to the provisions of Chapter 1549 of the Public Laws of 1917.

## IN CITY COUNCIL

FEB 15 1968

READ and PASSED

*Russell Boyle*  
.....  
President  
*Vincent Desjardins*  
.....  
Clerk

APPROVED

FEB 21 1968

*Joseph A. Doolley*  
.....  
MAYOR



RESOLUTION  
OF THE  
CITY COUNCIL

THE COMMITTEE ON

*Dudley W. Walker*

Approves Passage of  
The Within Resolution

*Lawrence W. Walker - Clerk*

*Feb 5, 1968* Chairman



**CITY OF PROVIDENCE**  
STATE OF RHODE ISLAND AND PROVIDENCE PLANTATIONS

**PETITION TO THE CITY COUNCIL**

**TO THE HONORABLE CITY COUNCIL OF THE CITY OF PROVIDENCE:**

*The undersigned respectfully petitions your honorable body*  
to accept as a public highway, Imera Avenue, from Almira Street to  
Actinia Street.

*David P. D'Poria*

RECORDED & INDEXED

JUN 11 1911



IN CITY  
COUNCIL

AUG 16 1967

FIRST READING  
REFERRED TO COMMITTEE ON  
PUBLIC WORKS  
Committee Clerk

Councilman DeCavetta, by request

FILED  
JUL 20 11 12 AM '67  
DEPT. OF CITY CLERK  
PROVIDENCE, R.I.





CITY OF PROVIDENCE, RHODE ISLAND  
MAYOR JOSEPH A. DOORLEY, JR.

---

DEPARTMENT OF PUBLIC WORKS . 700 ALLENS AVENUE . 02905

Lawrence P. McGarry, Director

Robert B. Strong, Deputy Director

August 29, 1967


Chairman of the Public Works Committee  
Providence City Council  
City Hall-Providence, R. I.

Dear Sir:

Actinia Street between Sisson Street and Rushmore Avenue has been ordered built by the City Council, however, there is no water main in the street and even though the present houses on the street receive their water connections through property on Ticknor Street, a water main will be necessary in part of the street to service Imera Avenue.

The street should not be built until the water main is laid.

Very truly yours,

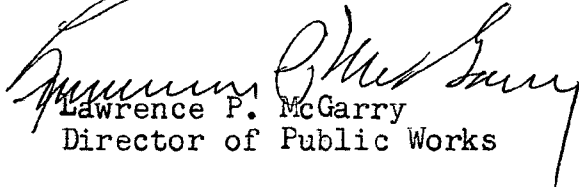  
Lawrence P. McGarry  
Director of Public Works

LPMCG:jm





CITY OF PROVIDENCE, RHODE ISLAND  
MAYOR JOSEPH A. DOORLEY, JR.

---

DEPARTMENT OF PUBLIC WORKS . 700 ALLENS AVENUE . 02905

Lawrence P. McGarry, Director

Robert B. Strong, Deputy Director


September 29, 1967

Chairman of the City Public Works Committee  
Providence City Council  
City Hall-Providence, R. I.

Dear Sir:

This Department has no objection, in fact, we recommend that Imera Street from Almira Avenue to Actinia Street be received as a Public highway.

Very truly yours,

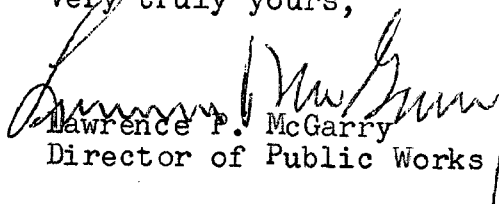  
Lawrence P. McGarry  
Director of Public Works

LPMCG:jm



# THE CITY OF PROVIDENCE

## CITY SERGEANT'S OFFICE

**THIS IS TO CERTIFY**, That I have caused the notice, of which a true copy is hereto annexed, to be served upon the following named persons, by handing to each of said persons, or by leaving at their last and usual place of abode in this State a true copy of said notice, to wit: IMERA AVENUE, From Almira Street to Actinia Street.

<u>PLAT</u>	<u>LOT</u>	<u>NAME AND ADDRESS</u>
94	608	Victory Land Co. 29 Weybosset Street Providence, Rhode Island
"	605	"
"	604	Anthony L. Picciuffi and wife Louise 125 Rushmore Avenue Providence, Rhode Island
"	603	"
"	602	Victory Land Co. 29 Weybosset Street Providence, Rhode Island
"	601	"
"	595	"
"	210	Bartolomeo Catanzaro and wf. Elizabeth 27 Ada Street Providence, Rhode Island
"	1	Erminio Mantecalvo and wf. Petrina 105 Rushmore Avenue Providence, Rhode Island
"	633	Gennaro Miele and wf. Adeline 49 Imeara Avenue Providence, Rhode Island
"	632	"
"	630	David D'Iorio and wf. Angela 1417 Chalkstone Avenue Providence, Rhode Island
"	629	"
"	628	"
"	627	"
"	626	Salvatore Basile 2 Harmony Drive Providence, Rhode Island
"	625	"
"	624	Victory Land Co. 29 Weybosset Street Providence, Rhode Island
"	623	"
"	622	Robert Montecalvo and Petrina 105 Rushmore Avenue Providence, Rhode Island
"	621	"
	152	Cosima A. Delia and wf Mary E. 115 Rushmore Avenue



THE CITY OF PROVIDENCE

CITY SERGEANT'S OFFICE

**THIS IS TO CERTIFY**, That I have caused the notice, of which a true copy is hereto annexed, to be served upon the following named persons, by handing to each of said persons, or by leaving at their last and usual place of abode in this State a true copy of said notice, to wit: IMERA AVENUE, From Almira Street  
to Actinia Street.

Date

January 17-1968

Joseph W. Crocker  
Deputy Sergeant



THE CITY OF PROVIDENCE  
STATE OF RHODE ISLAND AND PROVIDENCE PLANTATIONS

# RESOLUTION OF THE CITY COUNCIL

No. 67

Approved February 21, 1968

RESOLVED, That the accompanying petition of Rhode Island Hospital is hereby granted and that a main storm drain be built in Borden Street, from a point approximately two hundred (200) feet more or less easterly of Plain Street to a point near the intersection of Borden and Hospital Streets, and thence northeasterly to the State of Rhode Island storm sewer presently being constructed in said Hospital Street.

## IN CITY COUNCIL

FEB 15 1968

READ and PASSED

*Russell H. Doyle*  
President  
*Unionville Bishop*  
Clerk

APPROVED

FEB 21 1968

*Joseph A. Darby*  
MAYOR



RESOLUTION  
OF THE  
CITY COUNCIL

Dr. Williams' Pink Pills

# The Within Resolution

**Chairman**



PETITION TO THE CITY COUNCIL

TO THE HONORABLE CITY COUNCIL OF THE CITY OF PROVIDENCE:

Respectfully represents your petitioner, Rhode Island Hospital, as follows:

Rhode Island Hospital as the owner of certain of the adjoining land hereby respectfully petitions your honorable body to cause a main storm drain to be built in Borden Street from a point approximately two hundred (200) feet ± easterly of Plain Street ~~to~~ a point near the intersection of Borden and Hospital Streets, and thence northeasterly to the State of Rhode Island storm sewer presently being constructed in said Hospital Street (all as more particularly appears from the proposed location sketch and map attached hereto as Exhibit A).

That such storm drain is urgently required for (1) the removal of surface water from the area and, (2) thereby, to relieve the present overtaxing of the existing combination sanitary and storm sewer in said locations so that the same can accommodate the additional capacity (sanitary only) required by the hospital expansion and improvements presently under construction.

RHODE ISLAND HOSPITAL

By its Attorneys,

*Edward V. Cappel*  
*Stephen C. Janning*  
15 Westminster Street  
Providence, Rhode Island 02903



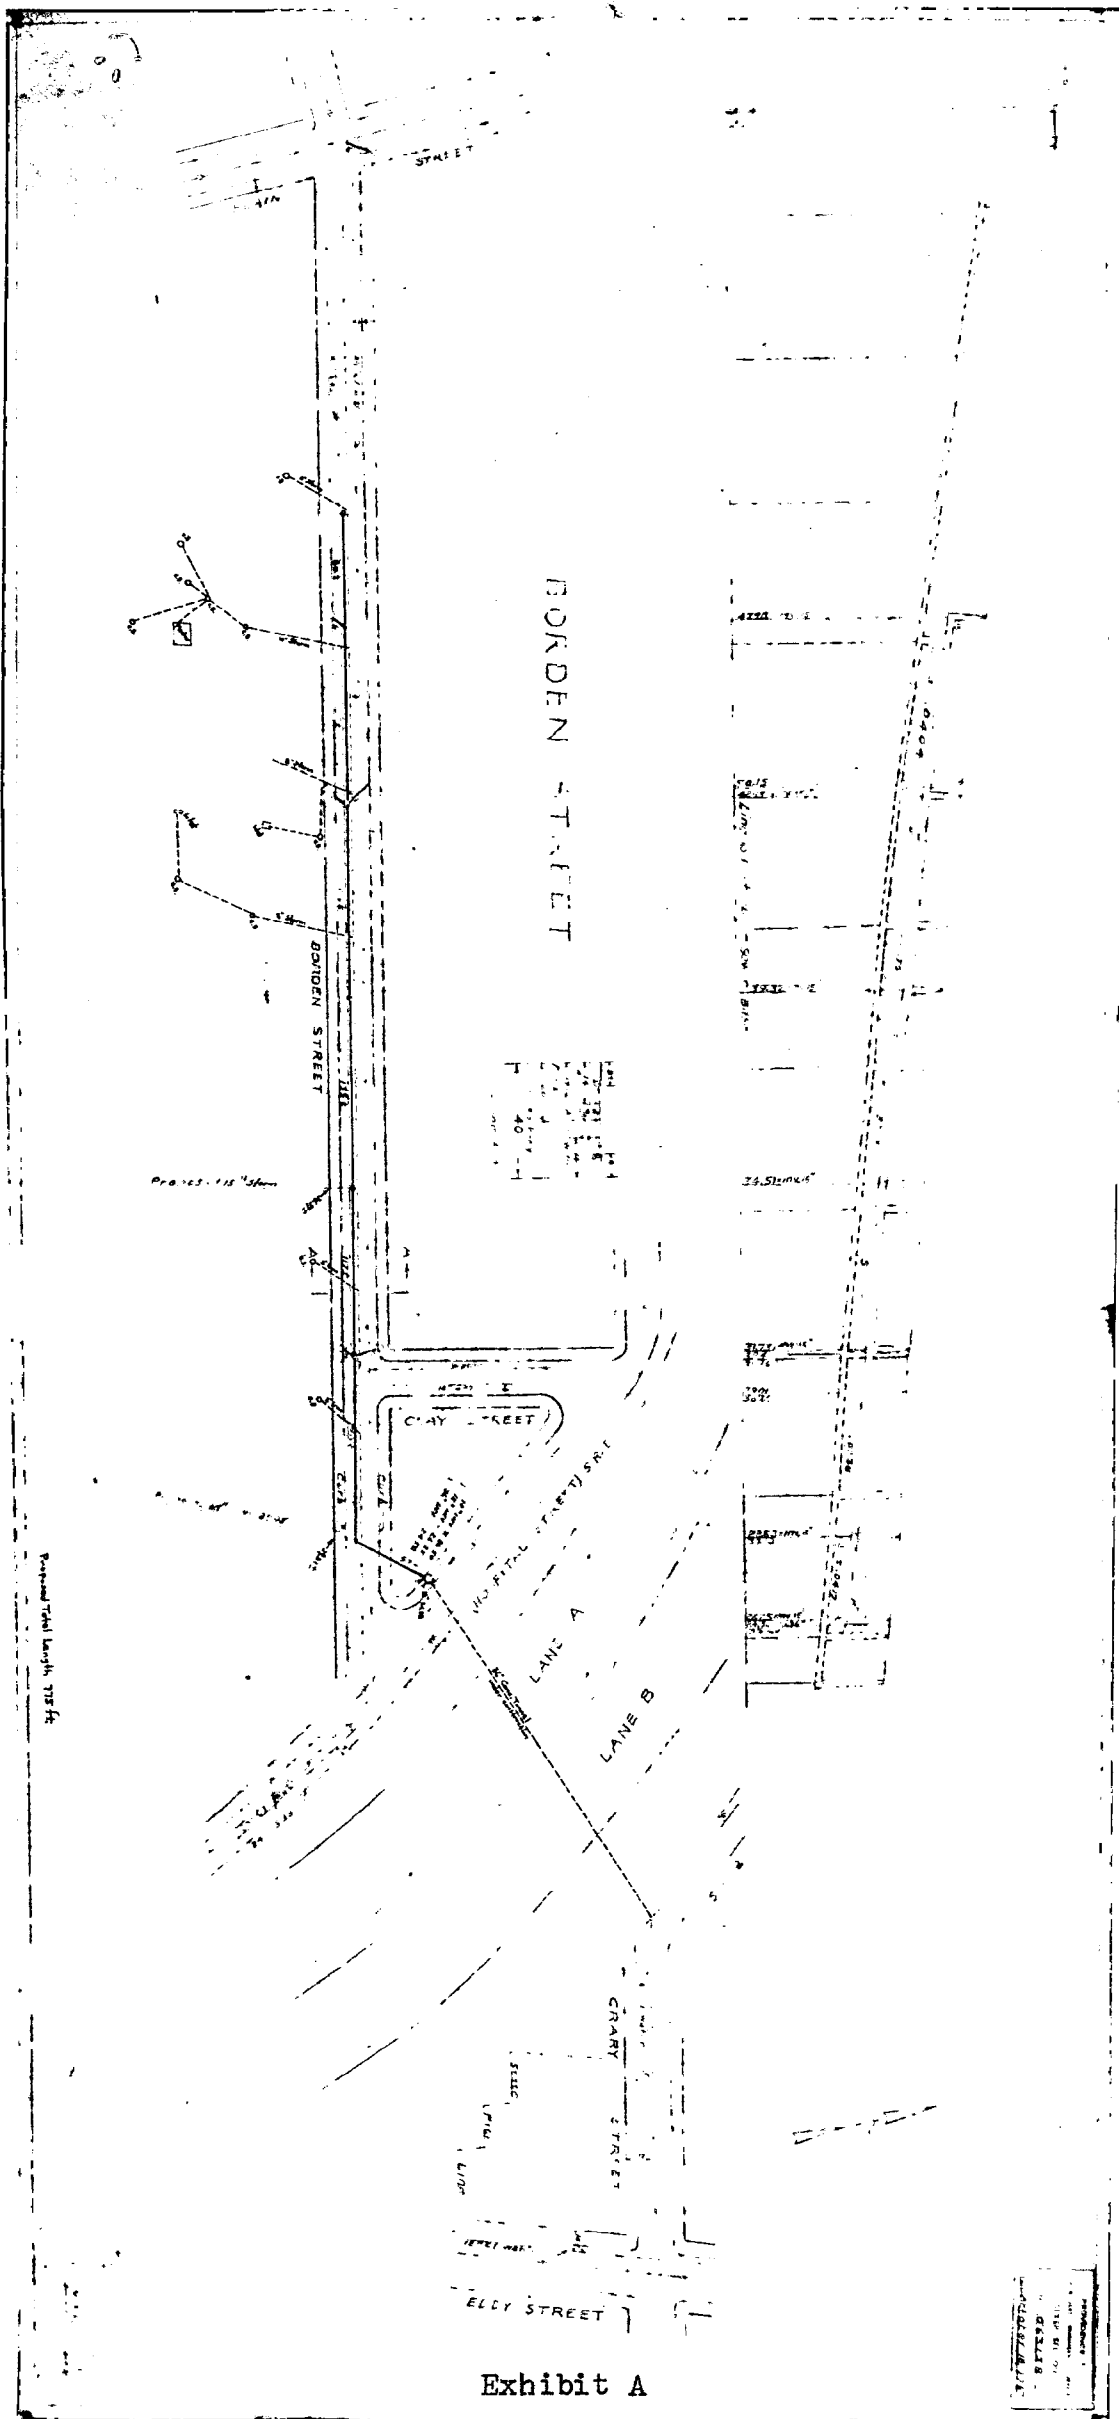


Exhibit A



**FILED**  
DEC 17 11 10 AM '67  
DEPT. OF PUBLIC WORKS  
PROVIDENCE, R.I.

PETITION FOR SEWER  
IN BORDEN STREET

**IN CITY  
COUNCIL**

DEC 7 - 1967

FIRST READING  
REFERRED TO COMMITTEE ON  
PUBLIC WORKS  
*Committee Clerk*  
CLERK

**THE COMMITTEE ON**

PUBLIC WORKS  
Recommends ..... **FEB 5 1968**  
*approved*

*William H. Matthews*  
*to report early part*  
*of next week*

**EDWARDS & ANGELL**  
15 WESTMINSTER STREET  
PROVIDENCE, RHODE ISLAND



Department of City Clerk

MEMORANDUM

Providence, R. I., Dec. 8, 1967

TO: Mr. Lawrence P. McGarry, Director of Public Works.

SUBJECT: Petition of Rhode Island Hospital requesting that a main storm drain be built in Borden street.

CONSIDERED BY: Committee on Public Works.

DISPOSITION: To refer attached copy of petition for study and report back to this committee.

*Constance Vespa*

City Clerk





CITY OF PROVIDENCE, RHODE ISLAND  
MAYOR JOSEPH A. DOORLEY, JR.

---

DEPARTMENT OF PUBLIC WORKS . 700 ALLENS AVENUE . 02905

Lawrence P. McGarry, Director

Robert B. Strong, Deputy Director

December 13, 1967

Chairman of the Public works Committee  
Providence City Council  
City Hall-Providence, R. I.

Dear Sir:

There is no reason to prevent the installation of a storm drain in Borden Street between Plain Street and Hospital Street. In fact, the installation of such a drain would separate the storm flow from Borden Street and the grounds and buildings of the R. I. Hospital from the sanitary sewer and prevent pumping and treating this flow.

Very truly yours,

A handwritten signature of Lawrence P. McGarry is written over the typed name.

Lawrence P. McGarry  
Director of Public Works

LPMCG:jm



THE CITY OF PROVIDENCE  
STATE OF RHODE ISLAND AND PROVIDENCE PLANTATIONS

RESOLUTION OF THE CITY COUNCIL

No. 68

Approved February 21, 1968

RESOLVED,

That the City Council hereby approves the accompanying plat, entitled "Weybosset Hill Project No. R.I. R-7 Street Layout, Providence Redevelopment Agency, Edmund M. Mauro, Chairman, et al, Scale 1" = 40', December, 1967", acceptance of said plat having been recommended by Robert B. Strong, Deputy Director, Department of Public Works, dedicating for highway purposes the following street: ATWELLS AVENUE, from the westerly line of Bourn Street southeasterly to the proposed northwesterly line of Broadway, as shown on the accompanying plat, entitled "Weybosset Hill Project No. R.I. R-7 Street Layout, Providence Redevelopment Agency, Edmund M. Mauro, Chairman, et al, Scale 1" = 40', December, 1967".

IN CITY COUNCIL

FEB 15 1968

READ and PASSED

*James A. Smith*  
President  
*Vincent T. Desjardis*  
Clerk

APPROVED

FEB 21 1968

*Joseph A. Bowley Jr.*  
MAYOR



RESOLUTION  
OF THE  
CITY COUNCIL

FILED

DEC 4 10 01 AM '67  
DEPT. OF CITY CLERK  
PROVIDENCE, R.I.

IN CITY  
COUNCIL

THE COMMITTEE ON  
PUBLIC WORKS

IN CITY COUNCIL

DEC 7 - 1967

Recommends FEB 5 1968

DEC 7 - 1967

READ and PASSED

President

Clerk

*William H. Wallace*  
Clerk

REFERRED TO COMMITTEE ON  
PUBLIC WORKS  
*James Croft*  
CLERK

*Councilman Mc Neely and Directors, by request*



VINCENT PALLOZZI  
DIRECTOR



JOSEPH A. DOORLEY, JR.  
MAYOR

DEPARTMENT OF PLANNING AND URBAN DEVELOPMENT  
CITY HALL, PROVIDENCE, RHODE ISLAND 02903

January 10, 1968

Committee on Public Works  
City Hall  
Providence, R. I.

SUBJECT: Referral No. 1663 - RESOLUTION APPROVING WEYBOS-  
SET HILL PROJECT STREET LAY-  
OUT PLAT

Gentlemen:

The subject referral received consideration by the City  
Plan Commission at a meeting held on Tuesday, January 9,  
1968.

This referral is a resolution approving Weybosset Hill  
Project Street Layout Plat. This portion of Atwells Ave-  
nue is part of the official Weybosset Hill Project Plan.

The Commission

VOTED: To offer no objection to the approval of this  
petition.

Very truly yours,

Vincent Pallozzi  
Director

VP:MMH

c.c. Councilman Russell J. Boyle  
Councilman Joseph P. Hassett



**FILED**

**JAN 10 2 42 PM '68**

**DEPT. OF CITY CLERK  
PROVIDENCE, R.I.**



VINCENT PALLOZZI  
DIRECTOR



JOSEPH A. DOORLEY, JR.  
MAYOR

DEPARTMENT OF PLANNING AND URBAN DEVELOPMENT  
CITY HALL, PROVIDENCE, RHODE ISLAND 02903

December 17, 1968

Committee on Public Works  
City Hall  
Providence, R. I.

SUBJECT: Referral No. 1705 - REQUEST FOR RECOMMENDATION FOR ACCEPTANCE OF FOUNTAIN STREET, GREENE STREET AND THAT SECTION FORMERLY KNOWN AS GREENMAN LAND AS DELINEATED IN THE PLAN ENTITLED "WEYBOSSET HILL STREET LAYOUT."

Gentlemen:

The subject referral received consideration by the City Plan Commission at a meeting held on Tuesday, December 17, 1968.


This referral from the Committee on Public Works is a request for a recommendation for acceptance of Fountain Street, Greene Street and that section formerly known as Greenman Land as delineated in the plat entitled "Weybosset Hill Street Layout."

On a photographic and inspection tour it was determined that the streets in question do in fact exist as shown on the plat entitled Weybosset Hill Street layout, as part of the Weybosset Hill Redevelopment Plan.

The Commission

VOTED: To offer no objection by this department to the acceptance of this plat.

Yours very truly,

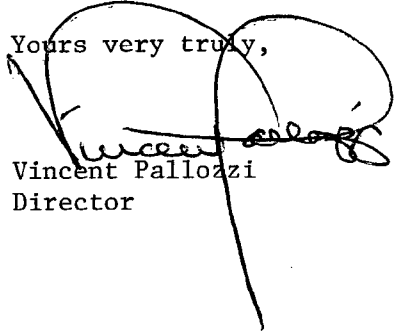


Vincent Pallozzi  
Director


VP:aem

cc: Russell J. Boyle, Councilman  
Timothy Ahern, Councilman



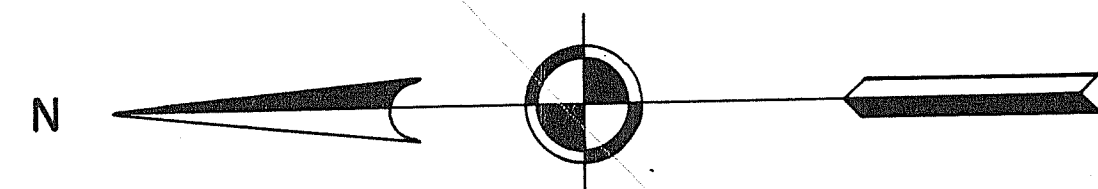

LEGEND

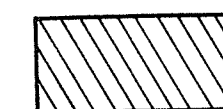

AREA TO BE DEDICATED TO THE  
CITY OF PROVIDENCE FOR  
HIGHWAY PURPOSES.

WEYBOSSET HILL PROJECT NO. R.I. R-7  
STREET LAYOUT

DEDICATED BY

PROVIDENCE

REDEVELOPMENT

AGENCY

EDMUND M. MAURO, CHAIRMAN

TIMOTHY A. PURCELL, VICE CHAIRMAN

STANLEY P. BLACHER

JOSEPH E. ADELSON


STANLEY BERNSTEIN, SECRETARY

JOHN J. CUMMINGS, JR.

VINCENT PALLOZZI, EXECUTIVE DIRECTOR

SCALE 1" = 40'

DECEMBER, 1967

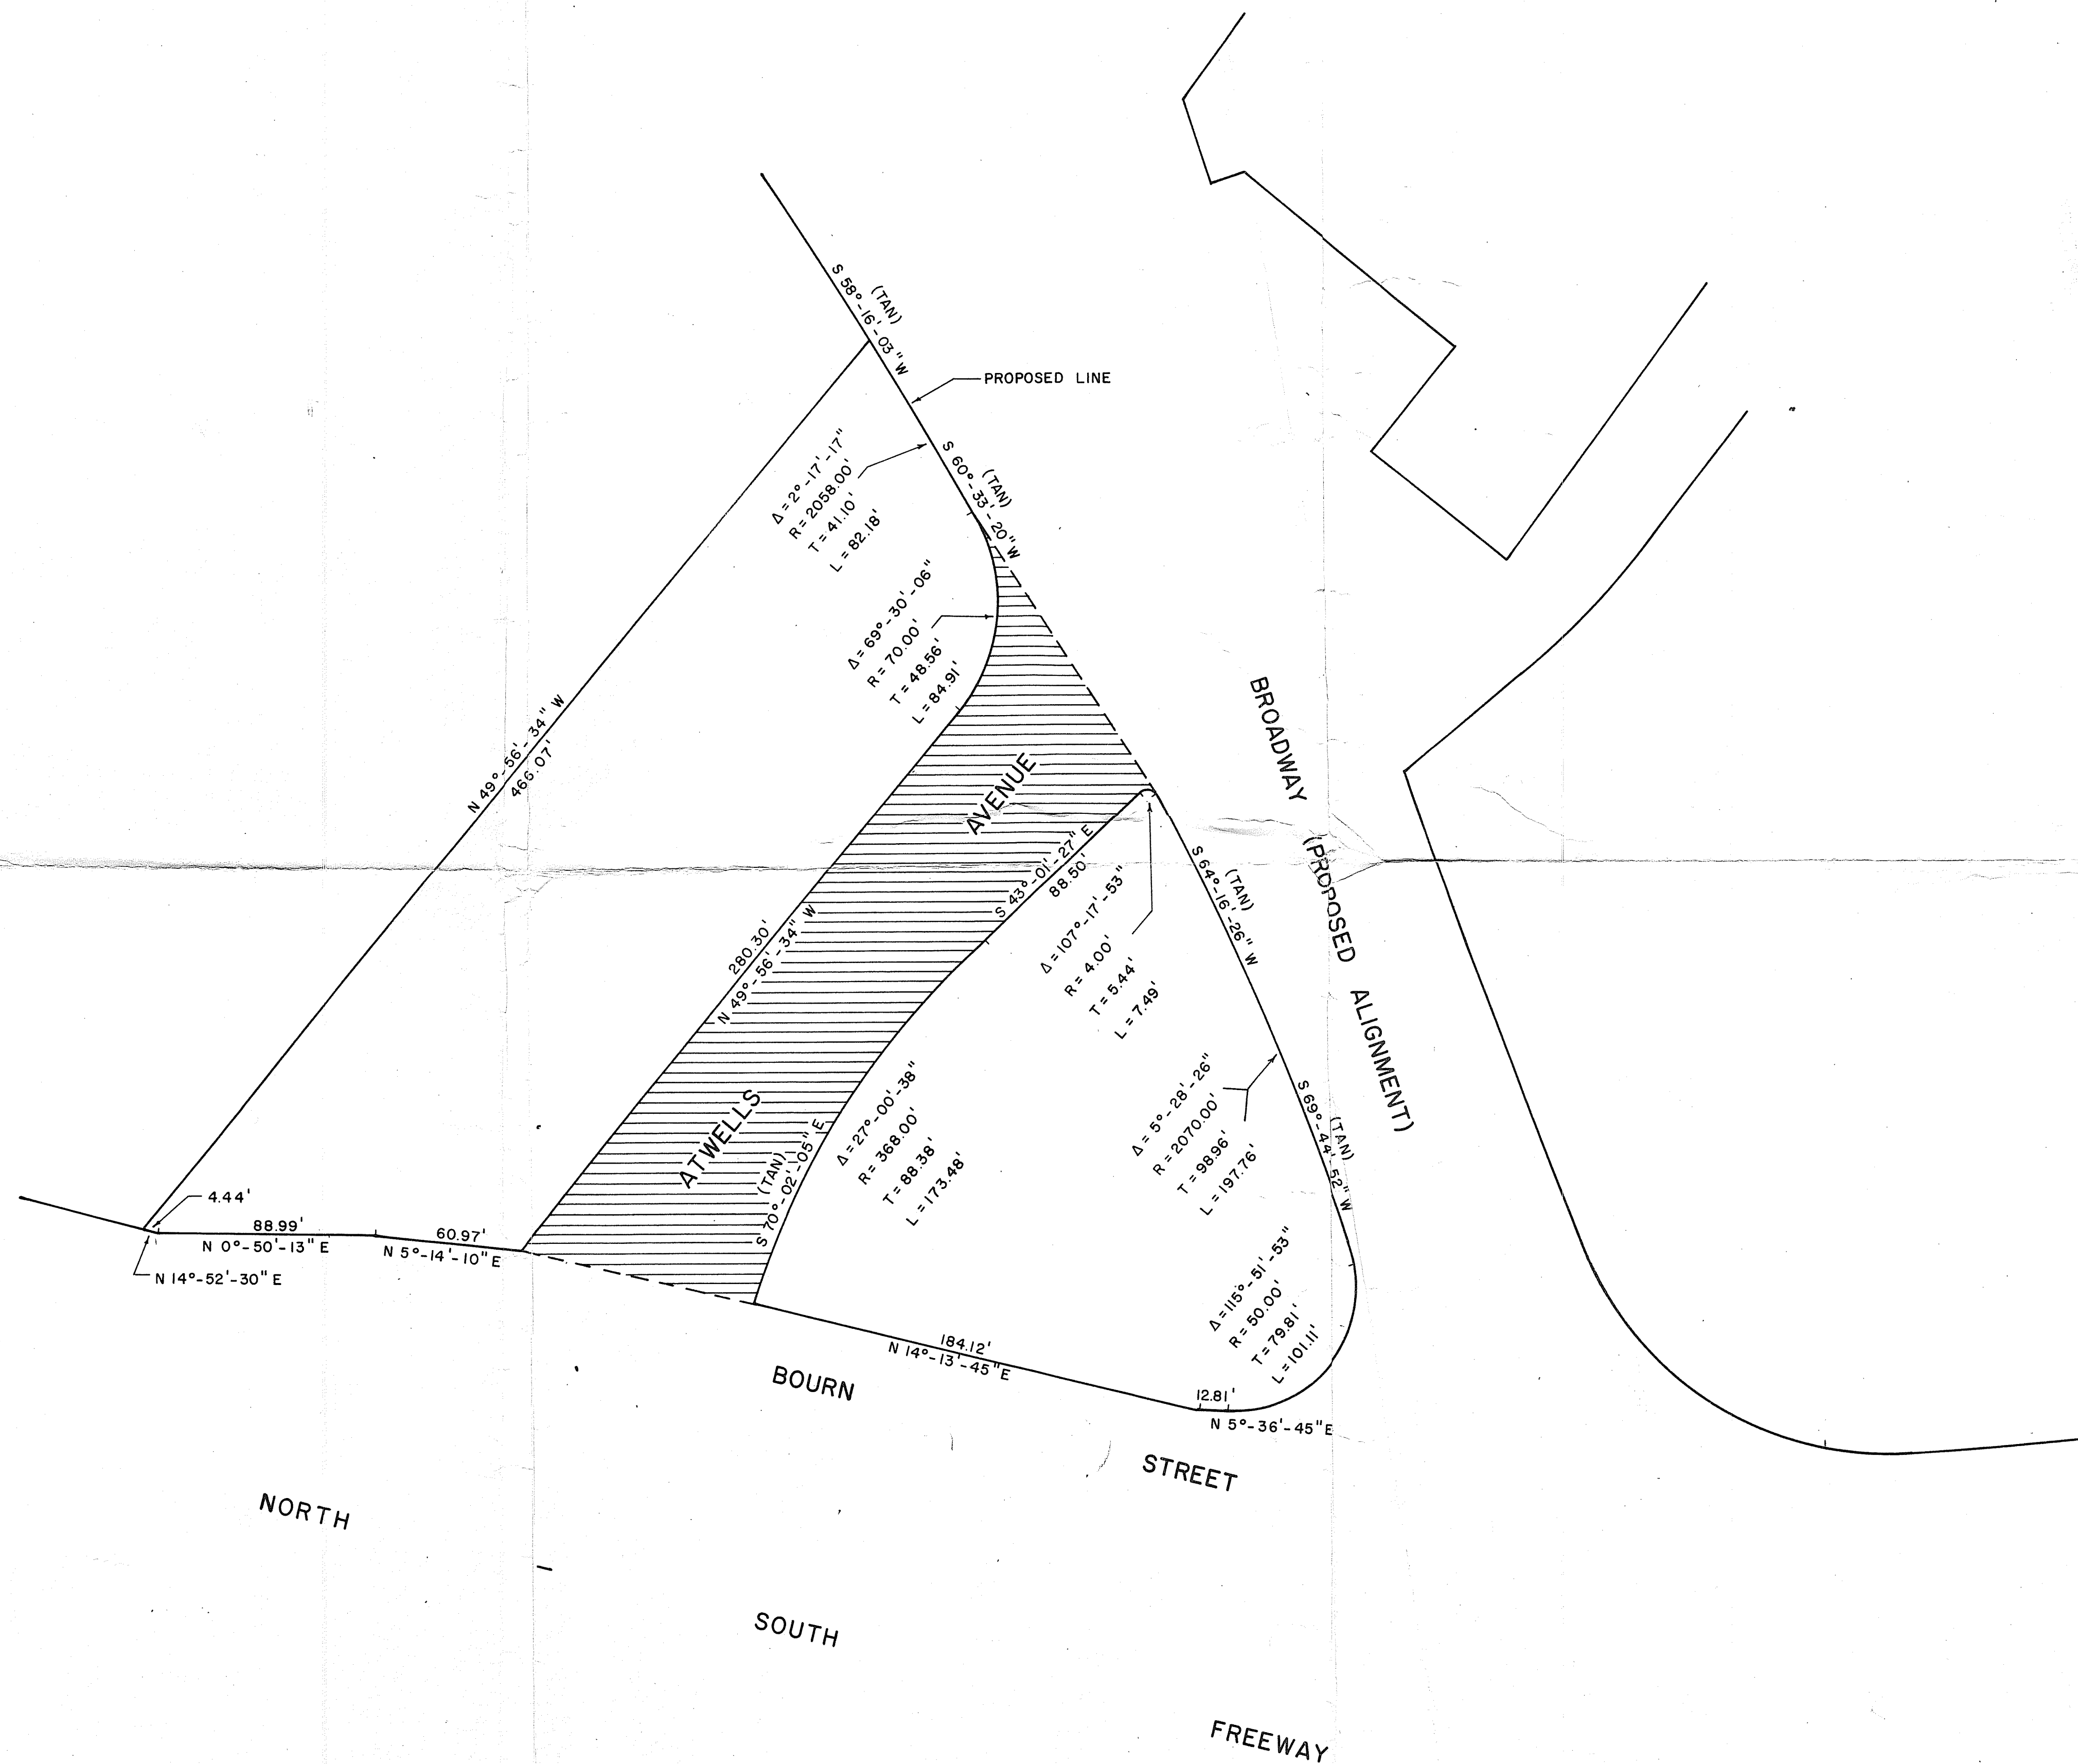



FILED

DEC 4 10 53 AM '67

DEPT. OF CITY CLERK  
PROVIDENCE, R.I.



THE CITY OF PROVIDENCE  
STATE OF RHODE ISLAND AND PROVIDENCE PLANTATIONS

# RESOLUTION OF THE CITY COUNCIL

No. 69

Approved February 21, 1968

RESOLVED,

That His Honor the Mayor be and he hereby is authorized to execute a deed of conveyance to Peter J. Colvin of 238 Adelaide Avenue, Providence, Rhode Island, of a tract of land situated along the intersection of Admiral Street and Gention Avenue comprising Lots three hundred seventy-eight (378), three hundred seventy nine (379) and three hundred eighty (380) on City Assessor's Plat one hundred twenty four (124), as constituted on December 31, 1967, and containing an area of thirteen thousand four hundred forty four square feet (13,444'), more or less, in consideration of the sum of three thousand dollars (\$3,000); said deed shall contain a twenty foot (20') easement for sewer purposes and restriction that no structure or improvement shall be erected thereon.

IN CITY COUNCIL

FEB 15 1968

READ and PASSED

*Russell G. Byrd*  
.....  
..... President  
..... Clerk

APPROVED

FEB 21 1968

*Joseph A. Parley Jr.*  
.....  
MAYOR



RESOLUTION  
OF THE  
CITY COUNCIL

THE COMMITTEE ON  
*City Property*  
Approves Passage of  
The Within Resolution  
*Warrant Hooper*  
*Jan. 12, 1968* *Clark*

IN CITY  
COUNCIL

~~BACK~~ JAN 18, 1968  
FIRST READING  
REFERRED TO COMMITTEE ON  
CITY PROPERTY  
*Warrant Hooper*  
CLERK

THE COMMITTEE ON  
*City Property*  
Approves Passage of  
The Within Resolution  
*Warrant Hooper*  
*Feb. 8, 1968* *Clark*  
Chairman




PROVIDENCE, R. I.

P. W. DEPT. - ENGINEERING OFFICE

CITY PROPERTY SECTION

Plan No. 062760

Date January 10, 1952

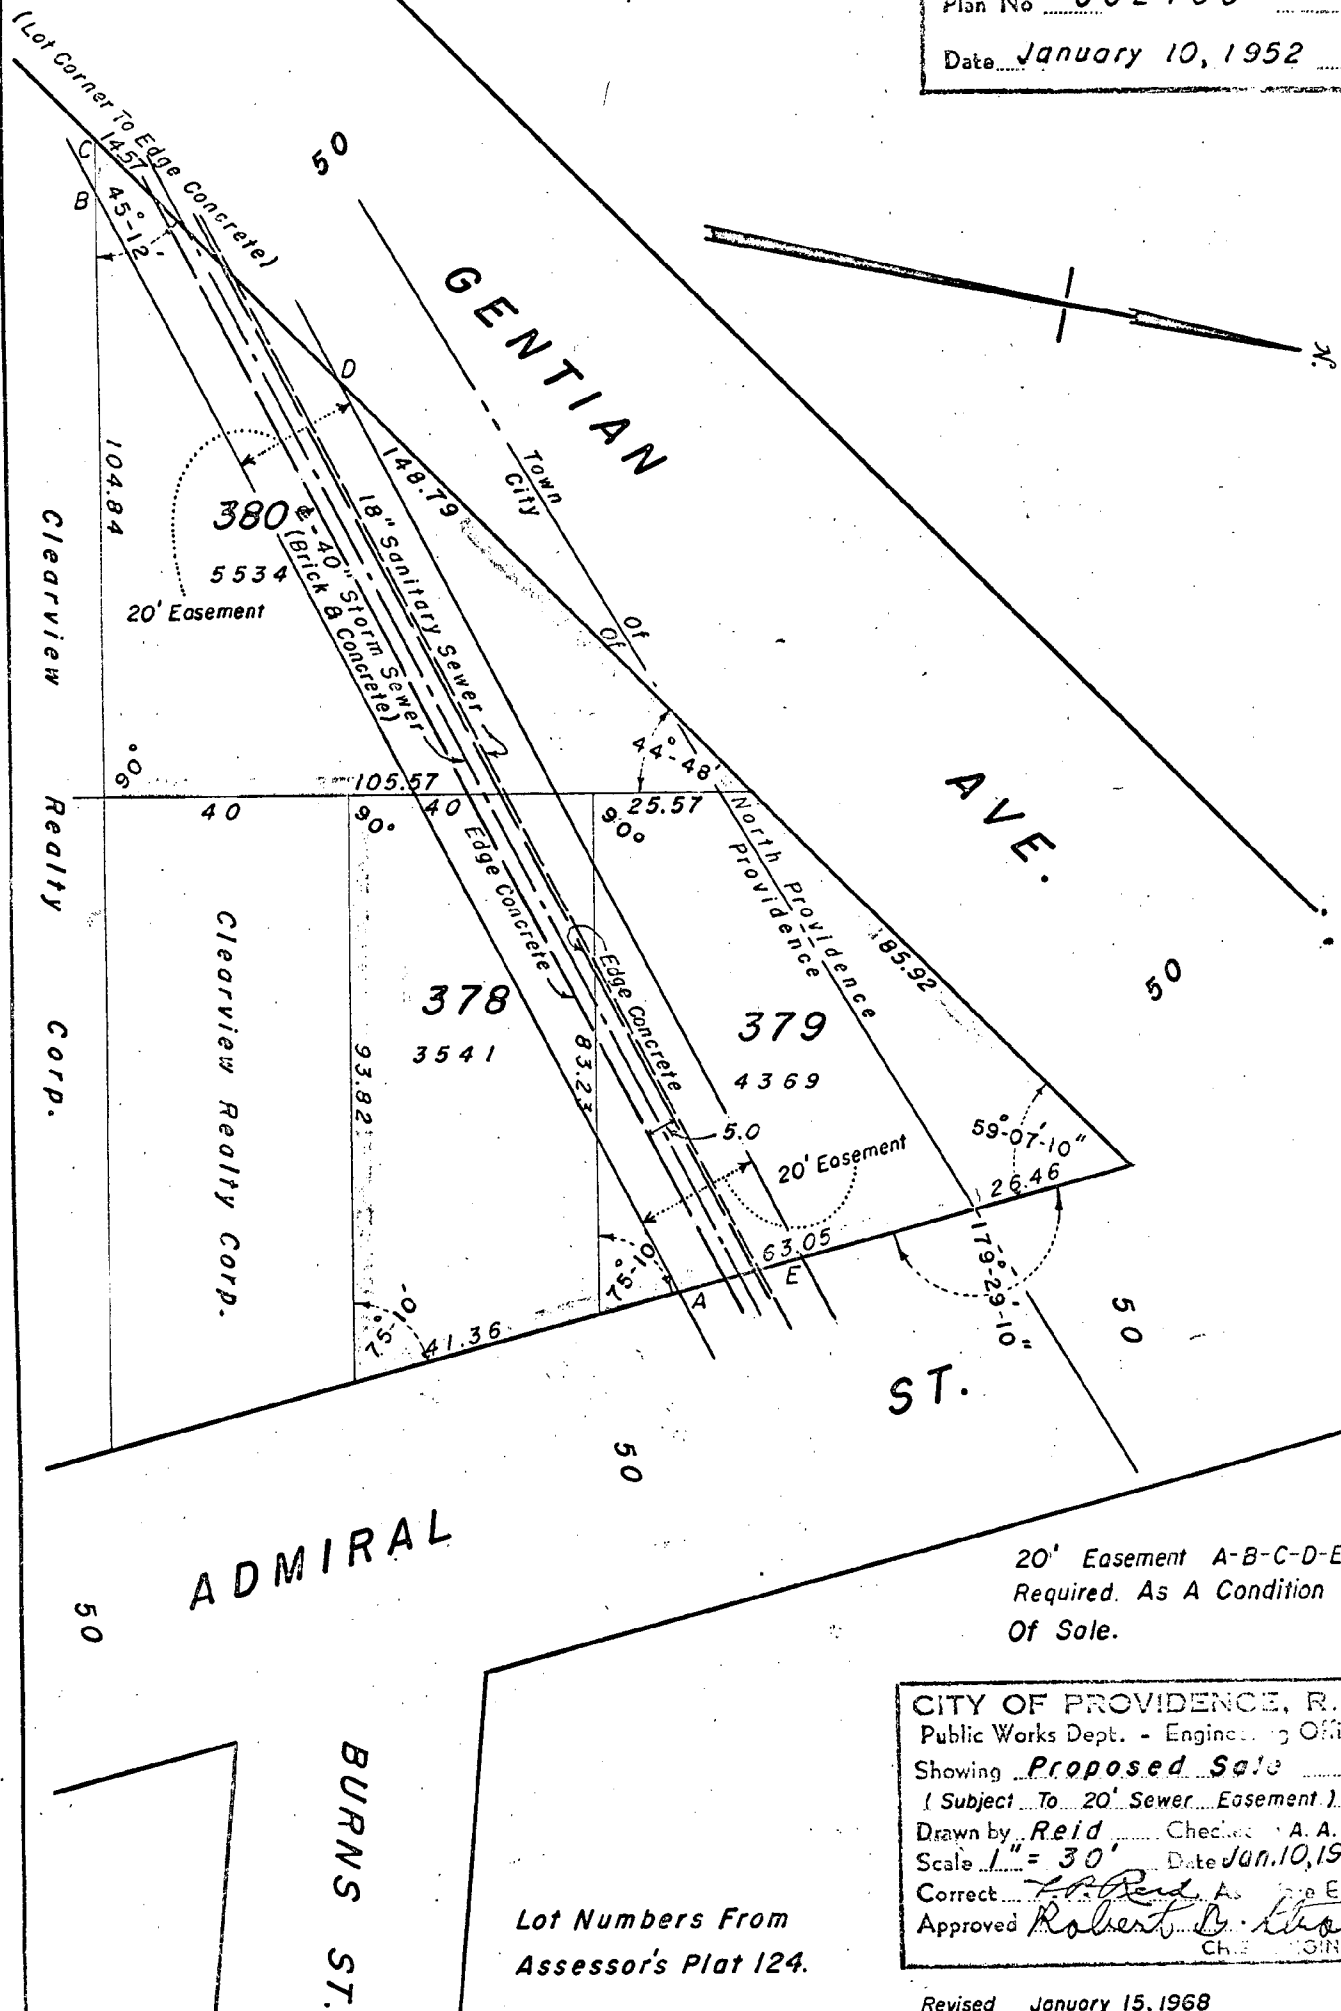

20' Easement A-B-C-D-E-A  
Required. As A Condition  
Of Sale.

CITY OF PROVIDENCE, R. I.

Public Works Dept. - Engineering Office.

Showing Proposed Sale

(Subject To 20' Sewer Easement)

Drawn by Reid Checked A. A. S.

Scale 1" = 30' Date Jan. 10, 1952

Corrected by Reid As Engr.

Approved Robert B. Strong Chief Engineer

Lot Numbers From  
Assessor's Plat 124.

Revised January 15, 1968



# RESOLUTION OF THE CITY COUNCIL

No. 3: 70

Approved February 21, 1968

RESOLVED, THAT the City Solicitor be and he hereby is directed to apply to the General Assembly at its present session to urge passage of "An Act in Amendment of Section 134 of Chapter 832 of the Public Laws, 1940 Entitled 'An Act to Revise, Consolidate and Amend Chapter 598 of the Public Laws of 1866, Entitled 'An Act to Revise, Consolidate and Amend the Act, Entitled 'An Act to Incorporate the City of Providence,' and the Several Acts in Addition Thereto and in Amendment Thereof" and the Several Acts in Addition thereto and in Amendment Thereof," substantially in accordance with the accompanying draft act.

IN CITY COUNCIL

FEB 15 1968

READ and PASSED

*Russell J. Boyle*  
President  
*Wincent C. ...*  
Clerk

APPROVED

FEB 21 1968

*Joseph A. Boyle*  
MAYOR

RECORDED

3-1-68



RESOLUTION  
OF THE  
CITY COUNCIL

RESOLUTION REQUESTING THE CITY SOLICITOR TO APPLY TO THE GENERAL ASSEMBLY FOR PASSAGE OF AN ACT IN AMENDMENT OF SECTION 134 OF CHAPTER 832 OF THE PUBLIC LAWS, 1940 ENTITLED 'AN ACT TO REVISE, CONSOLIDATE AND AMEND CHAPTER 598 OF THE PUBLIC LAWS OF 1866, ENTITLED 'AN ACT TO REVISE, CONSOLIDATE AND AMEND THE ACT, ENTITLED 'AN ACT TO INCORPORATE THE CITY OF PROVIDENCE, AND THE SEVERAL ACTS IN ADDITION THERETO AND IN AMENDMENT THEREOF' AND THE SEVERAL ACTS IN ADDITION THERETO AND IN AMENDMENT THEREOF.'"

IN CITY  
COUNCIL

FEB 1 - 1968

FIRST READING  
REFERRED TO COMMITTEE ON  
ORDINANCES  
*Wm. H. Hooper*  
CLERK

THE COMMITTEE ON  
ORDINANCES

Approves Passage of  
The Within Resolution

FEB 14 1968

Chairman

*Wm. H. Hooper*  
Chairman

DEPT. OF CITY CLERK  
PROVIDENCE, R.I.

JAN 29 3 55 PM '68

FILED

*Recommended by the Mayor and Directors, City Request*



24-1A

20.

\_\_\_\_\_

11/11/11

It is enacted by the General Assembly as follows:

14

6,300. 134. MUNICIPAL COURT.

"The provisions of section III of chapter 590 of the public laws of Rhode Island, primary session, 1905, as amended, relative to municipal court of the city of Providence and all other provisions of law now in effect concerning the same are hereby continued in full force and effect, subject to the rules of construction set forth in this charter shall in no way alter, amend or otherwise affect the qualifications, eligibilities, elections, or appointments, term of office, powers and duties of said court, justices, clerk, deputy clerk, and assistants and subordinates thereof respectively or any existing provisions of law of whatsoever nature concerning the same, subject, however, to such civil service provisions as may, hereafter, be enacted by ordinance."

ART. 2. This Act shall take effect upon its passage and all acts or parts of acts inconsistent herewith are hereby repealed.



# RESOLUTION OF THE CITY COUNCIL

No. 71

Approved February 21, 1968

RESOLVED, THAT the City Solicitor be and he hereby is directed to apply to the General Assembly at its present session to urge passage of "An Act In Amendment of and in Addition to Section 1 of Chapter 3338 of the Public Laws of 1954, Entitled 'An Act Authorizing the City of Providence to Enact Building Regulations and Provide for Their Administration' as Amended by Chapter 251 of the Public Laws of 1966," substantially in accordance with the accompanying draft act.

IN CITY COUNCIL

FEB 15 1968

READ and PASSED

*Russell J. Boyle*  
President  
*Vincent J. ...*  
Clerk

APPROVED

FEB 21 1968

*Joseph A. ...*  
MAYOR

PROVIDENCE, R.I.

3



RESOLUTION  
OF THE  
CITY COUNCIL

REQUESTING THE CITY SOLICITOR TO APPLY TO THE GENERAL ASSEMBLY FOR PASSAGE OF "AN ACT IN AMENDMENT OF AND IN ADDITION TO SECTION 1 OF CHAPTER 3338 OF THE PUBLIC LAWS OF 1954, ENTITLED 'AN ACT AUTHORIZING THE CITY OF PROVIDENCE TO ENACT BUILDING REGULATIONS AND PROVIDE FOR THEIR ADMINISTRATION' AS AMENDED BY CHAPTER 251 OF THE PUBLIC LAWS OF 1966,"

IN CITY  
COUNCIL

FEB 1 - 1968

FIRST READING  
REFERRED TO COMMITTEE ON  
ORDINANCES  
*Committee Report*  
Clerk

THE COMMITTEE ON  
ORDINANCES

Approves Passage of  
The Within Resolution  
*Committee Report*  
Chairman  
FEB 14 1968

FILED  
JAN 29 3 57 PM '68  
DEPT. OF CITY CLERK  
PROVIDENCE, R.I.

*Carrolltown The Public and Private, by request*



STATE OF RHODE ISLAND, & C.  
IN GENERAL ASSEMBLY

January Session, A.D. 19<sup>68</sup>

AN ACT

IN AMENDMENT OF AND IN ADDITION TO SECTION 1 OF CHAPTER 3338 OF THE PUBLIC LAWS OF 1954, ENTITLED "AN ACT AUTHORIZING THE CITY OF PROVIDENCE TO ENACT BUILDING REGULATIONS AND PROVIDE FOR THEIR ADMINISTRATION" AS AMENDED BY CHAPTER 251 OF THE PUBLIC LAWS OF 1966

It is enacted by the General Assembly as follows:

SECTION 1. Section 1 of chapter 3338 of the public laws of 1954, entitled "An act authorizing the city of Providence to enact building regulations and provide for their administration" as amended by chapter 251 of the public laws of 1966 is hereby further amended to read as follows:

\*SECTION 1.1\*\*\*

\*2. To regulate the erection of buildings, to prevent the erection of unsafe buildings and to order the removal of any buildings which are deemed to be unsafe by reason of damages caused by fire, or because of any structural hazard.

\*\*\*

14. To order owners of buildings to make safe by necessary repairs any building which is deemed to be unsafe by reasons of inadequate maintenance, dilapidation, obsolescence or abandonment.

The phrase "to make safe by necessary repairs" shall include but not be limited to:

- A. Making the building secure so that the interior of the building will not be exposed to the elements or be accessible to entrance by trespassers;
- B. Providing for the restoration of buildings which are vacant and damaged, vandalized or deteriorated to such an extent as to be unfit or unsuitable for occupancy.



15. To order the removal or demolition of any buildings which are deemed to be unsafe by reason of inadequate maintenance, dilapidation, obsolescence or abandonment whenever the repair, alteration or improvement of said buildings cannot be made at a cost reasonably related to the value of the building; provided, however, that the owner of such building may, at his discretion, repair, alter or improve the building regardless of the cost within a time period specified by the order.

Any repair, alteration or improvement that is determined to cost more than fifty (50%) per cent of the assessed valuation of the building shall be deemed to be not reasonably related to the value of the building.

16. To repair, alter or improve or cause to be secured or both such buildings at the expense of the owner whenever the owner fails to comply with an order to repair, alter, improve or secure the building in accordance with the provisions of paragraph 14, provided that the cost of such repair, alteration or improvement is reasonably related to the value of the building.

17. To remove or demolish such building at the expense of the owner whenever the owner fails to comply with an order issued to remove or demolish in accordance with the provisions of paragraph 13 above.

18. To provide that whenever the owner fails to comply with any order as provided in paragraphs 2, 14 and 15, the cost incurred by the city of Providence pursuant to the above provisions, shall be assessed to said owner; and there shall be a lien against the real property for such costs and such lien shall be enforced in the same manner provided or authorized by law for the enforcement of common law liens on personal property. Such liens shall be recorded. If the building is removed or demolished, the city of Providence may sell the materials of such building and the net cost of the demolition or removal shall be charged to the owner, and if any balance remains it shall be returned to the owner.

19. To provide for the recording of any notices or liens in the same manner of "lis pendens."



20. To provide that the owner of any building which has been found unsafe in accordance with the provisions of paragraphs 2, 14 and 15 shall not sell, transfer, mortgage, lease or otherwise dispose thereof to another until its unsafe condition has been corrected, or until such owner has furnished the intended grantee, mortgagee or lessee a true copy of the order and has notified the city of Providence in writing of his intent to transfer, lease or mortgage or otherwise dispose of such building, or the land upon which such building is situated. A transferee, mortgagee or lessee who receives actual or constructive notice of such orders shall be bound by such order on the date of transfer, mortgage or lease without service of further notice.

21. Any orders issued pursuant to the provisions of this chapter shall be in writing and shall be mailed by certified mail to the last known address of such owner. The time period for compliance with any orders issued pursuant to this chapter shall be established by ordinance but shall be not less than thirty (30) days from receipt of the order; provided, however, that the time period for compliance with a removal order issued under the provisions of paragraph 2 shall be not less than twelve (12) hours from the discovery of the structural hazard or the time of the extinguishing of the fire.

Orders issued pursuant to the provisions of paragraphs 14 and 15 may be combined into one order and the owners of said buildings shall either comply with said order or commence administrative appeals within the time period set by the compliance order and not thereafter."

SECTION 2. This act shall take effect upon its passage and all acts and parts of acts inconsistent herewith are hereby repealed.