

RESOLUTION OF THE CITY COUNCIL

No. 265

Approved June 23, 1972

RESOLVED, DECREED AND ORDERED:

That the following named highways shown as shaded areas on the accompanying plan entitled "Providence, Rhode Island, Department of Public Works-Engineering Office, Street Line Section Map No. 063526, dated December 1, 1971,"

viz:

Alamo Lane, Try Street, Bowen Street and Cady Street, from the easterly line of Canal Street to the westerly line of North Main Street, having ceased to be useful to the public and the same are abandoned as public highways and the damage to the abutters is appraised at nothing and so awarded, and it is further

ORDERED, That the Director of Public Works, be and he is hereby directed to cause a sign to be placed on the above-named highways abandoned as aforesaid, having thereon the words "not a Public Highway," and it is further

ORDERED, That after the entry of this order or decree the City Clerk shall cause a notice thereof to be published in a newspaper published in the County of Providence at least once each week for three successive weeks and a further and personal notice shall be served by the City Sergeant upon every owner of land abutting the above-named highways which have been abandoned, who is known to reside within this State.

IN CITY COUNCIL

JUN 22 1972

READ and PASSED

Robert J. Taylor
President
Carroll C. Crippin
Clerk

APPROVED

JUN 23 1972

Joseph A. Pearley
MAYOR

THE COMMITTEE ON

Public Works

Approves Passage of
The Within Resolution

Wm. H. ...
June 14, 1972 Chairman
Clark Clerk

PETITION TO THE CITY COUNCIL

TO THE HONORABLE CITY COUNCIL OF THE CITY OF PROVIDENCE:

The undersigned respectfully petitions your honorable body


That the following named highways shown as shaded areas on the accompanying plan entitled "Providence, Rhode Island, Department of Public Works-Engineering Office, Street Line Section Map No. 063526, dated December 1, 1971,"

viz:

(✓ Alamo Lane, Try Street, Bowen Street and Cady Street from the easterly line of Canal Street to the westerly line of North Main Street,) having ceased to be useful to the public and the same are proposed to be abandoned.

PROVIDENCE REDEVELOPMENT AGENCY

By

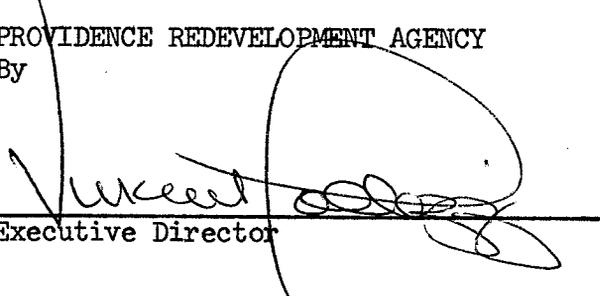
Executive Director

IN CITY
COUNCIL

MAR 16 1972

FIRST READING
REFERRED TO COMMITTEE ON
PUBLIC WORKS

Urmant Lopez
CLERK

*Councilman Scarnetta
and Councilman Lynch, by request*

FRANK A. TIBALDI
TRAFFIC ENGINEER



JOSEPH A. DOORLEY, JR.
MAYOR

TRAFFIC ENGINEERING DEPARTMENT

60 ERNEST ST.

PROVIDENCE, R. I. 02905

781 - 4044

April 4, 1972

The Honorable City Council
Committee on Public Works
City Hall
Providence, Rhode Island

Gentlemen:

The Traffic Engineering Department has received petitions to abandon certain portions of the following named public highways:

Alamo Lane, Try Street, Bowen Street and Cady Street from the easterly line of Canal Street to the westerly line of North Main Street.

Church Street, Lamb Street and Gangway from the easterly line of Canal Street to the westerly line of North Main Street.

Otis Street, Crockett Street, North Court Street and Haymarket Street from the easterly line of Canal Street to the westerly line of North Main Street, and two Gangways southerly from the southerly line of Otis Street.

This department offers no objection to the abandonment of the above mentioned highways.

Very truly yours,

Frank A. Tibaldi
Traffic Engineer

it

JOHN A. DOHERTY, CHAIRMAN
EARL H. ASHLEY
UGO RICCIO
JOHN J. TIERNEY
DAVID R. MCGOVERN, EX-OFFICIO

WATER SUPPLY BOARD
CITY OF PROVIDENCE, R. I. 02908
352 ACADEMY AVENUE

JOSEPH E. MARTIN
CHIEF ENGINEER
JOHN E. ROGERS
DEPUTY CHIEF ENGINEER
JOHN T. WALSH, LEGAL ADVISOR
JOHN J. DEARY, SECRETARY

March 28, 1972

Councilman Thomas Payne, Chairman
Committee on Public Works
City Clerk's Office, City Hall
Providence, Rhode Island


Dear Councilman Payne:

We have received a memorandum dated March 13 from the Department of the City Clerk, together with a copy of a petition for the abandonment of the following streets:

Alamo Lane
Try Street
Bowen Street
Cady Street
Church Street
Lamb Street, and a Gangway
Otis Street
Crockett Street
North Ct. Street
Haymarket Street

Please be advised, that in accordance with the established policy of the Water Supply Board, a payment for the value of depreciated facilities in condemned streets is not required of the Providence Redevelopment Agency.

Very truly yours,

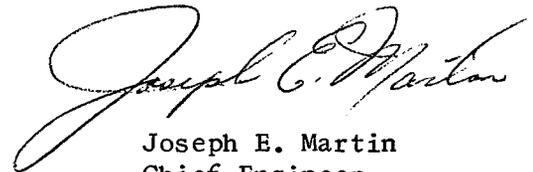

Joseph E. Martin
Chief Engineer

JEM/ms



CITY OF PROVIDENCE, RHODE ISLAND
MAYOR JOSEPH A. DOORLEY, JR.

DEPARTMENT OF PUBLIC WORKS . 700 ALLENS AVENUE . 02905
Lawrence P. McGarry, Director Joseph J. Campo, Deputy Director

April 24, 1972

Chairman of the Public Works Committee
Providence City Council
City Hall - Providence, R.I.

Dear Sir:

Re: Abandonment of Certain Public Highways

This department has no objection to the abandonment of the following public highways:

Alamo Lane - From westerly line of No. Main St. to
easterly line of Canal St.

Try Street - From westerly line of No. Main St. to
easterly line of Canal St.

Bowen Street - From westerly line of No. Main St. to
easterly line of Canal St.

Gady Street - From westerly line of No. Main St. to
easterly line of Canal St.

Church Street - From westerly line of No. Main St. to
easterly line of Canal St.

Lamb Street - From westerly line of No. Main St. to
easterly line of Canal St.

Otis Street - From westerly line of No. Main St. to
easterly line of Canal St.

North Ct. St. - From westerly line of No. Main St. to
easterly line of Canal St.

Two Gangways - Southerly from the southerly line of Otis St

This department has no objection to the abandonment of Crockett Street and Haymarket Street providing the existing sewer lines in said streets are abandoned. Said abandonment would be effected by removing the wye at the sewer main.


Chairman of the Public Works Committee

Page -2-

April 24, 1972

It is recommended that the Gangway (from easterly line of Canal St. to westerly line of No. Main St.) not be abandoned unless arrangements for the relocation of the 22 inch overflow in said gangway be made at the expense of the petitioner.

Very truly yours,

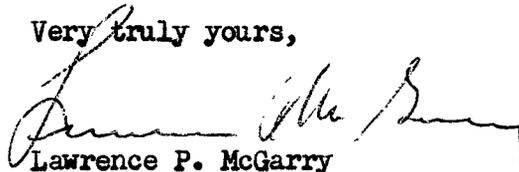

Lawrence P. McGarry
Director of Public Works

LPMCG:jlc

VINCENT PALLOZZI
DIRECTOR



JOSEPH A. DOORLEY, JR.
MAYOR

DEPARTMENT OF PLANNING & URBAN DEVELOPMENT
CITY HALL, PROVIDENCE, RHODE ISLAND 02903

April 26, 1972

Committee on Public Works
City Hall
Providence, Rhode Island 02903

SUBJECT: Referral No. 1837 - Petition for abandonment of Almo Lane, Try St., Bowen St., Cady St., Church St., Lamb St., a gangway, Otis St., and two gangways, Crockett St., No. Court St. and Haymarket St.

Gentlemen:

This petition from the Committee on Public Works request the abandonment of: Almo Lane, Try St., Bowen St., Cady St., Church St., Lamb St., a gangway, Otis St. and two gangways, Crockett St., No. Court St., and Haymarket St. those portions which run from Canal St. to North Main St. on Assessor's Plat 10.

The petition by the Providence Redevelopment Agency would use the land thus consolidated between Smith St. and Lonsdale St. for the Roger Williams National Memorial Park which will be constructed and operated by the U.S. Park Service, Department of the Interior. Plans have been made for the widening of both Lonsdale St. and that portion of Smith St. which runs between North Main St. and Canal St. to facilitate traffic flow in the area.


On a photographic and inspection survey it was determined that all the streets in question are narrow, seldom used alleys in condition varying from impassable to passable with caution in one direction only.

Upon motion of Mr. Mascia seconded by Mr. Zuccarelli

The Commission

VOTED: To offer no objection to the granting of this petition.

Very truly yours,

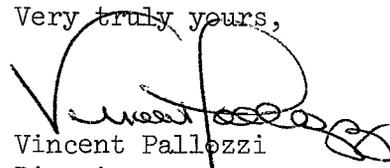
Vincent Pallozzi
Director

VP:ee

cc: Councilman Michael E. Kelly
Councilman Philip F. Addison, Jr.

VINCENT PALLOZZI
DIRECTOR



JOSEPH A. DOORLEY, JR.
MAYOR

DEPARTMENT OF PLANNING AND URBAN DEVELOPMENT
CITY HALL, PROVIDENCE, RHODE ISLAND 02903

January 6, 1972

Committee on Public Works
City Hall
Providence, Rhode Island 02903

SUBJECT: Referral No. 1825 - ABANDONMENT OF SEVERAL STREETS IN
SOUTH MAIN-SOUTH WATER STREETS AREA

Gentlemen:

The Providence Redevelopment Agency, in order to carry out its plans for the rehabilitation of the South Water-South Main Section of the East Side Renewal Project, has petitioned for the abandonment of several small streets (see attached map) as follows:

1. Running from South Water Street to South Main Street; Bullion Street, Power Street, Gold Street, Silver Street, Guilder Street.
2. Running from South Main Street to Well Street; Harding's Alley and Pioneer Lane.
3. Well Street from Williams Street to Power Street and from Power Street to Planet Street.


Inspection revealed that the streets mentioned are narrow alleys, some unpaved and some blocked and unusable.

Upon motion of Mr. Canning seconded by Mr. Zuccarelli

The Commission

VOTED: To offer no objection to the granting of this petition.

Very truly yours,

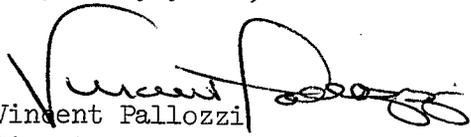
Vincent Pallozzi
Director

VP:ee
Attachment

cc: Councilman John M. Murphy
Councilman Edward W. Xavier
Joseph E. Martin, Chief Engineer
Water Supply Board
Frank Tibaldi, Traffic Engineer

CITY PLANNING COMMISSION

PROVIDENCE, R. I.
 POWER ST / SILVER ST / HARDING'S ALLEY / WELL ST.
 GOLD ST / GUILDER ST / PIONEER LANE

Ref. No.: _____ Subject: ABANDONMENT

Plat No.: 16 Lot No.: _____

Lot Area: _____


LAND USE LEGEND

- 00 Vac. Land
- 10 One Fam.
- 11 One Fam. & Nonres.
- 12 One Fam. & Home Occ.
- 13 One Fam. & Prof. Off.
- 15 Auxiliary to Res.
- 20 Two Fam.
- 21 Two Fam. & Nonres.
- 22 Two Fam. & Home Occ.
- 23 Two Fam. & Prof. Off.
- 25 Two Fam. & One Fam.
- 30 Three Fam.
- 31 Three Fam. & Nonres.
- 32 Three Fam. & Home Occ.
- 33 Three Fam. & Prof. Off.
- 35 Three Fam. & One Fam.
- 36 Three Fam. & Two Fam.
- 40 Apt. 4 Fam. or More
- 41 Apt. & Nonres.
- 42 Apt. & Home Occ.
- 43 Apt. & Prof. Off.
- 45 Apt. & One Fam.
- 46 Apt. & Two Fam.
- 47 Apt. & Three Fam.
- 48 Lodging House
- 49 Fraternity
- 51 Limited Comm.
- 52 Parking Lot
- 53 Gen. Comm.
- 54 Nonstruct. Gen. Comm.
- 55 Parking Gar.
- 56 Heavy Comm.
- 57 Nonstruct. Heavy Comm.
- 58 Auto. Service Sta.
- 59 Stor. Gar. for Comm. Veh.
- 64 Gen. Ind.
- 65 Nonstruct. Gen. Ind.
- 67 Heavy Ind.
- 68 Nonstruct. Heavy Ind.
- 71 Utility
- 75 Railroad
- 81 Instit. (not elsewhere class.)
- 82 Parochial School
- 83 Church
- 84 Private School or Coll.
- 85 Cemetery
- 91 Park, Golf Course
- 92 Playground & Playfield
- 95 Public Bldg. (exc. schools)
- 96 Public School (E.S., J.H., H.S.)



AREA IN QUESTION

Date: _____ By: _____ Scale: _____

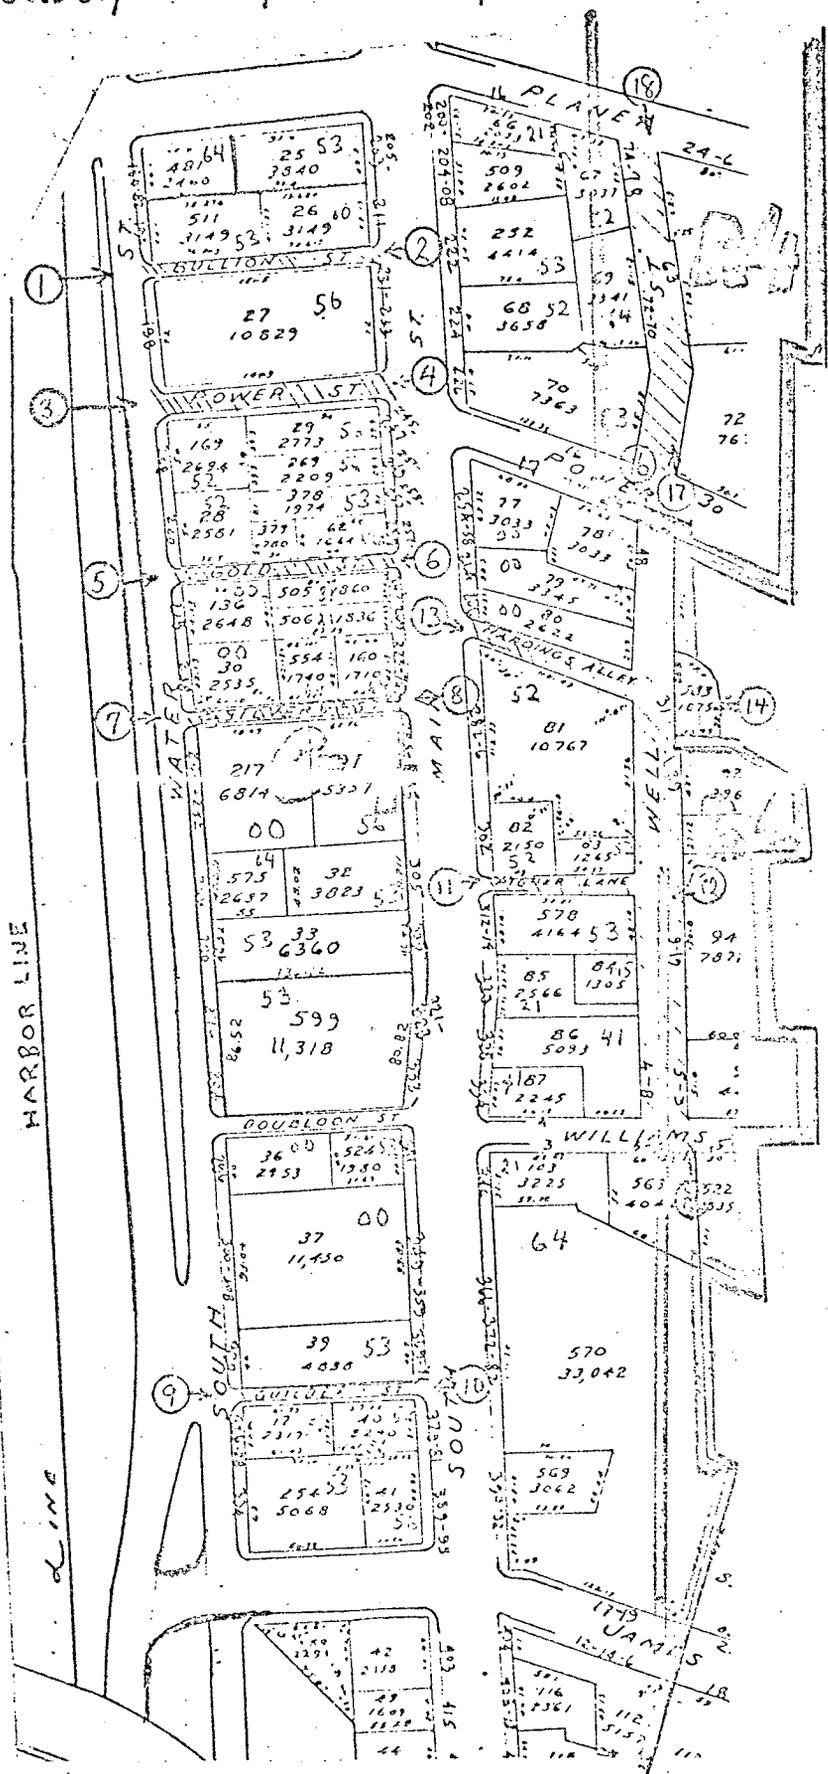

R2

Department of City Clerk

MEMORANDUM

DATE:

March 13, 1972

TO:

Director McGarry, Director Pallesci, Chief Engineer
Martin, Traffic Engineer Sibaldi, and Commissioner Goldstein

SUBJECT:

ABANDONMENTS OF CERTAIN PUBLIC HIGHWAYS

CONSIDERED BY:

Committee on Public Works

DISPOSITION:

Attached are copies of Petitions on the above subject
for study and report concerning:

Alamo Lane
Try Street
Down Street
Nady Street
Church Street
Lane Street, and a Gangway
Otis Street
Crockett Street
North Ct. Street
Haymarket Street

Vernon Vesper

City Clerk

THE CITY OF PROVIDENCE

CITY SERGEANT'S OFFICE

THIS IS TO CERTIFY, That I have caused the notice, of which a true copy is hereto annexed, to be served upon the following named persons, by handing to each of said persons, or by leaving at their last and usual place of abode in this State a true copy of said notice, to wit: ALAMO LANE, TRY STREET, BOWEN STREET AND CADY STREET from the easterly line of Canal Street to the westerly line of North Main Street.

<u>Plat</u>	<u>Lot</u>	<u>Name and Address</u>
10	11	Providence Redevelopment Agency 40 Fountain Street Providence, Rhode Island
"	10	" " "
"	390	" " "
"	12	" " "
"	46	" " "
"	23	" " "
"	47	" " "
"	48	" " "
"	13	" " "
"	36	" " "
"	49	" " "
"	14	" " "
"	15	" " "
"	593	" " "

Date June 6, 72 Bernard Carter
Dep City Sergeant

This is to certify that I have caused a true copy of the attached Resolution to be served upon the above named persons, firms/and/or corporations, as the case may be, by handing to each said person, firm / and / or corporation, as the case may be, or by leaving at their last and usual place of abode in this state, a true copy.


Date 6/28/72 Edward Dummie
Dep City Sergeant

PROVIDENCE, R. I.

P. W. DEPT. - ENGINEERING OFFICE
STREET LINE SECTION

Plan No 063526

Date December 1, 1971

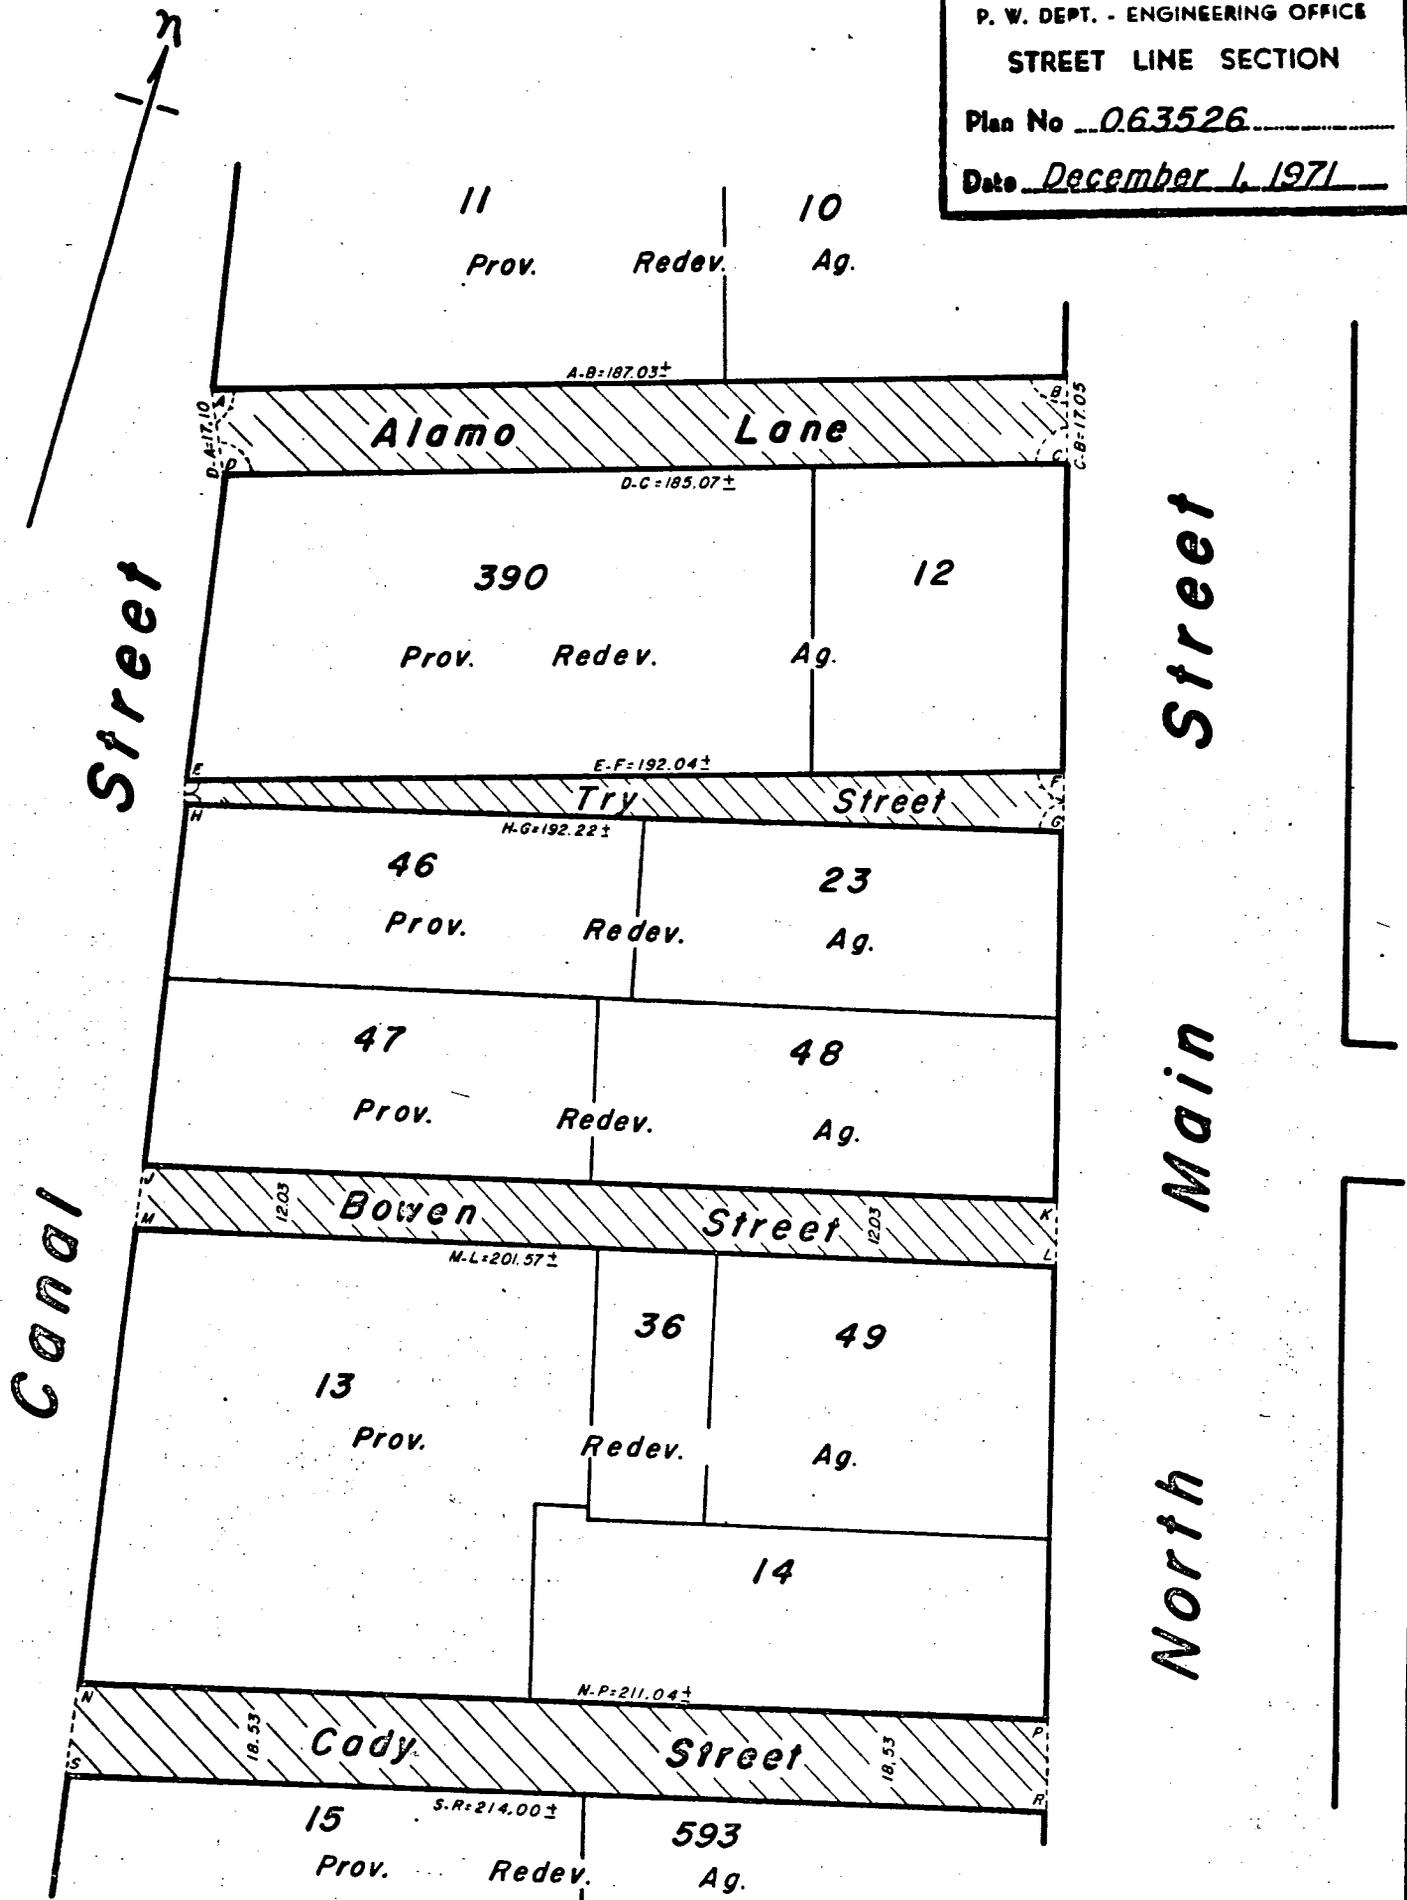

Note:

Cross-Hatched Areas A-B-C-D-A,
E-F-G-H-E, J-K-L-M-J & N-P-R-S-N
Indicate Proposed Abandonments.

Lot Numbers From Assessor's Plat 10.

CITY OF PROVIDENCE, R. I.
Public Works Dept. - Engineering Office
Showing Proposed Abandonments
(Alamo La, Try St, Bowen St, & Cady St.)
Drawn by Provonsil Checked by A.J.P.
Scale 1" = 50' Date 12-1-71
Correct R.P.D. Associate Eng.
Approved [Signature] CHIEF ENGINEER

760
6-03

AFFIDAVIT OF PUBLICATION

THE PROVIDENCE DAILY JOURNAL THE EVENING BULLETIN
THE PROVIDENCE SUNDAY JOURNAL

Published by THE PROVIDENCE JOURNAL COMPANY
Providence, Rhode Island

State of Rhode Island
City and County of Providence

The City of Providence
STATE OF RHODE ISLAND AND
PROVIDENCE PLANTATIONS
Resolution of the
City Council

No. 265
Approved June 23, 1972
RESOLVED, DECREED AND
ORDERED

That the following named high-
ways shown as shaded areas on
the accompanying plan entitled
"Providence, Rhode Island, Depart-
ment of Public Works-Engineering
Office, Street Line Section Map
No. 063526, dated December 1,
1971."

viz:
Alamo Lane, Try Street, Bowen
Street and Cady Street, from the
easterly line of Canal Street to
the westerly line of North Main
Street, having ceased to be useful
to the public and the same are
abandoned as public highways and
the damage to the abutters is ap-
praised at nothing and so awarded,
and it is further

ORDERED, That the Director
of Public Works, be and he is
hereby directed to cause a sign
to be placed on the above-named
highways abandoned as aforesaid,
having thereon the words "not a
Public Highway," and it is further

ORDERED, That after the entry
of this order or decree the City
Clerk shall cause a notice thereof
to be published in a newspaper
published in the County of Provi-
dence at least once each week for
three successive weeks and a furth-
er and personal notice shall be
served by the City Sergeant upon
every owner of land abutting the
above-named highways which have
been abandoned, who is known to
reside within this State.

A true copy.
Attest:
VINCENT VESPIA,
City Clerk.

On this 18th day of October, 1972,
before me, a Notary Public, duly qualified for said
County and State, personally appeared Stanley
Stanley E. Finness
E. Finness, Classified Advertising
Manager in the office of The Providence
Journal Company, publishers of the Providence

Journal and Evening Bulletin
newspapers published in the City of Providence by
The Providence Journal Company, who, on being
duly sworn, states on oath that the advertisement of

The City of Providence

a true copy of which is hereunto annexed, was duly
inserted in the Bulletin
in its issues of

September 27, October 4, 11, 18, 1972.

Subscribed and sworn to before me this

18th day of October, 1972.

James M. ...
Notary Public.