

The City of Providence

STATE OF RHODE ISLAND AND PROVIDENCE PLANTATIONS

CHAPTER 1972-71

No. 513 **AN ORDINANCE** IN AMENDMENT OF AND IN ADDITION TO CHAPTER 1972-47 OF THE ORDINANCE OF THE CITY OF PROVIDENCE, ENTITLED "AN ORDINANCE APPROVING AND ADOPTING THE OFFICIAL REDEVELOPMENT PLAN FOR WEST BROADWAY NDP URBAN RENEWAL AREA (1)".

Approved December 28, 1972

Be it ordained by the City of Providence:

1. That Chapter 1972-47 of the Ordinance of the City of Providence, entitled "An Ordinance Approving and Adopting the Official Redevelopment Plan for West Broadway NDP Urban Renewal Area (1)" be and is hereby amended as follows:

(a) Delete Exhibit A, entitled "Legal Description of the Boundary of NDP Urban Renewal Area (1)" of the Official Redevelopment Plan and substitute the following in place thereof:

Exhibit A, entitled "Legal Description of the Boundary of NDP Urban Renewal Area (1)" Dated September 1972, consisting of text and two (2) maps, indicating the project boundary and the West Broadway Project Area, and entitled "Revised Project Boundary". Dated September 1972.

2. That said Chapter 1972-47 of the Ordinance of the City of Providence as adopted and as hereby amended, be and the same is hereby ratified and affirmed in all other respects.

3. That the Ordinance shall take effect on its' passage and shall be filed with the City Clerk who is hereby authorized and directed to forward a certified copy thereof to the Providence Redevelopment Agency.

IN CITY
COUNCIL
DEC 7 - 1972
FIRST READING
READ AND PASSED
Umasist... Umasia
CLERK

APPROVED
DEC 28 1972
Joseph H. ...
MAYOR

IN CITY
COUNCIL
DEC 21 1972
FINAL READING
READ AND PASSED
.....
PRESIDENT
Umasist... Umasia
CLERK

No.

CHAPTER
AN ORDINANCE

**IN CITY
COUNCIL**

OCT 5 1972

FIRST READING
REFERRED TO COMMITTEE ON URBAN REDEVELOPMENT
RENEWAL & PLANNING

Ursula Casper
CLERK

*Councilman Scianetta
and Councilman Lynch, by request*

THE COMMITTEE ON URBAN REDEVELOPMENT
RENEWAL & PLANNING

Approves Passage of
The Within Ordinance

Ursula Casper
Nov. 21, 1972
CLERK

DEPT. OF CITY CLERK
PROVIDENCE, R.I.
SEP 20 2 37 PM '72

FILED

EXHIBIT ALEGAL DESCRIPTION OF THE BOUNDARY OF N.D.P. URBAN RENEWAL AREA (1)

Beginning at the most westerly corner of the area herein described as the intersection of the southerly line of Wood Street and the westerly line of Service Road No. 6;

Thence, running generally northerly along said westerly line of Service Road No. 6 to its intersection with the easterly taking line of the Dennis J. Roberts Expressway;

Thence running generally northerly along said easterly taking line of the Dennis J. Roberts Expressway to its intersection with the easterly taking line of the Proposed Route 6 Connector;

Thence, running generally northerly along said easterly taking line of the Proposed Route 6 Connector to its intersection with the westerly line of Ridge Street;

Thence, turning and running northeasterly along said westerly line of Ridge Street to its intersection with the northerly line of Swiss Street;

Thence, turning and running easterly along said northerly line of Swiss Street to its intersection with the westerly line of Tiber Street;

Thence, turning and running northerly along said westerly line of Tiber Street to its intersection with the easterly taking line of the Proposed Route 6 Connector;

Thence, turning and continuing northerly along said easterly taking line of the Proposed Route 6 Connector to its intersection with the centerline of Atwells Avenue;

Thence, turning and running easterly along said centerline of Atwells Avenue to its intersection with the easterly line of Knight Street;

Thence, turning and running southeasterly along said easterly line of Knight Street to its intersection with the southerly line of Westminster Street;


Thence, turning and running westerly along said southerly line of Westminster Street to its intersection with the easterly line of Bridgham Street;

Thence, turning and running southerly along said easterly line of Bridgham Street to its intersection with the southerly line of Cranston Street;


Thence, turning and running southwesterly along said southerly line of Cranston Street to its intersection with the southerly line of Messer Street;

Thence, turning and running northwesterly and northerly along said southerly line of Messer Street to its intersection with the southerly line of Wood Street;

Thence, turning and running westerly along said southerly line of Wood Street to the point and place of beginning.

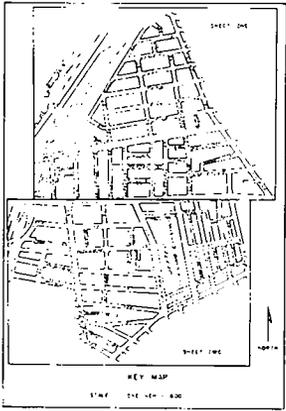

REVISED PROJECT BOUNDARY	
NEIGHBORHOOD DEVELOPMENT PROGRAM	
PROVIDENCE REDEVELOPMENT AGENCY	
DATE: 10/11/72	SHEET: 1 OF 2
PROVIDENCE, RHODE ISLAND	
SCALE: 1" = 100'	DATE: 10/11/72
DESIGNED BY: [Signature]	PROJECT: [Signature]

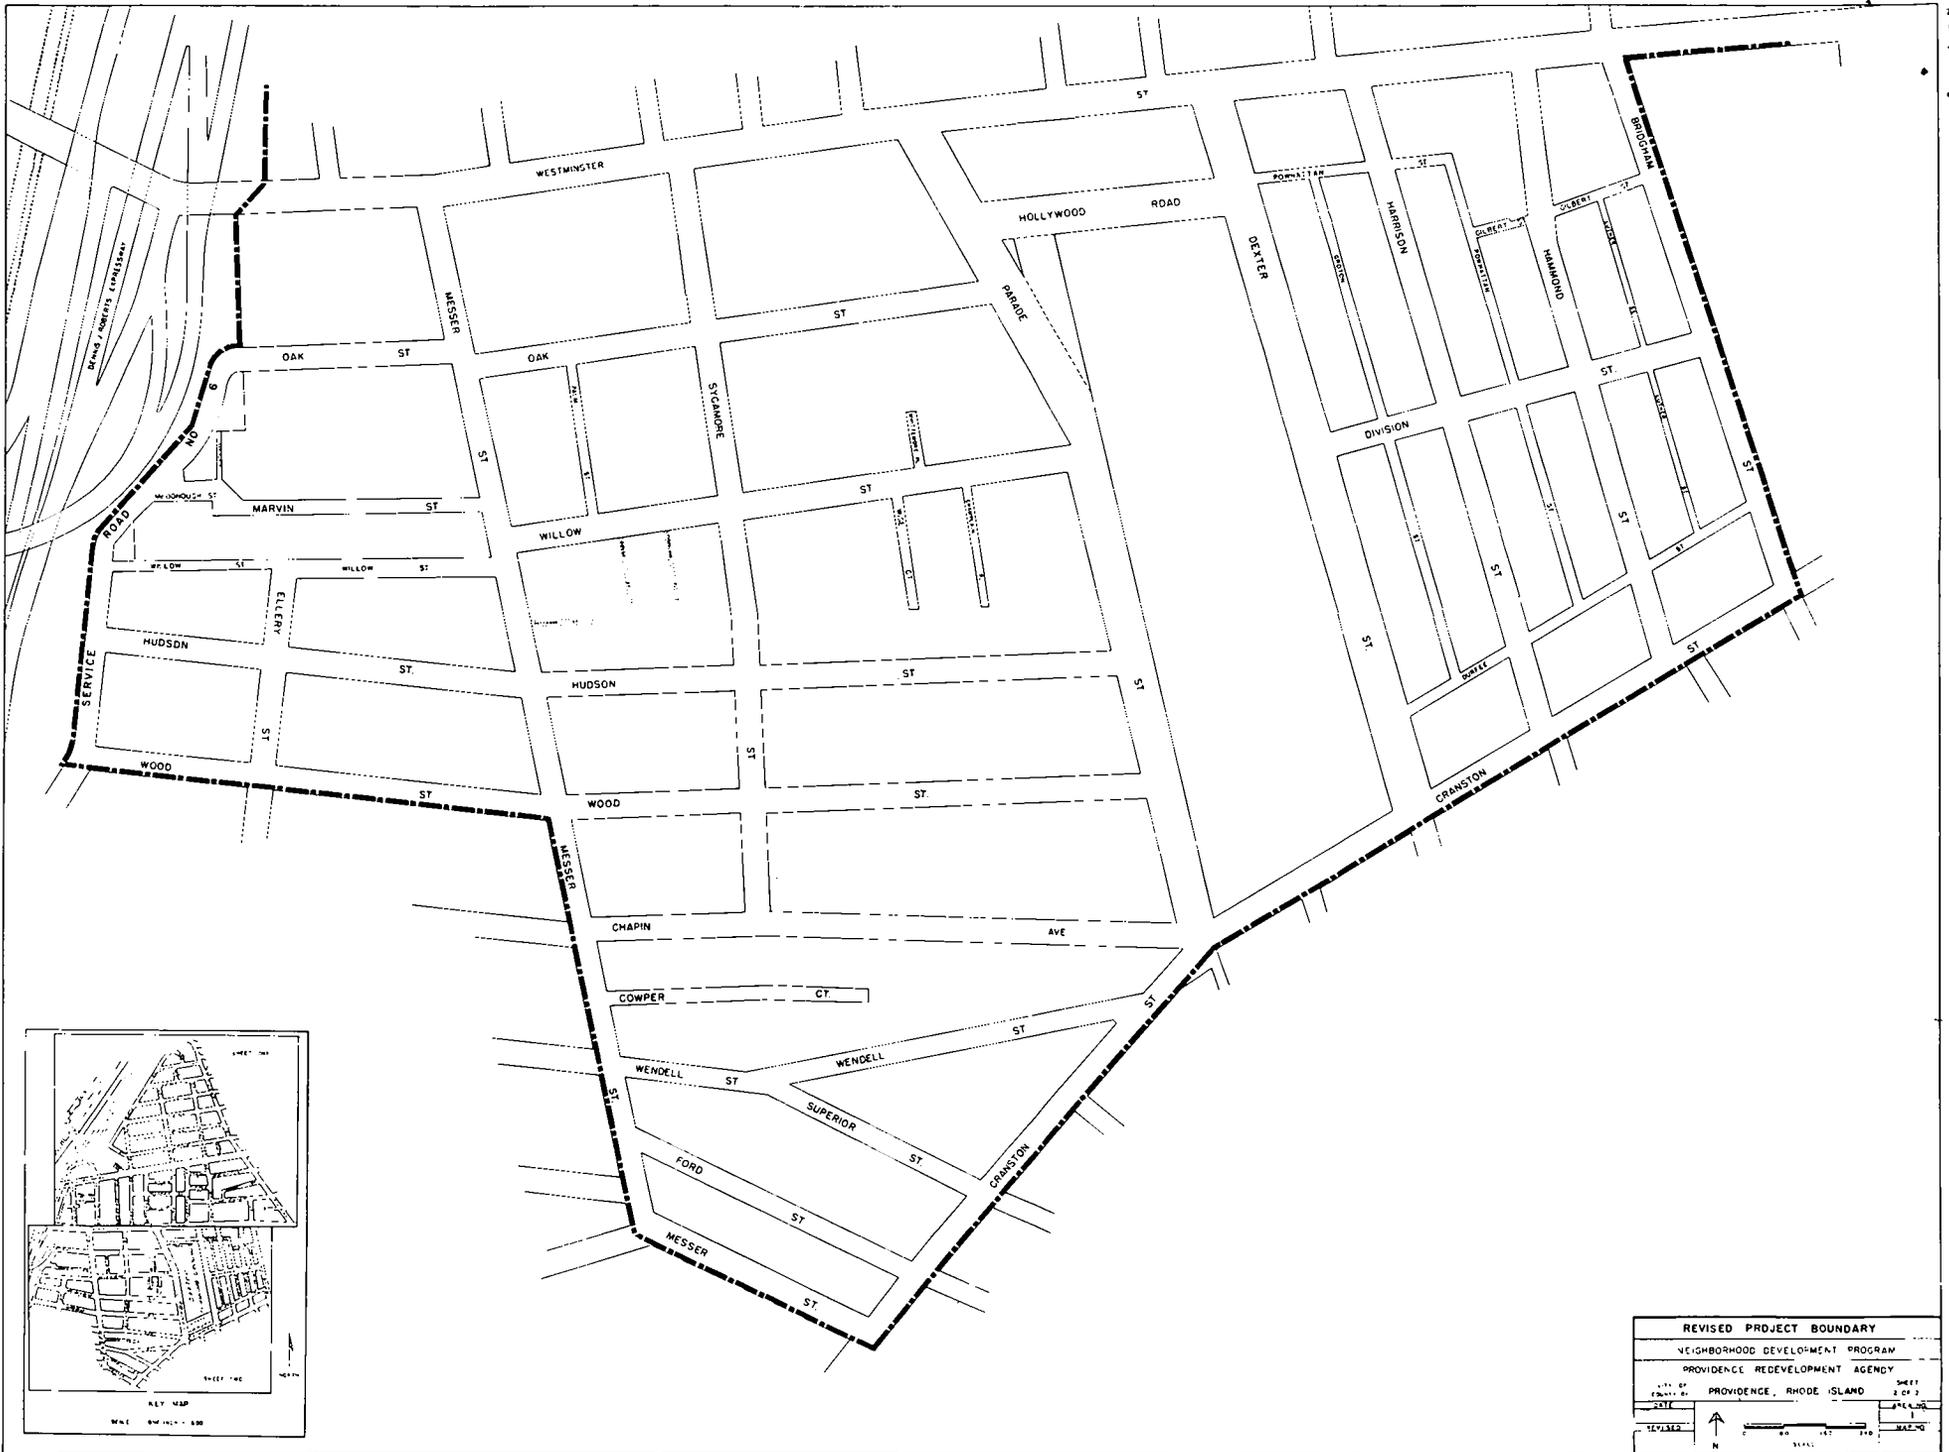

REVISED PROJECT BOUNDARY	
NEIGHBORHOOD DEVELOPMENT PROGRAM	
PROVIDENCE REDEVELOPMENT AGENCY	
DATE OF STUDY	SHEET
1971	2 OF 2
PROVIDENCE, RHODE ISLAND	
SCALE	SCALE
0 20 40 60 80	0 20 40 60 80
↑	↑
N	N

STANLEY P. BLACHER
Chairman

JOHN RAO, JR.
Vice Chairman

ROBERT H. DIAMOND

RAYMOND J. DEVITT, JR.

SHELDON L. GERBER

CHARLES A. PISATURO

EDWARD W. XAVIER

STANLEY BERNSTEIN
Secretary

VINCENT PALLOZZI
Executive Director



PROVIDENCE REDEVELOPMENT AGENCY

September 18, 1972

MAYOR JOSEPH A. DOORLEY, JR.
Ex-Officio

Mr. Vincent Vespia
City Clerk
City Hall
Providence, Rhode Island 02903

Dear Mr. Vespia:

The attached proposed original and thirty (30) copies of an Ordinance amending the West Broadway NDP Urban Renewal Area (1) Project Boundary is presented herewith for introduction to the City Council.

Exhibit A, Legal Description of the Boundary of NDP Urban Renewal Area (1), and a Revised Project Boundary Map, Sheet 1 of 2 and Sheet 2 of 2, are also attached.

In order to make all site improvements in the boundary streets a 100% eligible project cost the boundary must be revised to include the entire street. Therefore, this revision extends the project boundary from the existing lines to the outside of the streets thus making all the streets within the project area eligible for construction with Federal Funds.

It is respectfully requested that this matter be introduced to the City Council at its next meeting.

Sincerely yours,

A handwritten signature in black ink, appearing to read "Vincent", written over the typed name.

Vincent Pallozzi
Executive Director

VP:ls
JD'A

Enclosures