

RESOLUTION OF THE CITY COUNCIL

No. 476

Approved October 26, 1971

RESOLVED, That the Olneyville Square Businessmen's Association is granted the privilege of erecting light decorations and related Christmas decorations for the 1971 Christmas Season along and over and across certain areas of Olneyville Square as may be incorporated in the said Association's plans, all subject to the approval of the Director of Public Works and the Public Service Engineer; provided that the Olneyville Square Businessmen's Association shall furnish to the City and file with the City Clerk, a liability insurance policy certificate, approved as to form by the City Solicitor, its limits to be not less than One Hundred Thousand (\$100,000.00) Dollars, indemnifying the City against any claim arising out of any damage due to the erection, maintenance and/or removal of any decorations or parts thereof.

IN CITY COUNCIL

OCT 21 1971

READ and PASSED

Robert J. Dalton
.....
President
William W. Cropper
.....
Clerk

APPROVED

OCT 26 1971

Joseph A. Rowley
.....
MAYOR

Councilman Pisaturo
and Councilman W. Murphy, by request

THE CITY OF PROVIDENCE
STATE OF RHODE ISLAND AND PROVIDENCE PLANTATIONS

RESOLUTION OF THE CITY COUNCIL

No. 477

Approved October 26, 1971

RESOLVED, That the Mount Pleasant Businessmen's Association is granted the privilege of erecting light decorations and related Christmas decorations for the 1971 Christmas Season along and over and across certain areas of Academy Avenue and Chalkstone Avenue as may be incorporated in the said Association's plans, all subject to the approval of the Director of Public Works and the Public Service Engineer; provided that the Mount Pleasant Businessmen's Association shall furnish to the City and file with the City Clerk, a liability insurance policy certificate, approved as to form by the City Solicitor, its limits to be not less than One Hundred Thousand (\$100,000.00) Dollars, indemnifying the City against any claim arising out of any damage due to the erection, maintenance and/or removal of any decorations or parts thereof.

IN CITY COUNCIL

OCT 21 1971

READ and ADOPTED
Robert J. Dutton
President
Winnant C. Caspary
Clerk

APPROVED

OCT 26 1971

Joseph A. Dowley
MAYOR

Councilman Sciarretta
and Councilman Cole, by request
Councilman Lynch, Councilman Mascia, Councilman Ahern and Councilman Crowley, by request

RESOLUTION OF THE CITY COUNCIL

No. 478

Approved October 26, 1971

RESOLVED,

That the accompanying certificates, Nos. 655, 657, 658 and 659, representing overpayment of City Taxes for the years 1967, 1970 and 1971, are hereby refunded in the amounts overpaid

IN CITY COUNCIL

OCT 21 1971

READ and PASSED

Robert J. Dalton
.....
President
Winnant Casper
.....
Clerk

APPROVED

OCT 26 1971

Joseph A. Porley
.....
MAYOR

IN CITY
COUNCIL

OCT 7 - 1971

FIRST READING
REFERRED TO COMMITTEE ON
FINANCE

Ummat Vespa
CLERK

THE COMMITTEE ON

Finance

Approves Passage of
The Within Resolution

Ummat Vespa
Chairman
Oct. 14, 1971
Clark
Clerk

*Councilman Sciarretta,
and Councilman Lynch, by request*

OVERPAYMENT OF 1967 tax
 Dec 31, 1966
 TAX ASSESSED _____

CERT. NO. O- 655
 c.d.

PREP. BY _____
 DATE Sept. 1, 1971
 BOOK _____ GROUP _____

08-160-300 Bruce Hearle and Anthony Moura
 LIST NO. _____ NAME _____
 STREET 105 Hope St.
 CITY Prov., R. I.

ORIGINAL ASSESSMENT	on Tang. P. P.	\$	86	00
CERTIFIED ADDITIONS:				
ASSESSORS CERT. NO.	DATE APPD.	\$		
VOLUNTARY TAX PAID				
GIVEN LIST NO.	DATE	\$		
TOTAL CHARGES			86	00
CERTIFIED ABATEMENT				
ASSESSORS CERT. NO.	DATE APPD.	\$		
BALANCE		\$		
TAXES PAID:	DATE	AMOUNT		
	8/20/71 Y	\$ 86.00		
Pd by Industrial	8/20/71 Y	86.00		
			172	00
AMOUNT OVERPAID			86	00
	on Tang. P. P.	\$		

APPROVED BY _____ DATE _____
 ENTERED ON OVERPAYMENT CONTROL PAGE _____ LINE _____ J. V. NO. _____

DISPOSITION

RECOMMENDED TO COUNCIL FOR REFUND _____
 APPROVED BY COUNCIL DATE _____ RES. NO. _____
 AMOUNT REFUNDED: _____
 DATE _____ CHECK NO. _____ AMOUNT \$ _____

CREDITED TO TAX COLLECTIONS: DATE _____ AMOUNT \$ _____

OTHER DISPOSITION: Refund to Industrial National Bank
 111 Westminster St., Prov., R. I.

OVERPAYMENT OF 1970 tax
 TAX ASSESSED Dec. 31, 1969

CERT. NO. O-657

PREP. BY c.d.
 DATE 9/2/71
 BOOK _____ GROUP _____

LIST NO. 19-605-310 NAME Gertrude Summer
 STREET 99 10th St.
 CITY Prov., R. I.

ORIGINAL ASSESSMENT	<u>on m.v.</u>	\$	<u>58</u>	<u>48</u>
CERTIFIED ADDITIONS:				
ASSESSORS CERT. NO.	DATE APPD.	\$		
VOLUNTARY TAX PAID				
GIVEN LIST NO.	DATE	\$		
TOTAL CHARGES			<u>58</u>	<u>48</u>
CERTIFIED ABATEMENT				
ASSESSORS CERT. NO.	DATE APPD.	\$		
BALANCE		\$		
TAXES PAID:	DATE	AMOUNT		
	<u>8/30/71 A</u>	<u>\$ 110.94</u>		
			<u>110</u>	<u>94</u>
AMOUNT OVERPAID			<u>52</u>	<u>46</u>
	<u>on m.v.</u>	\$		

APPROVED BY _____ DATE _____
 ENTERED ON OVERPAYMENT CONTROL PAGE _____ LINE _____ J. V. NO. _____

DISPOSITION

RECOMMENDED TO COUNCIL FOR REFUND _____
 APPROVED BY COUNCIL DATE _____ RES. NO. _____
 AMOUNT REFUNDED: _____
 DATE _____ CHECK NO. _____ AMOUNT \$ _____
 CREDITED TO TAX COLLECTIONS: DATE _____ AMOUNT \$ _____
 OTHER DISPOSITION: _____

OVERPAYMENT OF 1971 tax
 TAX ASSESSED Dec. 31, 1970

CERT. No. O- 658

PREP. BY c.d.
 DATE 9/10/71
 BOOK _____ GROUP _____

LIST NO. 08-199-545 NAME HERTZ CORP R H L T
 STREET P. O. Box 1257
 CITY Providence, R. I.

ORIGINAL ASSESSMENT	on m.v.	\$	105	00
CERTIFIED ADDITIONS:		\$		
ASSESSORS CERT. NO.	DATE APPD.	\$		
VOLUNTARY TAX PAID		\$		
GIVEN LIST NO.	DATE	\$		
TOTAL CHARGES			105	00
CERTIFIED ABATEMENT		\$		
ASSESSORS CERT. NO.	DATE APPD.	\$		
BALANCE				
TAXES PAID:	DATE	AMOUNT		
	<u>7/23/71 A</u>	<u>105.00</u>	\$	
	<u>9/7/71 A</u>	<u>26.25</u>		
AMOUNT OVERPAID			131	25
	on m.v.	\$	26	25

APPROVED BY _____ DATE _____
 ENTERED ON OVERPAYMENT CONTROL PAGE _____ LINE _____ J. V. NO. _____

DISPOSITION

RECOMMENDED TO COUNCIL FOR REFUND _____
 APPROVED BY COUNCIL DATE _____ RES. NO. _____
 AMOUNT REFUNDED: _____
 DATE _____ CHECK NO. _____ AMOUNT \$ _____
 CREDITED TO TAX COLLECTIONS: DATE _____ AMOUNT \$ _____
 OTHER DISPOSITION: _____

OVERPAYMENT OF 1970 tax
 TAX ASSESSED Dec. 31, 1969

CERT. NO. O-▲ 659
 c.d.

PREP. BY _____
 DATE 9/23/71
 BOOK _____ GROUP _____

LIST NO. 23-100-630 NAME Morris Weintraub
 STREET 11 Dexterdale Rd.
 CITY Providence, R. I.

ORIGINAL ASSESSMENT		\$	66	22
CERTIFIED ADDITIONS:				
ASSESSORS CERT. NO. _____ DATE APPD. _____		\$		
VOLUNTARY TAX PAID				
GIVEN LIST NO. _____ DATE _____		\$		
TOTAL CHARGES			66	22
CERTIFIED ABATEMENT				
ASSESSORS CERT. NO. _____ DATE APPD. _____		\$		
BALANCE		\$		
TAXES PAID:	DATE	AMOUNT		
	<u>5/3/71 A</u>	<u>16.55</u>	\$	
	<u>9/20/71 H</u>	<u>49.67</u>		
	<u>9/20/71 Y</u>	<u>49.67</u>		
			\$	115 89
AMOUNT OVERPAID			\$	49 67

APPROVED BY _____ DATE _____
 ENTERED ON OVERPAYMENT CONTROL PAGE _____ LINE _____ J. V. NO. _____

DISPOSITION

RECOMMENDED TO COUNCIL FOR REFUND _____
 APPROVED BY COUNCIL DATE _____ RES. NO. _____
 AMOUNT REFUNDED: _____
 DATE _____ CHECK NO. _____ AMOUNT \$ _____
 CREDITED TO TAX COLLECTIONS: DATE _____ AMOUNT \$ _____
 OTHER DISPOSITION: _____

THE CITY OF PROVIDENCE
STATE OF RHODE ISLAND AND PROVIDENCE PLANTATIONS

RESOLUTION OF THE CITY COUNCIL

No. 479

Approved October 26, 1971

WHEREAS, the Greenville Water District is authorized by the provisions of Chapter 1278 of the Public Laws of 1915, as amended, to take and receive water from the City of Providence for use for domestic, fire and ordinary municipal supply purposes, and

WHEREAS, the City of Providence is desirous of selling water to the Greenville Water District in accordance with the provisions of said Chapter 1278 of the Public Laws of 1915, as amended.

NOW, THEREFORE, BE IT RESOLVED, that the Mayor be, and he hereby is, authorized to execute for and in behalf of the City of Providence a written agreement with the Greenville Water District providing for the purchase of water by said Greenville Water District from the City of Providence and establishing the price to be paid therefor substantially in accordance with the terms of the proposed agreement, a copy of which is attached hereto and made a part hereof by reference.

IN CITY COUNCIL

OCT 21 1971

READ and PASSED
Robert J. Dayton
President
William C. Caspi
Clerk

APPROVED

OCT 26 1971

Joseph A. Parley
MAYOR

RESOLUTION
OF THE
CITY COUNCIL
AGREEMENT OF THE CITY OF PROVIDENCE
AND THE GREENVILLE WATER DISTRICT
PROVIDING FOR THE SALE OF WATER.

IN CITY
COUNCIL

Oct 7 - 1971

FIRST READING
REFERRED TO COMMITTEE ON
FINANCE

Umarit Vespa
CLERK

THE COMMITTEE ON

Finance

Approves Passage of
The Within Resolution

Umarit Vespa
Chairman
Oct. 14, 1971
Clerk

*Councilman Scarnetto
and Councilman Lopez, by request*

JOHN A. DOHERTY, CHAIRMAN
EARL H. ASHLEY
UGO RICCIO
JOHN J. TIERNEY
DAVID R. McGOVERN, EX-OFFICIO

WATER SUPPLY BOARD
CITY OF PROVIDENCE, R. I. 02908
552 ACADEMY AVENUE

JOSEPH E. MARTIN
CHIEF ENGINEER
JOHN E. ROGERS
DEPUTY CHIEF ENGINEER
JOHN T. WALSH, LEGAL ADVISOR
JOHN J. DEARY, SECRETARY

November 1, 1971


Mr. Vincent Vespia, City Clerk
City Hall
Providence, Rhode Island

Dear Mr. Vespia:

Enclosed is a copy of an executed agreement dated October 28 covering the sale of water to the Greenville Water District.

At this time we are also forwarding a copy to the City Controller's Office.

Very truly yours,

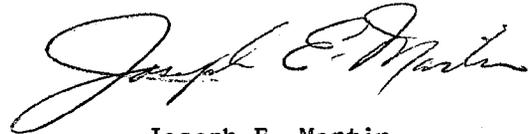

Joseph E. Martin
Chief Engineer

JEM/ms

Enc.

cc: Mr. Norman K. DiSandro
City Controller

AGREEMENT made this *28th* day of *October*, A. D. 19*71*, by and between the Greenville Water District, a corporation incorporated by special act of the General Assembly of the State of Rhode Island at its January session in 1955 and approved by the governor on November 30, 1955, and the City of Providence, a municipal corporation in the State of Rhode Island.

W I T N E S S E T H:

WHEREAS, the Greenville Water District, acting pursuant to the aforesaid act of the General Assembly of the State of Rhode Island, is desirous of taking, purchasing and receiving a supply of water from the City of Providence for use in the Town of Smithfield, except such portions thereof as are now served or may hereafter be served by the East Smithfield Water District (another water district established by special act of the General Assembly of the State of Rhode Island) and pursuant to the provisions of Chapter 1278 of the Public Laws of Rhode Island, 1915, as amended, and

WHEREAS, Chapter 1278 of the Public Laws of Rhode Island, 1915, as amended, authorizes the City of Providence to sell water for use for domestic, fire and other ordinary municipal water supply purposes to the Town of Smithfield and each water or fire district therein for use for domestic, fire and other ordinary municipal water supply purposes, and

WHEREAS, The City of Providence, acting by and through the Water Supply Board thereof, thereunto duly authorized, has elected to sell said water for the purposes aforesaid to said Greenville Water District at wholesale rates and in accordance with the provisions set forth in Chapter 1278 of the Public Laws of Rhode Island, 1915, as amended, and

WHEREAS, the parties hereto believe it to be in their mutual interest to provide for the sale and purchase of said water by written agreement.

NOW, THEREFORE, the said Greenville Water District in consideration of the promises and agreements on the part of the City of Providence herein contained, hereby promises and agrees with the City of Providence and the City of

Providence in consideration of the promises and agreements on the part of the Greenville Water District hereby agrees with the Greenville Water District, each of them as follows:

(1) The term of this agreement shall be for a period of seventeen (17) years and five (5) months from and after the first day of July, 1971.

(2) The City of Providence agrees that it will deliver and supply the Greenville Water District with all water sold under and by virtue of the terms of this agreement from its 24" concrete main located at or near the intersection of George Waterman Road and Putnam Avenue (U. S. Route 44), both public highways in the Town of Johnston, State of Rhode Island, and the Greenville Water District agrees that it will accept at said location all water sold to it under the terms of this agreement and that, at its own expense, it will, subject to such reasonable rules and regulations as may be adopted from time to time by the Water Supply Board of the City of Providence, or any agency or officer serving in the capacity of said Water Supply Board of the City of Providence,

(I) Purchase, install, maintain and keep in good repair and operating condition connections with the water supply system of the City of Providence and meters together with instrumentation to record the quantity of water delivered by the City of Providence and taken by the Greenville Water District at the location aforesaid.

(II) Whenever requested so to do by the Chief Engineer of the Water Supply Board of the City of Providence, or such other duly authorized officer or officers as may for the time being have charge of the waterworks and water supply system of the City of Providence, test the operating condition of its connection with the water supply system of the City of Providence and the accuracy of the meter or meters installed, as aforesaid, in the presence of a representative of the Water Supply Board of the City of Providence and said Greenville Water District does further agree:

(i) That in the event it should fail to comply with any such request made, as aforesaid, that said City of Providence may check and test said connections and meters or instrumentation and charge the cost thereof to the Greenville Water District.

(ii) That if the connection with the water supply system at the location aforesaid or the meter together with the instrumentation installed for registering the quantity or pressure of water used are found by the City of Providence not to be in good and proper operating condition or inaccurate, that it will immediately, at its own expense, remedy said condition or if it fails to do so, that said City of Providence may undertake to do so and charge the cost thereof to the Greenville Water District or if the City of Providence should pay said cost, that it will reimburse said City of Providence therefor.

(iii) That upon delivery of water by the City of Providence at the location aforesaid, it will run said water into and through a 16" main to be installed by it which shall run directly to a booster pumping station to be located at Seville Road, west of the Smithfield town line in said Town of Smithfield, State of Rhode Island, and that it will not take, permit or allow any water to be taken from said 16" main for any purpose between its connection with the aforesaid 24" concrete main of the City of Providence and/or the meter installed at said location and the aforesaid booster pumping station.

(3) The City of Providence agrees to supply and the Greenville Water District agrees to take the water provided for in this agreement, during the entire term hereof, in accordance with and subject to all the provisions, limitations, restrictions, rights and privileges set forth in Section 18 of Chapter 1278 of the Public Laws of Rhode Island, 1915, as amended to date of this agreement.

(4) The Greenville Water District agrees that all water sold to it under the provisions of this agreement shall be used and distributed for use only in that area of the Town of Smithfield which is not now served and which may not be hereafter served by the aforesaid East Smithfield Water District under the provisions of its charter and not elsewhere.

(5) The Greenville Water District agrees that during the term of this agreement no pipes or mains used for water supply purposes and carrying water from a source of supply other than the City of Providence shall be connected with pipes and mains bearing water sold to it by the City of Providence and coming from the source of supply of the City of Providence. The Greenville Water District agrees that it will, upon request of the Water Supply Board of the City of Providence, or any agency or officer serving in its stead, file in the office of the Water Supply Board of the City of Providence detailed plans of its distribution system and/or any extension thereof and that it will not place said system, or any extension thereof, in service before the same has been approved by the Water Supply Board or the Chief Engineer thereof.

(6) The Greenville Water District agrees that during the term of this agreement it will not establish any rate for water or charge any user for water a rate which is less than the rate charged by the City of Providence for the same class of user but will always maintain water rates equal to or above those charged by the City of Providence.

(7) The Greenville Water District agrees that in the operation of its waterworks it will abide by such reasonable rules and regulations as may from time to time be established by the Water Supply Board of the City of Providence, or such other duly authorized officer or officers as may for the time being have charge of the waterworks and water supply system of the City of Providence; that it will enforce such reasonable rules and regulations in regard to the installation of fixtures by its customers as may be made or approved by said Water Supply Board, or other authorized officer or officers, in order that a pollution of the water supply of the Greenville Water District and the City of Providence may be effectively prevented, and further agrees that so far as practicable it will follow the rules and regulations established from time to time by the Water Supply Board of the City of Providence, or other authorized officer or officers, for the water system of the City of Providence.

(8) The Greenville Water District agrees that it will construct and provide a minimum of 1,200,000 gallons of effective distribution storage by December 31, 1975 and further agrees that if a review by the Water Supply Board of Providence shows that the projected population growth, fire flow and consumption of water is greater than the quantities stated in the Preliminary Engineering Report for the Greenville Water District dated April 1966, that it will construct and provide such additional storage as the Providence Water Supply Board may require.

(9) The City of Providence agrees to charge and the Greenville Water District agrees to pay for all water delivered to said Greenville Water District under and by virtue of the terms of this agreement, the amounts, charges and rates hereinafter set forth and in accordance with the following provisions:

(a) The seventeen (17) year and five (5) month term of this agreement shall be divided into four (4) consecutive periods and shall be referred to hereafter as follows: Period I - July 1, 1971 to December 1, 1973, Period II - December 1, 1973 to December 1, 1978, Period III - December 1, 1978 to December 1, 1983, Period IV - December 1, 1983 to December 1, 1988.

(b) During the entire seventeen (17) year and five (5) month term of this agreement a minimum sum of one hundred twenty-four (\$124.00) dollars per million gallons and at the same rate for any lesser quantity of water delivered, the amount of water delivered to be determined by readings of the meter installed and maintained in accordance with the provisions of paragraph (2) hereof; provided, however, that the City of Providence, acting by and through the Water Supply Board, or such other duly authorized officer or officers as may for the time being have charge of the waterworks and water supply system of the City of Providence, may at any time during Period I of this agreement increase its

rate of charge for water to be delivered during Periods II, III and IV of this agreement and similarly, during Period II of this agreement it may also increase its rate of charge for all water to be delivered during Periods III and IV of this agreement and similarly, during Period III of this agreement it may also increase its rate of charge for water to be delivered during Period IV of this agreement and in the event of any such increase in rate as aforesaid by the City of Providence, written notice of such change in rate shall be given to the Greenville Water District at least sixty (60) days prior to the expiration of period I, Period II or Period III, as the case may be, by mail addressed to the Greenville Water District, Greenville, Rhode Island. Any such increase in the rate of charge made by the City of Providence shall become effective as of December 1, 1973, December 1, 1978 or December 1, 1983, as the case may be, unless the Greenville Water District shall, within thirty (30) days of the receipt of the notice of such increase, as aforesaid,

(i) Notify the City of Providence, in writing, through its Water Supply Board, 552 Academy Avenue, Providence, Rhode Island, or such other duly authorized officer or officers as may for the time being have charge of the waterworks and water supply system of the City of Providence, of its unwillingness to pay said increase, and

(ii) Request, in writing, arbitration of the dispute under the provisions of Chapter 1278 of the Public Laws of Rhode Island, 1915, as amended, and

(iii) Appoint, in writing, its arbitrator as provided in Chapter 1278 of the Public Laws of Rhode Island, 1915, as amended, and

(iiii) Request the City of Providence, through its Water Supply Board, or such other duly authorized officer or officers as may for the time being have charge of the waterworks and water supply system of the City of Providence, to also appoint, in writing, an arbitrator as provided in Chapter 1278 of the Public Laws of Rhode Island, 1915, as amended.

(10) Payments shall be made by the Greenville Water District for all water delivered based upon readings of the meter and as shown on bills to be rendered monthly by the City of Providence and the Greenville Water District agrees to pay all bills for water within twenty (20) days from and after the bill therefor has been rendered. Water service to the Greenville Water District may be discontinued if any bill is not paid within twenty (20) days of due date. The Greenville Water District hereby waives any and all claims for damages resulting from such discontinuance of service.

(11) The Greenville Water District agrees to all rules and regulations of the Providence Water Supply Board pertaining to the control of or restriction to the use of water taken from the Providence Water Supply System.

(12) Should the City of Providence during the term of this agreement increase the rate of charge for water delivered or to be delivered to the Greenville Water District above the minimum price of one hundred twenty-four (\$124.00) dollars per million gallons and at the same rate for any lesser quantity of water delivered as provided for herein, and should the Greenville Water District, as provided for herein, express its unwillingness to pay such increase and request arbitration of the dispute in accordance with and under the provisions of Chapter 1278 of the Public Laws of Rhode Island, 1915, as amended, the parties hereto agree to submit the matter in dispute to arbitration under the provisions of Chapter 1278 of the Public Laws of Rhode Island, 1915, as amended, and to be bound by the final decision of the arbitrators which shall be retroactive to the commencement of the period or periods involved.

IN WITNESS WHEREOF, the parties hereto have caused these presents to be executed, the Greenville Water District by its proper officer, thereunto duly authorized, and the City of Providence by Joseph A. Doorley, Jr., Mayor of said City of Providence, thereunto duly authorized, the day and year first herein written.

Signed in presence of:

GREENVILLE WATER DISTRICT

By

George J. Glavin

CITY OF PROVIDENCE

By

Joseph A. Doorley, Jr.
Mayor

James T. Deather
Alvin S. Mays

GREENVILLE WATER DISTRICT

SEP 20 1971

P. O. Box 595
Greenville, Rhode Island 02828
Tel. 231-1433

September 17, 1971

Mr. Joseph Martin
Chief Engineer
Providence Water Supply Board
552 Academy Avenue
Providence, Rhode Island

Re: Change of Chairmanship

Dear Mr. Martin:


This is to advise that at a Regular Meeting of the Executive Committee of the Greenville Water District held September 15, 1971, R. John Reynolds vacated his position as Chairman and requested an indefinite leave of absence, due to other commitments.

Vice Chairman, George J. Gilmore will be replacing Mr. Reynolds to April 15, 1972, our next Annual Meeting.

Please refer all future correspondence regarding the Greenville Water District to George J. Gilmore in his capacity as Chairman of the Board.

Thanking you in advance.

Very truly yours,

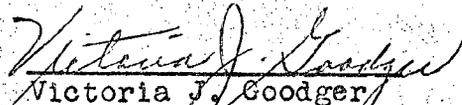
Victoria J. Goodger
Clerk

GREENVILLE WATER DISTRICT

vjg

THE CITY OF PROVIDENCE
STATE OF RHODE ISLAND AND PROVIDENCE PLANTATIONS

RESOLUTION OF THE CITY COUNCIL

No. 480

Approved October 26, 1971

RESOLVED, DECREED AND ORDERED:

That the following named highway shown as a cross-hatched area on the accompanying plan entitled "Providence, Rhode Island, Department of Public Works-Engineering Office, Street Line Section Map No. 063496, Dated August 2, 1971,"

viz:

Ormsbee Avenue from the southerly line of Orms Street to both the northerly line of Smith Street and the westerly line of Charles Street, having ceased to be useful to the public and the same is abandoned as a public highway and the damage to the abutters is appraised at nothing and so awarded, and it is further

ORDERED, That the Director of Public Works, be and he is hereby directed to cause a sign to be placed on the above-named highway abandoned as aforesaid, having thereon the words "Not a Public Highway," and it is further

ORDERED, That after the entry of this order or decree the City Clerk shall cause a notice thereof to be published in a newspaper published in the County of Providence at least once each week for three successive weeks and a further and personal notice shall be served by the City Sergeant upon every owner of land abutting the above-named highway which has been abandoned, who is known to reside within this State.

IN CITY COUNCIL

OCT 21 1971

READ and PASSED

Robert J. Dalton
President
Therese A. Casper
Clerk

APPROVED

OCT 26 1971

Joseph A. Parley
MAYOR

RESOLUTION
OF THE
CITY COUNCIL

THE COMMITTEE ON

Public Works

Approves Passage of
The Within Resolution

Vernant Vespa

Oct. 12, 1971

Chair

CITY OF PROVIDENCE
STATE OF RHODE ISLAND AND PROVIDENCE PLANTATIONS

PETITION TO THE CITY COUNCIL

TO THE HONORABLE CITY COUNCIL OF THE CITY OF PROVIDENCE:

The undersigned respectfully petitions your honorable body


That the following named highway shown as a cross-hatched area on the accompanying plan, entitled "Providence, Rhode Island, Department of Public Works - Engineering Office, Street Line Section Map No. 063496, Dated August 2, 1971,"

viz:

Ormsbee Avenue from the southerly line of Orms Street to both the northerly line of Smith Street and the westerly line of Charles Street has ceased to be useful to the public and the same is proposed to be abandoned.

PROVIDENCE REDEVELOPMENT AGENCY

By:

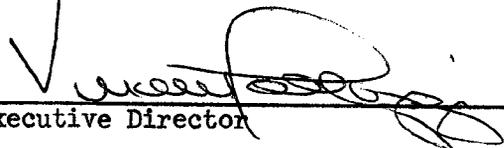
Executive Director

**IN CITY
COUNCIL**

SEP 2 - 1971

FIRST READING
REFERRED TO COMMITTEE ON
PUBLIC WORKS

Vernice Vespa
CLERK

*Councilman Sciarretta and
Councilman Lynch, by request*


PROVIDENCE, R. I.

P. W. DEPT. - ENGINEERING OFFICE

STREET LINE SECTION

Plan No. 063496

Date August 2, 1971

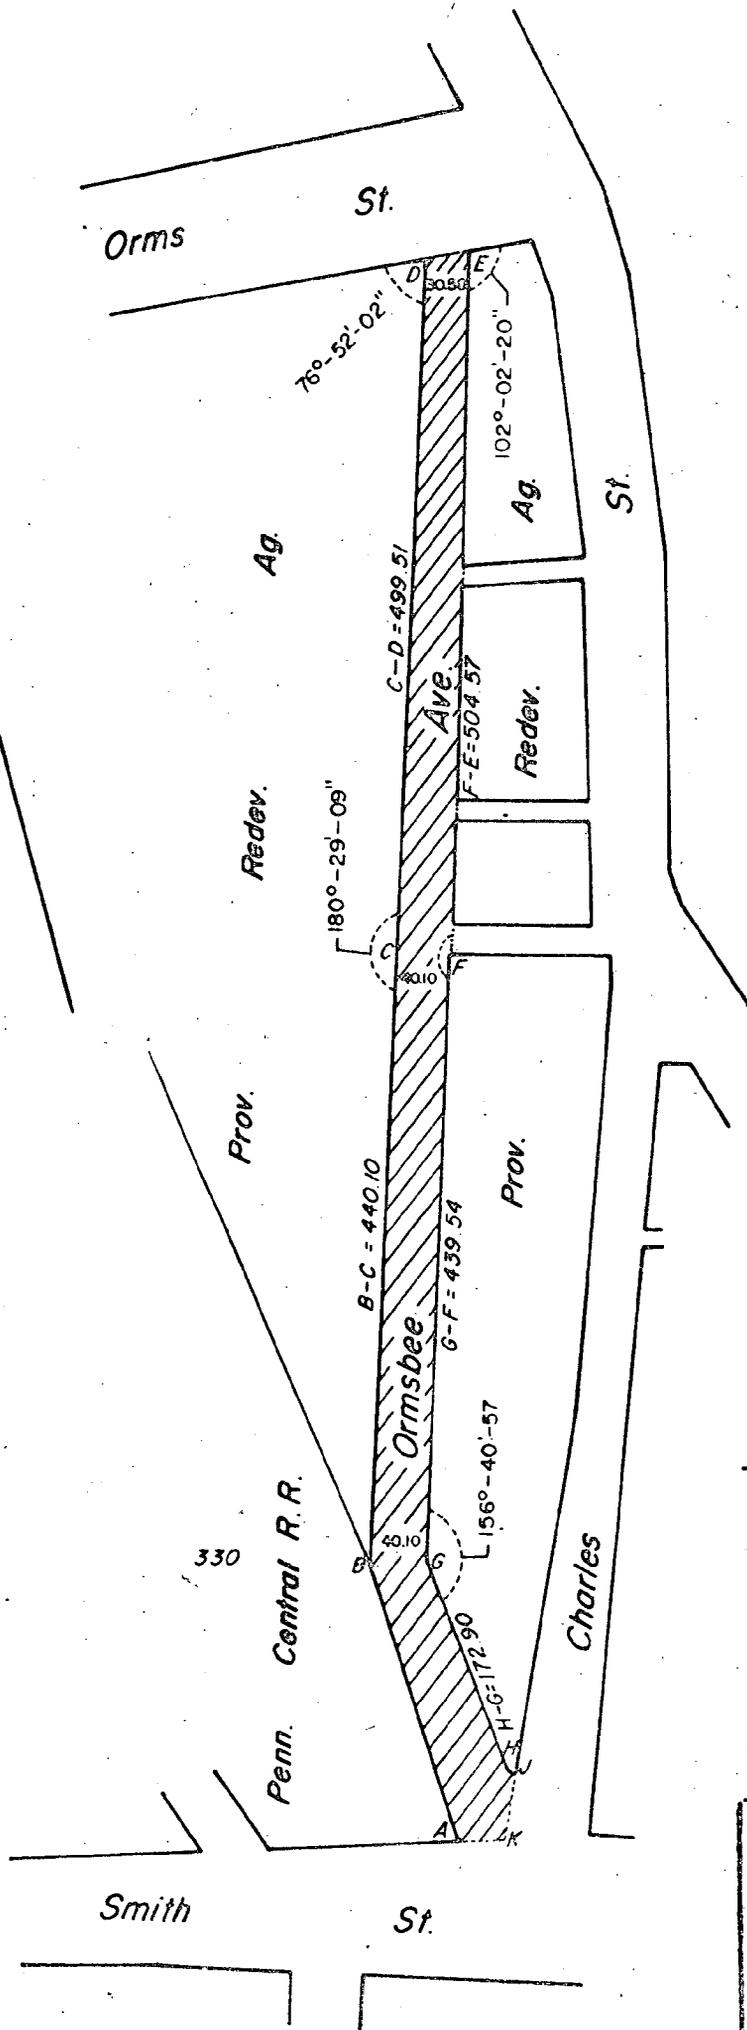

Note:

Cross-Hatched Area (A-B-C-D-E-F-G-H-J-K-A) indicates Proposed Abandonment.

CITY OF PROVIDENCE, R. I.

Public Works Dept. - Engineering Office

Showing Proposed Abandonment

Ormsbee Ave.

Drawn by Petrushka Checked by E.A.K.

Scale 1" = 160' Date Aug 2, 1971

Contract L.P. Smith Associates Engr.

Approved [Signature]

Department of City Clerk

MEMORANDUM

DATE: September 3, 1971

TO: Director McGarry, Director Paliocsi, Traffic Engineer Tiboldi
and Chief Engineer Martin.

SUBJECT: ORMSBEE AVENUE

CONSIDERED BY: Committee on Public Works

DISPOSITION: Attached is copy of Petition on above subject for study
and report.



City Clerk

JOHN A. DOHERTY, CHAIRMAN
EARL H. ASHLEY
UGO RICCIO
JOHN J. TIERNEY
DAVID R. McGOVERN, EX-OFFICIO

WATER SUPPLY BOARD
CITY OF PROVIDENCE, R. I. 02908
552 ACADEMY AVENUE

JOSEPH E. MARTIN
CHIEF ENGINEER
JOHN E. ROGERS
DEPUTY CHIEF ENGINEER
JOHN T. WALSH, LEGAL ADVISOR
JOHN J. DEARY, SECRETARY

September 29, 1971


Councilman Thomas Payne, Chairman
Committee on Public Works
City Clerk's Office
City Hall
Providence, Rhode Island

Dear Councilman Payne:

We have received memoranda dated September 3, 1971 from the Department of the City, together with copies of petitions for abandonment of portions of Ormsbee Avenue, Sullivan Lane, Clawson Street and Lock Street as shown on the Public Works Department plans Nos. 063496-5 dated August 2, 1971.

Payment for the relocation of water facilities are included in the Redevelopment Agency Plans for this area. Therefore, we offer no objection to the abandonment of the referenced streets.

Very truly yours,

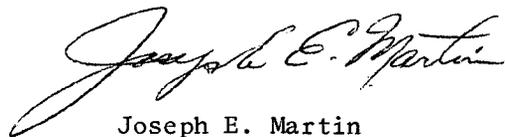

Joseph E. Martin
Chief Engineer

JEM/ms

THE CITY OF PROVIDENCE

CITY SERGEANT'S OFFICE

THIS IS TO CERTIFY, That I have caused the notice, of which a true copy is hereto annexed, to be served upon the following named persons, by handing to each of said persons, or by leaving at their last and usual place of abode in this State a true copy of said notice, to wit: **ORMSBEE AVENUE, FROM THE SOUTHERLY LINE OF ORMS STREET TO BOTH THE NORTHERLY LINE OF SMITH STREET AND THE WESTERLY LINE OF CHARLES STREET.**

<u>PLAT</u>	<u>LOT</u>	<u>NAME AND ADDRESS</u>
3	50	Providence Redevelopment Agency 40 Fountain Street
"	251	" " "
"	264	" " "
"	266	" " "
"	267	" " "
"	269	" " "
"	270	" " "
"	271	" " "
"	272	" " "
"	312	" " "
"	273	" " "
"	274	" " "
"	275	" " "
"	278	" " "
"	279	" " "
"	283	" " "
"	294	" " "
"	308	" " "
"	310	" " "
"	330	Boston and Providence R. R. Co.
"	311	Providence Redevelopment Agency 40 Fountain Street
"	323	" " "
"	324	" " "
"	462	" " "
"	277	" " "

Date

Oct 4, 1971

Edward J. Dunning
City Sergeant

THE CITY OF PROVIDENCE

CITY SERGEANT'S OFFICE

THIS IS TO CERTIFY, That I have caused the notice, of which a true copy is hereto annexed, to be served upon the following named persons, by handing to each of said persons, or by leaving at their last and usual place of abode in this State a true copy of said notice, to wit:

This is to certify that I have caused a true copy of the attached Resolution to be served upon the above named person, firms and/or corporations, as the case may be, by handing to each said person, firm and/or corporation, as the case may be, or by leaving at their last usual place of abode in this state a true copy.

Date _____



CITY OF PROVIDENCE, RHODE ISLAND
MAYOR JOSEPH A. DOORLEY, JR.

DEPARTMENT OF PUBLIC WORKS . 700 ALLENS AVENUE . 02905

Lawrence P. McGarry, Director

Joseph J. Campo, Deputy Director

September 24, 1971

Chairman of the Public Works Committee
Providence City Council
City Hall-Providence, R. I.

Dear Sir:

This Department has no objection to the abandonment of the following:

Ormsbee Avenue, from the southerly line of Orms Street to both the northerly line of Smith Street and the westerly line of Charles Street.

Sullivan Lane, from the easterly line of Ormsbee Avenue to the westerly line of Charles Street.


Clawson Street, from the easterly line of Ormsbee Avenue to the westerly line of Charles Street.

Lock Street, from the easterly line of Ormsbee Avenue to the westerly line of Charles Street. However, it is pointed out that a stone drain, that is carrying a flow of water from an unknown source, does exist in Lock Street.

Provided that the stone drain remains intact, or is replaced with an R. C. culvert, this Department has no objection.

Parley Street has already been commented on in a letter to the Council dated June 23, 1971.

Very truly yours,

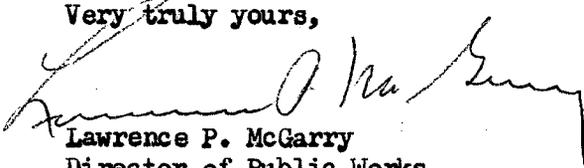
Lawrence P. McGarry
Director of Public Works

LPMCG:jm

VINCENT PALLOZZI
DIRECTOR



JOSEPH A. DOORLEY, JR.
MAYOR

DEPARTMENT OF PLANNING AND URBAN DEVELOPMENT
CITY HALL, PROVIDENCE, RHODE ISLAND 02903

October 8, 1971

Committee on Public Works
City Hall
Providence, Rhode Island 02903

SUBJECT: Referral Nos. 1813 and 1814 - PETITIONS FOR ABANDONMENT OF SULLIVAN LANE, CLAWSON STREET, LOCK STREET AND ORMSBEE AVENUE

Gentlemen:

These petitions from the Committee on Public Works are requests to abandon Sullivan Lane, Clawson Street, Lock Street and Ormsbee Avenue as indicated on accompanying map. These streets are on Assessor's Plat No. 3 and are included in the Randall Square Renewal Plan of the Providence Redevelopment Agency.

Inspection revealed that all adjacent land to the named streets has been cleared and said streets serve no further purpose as public throughfares.

The petitioner for the above proposals is the Providence Redevelopment Agency and that agency has caused the proposed abandonment to be carefully researched by the planning division.

A majority of the City Plan Commission members offered no objection to the sale of this property. It is expected that this advice will be ratified by the Commission at its meeting scheduled for October 20, 1971.

Sincerely yours,

A handwritten signature in cursive script that reads "Vincent Pallozzi".

Vincent Pallozzi
Director

VP:ee

FILED

OCT 12 11 46 AM '71

DEPT. OF CITY CLERK
PROVIDENCE, R. I.


PROVIDENCE, R. I.

P. W. DEPT. - ENGINEERING OFFICE

STREET LINE SECTION

Plan No. 063496

Date August 2, 1971

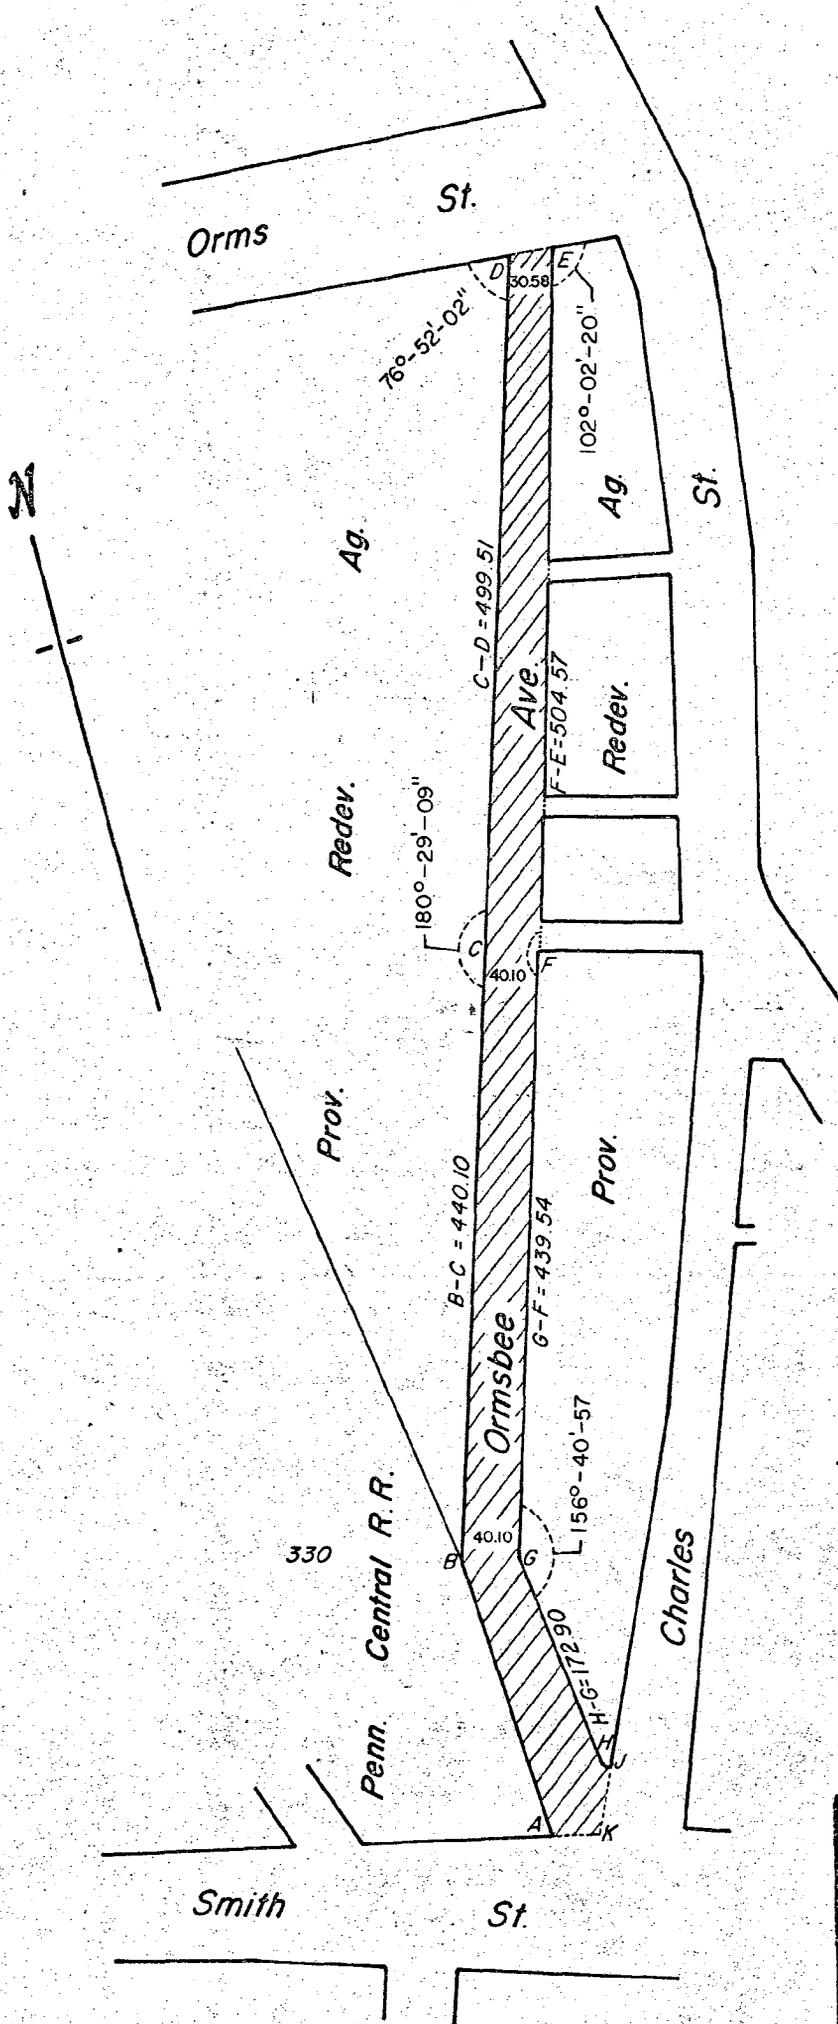

Note:

Cross-Hatched Area (A-B-C-D-E-F-G-H-J-K-A) Indicates Proposed Abandonment.

CITY OF PROVIDENCE, R. I.
 Public Works Dept. - Engineering Office
 Showing Proposed Abandonment
 Ormsbee Ave.
 Drawn by *Petruska* Checked by *E.A.K.*
 Scale 1" = 160' Date Aug 2, 1971
 Correct *L. J. ...* Associate Engr.
 Approved *Joseph J. Lampo* CHIEF ENGINEER

AFFIDAVIT OF PUBLICATION

THE PROVIDENCE DAILY JOURNAL THE EVENING BULLETIN
THE PROVIDENCE SUNDAY JOURNAL
Published by THE PROVIDENCE JOURNAL COMPANY
Providence, Rhode Island

State of Rhode Island
City and County of Providence

The City of Providence
STATE OF RHODE ISLAND AND
PROVIDENCE PLANTATIONS
Resolution of the
City Council
No. 480
Approved October 26, 1971
RESOLVED, DECREED
AND ORDERED:
That the following named high-
way shown as a cross-hatched area
on the accompanying plan entitled
"Providence, Rhode Island, Depart-
ment of Public Works-Engineering
Office, Street Line Section Map No.
063496, Dated August 2, 1971,"
viz:
Ormsbee Avenue from the south-
erly line of Orms Street to both
the northerly line of Smith Street
and the westerly line of Charles
Street, having ceased to be useful
to the public and the same is
abandoned as a public highway
and the damage to the abutters is
appraised at nothing and so
awarded, and it is further
ORDERED, That the Director,
of Public Works, be and he is
hereby directed to cause a sign to
be placed on the above-named
highway abandoned as aforesaid,
having thereon the words "Not a
Public Highway," and it is further
ORDERED, That after the entry
of this order or decree the City
Clerk shall cause a notice thereof
to be published in a newspaper
published in the County of Provi-
dence at least once each week for
three successive weeks and a fur-
ther and personal notice shall be
served by the City Sergeant upon
every owner of land abutting the
above-named highway which has
been abandoned, who is known to
reside within this State.
A true copy. Attest:
VINCENT VESPIA, City Clerk

On this 23rd day of November, 1971,
before me, a Notary Public, duly qualified for said
County and State, personally appeared Stanley E.

Finsness, Classified Advertis-
ing Manager in the office of The Providence
Journal Company, publishers of the Providence


Journal and Evening Bulletin
newspapers published in the City of Providence by
The Providence Journal Company, who, on being
duly sworn, states on oath that the advertisement of

the City of Providence
a true copy of which is hereunto annexed, was duly
inserted in the Providence Journal and
Evening Bulletin
in its issues of

November 2, 9, 16, and 23, 1971.

Subscribed and sworn to before me this

23rd day of November, 1971.

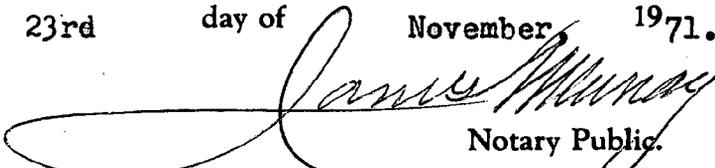
Notary Public.