

THE CITY OF PROVIDENCE  
STATE OF RHODE ISLAND AND PROVIDENCE PLANTATIONS

RESOLUTION OF THE CITY COUNCIL

No. 245

Approved May 21, 1976

RESOLVED, that the Committee on City Property is requested to Recommend the Acceptance from Samuel Wilk and Ann Loneragan of Lots 432 and 433, as Set Out and Delineated on City Assessor's Plat 44, Located along Congress Avenue, for the Purpose of Establishing a "Tot Lot" Recreational Facility.

IN CITY COUNCIL

MAY 13 1976  
READ AND PASSED

*Ralph Lyndol* PRES.  
ACTING  
*William C. Cope* CLERK

APPROVED  
*Vincent Anthony*  
MAYOR

MAY 21 1976

APR 1 3 410

100-100000

IN CITY COUNCIL

APR 1 1976

FIRST READING

REFERRED TO COMMITTEE ON

Urinent Caspian  
CLERK

CITY PROPERTY

THE COMMITTEE ON  
CITY PROPERTY

Approves Passage of  
The Within Resolution

Urinent Caspian  
Chairman  
Clerk


1 S YAM

Committee on  
by Request

Melrose St.

Congress Ave.

PROVIDENCE, R. I.  
P. E. DEPT. - ENGINEERING OFFICE  
CITY RECORDS SECTION  
Plan No. 063976  
Date August 26, 1976

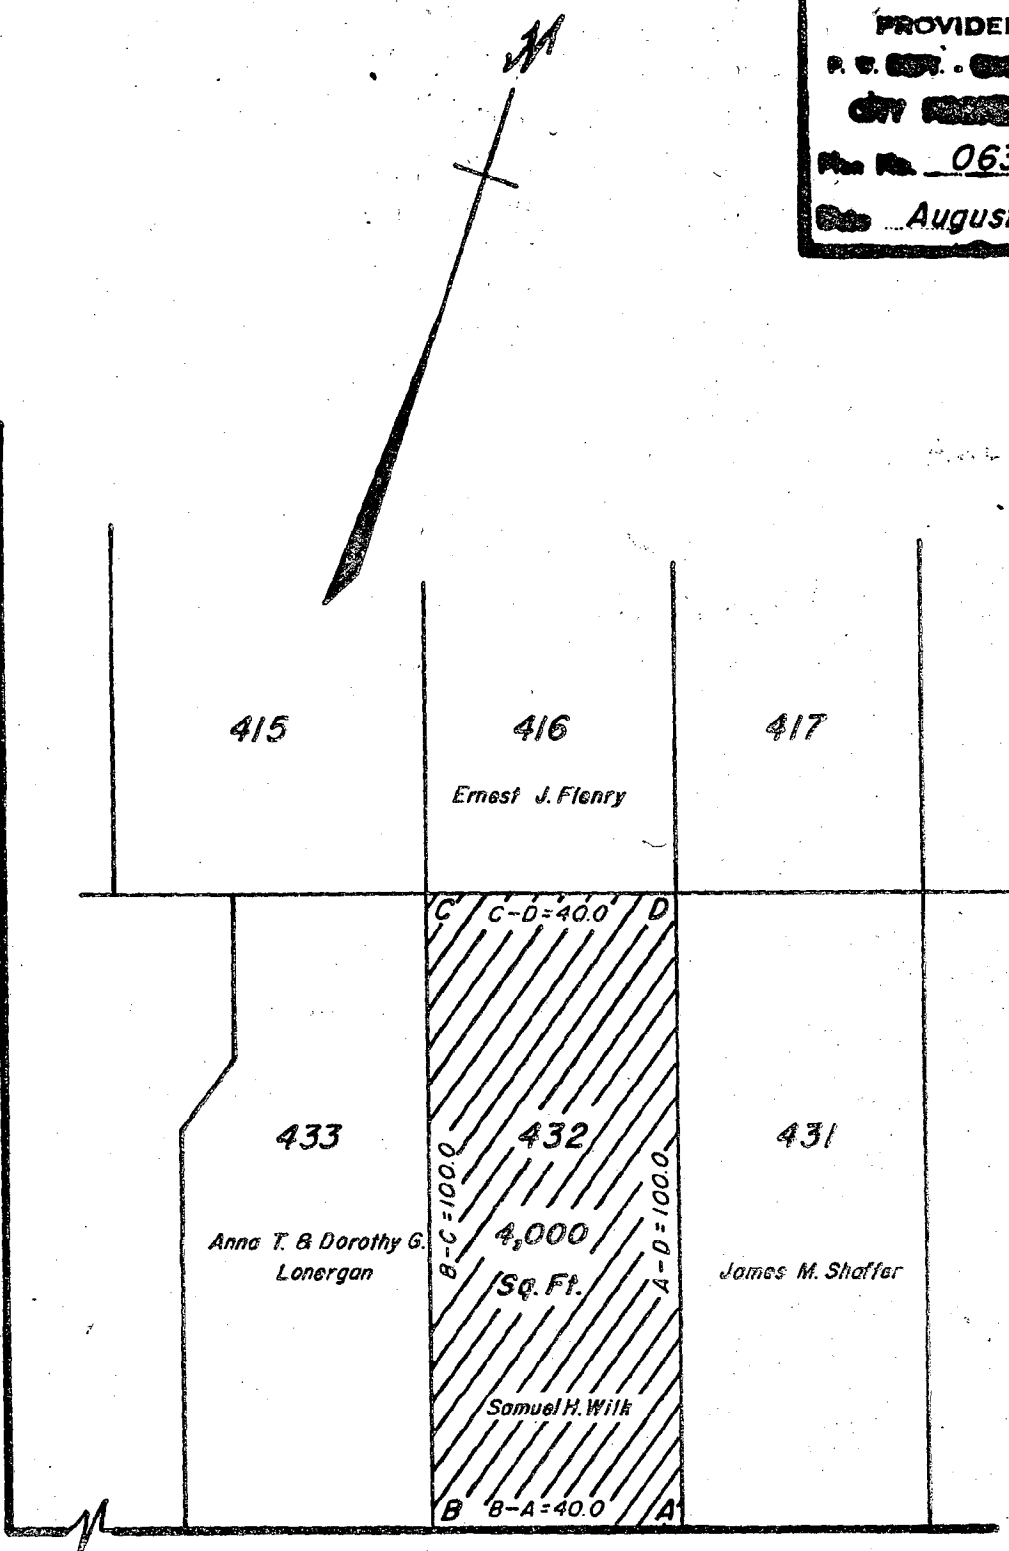

Note:

Cross-Hatched Area (A-B-C-D-A)  
Indicates Proposed Tot Lot.

CITY OF PROVIDENCE, R. I.  
Public Works Dept. - Engineering Office  
Showing Proposed Tot Lot  
Drawn by Patrusko Checked by J.A.M.  
Scale 1"=30' Date August 26, 1976  
Corrected by J.F. Flenny Associate Engr.  
Approved Joseph J. Campa

Lot Numbers From Assessor's Plat 49