

THE CITY OF PROVIDENCE
STATE OF RHODE ISLAND AND PROVIDENCE PLANTATIONS

RESOLUTION OF THE CITY COUNCIL

No. 499

Approved August 12, 1977

RESOLVED, DECREED AND ORDERED:

That the following named street shown as a shaded area on the accompanying plan entitled, "Providence, Rhode Island, Department of Public Works - Engineering Office - Street Line Section, Plan No. 063994 dated December 2, 1976"

viz:

So called Stevens Street and Charles Street (Portion) the Cross-Hatched Area (A-B-C-D-A) having ceased to be useful to the public and the same is proposed to be abandoned as public highway and the damage to the abutters is appraised at nothing and so awarded.

ORDERED, that the Director of Public Works, be and he is hereby directed to cause a sign to be placed on the above named street (portion) abandoned as aforesaid, having thereon the words "Not a Public Highway", and it is further

ORDERED, that after the entry of this order or decree the City Clerk shall cause a notice thereof to be published in a newspaper published in the County of Providence at least once each week for three successive weeks and a further personal notice shall be served by the City Sergeant upon every owner of land abutting the above-named street (portion) which has been abandoned, who is known to reside within this State.

IN CITY COUNCIL

AUG 4 1977
READ AND PASSED

Robert J. Hayton
PRES.
Vincent C. Caspary
CLERK

APPROVED

MAYOR

Vincent A. Caspary
AUG 12 1977

IN CITY COUNCIL
MAR 16 1977
FIRST READING
REFERRED TO COMMITTEE ON PUBLIC WORKS

Urmant Vespa
CLERK

THE COMMITTEE ON
PUBLIC WORKS

Approves Passage of
The Within Resolution

Urmant Vespa
July 18, 1977 *Clerk*

Councilman Pearson
and
Councilman Biedlow,
by Request

20 A 004

100 51

City of Providence



Rhode Island

Department of City Clerk

MEMORANDUM

DATE: March 29, 1977

TO: •

SUBJECT: STEVENS STREET AND CHARLES STREET - ABANDONMENT OF PORTION

CONSIDERED BY: Committee on Public Works

DISPOSITION: Attached is copy of proposed abandonment relative to the above subject for your study and report.

- Commissioner of Public Safety, Trambukis - oh
Director of Department of PUD, Bernstein
Director of Department of Public Works, Healy - oh
Chief Engineer-Water Supply Board-Granieri - oh
Traffic Engineer Tibaldi - oh

Ernest Joseph

City Clerk

JOHN A. DOHERTY, *Chairman*
EARL H. ASHLEY
ALFRED T. CICCONE
ROBERT F. HOWARD
RAYMOND COLA
VINCENT J. CIRELLI
VINCENT T. IZZO, *Ex-Officio*

WATER SUPPLY BOARD

CITY OF PROVIDENCE, R. I. 02908
552 ACADEMY AVENUE

Peter P. Granieri, Jr.

~~JOHN H. ROGERS~~ P.E.
Chief Engineer

JOHN H. SEITES P.E.
Deputy Chief Engineer

Wm McGair, ~~WILLIAM K. MATZNER~~

Legal Advisor

JAMES A. LOMBARDI
Secretary

March 31, 1977

Councilman Lawrence K. Flynn, Chairman
Committee on Public Works
City Clerk's Office, City Hall
Providence, Rhode Island


Dear Councilman Flynn:

On March 30, 1977, this department received copies of petitions
for the abandonment of portions of the following streets:

✓ Stevens Street and Charles Street
Orms Street
North Main Street
Dryden Lane and Printery Street

A review of our distribution system shows that the Water Supply
Board utilities will not be affected in these portions to be
abandoned so therefore have no objection to the granting of these
petitions.

Very truly yours,

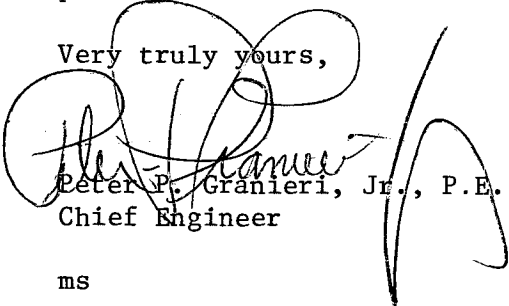
Peter P. Granieri, Jr., P.E.
Chief Engineer

ms



CITY OF PROVIDENCE, RHODE ISLAND
MAYOR VINCENT A. CIANCI, JR.

DEPARTMENT OF PUBLIC WORKS . 700 ALLENS AVENUE . 02905

Daniel E. Healy, Director

Joseph J. Campo, Deputy Director

April 5, 1977

Mr. Lawrence Flynn
Chairman of the Public Works Committee
Providence City Council
City Hall - Providence, R.I. 02903

Dear Sir:


The Department of Public has no objections to the following abandonments:

✓ Stevens Street & Charles Street - Abandonment of Portion
Plan No. 063994
DPW-Engineering Office
December 2, 1976

Orms Street - Abandonment of Portion
Plan No. 063996
DPW-Engineering Office
December 14, 1976

Dryden Lane & Printery Street - Abandonment of Portion
Plan No. 063995
DPW-Engineering Office
December 2, 1976

Sincerely,

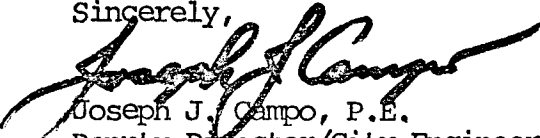
Joseph J. Campo, P.E.
Deputy Director/City Engineer

JJC:jlc

FRANK A. TIBALDI
TRAFFIC ENGINEER
JAMES J. D'AGOSTINO
ASSISTANT TRAFFIC ENGINEER



VINCENT A. CIANCI, JR.
MAYOR

TRAFFIC ENGINEERING DEPARTMENT

60 ERNEST ST.

PROVIDENCE, R. I. 02905

781 - 4044

April 4, 1977

The Honorable City Council
Committee on Public Works
City Hall
Providence, Rhode Island

Gentlemen:

The Traffic Engineering Department has reviewed your petition concerning the abandonment of portions of Stevens Street and Charles Street.

This department offers no objection to said abandonments.


Very truly yours,

A handwritten signature in cursive script that reads "Frank A. Tibaldi".

Frank A. Tibaldi
Traffic Engineer

FAT/it

Leo P. Trambulis
COMMISSIONER OF PUBLIC SAFETY

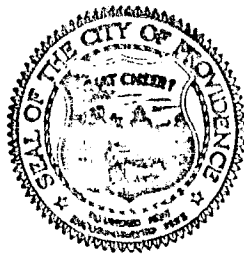

Leonard W. Reilly
ADMINISTRATIVE ASSISTANT

COMMISSIONER OF PUBLIC SAFETY
209 FOUNTAIN ST., PROVIDENCE, RHODE ISLAND 02903

June 28, 1977

The Honorable City Council
City Hall
Providence, Rhode Island

Att: Committee on
Public Works

Gentlemen:

This office has no objections to the abandonment of Eddy Street, from Weybosset Street to Pine Street; Black Street, from Orms Street to its northerly termination; and Conanicut Street, from Charles Street to its southerly termination, as set forth in petitions to the City Council.

Respectfully submitted,


Leo P. Trambulis

Commissioner of
Public Safety

lr

Leo P. Trambukis

COMMISSIONER OF PUBLIC SAFETY

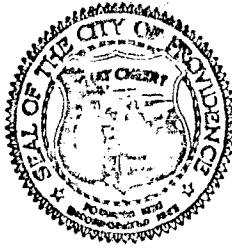

Leonard W. Reilly

ADMINISTRATIVE ASSISTANT

COMMISSIONER OF PUBLIC SAFETY
209 FOUNTAIN ST., PROVIDENCE, RHODE ISLAND 02903

April 13, 1977

The Honorable City Council
City Hall
Providence, R. I.

Att: Committee on
Public Works

Gentlemen:

This office has no objections to the abandonment of portions of certain streets as set forth on the attached documents from the City Council and sent to this office for study by the City Clerk.

Respectfully submitted,

Leo P. Trambukis

Commissioner of
Public Safety

lr

Enc: 4

THE CITY OF PROVIDENCE

CITY SERGEANT'S OFFICE

THIS IS TO CERTIFY, That I have caused the notice, of which a true copy is hereto annexed, to be served upon the following named persons, by handing to each of said persons, or by leaving at their last and usual place of abode in this State a true copy of said notice, to wit: Stevens and Charles Streets (Portion)

<u>PLAT</u>	<u>LOT</u>	<u>NAME AND ADDRESS</u>
2	274	Moshassuch Medical Associates, Inc. 1 Randall Square Providence, Rhode Island

Date July 1, 1977


Lawrence Marton
City Sergeant

This is to certify that I have caused a true copy of the attached Resolution to be served upon the above named persons, firms and/or corporations, as the case may be, by handing to each said persons, firms and/or corporations, as the case may be, or by leaving at their last usual place of abode in this state a true copy.

Date August 23, 1977

Lawrence Marton
City Sergeant

PROVIDENCE, R. I.
P. W. DEPT. - ENGINEERING OFFICE
CITY PROPERTY SECTION
Plan No. 063994
Date Dec. 2, 1976

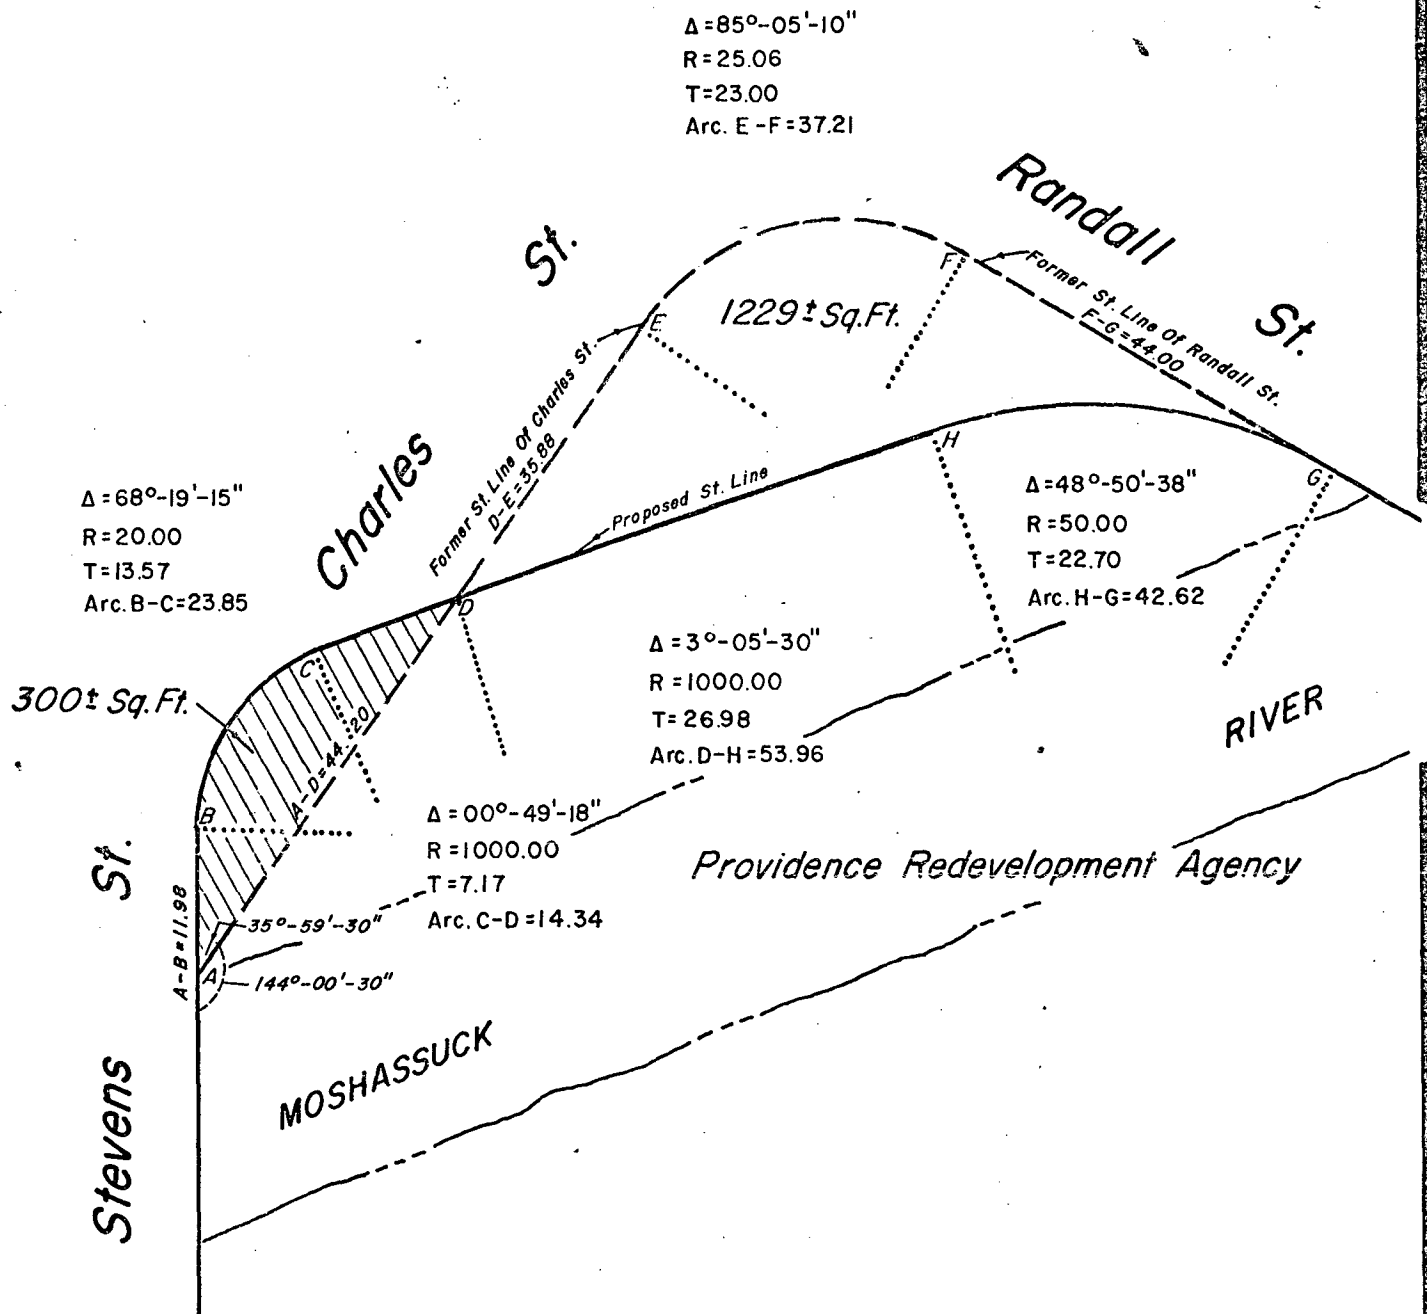

Notes:

Cross-Hatched Area (A-B-C-D-A)
Indicates Proposed Abandonment.

Shaded Area (D-E-F-G-H-D) Indicates
Land To Be Deeded For Highway Purposes.

CITY OF PROVIDENCE, R. I.
Public Works Dept. Engineering Office
Showing Proposed Abandonment and
Dedication in East Side Project.
Drawn by Petruska Checked by J.A.M.
Scale 1" = 20' Date Dec. 2, 1976
Corrected [Signature] Associate Engr.
Approved [Signature] CHIEF ENGINEER