

# RESOLUTION OF THE CITY COUNCIL

No. 561

Approved September 9, 1977

RESOLVED, DECREED AND ORDERED:

That the following portion of named street as shown as cross-hatched area on the accompanying Plan entitled, "Providence, R.I., P.W. Dept. - Engineering Office, Street Line Section, Plan No. 063951, dated November 20, 1975",

viz:


That the entire portion of Ives Street, from Wickenden Street to its termination at Route I-195 has ceased to be useful to the public and the same is proposed to be abandoned as a public highway, depicted on the above noted and accompanying plan as cross-hatched area, having ceased to be useful to the public and the same is proposed to be abandoned as a public highway and the damage to the abutters is appraised at nothing and so awarded, and it is further subject to that easement incorporated in communication dated July 29, 1977 from the Deputy Director/City Engineer, Joseph J. Campo, P.E., a copy of which is hereto attached and further subject to an easement of 15 feet being 7½ feet either side of the existing Water Supply Board Main, and it is further

ORDERED, that the Director of Public Works, be and he is hereby directed to cause a sign to be placed on the above-named highway abandoned as aforesaid, having thereon the words, "Not a Public Highway", and it is further

ORDERED, that after the entry of this order or decree, the City Clerk shall cause a notice, thereof, to be published in a newspaper published in the County of Providence at least once a week for three successive weeks, and a further and personal notice shall be served by the City Sergeant upon every owner of land abutting the above-named highway which has been abandoned, who is known to reside within this State.

IN CITY COUNCIL  
SEP 11 1977  
READ AND PASSED

*Robert J. Nathan*  
PRES.  
*Rose M. Mendonca*  
CLERK

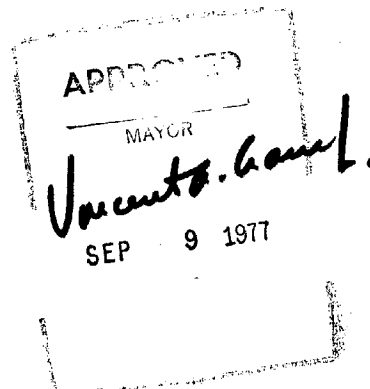

PETITION TO THE CITY COUNCIL

TO THE HONORABLE CITY COUNCIL OF THE CITY OF PROVIDENCE.

The undersigned respectfully petitions your honorable body  
to abandon as a Public Highway that Portion of Ives Street, from Wickenden  
Street to its Termination at Route I-195.

Carolyn F. Brassil

Councilwoman Carolyn F. Brassil

Edward W. Xavier

Councilman Edward W. Xavier

IN CITY COUNCIL

JUN 30 1977

FIRST READING

REFERRED TO COMMITTEE ON

PUBLIC WORKS

*Vernon Lopez*  
CLERK

*Councilwoman Bressel*

*and*

*Councilman Xavier*

City of Providence



Rhode Island

Department of City Clerk

MEMORANDUM

DATE: July 5, 1977

TO: -

SUBJECT: IVES STREET, ABANDONMENT - PETITION

CONSIDERED BY: Committee on Public Works

DISPOSITION: Attached is copy of Petition re  
Ives Street abandonment, Petition  
submitted for your study and report  
back to said Committee.

\*Commissioner of Public Safety, Transportation ✓

Director of Public Works, Healy ✓ ?

Director of PUD, Bernstein

Chief Engineer, Grenier - U.S.D. ✓ ?

Traffic Engineer, Tibaldi ✓

*Committee Report*

City Clerk



CITY OF PROVIDENCE, RHODE ISLAND  
MAYOR VINCENT A. CIANCI, JR.

---

DEPARTMENT OF PUBLIC WORKS . 700 ALLENS AVENUE . 02905

Daniel E. Healy, Director

Joseph J. Campo, Deputy Director

July 29, 1977

Hon. Lawrence K. Flynn  
Chairman of the Public Works Committee  
Providence City Council  
City Hall - Providence, R.I. 02903

Dear Sir:

Re: Ives Street Abandonment (Portion)

The Department of Public Works has no objection to the abandonment of Ives Street, from George M. Cohan Blvd. to Wickenden Street, in accordance with Plan No. 063951, Public Works Department, Engineering Office, Street Line Section, Date: November 20, 1975 (Revised July 12, 1977), providing there is a full sewer easement in said portion of Ives Street.


Very truly yours,

Joseph J. Campo, P.E.  
Deputy Director/City Engineer

JJC:jlc

Enc.

PROVIDENCE, R. I.  
 P. W. DEPT. - ENGINEERING OFFICE  
 STREET LINE SECTION  
 Plan No. 063951  
 Date November 20, 1975

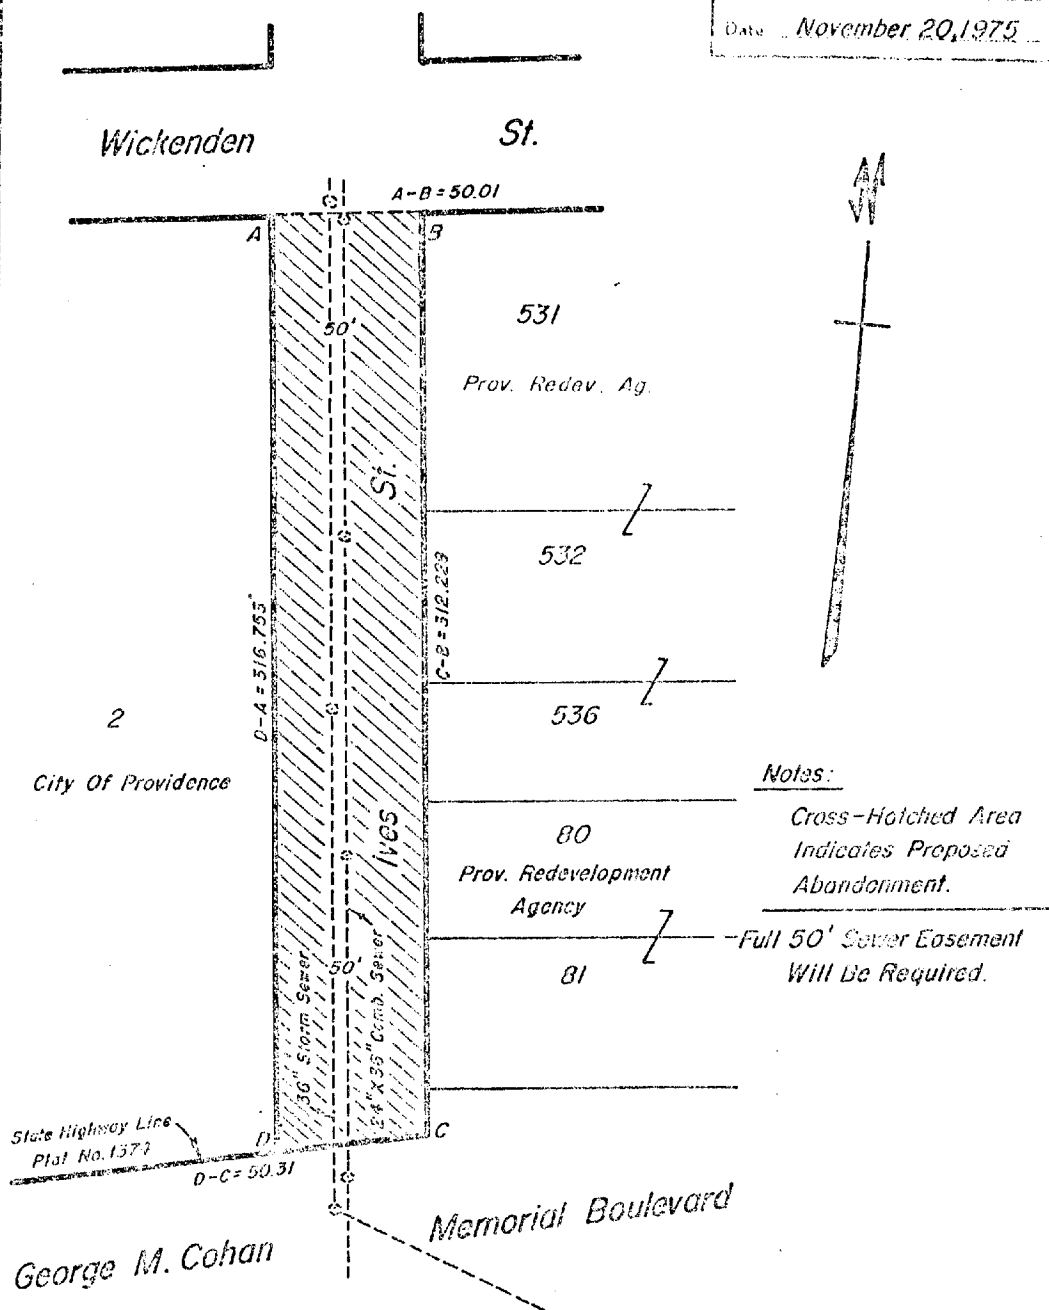

Notes:

Cross-Hatched Area  
 Indicates Proposed  
 Abandonment.


-Full 50' Sewer Easement  
 Will Be Required.

CITY OF PROVIDENCE, R. I.  
 Public Works Dept. - Engineering Office  
 Showing Proposed Abandonment (Per 24-  
 Wickenden St. to G. M. Cohan Memorial Blvd.  
 Drawn by J. L. G. Checked by J. L. G.  
 Date 11/20/75  
 Comm. \_\_\_\_\_ Approved \_\_\_\_\_  
 \_\_\_\_\_

Lot Numbers From Assessor's Plat 17

*Leo P. Trambukis*

COMMISSIONER OF PUBLIC SAFETY

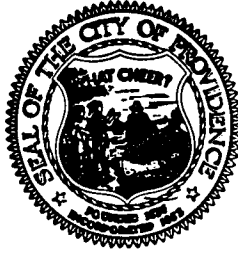

*Leonard W. Reilly*

ADMINISTRATIVE ASSISTANT

COMMISSIONER OF PUBLIC SAFETY  
209 FOUNTAIN ST., PROVIDENCE, RHODE ISLAND 02903

July 19, 1977

The Honorable City Council  
City Hall  
Providence, Rhode Island

Att: Committee on  
Public Works

Gentlemen:

This office has no objection to the abandonment as a public highway that portion of Ives Street, from Wickenden Street to its termination at Route I-195.

Respectfully submitted,

*Leo P. Trambukis*  
Commissioner of  
Public Safety

lr

JOHN A. DOHERTY, *Chairman*  
EARL H. ASHLEY  
ALFRED T. CICCONE  
ROBERT F. HOWARD  
RAYMOND COLA  
VINCENT J. CIRELLI  
VINCENT T. IZZO, *Ex-Officio*

## WATER SUPPLY BOARD

CITY OF PROVIDENCE, R. I. 02908  
552 ACADEMY AVENUE

Peter P. Granieri, Jr.  
~~JOHN H. SEITES P.E.~~  
*Chief Engineer*  
JOHN H. SEITES P.E.  
*Deputy Chief Engineer*  
WILLIAM I. MATZNER  
*Legal Advisor*  
JAMES A. LOMBARDI  
*Secretary*

July 8, 1977

Councilman Lawrence K. Flynn, Chairman  
Committee on Public Works  
City Clerk's Office, City Hall  
Providence, Rhode Island

Dear Councilman Flynn:

On July 5, 1977 this department received from the City Clerk a memorandum and a copy of a Petition to abandon as a Public Highway that Portion of Ives Street, from Wickenden Street to its Termination at Route I-195.

The depreciated reproduction value of the water mains and services to be abandoned, plus the necessary work involved, is as follows:

### REPRODUCTION COST OF 6" C.I.

### LIFE SPAN

<u>Age</u>	<u>Installed</u>	100 Years
103	1874	306' @ \$10.59/L.F. = \$3,240.54 x 0% = \$ 0.00
10	1967	171.80' @ \$10.59/L.F. = \$1,819.36 x 99.03% = \$1,801.71

### REPRODUCTION COST OF HYDRANTS

### LIFE SPAN

<u>No.</u>	<u>Age</u>	<u>Installed</u>	75 Years
P-1361	16	1961	\$1050.89/each x 95.20% = \$1,000.45

### REPRODUCTION COST OF 6" GATE VALVES

### LIFE SPAN

<u>Size</u>	<u>Age</u>	<u>Installed</u>	75 Years
6"	16	1961	\$ 250.00/each x 95.20% = \$ 238.00
6"	11	1966	\$ 250.00/each x 97.03% = \$ 242.58

### REPRODUCTION COST OF SERVICES

### LIFE SPAN

<u>Size</u>	<u>Age</u>	<u>Installed</u>	75 Years
5/8"	100	1877 @ \$310.00/serv.	= \$310.00 x 0% = \$ 0.00
5/8"	67	1910 @ \$310.00/serv.	= \$310.00 x 29.03% = \$ 89.99




Councilman Lawrence K. Flynn, Chairman

July 8, 1977

SUB TOTAL FOR MAINS, HYDRANTS, GATES & SERVICES	\$3,372.73
DISCONNECT 6" C.I. FROM CROSS AT IVES & WICKENDEN ST. PLUG, STRAP & THRUSY BLOCK	270.00
DISCONNECT 6" C.I. PIPE AT SCHOFIELD ST. & I-195 PLUG, STRAP & THURST BLOCK	270.00
TOTAL	<u>\$3,912.73</u>
18% OVERHEAD	704.29
TOTAL REPRODUCTION COST	<u>\$4,617.02</u>

We respectfully request that the petitioner be notified and that he agrees to pay the Water Supply Board the sum of \$4,617.02 before final action is taken by your committee.

Very truly yours,

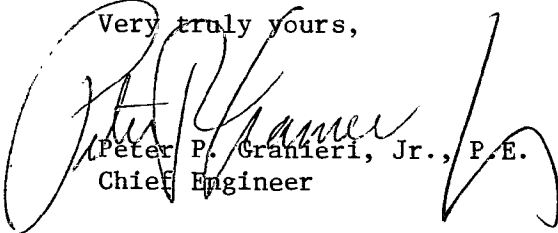

Peter P. Granieri, Jr., P.E.  
Chief Engineer

rar

cc: Mr. James A. Lombardi  
Administrative Assistant

FRANK A. TIBALDI  
TRAFFIC ENGINEER  
JAMES J. D'AGOSTINO  
ASSISTANT TRAFFIC ENGINEER



VINCENT A. CIANCI, JR.  
MAYOR

**TRAFFIC ENGINEERING DEPARTMENT**  
60 ERNEST ST. PROVIDENCE, R. I. 02905 781 - 4044

July 20, 1977

The Honorable City Council  
Committee on Public Works  
City Hall  
Providence, Rhode Island

Gentlemen:

The Traffic Engineering Department is in receipt of a memorandum concerning the abandonment of a portion of Ives Street.

This department offers no objection to said abandonment.

Very truly yours,

A handwritten signature in cursive script that reads "Frank A. Tibaldi".

Frank A. Tibaldi  
Traffic Engineer

FAT/it

THE CITY OF PROVIDENCE

CITY SERGEANT'S OFFICE

THIS IS TO CERTIFY, That I have caused the notice, of which a true copy is hereto annexed, to be served upon the following named persons, by handing to each of said persons, or by leaving at their last and usual place of abode in this State a true copy of said notice, to wit: Ives Street, from Wickenden Street to its termination at Route I-195. (Portion);

<u>PLAT</u>	<u>LOT</u>	<u>NAME AND ADDRESS</u>
17	2	City of Providence
"	80	Providence Redevelopment Agency
"	81	" " "
"	531	" " "
"	532	" " "
"	536	" " "

Date July 8, 1977 Councilwoman Carolyn E. Brassil


Councilman Edward W. Xavier

This is to certify that I have caused a true copy of the attached Resolution to be served upon the above named persons, firms and/or corporations, as the case may be, by handing to each said persons, firms and/or corporations, as the case may be, or by leaving at their last usual place of abode in this state a true copy.

Date July 11, 1977 Lawrence Martone

City Sergeant

PROVIDENCE, R. I.  
 P. W. DEPT. - ENGINEERING OFFICE  
 STREET LINE SECTION  
 Plan No. 063951  
 Date November 20, 1975

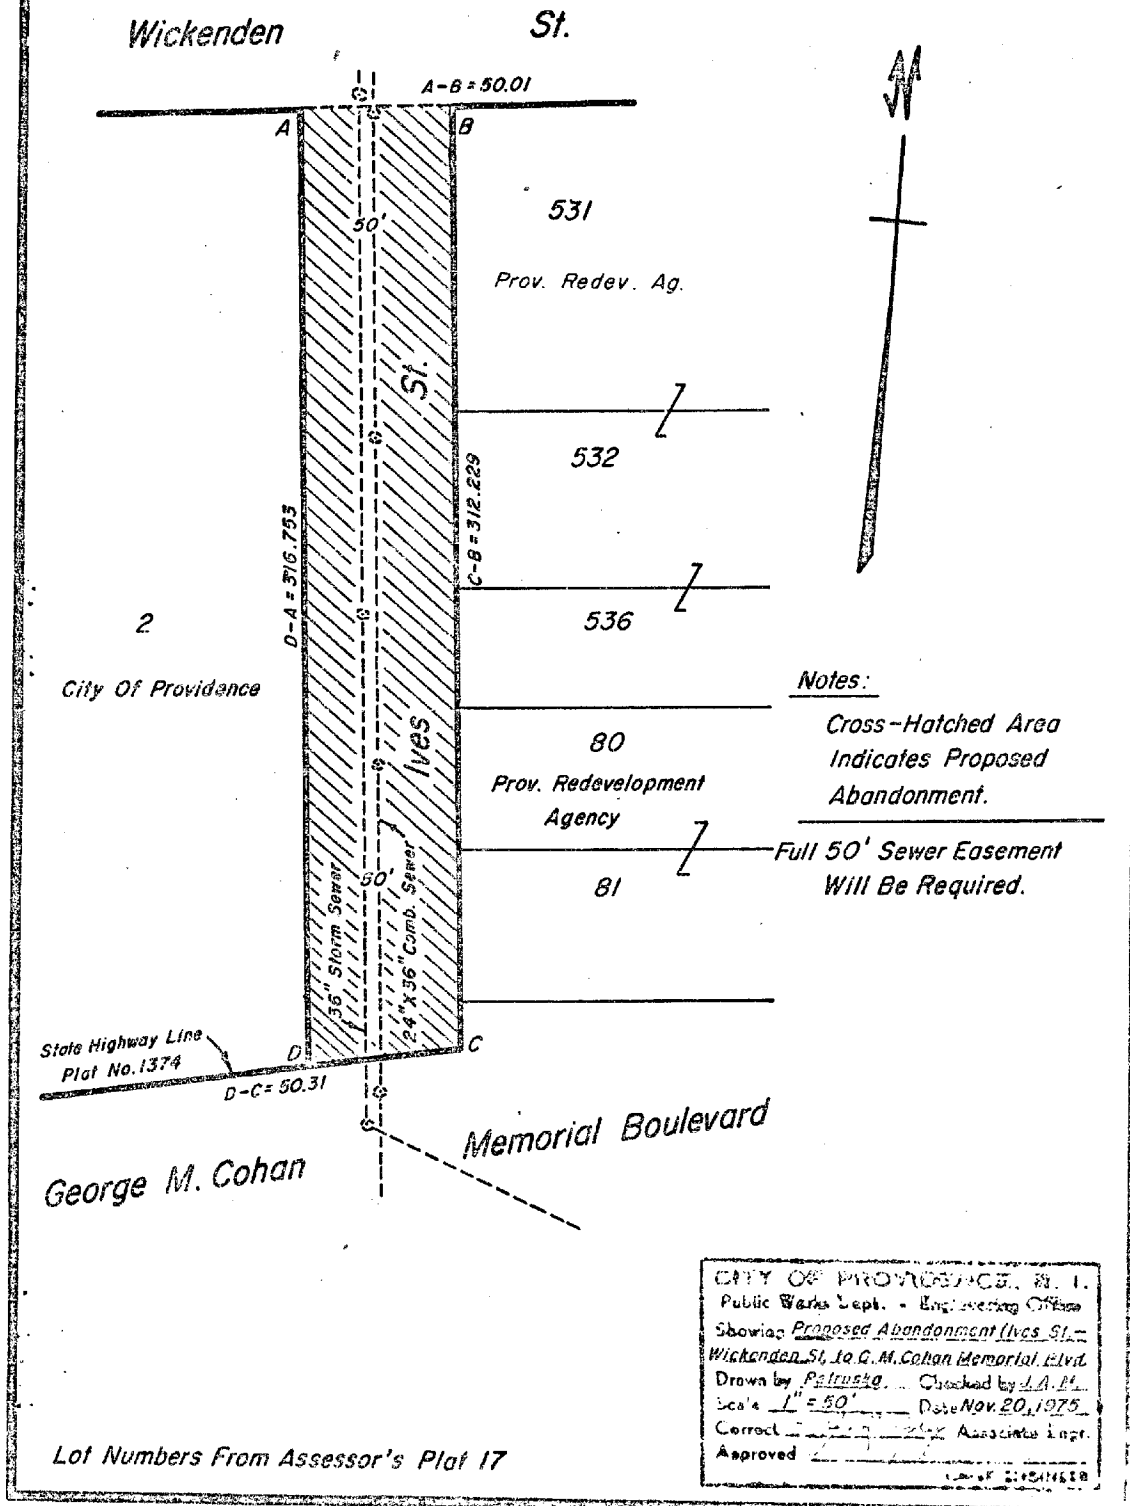

CITY OF PROVIDENCE, R. I.  
 Public Works Dept. - Engineering Office  
 Showing Proposed Abandonment (Ives St.)  
 Wickenden St. to G. M. Cohan Memorial Blvd.  
 Drawn by Patrusko Checked by J.A.P.  
 Scale 1" = 50' Date Nov. 20, 1975  
 Correct Patrusko Associate Engr.  
 Approved Patrusko Engr.

Revised - July 12, 1977

768  
 H-94