

# RESOLUTION OF THE CITY COUNCIL

No. 645

Approved November 22, 1996

NOW THEREFORE BE IT RESOLVED, That that portion of Lancashire Street referenced in Providence, RI Department of Public Works - Engineering Office, Street Line Section Plan No. 064568 dated October 25, 1995 and shown as the shaded area between points A, B, C, D, A shall be extended as a portion of the public highway. Said extension is expressly conditioned upon:

1.) All construction undertaken to extend said highway shall be performed in accordance with Department of Public Works rules and regulations governing road construction and in conformity with existing law;

2.) Acceptance of such street, if had at all, is specifically reserved until such time as the grading and construction of said location is completed. At such time the Council shall again consider said petition;

3.) No action shall be undertaken on the location which shall jeopardize in any manner existing utility lines, conduits, pipes, etc.; and

4.) Any extension of utilities shall be undertaken at the sole expense of any individual seeking such services. Any extension of said services at municipal expense shall require the express approval of the Council.

IN CITY COUNCIL

NOV 21 1996


READ AND PASSED

*Evelyn V. Fargnoli*

PRES

*Michael X. Clement*

CLERK

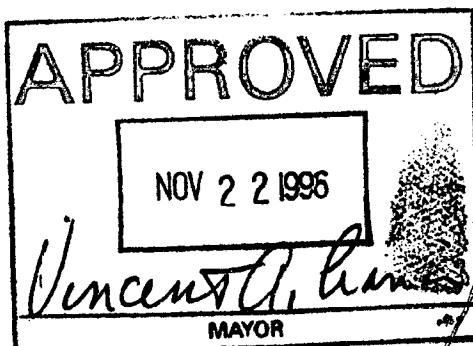


IN CITY COUNCIL  
Sep. 21 1995  
FIRST READING  
REFERRED TO COMMITTEE ON  
PUBLIC WORKS  
Michael R. Clements  
CLERK

THE COMMITTEE ON  
Public Works  
Recommends P.H.  
Barbara A. Fairman  
Clerk  
P.H. 4/9/96 Held

THE COMMITTEE ON  
Public Works  
Recommends Continued  
Barbara A. Fairman  
Clerk  
5/8/96

THE COMMITTEE ON  
PUBLIC WORKS  
Approves Passage of  
The Within Resolution  
Barbara A. Fairman  
10/16/96 Clerk

PROVIDENCE, R.I.  
P.W. DEPT. - ENGINEERING OFFICE  
STREET LINE SECTION  
Plan No. 064568  
Date 10-25-95

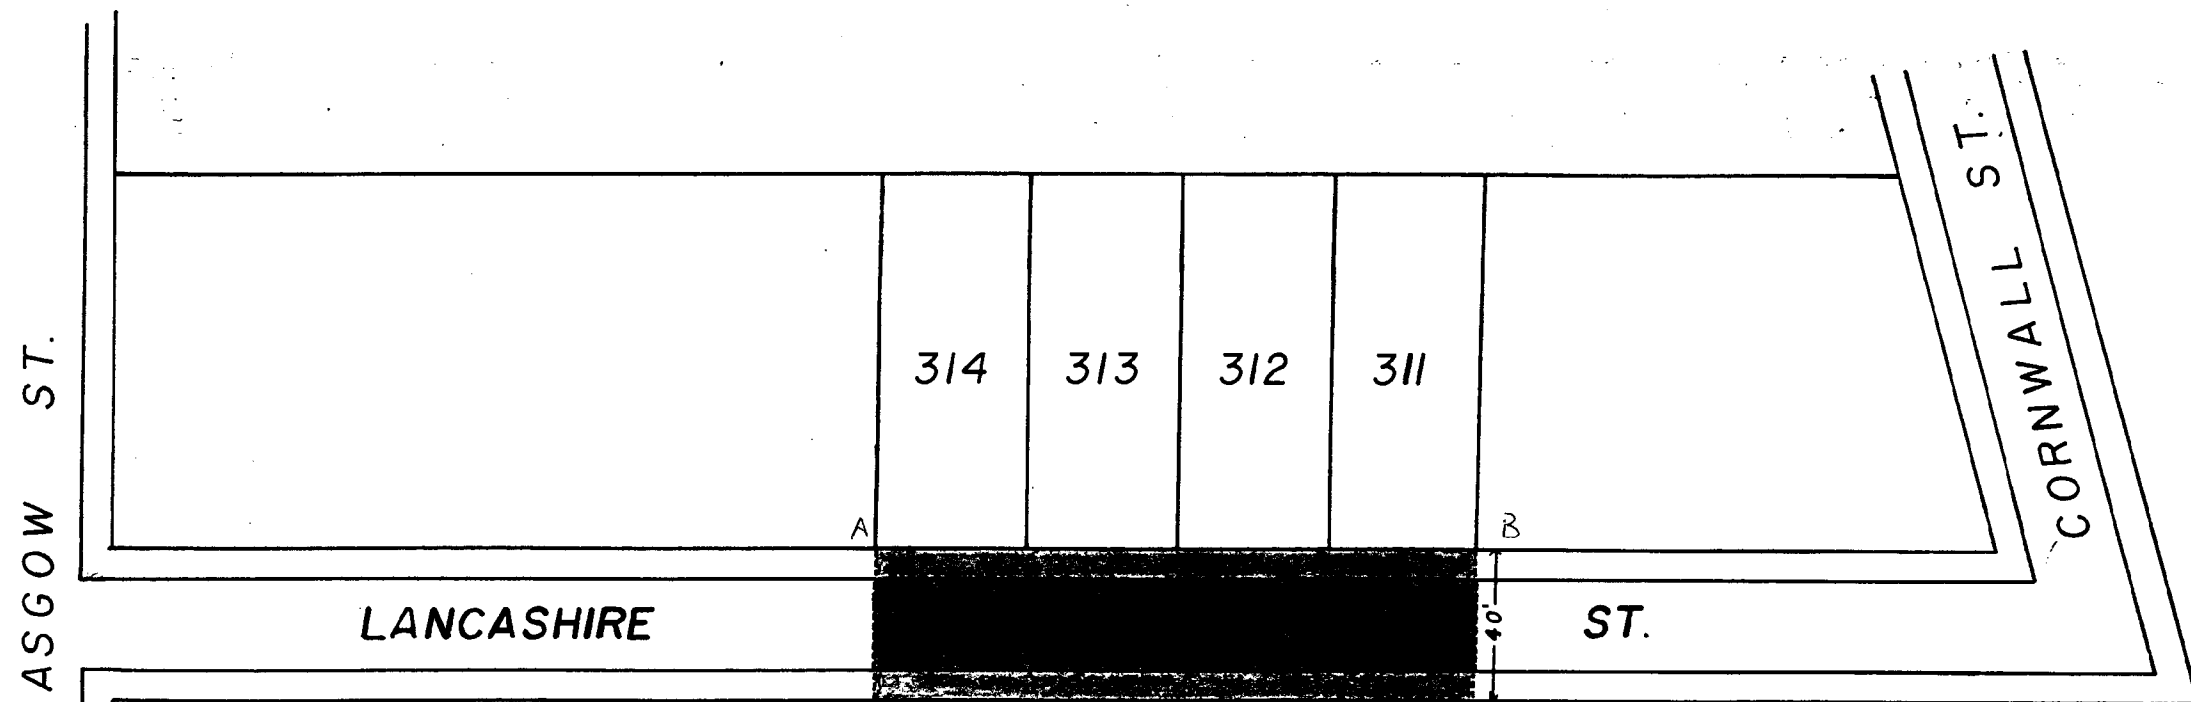

GLASGOW ST.

CORNWALL ST.

LANCASHIRE

ST.

314

313

312

311

A

B

D

C

160'

138'

Lot 311 Giuseppe Santangelo

Lot 312 Giuseppe Santangelo

Lot 313 William Schwartz

Lot 314 Clara Buontempo

Lot 138 Board of Regents for Elem./Sec.Ed.

Notes: Shaded area indicates  
proposed paving of Lancashire St.

Total Square Footage = 6,400

Lot  
Numbers Taken from A.P. 99

CITY OF PROVIDENCE, R.I.  
Public Works Dept. Engineering Office  
Showing Proposed Portion to be paved on  
Lancashire St.  
Drawn by Steve Z Checked by J.T.M  
Scale 1" = 50' Date 10-24-95  
Correct J.T.M Associate Eng  
Approved \_\_\_\_\_  
CHIEF ENGINEER

**CITY OF PROVIDENCE**  
STATE OF RHODE ISLAND AND PROVIDENCE PLANTATIONS

**PETITION TO THE CITY COUNCIL**

**TO THE HONORABLE CITY COUNCIL OF THE CITY OF PROVIDENCE:**

*The undersigned respectfully petitions your honorable body*

September 8, 1995

This petition is to have Lancashire Street extended through from Glasgow Street to Cornwall street.

We reside at 110 Lancashire Streete where the road terminates. We also own the two adjacent lots which are 114 and 118 Lancashire Street.

The frontage of these lots, which is city property is comprised of a huge depression overgrown with trees and brush. This area has been abused in that dumping takes place, and in the past has been a breeding place for rodents. For the past twenty years, we have been trying to maintain this area by mowing, cutting brush, and blockading the area in an attempt to reduce the above metioned abuse.

Putting the street through would not only fix the problem, but would allow me to utilize my property which I would like to do, and improve neighborhood safety.

Sincerely,



William and MaryAnn Schwartz  
Residents of 110 Lancashire Street  
274-3678

SEP 11 2 00 PM '95  
CLERK  
PROVIDENCE, R.I.

FILED

IN CITY COUNCIL  
SEP 21 1995  
FIRST READING  
REFERRED TO COMMITTEE ON  
PUBLIC WORKS


*Michael K. Clerant*  
CLERK

THE COMMITTEE ON  
*Galli Stalla*  
Recommends P.H.  
*Barbara A. Carver*  
Clerk  
P.H. 4/9/96 (Hold)

THE COMMITTEE ON  
*Galli Stalla*  
Recommends Continue  
*Barbara A. Carver*  
5/11/96 Clerk

THE COMMITTEE ON  
PUBLIC WORKS  
Approves Passage of  
The Within Resolution  
*Barbara A. Carver*  
10/16/96 Clerk

W Schwartz  
110 Lanchashire Street  
Prov RI 02908

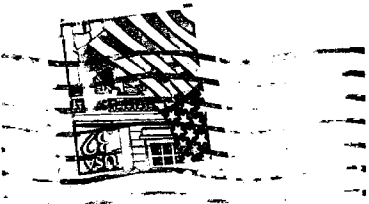

Department of City Clerk  
City Hall, Providence RI  
02903

Attention Mr Clement, City Clerk  
|||||

If there are any problems receiving this fax transmission, please call

DATE: April 9, 1996

TO : Barbara Porier

FROM: William G. Floriani, Assistant Director  
Project Management and Construction

RE : AP 47 and 46  
BAY STREET ABANDONMENT

This value is subject to the utilities remaining and an easement for the utilities being granted. The property is zoned M-2.

10,980 s.f. @ \$1.50 per ft. = \$16,500.00

✓ RE : AP 32  
PORTION GILBERT STREET

The value is subject to the utilities remaining and an easement being granted. The property is zoned R-3.

3,796 s.f. @ \$1.50 per ft. = \$5,700.00

RE : GANGWAY (COMMODORE AND TOURO STREETS)

The value for this is subject to no utilities in the street and no easement being granted. This property is zoned R-3.

1,960 s.f. @ \$2.75 per ft. = \$5,880.00


May 24, 1996

Mr. Michael Clement  
City Clerk  
25 Dorance Street  
Providence, Rhode Island 02903

Dear Mr. Clement and members of the Committee on Public Works:

I am writing you about my concerns over the extension of Lancashire Street. Unfortunately we have not been able to attend the council meetings regarding this subject. It has been brought to my attention that there has been some opposition to this project. We have been residents of 106 Lancashire Street for the past twenty three years. Although we have seen improvements in other areas of the city, we have yet to see any improvements made to this area. Mr. Schwartz has done a remarkable job policing and cleaning the area at the end of Lancashire Street, but in all fairness, he should not have to do it. It is city propriety. This propriety is not only a eye sore and devalues our proprieties, but also is a home for rodents ( rats, mice, and skunks). Mr. Kelly from the Dept. of Public Works , several years ago looked at the area and felt the only way we could have rodent control is to clean up this area. Unfortunately, there was no city program or funds for such programs. My wife and myself strongly urge you to look favorable on this project to improve this area.

Respectfully,  
Thomas and Catherine Ricci  
106 Lancashire Street  
Providence , R.I. 02908

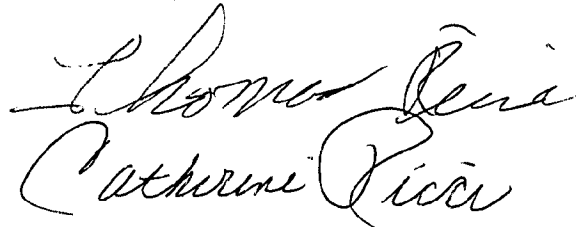The block contains two handwritten signatures in cursive. The top signature is 'Thomas Ricci' and the bottom signature is 'Catherine Ricci'. Both are written in dark ink.




Thomas Ricci  
106 Lancashire St.  
Prov. R.I. 02908



City Clerk  
City Hall  
25 Dorance Street  
Providence, R.I.  
02903

**ATT: MR. MICHAEL CLEMENT**

062953-1787 35

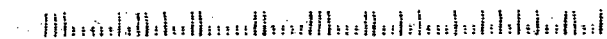

FILED

MAY 30 9 50 AM '96

DEPT. OF CIV. CLERK  
PROVIDENCE, R.I.

THE CITY OF PROVIDENCE

CITY SERGEANT'S OFFICE

**THIS IS TO CERTIFY**, That I have caused the notice, of which a true copy is hereto annexed, to be served upon the following named persons, by handing to each of said persons, or by leaving at their last and usual place of abode in this State a true copy of said notice, to wit:

**TO EXTEND LANCASHIRE STREET FROM GLASGLOW STREET TO CORNWALL STREET.**

<u>PLAT</u>	<u>LOT</u>	<u>NAME AND ADDRESS</u>
99	311	Giuseppe Santangelo 123 Sherwood Street Providence, RI 02908
99	312	Giuseppe Santangelo (Same)
99	313	William Schwartz 110 Lancashire Street Providence, RI 02908
99	314	Clara Buontempo 121 Sherwood Street Providence, RI 02908
99	138	Board of Regents for El. 190 Commerce Drive Warwick, RI 02886

City Sergeant *Ralph B. Guglielmini*

Date *March 18, 1996*

\_\_\_\_\_  
Councilman Peter S. Mancini  
Ward 14

LOT 311 Green & Sargent

LOT 312 Green & Sargent

LOT 313 Green & Sargent

LOT 314 Green & Sargent

LOT 315 Green & Sargent

PROVIDENCE POLICE DEPARTMENT

HEADQUARTERS

MEMORANDUM

TO: Councilman Robert M. Clarkin, Chairman, Committee on  
Public Works

FROM: Colonel Urbano Prignano, Jr., Chief of Police

DATE: October 5, 1995

RE: Petition to Extend Lancashire Street from Glasgow Street  
to Cornwall Street

---

Attached is a memorandum from Lieutenant Guido A. Laorenza, Director, Traffic Bureau, regarding the above mentioned petition.

As you can see, Lieutenant Laorenza does not see a problem with this request.

UP:lmi

Attachment  
0001q/66

# PROVIDENCE POLICE DEPARTMENT

October 4, 1995

**To:** Commissioner John J. Partington,

*JJP*

**From:** Lieutenant Guido A. Laorenza, Director of Traffic Bureau

**Subject:** Extension of Lancashire St.


**Sir:** I have studied the area of Lancashire St to Glasgow St. I find  
no problem with the petitioner's request to extend Lancashire St.

Respectfully Submitted,

*Guido A. Laorenza*

-----  
Lieutenant Guido A. Laorenza

1F

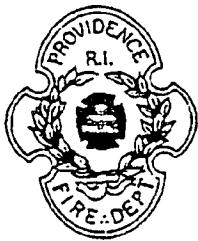

# Providence Fire Department

Division of Fire Prevention  
209 Fountain Street  
Providence, Rhode Island 02903-3255  
(401) 421-8290

March 7, 1996

Chairman Robert M. Clarkin  
Committee on Public Works  
City Hall  
Providence, R.I. 02903

Chairman Clarkin,

After review of the proposal to extend and connect Lancashire Street between Glasgow and Cornwall Streets, the Fire Department has no objection.

Yours truly,

A handwritten signature in black ink, reading "David D. Costa".

David D. Costa  
Act. Fire Marshal

**CITY OF PROVIDENCE**  
STATE OF RHODE ISLAND AND PROVIDENCE PLANTATIONS

**PETITION TO THE CITY COUNCIL**

**TO THE HONORABLE CITY COUNCIL OF THE CITY OF PROVIDENCE:**

*The undersigned respectfully petitions your honorable body*

September 8, 1995


This petition is to have Lancashire Street extended through from Glasgow Street to Cornwall street.

We reside at 110 Lancashire Streete where the road terminates. We also own the two adjacent lots which are 114 and 118 Lancashire Street.

The frontage of these lots, which is city property is comprised of a huge depression overgrown with trees and brush. This area has been abused in that dumping takes place, and in the past has been a breeding place for rodents. For the past twenty years, we have been trying to maintain this area by mowing, cutting brush, and blockading the area in an attempt to reduce the above metioned abuse.



Putting the street through would not only fix the problem, but would allow me to utilize my property which I would like to do, and improve neighborhood safety.

Sincerely,

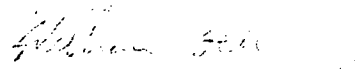

William and MaryAnn Schwartz  
Residents of 110 Lancashire Street  
274-3678



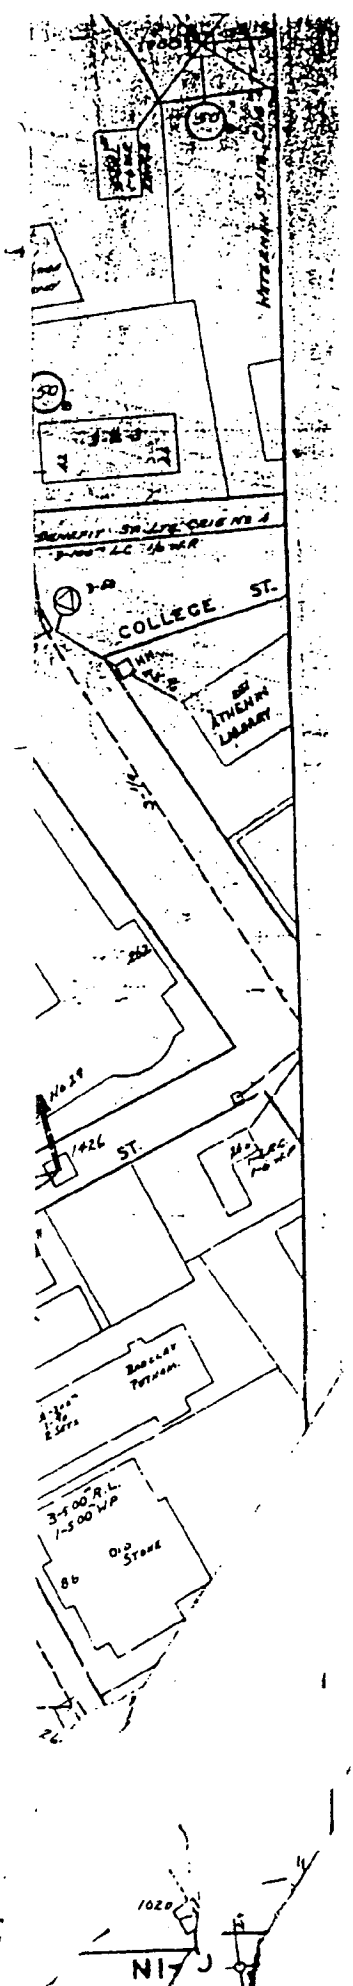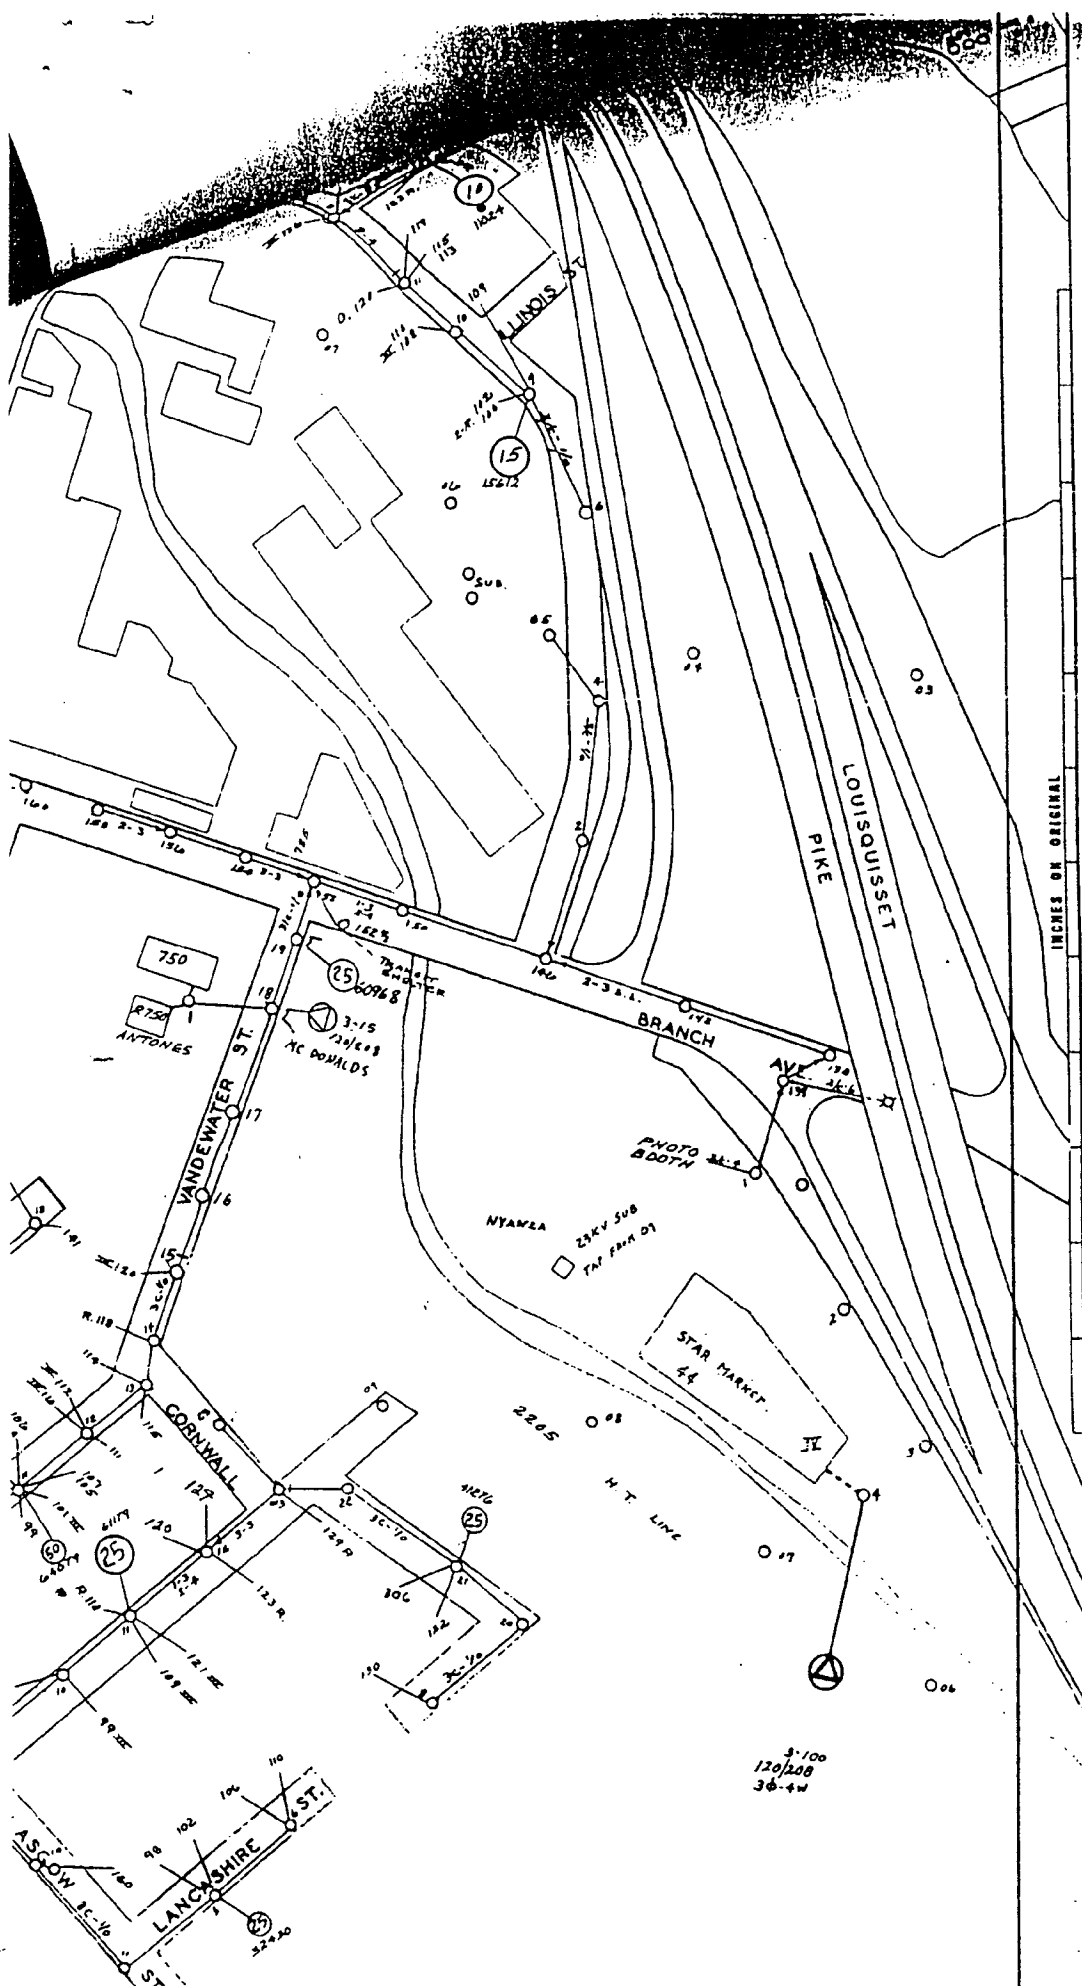

GERALD FLORIO  
~~XXXXXXXXXXXX~~  
Acting  
Director



VINCENT A. CIANCI, JR.  
Mayor

## Department of Public Works

*"Building Pride In Providence"*

February 29, 1996

Hon. Robert M. Clarkin  
Chairman of the Public Works committee  
Providence City Council - City Hall  
Providence, R.I. 02903

Re: Lancashire Street  
(Proposed Portion to Be Paved)

Dear Councilman Clarkin:

This department has reviewed the proposed paving of a portion of Lancashire Street, as shown on the accompanying plan, entitled, "Prov., R.I., P.W. Dept.-Engineering Office, Street Line Section, Plan No.064568, Date: 10/25/95". The proposed portion to be paved is shown as shaded area on the accompanying plan, abutting Lots #314, 313, 312,311 and 138, on City of Providence Assessor's Plan No. 99. Proposed area for paving is 160 feet long by 40 feet wide, containing 6,400 square feet.

It is noted that this department has no objection to said proposed paving of Lancashire Street (portion), providing that the developers/ and/or abutting lot owners engage a reputable contractor to do so in accordance with Providence DPW standard specifications relative to both utility and paving requirements.

It is further noted that there are no easements related to said proposed paving, and that Lot 138, due to the contour of said lot, will be below the grade of the portion of roadway to be paved.

If this department can assist you further in this regard, please advise.

Very truly yours,  
*Gerald Florio*  
GERALD FLORIO  
Acting Director

PS: A list of affected lorst and owners attached herewith.

CC: G.F.; JTM; JLC;SZ                      Michael Clement - City Clerk

700 Allens Avenue ● Providence, Rhode Island 02905

(401) 467-7950 (Voice) ● 751-0203 (TDD) ● 941-2567 (Facsimile)

City of Providence



Rhode Island

Department of City Clerk

MEMORANDUM

DATE: September 25, 1995

TO: B. James Suzman - Director of Public Works

SUBJECT: PETITION TO EXTEND LANCASHIRE STREET  
FROM GLASGOW STREET TO CORNWALL  
STREET

CONSIDERED BY: Councilman Robert M. Clarkin, Chairman, Committee  
on Public Works

DISPOSITION: The accompanying petition is referred to you for study,  
report and recommendation and report back in writing to  
the above-named committee as soon as practical.

*Barbara A. Fairview*

*Second Deputy* City Clerk

**CITY OF PROVIDENCE**  
STATE OF RHODE ISLAND AND PROVIDENCE PLANTATIONS

**PETITION TO THE CITY COUNCIL**

**TO THE HONORABLE CITY COUNCIL OF THE CITY OF PROVIDENCE:**

*The undersigned respectfully petitions your honorable body*

September 8, 1995

This petition is to have Lancashire Street extended through from Glasgow Street to Cornwall street.

We reside at 110 Lancashire Streete where the road ~~terminates~~ terminates. We also own the two adjacent lots which are 114 and 118 Lancashire Street.

The frontage of these lots, which is city property is comprised of a huge depression overgrown with trees and brush. This area has been abused in that dumping takes place, and in the past has been a breeding place for rodents. For the past twenty years, we have been trying to maintain this area by mowing, cutting brush, and blockading the area in an attempt to reduce the above metioned abuse.

Putting the street through would not only fix the problem, but would allow me to utilize my property which I would like to do, and improve neighborhood safety.

Sincerely,

William and MaryAnn Schwartz  
Residents of 110 Lancashire Street  
274-3678

1  
LOT 311 GIUSEPPE SANTANGELO

LOT 312 GIUSEPPE SANTANGELO

LOT 313 WILLIAM SCHWARTZ

LOT 314 CLARA BUONTEMPO

LOT 138 BOARD OF REGENTS FOR EL.

GERALD FLORIO  
~~XXXXXXXXXXXX~~  
Acting  
Director



*m. clement*  
*City Clerk*  
VINCENT A. CIANCHI, JR.  
Mayor

## Department of Public Works

*"Building Pride In Providence"*

February 29, 1996

Hon. Robert M. Clarkin  
Chairman of the Public Works committee  
Providence City Council - City Hall  
Providence, R.I. 02903

Re: Lancashire Street  
(Proposed Portion to Be Paved)

Dear Councilman Clarkin:

This department has reviewed the proposed paving of a portion of Lancashire Street, as shown on the accompanying plan, entitled, "Prov., R.I., P.W. Dept.-Engineering Office, Street Line Section, Plan No.064568, Date: 10/25/95". The proposed portion to be paved is shown as shaded area on the accompanying plan, abutting Lots #314, 313, 312, 311 and 138, on City of Providence Assessor's Plan No. 99. Proposed area for paving is 160 feet long by 40 feet wide, containing 6,400 square feet.

It is noted that this department has no objection to said proposed paving of Lancashire Street (portion), providing that the developers/ and/or abutting lot owners engage a reputable contractor to do so in accordance with Providence DPW standard specifications relative to both utility and paving requirements.

It is further noted that there are no easements related to said proposed paving, and that Lot 138, due to the contour of said lot, will be below the grade of the portion of roadway to be paved.

If this department can assist you further in this regard, please advise.

Very truly yours,

*GF*  
GERALD FLORIO  
Acting Director

PS: A list of affected lorst and owners attached herewith.

CC: G.F.; JTM; JLC;SZ Michael Clement - City Clerk

700 Allens Avenue ● Providence, Rhode Island 02905

(401) 467-7950 (Voice) ● 751-0203 (TDD) ● 941-2567 (Facsimile)

ARMANDO PARILLO  
*Chairman*

JOEL D. LANDRY, II, ESQ.  
*Vice Chairman*

JAMES LOMBARDI  
*Secretary*

FERNANDO S. CUNHA, ESQ.  
*Legal Advisor*

BOYCE SPINELLI  
*Ex-Officio*



VINCENT A. CIANCI, JR.  
*Mayor*

RICHARD O. RAFANOVIC, P.E.  
*General Mgr./Chief Engr.*

JOSEPHINE DI RUZZO  
*City Councilwoman*

EVELYN V. FARGNOLI  
*City Councilwoman*

MARY A. NOCERA  
*Member*

JOYCE TESSERIS  
*Member*

October 19, 1995

Mr. Michael Clement  
City Clerk  
City Hall  
25 Dorrance Street  
Providence, Rhode Island 02903

SUBJECT: Petition for Street Extension  
Lancashire Street (P/O)  
Providence, Rhode Island


Dear Mr. Clement:

We have reviewed the Petition to Extend a Portion of Lancashire Street for potential impact on the Providence Water Supply Board (PWSB) system. Our records indicate that this portion of Lancashire Street—abutting 114 and 118 Lancashire Street—does not have a water main installed.

PWSB has no objection to the proposed street extension. If the Petitioner wishes to extend the existing water main across the full frontage of the lots abutting the proposed extension they may do so at their own expense and in accordance with the pertinent PWSB Rules, Regulations and Standards and City Ordinance 188. Detailed information about this process and applicable fees can be obtained by calling Mr. Martin Mendelson at (401) 521-6300 EXT 117.

Respectfully,

PROVIDENCE WATER SUPPLY BOARD  
Richard O. Rafanovic, P.E.  
Chief Engineer & General Manager

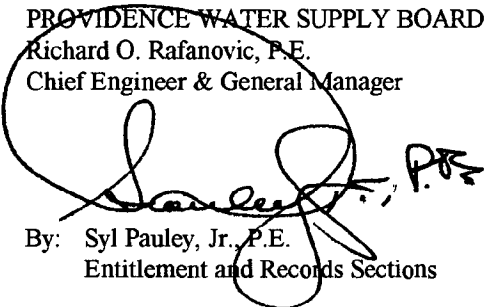By:  P.E.  
Entitlement and Records Sections

SP/s

cc: P. Gadoury, P.E.  
R. Kilduff, P.E.  
Petitioner  
File

STEXLTR1.SAM



552 Academy Avenue  
Providence, Rhode Island 02908-2792

Mr. Michael Clement  
City Clerk  
City Hall  
25 Dorrance Street  
Providence, Rhode Island 02903



[ ]  
OCT 20 2 21 1955  
RECEIVED

ARMANDO PARILLO  
*Chairman*

JOEL D. LANDRY, II, ESQ.  
*Vice Chairman*

JAMES LOMBARDI  
*Secretary*

FERNANDO S. CUNHA, ESQ.  
*Legal Advisor*

BOYCE SPINELLI  
*Ex-Officio*



VINCENT A. CIANCI, JR.  
*Mayor*

RICHARD O. RAFANOVIC, P.E.  
*General Mgr./Chief Engr.*

JOSEPHINE DI RUZZO  
*City Councilwoman*

EVELYN V. FARGNOLI  
*City Councilwoman*

MARY A. NOCERA  
*Member*

JOYCE TESSERIS  
*Member*

September 26, 1995

Mr. & Mrs. William Schwartz  
110 Lancashire Street  
Providence, Rhode Island

SUBJECT: Petition for Street Extension  
Lancashire Street (P/O)  
Providence, Rhode Island


Dear Mr. & Mrs. Schwartz:

We have received a copy of a Petition to the City Council for the Extension of a portion of the referenced street—between 110 Lancashire and Cornwall Streets—from the Providence City Clerk. It is the Policy of the Providence Water Supply Board to collect a fee, as authorized by the R.I. Public Utilities Commission, to review this type of request. Please forward your check in the amount of \$75.00, made payable to the "CITY COLLECTOR, PROVIDENCE WATER SUPPLY BOARD," at your earliest convenience. **Our review will commence as soon as we receive your payment.**

If you have any questions, please do not hesitate to contact me at (401) 521-6300 EXT 170.

Very truly yours,

PROVIDENCE WATER SUPPLY BOARD  
Richard O. Rafanovic, P.E.  
Chief Engineer & General Manager

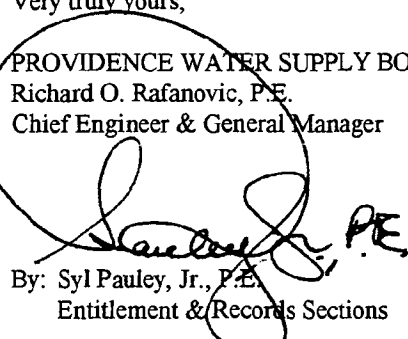A handwritten signature in black ink, appearing to read "Syl Pauley, Jr., P.E.", is written over a circular stamp. The signature is written in a cursive, flowing style.  
By: Syl Pauley, Jr., P.E.  
Entitlement & Records Sections

SP/s  
cc: P. Gadoury, P.E.  
R. Kilduff, P.E.  
M. Clement, City Clerk  
File

FEECOL41.SAM

NANCY L. DERRIG  
SUPERINTENDENT OF PARKS



VINCENT A. CIANCI, JR.  
MAYOR

Department of Public Parks  
"Building Pride In Providence"

October 3, 1995

Mr. Michael Clement  
City Clerk  
Office of the City Clerk  
City Hall  
Prov., R.I.

RE: Abandonment of a portion of Gilbert, Unnamed Gangway,  
& extention of Lancashire Streets.

Dear Mr. Clement:


Upon review of all Department of Public Parks Plans, and records. It is the conclusion of the Parks Department that the abandonment of a portion of the above mentioned streets, & the extention of Lancashire street, will in no way effect any Park Department existing facility, and or future plans for that area.


Enclosed is a map indicating the street in question marked in RED, and the nearest Park Department facility marked in GREEN.

Sincerely yours,

  
John A. Izzo  
Supervisor of Engineering & Planning

*abandonment*

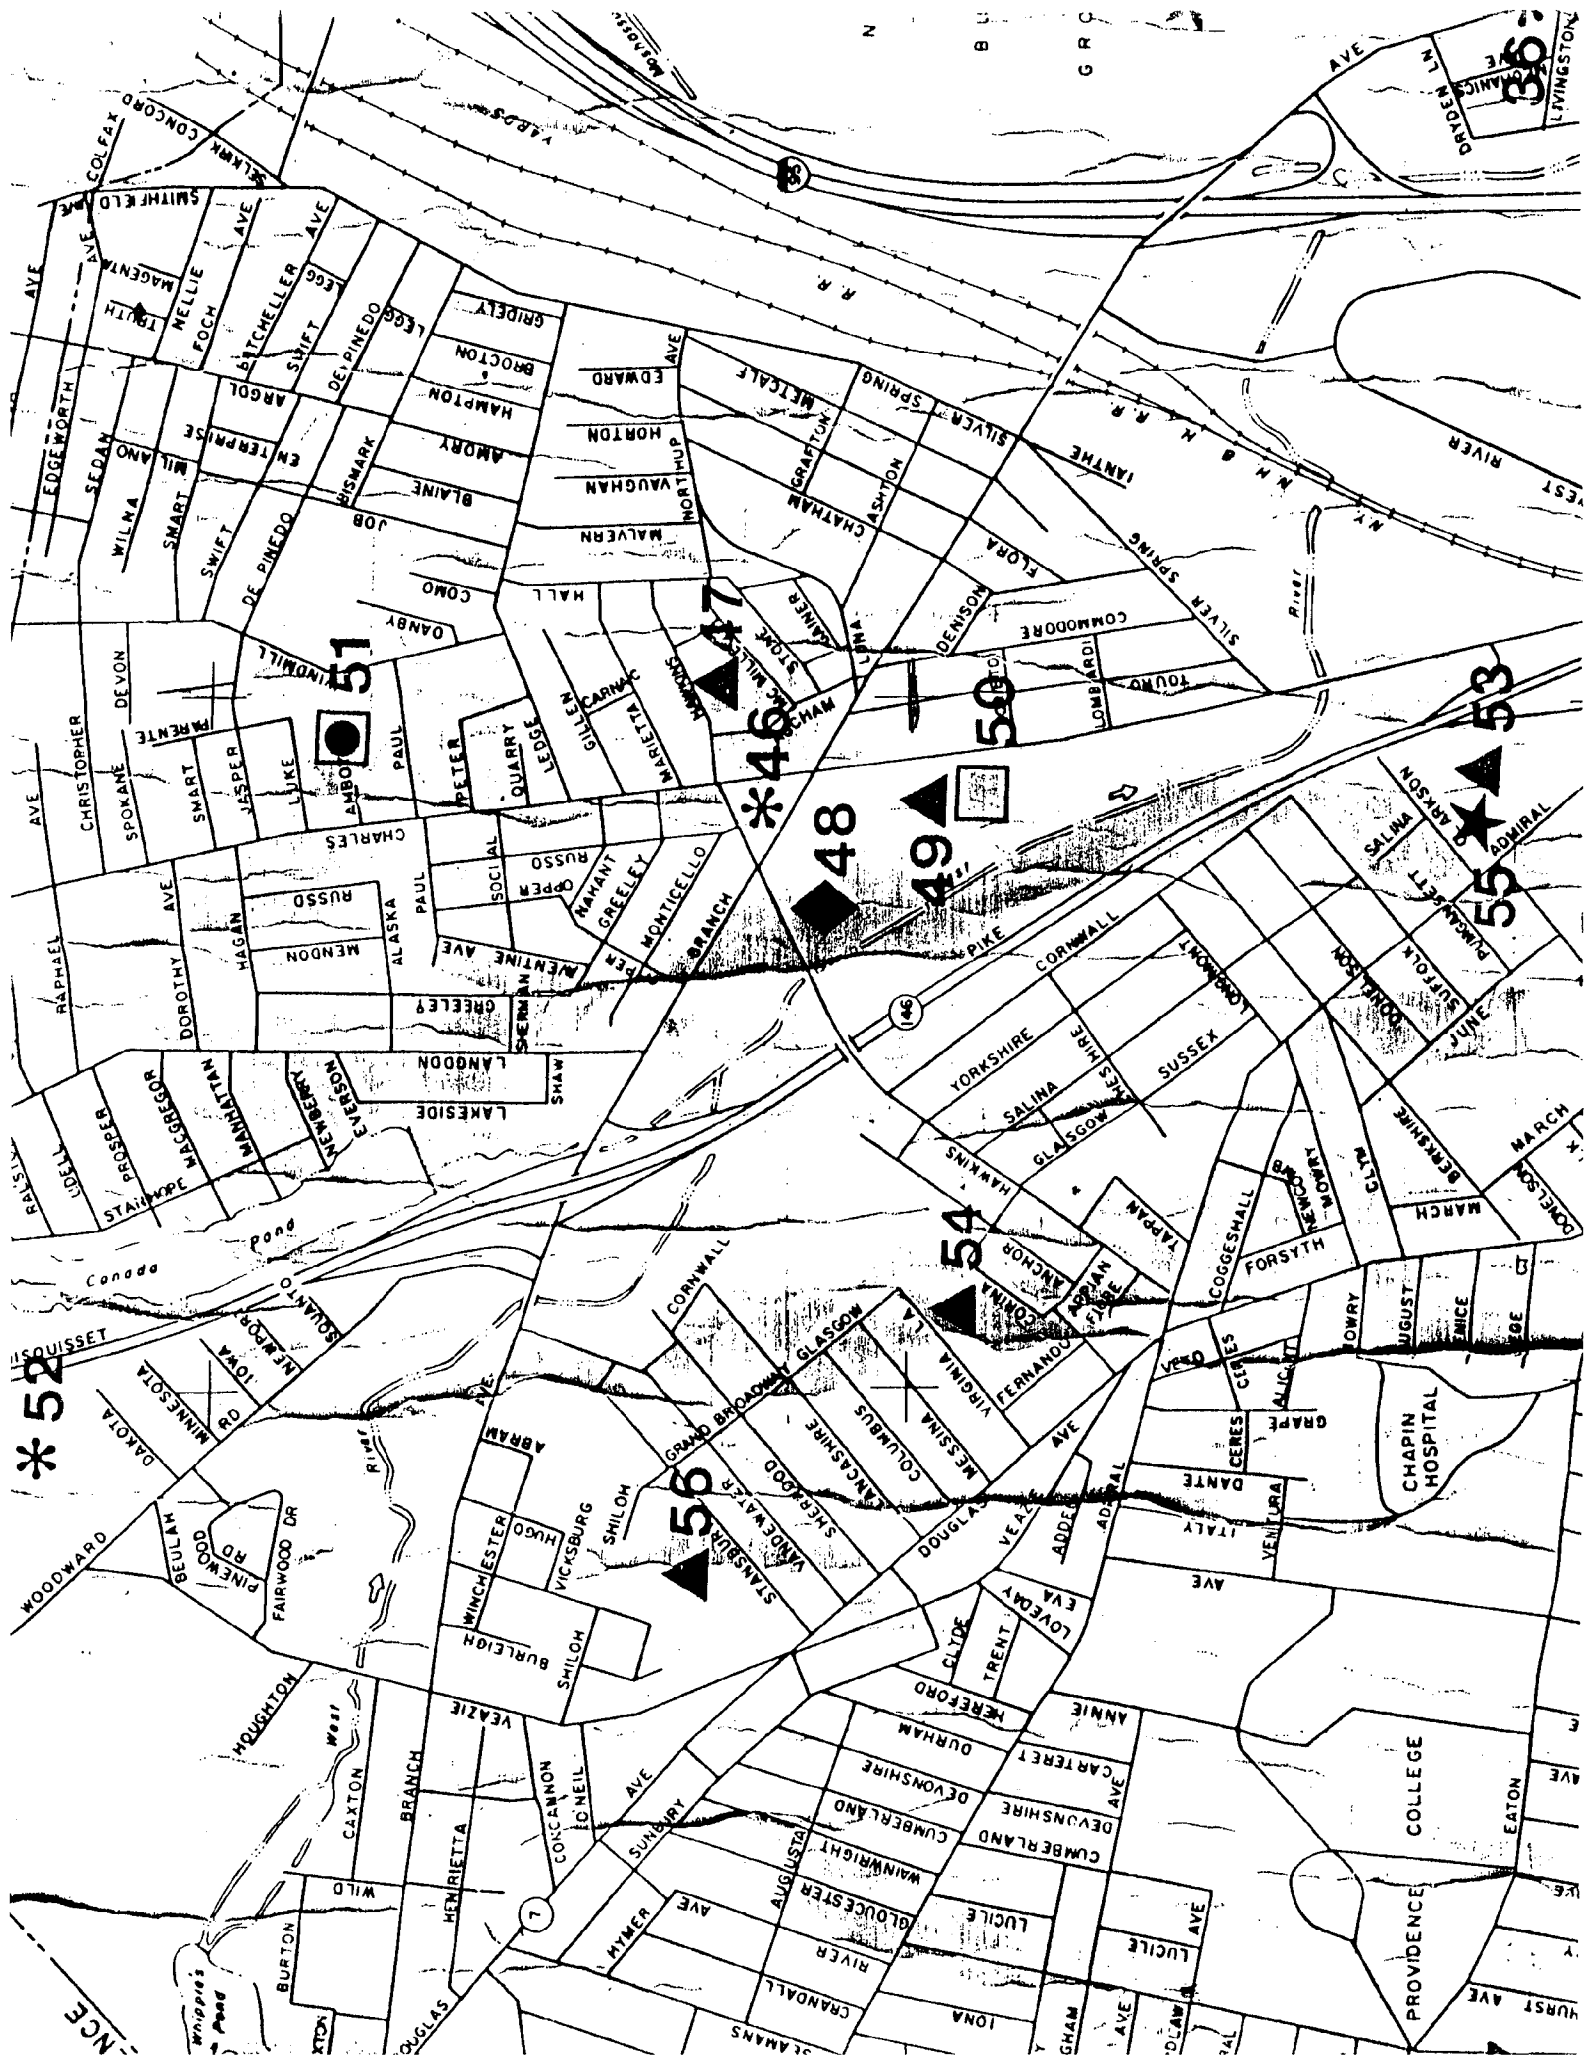

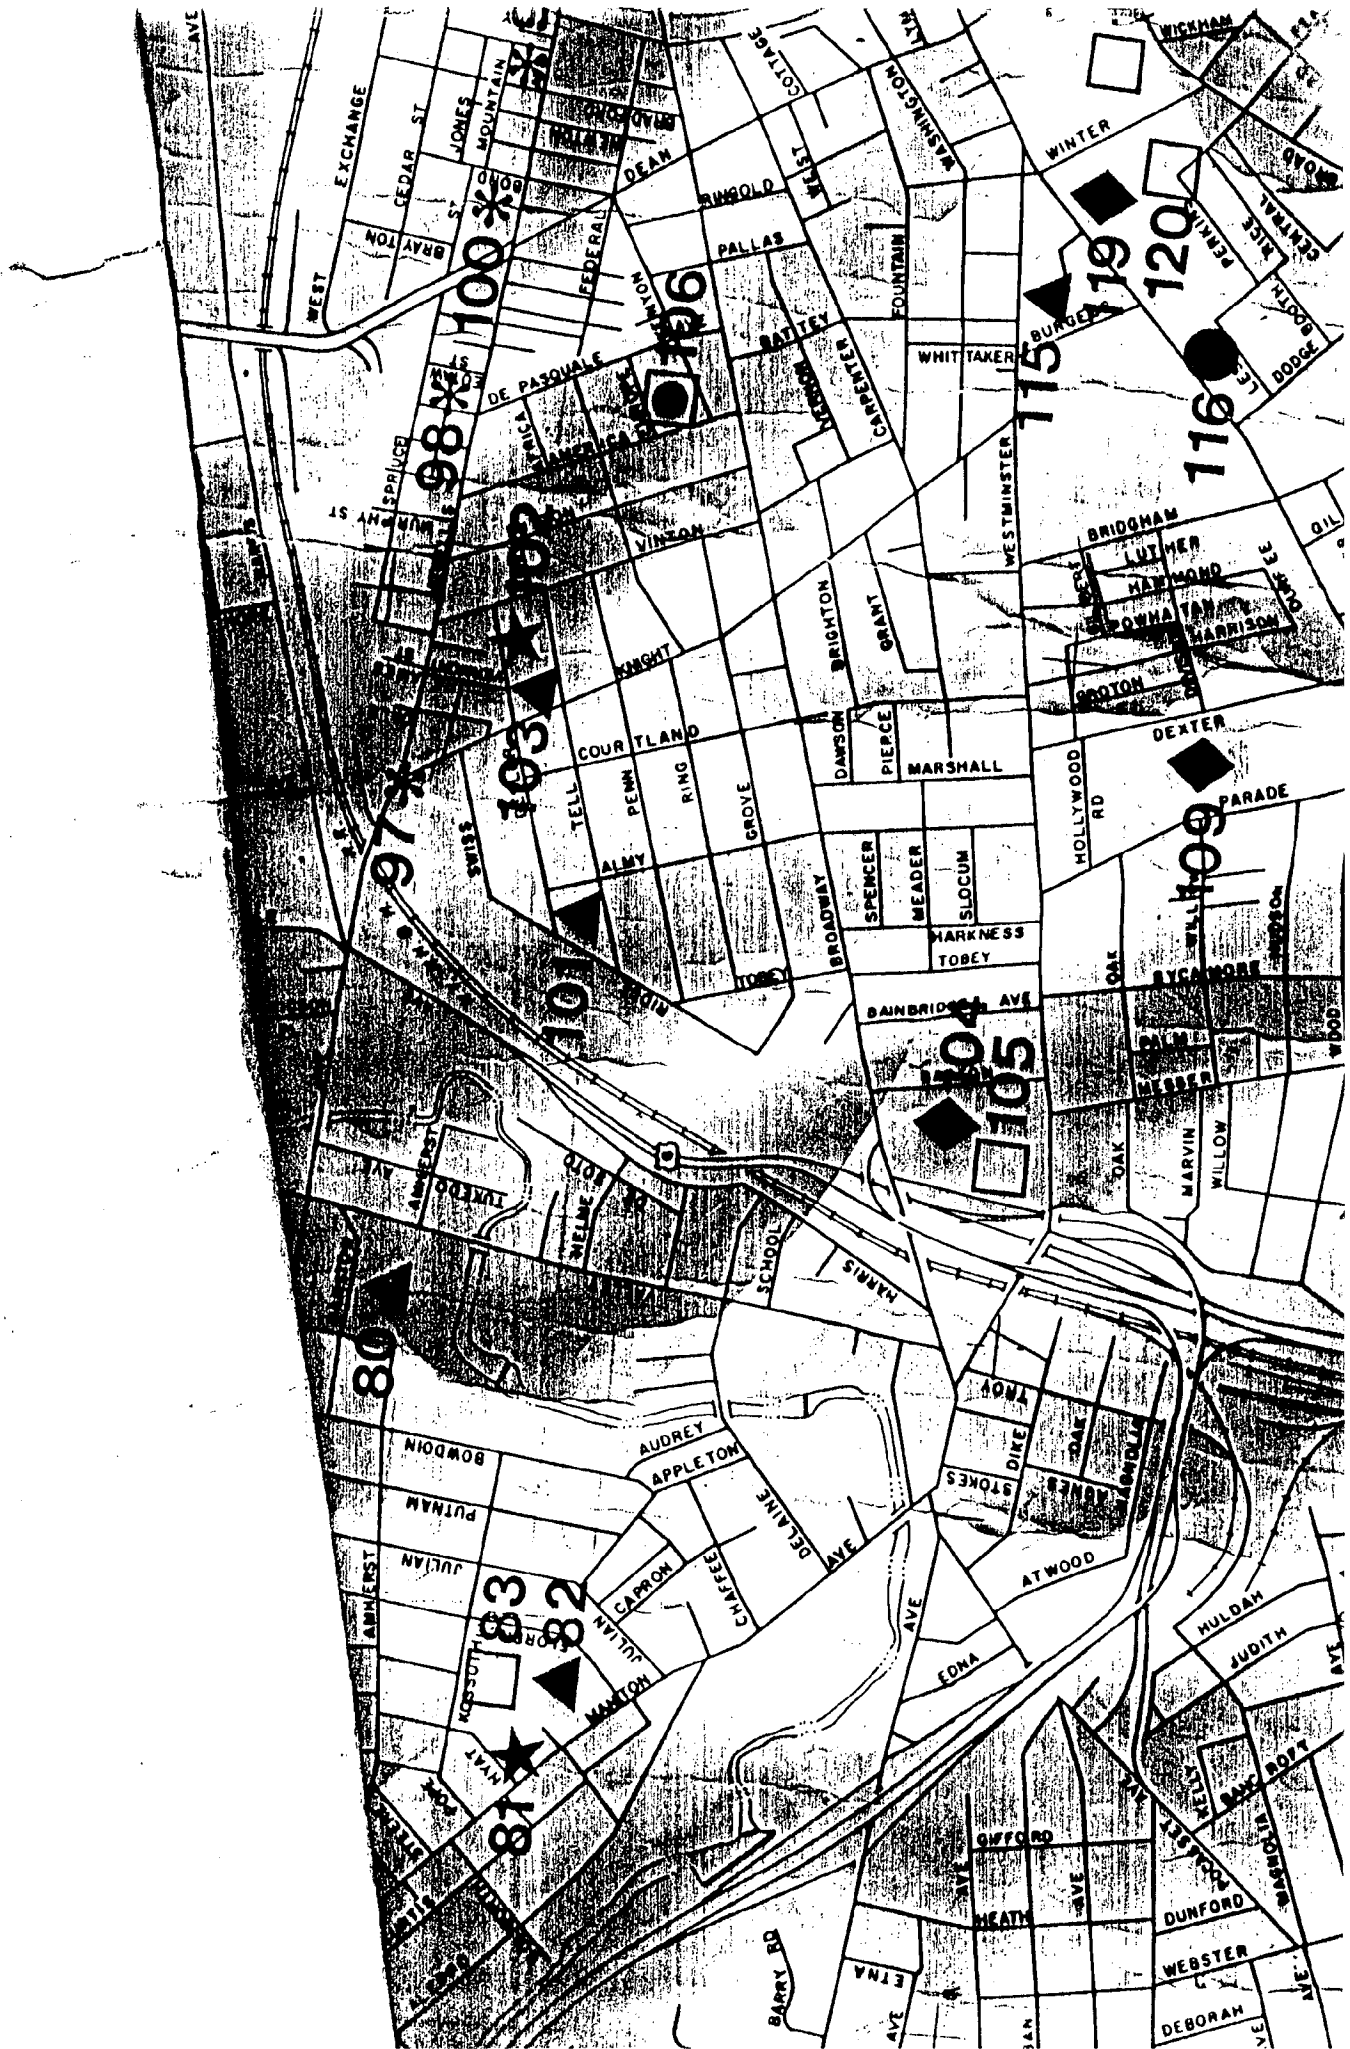



54

55

56

57

67

69

70

GEORGE CALCAGNI  
CHAIR



VINCENT A. CIANCI, JR.  
MAYOR

## PROVIDENCE CITY PLAN COMMISSION

*"Planning Providence's Future"*

November 22, 1995

Committee on Public Works  
City Clerk's Office  
City Hall  
Providence, Rhode Island 02903

Attention: Michael R. Clement, City Clerk

Subject: Referral No.3077 - Petition to extend Lancashire Street from Glasgow Street to Cornwall Street.

Gentlemen:

The City Plan Commission at its October 16, 1995 regular monthly meeting reviewed and evaluated the proposed extension of Lancashire Street from Glasgow Street to Cornwall Street.

The petitioners are Mr. and Mrs. William and Mary Schwartz of 110 Lancashire Street, Providence, Rhode Island who also own the two adjacent lots at 114 and 118 Lancashire Street.

The petitioner requests the extension of Lancashire Street on the grounds that it would eliminate two dead end streets. The purpose of the request is to improve traffic circulation and provide for physical access to four vacant and buildable lots.

A field inspection revealed that Lancashire Street is a paved public street except the street terminates at an unpaved 160 feet long portion situated between 110 and 128 Lancashire Street. This portion abuts four vacant lots: 311, 312, and 314 as an unimproved piece of land containing an approximate eight feet deep depression full of debris and overgrown with trees and brush.

The Commission voted to advise the Committee on Public Works to approve the extension as subject to all rules, regulations, and conditions as written in the City Charter in regards to street extension.

Regards,

A handwritten signature in black ink, appearing to read "Thomas E. Deller".

Thomas E. Deller, AICP  
Deputy Director  
Planning and Development

cc: R. Clarkin, Chairman, Committee on Public Works  
w/ Attachments

# CITY PLAN COMMISSION PROVIDENCE, R. I.

Ref. No. 3077 Subject: TO EXTEND LANCASTHIRE STREET FROM GLASGOW STREET TO CORNWALL STREET  
 Plat No. 99 Lot No. \_\_\_\_\_  
 Lot Area: \_\_\_\_\_


## LAND USE LEGEND

- 00 Vac. Land
- 10 One Fam.
- 11 One Fam. & Nonres.
- 12 One Fam. & Home Occ.
- 13 One Fam. & Prof. Off.
- 15 Auxiliary to Res.
- 20 Two Fam.
- 21 Two Fam. & Nonres.
- 22 Two Fam. & Home Occ.
- 23 Two Fam. & Prof. Off.
- 25 Two Fam. & One Fam.
- 30 Three Fam.
- 31 Three Fam. & Nonres.
- 32 Three Fam. & Home Occ.
- 33 Three Fam. & Prof. Off.
- 35 Three Fam. & One Fam.
- 36 Three Fam. & Two Fam.
- 40 Apt. 4 Fam. or More
- 41 Apt. & Nonres.
- 42 Apt. & Home Occ.
- 43 Apt. & Prof. Off.
- 45 Apt. & One Fam.
- 46 Apt. & Two Fam.
- 47 Apt. & Three Fam.
- 48 Lodging House
- 49 Fraternity
- 51 Limited Comm.
- 52 Parking Lot
- 53 Gen. Comm.
- 54 Nonstruct. Gen. Comm.
- 55 Parking Gar.
- 56 Heavy Comm.
- 57 Nonstruct. Heavy Comm.
- 58 Auto. Service Sta.
- 59 Stor. Gar. for Comm. Veh.
- 60 Gen. Ind.
- 61 Nonstruct. Gen. Ind.
- 62 Heavy Ind.
- 63 Nonstruct. Heavy Ind.
- 71 Utility
- 75 Railroad
- 81 Instit. (not elsewhere class.)
- 82 Parochial School
- 93 Church
- 94 Private School or Coll.
- 95 Cemetery
- 96 Park, Golf Course
- 97 Playground & Playfield
- 98 Public Bldg. (exc. schools)
- 99 Public School (E.S., J.H., H.S.)



AREA IN QUESTION

Date: 10/5/95 By: GT Scale: \_\_\_\_\_

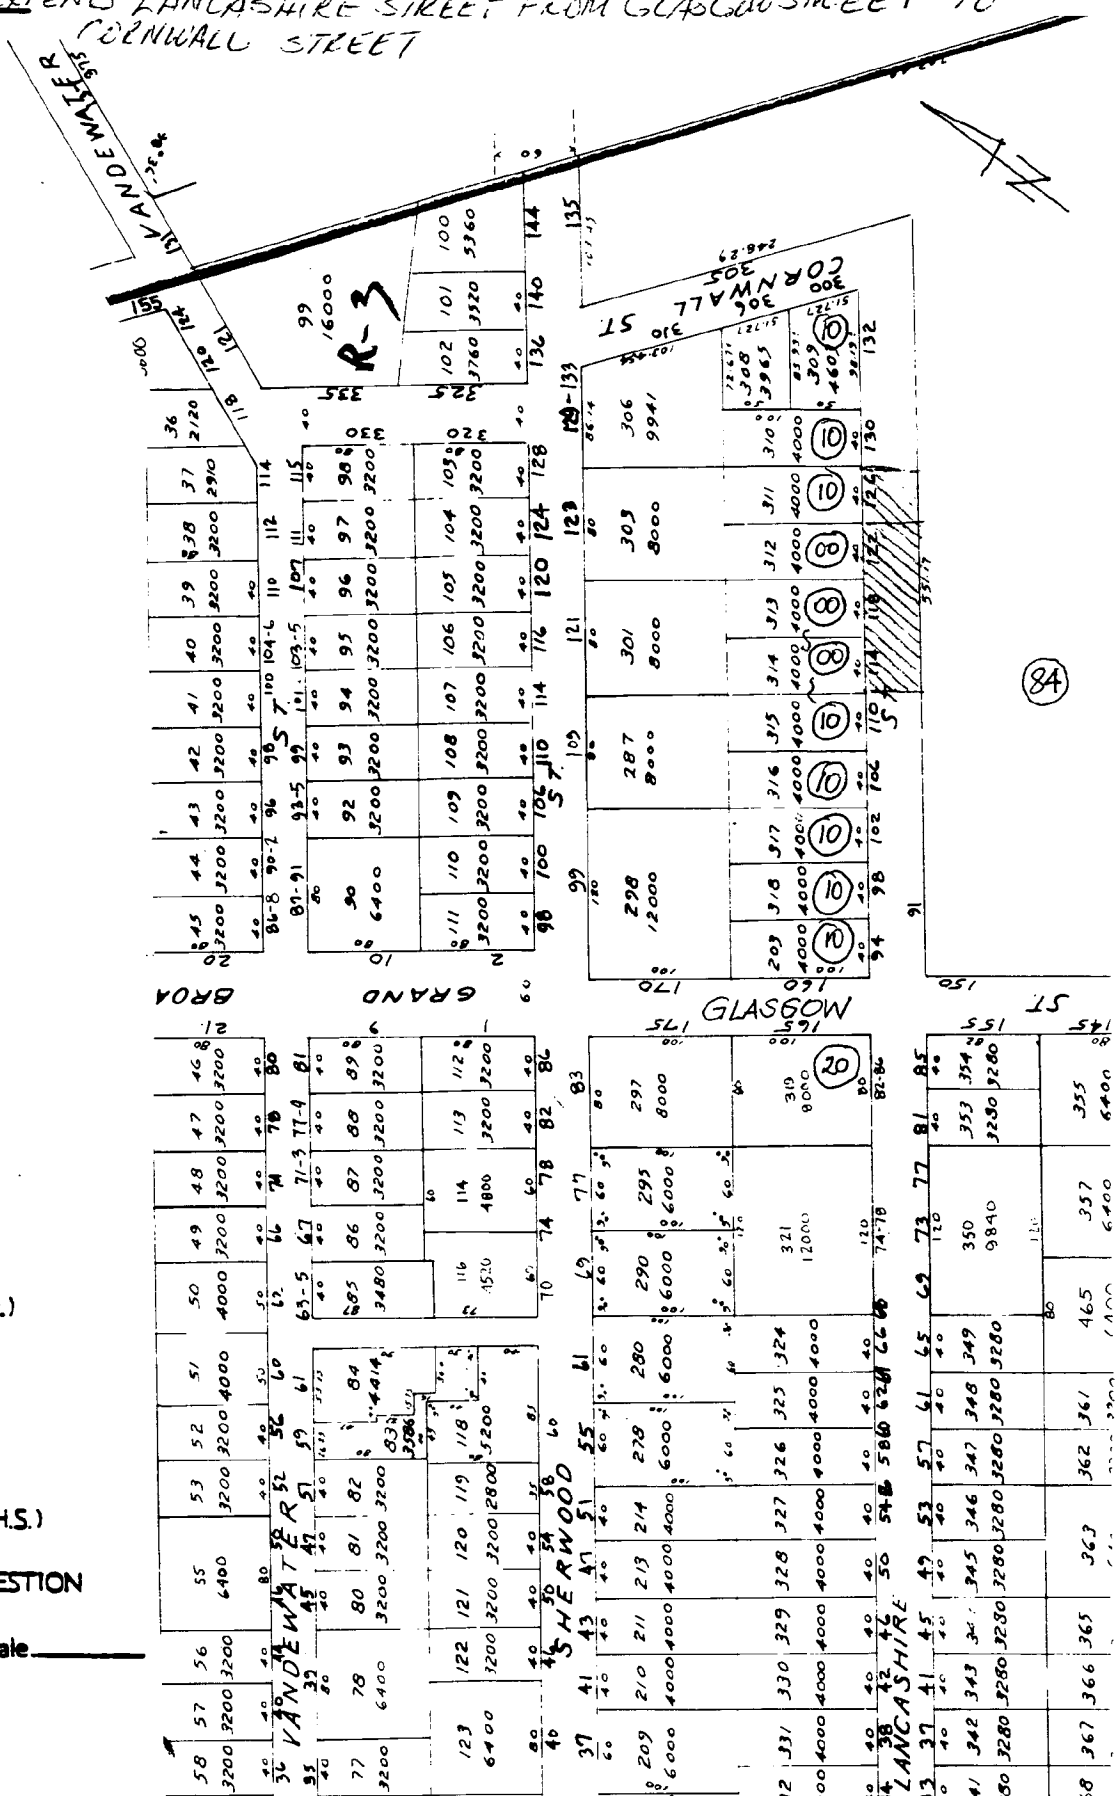




City of Providence



Rhode Island

## Department of City Clerk

### MEMORANDUM

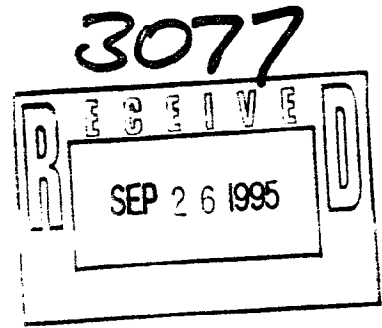

DATE: September 25, 1995

TO: John Palmieri - Department of Planning & Development

SUBJECT: PETITION TO EXTEND LANCASHIRE STREET  
FROM GLASGOW STREET TO CORNWALL  
STREET

CONSIDERED BY: Councilman Robert M. Clarkin, Chairman, Committee  
on Public Works

DISPOSITION: The accompanying petition is referred to you for study,  
report and recommendation and report back in writing to  
the above-named committee as soon as practical.

RECEIVED  
SEP 26 1995

PLANNING DIVISION

RECEIVED

PLANNING DIVISION

*Barbara A. Fairman*

*Second Deputy* City Clerk

**CITY OF PROVIDENCE**  
**STATE OF RHODE ISLAND AND PROVIDENCE PLANTATIONS**

**PETITION TO THE CITY COUNCIL**

**TO THE HONORABLE CITY COUNCIL OF THE CITY OF PROVIDENCE:**

*The undersigned respectfully petitions your honorable body*

September 8, 1995

This petition is to have Lancashire Street extended through from Glasgow Street to Cornwall street.

We reside at 110 Lancashire Streete where the road terminates. We also own the two adjacent lots which are 114 and 118 Lancashire Street.

The frontage of these lots, which is city property is comprised of a huge depression overgrown with trees and brush. This area has been abused in that dumping takes place, and in the past has been a breeding place for rodents. For the past twenty years, we have been trying to maintain this area by mowing, cutting brush, and blockading the area in an attempt to reduce the above metioned abuse.

Putting the street through would not only fix the problem, but would allow me to utilize my property which I would like to do, and improve neighborhood safety.

Sincerely,

William and MaryAnn Schwartz  
Residents of 110 Lancashire Street  
274-3678

B. JAMES SUZMAN  
Traffic Engineer  
IRENE J. TESTA  
Director



VINCENT A. CIANCI, JR.  
Mayor

Department of Traffic Engineering  
*"Building Pride In Providence"*

M E M O R A N D U M

TO: ROBERT CLARKIN, CHAIRMAN  
COMMITTEE ON PUBLIC WORKS

FROM: B. JAMES SUZMAN, TRAFFIC ENGINEER  
IRENE J. TESTA, DIRECTOR

DATE: 10/6/95

RE: TRANSMITTAL OF COMMUNICATION TO COMMITTEE

---

REQUEST: Petition to extend Lancashire Street from Glasgow  
Street to Cornwall Street.

DISPOSITION: No objection.



The Narragansett Electric Company  
280 Melrose Street  
P.O. Box 1438  
Providence, Rhode Island 02901-1438

October 17, 1995

Ms. Barbara A. Poirier  
Department of City Clerk  
Providence City Hall  
25 Dorrance Street  
Providence, Rhode Island 02903

Re: Petitions to Abandon Portions of Gilbert Street and Lancashire Street

Dear Ms. Poirier:


The Narragansett Electric Company (NECo) presently has overhead distribution facilities situated on the portions of the above referenced streets. Please understand that NECo has no objections to the abandonments provided that in the event the streets are abandoned, an easement acceptable to NECo will permit the retention of our facilities in the existing location.



If you have any questions feel free to call me at 401-784-7209.

Sincerely,

Michael D. DiNezza  
Senior Real Estate Representative

Enclosures

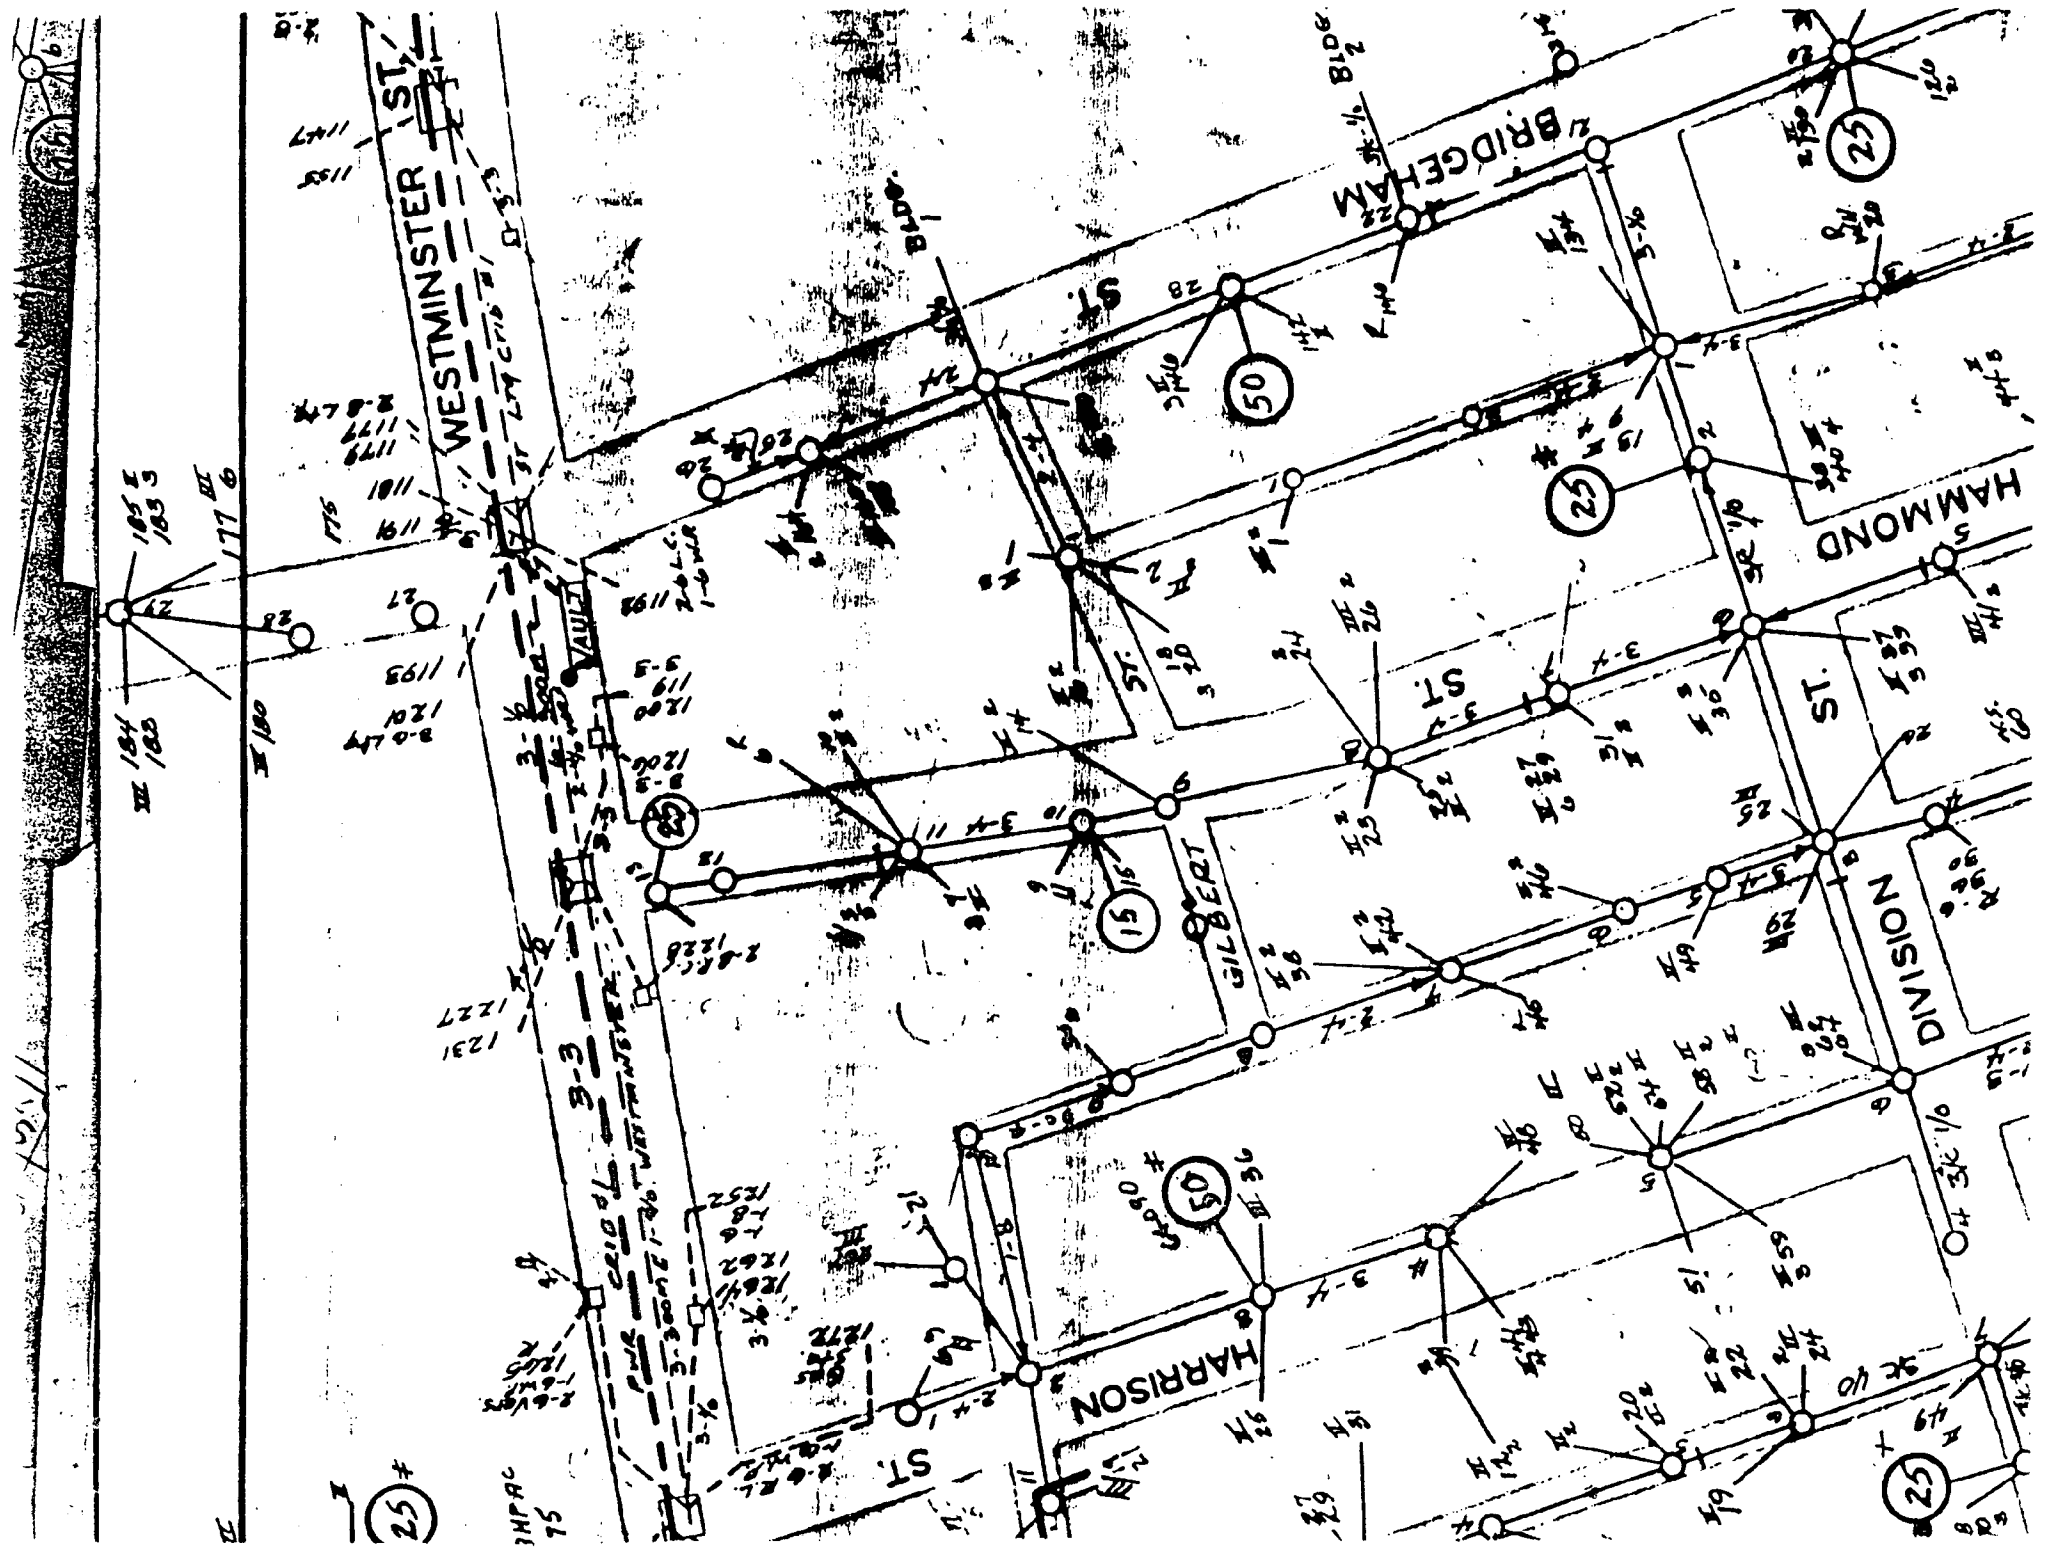

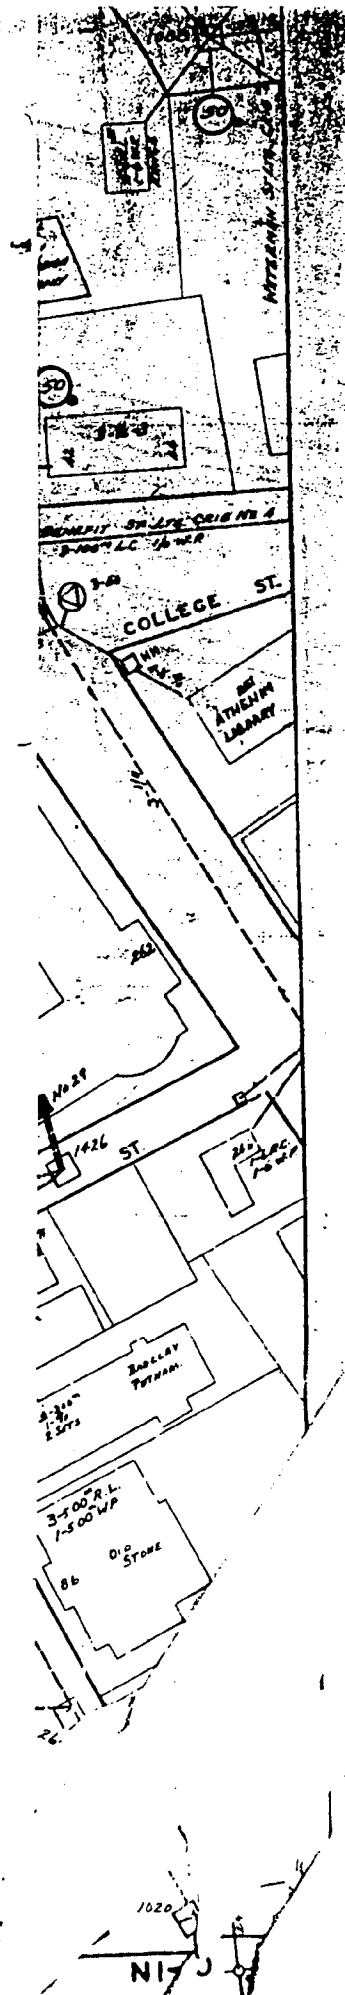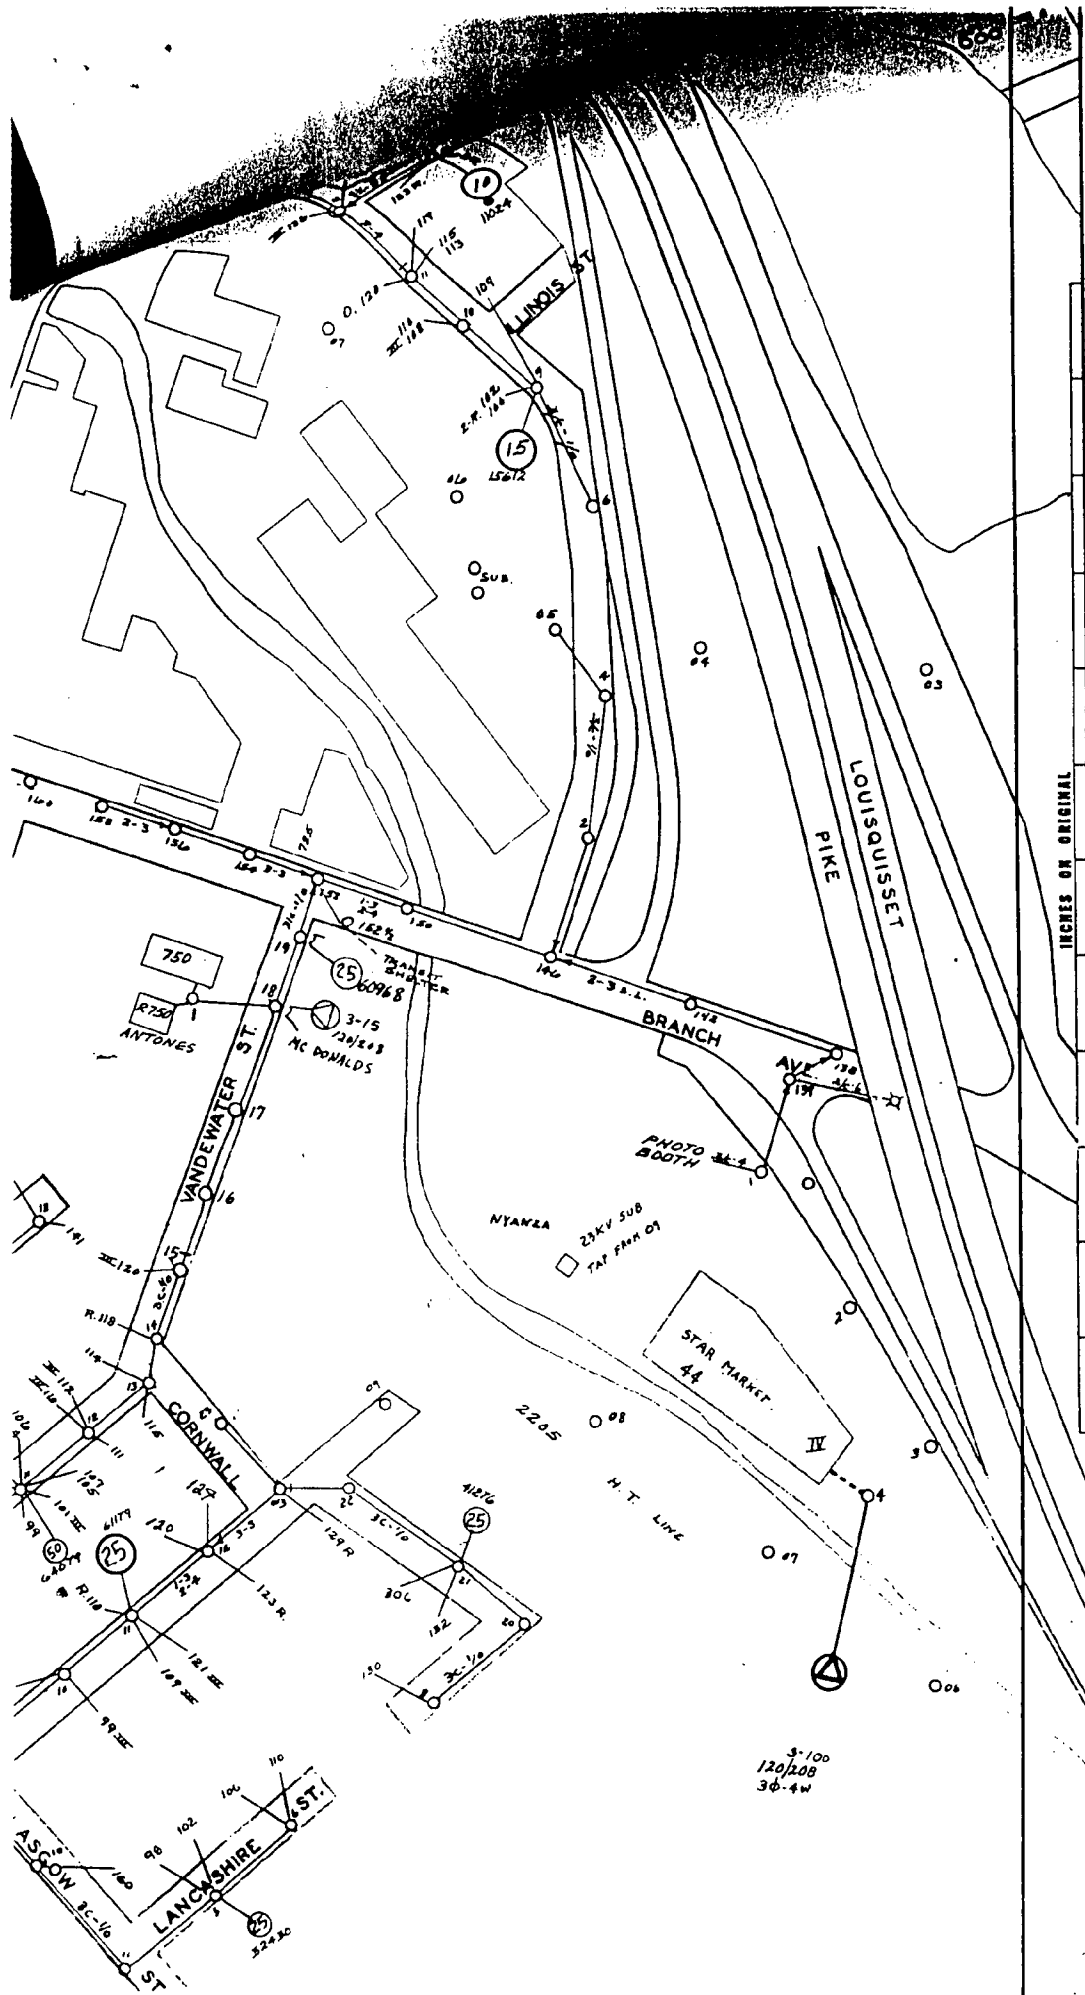



September 25, 1996

Providence City Council  
Providence City Hall  
25 Dorrance Street  
Providence, Rhode Island 02903


ATTN: Robert Clarkin

RE: PETITION TO EXTEND LANCASHIRE STREET

Dear Sir:

Upon investigation it has been determined that NYNEX has no conflict with the proposed street to be extended.

Very truly yours,

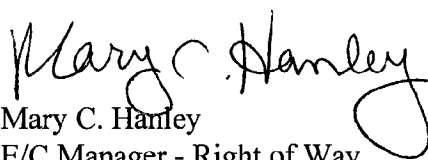  
Mary C. Hanley  
E/C Manager - Right of Way



September 28, 1995

Councilman Robert M. Clarkin  
Providence City Council  
City Hall  
Eddy Street  
Providence, RI 02903

RE: Petition to extend Lancashire Street  
from Glasgow Street to Cornwall Street

Dear Councilman Clarkin:

Providence Gas Company does have facilities in this section of  
Lancashire Street.

We have no objection, however, to extending Lancashire Street from  
Glasgow Street to Cornwall Street provided this does not affect our  
facilities.

Sincerely,

A handwritten signature in cursive script, appearing to read "Tom Gavula".

Thomas P. Gavula, Director  
Engineering & Project Management


TPG/kg



The Foundry Corporate Office Center  
235 Promenade Street — Suite 500  
Providence, RI  
02908-5739  
401 • 277 • 6680  
401 • 277 • 2584 Fax  
401 • 277 • 6680 TDD

Rep. Vincent J. Mesolella  
Chairman

Paul Pinault  
Executive Director

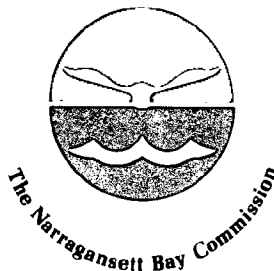

March 14, 1996

Ms. Barbara Poirier  
Second Deputy Clerk  
Department of City Clerk  
City Hall  
Providence, RI 02903

SUBJECT: Extension of City-Owned Property


Dear Ms. Poirier:

We have reviewed your memoranda and documentation concerning the extension of Lancashire Street, from Glasgow to Cornwall Street, Providence, RI.

The NBC does not own any facility in this street. Therefore, we do not have any objection to the abandonment of these properties.

We appreciate your notification of this extension and the opportunity to comment.

Sincerely,

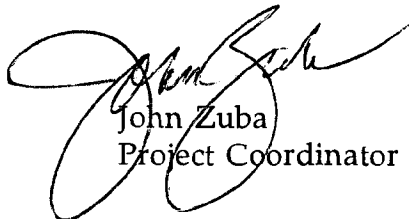

John Zuba  
Project Coordinator

JZ/amr  
cc: Joe Filippone, NBC