

THE CITY OF PROVIDENCE
STATE OF RHODE ISLAND AND PROVIDENCE PLANTATIONS

RESOLUTION OF THE CITY COUNCIL

No. 528

Approved September 15, 1967

RESOLVED, DECREED AND ORDERED,

That a portion of Blanding Street from Brook Street to its easterly termination at the Condemnation Line of the State of Rhode Island Interstate Route 195, shown as shaded area and designated by the letters A-B-C-A on the accompanying plan entitled, "Providence, R. I., P.W. Dept.-Engineering Office, City Property Section, Plan No. 063127, Date August 8, 1967", has ceased to be useful to the public and the same is abandoned as a public highway and the damage to the abutters is appraised at nothing and so warded, and it is further

ORDERED, That the Director of Public Works, be and he is hereby directed to cause a sign to be placed on that portion of Blanding Street from Brook Street to its easterly termination at the Condemnation Line of the State of Rhode Island Interstate Route 195, abandoned as aforesaid, having thereon the words, "Not a Public Highway", and it is further

ORDERED, That after the entry of this order or decree the City Clerk shall cause a notice thereof to be published in a newspaper published in the County of Providence at least once each week for three successive weeks and a further and personal notice shall be served by the City Sergeant upon every owner of land abutting that portion of Blanding Street from Brook Street to its easterly termination at the Condemnation Line of the State of Rhode Island Interstate Route 195, who is know to reside within this State.

IN CITY COUNCIL

SEP 7 - 1967
READ and PASSED
Arthur J. Gray
President
Richard Deane
Clerk

APPROVED
SEP 15 1967
Joseph A. Rowley Jr.
MAYOR

RESOLUTION
OF THE
CITY COUNCIL

THE COMMITTEE ON

Public Works

Approves Passage of
The Within Resolution

Yannet Crespi


Aug 31, 1967 *Clark*

PETITION TO THE CITY COUNCIL

TO THE HONORABLE CITY COUNCIL OF THE CITY OF PROVIDENCE:

The undersigned respectfully petitions your honorable body

to abandon as a public highway that portion of Blanding Street described as follows: Bounded on the South by Corp Bros., Inc., Bounded on the North by the State of Rhode Island (I - 195), Bounded on the West by the intersection of Brook Street and Blanding Street, (that portion of Blanding street shown shaded on the sketch below)

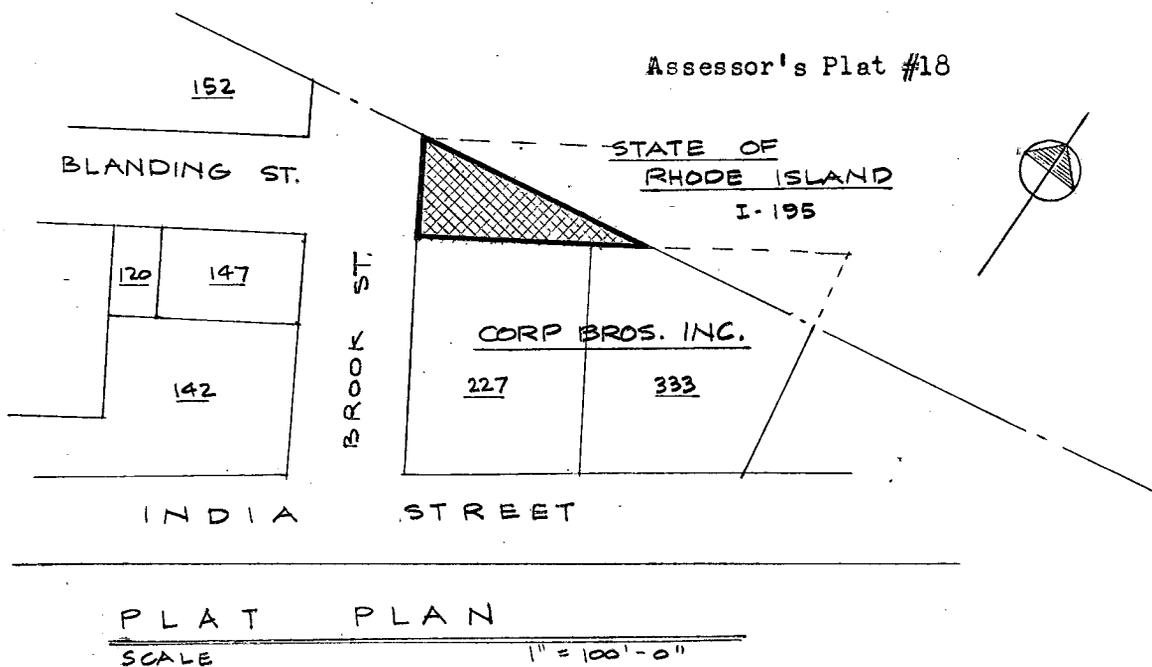

for the purpose of erecting a building thereon.

Respectfully Submitted,

Arney Seaman, Pres.
Corp Bros., Inc.

DEPARTMENT OF CITY CLERK
RECEIVED

MAY 10 1967

PROVIDENCE, R. I.

Wincent Vespia

CITY CLERK OF PROVIDENCE

fd by clv amt \$25.00

SEND TO CITY CLERK.

FILED

MAY 10 9 55 AM '67

DEPT. OF CITY CLERK
PROVIDENCE, R. I.

IN CITY
COUNCIL

MAY 18 1967

FIRST READING
REFERRED TO COMMITTEE ON
..... PUBLIC WORKS.....

William A. Matthews ACTING CLERK

Councilman Worrell, by request

THE CITY OF PROVIDENCE
CITY SERGEANT'S OFFICE

This is to Certify that I have caused the notice, of which a true copy is hereto annexed, to be served upon the following named persons, by handing to each of said persons, or by leaving at their last and usual place of abode in this State a true copy of said notice, to wit:-

BLANDING STREET, (portion) from Brook Street to its easterly termination being the condemnation line of the State of Rhode Island.

ABANDONMENT.

<u>Plat</u>	<u>Lot</u>	<u>Name and Address</u>
18	227	Corp. Brothers, Inc. - South Side 1 Brook Street
-	-	Freeway No. 51 (N. side)

August 18-1967
Date

Joseph W. Crocker
Deputy Sergeant

This is to certify that I have caused a true copy of the attached Resolution* to be served upon the above named persons, firms and/or corporations, as the case may be, by handing to each said person, firm, and/or corporation, as the case may be, or by leaving at their last and usual place of abode in this state, a true copy.

Sept. 25-1967
Date

Joseph W. Crocker
Deputy Sergeant

* No. 528

Approved September 15, 1967
J.



CITY OF PROVIDENCE, RHODE ISLAND
MAYOR JOSEPH A. DOORLEY, JR.

DEPARTMENT OF PUBLIC WORKS . 700 ALLENS AVENUE . 02905
Lawrence P. McGarry, Director Robert B. Strong, Deputy Director

May 24, 1967

Chairman of the City Property Committee
Providence City Council
City Hall-Providence, R. I.

Dear Sir:

This Department has no objection to the proposed abandonment
of Blanding Street from Brook Street to its easterly termination.

Very truly yours,

for Robert B. Strong
Lawrence P. McGarry
Director of Public Works

LPMCG:jm

THE CITY OF PROVIDENCE

WATER SUPPLY BOARD

JOHN A. DOHERTY, CHAIRMAN

EARL H. ASHLEY

UGO RICCIO

JOHN J. TIERNEY

DAVID R. MCGOVERN, EX-OFFICIO

552 ACADEMY AVENUE
PROVIDENCE 8, R. I.

PHILIP J. HOLTON, JR.

CHIEF ENGINEER

WILLIAM I. McDONALD

DEPUTY CHIEF ENGINEER

JOHN T. WALSH, LEGAL ADVISOR

JOHN J. DEARY, SECRETARY

May 25, 1967

Councilman Thomas Payne, Chairman
Committee on Public Works
City Clerk's Office, City Hall
Providence, Rhode Island

Dear Councilman Payne:

Under date of May 19, we received an official memorandum from the department of the City Clerk regarding the proposed abandonment of a portion of Blanding Street.

We have checked our distribution plans in this area and find that we have no facilities in the section of Blanding Street proposed for abandonment.

Yours very truly,



Philip J. Holton, Jr.
Chief Engineer

PJH:kam

VINCENT PALLOZZI
DIRECTOR



JOSEPH A. DOORLEY, JR.
MAYOR

DEPARTMENT OF PLANNING AND URBAN DEVELOPMENT
CITY HALL, PROVIDENCE, RHODE ISLAND 02903

July 7, 1967

Committee on Public Works
City Hall
Providence, R. I.

SUBJECT: Referral No. 1628 - ABANDONMENT OF A PORTION OF BLANDING STREET

Gentlemen:

The subject referral received consideration by the City Plan Commission at a meeting held on Thursday, July 6, 1967.

This referral is a request to abandon a portion of Blanding Street.


On an inspection and photographic survey it was determined that the area was paved, but in need of repair. The surrounding area is generally industrial and in fair to poor condition.

This portion of Blanding Street is outside the East Side Renewal Project Area, and is on the southerly side of I-195.

The Commission

VOTED: To recommend that this petition be denied.

Very truly yours,

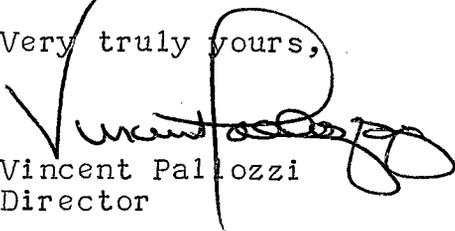
Vincent Pallozzi
Director

VP:MMH


c.c. Councilman John M. Murphy
Councilman Richard D. Worret

FILED

Jul 18 4 11 PM '67

DEPT. OF CITY CLERK
PROVIDENCE, R. I.

[Faint, mostly illegible text, likely a document or letter body]

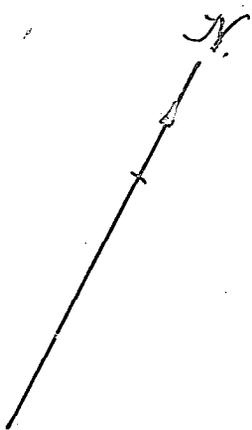


PROVIDENCE, R. I.
 CIVIL ENGINEER
 No. 063127
 August 8, 1967

Shaded area to be abandoned lettered A-B-C-A.


Interstate Route 195

Blanding St.

Freeway No. 51

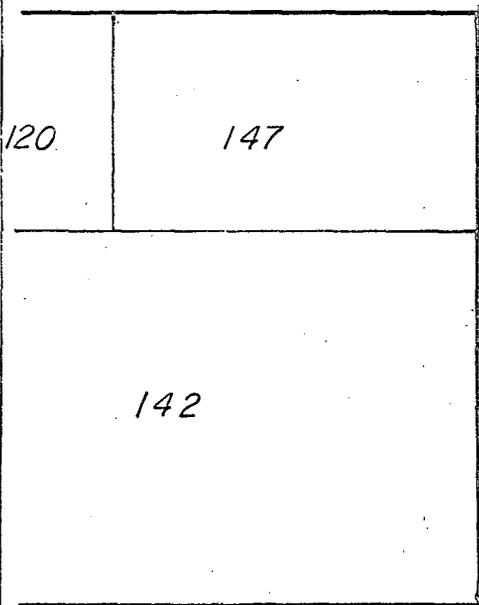

Brook St.

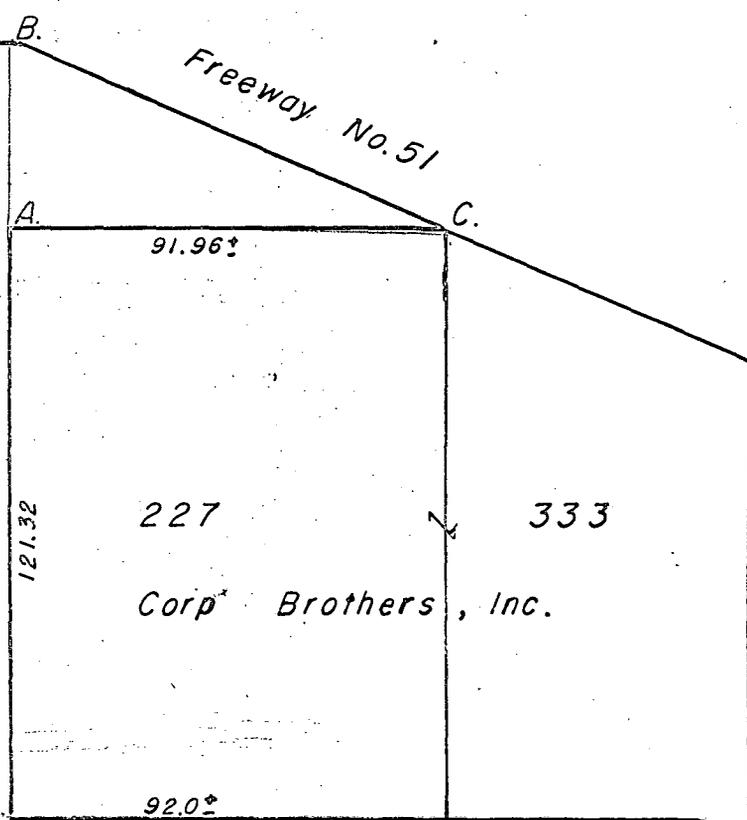

India St.

St.

Lot numbers from Assessor's Plat 18.

CITY OF PROVIDENCE, R. I.
 Public Works Dept. - Engineering Office
 Showing Blanding Street
 Portion to be abandoned.
 Drawn by E.A.K. Checked by L.P.R.
 Scale 1" = 40' Date Aug. 8, 1967
 Corrected by [Signature]
 Approved by Robert B. Strong
 CHIEF ENGINEER

AFFIDAVIT OF PUBLICATION

THE PROVIDENCE DAILY JOURNAL THE EVENING BULLETIN
THE PROVIDENCE SUNDAY JOURNAL
Published by THE PROVIDENCE JOURNAL COMPANY
Providence, Rhode Island

State of Rhode Island
City and County of Providence

On this 23rd day of October 1967,
before me, a Notary Public, duly qualified for said
County and State, personally appeared

Everett O. White

Credit Manager in the office of The Providence
Journal Company, publishers of

The Providence Journal

a newspaper published in the City of Providence by
The Providence Journal Company, who, on being
duly sworn, states on oath that the advertisement of

Resolution of the City Council No. 528

a true copy of which is hereunto annexed, was duly
inserted in The Providence Journal

in its issues of September 29, October 6, 13,

and 20, 1967

Everett O. White

Subscribed and sworn to before me this Twenty-

Third day of October 1967

Elizabeth L. White
Notary Public.

City of Providence
STATE OF RHODE ISLAND AND
PROVIDENCE PLANTATIONS
Resolution of the City
Council
No. 528
Approved August 8, 1967
RESOLVED AND
ORDERED That the
That portion of Blanding
Street from Brook Street to its
easterly termination at the Con-
demnation Line of the State of
Rhode Island Interstate Route 195,
shown on the map and design-
ated on the map on
the accompanying map entitled
"Providence, R.I. P.W. Engi-
neering Office, City Planning Sec-
tion, Plan No. 063127, August
8, 1967," has ceased to be useful
to the public and the same is aban-
doned as a public highway and the
damages to the abutters is waived
at nothing and so awarded, and it
is further
ORDERED That the Director of
Public Works, he and he is here-
by directed to cause a sign to be
placed on that portion of Blanding
Street from Brook Street to its
easterly termination at the Con-
demnation Line of the State of
Rhode Island Interstate Route 195,
abandoned as aforesaid, having
thereon the words, "Not a Public
Highway," and it is further
ORDERED That after the entry
of this order or decree the City
Clerk shall cause a notice thereof
to be published in a newspaper
published in the County of Provi-
dence at least once each week for
three successive weeks and a fur-
ther and personal notice shall be
served by the City Sergeant upon
every owner of land abutting that
portion of Blanding Street from
Brook Street to its easterly ter-
mination at the Condemnation Line
of the State of Rhode Island In-
terstate Route 195, who is known
to reside within this State.
VINCENT VESPIA,
City Clerk

A true copy.
Attest:

THE CITY OF PROVIDENCE
STATE OF RHODE ISLAND AND PROVIDENCE PLANTATIONS

RESOLUTION OF THE CITY COUNCIL

No. 529

Approved September 15, 1967

RESOLVED, DECREED, AND ORDERED,

That the grade of Lakewood Street from Glossop Street to Ardwick Street be defined as delineated upon the plan and profile No. 063129 on file in the Engineering Office of the Public Works Department and this day presented to the City Council.

IN CITY COUNCIL

SEP 7 - 1967

READ and PASSED

[Signature]
President
[Signature]
Clerk

APPROVED

[Signature]
SEP 17 1967

MAYOR

RESOLUTION
OF THE
CITY COUNCIL

THE COMMITTEE ON

Public Works

Approves Passage of
The Within Resolution

Amend Resps

Aug 31, 1967 *Clerk*

PETITION TO THE CITY COUNCIL

861-2306

TO THE HONORABLE CITY COUNCIL OF THE CITY OF PROVIDENCE:

The undersigned owners of the adjoining land hereby request that a grade be defined for

Lakewood street, from Glossop street, to Ardwick street.

Gino A. Granata

Lucy A. Granata

Louise S. Amore

Ernest Amore

Edward H. Marshall

Edita M. Marshall

Garnette E. Rodio

Ernest W. Plante

Mrs. E. Abbi Plante

Mrs. Clara A. Marshall

FILED

MAR 10 12 31 PM '67

DEPT. OF CITY CLERK
PROVIDENCE, R.I.

**IN CITY
COUNCIL**

MAR 16 1967

FIRST READING
REFERRED TO COMMITTEE ON
PUBLIC WORKS

Vincent Vespia, CLERK

THE COMMITTEE ON

PUBLIC WORKS

.....
Recommends

APR 11 1967

William J. Matthews
Clerk

First Deputy City Clerk

Councilman Cole - by request

231-2409

THE CITY OF PROVIDENCE

CITY SERGEANT'S OFFICE

This is to Certify that I have caused the notice, of which a true copy is hereto annexed, to be served upon the following named persons, by handing to each of said persons, or by leaving at their last and usual place of abode in this State a true copy of said notice, to wit:-

LAKWOOD STREET, from Glossop Street to Ardwich Street: GRADE BE DEFINED.

<u>Plat</u>	<u>Lot</u>	<u>Name and Address</u>
80	634	Amando V. Rodio & wf Jeannette E. 36 Glossop Street
80	635	Amando V. Rodio & wf Jeannette E.
80	636	Ernest Amore & wf Louise E. 35 Woonasquatucket Avenue
80	646	Clara A. Marshall 148 Fruit Hill Avenue
80	647	Anio A. Granata & wf Lucy A. 26 Glossop Street
80	650	Edward H. Marshall & wf Edith M. 136 Fruit Hill Avenue
80	652	Ernest W. & Clara A. Plante 144 Fruit Hill Avenue

Date August 18-1967

Joseph W. Crocker
Deputy Sergeant



CITY OF PROVIDENCE, RHODE ISLAND
MAYOR JOSEPH A. DOORLEY, JR.

DEPARTMENT OF PUBLIC WORKS . 700 ALLENS AVENUE . 02905

Lawrence P. McGarry, Director

Robert B. Strong, Deputy Director

March 31, 1967

Chairman of the Public Works Committee
Providence City Council
City Hall-Providence, R. I.

Dear Sir:

Lakewood Street between Ardwick Street and Glossop
Street has a natural slope to Glossop Street and could
be paved without too much difficulty.

Very truly yours,


Lawrence P. McGarry
Director of Public Works

LPMCG:jm

THE CITY OF PROVIDENCE
STATE OF RHODE ISLAND AND PROVIDENCE PLANTATIONS

RESOLUTION OF THE CITY COUNCIL

No. 530

Approved September 15, 1967

RESOLVED, DECREED AND ORDERED, That a portion of South Street from the westerly line of Hospital Street, westerly to the range of the easterly line of Imperial Place, shown as shaded area and designated by the letters A-B-C-D-A on the accompanying plan entitled, "Providence, R. I., P. W. Dept. - Engineering Office, Street Line Section, Plan No. 063087, Date March 28, 1967", has ceased to be useful to the public and the same is abandoned as a public highway and the damage to the abutters is appraised at nothing and so awarded, and it is further

Stipulated that the abandoned portion of South Street be subject to a perpetual right and easement, fifteen (15) feet in width to be granted to the City of Providence by any and all persons who may acquire ownership of the above described area by virtue of the aforesaid proposed abandonment for the purpose of maintaining, operating or rebuilding a sewer within, across, through and upon the above described premises together with the right of the City of Providence by its agents, servants, officers and employees to enter said premises at all reasonable times for the purpose of repairing, rebuilding and operating a sewer with such tools and other equipment as may be necessary and provided further that it is expressly understood and agreed that no structure shall be placed over or upon said easement or the land over or upon said easement be used so as to endanger the sewer in anyway, and it is further

ORDERED, That the Director of Public Works, be and he is hereby directed to cause a sign to be placed on that certain portion of South Street from the westerly line of Hospital Street, westerly to the range of the easterly line of Imperial Place, abandoned as aforesaid, having thereon the words, "Not a Public Highway", and it is further

ORDERED, That after the entry of this order or decree the City Clerk shall cause a notice thereof to be published in a newspaper published in the County of Providence at least once each week for three successive weeks and a further and personal notice shall be served by the City Sergeant upon every owner of land abutting that certain portion of South Street from the westerly line of Hospital Street, westerly to the range of the easterly line of Imperial Place, which has been abandoned, who is known to reside within this State.

RESOLUTION
OF THE
CITY COUNCIL

IN CITY
COUNCIL

Back JUN 1 1967
FIRST READING
REFERRED TO COMMITTEE ON
PUBLIC WORKS
Vincent Vespa CLERK

THE COMMITTEE ON
Public Works
Approves Passage of
The Within Resolution
Vincent Vespa
Aug 31, 1967 Clerk

IN CITY COUNCIL

SEP 7 - 1967
READ and PASSED
[Signature]
[Signature]
Clerk

APPROVED
[Signature]
SEP 15 1967
MAYOR

CITY OF PROVIDENCE
STATE OF RHODE ISLAND AND PROVIDENCE PLANTATIONS

PETITION TO THE CITY COUNCIL

TO THE HONORABLE CITY COUNCIL OF THE CITY OF PROVIDENCE:

The undersigned respectfully petitions your honorable body
to abandon as a public highway that portion of South street, from
the westerly line of Hospital street to the range of the easterly
line of Imperial place.

CORO, INC.

By *Philip A. Davis*
Vice President

DEPARTMENT OF CITY CLERK
RECEIVED
MAR 9 1967

PROVIDENCE, R. I.

Vincent ...

CITY CLERK OF PROVIDENCE

**IN CITY
COUNCIL**

MAR 16 1967

FIRST READING
REFERRED TO COMMITTEE ON
.....PUBLIC WORKS.....

Vincent Vespia CLERK

**THE COMMITTEE ON
PUBLIC WORKS**

.....
Recommends APR 11 1967

"to-130-continued"

William H. Matthews.....
Clerk
First Deputy City Clerk

PROVIDENCE, R.I.
DEPT. OF CITY CLERK
MAR 9 9 50 AM '67

FILED

**THE COMMITTEE ON
PUBLIC WORKS**

.....
Recommends MAY 24 1967

approved

William H. Matthews
.....
First Deputy City Clerk

From the Clerk's Desk

DEPARTMENT OF CITY CLERK
CITY HALL, PROVIDENCE, R. I. 02903
VINCENT VESPIA, CITY CLERK

G.E. & L. Corporation *
c/o Edward Egavian
43 Hospital Street - 2911 WET BOSSET
Providence, Rhode Island

INTEREST SOLD TO CORD
THEREFORE NOT AT THIS LOCATION
TO RECEIVE SERVICE OF NOTICE
Vincent Vespa, City Clerk

29 / Weybourn st
vacant store

43 / Hospital street
no one there.

RESOLUTION OF THE CITY COUNCIL

No. 530

Approved September 15, 1967

RESOLVED, DECREED AND ORDERED, That a portion of South Street from the westerly line of Hospital Street, westerly to the range of the easterly line of Imperial Place, shown as shaded area and designated by the letters A-B-C-D-A on the accompanying plan entitled, "Providence, R. I., P. W. Dept.--Engineering Office, Street Line Section, Plan No. 063087, Date March 28, 1967", has ceased to be useful to the public and the same is abandoned as a public highway and the damage to the abutters is appraised at nothing and so awarded, and it is further

Stipulated that the abandoned portion of South Street be subject to a perpetual right and easement, fifteen (15) feet in width to be granted to the City of Providence by any and all persons who may acquire ownership of the above described area by virtue of the aforesaid proposed abandonment for the purpose of maintaining, operating or rebuilding a sewer within, across, through and upon the above described premises together with the right of the City of Providence by its agents, servants, officers and employees to enter said premises at all reasonable times for the purpose of repairing, rebuilding and operating a sewer with such tools and other equipment as may be necessary and provided further that it is expressly understood and agreed that no structure shall be placed over or upon said easement or the land over or upon said easement be used so as to endanger the sewer in anyway, and it is further

ORDERED, That the Director of Public Works, be and he is hereby directed to cause a sign to be placed on that certain portion of South Street from the westerly line of Hospital Street, westerly to the range of the easterly line of Imperial Place, abandoned as aforesaid, having thereon the words "Not a Public Highway", and it is further

ORDERED, That after the entry of this order or decree the City Clerk shall cause a notice thereof to be published in a newspaper published in the County of Providence at least once each week for three successive weeks and a further and personal notice shall be served by the City Sergeant upon every owner of land abutting that certain portion of South Street from the westerly line of Hospital Street, westerly to the range of the easterly line of Imperial Place, which has been abandoned, who is known to reside within this State.

A true copy,
Attest:

Vincent Vespi
Vincent Vespi,
City Clerk.

THE CITY OF PROVIDENCE

CITY SERGEANT'S OFFICE

THIS IS TO CERTIFY, That I have caused the notice, of which a true copy is hereto annexed, to be served upon the following named persons, by handing to each of said persons, or by leaving at their last and usual place of abode in this State a true copy of said notice, to wit: PROPOSED ABANDONMENT SOUTH STREET WESTERLY LINE OF HOSPITAL STREET THROUGH RANGE EAST LINE OF IMPERIAL PLACE.

<u>PLAT</u>	<u>LOT</u>	<u>NAME and ADDRESS</u>
21	202	* G. E. & L. Corporation c/o Edward Egavian 43 Hospital Street
"	244	Coro Inc. of Rhode Island 167 Point Street
"	254	Cohn & Rosenberger Inc. of Rhode Island 167 Point Street

Date

3/29/67

Joseph W. Crocker

Deputy Sergeant

This is to certify that I have caused a true copy of attached Resolution of the City Council No. 530 Approved September 15, 1967 to be served upon the above person, firms and/or corporation, as the case may be, by handing to each of said person, firm, and/or corporation, as the case may be, or by leaving said copy at their last usual place of abode or business located in the State of Rhode Island.

Date

Sept. 25-1967

Joseph W. Crocker
Deputy Sergeant

* EXCEPTION



CITY OF PROVIDENCE, RHODE ISLAND
MAYOR JOSEPH A. DOORLEY, JR.

DEPARTMENT OF PUBLIC WORKS . 700 ALLENS AVENUE . 02905

Lawrence P. McGarry, Director

Robert B. Strong, Deputy Director

March 23, 1967


Chairman of the Public Works Committee
Providence City Council
City Hall-Providence, R. I.

Dear Sir:

The sanitary and storm drainage for property on South Street west of Imperial Place drains through the sewer located in that part of South Street between Hospital Street and Imperial Place (the section petitioned for abandonment).

Should this section be abandoned, it will be necessary for the City to retain a sewer right of way.

Very truly yours,

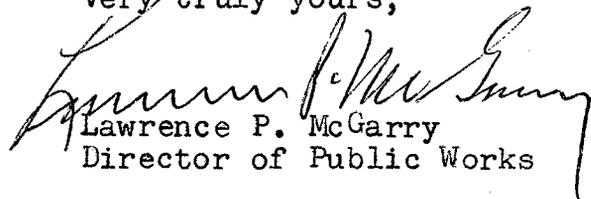
Lawrence P. McGarry
Director of Public Works

LPMCG:jm

LUCIANO COUNTY

FILED

MAR 25 11 20 AM '67

**DEPT. OF CITY CLERK
PROVIDENCE, R. I.**



CITY OF PROVIDENCE -- JOSEPH A. DOORLEY, JR., MAYOR

TRAFFIC ENGINEERING DEPARTMENT

JOHN I. LOGAN
Traffic Engineer
FRANK A. TIBALDI
Assistant Traffic Engineer

147 Fountain Street
Providence 3, R. I.

Telephone 331-7510

May 15, 1967


Councilman Thomas L. Payne
204 Linwood Avenue
Providence, Rhode Island

Dear Tom:

In regard to your request to re-study a portion of South Street which is under consideration for abandonment, I find that such a abandonment would have no affect on the normal flow of traffic in this vicinity. It would only affect the adjacent property owners along the portion which is to be abandoned, that is, between Hospital Street and Imperial Place.

I, therefore, have no objection to the abandonment of this section of South Street.

Very truly yours,

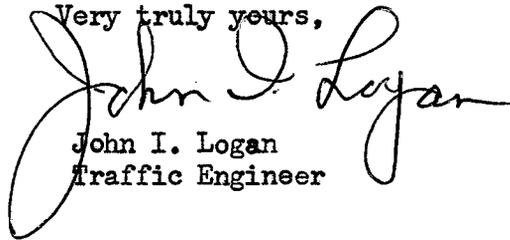

John I. Logan
Traffic Engineer

FAT/ib

THE CITY OF PROVIDENCE

WATER SUPPLY BOARD

JOHN A. DOHERTY, CHAIRMAN

EARL H. ASHLEY

UGO RICCIO

JOHN J. TIERNEY

DAVID R. MCGOVERN, EX-OFFICIO

552 ACADEMY AVENUE
PROVIDENCE 8, R. I.

PHILIP J. HOLTON, JR.

CHIEF ENGINEER

WILLIAM I. McDONALD

DEPUTY CHIEF ENGINEER

JOHN T. WALSH, LEGAL ADVISOR

JOHN J. DEARY, SECRETARY

March 28, 1967


Councilman Thomas Payne, Chairman
Committee on Public Works
City Clerk's Office, City Hall
Providence, Rhode Island

Dear Councilman Payne:

On March 21 we received an official memorandum from the Department of the City Clerk regarding a petition under consideration by your Committee to abandon a portion of South Street from the westerly line of Hospital Street to the range of the easterly line of Imperial Place. We have reviewed our distribution plans and we have a 6" cast iron main in this section of South Street being considered for abandonment. It has a depreciated value in the amount of \$1,358.87. There is a 4" general service that supplies water to Coro which will no longer receive water as a result of this abandonment and if they desire an additional service, they will have to make application and pay the department the regular service connection charge from some other street.

We respectfully request your Committee to withhold final action on this matter until the petitioner pays for the depreciated value of that section of the main in South Street that will be abandoned. We plan to file a bill with the City Collector's Office covering the amount set forth above.

Yours very truly,

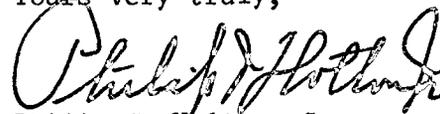

Philip J. Holton, Jr.
Chief Engineer

PJH:kam

cc: John J. Deary

EDMUND M. MAURO
CHAIRMAN

TIMOTHY A. PURCELL
VICE CHAIRMAN

JOSEPH E. ADELSON

G. WILLIAM MILLER

JOHN J. CUMMINGS, JR.

ROBERT C. SMITH
EXECUTIVE DIRECTOR
SECRETARY

PROVIDENCE REDEVELOPMENT AGENCY

410 HOWARD BUILDING · PROVIDENCE, RHODE ISLAND 02903

TELEPHONE 831-6550

February 8, 1967

Mr. John F. Cicilline
Administrative Assistant to the Mayor
Mayor's Office
City Hall
Providence, Rhode Island 02903

Dear Jack:

The shaded area indicates that portion of South Street (the area between Imperial Place and Hospital Streets) that the Coro Company seeks to have abandoned. Such abandonment would allow Coro to connect its present properties with its newly acquired properties. This would provide for a more intelligent and economical production flow, a saving in materials handling, a better utilization of labor, the opportunity for more flexible production methods, etc., and therefore a genuine overall savings and a much stonger competitive position.

If you wish to discuss this directly with Coro officials, this project is being handled by Mr. Philip Downs and his associate is Mr. Fred Robley.

Sincerely yours,


Edwin P. Palumbo

EPP/bsb

Enclosure



CITY OF PROVIDENCE · RHODE ISLAND

OFFICE OF THE CITY COLLECTOR

PHILIP J. PITASSI

City Collector

HERBERT J. LAYDEN

Assistant City Collector

CITY HALL, PROVIDENCE 3, R. I.

May 26, 1967

Mr. William Matthews
City Clerks Office
City Hall, Prov., R.I.

Dear Mr. Matthews:


Received on May 26, 1967 a check in the amount of \$1,358.87 from
Coro Inc. for payment of a bill issued by the Water Supply Bd. on
March 30, 1967, for the depreciated value of their facilities at
South St., Providence, R.I.

Very truly yours,

Herbert J. Layden
Herbert J. Layden
Asst. City Collector

HJL/jm

PROVIDENCE, R. I.
 P. W. DEPT. ENGINEERING OFFICE
 STREET LINE SECTION
 Plan No. 063087
 Date March 28, 1967

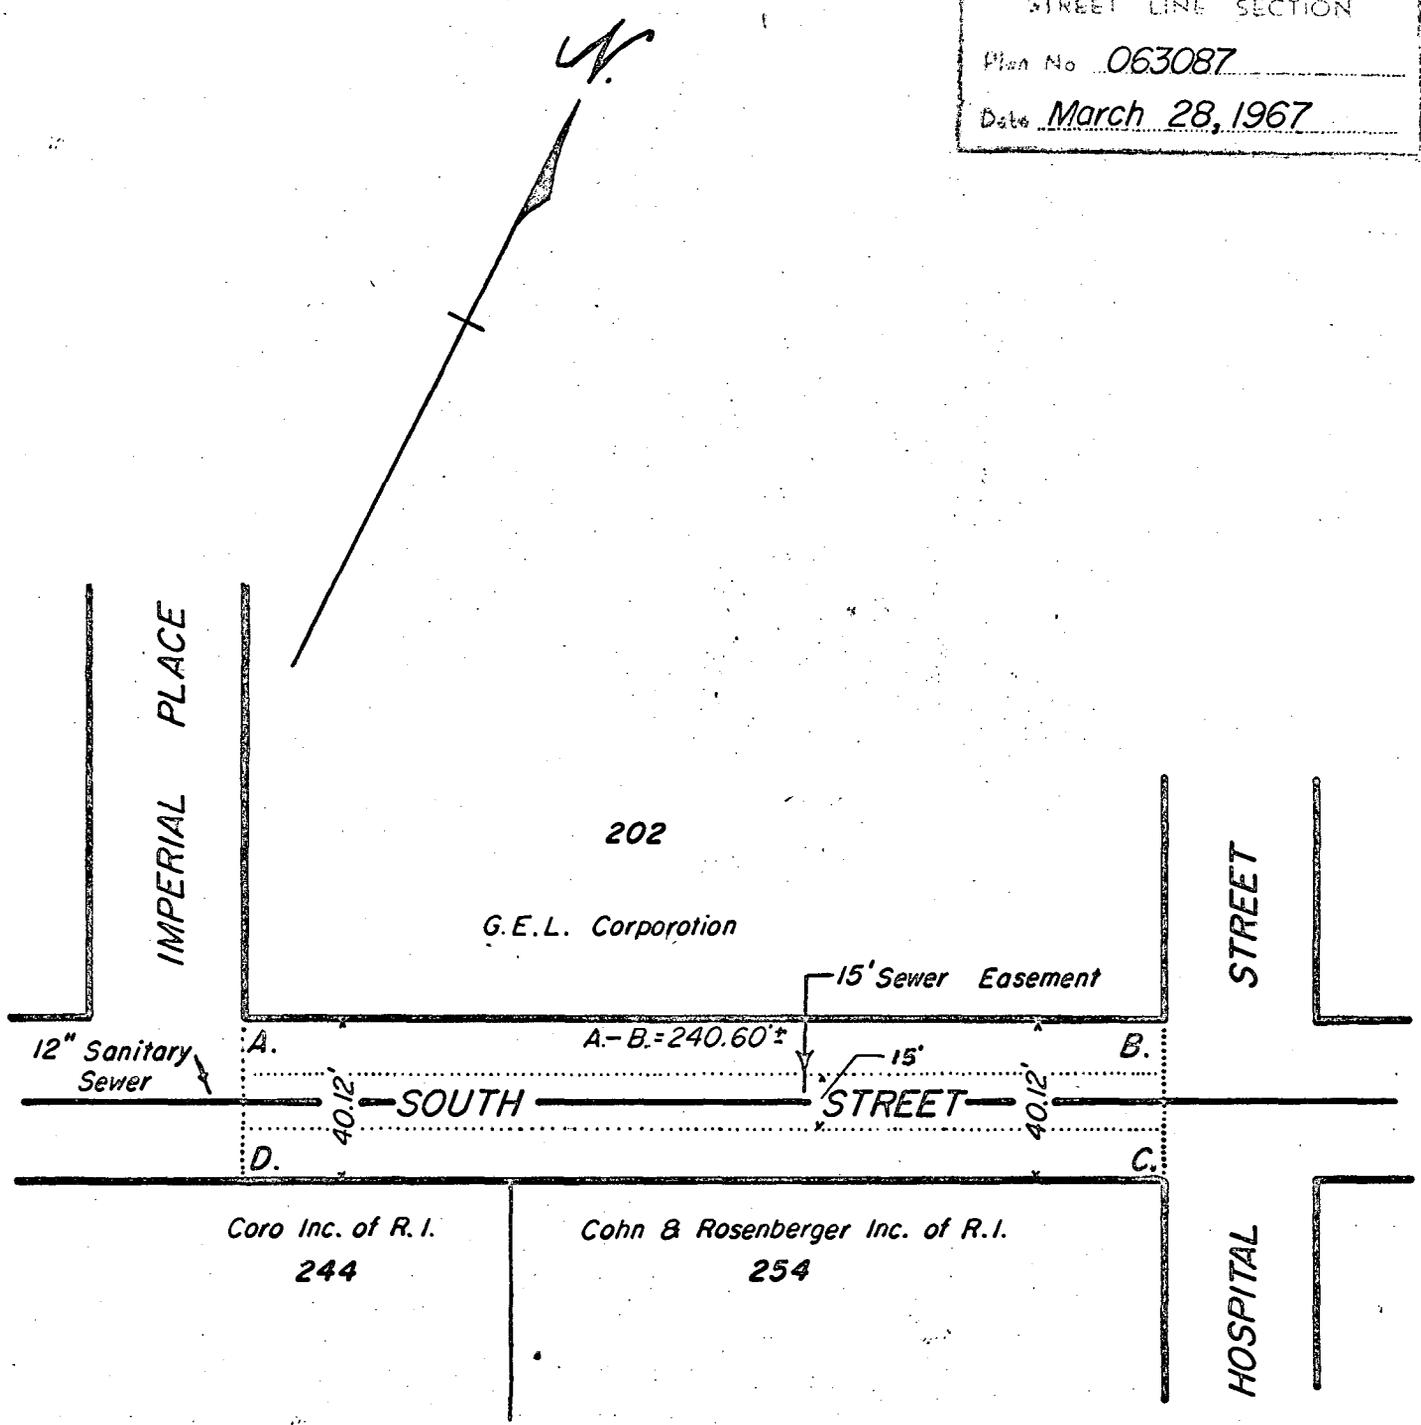

Note:
 Area A-B-C-D-A Proposed
 To Be Abandoned

CITY OF PROVIDENCE
 Public Works Dept.
 Showing Proposed Abandonment
 Of Portion Of South Street
 Drawn By Scungio Ch E.F.T.
 Scale 1" = 50' March 28, 67
 Corrected
 Approved Robert B. Strong

Lot Numbers From Assessor's Plat 21

AFFIDAVIT OF PUBLICATION

THE PROVIDENCE DAILY JOURNAL THE EVENING BULLETIN
THE PROVIDENCE SUNDAY JOURNAL

Published by THE PROVIDENCE JOURNAL COMPANY
Providence, Rhode Island

City of Providence
STATE OF RHODE ISLAND AND
PROVIDENCE PLANTATIONS
Resolution of the City
Council
No. 530

Approved September 15, 1967.
RESOLVED, DECREED AND
ORDERED, that a portion of South
Street from the westerly line of
Hospital Street, westerly to the
range of the easterly line of Im-
perial Place, shall be a shaded
area and designated by the let-
ters A-B-C-D-A on the accom-
panying plan entitled, "Providence,
R.I., P. W. Dept.—Engineering
Office, Street Line Section, Plan
No. 063087, Date March 28,
1967," has ceased to be useful to
the public and the same is aban-
doned as a public highway and the
damage to the abutters is ap-
praised at nothing and so award-
ed, and it is further stipulated that
the abandoned portion of South
Street be subject to a perpetual
right and easement, fifteen (15)
feet in width to be granted to the
City of Providence by any and
all persons who may acquire own-
ership of the above described area
by virtue of the aforesaid pro-
posed abandonment for the pur-
pose of maintaining, operating or
rebuilding a sewer within, across,
through and upon the above de-
scribed premises together with the
right of the City of Providence by
its agents, servants, officers and
employees, to enter said premises
at all reasonable times for the
purpose of repairing, rebuilding and
operating a sewer with such tools
and other equipment as may be
necessary and provided further
that it is expressly understood and
agreed that no structure shall be
placed over or upon said ease-
ment or the land over or upon said
easement be used so as to endan-
ger the sewer in anyway, and it is
further

ORDERED, That the Director of
Public Works, be and he is hereby
directed to cause a sign to be
placed on that certain portion of
South Street from the westerly line
of Hospital Street, westerly to the
range of the easterly line of Im-
perial Place, abandoned as afore-
said, having thereon the words:
"Not a Public Highway," and it
is further ORDERED, That after
the entry of this order or decree
the City Clerk shall cause a notice
thereof to be published in a news-
paper published in the County of
Providence, at least once each
week for three successive weeks
and a further and personal notice
shall be served by the City Ser-
geant upon every owner of land
abutting that certain portion of
South Street from the westerly
line of Hospital Street, westerly
to the range of the easterly line
of Imperial Place, which has been
abandoned, who is known to re-
side within this state.

A true copy
Attest:

VINCENT VESPIA
City Clerk

State of Rhode Island
City and County of Providence

On this 23rd day of October 1967,
before me, a Notary Public, duly qualified for said
County and State, personally appeared

Everett O. White

Credit Manager in the office of The Providence
Journal Company, publishers of

The Providence Journal

a newspaper published in the City of Providence by
The Providence Journal Company, who, on being
duly sworn, states on oath that the advertisement of

Resolution of the City Council No. 530

a true copy of which is hereunto annexed, was duly
inserted in The Providence Journal

in its issues of September 29, October 6, 13,

and 20, 1967

Everett O. White

Subscribed and sworn to before me this Twenty-

Third day of October 1967

Elizabeth L. White

Notary Public.

THE CITY OF PROVIDENCE
STATE OF RHODE ISLAND AND PROVIDENCE PLANTATIONS

RESOLUTION OF THE CITY COUNCIL

No. L 531

Approved September 15, 1967.

RESOLVED, That the petition to approve accompanying plat entitled, "Taglione Plat," Providence, Rhode Island, owned by D. Taglione and Sons, Inc., July, 1967 is hereby granted.

IN CITY COUNCIL

SEP 7 - 1967
READ and PASSED
[Signature]
President
[Signature]
Clerk

APPROVED
SEP 15 1967
[Signature]
MAYOR

RESOLUTION
OF THE
CITY COUNCIL

THE COMMITTEE ON

Public Works.....

**Approves Passage of
The Within Resolution**

Vincent Vespa.....

Aug 31, 1967 *Clark*

PETITION TO THE CITY COUNCIL

TO THE HONORABLE CITY COUNCIL OF THE CITY OF PROVIDENCE:

The undersigned respectfully petitions your honorable body to approve accompanying plat entitled, "Taglione Plat Providence, Rhode Island, owned by D. Taglione and Sons, Inc., July, 1967".

Plat # 124, Lot #12 now subdivided into seven (7) lots numbered one (1) through seven (7).

Lot #1, Owner D. Taglione and Sons INC.

Domenich G. Taglione Pres.
Margaret Taglione Treas.

Lot #2, Owner D. Taglione and Sons INC.

Domenich G. Taglione Pres.
Margaret Taglione Treas.

Lot #3, Owner D. Taglione and Sons Inc.

Domenich G. Taglione Pres.
Margaret Taglione Treas.

Lot #4, Owner D. Taglione and Sons Inc.

Domenich G. Taglione Pres.
Margaret Taglione Treas.

Lot #5, Owner D. Taglione and Sons Inc.

Domenich G. Taglione Pres.
Margaret Taglione Treas.

Lot #6, Owner D. Taglione and Sons Inc.

Domenich G. Taglione Pres.
Margaret Taglione Treas.

Lot #7, Owner D. Taglione and Sons Inc.

Domenich G. Taglione Pres.
Margaret Taglione Treas.

Plat # 124, Lot 444

Viola Pascucci Owner
Viola Pascucci, 187 Isabella avenue

Plat # 124, Lot 442

George McCombe Owner
George McCombe 195 Isabella avenue
Annie McCombe Owner
Annie McCombe

Plat 124, Lot 443

Domenich G. Taglione Owner
Margaret Taglione Owner

IN CITY COUNCIL
SEP 7 - 1967
READ AND GRANTED

**IN CITY
COUNCIL**

AUG 16 1967

**FIRST READING
REFERRED TO COMMITTEE ON
..... PUBLIC WORKS**

Winnifred Casper
CLERK

**JUL 25 12 07 PM '67
DEPT. OF CITY CLERK
PROVIDENCE, R.I.**

FILED

Councilman Mascia - by request



CITY OF PROVIDENCE, RHODE ISLAND
MAYOR JOSEPH A. DOORLEY, JR.

DEPARTMENT OF PUBLIC WORKS . 700 ALLENS AVENUE . 02905

Lawrence P. McGarry, Director

Robert B. Strong, Deputy Director

August 29, 1967

Chairman of the Public Works Committee
Providence City Council
City Hall-Providence, R. I.

Dear Sir:

The Taglione Plat by Alanson St. John Hall, registered land surveyor, dated July 1967, complies with the standards of the City and is acceptable to this Department.

Very truly yours,

Robert B. Strong
Robert B. Strong
Deputy Director

RBS:jm

FILED

AUG 30 3 39 PM '67

**DEPT. OF CITY CLERK
PROVIDENCE, R.I.**

VINCENT PALLOZZI
DIRECTOR



JOSEPH A. DOORLEY, JR.
MAYOR

DEPARTMENT OF PLANNING AND URBAN DEVELOPMENT
CITY HALL, PROVIDENCE, RHODE ISLAND 02903

September 7, 1967

Committee on Public Works
City Hall
Providence, R. I.

SUBJECT: Referral No. 1642 - REQUEST TO APPROVE PLAT ENTITLED, "TAGLIONE PLAT
PROVIDENCE, RHODE ISLAND"

Gentlemen:

The subject referral received consideration by the City Plan Commission at a meeting held on Wednesday, September 6, 1967.

This referral is a request to approve plat entitled "Taglione Plat Providence, Rhode Island", owned by D. Taglione and Sons, Inc., July 1967 on Lot 12 subdivided into 6 lots numbered 1 through 6 on Assessor's Plat 124.


On an inspection and photographic survey it was determined that one house was being erected on one of the lots. The surrounding area is in very good condition.

The proposed plat does not lie in any present or proposed studies by the Department of Planning and Urban Development. Therefore,

The Commission

VOTED: To offer no objection to the granting of this petition.

Very truly yours,

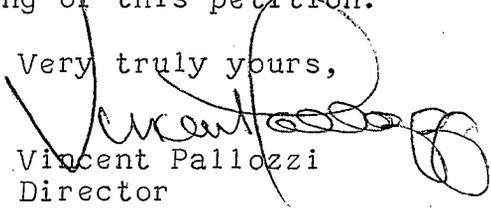
Vincent Pallozzi
Director

VP:MMH

c.c. Councilman Robert F. Lynch
Councilman Louis A. Mascia

THE CITY OF PROVIDENCE
STATE OF RHODE ISLAND AND PROVIDENCE PLANTATIONS

RESOLUTION OF THE CITY COUNCIL

No. 532

Approved September 15, 1967

RESOLVED, That the following Minute on the Life of Reverend Richard M. Dudley be and is hereby adopted.

MINUTE

"Reverend Richard M. Dudley was born March 31, 1888 in Beaufort, South Carolina, son of the late Samuel and Millie (Watkins) Dudley. He moved to Providence, Rhode Island in 1906, and became a member of the Congdon Street Baptist Church where he served for fifty years. He served in many areas of leadership such as church treasurer, church school teacher, President of the Men's Club, Chairman, the Board of Deacons. In 1958 he was licensed to preach the Gospel of Christ.

For many years Mr. Dudley was active in Republican politics and community affairs of the East Side. He was past president of the East Side Neighborhood Council and the East Side Republican Club. In 1956 he was unsuccessful Republican candidate for City Council from Ward 3.



A dynamic voice in the quest for civil rights, he testified on behalf of fair housing legislation, and fought to prevent demolition of homes on Lippitt Hill for urban redevelopment. He was a member of the NAACP. He served as interim minister of St. James Baptist Church, Woonsocket, R. I., and later joined that church, where he continued to serve as assistant minister and community leader."

NOW THEREFORE BE IT RESOLVED, That in noting the passing of Reverend Dudley His Honor Mayor Joseph A. Doorley, Jr., and the members of the City Council do hereby express their sincere condolences to his widow, Mrs. Hattie M. (Jones) Dudley, and

BE IT FURTHER RESOLVED, That a copy of this resolution be transmitted to his wife.


IN CITY COUNCIL
READ AND PASSED
BY A UNANIMOUS RISING VOTE

SEP 7 - 1967

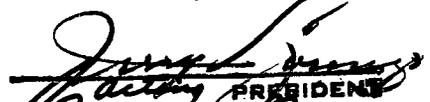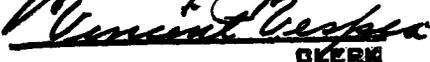
PRESIDENT

CLERK

APPROVED

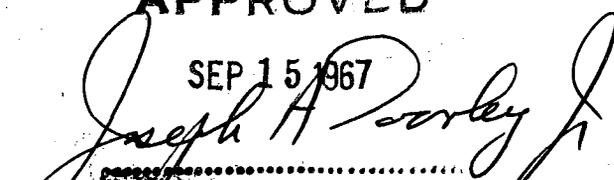SEP 15 1967


MAYOR

THE CITY OF PROVIDENCE
STATE OF RHODE ISLAND AND PROVIDENCE PLANTATIONS

RESOLUTION OF THE CITY COUNCIL

No. 533

Approved September 15, 1967

RESOLVED, That His Honor Mayor Joseph A. Doorley, Jr. and the members of the City Council do hereby express their sincere condolences upon the recent death of Benjamin W. Grossman, a civic and religious leader in the Community.

BE IT FURTHER RESOLVED, That the City Clerk be directed to transmit a copy of this resolution to his widow, Mrs. Anna Sackett Grossman.

IN CITY COUNCIL
READ AND PASSED
BY A UNANIMOUS RISING VOTE

SEP 7 - 1967

James J. ...
PRESIDENT
Vincent ...
CLERK

APPROVED

SEP 15 1967

Joseph A. Doorley Jr.
MAYOR

RESOLUTION
OF THE
CITY COUNCIL

Councilman Pearlman