

RESOLUTION OF THE CITY COUNCIL

No. 607

Approved December 13, 1973

THE CITY OF PROVIDENCE
CITY COUNCIL
OFFICE OF THE CLERK
CITY HALL
PROVIDENCE, RHODE ISLAND
02902

RESOLVED, DECREED AND ORDERED:

That the following named highway shown as a crosshatched area on the accompanying plan entitled "Providence, Rhode Island, Department of Public Works-Engineering Office, Street Line Section Map No. 063542, Dated: February 11, 1972,"

viz:

Groton Street from the southerly line of Division Street to the northerly line of Durfee Street having ceased to be useful to the public and the same is abandoned as a public highway and the damage to the abutters is appraised at nothing and so awarded, and it is further

ORDERED, That the Director of Public Works, be and he is hereby directed to cause a sign to be placed on the above-named highway abandoned as aforesaid, having thereon the words "Not a Public Highway", and it is further

ORDERED, That after the entry of this order or decree the City Clerk shall cause a notice thereof to be published in a newspaper published in the County of Providence at least once each week for three successive weeks and a further and personal notice shall be served by the City Sergeant upon every owner of land abutting the above-named highway which has been abandoned, who is known to reside within this State.

IN CITY COUNCIL
DEC 6 1973

READ AND PASSED

Robert J. Hayton PRES.
Vincent Crespi CLERK

APPROVED

MAYOR

Joseph A. Learley
DEC 13 1973

PETITION TO THE CITY COUNCIL

TO THE HONORABLE CITY COUNCIL OF THE CITY OF PROVIDENCE:

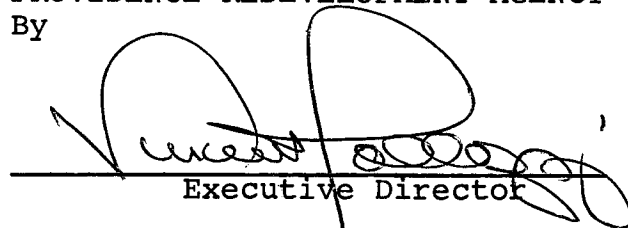
The undersigned respectfully petitions your honorable body

That the following named highway shown as a crosshatched area on the accompanying plan, entitled "Providence, Rhode Island, Department of Public Works-Engineering Office, Street Line Section Map No. 063542, Dated: February 11, 1972,"

viz:

Groton Street from the northerly line of Division Street to the northerly line of Durfee Street has ceased to be useful to the public and the same is proposed to be abandoned.

PROVIDENCE REDEVELOPMENT AGENCY
By


Executive Director

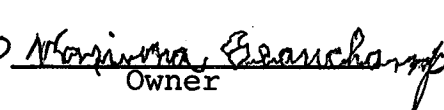
73 Harrison Street
By


Owner

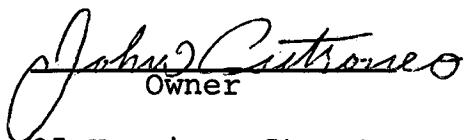
97 Harrison Street
By


Owner

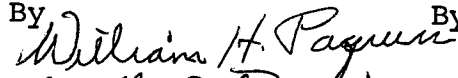
96 Dexter Street
By


Owner

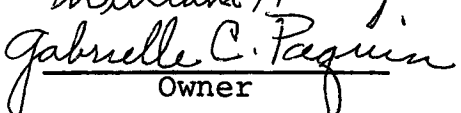
77 Harrison Street
By

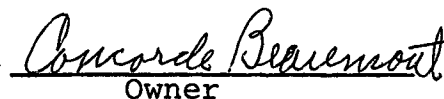

Owner

74 Dexter Street
By

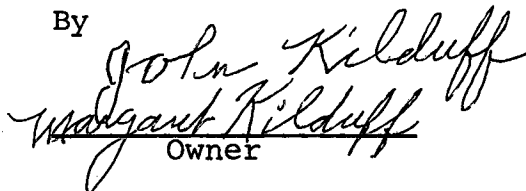

Owner

102-104 Dexter Street
By


Owner


Owner

85 Harrison Street
By


Owner

78-80 Dexter Street
By


Owner

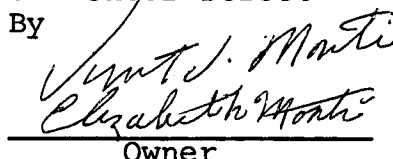
106 Dexter Street
By


Owner

89 Harrison Street
By


Owner

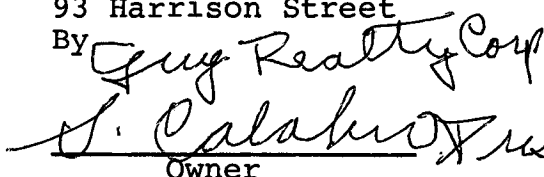
82 Dexter Street
By


Owner

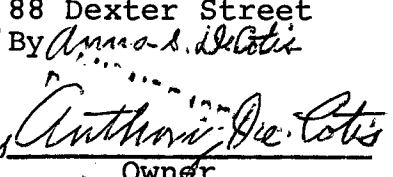
46 Division Street
By

Owner

93 Harrison Street
By

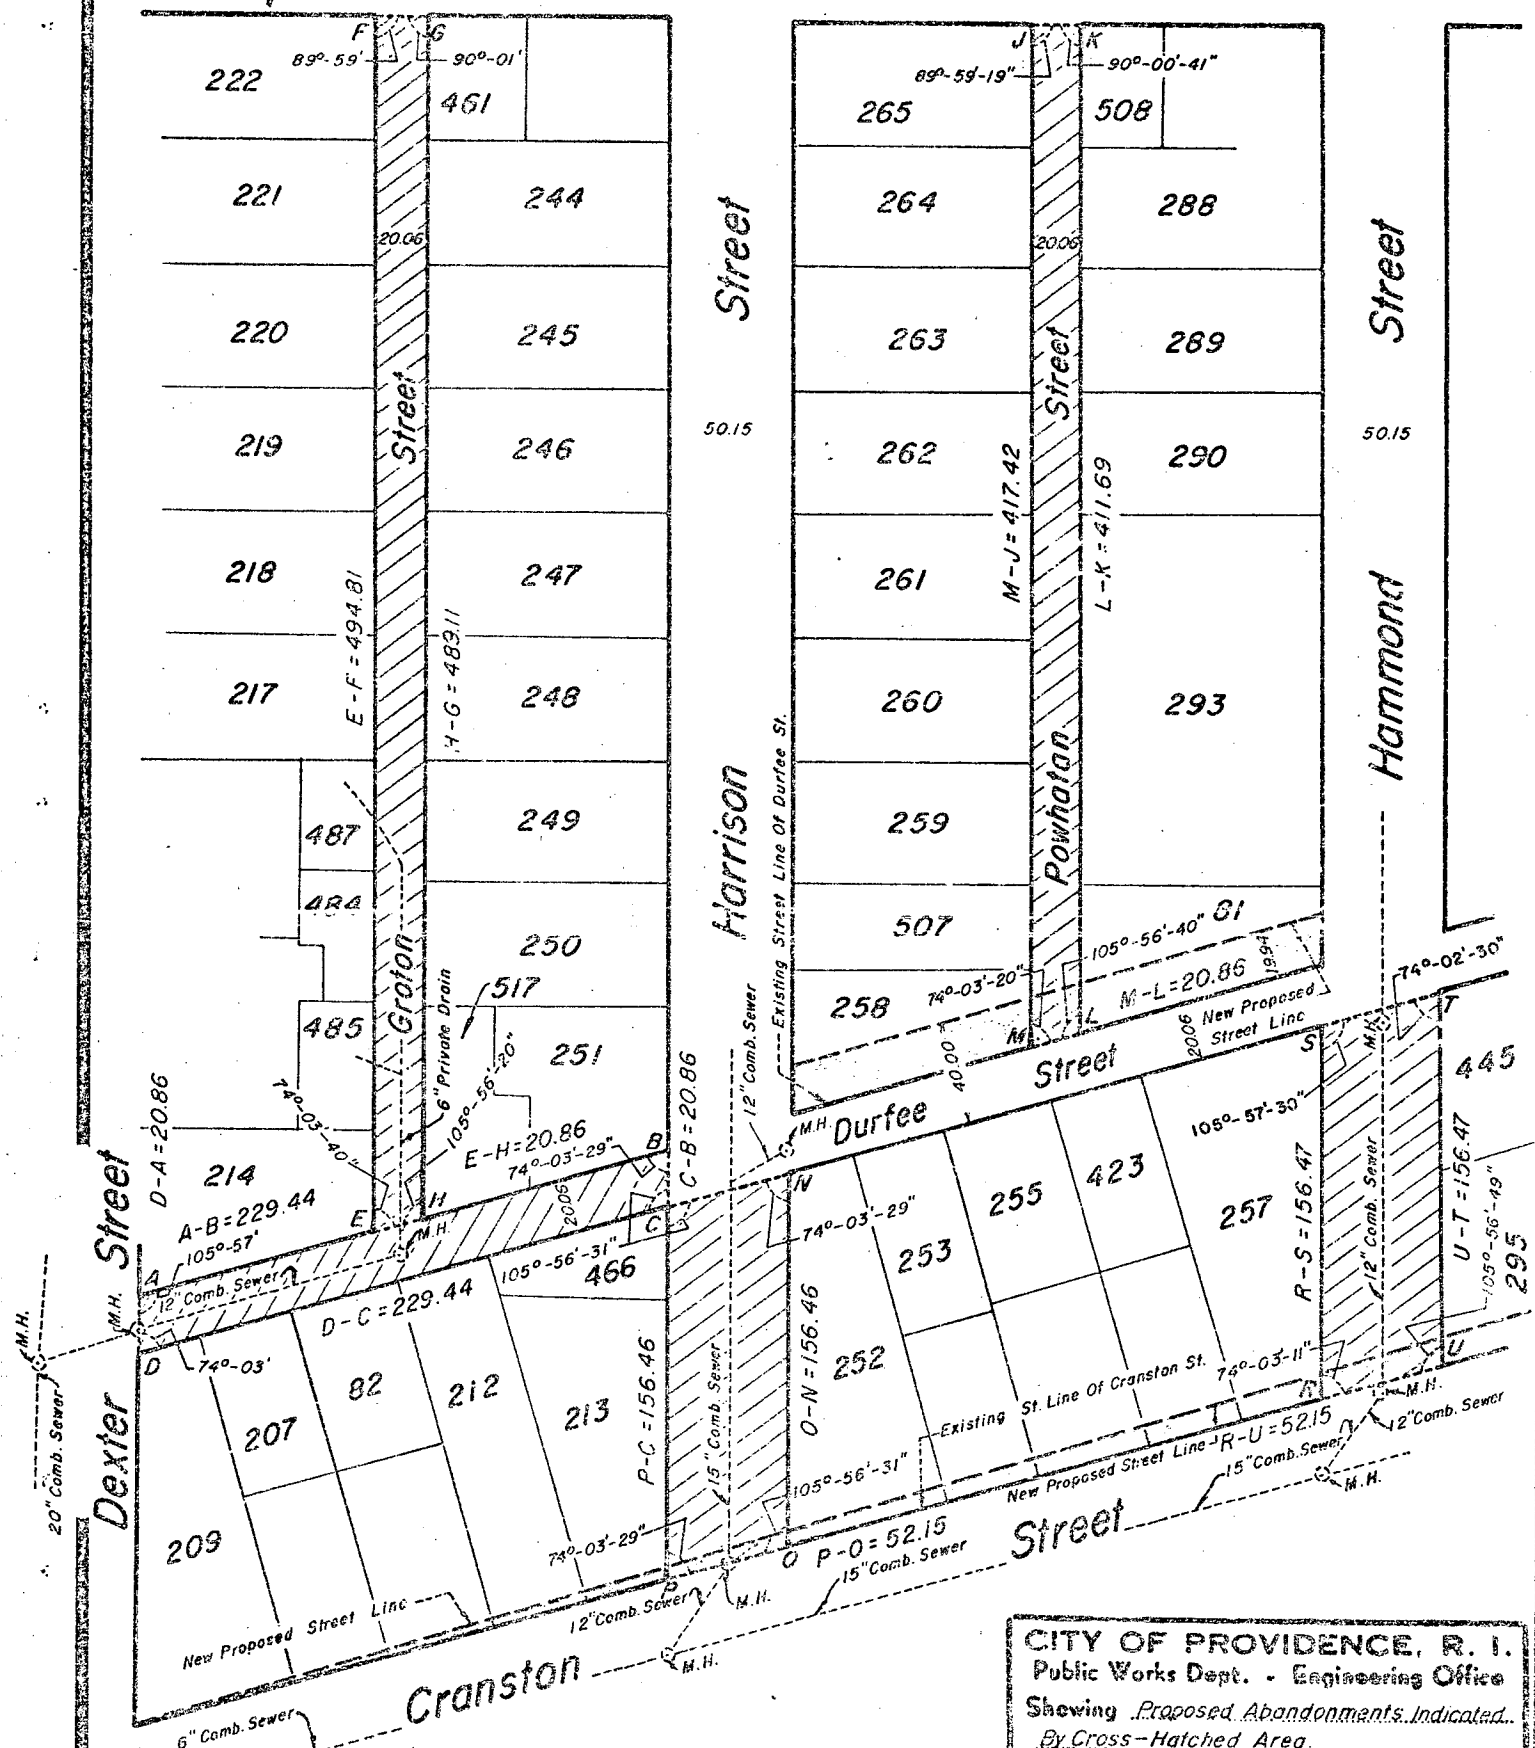

Owner

88 Dexter Street
By


Owner

Date February 11, 1972

Street



Lot Numbers From Assessor's Plat 32

CITY OF PROVIDENCE, R. I.
Public Works Dept. - Engineering Office
Showing Proposed Abandonments Indicated
By Cross-Hatched Area
Drawn by Petruska Checked by E.A.K.
Scale 1" = 80' Date Feb 11, 1972
Correct Robert J. Zambelli Associate Engr.
Approved Joseph J. Lampo
CHIEF ENGINEER

768
G-78

THE CITY OF PROVIDENCE

CITY SERGEANT'S OFFICE

THIS IS TO CERTIFY, That I have caused the notice, of which a true copy is hereto annexed, to be served upon the following named persons, by handing to each of said persons, or by leaving at their last and usual place of abode in this State a true copy of said notice, to wit: GROTON STREET, FROM THE NORTHERLY LINE OF DIVISION STREET TO THE NORTHERLY LINE OF DURFEE STREET.

<u>PLAT</u>	<u>LOT</u>	<u>NAME AND ADDRESS</u>
32	214	M. Charlotte Cheever 190 Carriage Hill Road North Kingstown
"	485	Providence Redevelopment Agency 40 Fountain Street
"	484	" " "
"	487	" " "
"	217	" " "
"	218	Maxine Beauchamp 96 Dexter Street
"	219	Anthony DeCotis & Wf. Anna 88 Dexter Street
"	220	Vincent J. Monti & Wf. Elizabeth 19 Alden Street Johnston
"	221	James P. Mollon 80 Dexter Street
"	222	William H. Paquin & Wf. Gabriella 74 Dexter Street
"	461	Russell C. Brindamour 16 Ontario Street West Warwick
"	244	James P. Mallon 80 Dexter Street
"	245	City of Providence
"	246	Margaret Kilduff 48 Harrison Street
"	247	Herbert O. Bellini & Wf. Patricia 523 Manton Avenue
"	248	Guy Realty Corp. 696 Cranston Street
"	249	Gerardo Cherubino 97 Harrison Street
"	250	City of Providence
"	517	Providence Redevelopment Agency 40 Fountain Street

Councilmen Lorenzo & DeVito

Date May 14 - 23

Raymond DeTure
City Sergeant

THE CITY OF PROVIDENCE

CITY SERGEANT'S OFFICE

THIS IS TO CERTIFY, That I have caused the notice, of which a true copy is hereto annexed, to be served upon the following named persons, by handing to each of said persons, or by leaving at their last and usual place of abode in this State a true copy of said notice, to wit:

This is to certify that I have caused a true copy of the attached Resolution to be served upon the above named person, firms, and/or corporations, as the case may be, by handing to each said persons, firm, and/or corporation, as the case may be, or by leaving at their last usual place of abode in this State a true copy.

Date _____

DEPARTMENT OF CITY CLERK
CITY HALL, PROVIDENCE, R. I. 02903
VINCENT VESPIA, CITY CLERK

*Owner
passed away
house not
occupied*

Maxine Beauchamp
96 Dexter Street
Providence, R. I. 02909

RESOLUTION OF THE CITY COUNCIL

No. 607

Approved December 13, 1973

RESOLVED, DECREED AND ORDERED:

That the following named highway shown as a crosshatched area on the accompanying plan entitled "Providence, Rhode Island, Department of Public Works-Engineering Office, Street Line Section Map No. 063542, Dated: February 11, 1972,"

viz:

Groton Street from the southerly line of Division Street to the northerly line of Durfee Street having ceased to be useful to the public and the same is abandoned as a public highway and the damage to the abutters is appraised at nothing and so awarded, and it is further

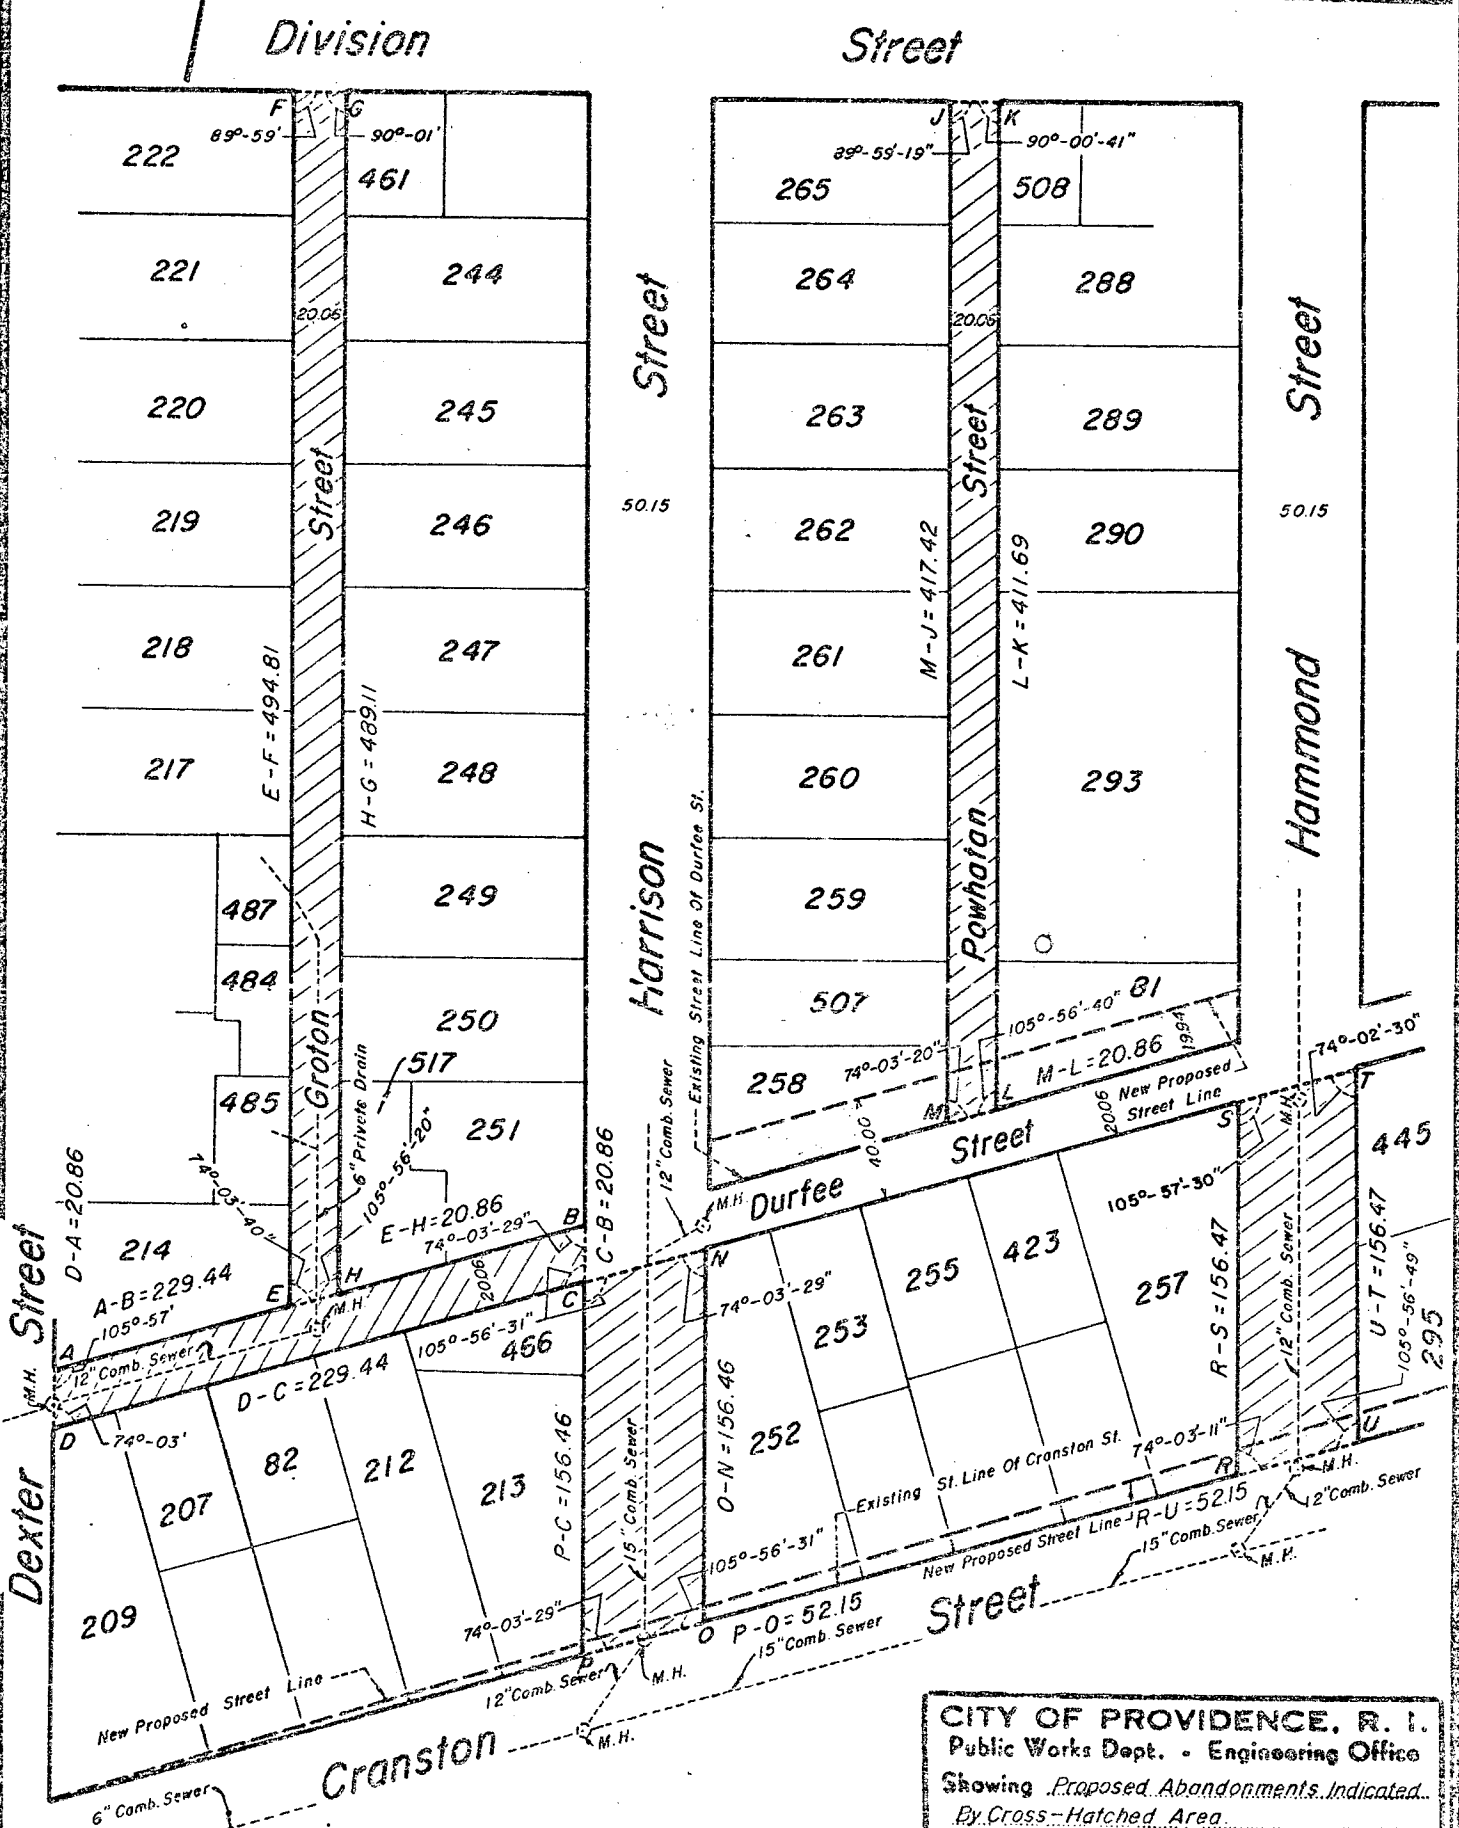
ORDERED, That the Director of Public Works, be and he is hereby directed to cause a sign to be placed on the above-named highway abandoned as aforesaid, having thereon the words "Not a Public Highway", and it is further

ORDERED, That after the entry of this order or decree the City Clerk shall cause a notice thereof to be published in a newspaper published in the County of Providence at least once each week for three successive weeks and a further and personal notice shall be served by the City Sergeant upon every owner of land abutting the above-named highway which has been abandoned, who is known to reside within this State.

A true copy,
Attest:

Vincent Vespi
Vincent Vespi,
City Clerk.

PROVIDENCE, R. I.
P. W. DEPT. - ENGINEERING OFFICE
STREET LINE SECTION
Plan No. 063542
Date February 11, 1972



Notes:
Cross-Hatched Areas Indicate Proposed Abandonment.
Shaded Areas Indicate Proposed Future Widening.

Lot Numbers From Assessor's Plat 32

CITY OF PROVIDENCE, R. I.
Public Works Dept. - Engineering Office
Showing Proposed Abandonments Indicated
By Cross-Hatched Area
Drawn by Petruska Checked by E.A.K.
Scale 1" = 80' Date Feb 11, 1972
Corrected by J. J. G. Associate Engr.
Approved J. J. G. Chief Engineer

DEPT. OF CITY CLERK

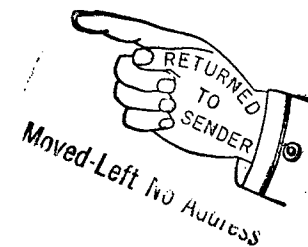
PROV. R. I. 02903

DEPT. OF CITY CLERK

DEPARTMENT OF CITY CLERK
CITY HALL, PROVIDENCE, R. I. 02903

VINCENT VESPIA, CITY CLERK

Mr. Herbert O. Bellini & wf. Patricia
523 Manton Avenue
Providence, R. I. 02909



RESOLUTION OF THE CITY COUNCIL

No. 607

Approved December 13, 1973

RESOLVED, DECREED AND ORDERED:

That the following named highway shown as a crosshatched area on the accompanying plan entitled "Providence, Rhode Island, Department of Public Works-Engineering Office, Street Line Section Map No. 063542, Dated: February 11, 1972,"

viz:

Groton Street from the southerly line of Division Street to the northerly line of Durfee Street having ceased to be useful to the public and the same is abandoned as a public highway and the damage to the abutters is appraised at nothing and so awarded, and it is further

ORDERED, That the Director of Public Works, be and he is hereby directed to cause a sign to be placed on the above-named highway abandoned as aforesaid, having thereon the words "Not a Public Highway", and it is further

ORDERED, That after the entry of this order or decree the City Clerk shall cause a notice thereof to be published in a newspaper published in the County of Providence at least once each week for three successive weeks and a further and personal notice shall be served by the City Sergeant upon every owner of land abutting the above-named highway which has been abandoned, who is known to reside within this State.

A true copy,
Attest:

Vincent Veopia
Vincent Veopia,
City Clerk.

PROVIDENCE, R. I.

P. W. DEPT. - ENGINEERING OFFICE

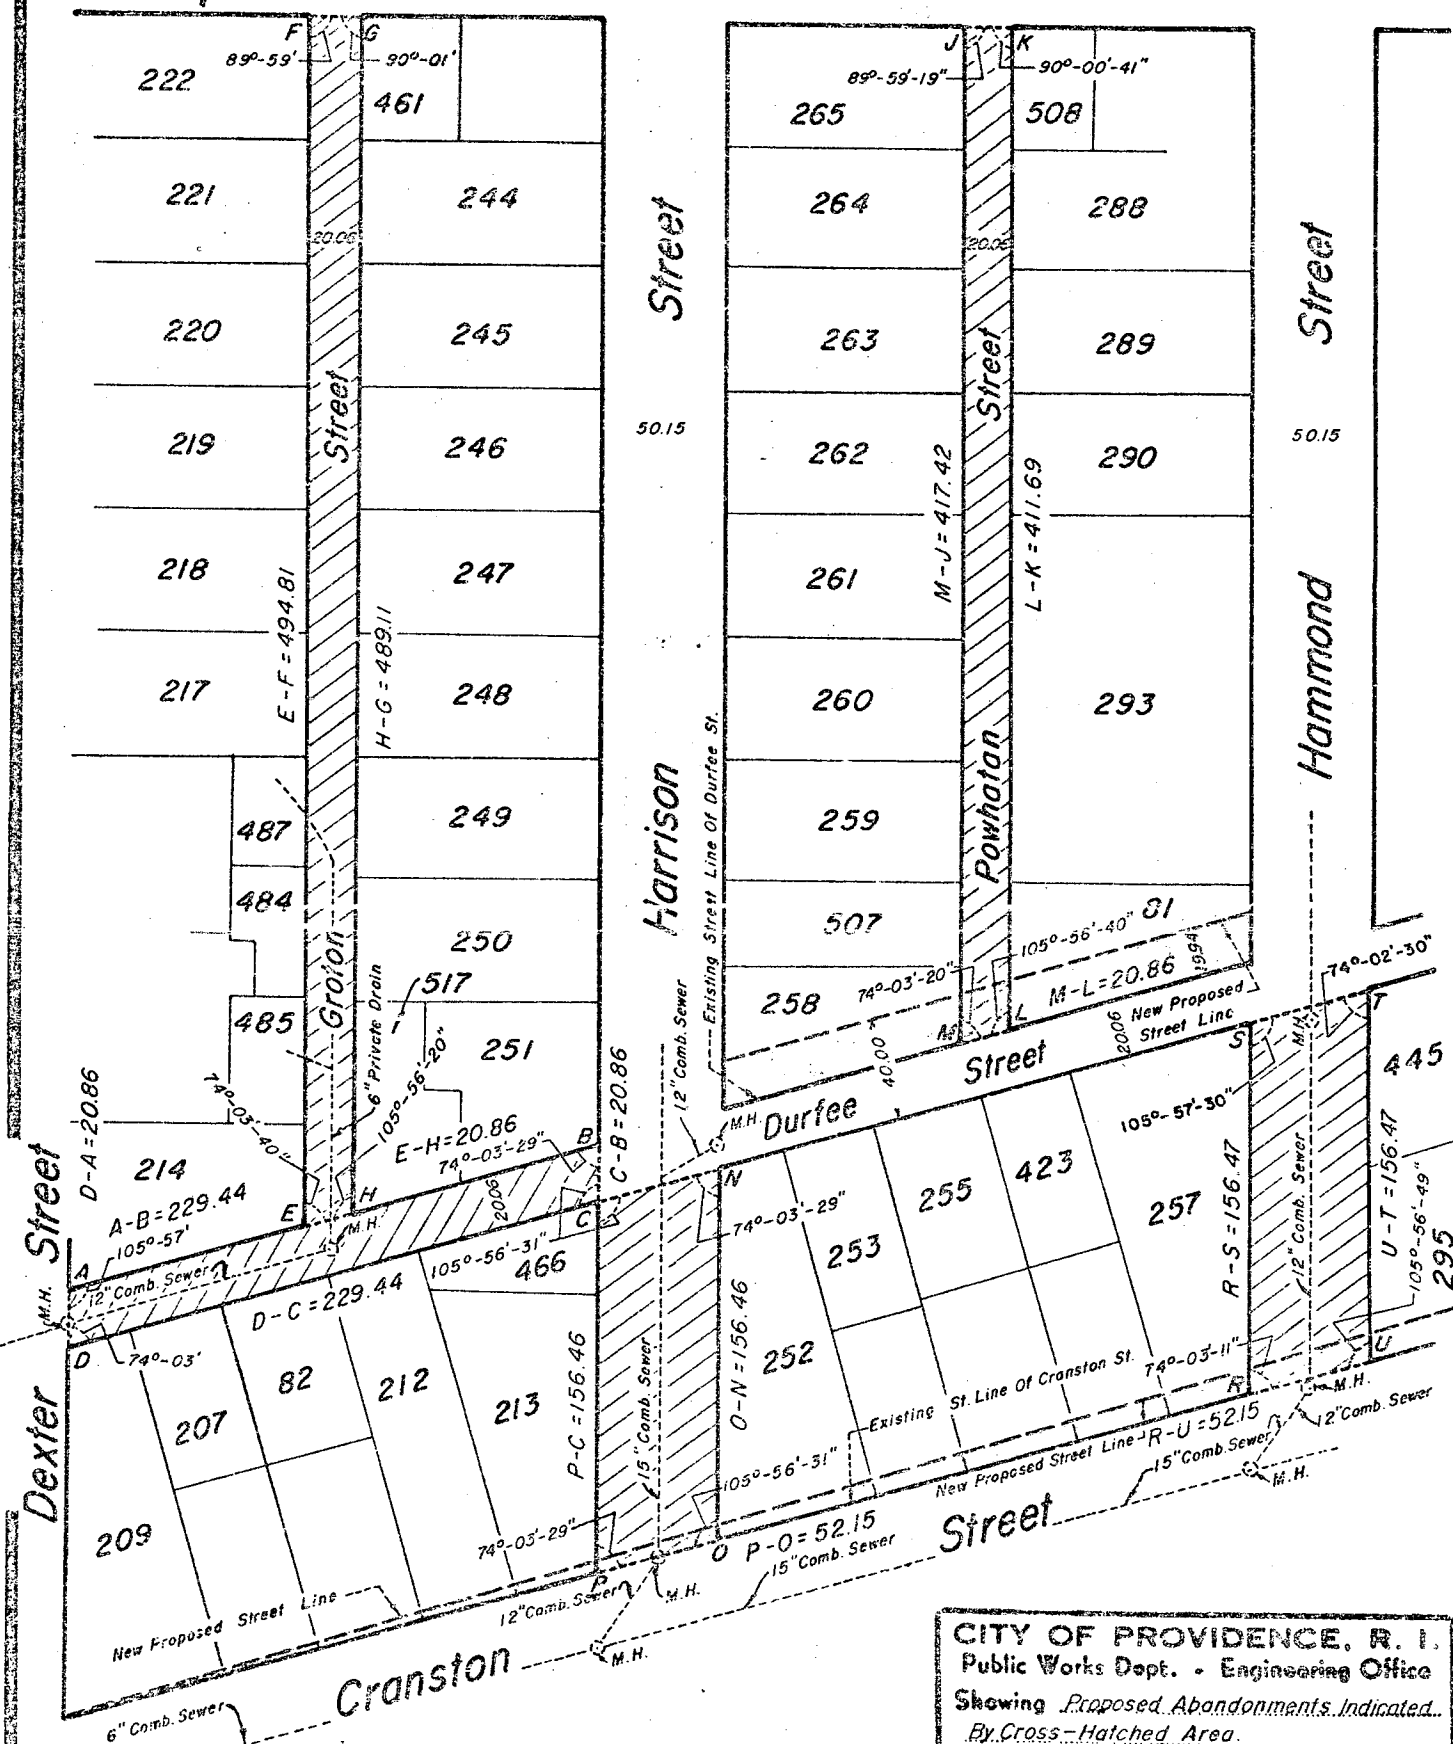
STREET LINE SECTION

Plan No. 063542

Date February 11, 1972

Division

Street



Notes:

Cross-Hatched Areas Indicate Proposed Abandonment.
Shaded Areas Indicate Proposed Future Widening.

Lot Numbers From Assessor's Plat 32

CITY OF PROVIDENCE, R. I.
Public Works Dept. - Engineering Office
Showing Proposed Abandonments Indicated
By Cross-Hatched Area.
Drawn by Patruska Checked by E.A.K.
Scale 1" = 80' Date Feb 11, 1972
Corrected by Joseph J. Caron Associates Engr.
Approved Joseph J. Caron CHIEF ENGINEER

769
G-78