

THE CITY OF PROVIDENCE
STATE OF RHODE ISLAND AND PROVIDENCE PLANTATIONS

RESOLUTION OF THE CITY COUNCIL

No. 411

Approved July 14, 1978

1111

1. 1978

Resolution approving the accompanying plat, entitled Dedication of Willow Street, West Broadway Project A2-1, Providence Redevelopment Agency, Stanley P. Blacher, Chairman, et al, Scale 1" = 40'-0" dedicating for highway purposes a certain tract or parcel of land, shown as the dotted area and designated by letters A-B-C-D-L-E-F-J-K-A on the accompanying plan under the provisions of Chapter 987 of the Public Laws of 1913 and thereafter declared a public highway to be repaired and maintained at the expense of the City of Providence.

IN CITY COUNCIL

JUL 6 1978
READ AND PASSED

Ralph T. Liguori PRES.

Rose M. Mendonca CLERK

APPROVED
Vincent A. Gency
MAYOR

JUL 14 1978

FILED

MAY 25 4 13 PM '78

DEPT. OF CITY CLERK
PROVIDENCE, R.I.

AD. VILLO BROS. CO.
JUN 8 1978

IN CITY COUNCIL

JUN 1 1978

FIRST READING
REFERRED TO COMMITTEE ON

URBAN REDEVELOPMENT
RENEWAL & PLANNING

Rose M. Mendonca
CLERK

THE COMMITTEE ON

URBAN REDEVELOPMENT

~~RENEWAL & PLANNING~~

Approves Passage of

The Within Resolution

Rose M. Mendonca
Chairman

Clerk
June 21, 1978

Councilman Xavier (By Request)

STANLEY P. BLACHER
Chairman
JOHN RAO, JR.
Vice Chairman
ROBERT J. BEVILACQUA
RAYMOND E. GRIMES
MURRAY A. COHEN
EDWARD W. XAVIER
ANTHONY C. MEROLA
STANLEY BERNSTEIN
Executive Director
and Secretary



PROVIDENCE REDEVELOPMENT AGENCY

May 25, 1978

MAYOR VINCENT A. CIANCI, JR.
Ex-Officio

Rose M. Mendonca, City Clerk
City Hall
Providence, Rhode Island

Re: West Broadway Urban Renewal Project A2-1
Dedication of: Willow St. from Ellery St. to Service Rd. No. 6
McDonough St. from Marvin St. to Service Rd. No. 6


Dear Mrs. Mendonca:

Attached hereto is an original and nine (9) copies of the resolutions and plats for the dedication of Willow Street and McDonough Street in accordance with the approved Redevelopment Plan for the West Broadway NDP Area.

The enclosed plans for the above dedication were prepared for this Agency by Waterman Engineering Company.

It is requested that this dedication be presented to the City Council for its approval.

Very truly yours,


Stanley Bernstein
Executive Director

SB/gl
lc


Enclosures

cc: John D'Antuono, Project Supervisor

FILED

MAY 25 4 13 PM '78

**DEPT. OF CITY CLERK
PROVIDENCE, R.I.**

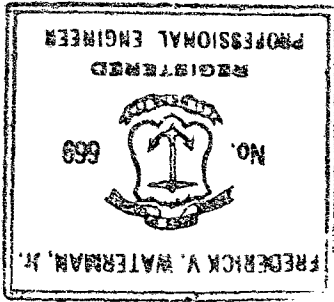


PLAT OF
WILLOW STREET
FROM SERVICE ROAD NO. 6 TO ELLERY STREET

CITY COUNCIL

SCALE 1"=40'

MARVIN STREET

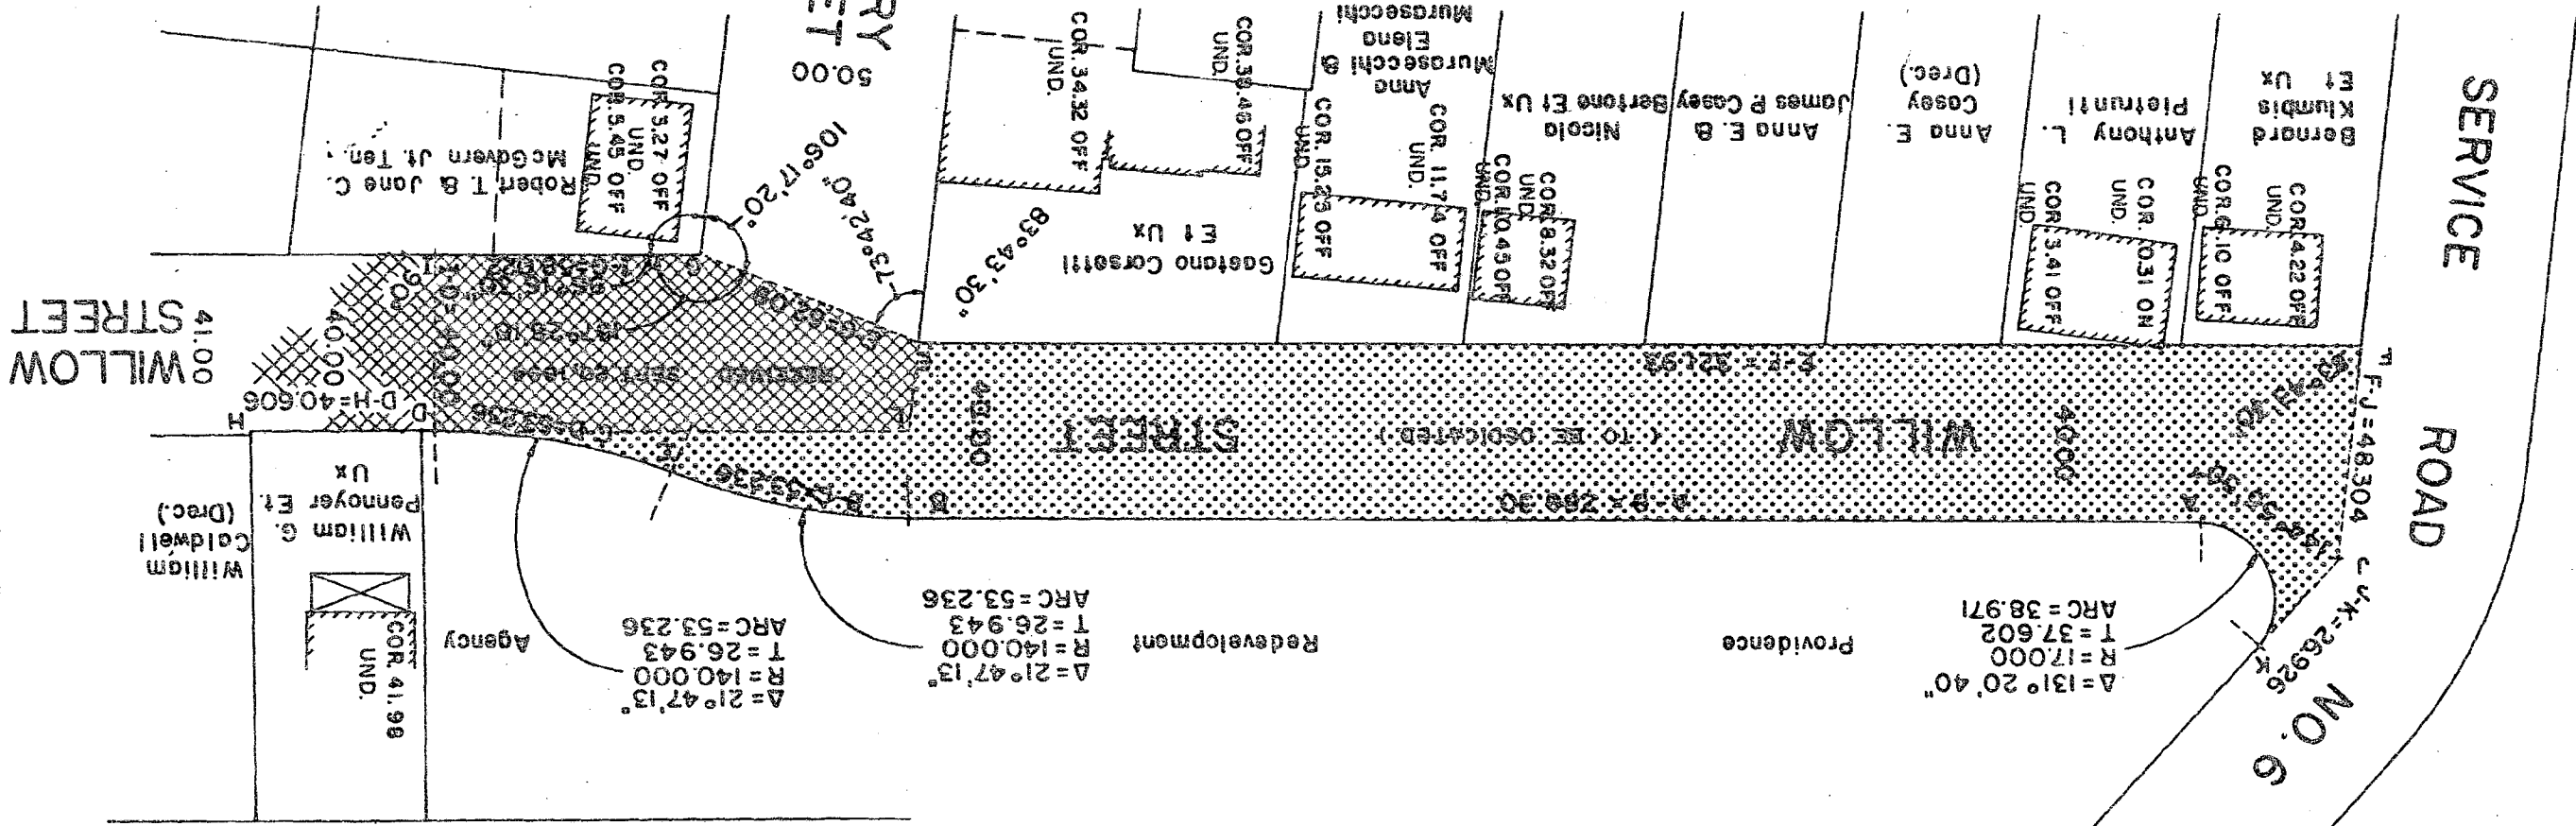

AREA PREVIOUSLY DEDICATED

AREA TO BE DEDICATED

CITY OF PROVIDENCE, R. I.
Public Works Dept. Engineering Office
Showings

Drawn by _____
Scale _____
Corrected _____
Approved _____

CHIEF ENGINEER

PROVIDENCE, R. I.
J. A. DEAN, EXAMINER OF
STREET LIME SECTION
R. I.