

THE CITY OF PROVIDENCE
STATE OF RHODE ISLAND AND PROVIDENCE PLANTATIONS

RESOLUTION OF THE CITY COUNCIL

No. 344

Effective: ~~XXXXXXXXXX~~ ^{Approved} May 2, 1983

RESOLVED, DECREED AND ORDERED:

That the following named street shown as cross-hatched area on the accompanying plan entitled, "Providence, Rhode Island, Department of Public Works - Engineering Office, Street Line Section Plan No. 064130, dated August 20, 1980",

VIZ:

Social Street, (portion of) from the westerly side of Aventine Avenue to its westerly termination, shown as cross-hatched area on accompanying plan and designated by the letters (A-B-C-D-A) having ceased to be useful to the public and is proposed to be abandoned as a Public Highway, and the damage to the abutters is appraised at nothing and so awarded, and it is further


ORDERED, That the Director of Public Works be and he is hereby directed to cause a sign to be placed on the above-named highway abandoned as aforesaid, having thereon the words, "Not a Public Highway", and it is further

ORDERED, That after the entry of this order of decree the City Clerk shall cause a notice thereof to be published in a newspaper published in the County of Providence at least once a week for three successive weeks and a further and personal notice shall be served by the City Sergeant upon every owner of land abutting the above-named highway which has been abandoned, who is known to reside within the State.


IN CITY COUNCIL

APR 21 1983

READ AND PASSED

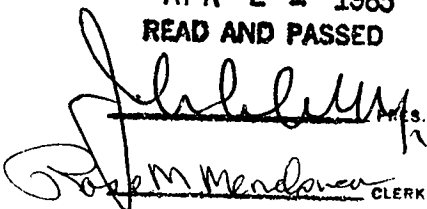
CLERK

Effective without the Mayor's signature May 2, 1983.

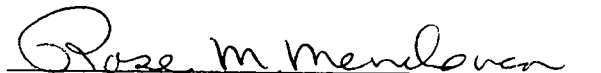


**THE COMMITTEE ON
PUBLIC WORKS**

**Approves Passage of
The Within Resolution**


Rose M. Mendez
Clerk ~~Chairman~~

April 13, 1983

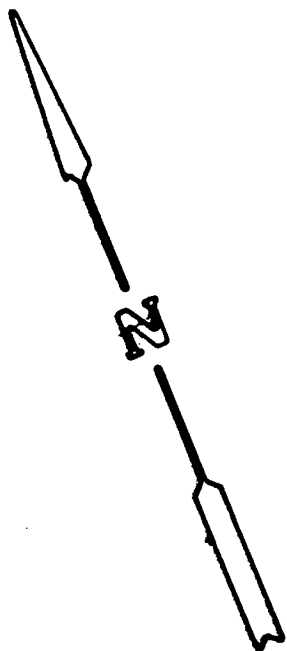

PROVIDENCE R. I.
P. W. DEPT. - ENGINEERING OFFICE
STREET LINE SECTION
Plan No 064130
Date August 20, 1980

233

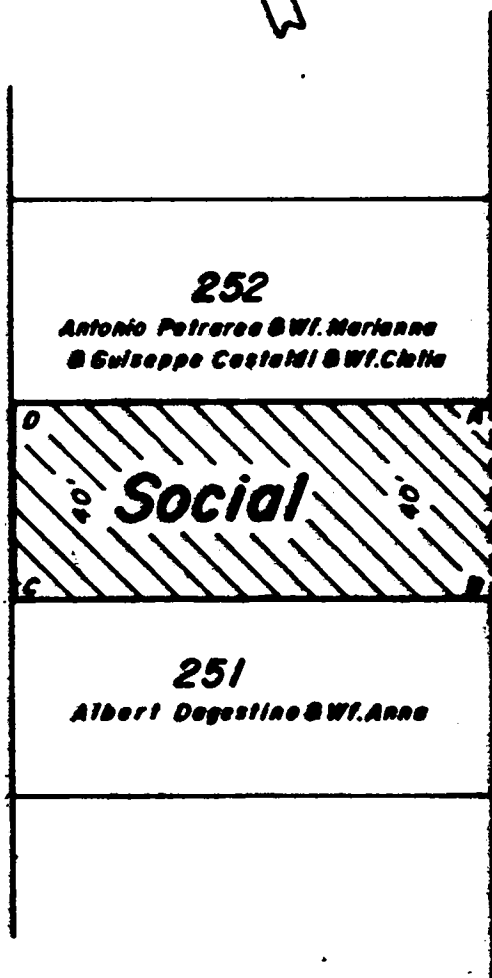

Note:

**Cross-Hatched Area (A-B-C-D-A)
Indicates Proposed Abandonment.**

CITY OF PROVIDENCE, R. I.
Public Works Dept. - Engineering Office
Showing PROPOSED ABANDONMENT
Drawn by J.A.M. Checked by A.J.E.
Scale 1"=20' Date 8-20-80
Corr. J.P. F. Associate Eng.
Approved John F. [Signature] PE
CITY ENGINEER

Lot Numbers From Assessor's Plat 98

PETITION TO THE CITY COUNCIL

TO THE HONORABLE CITY COUNCIL OF THE CITY OF PROVIDENCE:

The undersigned respectfully petitions your honorable body

Proposed Abandonment
Social Street
from the westerly line of
Adventure Ave to its westerly
termination.

DEPARTMENT OF CITY CLERK
RECEIVED
JUL 30 1980

E. P. M. Mendonca

CITY CLERK OF PROVIDENCE, R. I.

Pd by Ch # 1770 amt. \$ 17.50
Pd by Ch # 20381749 \$ 17.50
signed by Kathleen Forte
signed by Ermnia Jacone

Albert L. Forte
Owner of Plat
98 lot #252

Isolanda G. Jacone
owner of Plat 98 lot #251

FILED

JUL 30 9 52 AM '80

DEPT. OF CITY CLERK
PROVIDENCE, R.I.

RECORDED
JUL 30 1980

THE COMMITTEE ON FEB 2 1983
PUBLIC WORKS

Recommends *Be Continued*
Michael R. Clement
Clerk

- IN-CITY COUNCIL

AUG 7 1980

FIRST READING
REFERRED TO COMMITTEE ON PUBLIC WORKS

Rose M. Mendonca CLERK

THE COMMITTEE ON June 2, 1981
PUBLIC WORKS

Recommends
Be Continued
Michael R. Clement
Clerk

THE COMMITTEE ON
PUBLIC WORKS

Recommends *Be Continued*
Rose M. Mendonca
Clerk
July 21, 1981

From the Clerk's Desk

Showing parcels of real estate as assessed Dec. 31, 1978

SCALE 1"=80'



PLAT 98

Proposed Abandonment
of portion of local street

Plat 98

Lot 251 Erminia Taccone ✓

20 Aventine Ave

Providence, R. I. 02904

Lot 252 Albert R. Forte & wif. Kathy M. ✓

34 Aventine Ave

Providence, R. I. 02904

Stranata ✓
Almagar ✓

THE CITY OF PROVIDENCE

CITY SERGEANT'S OFFICE

THIS IS TO CERTIFY, That I have caused the notice, of which a true copy is hereto annexed, to be served upon the following named persons, by handing to each of said persons, or by leaving at their last and usual place of abode in this State a true copy of said notice, to wit: PETITION TO ABANDON A PORTION OF SOCIAL STREET, FROM THE WESTERLY LINE OF AVENTINE AVENUE TO ITS WESTERLY TERMINATION, AS A PUBLIC HIGHWAY.

<u>PLAT</u>	<u>LOT</u>	<u>NAME AND ADDRESS</u>
98	251	Erminia Taccone 20 Aventine Avenue Providence, RI 02904
"	252	Albert R. Forte & wf. Kathy M. 34 Aventine Avenue Providence, RI 02904

4/24/81
Giuseppe Martini
City Sergeant

COUNCILMAN PHILIP A. ALMAGNO

COUNCIL PRESIDENT PRO TEMPORE,
LOUIS R. STRAVATO.

City of Providence



Rhode Island

Department of City Clerk

MEMORANDUM

DATE: August 12, 1980

TO: Wiley J. Archer, Acting Chief (Water Supply Board)

SUBJECT: ABANDONMENT - SOCIAL STREET - PORTION

CONSIDERED BY: Committee on Public Works

DISPOSITION: Attached is a copy of a Petition for your study and report back to said Committee.

sh

Michael R. Clements

First Deputy City Clerk

City of Providence



Rhode Island

Department of City Clerk

MEMORANDUM

DATE: August 12, 1980

TO: Clement Cesaro, Director of Public Works

SUBJECT: ABANDONMENY - SOCIAL STREET - PORTION

CONSIDERED BY: Committee on Public Works

DISPOSITION: Attached is a copy of the above subject matter for your study and report back to said Committee, also a list of abutting property owners and map of said area.

sh

Michael R. Clement

First Deputy City Clerk

City of Providence



Rhode Island

Department of City Clerk

MEMORANDUM

DATE: August 12, 1980

TO: Frank Tibaldi, Traffic Engineer

SUBJECT: ABANDONMENT - SOCIAL STREET - PORTION

CONSIDERED BY: Committee on Public Works

DISPOSITION: Attached is a copy of a Petition for your study and report back to said Committee.

Michael R. Clement

First Deputy City Clerk

City of Providence



Rhode Island

Department of City Clerk

MEMORANDUM

DATE: August 12, 1980

TO: Stanley Bernstein, Director of P.U.D.

SUBJECT: ABANDONMENT - SOCIAL STREET (PORTION)

CONSIDERED BY: Committee on Public Works

DISPOSITION: Attached is a copy of a Petition for your study
and report back to said Committee.

st

Michael R. Clement

City Clerk

City of Providence



Rhode Island

Department of City Clerk

MEMORANDUM

DATE: August 8, 1980

TO: Sanford H. Gorodetsky, Commissioner of Public Safety

SUBJECT: ABANDONMENT - SOCIAL STREET - PORTION

CONSIDERED BY: Committee on Public Works

DISPOSITION: Attached is a copy of a Petition for your study and report back to said Committee.

sh

Michael R. Clement
First Deputy City Clerk



CITY OF PROVIDENCE, RHODE ISLAND
MAYOR VINCENT A. CIANCI, JR.

DEPARTMENT OF PUBLIC WORKS . 700 ALLENS AVENUE . 02905

Joseph C. DiSanto, Director

James F. Lembo, Deputy Director

April 23, 1981

Mr. Laurence K. Flynn
Chairman
Public Works Committee
Providence City Council
City Hall
Providence, R.I. 02903

Re: Proposed Abandonment of portion of Social Street.

Dear Sir:

The Department of Public Works has no objections to the abandonment of portion of Social Street from the westerly line Adventine Street to it's westerly termination.

Sincerely,

A handwritten signature in black ink, reading "James F. Lembo", is written over a horizontal line.

James F. Lembo, P.E.
City Engineer/ Deputy Director

jc

RECEIVED
CITY ENGINEER
APR 23 1981
1981 APR 23

DEPARTMENT OF CITY CLERK
RECEIVED

- - 1901

APR 23 1901

Frederic M. Mendham

CITY CLERK OF PROVIDENCE, R. I.

1:24

RICHARD A. CARROLL
Chairman
ALFRED T. CICCONE
Member
JOHN A. DOHERTY
Member
ROBERT F. HOWARD
Member
VINCENT J. CIRELLI
Councilman
LAURENCE K. FLYNN
Councilman
JAMES R. BERNARDO
Ex-Officio

WATER SUPPLY BOARD



CITY OF PROVIDENCE

WILEY J. ARCHER
P.E., Acting Chief Engineer
WILLIAM J. MCGAIR
Legal Advisor
JAMES A. LOMBARDI
Secretary

August 14, 1980


Councilman Laurence K. Flynn, Chairman
Committee on Public Works
City Clerk's Office
City Hall
Providence, Rhode Island

Dear Councilman Flynn:

This department received a copy of a petition for the abandonment of portion of Social Street.

A review of our distribution system shows that the Water Supply Board does not have any water mains or water utilities in the portion to be abandoned; therefore have no objection to the granting of this petition.

Very truly yours,

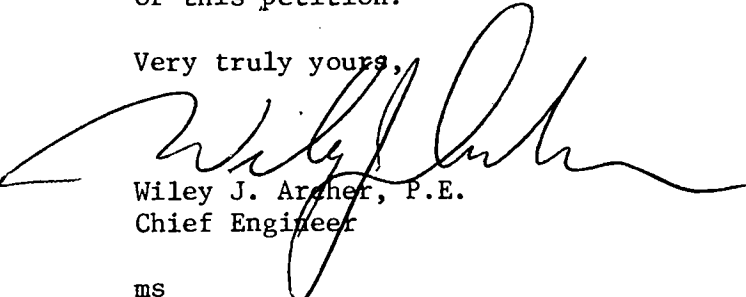
Wiley J. Archer, P.E.
Chief Engineer

ms

STANLEY BERNSTEIN
DIRECTOR



VINCENT A. CIANCI, JR.
MAYOR

DEPARTMENT OF PLANNING AND URBAN DEVELOPMENT

40 FOUNTAIN ST., - PROVIDENCE, R. I. 02903 - TEL. 401-831-6550

September 26, 1980

Committee on Ordinances
Committee on Public Works
c/o City Clerk
City Hall
Providence, Rhode Island 02903

Attention: Michael Clement


Re: Referral No. 2034 - Zone Change from R-4 to C-1 - 1206 Westminster
Street
Referral No. 2035 - Abandonment Portion of Social Street

Gentlemen:

Attached hereto are this department's recommendations for the above referred to zone change and street abandonment which were to be presented to the City Plan Commission at its September 23, 1980 meeting. Unfortunately, the meeting was cancelled and the referrals could not be formally considered.

However, this department has reviewed and taken photographs of the area and is attaching that material together with site maps to assist in your deliberations. Additionally, attached hereto is this department's recommendations in regard to the petitions for zone change and street abandonment.

Sincerely yours,

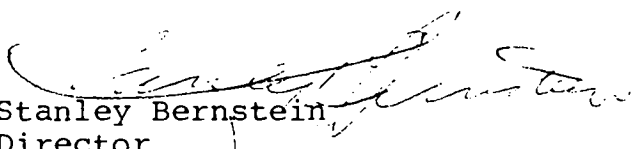
Stanley Bernstein
Director

SB/cd
SDC
attachments

Refer. No. 2055

City of Providence

DEPARTMENT OF PLANNING
AND URBAN DEVELOPMENT



Rhode Island

Department of City Clerk

MEMORANDUM

RECEIVED

AUG 13 1980

PLANNING DIVISION

AUG 13 1980

RECEIVED
SS, BL, MC, SDC, RP

DATE: Augst 12, 1980

TO: Stanley Bernstein, Director of P.U.D.

SUBJECT: ABANDONMENT - SOCIAL STREET (PORTION)

CONSIDERED BY: Committee on Public Works

DISPOSITION: Attached is a copy of a Petition for your study
and report back to said Committee.

Michael R. Clement

City Clerk

PETITION TO THE CITY COUNCIL

TO THE HONORABLE CITY COUNCIL OF THE CITY OF PROVIDENCE:

The undersigned respectfully petitions your honorable body

Proposed Abandonment
 Social Street
 from the westerly line of
 Adventure Ave to its westerly
 termination.

DEPARTMENT OF CITY CLERK
 RECEIVED
 JUN 30 1980

Erie M. Mendonca

CITY CLERK OF PROVIDENCE, R. I.

Pl. by Ch. # 1770 amt. \$ 17.50

Pl. by Ch. # 20381749 \$ 17.50

signed by Kathleen Forte

signed by Erminia Faccione

Albert L. Forte
 Owner of Plat
 98 lot # 252

Erminia Faccione

Erminia Faccione

REFERRAL NO. 2035 - ABANDONMENT PORTION OF SOCIAL STREET

A communication from the Committee on Public Works dated August 12, 1980 proposed the abandonment of that portion of Social Street from the westerly side of Aventine Avenue to its westerly termination. This petition was submitted by Albert R. Forte, who owns Lot 252 and Erninia Taccone, who owns Lot 251. Each of these lots is adjoining each side of that portion of Social Street in question.

A field inspection revealed that portion of Social Street is an unimproved dead-end street. It is uncurbed and unpaved. There is a 10 foot drop in elevation at the end of Social Street. The abandonment of this undeveloped street will neither affect the traffic circulation pattern of this area nor any property other than that of the petitioners.

Therefore, the Department of Planning and Urban Development recommends that the Commission advise the Committee on Public Works that no objection is offered on this petition.

CITY PLAN COMMISSION PROVIDENCE, R. I.

Ref. No.: 2035 Subject: ST. ABANDONMENT (PORTION OF SOCIAL ST.)

Plat No.: 98 Lot No.: —

T. ~~Area~~: 3600 sq. ft.


LAND USE LEGEND

- 00 Vac. Land
- 10 One Fam.
- 11 One Fam. & Nonres.
- 12 One Fam. & Home Occ.
- 13 One Fam. & Prof. Off.
- 15 Auxiliary to Res.
- 20 Two Fam.
- 21 Two Fam. & Nonres.
- 22 Two Fam. & Home Occ.
- 23 Two Fam. & Prof. Off.
- 25 Two Fam. & One Fam.
- 30 Three Fam.
- 31 Three Fam. & Nonres.
- 32 Three Fam. & Home Occ.
- 33 Three Fam. & Prof. Off.
- 35 Three Fam. & One Fam.
- 36 Three Fam. & Two Fam.
- 40 Apt. 4 Fam. or More
- 41 Apt. & Nonres.
- 42 Apt. & Home Occ.
- 43 Apt. & Prof. Off.
- 45 Apt. & One Fam.
- 46 Apt. & Two Fam.
- 47 Apt. & Three Fam.
- 48 Lodging House
- 49 Fraternity
- 51 Limited Comm.
- 52 Parking Lot
- 53 Gen. Comm.
- 54 Nonstruct. Gen. Comm.
- 55 Parking Gar.
- 56 Heavy Comm.
- 57 Nonstruct. Heavy Comm.
- 58 Auto. Service Sta.
- 59 Stor. Gar. for Comm. Ve
- 64 Gen. Ind.
- 65 Nonstruct. Gen. Ind.
- 67 Heavy Ind.
- 68 Nonstruct. Heavy Ind.
- 71 Utility
- 75 Railroad
- 81 Instit. (not elsewhere class.)
- 82 Parochial School
- 83 Church
- 84 Private School or Coll.
- 85 Cemetery
- 91 Park, Golf Course
- 92 Playground & Playfield
- 95 Public Bldg. (exc. schools)
- 96 Public School (E.S., J.H., H.S.)



AREA IN QUESTION

Date: 8/14/80 By: S.D.C. Scale: —

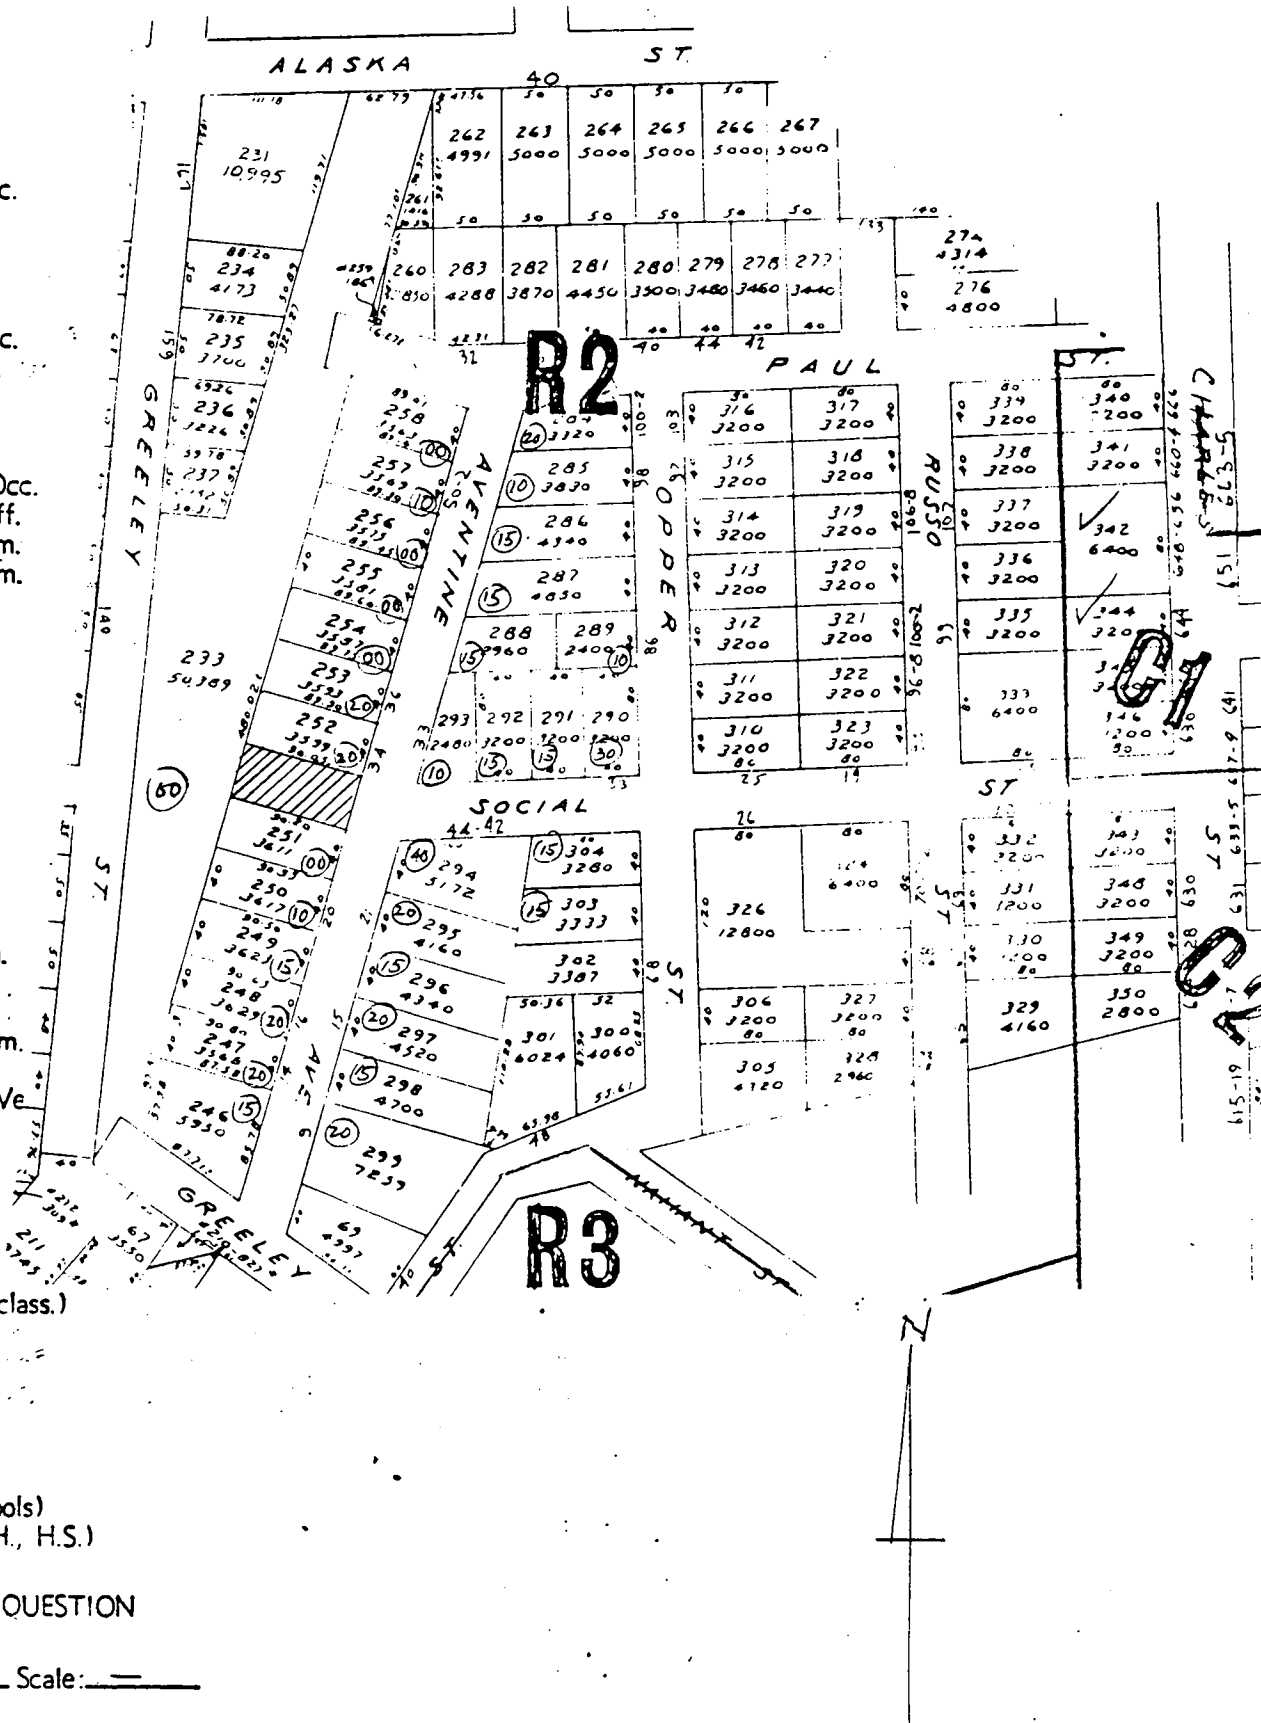

St



WESTERLY VIEW OF SOCIAL ST. from INTERSECTION OF SOCIAL ST. AND AVENTINE AVE.



EASTERLY VIEW OF THE ENT OF SOCIAL ST. from LOT 233.




SOUTHERLY VIEW OF AVENTINE AVE from INTERSECTION OF SOCIAL ST. AND AVENTINE AVE.



NORTHERLY VIEW OF AVENTINE AVE from INTERSECTION OF SOCIAL ST. and AVENTINE AVE

Sanford H. Gorodetsky
COMMISSIONER OF PUBLIC SAFETY

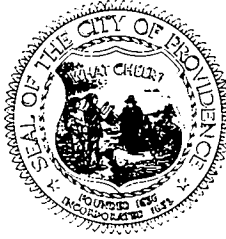

Leonard W. Reilly
ADMINISTRATIVE ASSISTANT

Edward W. Poyer
ADMINISTRATIVE ASSISTANT FISCAL AFFAIRS

DEPARTMENT OF PUBLIC SAFETY
209 FOUNTAIN ST., PROVIDENCE, RHODE ISLAND 02903

September 10, 1980

Committee on Public Works
Providence City Council
c/o City Clerk
City Hall
Providence, Rhode Island 02903


Re: Abandonment - Social Street - Portion

Dear Chairman and Members of the Committee on Public Works:

The Department of Public Safety neither recommends nor discourages the abandonment as requested.

The abandonment request will not affect Fire Department or Police Department operations.

Very truly yours,

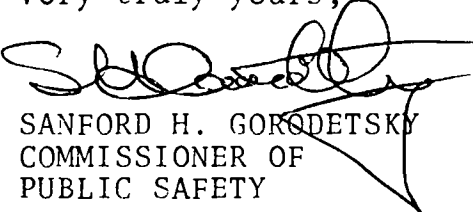
SANFORD H. GORODETSKY
COMMISSIONER OF
PUBLIC SAFETY

SHG/rc

FRANK A. TIBALDI
TRAFFIC ENGINEER



VINCENT A. CIANCI, JR.
MAYOR

TRAFFIC ENGINEERING DEPARTMENT

60 ERNEST ST.

PROVIDENCE, R. I. 02905

781 - 4044

May 29, 1981

Committee on Public Works
City Hall
Providence, Rhode Island

Gentlemen:

The Traffic Engineering Department has reviewed the petitions submitted for abandoning the following streets and has taken the subsequent action:


Request: To abandon a portion of Social Street.

Disposition: No objection

Request: To abandon a portion of Sherburne Street
from Allens Avenue to Poe Street.

Disposition: No objection.

Very truly yours,

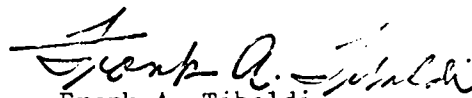
Frank A. Tibaldi
Traffic Engineer

FAT/it

FILED

JUN 1 10 07 AM '81

DEPT. OF CITY CLERK
PROVIDENCE, R.I.