

THE CITY OF PROVIDENCE
STATE OF RHODE ISLAND AND PROVIDENCE PLANTATIONS

RESOLUTION OF THE CITY COUNCIL

No. 509

Approved August 15, 1980

WHEREAS, On July 29, 1976, a Resolution No. 403, was adopted by the City Council reducing the width of Boundary Avenue by ten (10) feet, and

WHEREAS, Said Resolution has subsequently been rescinded by this Council,

NOW, THEREFORE, BE IT RESOLVED, In substitution therefore the following described property, as cross-hatched on the accompanying plan entitled, "Providence Rhode Island, Public Works Department-Engineering Office, Street Line Section, Plan No. 064127, dated July 28, 1980", having ceased to be useful to the public, is proposed to be abandoned as a public highway and the damage to the abutters is appraised at nothing, and so awarded.

Said Property is described as:

1. That Five Foot (5') portion of Boundary Avenue parallel with the southerly Street Line, from the Westerly Street Line of Killingly Street to the extension of the Northerly Street Line of Myra Street, and
2. That Five Foot (5') portion of Boundary Avenue parallel with the Northerly Street Line, from the Westerly Street Line of Killingly Street to the extension of the Northerly Street Line of Myra Street at a point where it would intersect with the Northerly Street Line of Boundary Avenue.

IN CITY COUNCIL

AUG 7 1980

READ AND PASSED

Ralph Tognoli

Rose M. Mendonca CLERK

APPROVED

MAYOR

Vincent A. Cianci, Jr.

AUG 15 1980

THE COMMITTEE ON
PUBLIC WORKS


Approves Passage of
The Within Resolution

Rose M. Moulton
Chairman
July 8, 1980

1700 VOL. 103

103

PROVIDENCE R. I.
 P. W. DEPT. - ENGINEERING OFFICE
 STREET LINE SECTION
 Plan No. 064127
 Date July 28, 1980

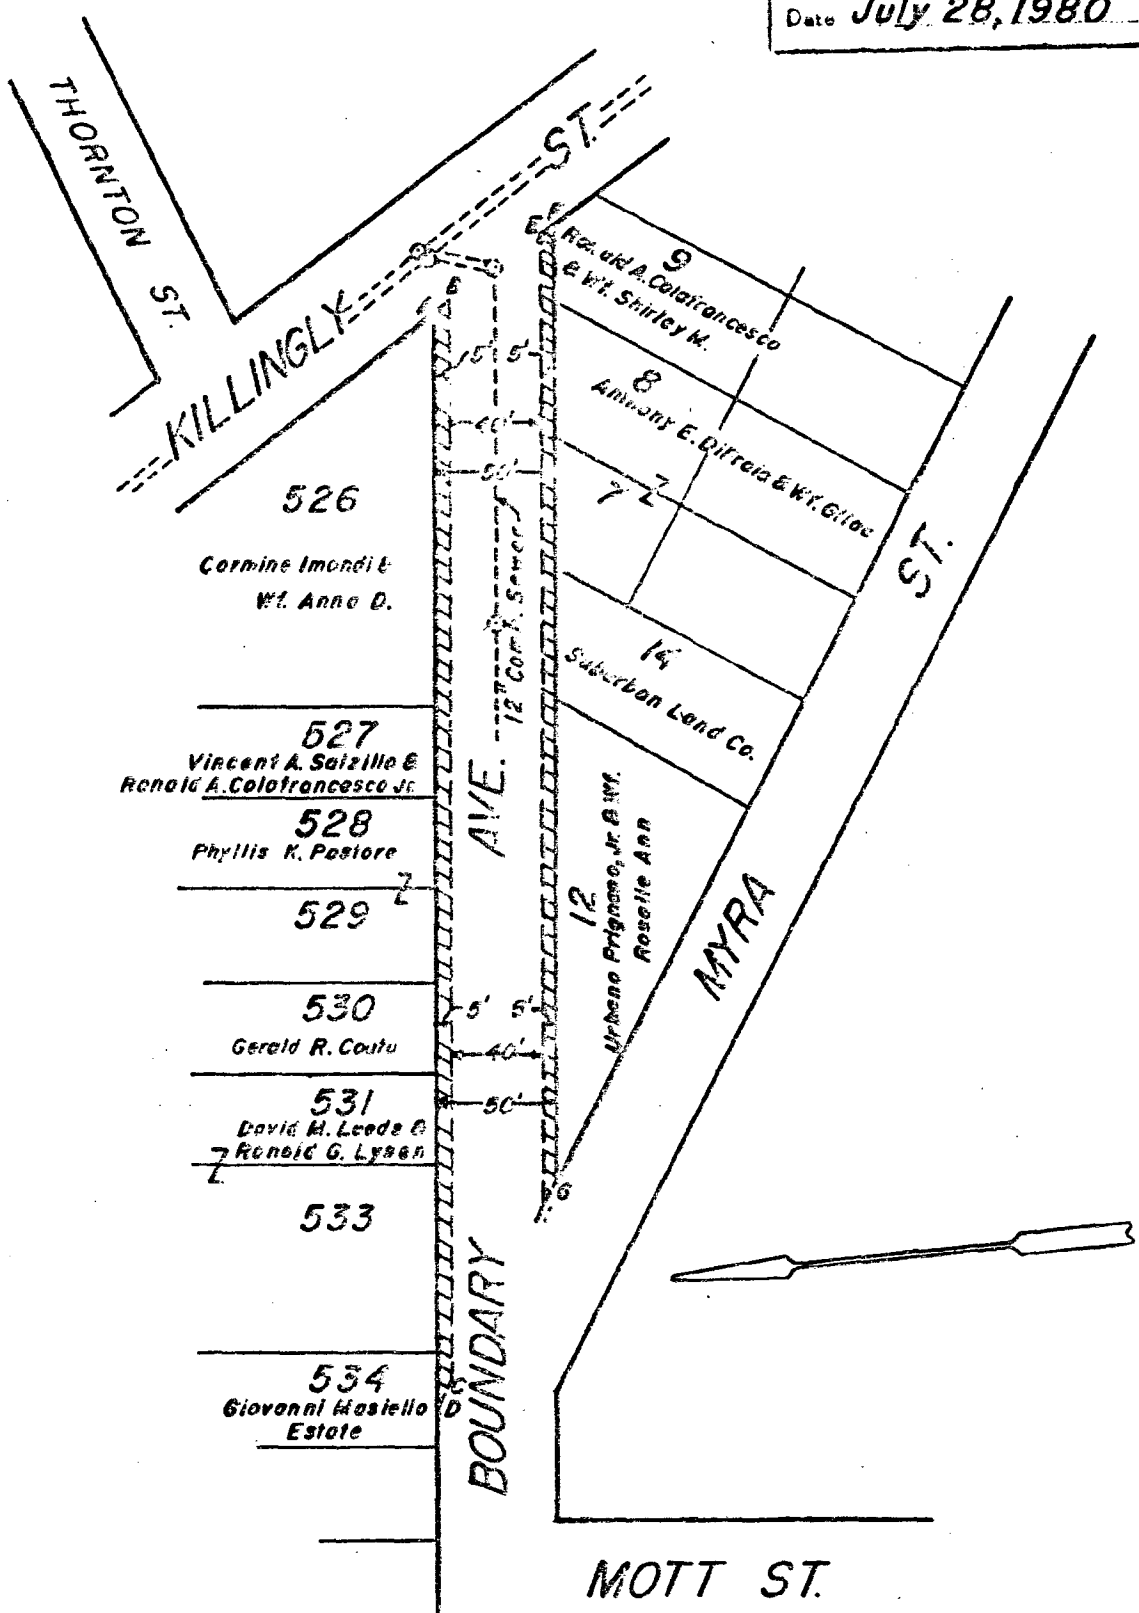

Note:

Cross-Hatched Areas (A-B-C-D-A) & (E-F-G-H-E)
 Indicate Proposed Abandonment.

CITY OF PROVIDENCE, R. I.
 Public Works Dept. Engineering Office
 Showing Proposed Abandonment
 5' Strip N'y & S'y Side Of Street
 Drawn by J.A.H. Checked by A.J.P.
 Scale 1"=50' Date 7-28-80
 Corrected by [Signature] Associate Engr.
 Approved by [Signature] CHIEF ENGINEER

Lot Numbers From Assessor's Plot Map

CITY OF PROVIDENCE
STATE OF RHODE ISLAND AND PROVIDENCE PLANTATIONS

PETITION TO THE CITY COUNCIL

TO THE HONORABLE CITY COUNCIL OF THE CITY OF PROVIDENCE:

The undersigned respectfully petitions your honorable body

to abandon as a Public Highway a portion of Boundary Avenue; a five (5) foot strip parallel with the southerly street line and a five (5) foot strip parallel with the northerly street line of said Boundary Avenue, from the westerly street line of Killingly Street to the extension of the northerly street line of Myra Street.

Councilman Philip Almagno

IN CITY COUNCIL

DEC 20 1979

FIRST REG

REFERRED TO COMMITTEE ON PUBLIC WORKS

Rose M. Mendonca CLERK

THE COMMITTEE ON
PUBLIC WORKS


Recommends

De Contencine
Michael R. Clement Clerk

May 7, 1980

Councilman Alonzo

PROVIDENCE, R. I.
 P. W. DEPT. - ENGINEERING OFFICE
 STREET LINE SECTION
 Plan No. 063967
 Date May 11, 1976

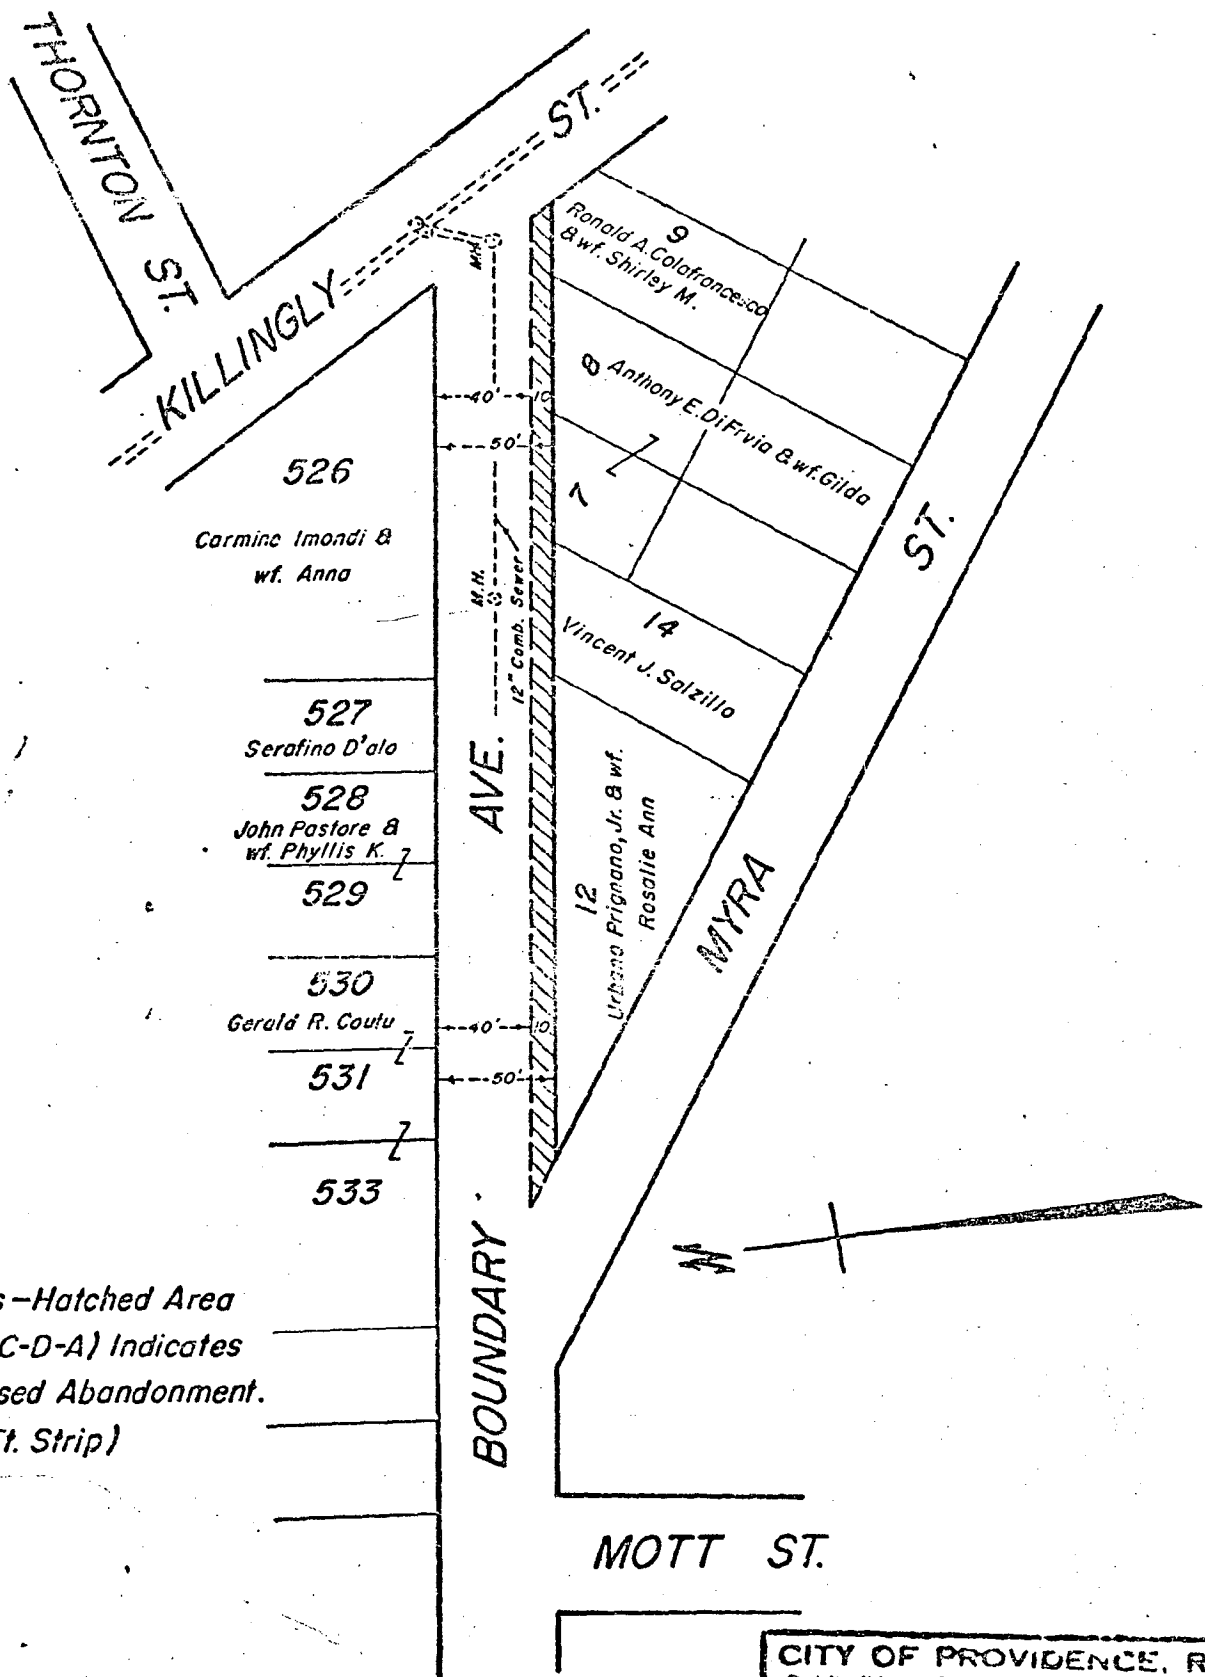

Note:
 Cross-Hatched Area
 (A-B-C-D-A) Indicates
 Proposed Abandonment.
 (10 Ft. Strip)

CITY OF PROVIDENCE, R. I.
 Public Works Dept. - Engineering Office
 Showing Proposed Abandonment - Boundary
 Ave. 10' Strip S'ly Side
 Drawn by Petruska Checked by J.A.M.
 Scale 1" = 80' Date May 11, 1976
 Corrected by J. J. Camps
 Approved Joseph J. Camps
 J. J. CAMPBELL

Lot Numbers From Assessor's Plat 115

PETITION TO THE CITY COUNCIL

TO THE HONORABLE CITY COUNCIL OF THE CITY OF PROVIDENCE:

The undersigned respectfully petitions your honorable body

to abandon as a Public Highway a portion of Boundary Avenue; a ten foot strip parallel with the southerly street line of said Boundray^{and} Avenue, from the westerly street line of Killingly Street to the extension of the northerly street line of Myra Street.

FILED
MAR 24 12 23 PM '76
DEPT. OF CITY CLERK
PROVIDENCE, R.I.

William P. Pignatelli
22 Boundary Ave
272-8321

DEPARTMENT OF CITY CLERK
RECEIVED

MAR 24 1976

Vincent Vespasi

CITY CLERK OF PROVIDENCE, R.I.

*Pd by ch # 1254
amt \$35.00*

RECEIVED
MAR 24 1976
CITY CLERK
PROVIDENCE, R.I.

RECEIVED
MAR 24 1976
CITY CLERK
PROVIDENCE, R.I.

Boundary Avenue

Plat 115

lots 526 Carmine Imondi & wf. Anna
252 Killingly St. Prov. R. L. 02909

527 Pasco Manzo
21 Boundary Ave. Prov. R. L. 02909

✓ 528 Phyllis K. Pastore
56 Terrace Ave. Prov. R. L. 02909

529 Same

✓ 530 David M. Leeds & Ronald G. Lysen
37 Boundary Ave. Prov. R. L. 02909

531 Same

533 Same

12 Urbano Pregnano, Jr. & wf. Rosalie Ann
814 Plainfield St. Prov. R. L. 02909

~~14 Vincent J. Salzillo
35 Myra St. Prov. R. L.~~

✓ 7 Anthony E. Di Fraia & wf. Hilda
246 Killingly St. Prov. R. L. 02909

8 Same

9 Ronald A. Colofrancesco & wf. Shirley
242 Killingly Street, Prov. R. L. 02909

14 Suburon Land Company
79 Coolidge Rd
Greenville, R. L. 02828

THE CITY OF PROVIDENCE

CITY SERGEANT'S OFFICE

THIS IS TO CERTIFY, That I have caused the notice, of which a true copy is hereto annexed, to be served upon the following named persons, by handing to each of said persons, or by leaving at their last and usual place of abode in this State a true copy of said notice, to wit: PROPOSED ABANDONMENT, BOUNDARY AVENUE: MYRA STREET TO KILLINGLY STREET.

<u>PLAT</u>	<u>LOT</u>	<u>NAME AND ADDRESS</u>
115	526	Carmine Imondi & wf. Anna 252 Killingly Street, Providence, R.I.
"	527	Pasco Manzo 21 Boundary Avenue, Providence, R.I.
"	528	Phyllis K. Pastore 56 Terrace Avenue, Providence, R.I.
"	529	" " "
"	530	David M. Leeds & Ronald G. Lysen 37 Boundary Avenue, Providence, R.I.
"	531	" " "
"	533	" " "
"	12	Urbano Prignano & wf. Rosalie Ann 814 Plainfield Street, Providence, RI
"	7	Anthony E. DiFraia & wf. Gilda 246 Killingly Street, Providence, RI
"	8	" " "
"	9	Ronald A. Colafrancesco & wf. Shirley 242 Killingly Street, Providence, RI
"	14	Suburban Land Company 79 Coolridge Road, Greenville, R.I.

Date April 22, 1980

Councilman Philip A. Almagno

Councilman Louis R. Stravato

City Sergeant

City of Providence



Rhode Island

Department of City Clerk

MEMORANDUM

DATE: December 26, 1979

TO: Sanford H. Gorodetsky, Commissioner of Public Safety

SUBJECT: ABANDONMENT _ PORTION - BOUNDARY AVENUE

CONSIDERED BY: Committee on Public Works

DISPOSITION:

Attached is a copy of said Petition for your study and
report back to said Committee.

22

Michael R. Clement

FIRST DEPUTY City Clerk

Sanford H. Gorodetsky
COMMISSIONER OF PUBLIC SAFETY



Leonard W. Reilly
ADMINISTRATIVE ASSISTANT

COMMISSIONER OF PUBLIC SAFETY
209 FOUNTAIN ST., PROVIDENCE, RHODE ISLAND 02903

February 14, 1980

The Honorable City Council
City Hall
Providence, Rhode Island

Att: Committee on
Public Works

Gentlemen:

This office does not have any objections to
the abandonment of portions of Boundary Avenue
and Sharon Street as described on the attached
petitions.

Respectfully submitted,

Sanford H. Gorodetsky
Commissioner of
Public Safety

lr

Enc: 2

City of Providence



Rhode Island

Department of City Clerk

MEMORANDUM

DATE: December 26, 1979
TO: Stanley Bernstein, Director of Planning and Urban Development
SUBJECT: ABANDONMENT - PORTION - BOUNDARY AVENUE
CONSIDERED BY: Committee on Public Works

DISPOSITION:

Attached is a copy of the above Petition for your study
and report back to the said Committee.

Michael R. Clement
FIRST DEPUTY City Clerk

STANLEY BERNSTEIN
DIRECTOR



VINCENT A. CIANCI, JR.
MAYOR

DEPARTMENT OF PLANNING AND URBAN DEVELOPMENT

40 FOUNTAIN ST., - PROVIDENCE, R. I. 02903 - TEL. 401-631-6550

January 24, 1980

Committee on Public Works
c/o City Clerk
City Hall
Providence, Rhode Island 02903

Attention: Michael Clements


Re: Street Abandonments - Referral Nos. 2021, 2022 and 2023

Gentlemen:

Attached hereto are this department's recommendations for the above referred to street abandonments which were to be presented to the City Plan Commission at its January 21, 1980 meeting. Unfortunately, a quorum could not be assembled and the referrals could not be formally considered.

However, this department has reviewed and taken photographs of the area and is attaching that material together with site maps to assist in your deliberations. Additionally, attached hereto is this department's recommendations in regard to the petitions for street abandonments.

Sincerely yours,

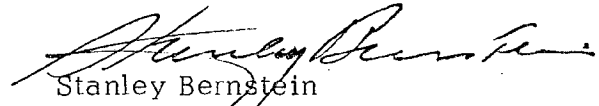
Stanley Bernstein
Director

Attachments
SB/cd
SDC

Referral No. 2023 - Abandonment Portion of Boundary Avenue

A communication from the Committee on Public Works dated December 26, 1979 proposed the abandonment of a portion of Boundary Avenue, a five foot strip parallel with the southerly street line and a five foot strip parallel with the northerly street line of said Boundary Avenue from Killingly Street to Myra Street. This petition was submitted by Councilman Philip Almagno.

A field inspection revealed that Boundary Avenue is an asphalt paved street but it has no sidewalks or curbs. The adjacent land is developed for single family homes. There has been recent construction of high quality houses on both sides of said street. One house at the northerly side of the street is under construction. The area is zoned R-1, one-family zone.

The platted width of Boundary Avenue is 50 feet. Since the residential development of the street is indicated by the new construction and recent built houses, it seems advisable to retain the platted 50 foot width so that sidewalks can be provided at a future date with adequate remaining roadwidth to serve the vehicular traffic.

Therefore, it is recommended by the Department of Planning and Urban Development that the Commission advise the Committee on Public Works that the petition be denied.

Referral No. 2023 - Abandonment Portion of Boundary Avenue

A communication from the Committee on Public Works dated December 26, 1979 proposed the abandonment of a portion of Boundary Avenue, a five foot strip parallel with the southerly street line and a five foot strip parallel with the northerly street line of said Boundary Avenue from Killingly Street to Myra Street. This petition was submitted by Councilman Philip Almagno.

A field inspection revealed that Boundary Avenue is an asphalt paved street but it has no sidewalks or curbs. The adjacent land is developed for single family homes. There has been recent construction of high quality houses on both sides of said street. One house at the northerly side of the street is under construction. The area is zoned R-1, one-family zone.

The platted width of Boundary Avenue is 50 feet. Since the residential development of the street is indicated by the new construction and recent built houses, it seems advisable to retain the platted 50 foot width so that sidewalks can be provided at a future date with adequate remaining roadwidth to serve the vehicular traffic.

Therefore, it is recommended by the Department of Planning and Urban Development that the Commission advise the Committee on Public Works that the petition be denied.

CITY PLAN COMMISSION PROVIDENCE, R.I.

Ref. No. 2023 Subject: ABANDONMENT-PORTION - BOUNDARY AVE
Plat No. 115 Lot No. 5 FOOT STRIPS ON BOTH SIDES

Lot Area:

LAND USE LEGEND


- 00 Vac. Land
- 10 One Fam.
- 11 One Fam. & Nonres.
- 12 One Fam. & Home Occ.
- 13 One Fam. & Prof. Off.
- 15 Auxiliary to Res.
- 20 Two Fam.
- 21 Two Fam. & Nonres.
- 22 Two Fam. & Home Occ.
- 23 Two Fam. & Prof. Off.
- 25 Two Fam. & One Fam.
- 30 Three Fam.
- 31 Three Fam. & Nonres.
- 32 Three Fam. & Home Occ.
- 33 Three Fam. & Prof. Off.
- 35 Three Fam. & One Fam.
- 36 Three Fam. & Two Fam.
- 40 Apt. 4 Fam. or More
- 41 Apt. & Nonres.
- 42 Apt. & Home Occ.
- 43 Apt. & Prof. Off.
- 45 Apt. & One Fam.
- 46 Apt. & Two Fam.
- 47 Apt. & Three Fam.
- 48 Lodging House
- 49 Fraternity
- 51 Limited Comm.
- 52 Parking Lot
- 53 Gen. Comm.
- 54 Nonstruct. Gen. Comm.
- 55 Parking Gar.
- 56 Heavy Comm.
- 57 Nonstruct. Heavy Comm.
- 58 Auto. Service Sta.
- 59 Stor. Gar. for Comm. Veh.
- 64 Gen. Ind.
- 65 Nonstruct. Gen. Ind.
- 67 Heavy Ind.
- 68 Nonstruct. Heavy Ind.
- 71 Utility
- 75 Railroad
- 81 Instit. (not elsewhere class.)
- 82 Parochial School
- 83 Church
- 84 Private School or Coll.
- 85 Cemetery
- 91 Park, Golf Course
- 92 Playground & Playfield
- 95 Public Bldg. (exc. schools)
- 96 Public School (E.S., J.H., H.S.)




AREA IN QUESTION

Date: 1/7/80 By: S.D.C. Scale:

TOWN OF JOHNSTON

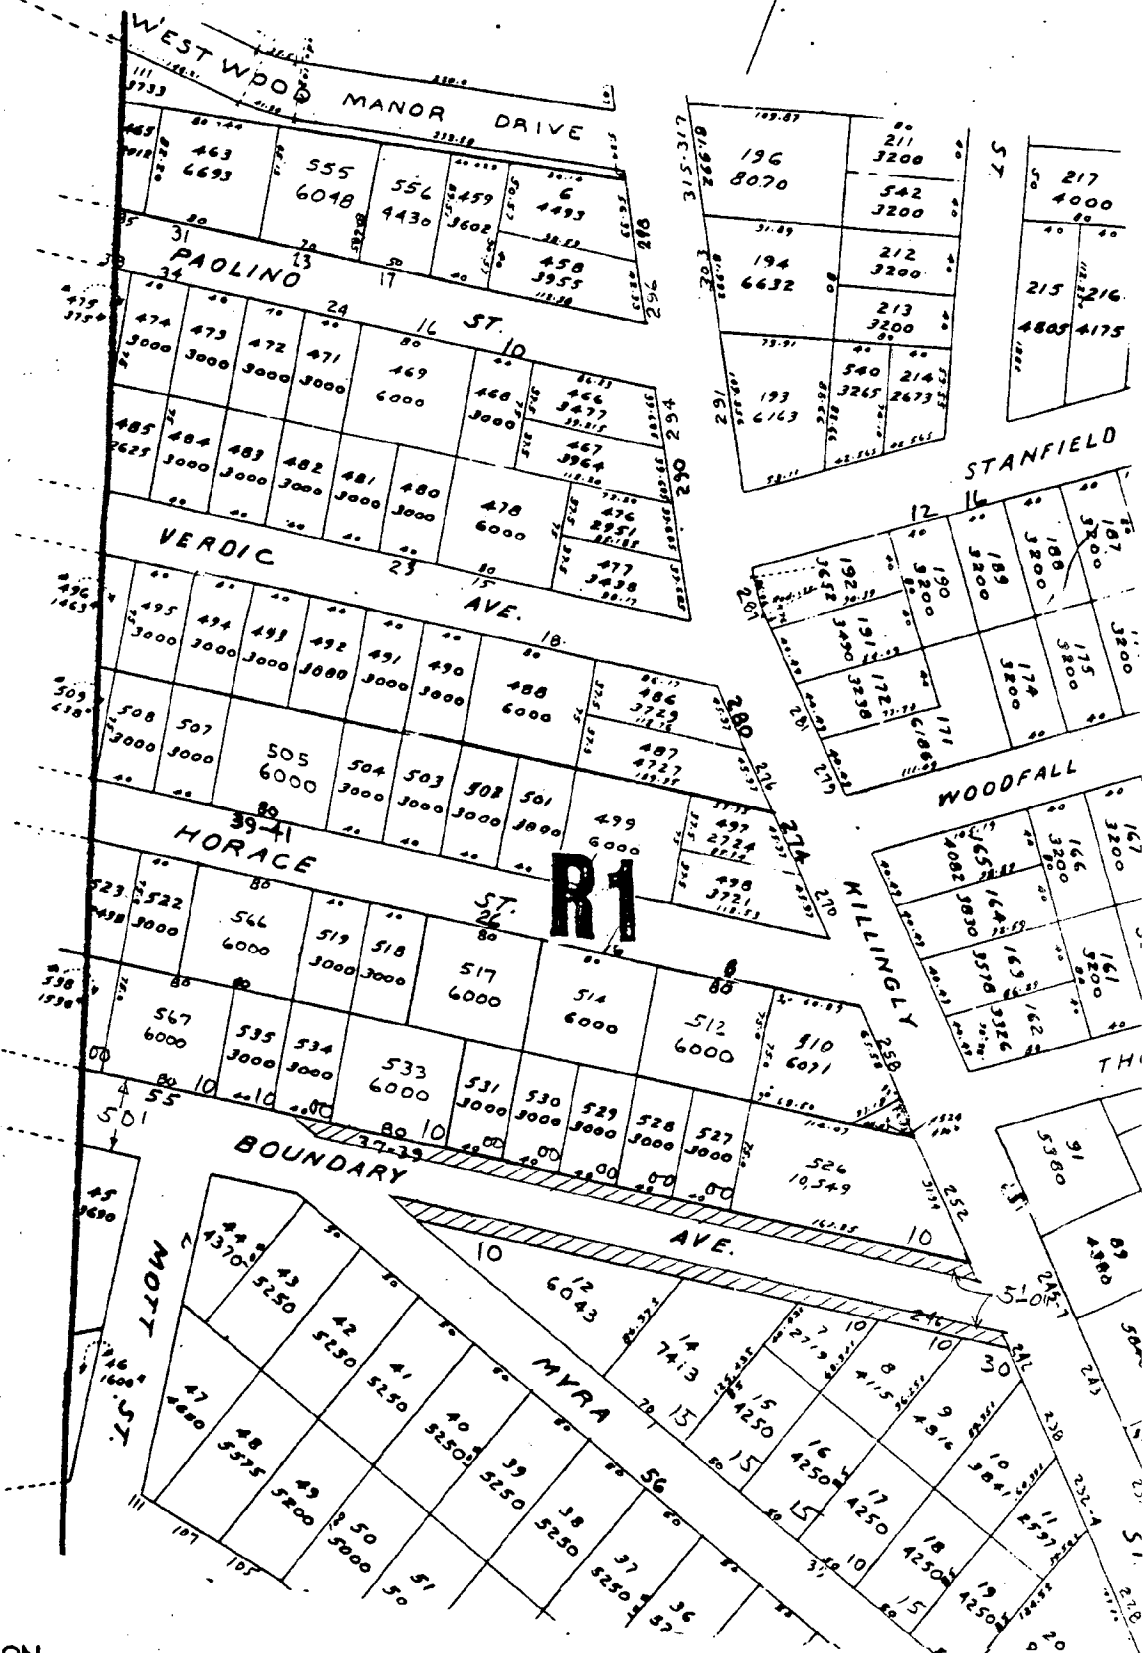

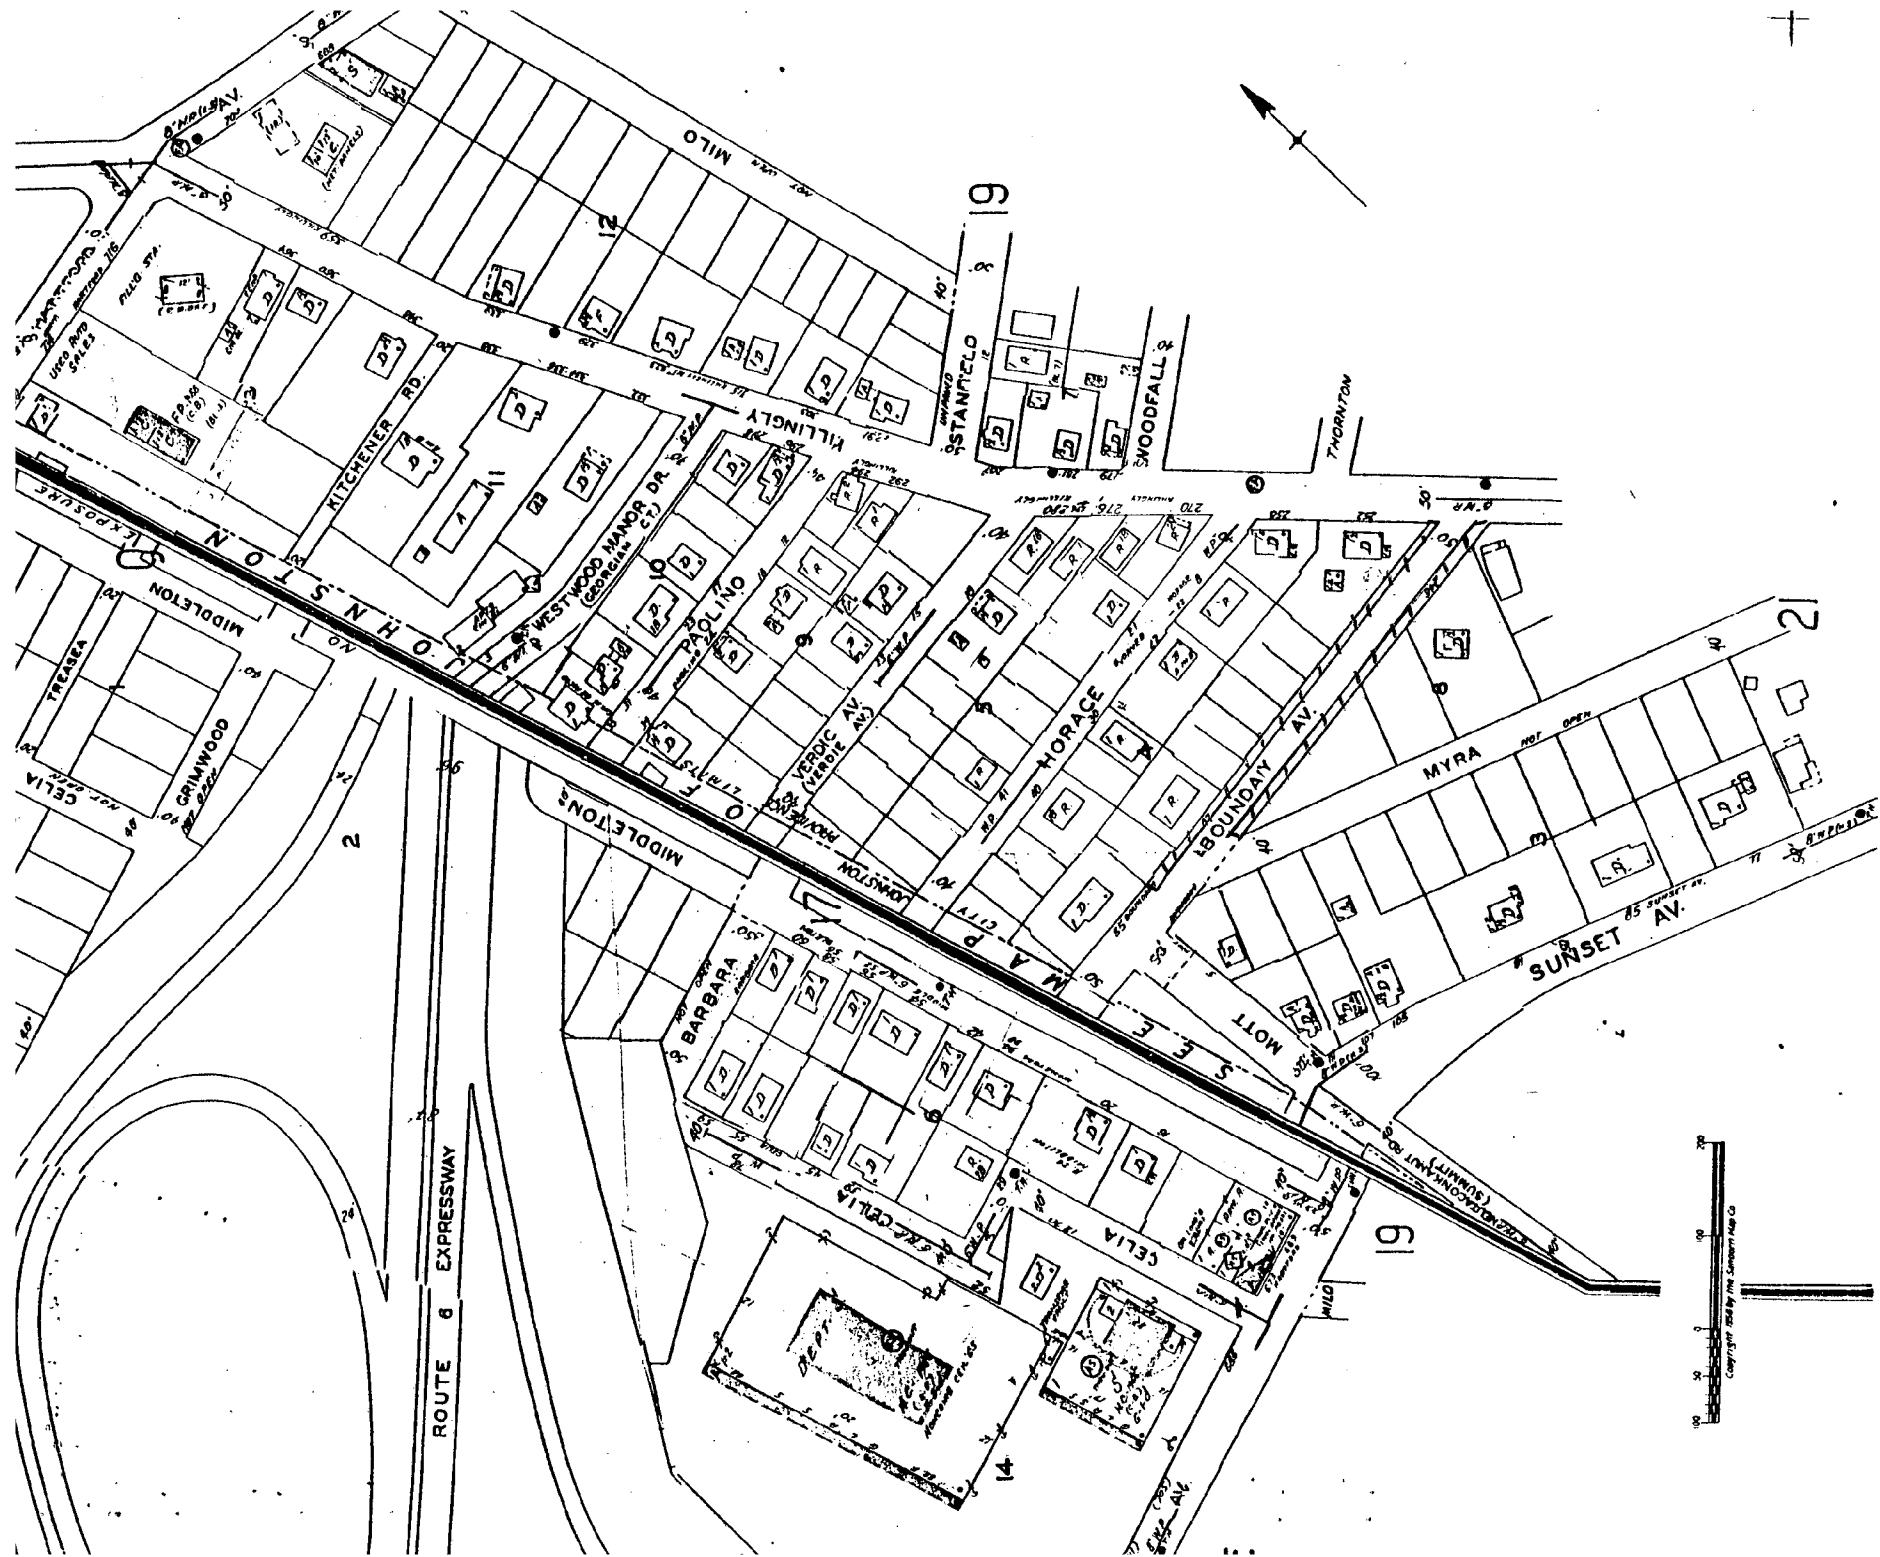



EASTERLY VIEW OF BOUNDARY AVE.
from the INTERSECT OF MOTT ST. &
BOUNDARY AVE.



EASTERLY VIEW OF BOUNDARY AVE.
from the INTERSECTION OF MYRA &
BOUNDARY AVE.



WESTERLY VIEW OF BOUNDARY AVE
from the INTERSECTION OF KILLINGLEY
ST. & BOUNDARY AVE.

an Development 1/11/80

City of Providence



Rhode Island

Department of City Clerk

MEMORANDUM

DATE: December 26, 1979

TO: Stanley Bernstein, Director of Planning and Urban Development

SUBJECT: ABANDONMENT - PORTION - BOUNDARY AVENUE

CONSIDERED BY: Committee on Public Works

DISPOSITION:

Attached is a copy of the above Petition for your study and report back to the said Committee.

Richard R. Clement

FIRST DEPUTY City Clerk

J. Chin
IF no CPC
meeting on 1-21-80,
will have to send letter
from O.P.U.D.
AB
1-7-80

DEPARTMENT OF PLANNING
AND URBAN DEVELOPMENT
DEC 30 1979

RECEIVED

Copies:

A.B.V.
J. Chin
M. Cook

Jan
1-2-80
R

City of Providence



Rhode Island

Department of City Clerk

MEMORANDUM

DATE: December 26, 1979
TO: Clement Cesaro, Director of Public Works
SUBJECT: ABANDONMENT - PORTION - BOUNDARY AVENUE
CONSIDERED BY: Committee on Public Works
DISPOSITION:

Attached is a copy of the above Petition for your study and report, it is also requested that you provide Lot and Plat numbers along with map of the said area.

Michael R. Clement
FIRST DEPUTY City Clerk



CITY OF PROVIDENCE, RHODE ISLAND
MAYOR VINCENT A. CIANCI, JR.

DEPARTMENT OF PUBLIC WORKS . 700 ALLENS AVENUE . 02905

Clement Cesaro, Director

James F. Lembo, Deputy Director

April 24, 1980

Chairman of Public Works Committee
City Hall
Providence, Rhode Island 02903


Re: Abandonment Portion of Boundry Avenue

A five foot strip parallel with the southerly street line and a five strip parallel with the northerly line of said Boundry Ave., form the westerly street line of Killingly Street to the extension of the northerly line of Myra Street.

Dear Sir:

The Department of Public Works request that this abandonment be held in committee for further study.

Very truly yours,

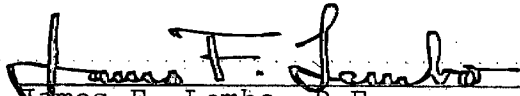
James F. Lembo, P.E.
City Engineer/ Deputy Director

jc



DEPT. OF CIVIL CLERK
PROVIDENCE, R.I.

APR 25 12 45 PM '80

FILED

City of Providence



Rhode Island

Department of City Clerk

MEMORANDUM

DATE: December 26, 1979

TO: Wiley Archer, Acting Chief Engineer (Water Supply Board)

SUBJECT: ABANDONMENT - PORTION - BOUNDARY AVENUE

CONSIDERED BY: Committee on Public Works

DISPOSITION:

Attached is a copy of the above Petition for your study
and report back to said Committee.

Michael R. Clement

FIRST DEPUTY

City Clerk

RICHARD A. CARROLL
Chairman
ALFRED T. CICCONE
Member
JOHN A. DOHERTY
Member
ROBERT F. HOWARD
Member
VINCENT J. CIRELLI
Councilman
LAURENCE K. FLYNN
Councilman
JAMES R. BERNARDO
Ex-Officio

WATER SUPPLY BOARD



CITY OF PROVIDENCE

WILEY J. ARCHER
P.E., Acting Chief Engineer
WILLIAM J. MCGAIR
Legal Advisor
JAMES A. LOMBARDI
Secretary

April 25, 1980


Councilman Laurence K. Flynn, Chairman
Committee on Public Works
City Clerk's Office, City Hall
Providence, Rhode Island

Dear Councilman Flynn:

This department received a copy of a petition for the abandonment of a portion of Boundary Avenue.

A review of our distribution system shows no water facilities will be effected by the abandonment of a five (5) foot strip parallel with the northerly street line of said Boundary Avenue; therefore the Water Supply Board has no objection to this petition.

Very truly yours,

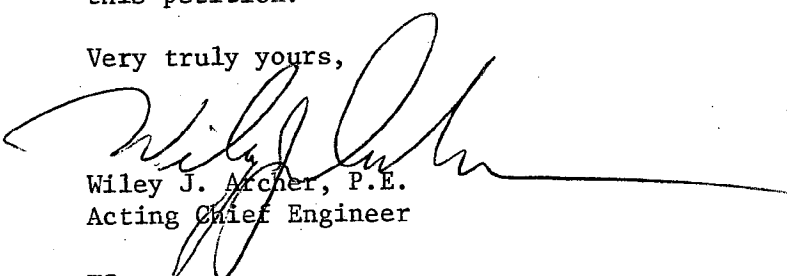
Wiley J. Archer, P.E.
Acting Chief Engineer

ms

cc: Mr. Edward Bondarevskis
Principal Engineer

DEPT. OF CORRECTIONS
PROVIDENCE, R.I.

APR 28 9 49 AM '80

FILED

City of Providence



Rhode Island

Department of City Clerk

MEMORANDUM

DATE: December 26, 1979
TO: Frank Tibaldi, Traffic Engineer
SUBJECT: ABANDONMENT - PORTION - BOUNDARY AVENUE
CONSIDERED BY: Committee on Public Works

DISPOSITION: Attached is a copy of the above Petition for your study and report, in writing, back to the said Committee.

Michael R. Clement
FIRST DEPUTY City Clerk

FRANK A. TIBALDI
TRAFFIC ENGINEER



VINCENT A. CIANCI, JR.
MAYOR

TRAFFIC ENGINEERING DEPARTMENT

60 ERNEST ST.

PROVIDENCE, R. I. 02905

781 - 4044

April 23, 1980

Committee on Public Works
City Hall
Providence, Rhode Island

Gentlemen:

The Traffic Engineering Department has reviewed the following petitions for abandonments and has taken the subsequent action:

Request: To abandon a portion of Boundary Avenue.

Disposition: No objection.

Request: To abandon a portion of Fallman Street.

Disposition: No objection.

Request: To abandon a portion of Sharon Street.

Disposition: No objection.

Request: To abandon a portion of Stewart Street.

Disposition: No objection.

Request: To abandon a portion of Lyman Street.

Disposition: No objection.

Request: To abandon a portion of Rollin Street.

Disposition: No objection.

Very truly yours,

Frank A. Tibaldi
Traffic Engineer

FAT/it

THE CITY OF PROVIDENCE


CITY SERGEANT'S OFFICE

THIS IS TO CERTIFY, That I have caused the notice, of which a true copy is hereto annexed, to be served upon the following named persons, by handing to each of said persons, or by leaving at their last and usual place of abode in this State a true copy of said notice, to wit: PROPOSED ABANDONMENT, BOUNDARY AVENUE: MYRA STREET TO KILLINGLY STREET.

<u>PLAT</u>	<u>LOT</u>	<u>NAME AND ADDRESS</u>
115	526	Carmine Imondi & wf. Anna 252 Killingly Street, Providence, R.I.
"	527	Pasco Manzo 21 Boundary Avenue, Providence, R.I.
"	528	Phyllis K. Pastore 56 Terrace Avenue, Providence, R.I.
"	529	" " "
"	530	David M. Leeds & Ronald G. Lysen 37 Boundary Avenue, Providence, R.I.
"	531	" " "
"	533	" " "
"	12	Urbano Prignano & wf. Rosalie Ann 814 Plainfield Street, Providence, RI
"	7	Anthony E. DiFraia & wf. Gilda 246 Killingly Street, Providence, RI
"	8	" " "
"	9	Ronald A. Colafrancesco & wf. Shirley 242 Killingly Street, Providence, RI
"	14	Suburban Land Company 79 Coolridge Road, Greenville, R.I.

Date April 22, 1980

Councilman Philip A. Almagno

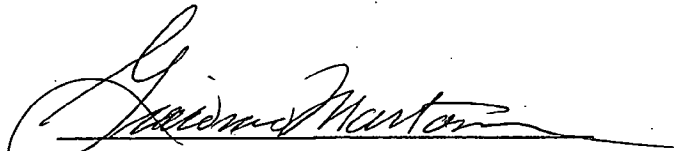
City Sergeant

Councilman Louis R. Stravato