

*Zoning Change #266*  
**The City of Providence**

STATE OF RHODE ISLAND AND PROVIDENCE PLANTATIONS

**CHAPTER 1974-24**

No. 364 **AN ORDINANCE IN AMENDMENT OF CHAPTER 1974-15, APPROVED MAY 8, 1974, BEING AN AMENDMENT OF CHAPTER 544 OF 1951, RELATIVE TO A CHANGE OF ZONING OF CERTAIN LOTS SITUATED ALONG THE NORTHERLY SIDE OF LESTER STREET, FROM BRIDGHAM STREET.**

Approved June 19, 1974

~~Be it ordained by the City of Providence~~

WHEREAS, Chapter 1974-15, approved May 8, 1974, being an Ordinance in amendment of Chapter 544 of 1951 relative to an amendment to the Zoning Map of certain lots situated along the northerly side of Lester Street, from Bridgham Street, is incorrect in that the City Assessor's Plat 73 was cited in error, whereas, it should have been City Assessor's Plat 30, and

WHEREAS, the said correct City Assessor's Plat 30 was duly advertised in accordance with the related statutory requirements,

NOW, THEREFORE, BE IT ORDAINED BY THE CITY OF PROVIDENCE:

Section 1. Chapter 1974-15, approved May 8, 1974, is hereby amended by deleting any reference to "City Assessor's Plat 73" and inserting in lieu thereof, "City Assessor's Plat 30".

Section 2. The said Chapter 1974-15, approved May 8, 1974, is not further amended with the exception as above noted.

Section 3. This Ordinance shall take effect upon its passage.

IN CITY COUNCIL

JUN 6 1974  
FIRST READING  
READ AND PASSED

*Vincent Casper*  
CLERK

APPROVED

MAYOR

*Joseph A. Barley*  
JUN 19 1974

IN CITY  
COUNCIL


JUN 17 1974  
FINAL READING  
READ AND PASSED

*Vincent Casper*  
CLERK

No.

CHAPTER

AN ORDINANCE

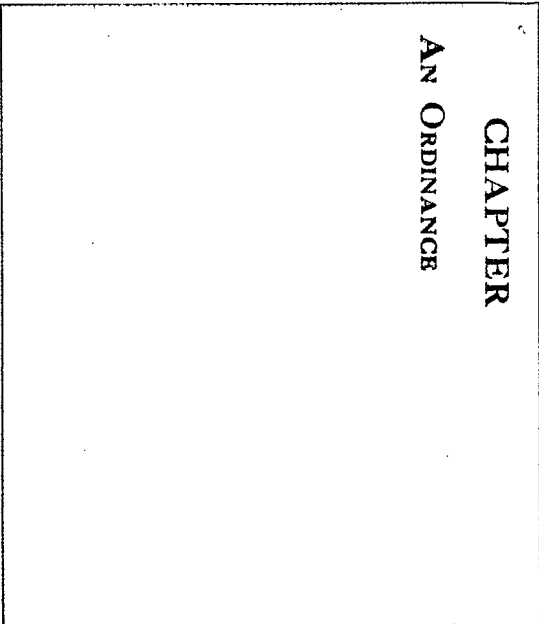

THE COMMITTEE ON

Ordinances

Approves Passage of  
The Within Ordinance

Committee Report

June 3, 1974 Carl

IN CITY CLERK

RECEIVED THE CITY CLERK  
JULY 1, 1974

RECEIVED THE CITY CLERK  
JULY 1, 1974


RECEIVED THE CITY CLERK  
JULY 1, 1974

RECEIVED THE CITY CLERK  
JULY 1, 1974

# Zoning Change No.

Cross-Hatched Area To Be Changed  
From A C-2 General Commercial  
Zone To An M-1 General Industrial  
Zone

PROVIDENCE, R. I.  
P. W. DEPT. - ENGINEERING OFFICE  
CITY PROPERTY SECTION  
Plan No. \_\_\_\_\_  
Date November 13, 1973

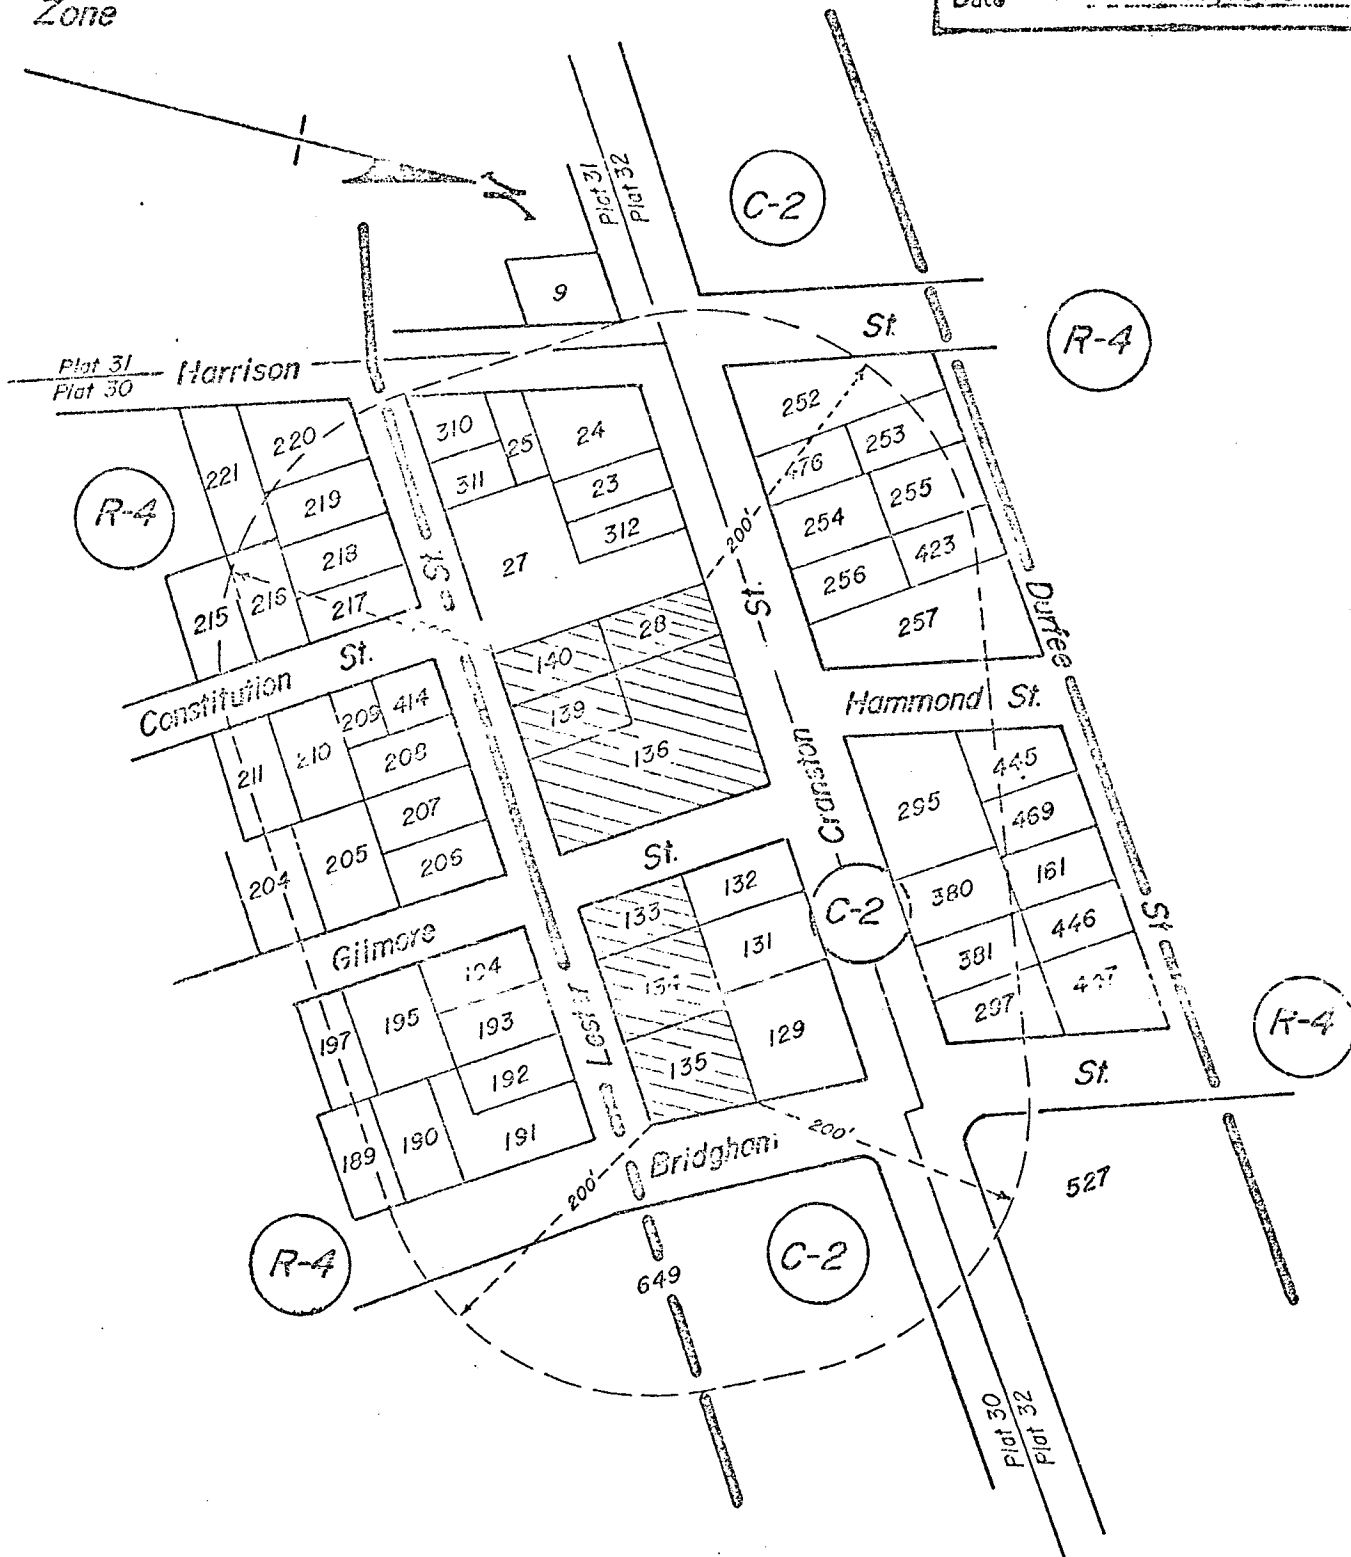

Lot Numbers From Assessor's Plats 30, 31 & 32

CITY OF PROVIDENCE, R. I.  
Public Works Dept. - Engineering Office  
Showing Zoning Change No.  
Drawn by J. Dennis Checked by AP  
Scale Not To Scale Date Nov. 13, 1973  
Correct R. J. Dennis Associate Engr.  
Approved [Signature] Chief Engineer