

STANLEY P. BLACHER  
Chairman  
JOHN RAO, JR.  
Vice Chairman  
ROBERT J. BEVILACQUA  
RAYMOND E. GRIMES  
MURRAY A. COHEN  
EDWARD W. XAVIER  
ANTHONY C. MEROLA  
STANLEY BERNSTEIN  
Executive Director  
and Secretary



# PROVIDENCE REDEVELOPMENT AGENCY

May 10, 1978

MAYOR VINCENT A. CIANGI, JR.  
Ex-Officio

## REPORT TO THE CITY COUNCIL


The Honorable City Council  
City of Providence, City Hall  
Providence, Rhode Island

Gentlemen:

The Providence Redevelopment Agency, in accordance with the provisions of Paragraph 10, Chapter 1971-24 of the Ordinances of the City of Providence, approved May 10, 1971, as amended by Chapter 69-47 of the Ordinances of the City of Providence, approved November 28, 1969, and Title 45, Chapters 31-33 of the General Laws of Rhode Island 1956, hereby reports concerning the proposed sale of real property within the West Broadway NDP, A2-1.

1. The Agency proposes the sale of Parcels 3-12b, 3-13, 3-14c and 3-15 consisting of 190,249 sq. ft. of land, more or less, and delineated on the attached maps within the West Broadway NDP A2-1 for the disposition price of approximately \$98,500.00 to R.I.A. Associates of 10 Meadow View Blvd., No. Providence, Rhode Island. The parcels will be developed with commercial and elderly residential construction in accordance with plans approved by the Agency.

Respectfully submitted,

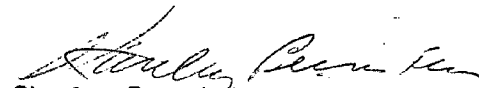
  
Stanley Bernstein  
Executive Director

SB/gl  
plc

Attachment

IN CITY COUNCIL  
JUN 1 1978

READ:  
WHEREUPON IT IS ORDERED THAT  
THE SAME BE RECEIVED.

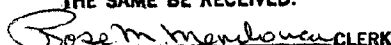 CLERK

FILED  
MAY 11 10 09 AM '78  
DEPT. OF CITY CLERK  
PROVIDENCE, R.I.

IN CITY COUNCIL  
May 16, 1978  
FIRST READING  
REFERRED TO COMMITTEE ON

URBAN REDEVELOPMENT  
RENEWAL & PLANNING

Rose M. Mandore CLERK


THE COMMITTEE ON  
URBAN REDEVELOPMENT  
RENEWAL & PLANNING

Recommends Be Received

Rose M. Mandore  
Clerk

May 18, 1978


3- Parcel 12B

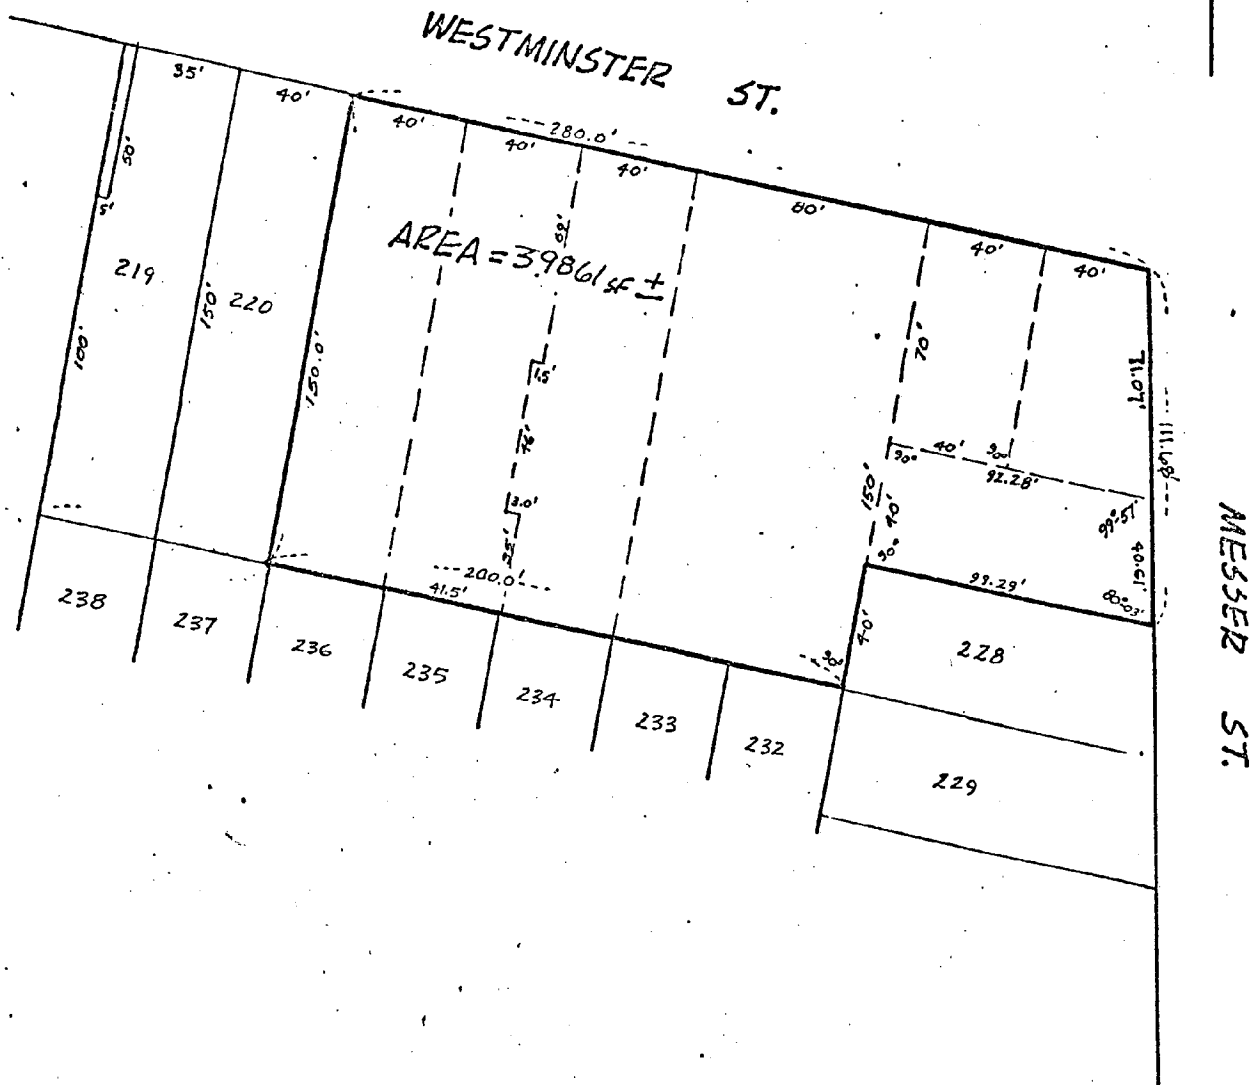

LAND WITHIN THE  
WEST BROADWAY PROJECT  
GRANTOR: PROVIDENCE REDEVELOPMENT AGENCY  
GRANTEE  
SCALE: 1"=600.0' MARCH, 1975

# EXHIBIT B

Parcel 13

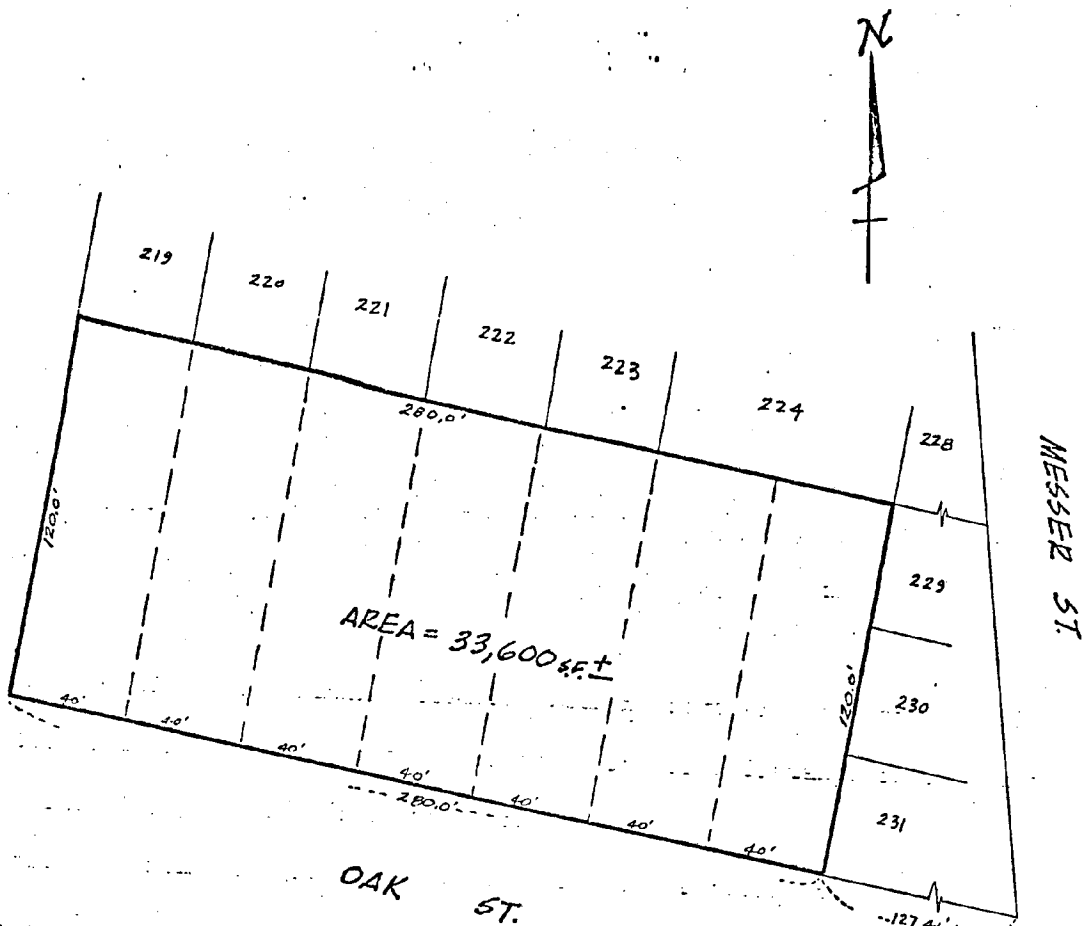

NOTE: DISTANCES TAKEN FROM  
ASSESSOR PLAT BOOK - plat 35

## LAND WITHIN THE WEST BROADWAY PROJECT

GRANTOR: PROVIDENCE REDEVELOPMENT AGENCY  
GRANTEE:


SCALE: 1" = 50.0'

P. 13 YEAR 2014



EXHIBIT D Parcel 15

Land Within The  
WEST BROADWAY PROJECT  
PARCEL 15  
March, 1977 Scale: 1"=30'

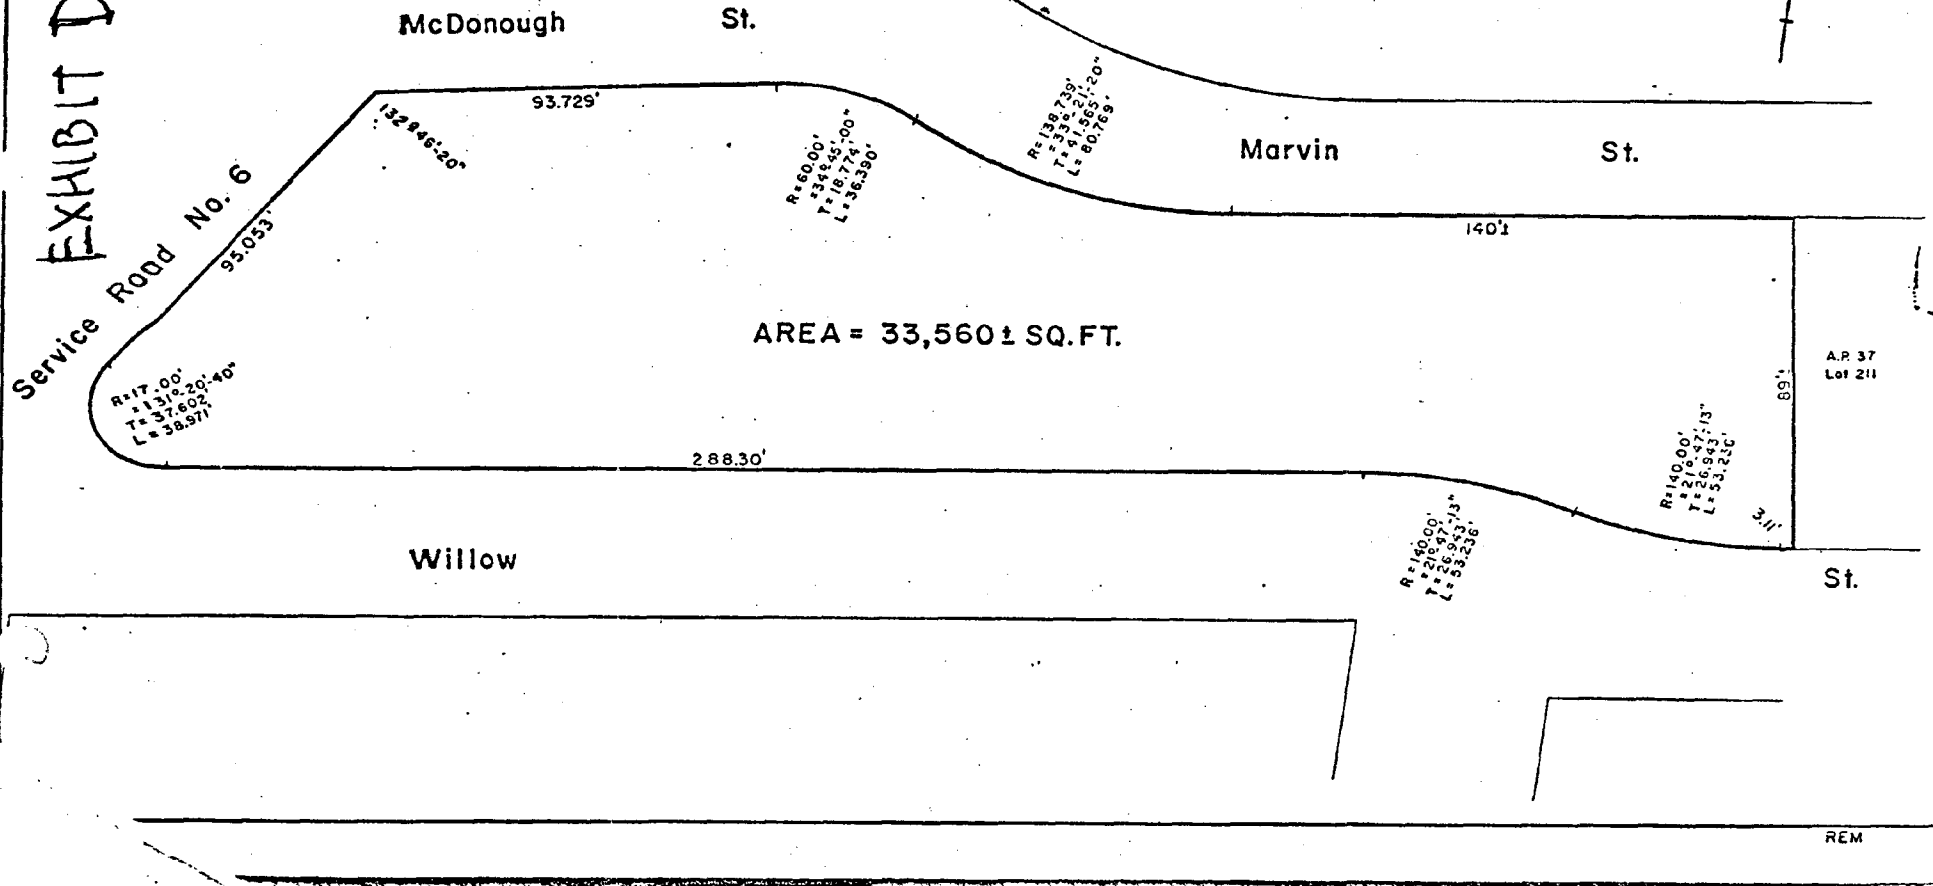

MEMORANDUM

Date : May 11, 1978

To : Rose Mendonca, City Clerk

From : Peter L. Cannon, Jr., Land Disposition Officer  
Department of Planning and Urban Development

Re : Report to the Providence City Council  
Sale of Redevelopment Land  
West Broadway NDP

---

Transmitted herewith is a Report to the Providence City Council dated May 10, 1978 from the Providence Redevelopment Agency concerning the proposed sale of Parcels 3-12B, 3-13, 3-14C and 3-15.

The Agency requests that this Report be placed on the Docket of the May 16, 1978 Council meeting.