

THE CITY OF PROVIDENCE
STATE OF RHODE ISLAND AND PROVIDENCE PLANTATIONS

RESOLUTION OF THE CITY COUNCIL

No. 432

Approved September 9, 1976

RESOLVED, that His Honor the Mayor is authorized to execute a deed of conveyance to Willie Bellamy, 40 Michigan Avenue, Providence, of Lots 727 and 728, as set out and delineated on City Assessor's Plat 87, and on accompanying map entitled, "Providence, R.I., P. W. Dept. - Engineering Office, City Property Section, Plan No. 063977, Date, August 27, 1976, for the sum of One Thousand, Eight Hundred (\$1,800.00) Dollars; the said amount being his offer as the sole bidder at a recent Public Auction for said Lots, and

BE IT FURTHER RESOLVED, that His Honor the Mayor and the Acting City Solicitor are authorized to make such terms and conditions as may be in the best interests of the City of Providence.

IN CITY COUNCIL
SEP 2 1976
READ AND PASSED

Ralph Fargnoli ACTING PRES.
Vincent Casper CLERK

APPROVED
Vincent Casper
MAYOR

SEP 9 1976

THE COMMITTEE ON


City Property

Approves Passage of
The Within Resolution

Unmistakenly

August 10, 1916 Elmer

PROVIDENCE, R. I.
P. W. DEPT. - ENGINEERING OFFICE
CITY PROPERTY SECTION
Plan No. 063977
Date August 27, 1976

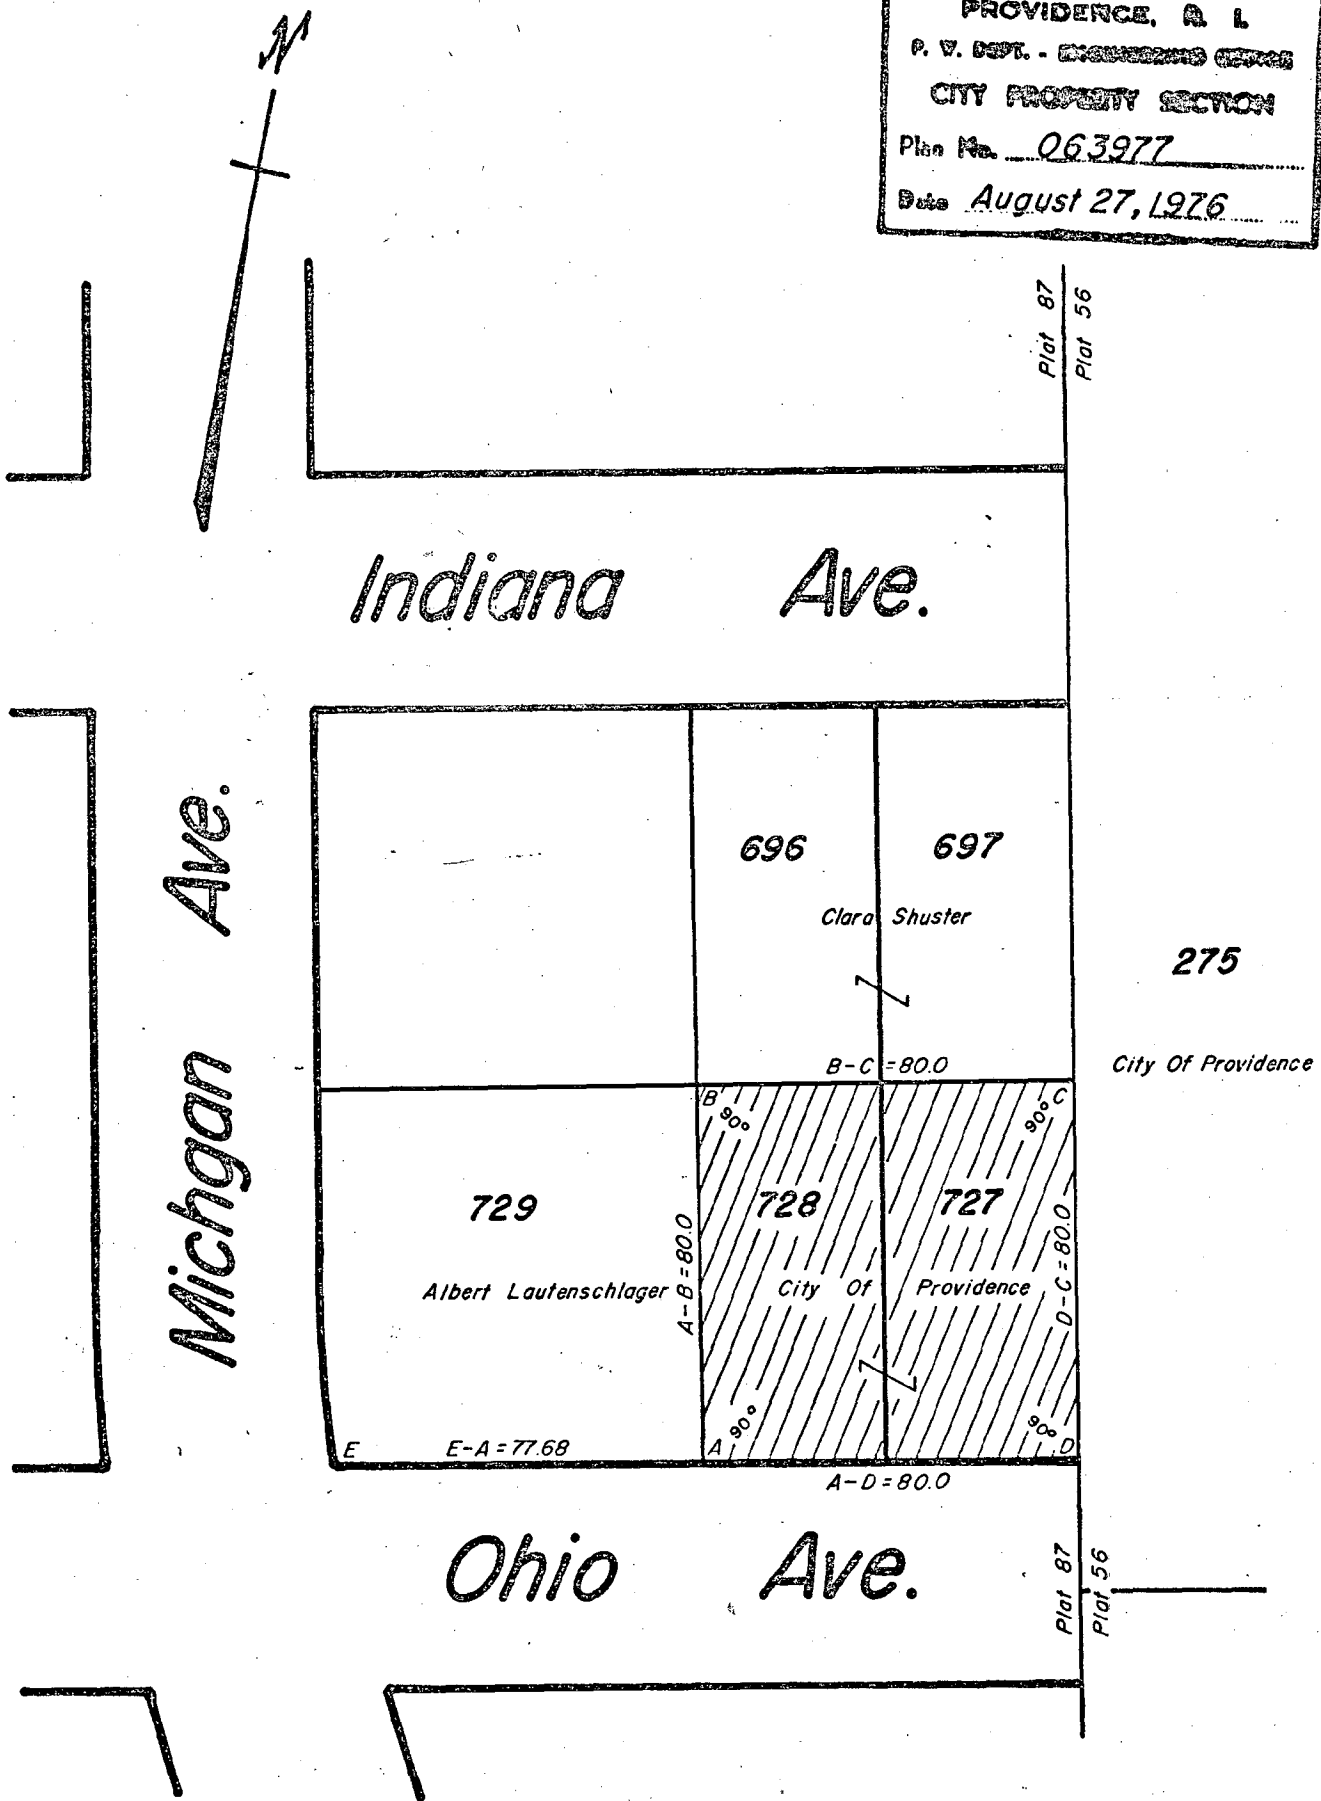

Notes:

Cross-Hatched Area (A-B-C-D-A)
Indicates Proposed Conveyance.

Said Land Contains 6,400 Sq.Ft.

CITY OF PROVIDENCE
Public Works Dept. - Engineering
Showing Proposed Conveyance

Drawn by Petruska Checked by J.A.M.
Scale 1" = 40' Date August 27, 1976
Corrected by J. J. Camp Associate Engr.
Approved Joseph J. Camp

Lot Numbers From Assessor's Plats 56 & 87

September 20, 1976

Mr. Willie Bellamy
40 Michigan Avenue
Providence, Rhode Island 02905

Dear Mr. Bellamy,

Accompanying is duly certified copy of Resolution of the City Council No. 432, Approved September 9, 1976 authorizing a deed of conveyance of lots 727 and 728 on plat 87.

Acting City Solicitor Ronald H. Glantz has been furnished a copy of the said resolution. Accordingly, I suggest you communicate with him concerning the subject matter.

Sincerely,

Vincent Vespia,
City Clerk of Providence

VV/jma
Enclosure