

THE CITY OF PROVIDENCE
STATE OF RHODE ISLAND AND PROVIDENCE PLANTATIONS

RESOLUTION OF THE CITY COUNCIL

No. 1166

Approved December 14, 1979

RESOLVED, DECREED, AND ORDERED:

That the following portion named highway shown as crosshatched area on the accompanying Plan entitled "Providence, R. I., P. W. Dept. - Engineering Office, Street Line Section Plan No. 063924, Date: May 14, 1975,

viz:

BENEFIT STREET, a portion of Benefit Street, from the Southerly Line of Tockwotton Street, One Hundred and Thirty Hundredths Feet (100.30'), Southerly, having ceased to be useful to the public and the same is abandoned as a public highway and the damage to the abutters is appraised at nothing and so awarded, subject to such easment as the Department of Public Works and Narragansett Electric Company may require

ORDERED, that the Director of Public Works, be and he is hereby directed to cause a sign to be placed on the above-named highway abandoned as aforesaid, having thereon the words "Not a Public Highway", and it is further

ORDERED, that after the entry of this order or decree, the City Clerk shall cause a notice, thereof, to be published in a newspaper published in the County of Providence at least once a week for three successive weeks, and a further and personal notice shall be served by the City Sergeant upon every owner of land abutting the above-named highway which has been abandoned, who is known to reside within this State.

IN CITY COUNCIL
DEC 6 1979

READ AND PASSED

Ralph Tignone
PRES.
Rose M. Mendonca
CLERK

APPROVED

MAYOR

James A. Cianciola

DEC 14 1979

THE COMMITTEE ON
PUBLIC WORKS

Approves Passage of
The Within Resolution

Vincent Vespea
July 29, 1975 Clerk

IN CITY COUNCIL

AUG 7 1975

FIRST READING
REFERRED TO COMMITTEE ON

Vincent Vespea
CLERK

THE COMMITTEE ON 5-1-79
PUBLIC WORKS

Recommends

Be Continue
Michael R. Clement Clerk

THE COMMITTEE ON Sept. 13, 1979

PUBLIC WORKS

Recommends

Be Continue
Michael R. Clement Clerk

CITY OF PROVIDENCE
STATE OF RHODE ISLAND AND PROVIDENCE PLANTATIONS

PETITION TO THE CITY COUNCIL

TO THE HONORABLE CITY COUNCIL OF THE CITY OF PROVIDENCE:

The undersigned respectfully petitions your honorable body

to abandon as a Public Highway a Portion of Benefit Street,
from the southerly line of Tockwotton Street, one hundred and
thirty hundredths (100.30') Feet, southerly.


Edward A. Xarvin
BY Carolyn F. Brasil

RECEIVED TO THE CITY COUNCIL
CITY OF PROVIDENCE
JUL 10 1891
CITY CLERK

IN CITY COUNCIL
JUN 19 1975
FIRST READING
REFERRED TO COMMITTEE ON
Vincent Vespa PUBLIC WORKS
CLERK

Councilman Lauer
and
Councilwoman Brussel,
by Request

PROVIDENCE, R. I.
 P. W. DEPT. - ENGINEERING OFFICE
 STREET LINE SECTION
 Plan No. 063924
 Date May 14, 1975

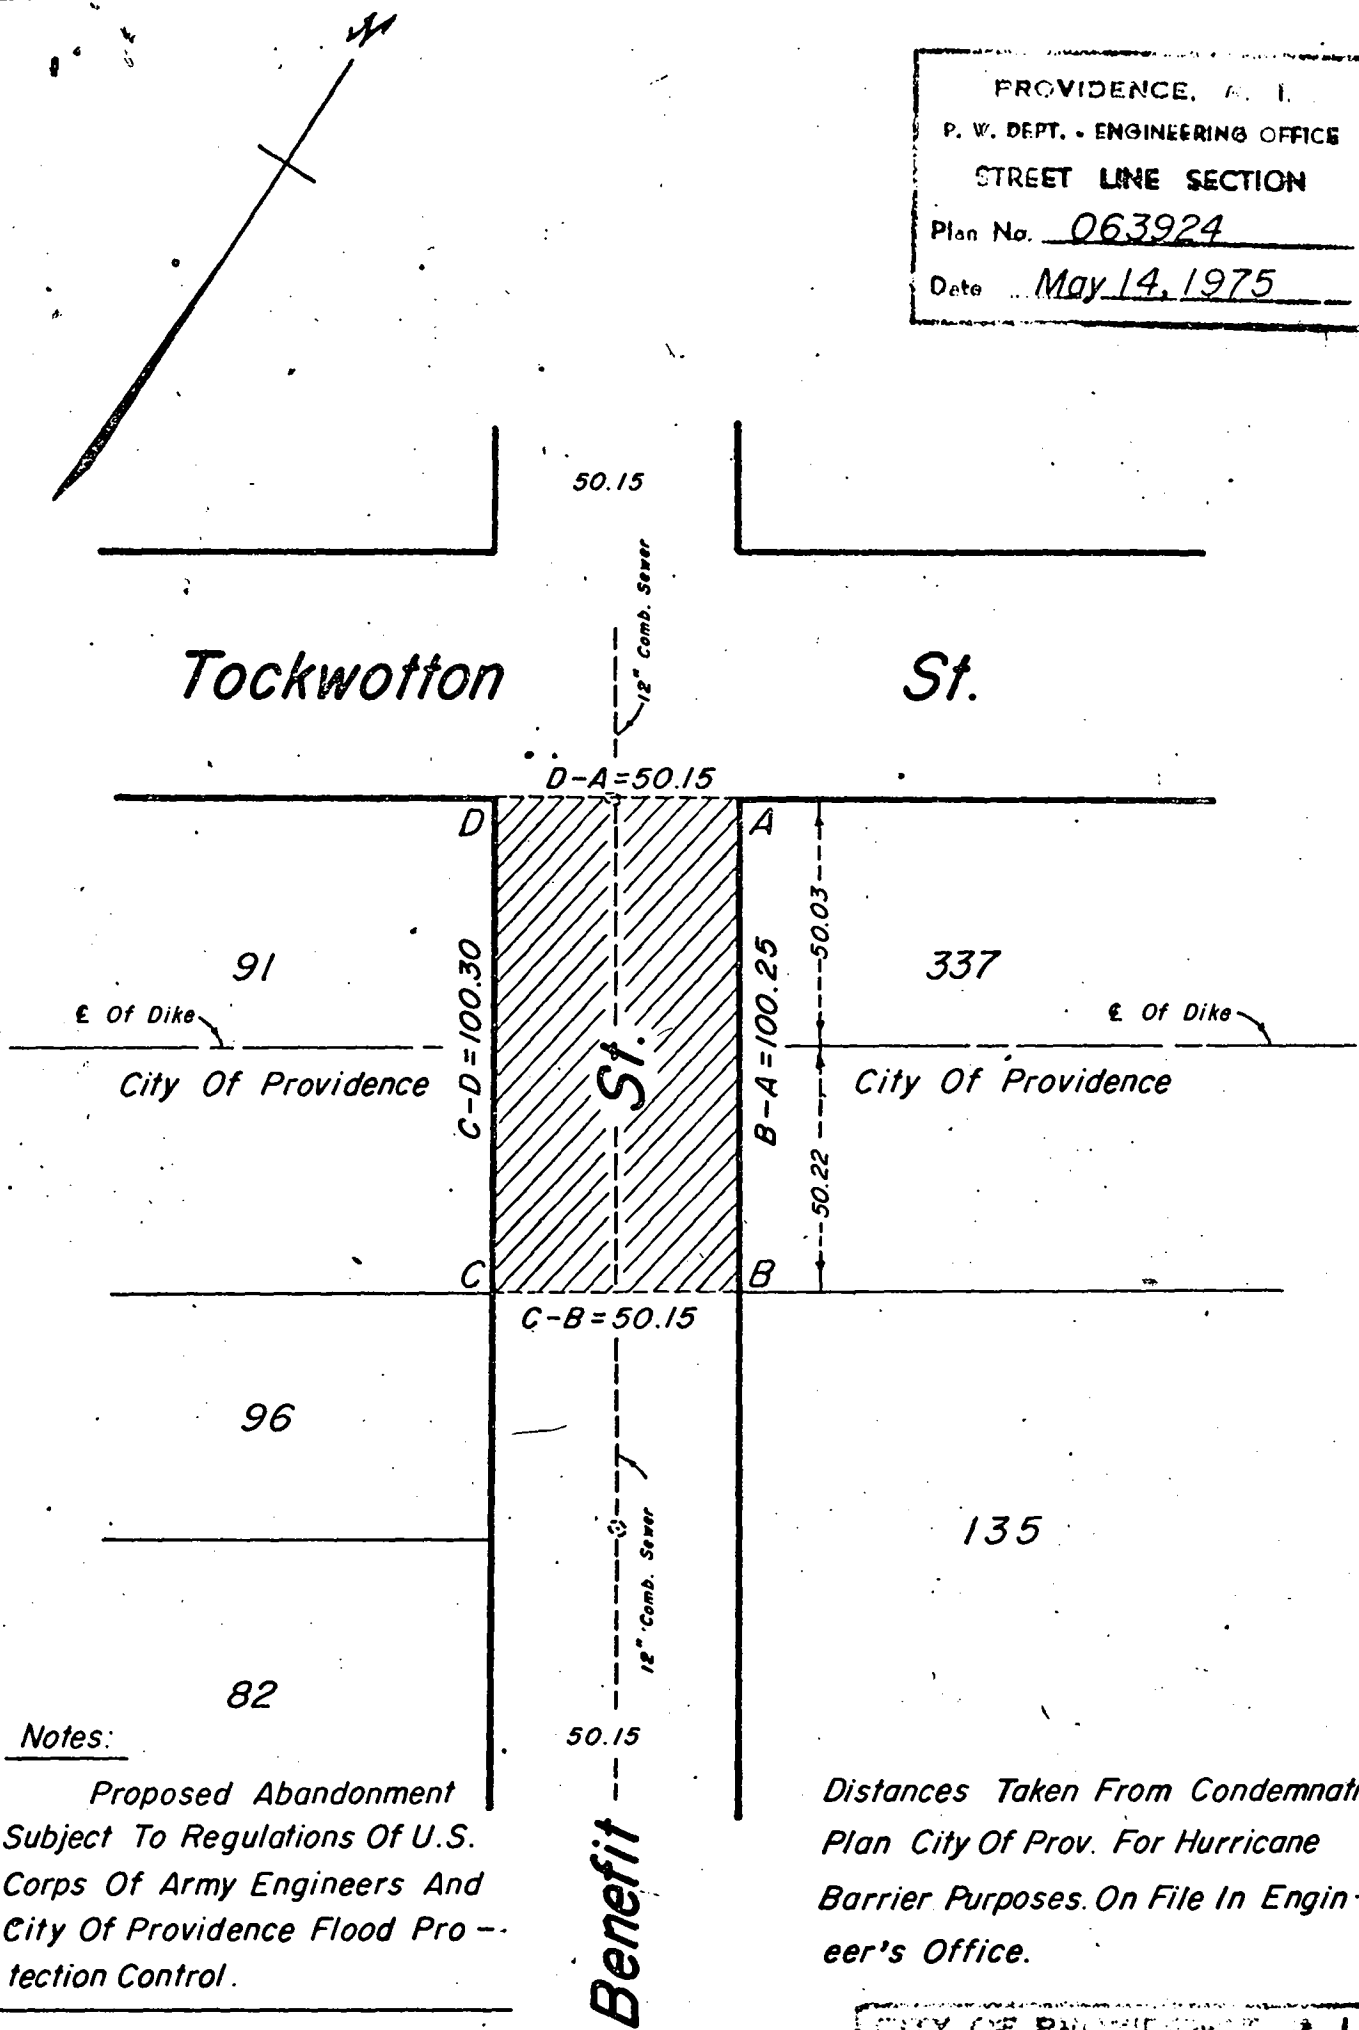

Notes:

Proposed Abandonment
 Subject To Regulations Of U.S.
 Corps Of Army Engineers And
 City Of Providence Flood Pro-
 tection Control.

Distances Taken From Condemnation
 Plan City Of Prov. For Hurricane
 Barrier Purposes. On File In Engin-
 eer's Office.

Lot Numbers From Assessor's Plat 18

CITY OF PROVIDENCE, R. I.
 Public Works Dept. - Engineering Office
 Showing Proposed Abandonment
(Portion Benefit St.)
 Drawn by Patruska Checked by J.A.M.
 Scale 1" = 40' Date May 14, 1975
 Corrected by Joseph J. Camp
 Approved Joseph J. Camp
 CHIEF ENGINEER

City of Providence



Rhode Island

Department of City Clerk

MEMORANDUM

DATE: June 20, 1975

TO: •

SUBJECT: **ABANDONMENT - BENEFIT STREET - PORTION**

CONSIDERED BY: Committee on Public Works

DISPOSITION: Attached is copy of Subject Petition for Study and Report.

- Acting Commissioner Cianci
- ✓ Director of Public Works Healy
- ✓ Deputy Director Bernstein
- Chief Engineer Water Supply Board Rogers
- Traffic Engineer Tibaldi

Vincent Cosper

City Clerk



CITY OF PROVIDENCE, RHODE ISLAND
MAYOR VINCENT A. CIANCI, JR.

DEPARTMENT OF PUBLIC WORKS . 700 ALLENS AVENUE . 02905

Daniel E. Healy, Director

Joseph J. Campo, Deputy Director

June 30, 1975

Chairman of the Public Works Committee
Providence City Council
City Hall - Prov., R.I. 02903

RE: Abandonment of Portion of Benefit Street

Dear Sir:

The Department of Public Works has no objections to the abandonment of a portion of Benefit Street from the southerly line of Tockwotten Street, one hundred and thirty hundredths (100.30') feet southerly, provided the Hurricane Barrier revetment is continued across the abandoned portion of Benefit Street, and the minimum dike section is permanently maintained.

Sincerely,

A handwritten signature in cursive script that reads "Daniel E. Healy".

Daniel E. Healy
Director of Public Works -

DEH:JJC:jlc

City of Providence



Rhode Island

Department of City Clerk

MEMORANDUM

DATE: June 20, 1975

TO: •

SUBJECT: ABANDONMENT - BENEFIT STREET - PORTION

CONSIDERED BY: Committee on Public Works

DISPOSITION: Attached is copy of Subject Petition for Study
and Report.

- Acting Commissioner Cianci
- Director of Public Works Healy
- Deputy Director Bernstein
- Chief Engineer Water Supply Board Rogers
- Traffic Engineer Tibaldi

No objection

Ernest Vespi
City Clerk

PETITION TO THE CITY COUNCIL

TO THE HONORABLE CITY COUNCIL OF THE CITY OF PROVIDENCE:

The undersigned respectfully petitions your honorable body

to abandon as a Public Highway a Portion of Benefit Street,
from the southerly line of Tockwotton Street, one hundred and
thirty hundredths (100.30') Feet, southerly.

Edward W. Lavin
BY *Carolyn F. Brasil*



VINCENT A. CIANCI, JR.
MAYOR

DEPARTMENT OF PLANNING AND URBAN DEVELOPMENT
40 FOUNTAIN ST. • PROVIDENCE, R. I. 02903 • TEL. 401-831-6550

July 21, 1975

Committee on Public Works
City Hall
Providence, R.I. 02903

SUBJECT: REFERRAL NO. 1931 - ABANDONMENT PORTION OF BENEFIT ST.

Gentlemen:

This petition from the Providence City Council Committee on Public Works is a request for the abandonment of that portion of Benefit St. extending from the southerly line of Tockwotton St. for 100.3 ft. in a southerly direction. The petitioners are the two City Councilmen from the 1st Ward.

On a photographic tour it was determined that the portion of Benefit St. proposed for abandonment is situated between two city-owned Lots No. 91 and 337 on Plat 18. The lots contain the eastern extremity of the hurricane barrier. The land to the south of Lot 337 (Lot 135) is landscaped as a parking lot for ancillary use for India Point Park. The surrounding property which lies south of Route 195 is predominantly industrial in use and is so zoned.


This department has no plans which would be negatively affected by the proposed abandonment. However, we strongly recommend that any construction proposed for that location adhere strictly to flood plain regulations since said location is within the flood plain.

Upon motion of Mr. Casey seconded by Mr. Souza,

The Commission

VOTED: To abandon portion of Benefit St.
The motion passed on majority vote. Mr. Dulgarian voted against the motion.

Yours truly,

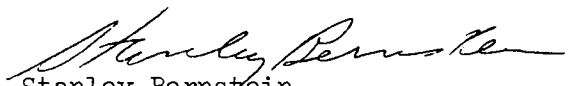
Stanley Bernstein
Deputy Director

SB:ee

cc: Councilman Edward W. Xavier
Councilwoman Carolyn F. Brassil

THE CITY OF PROVIDENCE

CITY SERGEANT'S OFFICE

THIS IS TO CERTIFY, That I have caused the notice, of which a true copy is hereto annexed, to be served upon the following named persons, by handing to each of said persons, or by leaving at their last and usual place of abode in this State a true copy of said notice, to wit: ABANDONMENT-BENEFIT STREET (PORTION) FROM THE SOUTHERLY LINE OF TOCKWOTTON STREET, ONE HUNDRED AND THIRTY HUNDRETHS (100.30) FEET SOUTHERLY.

<u>PLAT</u>	<u>LOT</u>	<u>NAME AND ADDRESS</u>
18	91	City of Providence City Clerk
18	337	"


Date _____

Councilwoman Carolyn F. Brassil

Councilman Edward W. Xavier

This is to certify that I have caused a true copy of the attached Resolution to be served upon the above named persons, firms, and/or corporation, as the case may be, by handing to each said person, firm and/or corporation, as the case may be, or by leaving at their last usual place of abode in this state, a true copy,

Date _____

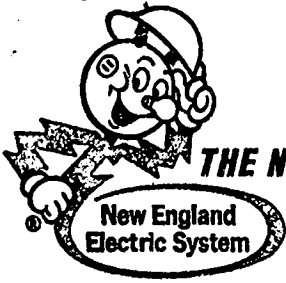

THE NARRAGANSETT ELECTRIC COMPANY 280 Melrose Street, Providence, Rhode Island 02901

July 29, 1975

Committee on Public Works
Providence City Council
City Hall
Providence, Rhode Island

Re: Petition to abandon Benefit Street from the southerly line of Tockwotten Street, one hundred and thirty hundredths (100.30) feet southerly

Gentlemen:

The Narragansett Electric Company has overhead electrical facilities consisting of poles, wires, cables, transformers and equipment located on said Benefit Street. These facilities are an important part of the electrical supply system to several companies in this area and would be very difficult and costly to relocate.

However, The Narragansett Electric Company will not object to the granting of said petition, provided that in the event the petition is granted, the Petitioners will convey easements acceptable to The Narragansett Electric Company which will permit the retention of our poles, wires, cables, transformers and equipment in existing locations in said street, together with the right to inspect, maintain, operate and replace the same.

Very truly yours,

Aime A. Arsenault
Vice President

THE CITY OF PROVIDENCE

CITY SERGEANT'S OFFICE

THIS IS TO CERTIFY, That I have caused the notice, of which a true copy is hereto annexed, to be served upon the following named persons, by handing to each of said persons, or by leaving at their last and usual place of abode in this State a true copy of said notice, to wit: ABANDONMENT-BENEFIT STREET (PORTION) FROM THE SOUTHERLY LINE OF TOCKWOTTON STREET, ONE HUNDRED AND THIRTY HUNDRETHS (100.30) FEET SOUTHERLY.

<u>PLAT</u>	<u>LOT</u>	<u>NAME AND ADDRESS</u>
18	91	City of Providence City Clerk
18	337	"

Date _____ Councilwoman Carolyn F. Brassil

Councilman Edward W. Xavier

This is to certify that I have caused a true copy of the attached Resolution to be served upon the above named persons, firms, and/or corporation, as the case may be, by handing to each said person, firm and/or corporation, as the case may be, or by leaving at their last usual place of abode in this state, a true copy,

Date _____
