

THE CITY OF PROVIDENCE  
STATE OF RHODE ISLAND AND PROVIDENCE PLANTATIONS

# RESOLUTION OF THE CITY COUNCIL

No. 424

Approved September 11, 1973

Resolved, that the City of Providence is hereby authorized to accept for Highway Purposes from United States Investment and Development Corporation of Providence, a portion of Lot 429 on City Assessors' Plat 42; all in accordance with accompanying Plan Number 063564, dated July 24, 1972.

IN CITY COUNCIL  
READ AND PASSED  
*Robert J. Costa*  
Clerk  
*Vincent Vespa*

SEP 6 1973

APPROVED  
MAYOR  
*Joseph A. Porley*  
SEP 11 1973



1913

RECEIVED AND PASSED  
IN CITY COLLEGE

1913

Approved President  
and Treasurer  
My Request

PROVIDENCE, R. I.  
P. W. DEPT. - ENGINEERING OFFICE  
STREET LINE SECTION  
Plan No 063564  
Date July 24, 1972

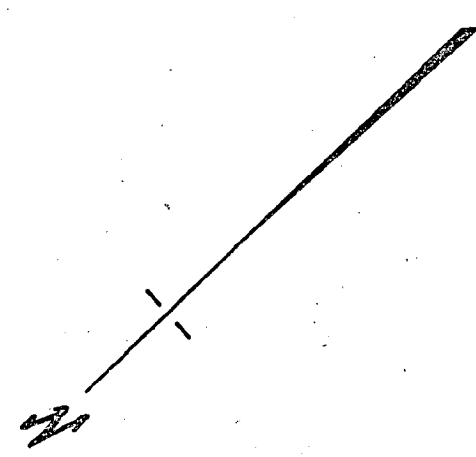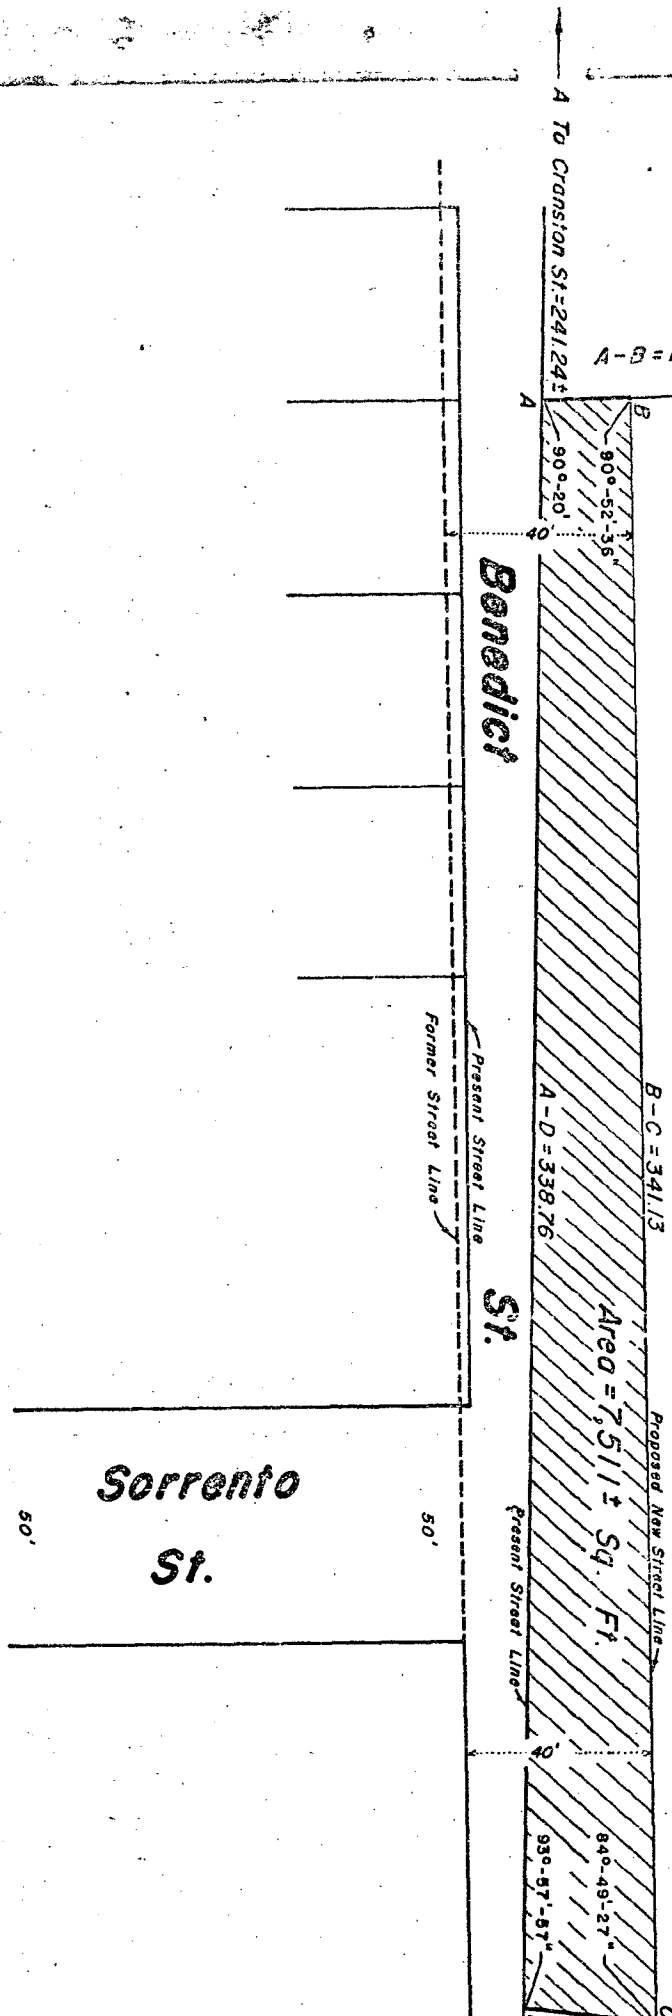

Lot 429  
U.S. Investment Development Corp.

Note:  
Cross-Hatched Area (A-B-C-D-A)  
Indicates Land To Be Deeded  
For Highway Purposes.

431  
Huntington Associates

CITY OF PROVIDENCE, R. I.  
Public Works Dept. - Engineering Office  
Showing Land To Be Deeded For Highway Purposes.  
Drawn by *Petruska* Checked by *A.A.S.*  
Scale 1" = 40' Date July 24, 1972  
Correct *L.P. Regal* Associate Engr.  
Approved *Joseph J. Campo* CHIEF ENGINEER

Lot Number From Assessor's Plat 42