

THE CITY OF PROVIDENCE  
STATE OF RHODE ISLAND AND PROVIDENCE PLANTATIONS

# RESOLUTION OF THE CITY COUNCIL

No. 236

Approved April 14, 2003

RESOLVED, That the Traffic Engineer is requested to prohibit motor vehicle traffic along various streets in Ward 12 on Saturday, April 26, 2003 between the hours of 7:00 o'clock a.m. to 5:00 o'clock p.m., to accommodate Rebuilding Together's "Christmas in April".

Close Pekin Street from Chalkstone Avenue to Douglas Avenue  
Close Mansfield Street from Douglas Avenue to Pekin Street  
Close Inkerman Street from Candace Street to Pekin Street  
Close Alma Street from Candace Street to Pekin Street  
Close Candace Street from Douglas Avenue to Smith Street

IN CITY COUNCIL  
APR 3 2003  
READ AND PASSED

PRES.

CLERK

APPROVED

MAYOR

4/14/03

Councilman Wassetts

SMITH HILL  
COMMUNITY DEVELOPMENT  
CORPORATION

March 24, 2003

Councilman Terrence M. Hassett  
47 Raymond Street  
Providence, RI 02908

BOARD MEMBERS

Lynn Zagouras Castaldi  
President

Kenneth Blaser  
Vice President

Marc Cullison  
Treasurer

Dea Whitman  
Secretary

Liz Cohen

Nelson DeGroot

Tory Demings

Lonnie Johnson

John F. McCauley Jr.

Guy McLoughlin

Lucretia Threats

Bob Vennetbeck

Dear Councilman Hassett,

This letter shall serve as follow-up to my letter dated February 21, 2003, regarding **Rebuilding Together's "Christmas in April"** project, scheduled for Saturday, April 26, 2003. (See attached map with regards to the two items listed below)

Please confirm the following intersections for trash removal sites:

- 1) Pekin St. & Douglas Ave.
- 2) Pekin St. & Mansfield St.
- 3) Pekin St. & Inkerman St.
- 4) Pekin St. & Alma St.
- 5) Pekin St. & Chalkstone Ave.
- 6) Candace St. & Douglas Ave.
- 7) Candace St. & Chalkstone Ave.
- 8) Candace St. & Smith St.

Please confirm the following intersections for street closings:

- 1) Pekin St. & Douglas Ave.
- 2) Pekin St. & Chalkstone Ave.
- 3) Douglas Ave. & Mansfield St.
- 4) Douglas Ave. & Candace St.
- 5) Candace St. & Chalkstone Ave.
- 6) Candace St. & Smith St.

Please call me at the Smith Hill CDC office should you have any questions or concerns. (401) 521-0159.

Thank you in advance for your time and cooperation,

*Amy M. Kilroy*  
Amy M. Kilroy  
Smith Hill CDC


*City Clerk  
to process  
3/25/03*

# REBUILDING TOGETHER - 2003

(C) = STREET CLOSINGS.

(T) = TRASH REMOVAL  
PICKUP SITES.

[ ] = 2003 PROJECT SCOPE

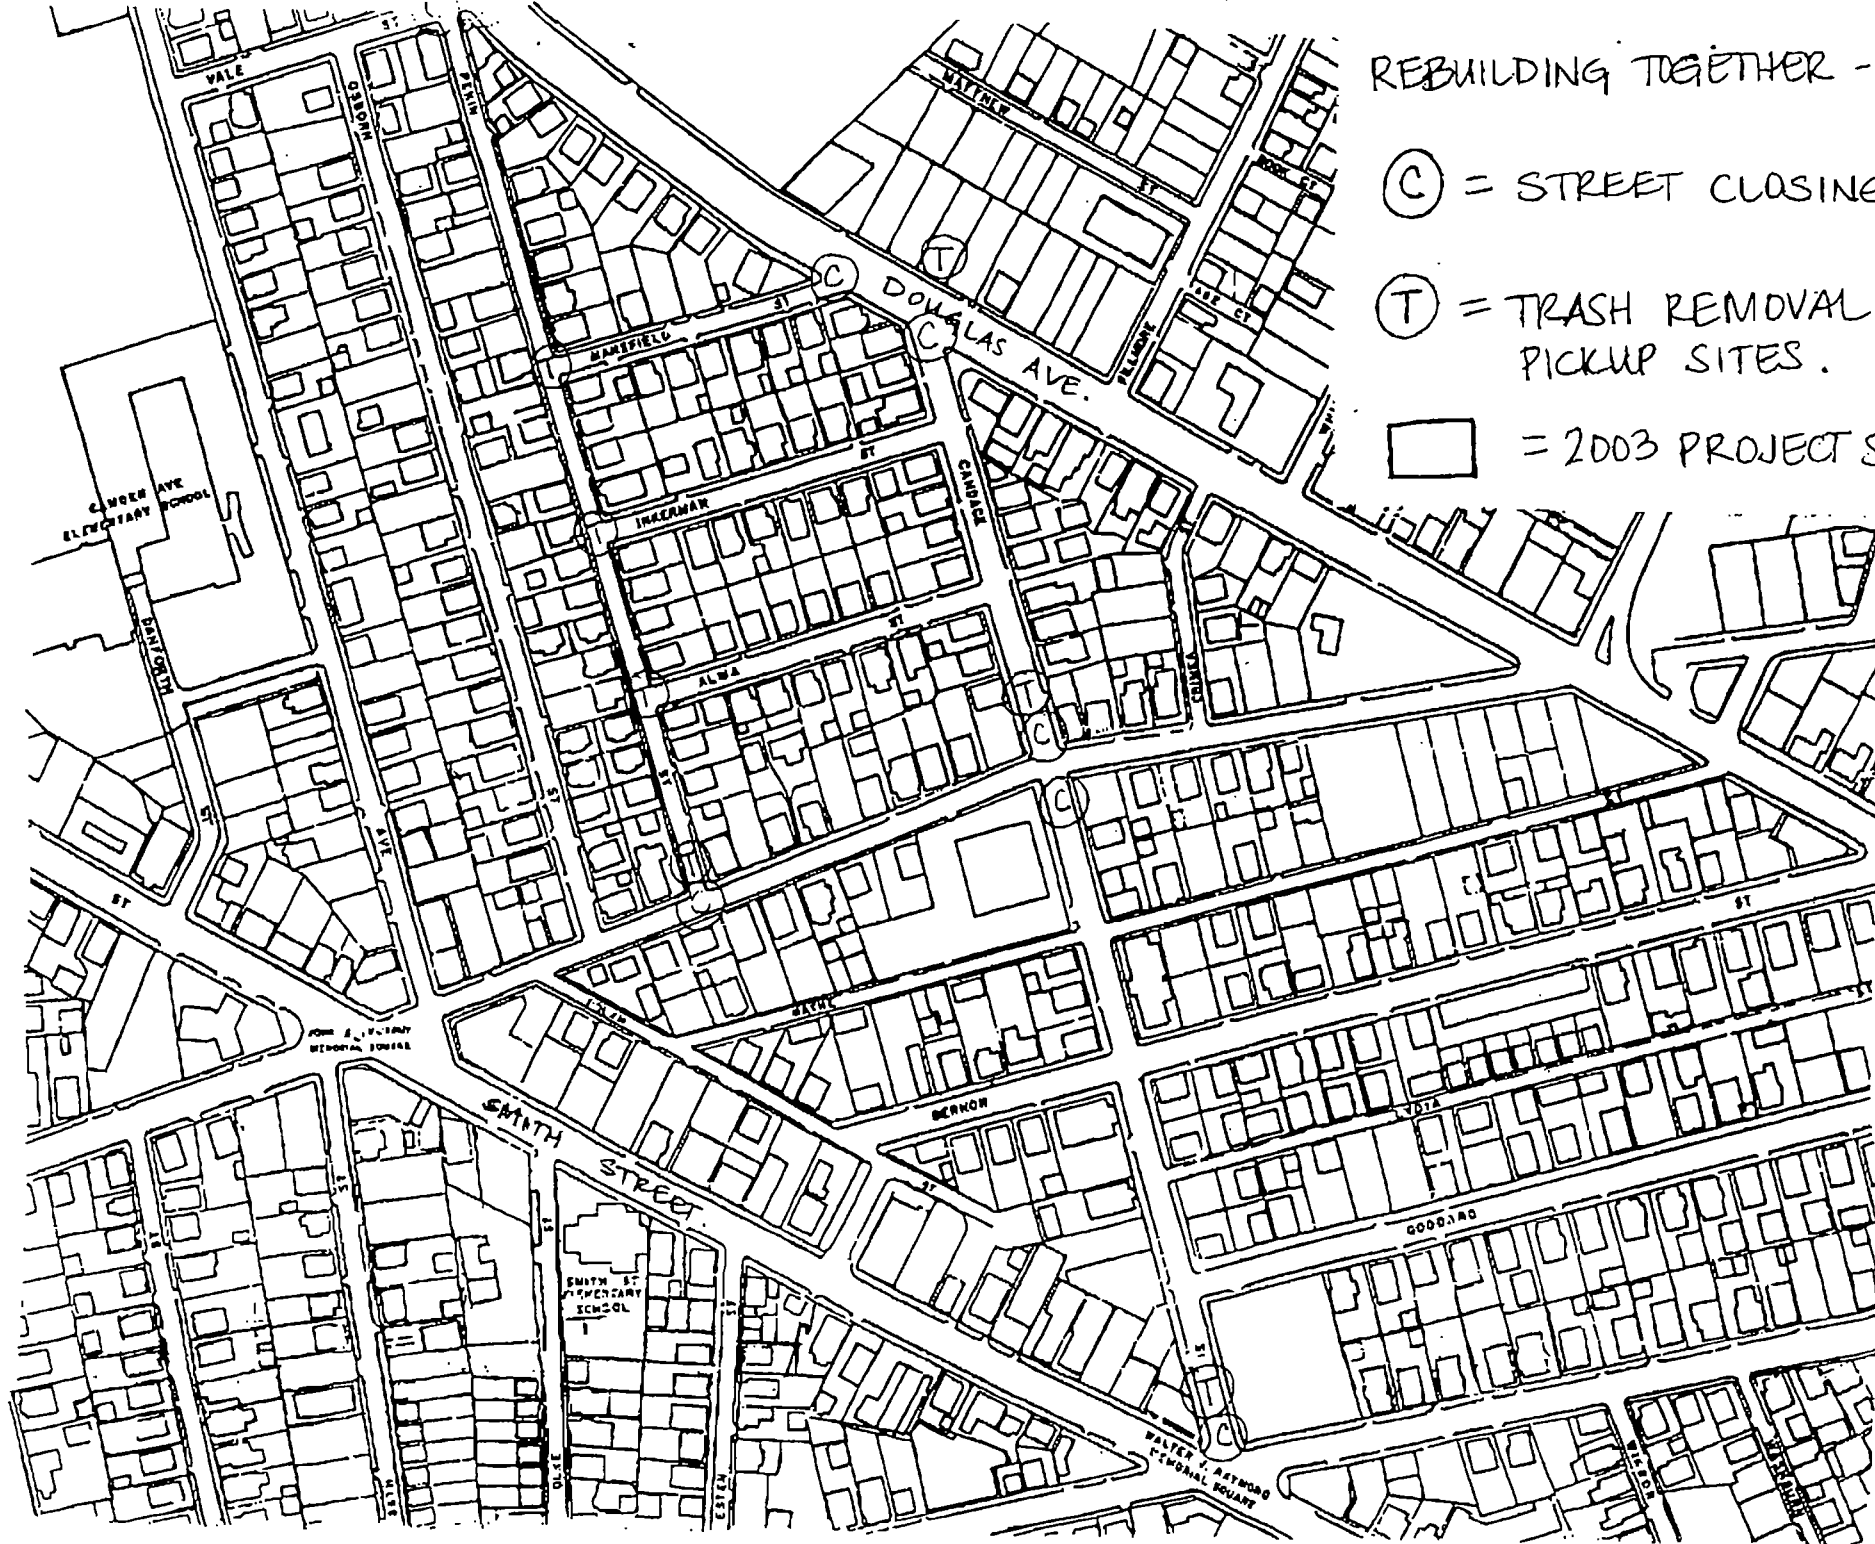

Room 310  
City Hall  
25 Dorrance Street  
Providence, RI 02903  
Tel: (401) 521.7477  
Fax: (401) 521.3920



## Providence City Council

<input checked="" type="checkbox"/> PRIORITY	<input type="checkbox"/> AD/DONATION REQUEST
<input type="checkbox"/> COPY OF RESPONSE	<input type="checkbox"/> COMMENTS
<input type="checkbox"/> DRAFT RESPONSE	<input type="checkbox"/> FYI
<input type="checkbox"/> REQUEST	<input type="checkbox"/> RETURN TO PROVIDENCE CITY COUNCIL

<input type="checkbox"/> ALLEN	<input type="checkbox"/> DELUCA	<input type="checkbox"/> IGLIOZZI	<input type="checkbox"/> LUNA	<input type="checkbox"/> ROMANO
<input type="checkbox"/> APONTE	<input type="checkbox"/> DIRUZZO	<input type="checkbox"/> JACKSON	<input type="checkbox"/> MANCINI	<input type="checkbox"/> WILLIAMS
<input type="checkbox"/> BUTLER	<input checked="" type="checkbox"/> HASSETT	<input type="checkbox"/> LOMBARDI	<input type="checkbox"/> SEGAL	<input type="checkbox"/> YOUNG

*by Brenda Cooley*

<input type="checkbox"/> IAN BEDARD	<input type="checkbox"/> GINA COSTA	<input type="checkbox"/> JAMES J. LOMBARDI, III	<input type="checkbox"/> RITA MURPHY
<input type="checkbox"/> SENEY CHANG	<input type="checkbox"/> YVONNE GRAF	<input type="checkbox"/> KATIA LUGO	<input type="checkbox"/> KATHY ROSSI
<input type="checkbox"/> BRENDA COOLEY	<input type="checkbox"/> FELICIA INGRAM	<input type="checkbox"/> TERESA MASI-BOUCHER	

☒ CITY CLERKS OFFICE

"Professionalism, Understanding, Competence"

Attached is a written request  
for ~~Street Closings~~ for  
the Christmas in April

Thank You

April 26, 2003

7:00 a.m. to 5:00 p.m.

TE: Joanne 3/24 3:54 (CR)

SMITH HILL  
MUNITY DEVELOPMENT CORPORATIONLeft message  
on VM  
3/24 2:34 pm '01

## FACSIMILE TRANSMITTAL SHEET

TO: COUNCILMAN HASSETT c/o FROM: AMY KILROY  
COMPANY: KATHY ROSSI DATE: 03/24/03  
FAX NUMBER: 521-3920 TOTAL NO. OF PAGES INCLUDING COVER: (3)  
RE: REBUILDING TOGETHER'S "CHRISTMAS IN APRIL PROJECT."

☒ URGENT ☐ FOR REVIEW ☐ PLEASE COMMENT ☐ PLEASE REPLY ☐ PLEASE RECYCLE

## NOTES/COMMENTS:

DEAR COUNCILMAN HASSETT, (AND KATHY)

PLEASE REVIEW THE ATTACHED DOCUMENTS REGARDING  
CHRISTMAS IN APRIL — SAT. APRIL 26, 2003.

HARD COPIES TO FOLLOW IN THE MAIL.

PLEASE CALL THE OFFICE WITH QUESTIONS/CONCERNS.

YOUR PROMPT RESPONSE TO THESE MATTERS  
IS MOST APPRECIATED.SINCERELY,  
AmyK.

THE CITY OF PROVIDENCE  
STATE OF RHODE ISLAND AND PROVIDENCE PLANTATIONS

# RESOLUTION OF THE CITY COUNCIL

No. 237

Approved April 14, 2003

RESOLVED, That the Traffic Engineer is requested to prohibit motor vehicle traffic along that portion of Okie Street between Calverly Street and Bath Street, for a period not to exceed three (3) years, in order to accommodate certain traffic and noise-related specifications associated with the construction of the Narragansett Bay Commission's Combined Sewer Overflow Tunnel Project.

IN CITY COUNCIL  
APR 3 2003  
READ AND PASSED

PRES.

CLERK

APPROVED

MAYOR

4/14/03

Courceman Massett

Maguire Group Inc.  
Architects/Engineers/Planners  
225 Chapman Street, 4th Floor  
Providence, RI 02905  
Telephone: 401 / 272-6000  
Fax: 401 / 272-9185

March 13, 2003



Councilman Terrence Hassett  
City Council Chambers  
Providence City Hall  
Providence, Rhode Island 02903

**Re: Narragansett Bay Commission  
Combined Sewer Overflow Tunnel  
Okie Street Temporary Closure**

Dear Councilman Hassett,

As we discussed yesterday, we are assisting Shank/Balfour-Beatty Inc. in meeting traffic- and noise-related specifications for the Construction of the Narragansett Bay Commission's Combined Sewer Overflow Tunnel project.


One of the work areas required for the construction of this project is property on either side of Okie Street, between Calverley Street and Bath Street (please see the attached sketch). It will be necessary for the Contractor to occupy Okie Street for extended durations throughout the three-year construction period. We are, therefore requesting on their behalf, that the City Council resolve to temporarily close Okie Street for a three (3) year period, starting as soon as possible.


This office is preparing the necessary traffic study, including traffic detour design, to address the negligible volume of thru traffic that must be detoured for this closure. We have been, and will continue to be, in contact with Ms. Testa of the City's Traffic Engineering Department. It should be noted that no privately held properties rely on this section of Okie Street for sole right-of-way access. In fact, only one active property, Iannuccillo Construction, abuts it. This property uses Calverley Street for their day-to-day property access needs.

The Contractor has an immediate need to occupy this section of Okie Street, and they would appreciate any priority which the Council could place on this request.

Please feel free to call me at 272-6000, ext. 355 if you require any further information to act on this request. Questions for the Contractor can be directed to Steve Minassian or Scott Shylanski at 941-1495.

Very truly yours  
MAGUIRE GROUP INC.

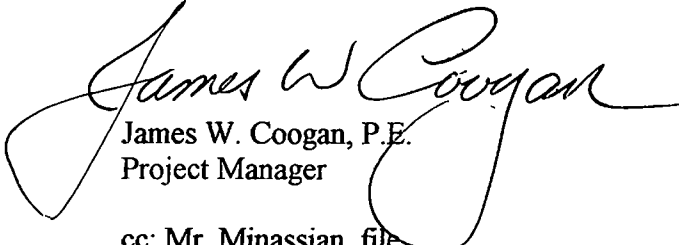  
James W. Coogan, P.E.  
Project Manager  
cc: Mr. Minassian, file

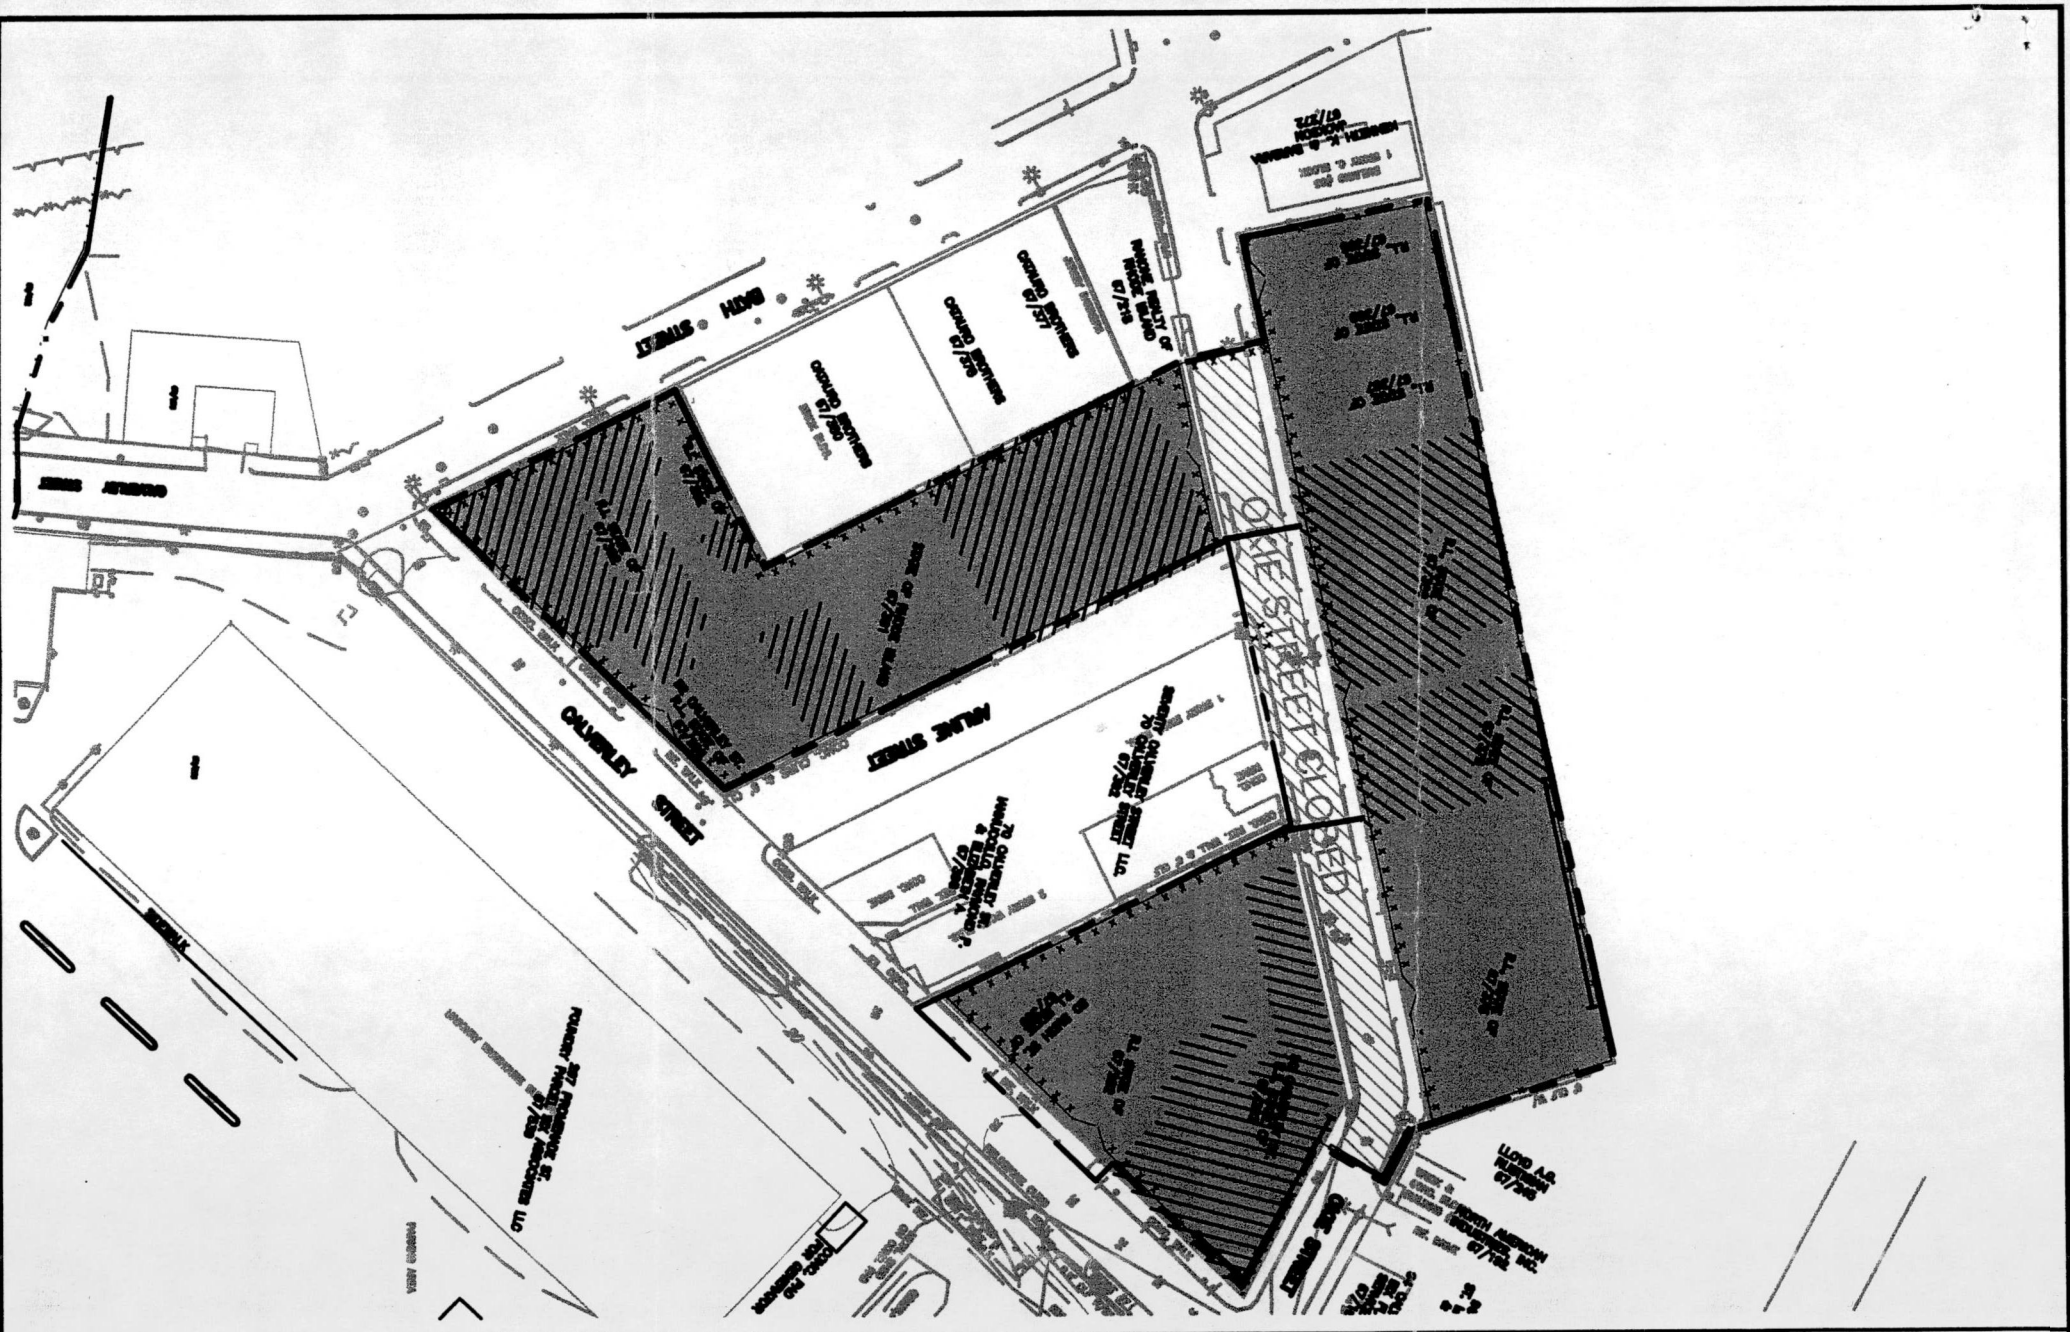

Maguire Group Inc.  
Architects/Engineers/Planners  
225 Chapman Street  
Providence, Rhode Island 02905

SCALE: 1"=100'

DATE: 3/13/03 DESIGNED BY: JWC  
CHECKED: JWC SHEET 1 OF 1

ONE STREET CLOSURE

By Hassett -

A resolution Authorizing the Traffic Engineer to close to all motor vehicle traffic that portion of ~~State~~ Okie Street between Calverley Street and Barn Street, for a period not to exceed three (3) years, in order to accomodate certain traffic and noise-related specifications associated with the construction of the Managansett Bay Commission's Combined Sewer Overflow Tunnel project.

**Anna M. Stetson**  
**Second Deputy**

**Taken By:** \_\_\_\_\_