

# RESOLUTION OF THE CITY COUNCIL

No. 324

*Approved* June 22, 1988


RESOLVED, That the Providence Public Library is hereby granted permission to erect a ramp along the Empire Street Entrance of the building, to extend 4' - 0" into the public right-of-way and to allow for an 8' - 3" clear passage between the ramp and the Empire Street curb line, in accordance with plans approved by the Director of the Department of Inspection and Standards, subject to an indemnification agreement acceptable to the Office of the City Solicitor.

IN CITY COUNCIL  
JUN 21 1988

READ AND PASSED

  
PRES.


  
CLERK

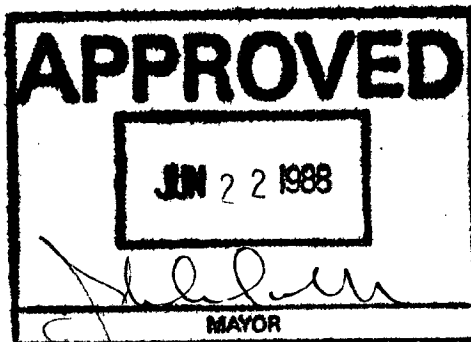

THE COMMITTEE ON  
PUBLIC WORKS

Approves Passage of  
The Within Resolution

*Wm. M. Mendenhall*  
*Chairman*  
*June 1, 1958*

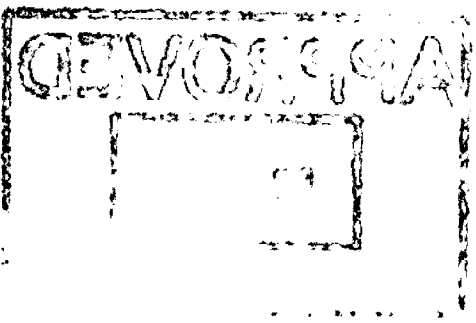

**CITY OF PROVIDENCE**  
STATE OF RHODE ISLAND AND PROVIDENCE PLANTATIONS

**PETITION TO THE CITY COUNCIL**

**TO THE HONORABLE CITY COUNCIL OF THE CITY OF PROVIDENCE:**

*The undersigned respectfully petitions your honorable body*

For permission to erect a ramp on city property with regard to the renovation project at the Providence Public Library, Providence, Rhode Island. In keeping with the precedent of safe public access to buildings and in the interest of providing complete upgraded public services for the project, we believe it necessary and request permission to construct a ramp at the Empire Street entrance. This ramp will extend 4'-0" into the public right-of-way and would allow for an 8'-3" clear passage between the ramp and the Empire Street curb line. The ramp construction would provide for the needed safety measures while maintaining adequate public passage at Empire Street.

Respectfully submitted,

*Dale Thompson*

The Providence Public  
Library  
Providence, Rhode Island  
Dale Thompson, Acting Director

FILED

JAN 14 9 46 AM '88

DEPT. OF CITY CLERK  
PROVIDENCE, R.I.

IN CITY COUNCIL

FIRST READING  
REFERRED TO COMMITTEE ON

PUBLIC WORKS

Robert M. Menlove CLERK

From the Clerk's Desk

**CITY OF PROVIDENCE**  
STATE OF RHODE ISLAND AND PROVIDENCE PLANTATIONS

**PETITION TO THE CITY COUNCIL**

**TO THE HONORABLE CITY COUNCIL OF THE CITY OF PROVIDENCE:**

*The undersigned respectfully petitions your honorable body*

For permission to erect a ramp on city property with regard to the renovation project at the Providence Public Library, Providence, Rhode Island. In keeping with the precedent of safe public access to buildings and in the interest of providing complete upgraded public services for the project, we believe it necessary and request permission to construct a ramp at the Empire Street entrance. This ramp will extend 4'-0" into the public right-of-way and would allow for an 8'-3" clear passage between the ramp and the Empire Street curb line. The ramp construction would provide for the needed safety measures while maintaining adequate public passage at Empire Street.

Respectfully submitted,

*Dale Thompson*

The Providence Public Library  
Providence, Rhode Island

Dale Thompson, Acting Director

WASHINGTON ST.



PROVIDENCE PUBLIC LIBRARY

EXIST. STEP (APPROX. 5")


PROPOSED RAMP  
SHOWN POTTED

EMPIRE STREET

LOCATION PLAN  
1/16" = 1'-0"

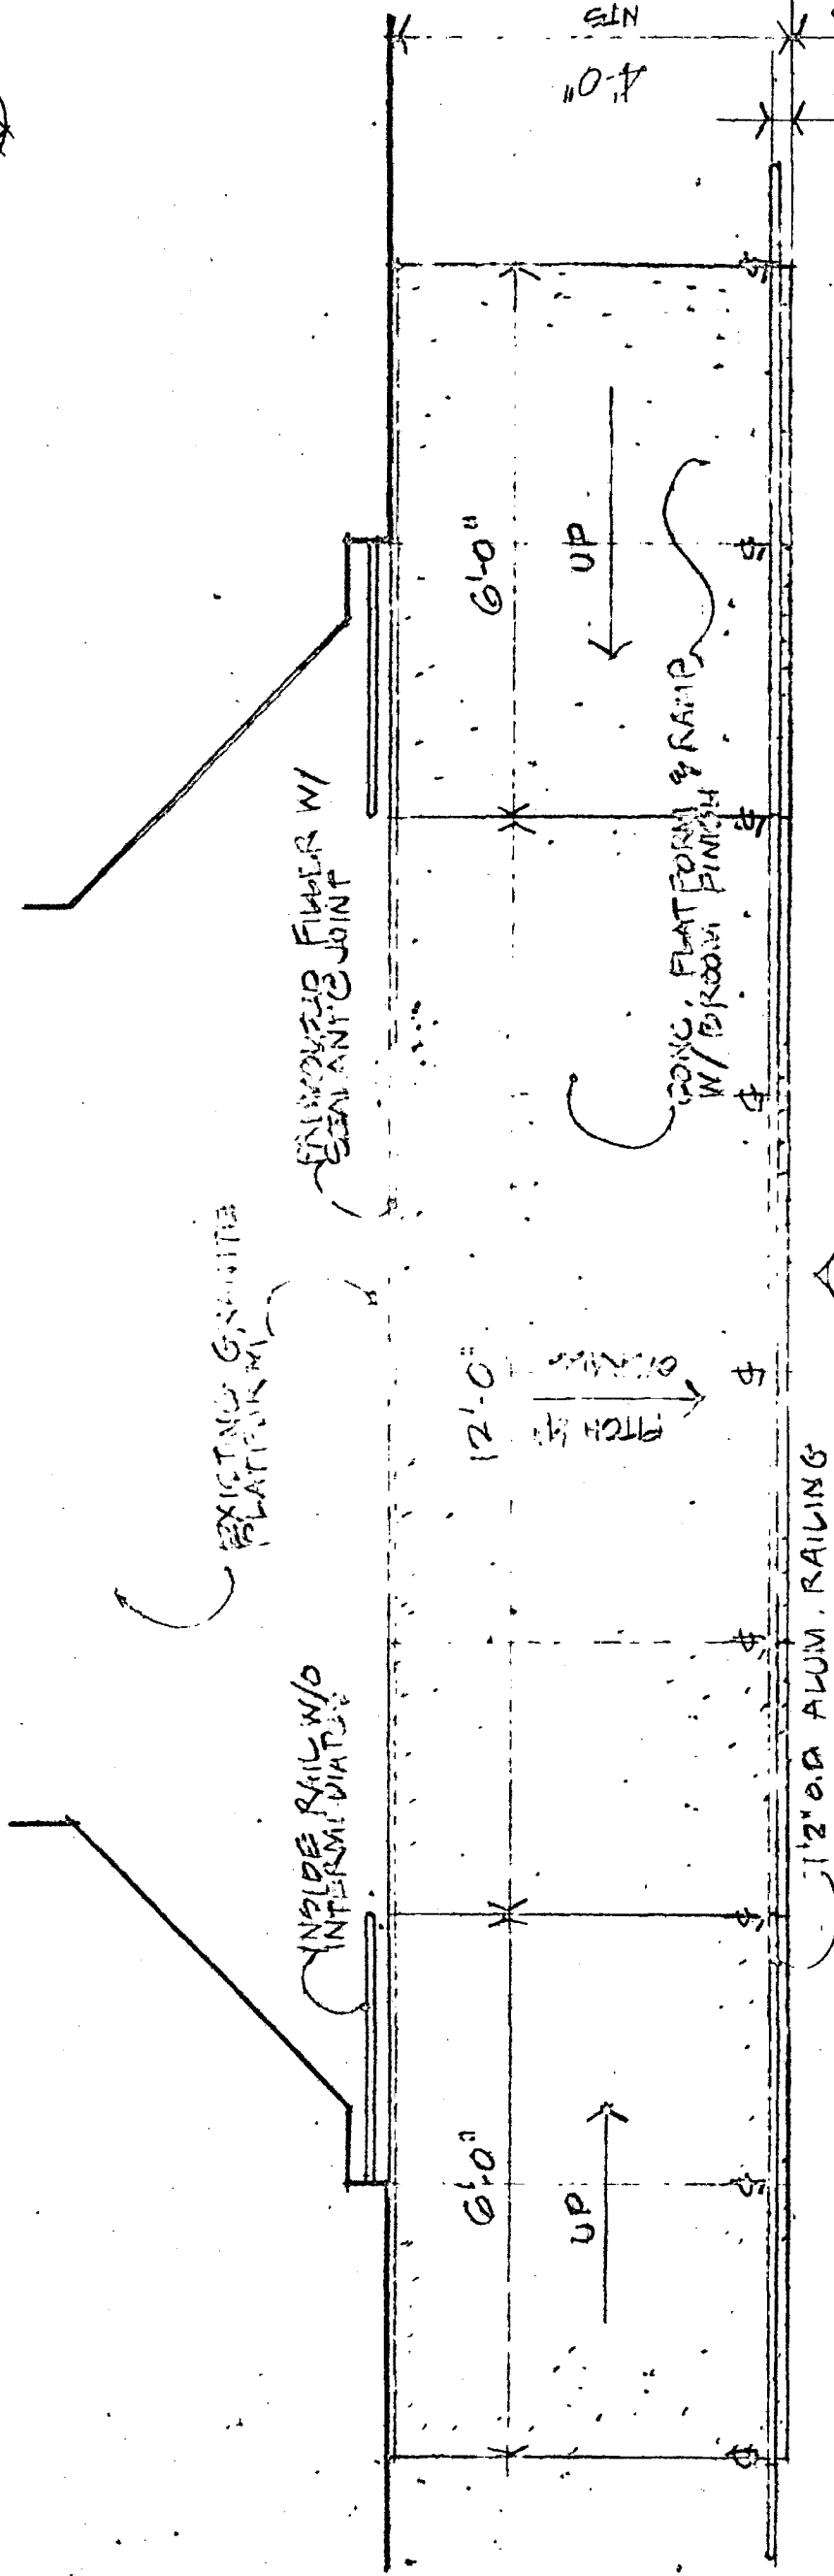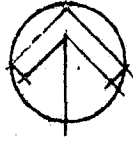

PLAN • 1/8" = 1'-0"

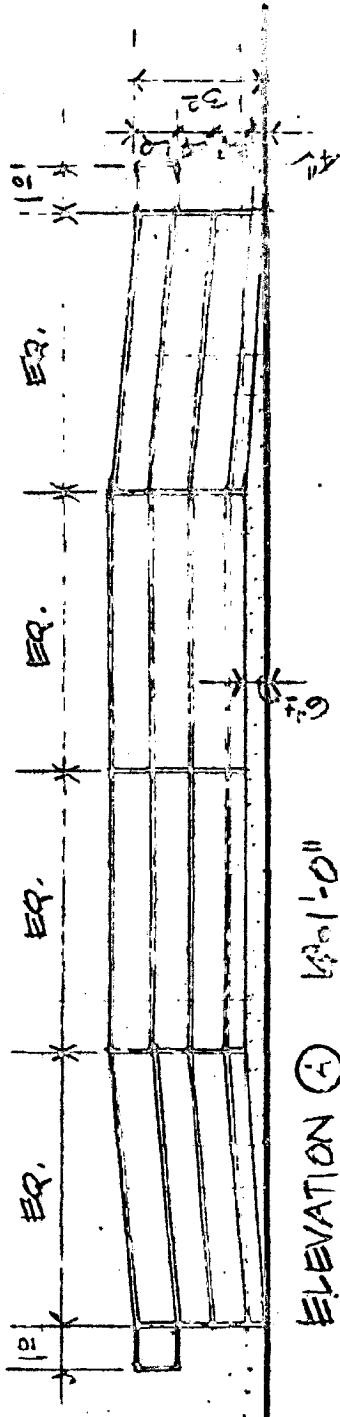

ELEVATION (A) 1/8" = 1'-0"

RGB

The Robinson Green Boretta Corporation

Registered Professional Engineer

PROVIDENCE  
PUBLIC LIBRARY  
PROVIDENCE, R.I.

Contents:  
RAMP EMPIRE ST.

Job No.: 3371

Date: 1/8/88

Drawn By: TKZ

SK-15

1 OF 1



## Providence Public Library

150 Empire Street  
Providence, Rhode Island 02903

**Annalee M. Bundy, Director**

(401) 521-7722

DT/002-88  
January 11, 1988

Ms. Rose M. Mendonca  
Office of City Clerk  
City Hall  
Providence, Rhode Island 02903

Re: Providence Public Library Renovations  
Providence, Rhode Island  
RGB #3371-4

Dear Ms. Mendonca:

We submit, herewith, for consideration by the City Council, City of Providence, Rhode Island, two copies of our petition, with drawings, requesting permission to erect a ramp on city property as part of the construction at the referenced project.

If you require additional information or clarification, please contact us.

Very truly yours,

*Dale Thompson*

Dale Thompson  
Acting Director

DT/jh  
enc. (4)

City of Providence



Rhode Island

Department of City Clerk

**MEMORANDUM**

DATE: JANUARY 25, 1988

TO: Merlin A. De Conti, Director of Inspection & Standards

SUBJECT: Construction of a Ramp - Providence Public Library

CONSIDERED BY: Committee on Public Works

DISPOSITION:

Attached is a copy of the subject petition, along with plans for the erection of a ramp on City property along Empire Street.

It is requested that you study the attached matter and report your findings back to the committee as soon as practical.

M.R.C.  
First Deputy


City Clerk



## Department of Inspections and Standards

*"Building Pride In Providence"*

### MEMO

To: Committee on Public Works  
From: Merlin A. DeConti, Jr., Director   
Date: April 26, 1988  
Re: Construction of Ramp - Providence Public Library

This department has reviewed the copy of the plans for the erection of a ramp along Empire Street for handicapped access to the Providence Public Library.

Plans as submitted comply with the Rhode Island State Building Code. This department has no objection to grant said petition.