

Zoning Change #249
The City of Providence

STATE OF RHODE ISLAND AND PROVIDENCE PLANTATIONS

CHAPTER 1972-15

No. 109 **AN ORDINANCE** AMENDING CHAPTER 544 OF 1951
BY CHANGING FROM AN R-4 MULTIPLE DWELLING ZONE TO A C-4 HEAVY
COMMERCIAL ZONE, LOTS 502, 503, 750, 749, 507, 508, 740 AND 504,
AS SET OUT AND DELINEATED ON CITY ASSESSOR'S PLAT 68; SAID LOTS
BEING DESIGNATED AS 112-114 DOUGLAS AVENUE, 410-434 CHALKSTONE
AVENUE AND 25 WAYNE STREET.

Approved March 10, 1972

Be it ordained by the City of Providence:

SECTION 1. The Zoning Map accompanying and made a part of
Chapter 544 of the Ordinances of the City of Providence, approved
September 21, 1951, as heretofore amended, and entitled "An Ordinance
Zoning the City of Providence and Establishing Use, Height
and Area Regulations", is hereby further amended by changing from
an R-4 Multiple Dwelling Zone to a C-4 Heavy Commercial Zone,
Lots 502, 503, 750, 749, 507, 508, 740 and 504, as set out and
delineated on City Assessor's Plat 68; said lots being designated
as 112-114 Douglas Avenue, 410-434 Chalkstone Avenue and 25 Wayne
Street, bounded and described as follows:

Beginning at a point on the southerly line of Chalkstone
Avenue at the northwesterly corner of Lot 740 on City Assessor's
Plat 68; thence easterly along the southerly line of Chalkstone
Avenue to the southwesterly line of Douglas Avenue; thence south-
easterly along the southwesterly line of Douglas Avenue to the
northerly line of Wayne Street at the southeasterly corner of Lot
502; thence westerly along the northerly line of Wayne Street to
the southwesterly corner of Lot 504; thence northerly along the
easterly line of Lot 505 to the northwesterly corner of Lot 504;
thence westerly along the northerly lines of Lots 505, 506 and
509 to the southwesterly corner of Lot 508; thence southerly
along the westerly line of Lot 509 to the northerly line of Wayne
Street at the southeasterly corner of Lot 740; thence westerly
along the northerly line of Wayne Street to the southwesterly
corner of Lot 740; thence northerly along the easterly line of
Lot 741 to the southerly line of Chalkstone Avenue at the north-
westerly corner of Lot 740 and the point and place of beginning.

SECTION 2. This Ordinance shall take effect upon its passage.

**IN CITY
COUNCIL**
FEB 17 1972
FIRST READING
READ AND PASSED
Thermon C. Crippin
CLERK

APPROVED
Joseph H. D'Amico
MAR 10 1972
MAYOR

**IN CITY
COUNCIL**
MAR 2 - 1972
FINAL READING
READ AND PASSED
Robert J. Hayter
PRESIDENT
Thermon C. Crippin
CLERK

No.

CHAPTER

AN ORDINANCE

COMMITTEE ON
ORDINANCES

Page 41
Ordinance 03

Chamont Vasquez
2/11/12
Chairman
Clerk

CITY OF PROVIDENCE
STATE OF RHODE ISLAND AND PROVIDENCE PLANTATIONS

PETITION TO THE CITY COUNCIL

TO THE HONORABLE CITY COUNCIL OF THE CITY OF PROVIDENCE:

The undersigned respectfully petitions your honorable body

That the undersigned Charles McIntosh is the owner in fee simple of those certain parcels of land located on Wayne Street, Douglas, Avenue and Chalkstone Avenue, Providence, Rhode Island, being further described as Lots 502, 503, 750, 749, 507, 508, 740, and 504 on Tax Assessors Plat Sixty-Eight (68) and they hereby petition the City Council for a change in zoning of said parcels from R-4 residential zone to a C-4 heavy commercial zone for the purpose of erecting a gasoline station on it.

Hazel C. McIntosh
Witness

Charles A. McIntosh
Charles McIntosh

**DEPARTMENT OF CITY CLERK
RECEIVED**

**JUN 14 1971
PROVIDENCE, R. I.**

Vincent Vespia
CITY CLERK OF PROVIDENCE
Ck. No 397

FILED

JUN 14 3 22 PM '71

DEPT. OF CITY CLERK
PROVIDENCE, R.I.

IN CITY
COUNCIL

JUN 17 1971

FIRST READING
REFERRED TO COMMITTEE ON
.....ORDINANCES.....

Vincent Vesperi
CLERK

Councilman Abern, by request

Department of City Clerk

MEMORANDUM

DATE: June 18, 1971

TO: Director Pallozzi

SUBJECT: ZONING CHANGE-LOTS 502, 503, 750, 749, 507, 508, 740 and 504,
PLAT 68.

CONSIDERED BY: Committee on Ordinances

DISPOSITION: Attached is copy of Petition on above subject for study
and report.

Vincent Vespe

City Clerk

PETITION OF CHARLES MCINTOSH FOR CHANGE IN ZONING.

Plat 68

- Lot 206 - Social Democratic Hunchagian Association
979 Cranston Street
Cranston, Rhode Island
- 318 - Rose Der Hagopian
141 Douglas Avenue
- 320 - Kazar Aramian & wf Goulistan N.
133 Douglas Avenue
- 207 - "
- 208 - Samuel Meklian & wf Sarah
11 Felix Avenue
- 323 - "
- 205 - George & Arakel Dolbashian
149 Douglas Avenue
- 440 - Florence Sarian
60 Broadway
Apt. 214
- 441 - "
- 476 - Ohan Keurjian & Jacob Nevcherlian
22 Belfield Drive
Johnston, Rhode Island
- 425 - Izak Spigelman & wf Sonia
101 Douglas Avenue
- 746 - George Ajootian
100 Taber Avenue
- 477 - Gaythorne Angele
19 Tidd Street
- 501 - Belle Freedman
97 Douglas Avenue
- 500 - Sateniq Stepanian
2 Bernon Street
- 499 - Anna Nazaka & Julia Hanley
4 Bernon Street
- 54 - Juarco Corp.
155 South Main Street
- 53 - "
- 52 - "
- 51 - "
- 50 - Pimantis J. Traskauskas & wf Gloria
447 Chalkstone Avenue
- 49 - Group Realty, Inc.
160 Parade Street
- 48 - "
- 62 - Nisban Baronian & wf Jartouhi
9 Crimea Street
- 58 - Thomas V. Sahagian, Jr.
108 Waveland Street
Johnston, Rhode Island

Plat 68

Lot 57 - Vartkis Sahagian
108 Waveland Street
Johnston, Rhode Island

56 - "

55 - "

502 - John L. James Est.
114 Douglas Avenue

503 - "

750 - "

749 - "

507 - "

508 - "

740 - "

509 - Walter R. Berry Est.
158 Doyle Avenue

506 - Andrew Johnston
261 Jastram Street

505 - John J. Kilroe
27 Wayne Street

504 - Daniel R. James
114 Douglas Avenue

741 - Sarah Der Vartanian
55 Lydia Street

744 - Harry Bogosian & wf Jean M.
91 Alvin Street

315 - Idel Realty Co.
63 Potter Street
Cranston, Rhode Island

511 - Vincent Kopka & wf Janet
460 Chalkstone Avenue

329 - Rose Nocomos
65 Wayne Street

510 - Idel Realty Inc.

742 - Thomas R. Hudson & Adam J. Bogdan
68 Wayne Street

760 - Adam Bogdan & Nellie M. Hudson
68 Wayne Street

519 - Daniel E. Aitchison & wf Rita D.
404 Valley Street

419 - Samuel Horowitz
202 Tenth Street

753 - "

520 - Anthony Dzekevich & wf Mary
539 River Avenue

521 - Adomas Jurgeleircius & wf Jadwiga
61 Bernon Street

Plat 68

- Lot 733 - Virginia Knight
50 Wayne Street
- 522 - Lillian Klitzner
57 Bernon Street
- 523 - Jack Kebarian & wf Madeline
53 Bernon Street
- 524 - Yepren Mourachian & wf Agnes
45 Bernon Street
- 758 - Rene R. Roberts & Kathleen Mellor
61 Archer Avenue
Johnston, Rhode Island
- 525 - Albert Shahasian
36 Grape Street
- 596 - Haig Markarian & wf Mary
43 Bernon Street
- 526 - Manuel Fagundes
37 Bernon Street
- 747 - Jakubas Russas
16 Inkerman Street
- 527 - Toros Bedrosian & wf Marion
18 Wayne Street
- 33 - Sookeas Nigohosian
33 Bernon Street
- 319 - Toros Bedrosian & wf Marion
18 Wayne Street
- 314 - Joseph A. Bucci & wf Maria C.
62 Argol Street
- 528 - George Bessette & wf Lena
25 Bernon Street
- 529 - Derby Construction Inc.
56 Circuit Drive
Cranston, Rhode Island
- 356 - James W. Folcarelli
100 Douglas Avenue
- 357 - Robert V. Kallian & wf Anna
249 Douglas Avenue
- 530 - Stowarzyszenie Polskie
11 Bernon Street
- 544 - Arthur Yarumian & wf Rose
62 Bernon Street
- 540 - Stephanie A. Gordon
24 Viola Street
East Providence
- 539 - Thomas A. DePalma & wf Margaret
32 Bernon Street
- 538 - Donig Markarian & Sataniq Markarian
32 Bernon Street
- 537 - Florence Hornvak
36 Bernon Street

Plat 68

Lot 536 - Abraham Feldman & wf Minnie
24 Bernon Street

535 - Alexandre Loussarevian & wf Eliz.
30 Candace Street

Councilman Crowley
Councilman ~~Hassett~~ *Ahern*

From

NAME AND
ADDRESS
OF SENDERVINCENT VESPIA, CITY CLERK
DEPARTMENT OF CITY CLERK
CITY HALL
PROVIDENCE, R.I. 02903

Indicate type of mail

☐ INSURED☐ C. O. D.☒ CERTIFIEDAffix stamp here if issued as
certificate of mailing or for
additional copies of this bill.

POSTMARK AND DATE OF RECEIPT



NUMBER OF ARTICLE	NAME OF ADDRESSEE, STREET, AND POST-OFFICE ADDRESS	POSTAGE	FEE	DUE SENDER IF C. O. D.	ENDORSEMENT ¹	R. R. FEE	S. D. FEE	S. H. FEE	RESTRICTED DELIVERY FEE	REMARKS	
1	32, 404 Social Democratic Ass., 979 Cranston St., Cranston										
2	32, 405 Samuel Melkias w/f. Sarah, 11 Felix Avenue										
3	32, 406 George & Arakel Dolbashian, 149 Douglas Ave.										
4	32, 407 Florence Sarian, 60 Broadway										
5	32, 408 Izak Spiegelman w/f. Sonia, 101 Douglas Ave.										
6	32, 409 George Ajostian, 100 Taber Ave.										
7	32, 410 Gaythorne Angele, 19 Tidd Street										
8	32, 411 Belle Freedman, 97 Douglas Avenue										
9	32, 412 Lutenia Stipanian, 2 Bernon St										
10	32, 413 Anna. Kazaka & Julia Hanley, 4 Bernon										
11	32, 414 Ementis J. Traskauskas w/f. Gloria										
12	447 Chalkstone Avenue										
13	32, 415 Group Realty, Inc., 160 Parade Street										
14	32, 416 Nisban Baronian w/f, 9 Crimea St.										
15	32, 417 Thomas V. Sahagian, Jr., 108 Wareland St. Johnston										
16	32, 418 Sarah Der Vartanian, 55 Lydia St										
17	32, 419 Harry Bogosian w/f, 91 Alvin Street										
18	32, 420 Real Realty Co, 93 Potter St, Cranston										
19	32, 421 Vincent Koska w/f, 460 Chalkstone Ave.										
20	32, 422 Rose Vocomes, 65 Wayne Street										
TOTAL NUMBER OF PIECES LISTED BY SENDER		TOTAL NUMBER OF PIECES RECEIVED AT POST OFFICE		POSTMASTER, PER (Name of receiving employee)		¹ Mark "F" if "Fragile," "P" if "Perishable," "E" if "Eggs," "EH" if "Eggs for Hatching," "B" if "Butter," "FL" if "Fragile-Liquid," and "FLU" if "Fragile-Liquid-This Side Up." ² Special-handling charges apply only to fourth-class parcels. Special-delivery service also includes special-handling service.					

19

 POSTMASTER, PER (Name of receiving employee)
 [Signature]

From

VINCENT VESPIA, CITY CLERK
DEPARTMENT OF CITY CLERK
CITY HALL
PROVIDENCE, R.I. 02903

NAME AND
ADDRESS
OF SENDER

Indicate type of mail


☐ INSURED

☐ C. O. D.

☒ CERTIFIED

Affix stamp here if issued as
certificate of mailing or for
additional copies of this bill.

POSTMARK AND DATE OF RECEIPT

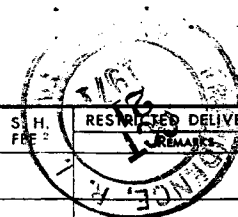

NUMBER OF ARTICLE	NAME OF ADDRESSEE, STREET, AND POST-OFFICE ADDRESS	POSTAGE	FEE	DUE SENDER IF C. O. D.	ENDORSE- MENT ¹	R. R. FEE	S. D. FEE	S. H. FEE ²	RESTRICTED DELIVERY FEE
1	32,423 Thomas R. Hudson & Adam Boydan, 68 Wayne								
2	32,424 Adam Boydan & Nellie M. Hudson, 68 Wayne								
3	32,425 Daniel E. Aitchison, 404 Valley St.								
4	32,426 Samuel Horowitz, 202 Tenth St.								
5	32,427 Anthony Dzekerich, 539 River Avenue								
6	32,428 Joseph A. Bucci & wf, 62 Argol Street								
7	32,429 James W. Folcarelli, 100 Douglas Avenue								
8	32,430 Robert V. Kalian & wf, 249 Douglas Ave.								
9	32,431 Stowarzyszenie Polskie, 11 Bernon								
10	32,432 Arthur Yarmain & wf, 62 Bernon								
11	32,433 Donig Markarian & Stanig Markarian, 32 Bernon								
12	32,434 Florence Horniak, 36 Bernon St.								
13	32,435 Abraham Feldman, 24 Bernon								
14	32,436 Alexandre Louscarevian, 30 Candace St.								
15									
16									
17									
18									
19									
20									
TOTAL NUMBER OF PIECES LISTED BY SENDER		TOTAL NUMBER OF PIECES RECEIVED AT POST OFFICE		POSTMASTER, PER (Name of receiving employee)		¹ Mark "F" if "Fragile," "P" if "Perishable," "E" if "Eggs," "EH" if "Eggs for Hatching," "B" if "Butter," "FL" if "Fragile-Liquid," and "FLU" if "Fragile-Liquid-This Side Up." ² Special-handling charges apply only to fourth-class parcels. Special-delivery service also includes special-handling service.			

From

VINCENT VESPIA, CITY CLERK
DEPARTMENT OF CITY CLERK
CITY HALL
PROVIDENCE, R.I. 02903

NAME AND
ADDRESS
OF SENDER

Indicate type of mail



INSURED



C. O. D.



CERTIFIED

Affix stamp here if issued as
certificate of mailing or for
additional copies of this bill.

POSTMARK AND DATE OF RECEIPT



NUMBER OF ARTICLE	NAME OF ADDRESSEE, STREET, AND POST-OFFICE ADDRESS	POSTAGE	FEE	DUE SENDER IF C. O. D.	ENDORSE- MENT ¹	R. R. FEE	S. D. FEE	S. H. FEE ²	RESTRICTED DELIVERY FEE REMARKS
1	32,377 Rose Der Hagopian, 141 Douglas Ave.	.08	.30						
2	32,378 Kazar Aramian, suf., 133 Douglas Ave.								
3	32,379 Chan Kenigian & Jacob N., 22 Belfield Dr., Johnston								
4	32,380 John L. James Est., 114 Douglas Ave.								
5	32,381 Daniel R. James, 114 Douglas Ave.								
6	32,382 John J. Kilroe, 27 Wayne St.								
7	32,383 Andrew Johnston, 261 Johnston St.								
8	32,384 Walter R. Berry Est., 2 Conduit St.								
9	32,385 Virginia Knight, 50 Wayne St.								
10	32,386 Ademas Jurgelavicius, 61 Bernon St.								
11	32,387 Lillian Klitzner, 57 Bernon St.								
12	32,388 Jack Kelaviansuf, Madeline, 53 Bernon								
13	32,389 Rene R. Polatz & Kathleen Mella, 61 Archer Ave Johnston								
14	32,390 Upprem Marcehian, suf., 45 Bernon St.								
15	32,391 Haig Markarian suf., 43 Bernon St.								
16	32,392 Albert Shahanian, 28 Wayne St.								
17	32,393 Manuel Fagundes, 37 Bernon St.								
18	32,394 Jakubas Russas, 16 Johnston St.								
19	32,395 Toros Bedrosian suf., 18 Wayne St.								
20	32,396 Soukran Vegohean, 33 Bernon St.								
TOTAL NUMBER OF PIECES LISTED BY SENDER		20		TOTAL NUMBER OF PIECES RECEIVED AT POST OFFICE		POSTMASTER, PER (Name of receiving employee)		¹ Mark "F" if "Fragile," "P" if "Perishable," "E" if "Eggs," "EH" if "Eggs for Hatching," "B" if "Butter," "FL" if "Fragile-Liquid," and "FLU" if "Fragile-Liquid-This Side Up." ² Special-handling charges apply only to fourth-class parcels. Special-delivery service also includes special-handling service.	

From

NAME AND
ADDRESS
OF SENDER

VINCENT VESPIA, CITY CLERK
DEPARTMENT OF CITY CLERK
CITY HALL
PROVIDENCE, R.I. 02903

Indicate type of mail

☐ INSURED

☐ C. O. D.

☐ CERTIFIED

Affix stamp here if issued as
certificate of mailing or for
additional copies of this bill.

POSTMARK AND DATE OF RECEIPT



NUMBER OF ARTICLE	NAME OF ADDRESSEE, STREET, AND POST-OFFICE ADDRESS	POSTAGE	FEE	DUE SENDER IF C. O. D.	ENDORSE- MENT ¹	R. R. FEE	S. D. FEE	S. H. FEE ²	RESTRICTED DELIVERY FEE REMARKS
1	32,397 George Bessette w/f Lora, 25 Berman St.								
2	32,398 Joseph A. Bucci w/f Maria, 16 Wayne St Cranston								
3	32,399 Derby Construction Inc, 56 Con Circuit Dr.								
4	32,400 Stephanie A. Gordon, 24 Viola Ave, East Prov.								
5	32,401 Thomas G. DePalma, 32 Berman St								
6	32,402 Juasco Corp, 155 South Main St.								
7	32,403 Vartkiss Sahagian, 108 Wardland St, Johnston								
8									
9									
TOTAL NUMBER OF PIECES LISTED BY SENDER	TOTAL NUMBER OF PIECES RECEIVED AT POST OFFICE	POSTMASTER, PER (Name of receiving employee)		¹ Mark "F" if "Fragile," "P" if "Perishable," "E" if "Eggs," "EH" if "Eggs for Hatching," "B" if "Butter," "FL" if "Fragile-Liquid," and "FLU" if "Fragile-Liquid-This Side Up." ² Special-handling charges apply only to fourth-class parcels. Special-delivery service also includes special-handling service.					

VINCENT PALLOZZI
DIRECTOR



JOSEPH A. DOORLEY, JR.
MAYOR

DEPARTMENT OF PLANNING AND URBAN DEVELOPMENT
CITY HALL, PROVIDENCE, RHODE ISLAND 02903

July 19, 1971

Committee on Ordinances
City Hall
Providence, Rhode Island 02903

SUBJECT: Referral No. 1803 and 1804 - ZONING CHANGE AT INTERSECTION OF CHALKSTONE
AND DOUGLAS AVENUES FROM R-4 to C-4

Gentlemen:

These petitions, from the Committee on Ordinances, concern the proposed rezoning of an area of 29,659 sq. ft. presently zoned R-4 to be changed to C-4. The land consists of Lot No. 505 (referral No. 1803) and Lots 502, 503, 750, 749, 507, 508, 740 and 504 (referral No. 1804) all in Assessor's Plat 68 at the intersection of Chalkstone and Douglas Avenues.

Inspection revealed that this tract of land is presently occupied by fourteen residential buildings containing over 20 dwelling units all in poor to fair condition. Across Chalkstone Ave. from the proposed site is a parcel of land of similar size recently rezoned to C-4 and now occupied by a large modern gasoline service station. The neighborhood is on the boundary of the "Smith Hill" neighborhood close to where it is ended by the U.S. Route 95 Connector and the Randall Square clearance area.

The nearby presence of the newly rezoned C-4 area with its huge modern service station makes inadvisable the demolition of these 20 low rent dwelling units for the probable side-by-side location of another service station. To allow this zone change would be poor planning and not in the best interest of the people of the city.

The Commission

VOTED: To recommend that this petition be denied.

Very truly yours,

Vincent Pallozzi
for Vincent Pallozzi
Director

VP:ee

cc: Francis Crowley, Councilman
Joseph P. Hassett, Councilman

Zoning Change No.

Cross-Hatched Area To Be Changed
From An R-4 Multiple Dwelling Zone
To A C-4 Heavy Commercial Zone.


PROVIDENCE, R. I.

P. W. 0691. - ENGINEERING OFFICE

CITY PROPERTY SECTION

Plan No

Date October 5, 1971

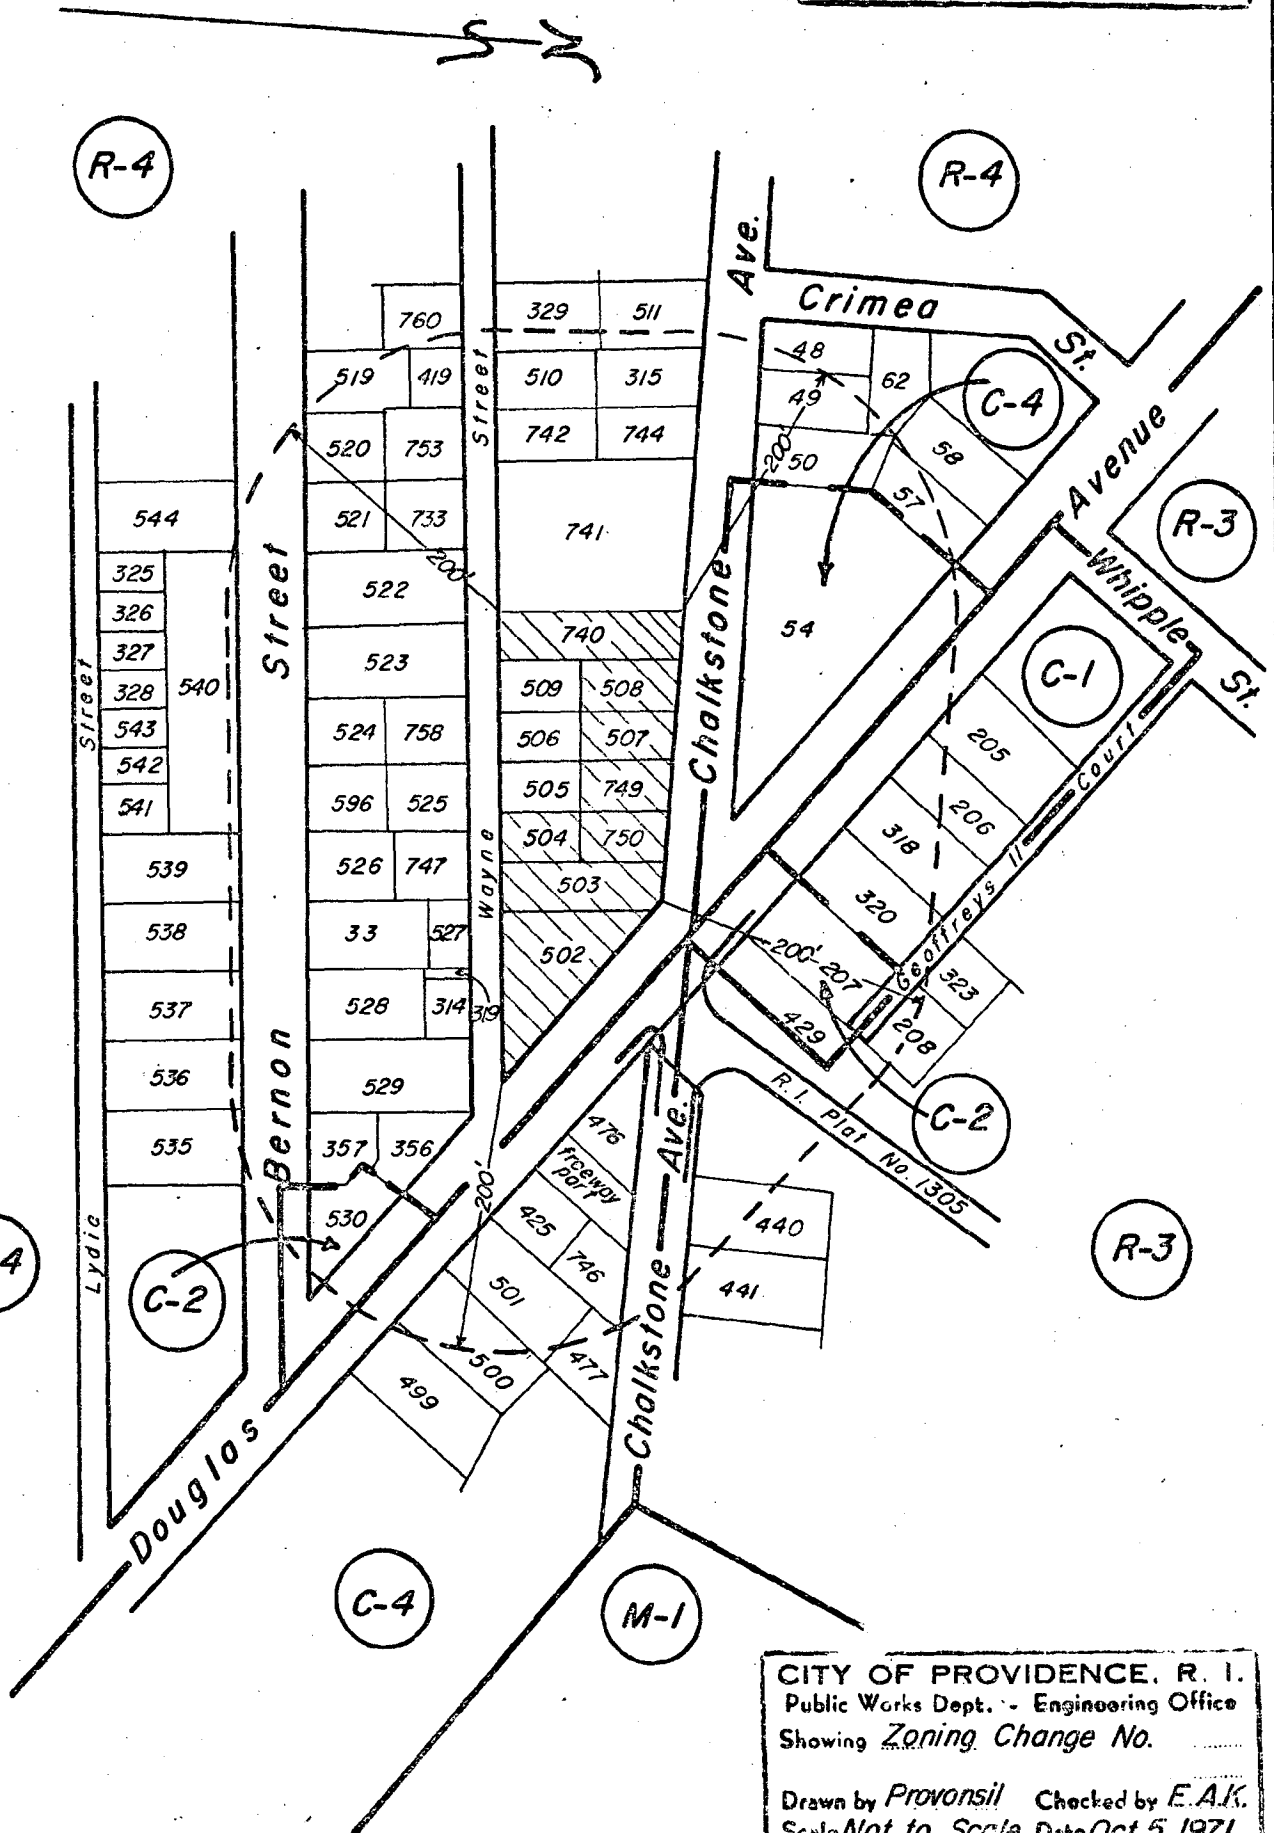

CITY OF PROVIDENCE, R. I.
Public Works Dept. - Engineering Office
Showing Zoning Change No.

Drawn by Provonsil Checked by E.A.K.
Scale Not to Scale Date Oct. 5, 1971
Corrected by J. P. R. Associate Engr.
Approved by J. P. R. Chief Engineer

Lot Numbers From As Plat 68

Zoning Change #250

The City of Providence

STATE OF RHODE ISLAND AND PROVIDENCE PLANTATIONS

CHAPTER 1972-16

No. 110 AN ORDINANCE AMENDING CHAPTER 544 OF 1951
BY CHANGING FROM AN R-4 MULTIPLE DWELLING ZONE TO A C-4 HEAVY
COMMERCIAL ZONE, LOT 505, AS SET OUT AND DELINEATED ON CITY
ASSESSOR'S PLAT 68; SAID LOT BEING DESIGNATED AS 27 WAYNE STREET.

Approved March 10, 1972

Be it ordained by the City of Providence:

SECTION 1. The Zoning Map accompanying and made a part of
Chapter 544 of the Ordinances of the City of Providence, approved
September 21, 1951, as heretofore amended, and entitled "An Ordin-
ance Zoning the City of Providence and Establishing Use, Height
and Area Regulations", is hereby further amended by changing from
an R-4 Multiple Dwelling Zone to a C-4 Heavy Commercial Zone, Lot
505, as set out and delineated on City Assessor's Plat 68; said
lot being designated as 27 Wayne Street, bounded and described as
follows:

Beginning at a point on the northerly line of Wayne Street
at the southeasterly corner of Lot 505 on City Assessor's Plat 68;
thence westerly along the northerly line of Wayne Street to the
southwesterly corner of Lot 505; thence northerly along the
easterly line of Lot 506 to the northwesterly corner of Lot 505;
thence easterly along the southerly line of Lot 749 to the north-
easterly corner of Lot 505; thence southerly along the westerly
line of Lot 504 to the northerly line of Wayne Street at the
southeasterly corner of Lot 505 and the point and place of beginn-
ing.

SECTION 2. This Ordinance shall take effect upon its passage.

IN CITY
COUNCIL
FEB 17 1972
FIRST READING
READ AND PASSED
Unanimous
CLERK

APPROVED
Joseph A. ...
MAYOR

IN CITY
COUNCIL
MAR 2 - 1972
FINAL READING
READ AND PASSED
Robert J. Hayton
PRESIDENT
Unanimous
CLERK

No.

CHAPTER

AN ORDINANCE

THE COMMITTEE ON
ORDINANCES

Approves Passage of
The Within Ordinance

Winnant Vesper
2/11/72
Elected

CITY OF PROVIDENCE
STATE OF RHODE ISLAND AND PROVIDENCE PLANTATIONS


PETITION TO THE CITY COUNCIL

TO THE HONORABLE CITY COUNCIL OF THE CITY OF PROVIDENCE:

The undersigned respectfully petitions your honorable body

That the undersigned, John J. Kilroe, is the owner in fee simple of that certain parcel of land located at 27 Wayne Street, Providence, Rhode Island, being further described as Lot Five Hundred and Five (505) on Tax Assessors' Plat Sixty Eight (68) and they hereby petition the City Council for a change in zoning of said parcel from a R-4 residential zone to a C-4 heavy commercial zone for the purpose of erecting a gasoline station on it.



Witness

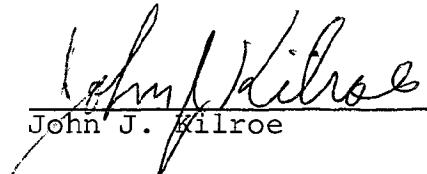
John J. Kilroe

DEPARTMENT OF CITY CLERK
RECEIVED

JUN 14 1971

PROVIDENCE, R. I.

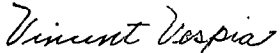

CITY CLERK OF PROVIDENCE

Ch. No. 397

FILED
JUN 14 3 22 PM '71
DEPT. OF CITY CLERK
PROVIDENCE, R.I.

IN CITY
COUNCIL

JUN 17 1971

FIRST READING
REFERRED TO COMMITTEE ON
ORDINANCES

Wm. Vincent Casper
CLERK

Councilman Abern, by request

Department of City Clerk

MEMORANDUM

DATE: June 18, 1971

TO: Director Pallozzi

SUBJECT: ZONING CHANGE-LOT 505, PLAT 68

CONSIDERED BY: Committee on Ordinances

DISPOSITION: Attached is copy of Petition on above subject for study and report.

Vincent Vespa
City Clerk

PETITION OF JOHN J. KILROE FOR CHANGE IN ZONING - 27 WAYNE STREET.

Plat 68

Lot 318 - Rose Der Hagopian
141 Douglas Avenue

320 - Kazar Aramian & wf Goulistan
133 Douglas Avenue

207 - Kazar Aramian & wf Goulistan

476 - Ohan Keurjian & Jacob Nevcherlian & wf Armistice
22 Belfield Drive
Johnston, Rhode Island

741 - Kazar Aramian & wf Goulistan

740 - John L. James Est.
114 Douglas Avenue

508 - "

507 - "

749 - "

750 - "

503 - "

502 - "

504 - Daniel R. James
114 Douglas Avenue

505 - John J. Kilroe
27 Wayne Street

506 - Andrew Johnston
261 Jastram Street

509 - Walter R. Berry Est.
2 Conduit Street

733 - Virginia Knight
50 Wayne Street

521 - Adomas Jurgelevicuis wf Jadwiga
61 Bernon Street

522 - Lillian Klitzner
57 Bernon Street

523 - Jack Kebarian & wf Madeline
53 Bernon Street

758 - Rene R. Robert & Kathleen A. Mellor
61 Archer Avenue
Johnston, Rhode Island

524 - Yeprem Mourachian wf Agnes
45 Bernon Street

596 - Haig Markarian & wf Mary
43 Bernon Street

525 - Albert Shaharian
28 Wayne Street

526 - Manuel Fagundes
37 Bernon Street

Plat 68

Lot 747 - Jakubas Russas
16 Inkerman Street

527 - Toros Bedrosian & wf Marion
18 Wayne Street

33 - Sookeas Negohosian
33 Bernon Street

319 - Toros Bedrosian & wf Marion

528 - George Bessette wf Lena
25 Bernon Street

314 - Joseph A. Bucci wf Maria
10 Wayne Street

529 - Derby Construction Inc.
56 Circuit Drive
Cranston, Rhode Island

540 - Stephanie A. Gordon
24 Viola Avenue
East Providence, Rhode Island

539 - Thomas A. DePalma wf Margaret
32 Bernon Street

51 - Juarco Corp.
155 South Main Street

52 - "

53 - "

54 - "

55 - Vartkis Sahagian
108 Waveland Street
Johnston, Rhode Island

Councilman Crowley
Councilman Ahern

NAME AND ADDRESS OF SENDER

From
VINCENT VESPIA, CITY CLERK
DEPARTMENT OF CITY CLERK
CITY HALL
PROVIDENCE, R.I. 02903

Indicate type of mail

☐ INSURED

☐ C. O. D.

☒ CERTIFIED

Affix stamp here if issued as certificate of mailing or for additional copies of this bill.

POSTMARK AND DATE OF RECEIPT



NUMBER OF ARTICLE	NAME OF ADDRESSEE, STREET, AND POST-OFFICE ADDRESS	POSTAGE	FEE	DUE SENDER IF C. O. D.	ENDORSEMENT ¹	R. R. FEE	S. D. FEE	S. H. FEE ²	RESTRICTED DELIVERY FEE	REMARKS	
1	32,377 Rose Der Hagopian, 141 Douglas Ave.	.08	.30								
2	32,378 Kazar Aramian & wife, 133 Douglas Ave.										
3	32,379 Ohan Kenigian & Jacob N., 22 Belfield Dr., Johnston										
4	32,380 John L. James Est., 114 Douglas Ave.										
5	32,381 Daniel R. James, 114 Douglas Ave.										
6	32,382 John J. Kilroe, 27 Wayne St.										
7	32,383 Andrew Johnston, 261 Jastram St.										
8	32,384 Walter R. Berry Est., 2 Conduit St.										
9	32,385 Virginia Knight, 50 Wayne St.										
10	32,386 Adomas Jurgelavicius, 61 Bernon St.										
11	32,387 Lillian Klitzner, 57 Bernon St.										
12	32,388 Jack Kelvarian & wife, Madeline, 53 Bernon										
13	32,389 Rene P. Polatz & Kathleen Mella, 61 Archer Ave. Johnston										
14	32,390 Yeghrem Mourachian & wife, 45 Bernon St.										
15	32,391 Haig Markarian & wife, 43 Bernon St.										
16	32,392 Albert Shahanian, 28 Wayne St.										
17	32,393 Manuel Fagundes, 37 Bernon St.										
18	32,394 Jakubas Russas, 16 Inkerman St.										
19	32,395 Toros Bedrosian & wife, 18 Wayne St.										
20	32,396 Soophias Negohosian, 33 Bernon St.										
TOTAL NUMBER OF PIECES LISTED BY SENDER		20		TOTAL NUMBER OF PIECES RECEIVED AT POST OFFICE		POSTMASTER, PER (Name of receiving employee)		¹ Mark "F" if "Fragile," "P" if "Perishable," "E" if "Eggs," "EH" if "Eggs for Hatching," "B" if "Butter," "FL" if "Fragile-Liquid," and "FLU" if "Fragile-Liquid—This Side Up." ² Special-handling charges apply only to fourth-class parcels. Special-delivery service also includes special-handling service.			

From

NAME AND
ADDRESS
OF SENDER

VINCENT VESPIA, CITY CLERK
DEPARTMENT OF CITY CLERK
CITY HALL
PROVIDENCE, R.I. 02903

Indicate type of mail


☐ INSURED

☐ C. O. D.

☐ CERTIFIED

Affix stamp here if issued as
certificate of mailing or for
additional copies of this bill.

POSTMARK AND DATE OF RECEIPT

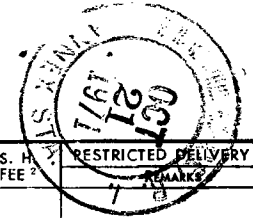

NUMBER OF ARTICLE	NAME OF ADDRESSEE, STREET, AND POST-OFFICE ADDRESS	POSTAGE	FEE	DUE SENDER IF C. O. D.	ENDORSE- MENT ¹	R. R. FEE	S. D. FEE	S. H. FEE ²	RESTRICTED DELIVERY FEE ³	REMARKS
1	32,397 George Bequette w/f Lana, 25 Bernon St.									
2	32,398 Joseph A. Bucci w/f Maria, 16 Wayne St. Cranston									
3	32,399 Derby Construction Inc., 56 Con Circuit Dr.									
4	32,400 Stephanie A. Gordon, 24 Viola Ave, East Prov.									
5	32,401 Thomas A. DePalma, 32 Bernon St									
6	32,402 Juasco Corp, 155 South Main St.									
7	32,403 Vartkiss Sahagian, 108 Woodland St, Johnston									
8										
9										
TOTAL NUMBER OF PIECES LISTED BY SENDER		TOTAL NUMBER OF PIECES RECEIVED AT POST OFFICE		POSTMASTER, PER (Name of receiving employee)						

¹ Mark "F" if "Fragile," "P" if "Perishable," "E" if "Eggs," "EH" if "Eggs for Hatching," "B" if "Butter," "FL" if "Fragile-Liquid," and "FLU" if "Fragile-Liquid-This Side Up."
² Special-handling charges apply only to fourth-class parcels. Special-delivery service also includes special-handling service.

Zoning Change No.

Cross-Hatched Area To Be Changed From An R-4 Multiple Dwelling Zone To A C-4 Heavy Commercial Zone.


PROVIDENCE, R. I.

P. W. DEPT. - ENGINEERING OFFICE

CITY PROPERTY SECTION

Piso No _____

October 7, 1971

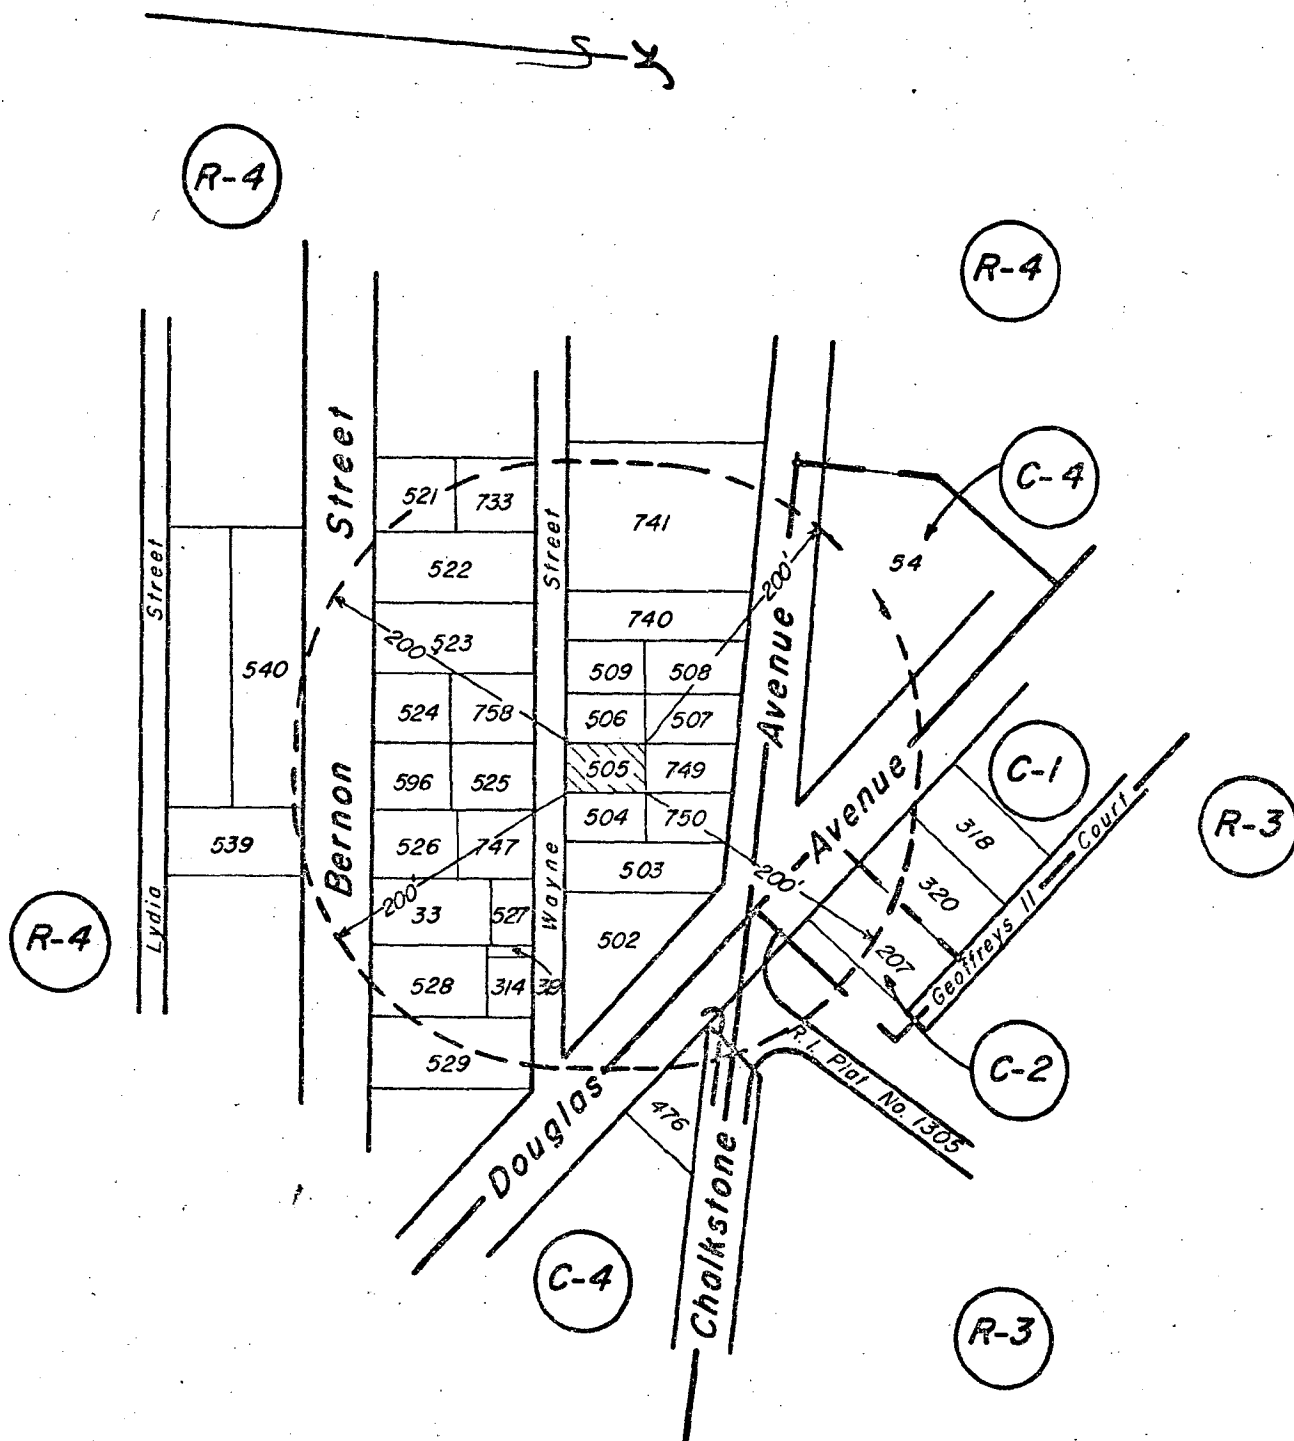

CITY OF PROVIDENCE, R. I.
Public Works Dept. - Engineering Office
Showing Zoning Change No.

Drawn by Provonsil Checked by E.A.K.
Scale Not to Scale Date Oct. 7, 1971

Correct L. P. Gelf Associates Inc.
Approved [Signature]

of Numbers from Assessor's Plot 68

The City of Providence

STATE OF RHODE ISLAND AND PROVIDENCE PLANTATIONS

CHAPTER 1972-17

No. 111 **AN ORDINANCE** AMENDING CHAPTER 21-14 OF THE CODE OF ORDINANCES OF THE CITY OF PROVIDENCE, EFFECTIVE OCTOBER 21, 1968, AS AMENDED; RELATIVE TO FILING FEE FOR PETITION TO AMEND THE ZONING ORDINANCE, INCLUDING THE ZONING MAP.

Approved March 10, 1972

Be it ordained by the City of Providence:

Section 1. Section 21-14 of the Code of Ordinances of the City of Providence, effective October 21, 1968, is hereby amended to read as follows:

"No petition for an amendment to the zoning Ordinance, including the zoning map, shall be accepted by the clerk of the City Council, unless accompanied by a filing fee of One Hundred (\$100.00) Dollars, which shall be deposited with the City Clerk, and no part of which shall be returnable to the petitioner."

Section 2. This Ordinance shall take effect upon its passage.

IN CITY
COUNCIL
FEB 17 1972
FIRST READING
READ AND PASSED
Winnant
CLERK

APPROVED
MAR 10 1972
Joseph A. Morley
MAYOR

IN CITY
COUNCIL
MAR 2 - 1972
FINAL READING
READ AND PASSED
Robert J. Dutton
PRESIDENT
Winnant
CLERK

No.

CHAPTER

AN ORDINANCE

THE CITY OF

Ordinances

Approves Passage of

Warrant Vesper.

FEB 1 1972

THE CITY OF PROVIDENCE
STATE OF RHODE ISLAND AND PROVIDENCE PLANTATIONS

RESOLUTION OF THE CITY COUNCIL

No. 112

Approved March 10, 1972

WHEREAS, Richard Lufkin has the distinction of attaining the highest honor for a member in scouting by becoming an Eagle Scout, and

WHEREAS, this fine, young gentleman is a credit to himself, his family, and Troop 76 of Providence,

NOW, THEREFORE, BE IT RESOLVED, that His Honor, Mayor Joseph A. Doorley, Jr., and the Members of the City Council do hereby congratulate Eagle Scout Richard Lufkin upon the occasion of his attaining this highest of scouting honors.

IN CITY COUNCIL

MAR 2 - 1972

READ and PASSED

Robert J. Hapton
President
Vincent C. Ricci
Clerk

APPROVED

Joseph A. Doorley, Jr.
MAY 10 1972
MAYOR

Councilman Synek and
Councilman Macart

RESOLUTION OF THE CITY COUNCIL

No. 113

Approved March 10, 1972

WHEREAS, the Modern Dance Company of the George J. West Jr. High School rendered an outstanding performance of its presentation of, "Jesus Christ Superstar" at that school auditorium during the period February 1 to 5, 1972, inclusive, and

WHEREAS, much credit is due to the performers, as a troupe and as individuals, and to their director and theatrical staff; for outstanding performance by an amateur group,

NOW, THEREFORE, BE IT RESOLVED, that in expressing the congratulations of the City Council to the George J. West Jr. High School Modern Dance Company, it is the fervent hope that future theatrical presentations be encouraged that will bring more experience to the performers and pleasure to their audiences in the future.

IN CITY COUNCIL

MAR 2 - 1972

READ and PASSED

Robert J. Haffner
President
Clerk

APPROVED

Joseph A. Corley
MAYOR