

THE CITY OF PROVIDENCE
STATE OF RHODE ISLAND AND PROVIDENCE PLANTATIONS

RESOLUTION OF THE CITY COUNCIL

No. 146

Approved March 10, 1971

RESOLVED, that the Providence School Committee is hereby respectfully requested to defer any action on the so-called Third Phase of the Providence Plan until the Finance Committee of the City Council has had an opportunity to meet with members of the Providence School Committee and its administrative personnel and to report back to the City Council.

IN CITY COUNCIL

MAR 4 - 1971

Robert J. Horton
Clerk

APPROVED

MAR 10 1971

Joseph A. Doolley
MAYOR

Council President Pro Tempore Bestene and
Councilman Pratt, Councilman Lynch, Councilman Moser
Councilman W. Murphy, Councilman Pastero, Councilman Scianetta
and Councilman Cole

THE CITY OF PROVIDENCE
STATE OF RHODE ISLAND AND PROVIDENCE PLANTATIONS

RESOLUTION OF THE CITY COUNCIL

No. 147

Approved March 10, 1971

WHEREAS, Section 703 of the Housing and Urban Development Act of 1965 authorizes the making of grants of Federal funds to local public bodies or agencies to assist in financing the development cost of neighborhood facilities projects necessary for carrying out programs of community service; and

WHEREAS, the City of Providence, Rhode Island, (herein sometimes referred to as "Applicant") deems it to be necessary and in the public interest to provide certain facilities of the type contemplated in said Section 703 and to undertake a project (hereinafter called the "Neighborhood Facilities Project") with Federal grant assistance, described as the Fox Point Neighborhood Center; and

WHEREAS, it is recognized that the Federal contract for such financial assistance pursuant to said Section 703 will impose certain obligations and responsibilities upon the Applicant and will require among other things (1) the provision of the local share of the cost of the Neighborhood Facilities Project, (2) assurances that families or individuals displaced as a result of the development of a Neighborhood Facilities Project will be offered decent, safe, and sanitary housing within their means, (3) the making of relocation payments in accordance with regulations of the Department of Housing and Urban Development, (4) compliance with Federal labor standards, and (5) compliance with Federal requirements relating to equal employment opportunity; and

WHEREAS, Title VI of the Civil Rights Act of 1964, the regulations of the Department of Housing and Urban Development effectuating that Title, or the policy of the Department provide that no person shall, on the ground of race, color, creed, or national origin be excluded from participation in, be denied the benefits of, or be subjected to discrimination in the undertaking and carrying out of projects receiving Federal financial assistance:

NOW, THEREFORE, THE CITY COUNCIL OF THE CITY OF PROVIDENCE, RHODE ISLAND, RESOLVES:

1. That an application by the City of Providence, Rhode Island, on behalf of the Providence Boys' Clubs, be made to the Department of Housing and Urban Development Act of 1965, in an amount equal to two-thirds of the development cost of the Neighborhood Facilities Project, such development cost now estimated to be \$1,126,850.00.
2. That the Providence Boys' Clubs, Inc. shall provide funds in an amount equal to but not less than two-thirds of the total cost of the proposed project; that the City of Providence shall not be responsible for or provide any funds of its own to be used for this project.
3. That the Neighborhood Facilities Project (a) is necessary for carrying out a program of health, recreational, social, or similar community service in the area, (b) is consistent with comprehensive planning for the development of the community, and (c) will be available for use by a significant (number)* of the area's low- and moderate-income residents.
4. That the Mayor is hereby authorized and directed to execute and file such application, to execute such contracts as may be necessary for the grant applied for to provide such information and furnish such documents as may be required by the Department of Housing and Urban Development, and to act as the authorized representative of the Applicant in the accomplishment of the Neighborhood Facilities Project.

5. That the United States of America and the Secretary of Housing and Urban Development be, and they hereby are, assured of full compliance by the Applicant with the regulations of the Department of Housing and Urban Development effectuating Title VI of the Civil Rights Act of 1964, and with the policy of the Department prohibiting discrimination on the basis of creed.
6. That the Neighborhood Facilities Project will be carried out in full compliance with applicable Federal statutes and regulations of the Secretary of Labor pertaining to the employment of laborers and mechanics on projects assisted with Federal funds.

IN CITY COUNCIL

MAR 4 - 1971

READ and PASSED

.....
Wesley C. ... President
.....
Wesley C. ... Clerk

APPROVED

MAR 8 1971
Joseph A. ...
.....
MAYOR

Councilman J. Murphy and
Councilman Kawai, by request

MPD 7350.1A

APPENDIX 5

The undersigned hereby certifies that:

1. He is the duly qualified and acting (Title of Officer)
of the (Applicant) (herein called the "Applicant"), and the
keeper of its records.

2. The attached resolution is a true and correct copy of the
resolution as finally adopted at a meeting of the Applicant held on
the day of 19 , and duly recorded in his
office.

3. The meeting was duly convened and held in all respects in
accordance with law and, to the extent required by law, due and proper
notice of the meeting, and a legally sufficient number of members of
the Applicant voted in the proper manner for the adoption of the
resolution. All other requirements and proceedings under law incident
to the proper adoption or passage of the resolution have been duly
fulfilled, carried out, and otherwise observed.

4. If an impression of the seal has been affixed below, it
constitutes the official seal of the Applicant, and this certificate
is hereby executed under the official seal. If no seal has been
affixed below, the Applicant does not have and is not legally required
to have an official seal.

5. The undersigned is duly authorized to execute this certificate.

IN WITNESS WHEREOF, the undersigned has hereunto set his hand this
day 19 .

(SEAL)

(Signature of Recording Officer)

(Title of Recording Officer)

ATTEST:

(Signature of Attesting Officer)

(Title of Attesting Officer)

81-52

RESOLUTION OF THE CITY COUNCIL

No. 148

Approved March 10, 1971

WHEREAS, the Little League Field, located on Tim O'Neil Field in Roger William's Park, is in need of refurbishing, and

WHEREAS, the South Providence-Elmwood Little League President, Joseph Bailey, has volunteered to assist in the improvement of the said Field,

NOW, THEREFORE, BE IT RESOLVED, that the Director of the Department of Public Property effect a meeting with the President of the South Providence-Elmwood Little League to determine the extent of the need for refurbishing of the said Little League Field on Tim O'Neil Field in Roger William's Park.

IN CITY COUNCIL

MAR 4 1971
READ and PASSED
..... President
..... Clerk

APPROVED
MAR 10 1971
..... MAYOR

IN CITY
COUNCIL

FEB 18 1971

FIRST READING
REFERRED TO COMMITTEE ON
PUBLIC WELFARE

Wm. H. Vesper
CLERK

THE COMMITTEE ON
Public Welfare
Approves passage of
The Welfare ~~Resolution~~ Resolution
Wm. H. Vesper
Feb 25, 1971
Chairman
Clerk

Councilman Mc Kernan,
Councilman Brown and Councilman Moran

Department of-City Clerk

MEMORANDUM

DATE: February 19, 1971

TO: Director Travisono

SUBJECT: LITTLE LEAGUE FIELD-ROGER WILLIAM'S PARK

CONSIDERED BY: Committee on Public Welfare

DISPOSITION: Attached is copy of Resolution concerning above Park.

Vincent Vespra

City Clerk



EVERETT A. TRAVISONO
DIRECTOR

DEPARTMENT OF PUBLIC PROPERTY
CITY HALL, PROVIDENCE, RHODE ISLAND 02903

DIVISIONS

PURCHASING	PUBLIC BUILDINGS
PUBLIC LANDS & PARKS	PUBLIC SERVICES
CUSTODIAL SERVICES	MAINTENANCE & REPAIR

MAYOR
JOSEPH A. DOORLEY, JR.

February 25, 1971

Honorable Philip Addison, Chairman
Committee on Public Welfare
City Hall
Providence, Rhode Island

Dear Mr. Addison:

Regarding the Resolution of the City Council, whereas the Little League Field, located on Tim O'Neil Field in Roger Williams Park, is in need of refurbishing.

In my spring preparations to condition all recreation facilities for the coming season, I have planned to refurbish the original Little League Field with a complete new infield and top dressing of outfield. Also my department intends to complete the refurbishing started last year on the Farm League Field. Installed at the Farm League Field last year were a backstop and benches.

Next week I intend to contact Mr. Joseph Bailey, President of the South Providence-Elmwood Little League who has volunteered to assist in the improvement of the said field.

Very truly yours,

Alfred Conca Jr.
Senior Planner
Department of Public Property



DEPARTMENT OF PUBLIC PROPERTY
CITY HALL, PROVIDENCE, RHODE ISLAND 02903

Rec. 148
7/19/70
MAYOR

EVERETT A. TRAVISONO
DIRECTOR

DIVISIONS

PURCHASING	PUBLIC BUILDINGS
PUBLIC LANDS & PARKS	PUBLIC SERVICES
CUSTODIAL SERVICES	MAINTENANCE & REPAIR

JOSEPH A. DOORLEY, JR.

February 25, 1971

Honorable Philip Addison, Chairman
Committee on Public Welfare
City Hall
Providence, Rhode Island

Dear Mr. Addison:

Regarding the Resolution of the City Council, whereas the Little League Field, located on Tim O'Neil Field in Roger Williams Park, is in need of refurbishing.

In my spring preparations to condition all recreation facilities for the coming season, I have planned to refurbish the original Little League Field with a complete new infield and top dressing of outfield. Also my department intends to complete the refurbishing started last year on the Farm League Field. Installed at the Farm League Field last year were a backstop and benches.

Next week I intend to contact Mr. Joseph Bailey, President of the South Providence-Elmwood Little League who has volunteered to assist in the improvement of the said field.

Very truly yours,

Alfred Conca Jr.

Alfred Conca Jr.
Senior Planner
Department of Public Property

THE CITY OF PROVIDENCE
STATE OF RHODE ISLAND AND PROVIDENCE PLANTATIONS

RESOLUTION OF THE CITY COUNCIL

No. 149

Approved March 10, 1971

RESOLVED, That the Director of Recreation is requested
to cause the construction of a "Tot Lot" along Comstock Avenue.

IN CITY COUNCIL

MAR 4 - 1971

READ and PASSED

Robert J. Hutton
President
Wincent L. Cichini
Clerk

APPROVED

MAR 10 1971

Joseph A. Doolley
MAYOR

RESOLUTION
OF THE
CITY COUNCIL

IN CITY
COUNCIL

SEP 5 - 1968

FIRST READING
REFERRED TO COMMITTEE ON
PUBLIC WELFARE

Vincent Casper
Clerk

THE COMMITTEE ON
PUBLIC WELFARE

Recommends

William H. Matthews
Deputy City Clerk
"To Be Continued"

JAN 29 1969

THE COMMITTEE ON
PUBLIC WELFARE

Recommends

William H. Matthews
First Deputy City Clerk
Clerk

MAY 28 1969

"To Be Continued"

THE COMMITTEE ON
PUBLIC WELFARE

Recommends

William H. Matthews
First Deputy City Clerk
Clerk

JUN 24 1970

"To Be Continued"

THE COMMITTEE ON
PUBLIC WELFARE

Recommends

William H. Matthews
Deputy City Clerk
"To Be Continued"

SEP 25 1970

THE COMMITTEE ON
PUBLIC WELFARE

Recommends

William H. Matthews
First Deputy City Clerk
Clerk
"To Be Continued"

FEB 11 1971

Public Welfare
Resolution
Unanimous
Feb 21, 1971
Clerk

Commissioner Wexler and Moran

Department of City Clerk

MEMORANDUM

Providence, R. I. September 10, 1968

TO: Director of Recreation Cronin

SUBJECT: Tot Lot along Comstock Avenue

CONSIDERED BY: Committee on Public Welfare

DISPOSITION:

Attached is resolution requesting construction of a
Tot Lot along Comstock Avenue.

Vincent Vespa
City Clerk



DEPARTMENT OF PUBLIC PROPERTY
CITY HALL, PROVIDENCE, R. I. 02903

EVERETT A. TRAVISONO
DIRECTOR

DIVISIONS
PURCHASING PUBLIC BUILDINGS
PUBLIC LANDS & PARKS PUBLIC SERVICES
CUSTODIAL SERVICES MAINTENANCE & REPAIR

MAYOR
JOSEPH A. DOORLEY, JR.

DECEMBER 3, 1969

HONORABLE SALVATORE A. BEATINI, CHAIRMAN
COMMITTEE ON PUBLIC WELFARE
CITY HALL
PROVIDENCE, RHODE ISLAND

DEAR MR. BEATINI:

CONCERNING THE RESOLUTION OF THE CITY COUNCIL--RESOLVED,
THAT THE DIRECTOR OF RECREATION IS REQUESTED TO CAUSE THE
CONSTRUCTION OF A "TOT LOT" ALONG COMSTOCK AVENUE.

IN REGARDS TO THE LOCATION OF TOT LOT TO BE CONSTRUCTED
ALONG COMSTOCK AVENUE, MORE INFORMATION WILL BE NEEDED TO
DETERMINE EXACT LOCATION OF PROPERTY. ALSO INFORMATION
PERTAINING AS TO OWNERSHIP OF SUCH LAND.

RESPECTFULLY YOURS,

ALFRED CONCA JR.
SENIOR PLANNER OF PUBLIC LANDS



DEPARTMENT OF PUBLIC PROPERTY

CITY HALL, PROVIDENCE, RHODE ISLAND 02903

MAYOR

JOSEPH A. DOORLEY, JR.

DIVISIONS

EVERETT A. TRAVISONO
DIRECTOR

PURCHASING
PUBLIC LANDS & PARKS
CUSTODIAL SERVICES

PUBLIC BUILDINGS
PUBLIC SERVICES
MAINTENANCE & REPAIR

September 24, 1970

Honorable Salvatore A. Beatini, Chairman
Committee on Public Welfare
City Hall
Providence, Rhode Island

Dear Mr. Beatini:

Concerning the Resolution of the City Council--
that the Director of Recreation is requested to cause
the construction of a "Tot Lot" along Comstock Avenue.

A survey and field check of Comstock Avenue will
be conducted by my office to establish any vacant city-
owned property or privately owned vacant lot available
for purchase, for use of constructing a "Tot Lot"
in requested area.

Respectfully yours,

Alfred Conca Jr.
Senior Planner of Public Lands

ACJ:ac



DEPARTMENT OF PUBLIC PROPERTY
CITY HALL, PROVIDENCE, RHODE ISLAND 02903

MAYOR

JOSEPH A. DOORLEY, JR.

DIVISIONS

PURCHASING

PUBLIC LANDS & PARKS

CUSTODIAL SERVICES

PUBLIC BUILDINGS

PUBLIC SERVICES

MAINTENANCE & REPAIR

EVERETT A. TRAVISONO
DIRECTOR

Ree 149
1871
0

September 24, 1970

Honorable Salvatore A. Beatini, Chairman
Committee on Public Welfare
City Hall
Providence, Rhode Island

Dear Mr. Beatini:

Concerning the Resolution of the City Council--
that the Director of Recreation is requested to cause
the construction of a "Tot Lot" along Comstock Avenue.

A survey and field check of Comstock Avenue will
be conducted by my office to establish any vacant city-
owned property or privately owned vacant lot available
for purchase, for use of constructing a "Tot Lot"
in requested area.

Respectfully yours,

Alfred Conca Jr.

Alfred Conca Jr.
Senior Planner of Public Lands

ACJ:ac

RESOLUTION OF THE CITY COUNCIL

No. 150

Approved March 10, 1971

RESOLVED, THAT His Honor the Mayor be and he hereby is authorized to execute a Deed of Conveyance to the Urban Housing Corporation for the purpose of low moderate income families, that certain tract or parcel of land located at the corners of Carpenter Street and Pallas Street, being Lot number 957, as Set Out and Delineated on City Assessors Plat 28, containing approximately 8,969 square feet of land area, for the sum of \$3,700.00, and such deed shall contain such other terms and conditions as may be approved by the Mayor; the City Solicitor.

IN CITY COUNCIL

MAR 4 - 1971

READ and PASSED

[Signature]
President
[Signature]
Clerk

APPROVED

MAR 10 1971

[Signature]
MAYOR

RESOLUTION AUTHORIZING THE
MAYOR TO EXECUTE A DEED OF
CONVEYANCE TO THE URBAN
HOUSING CORPORATION FOR THE
PURPOSE OF LOW MODERATE INCOME
FAMILIES PROPERTY DESIGNATED AS
LOT 957, PLAT 28, ON CITY
ASSESSORS RECORDS

THE COMMITTEE ON


City Property.....

Approves Passage of
The within Resolution

Unanimous... *W. J. [Signature]*
Chairman

Feb 22, 1971 *Clark*
Clerk

PROVIDENCE, R. I.
 P. B. DEPT. - ENGINEERING OFFICE
 CITY PROPERTY SECTION
 Plot No 063420
 Date Feb. 24, 1971

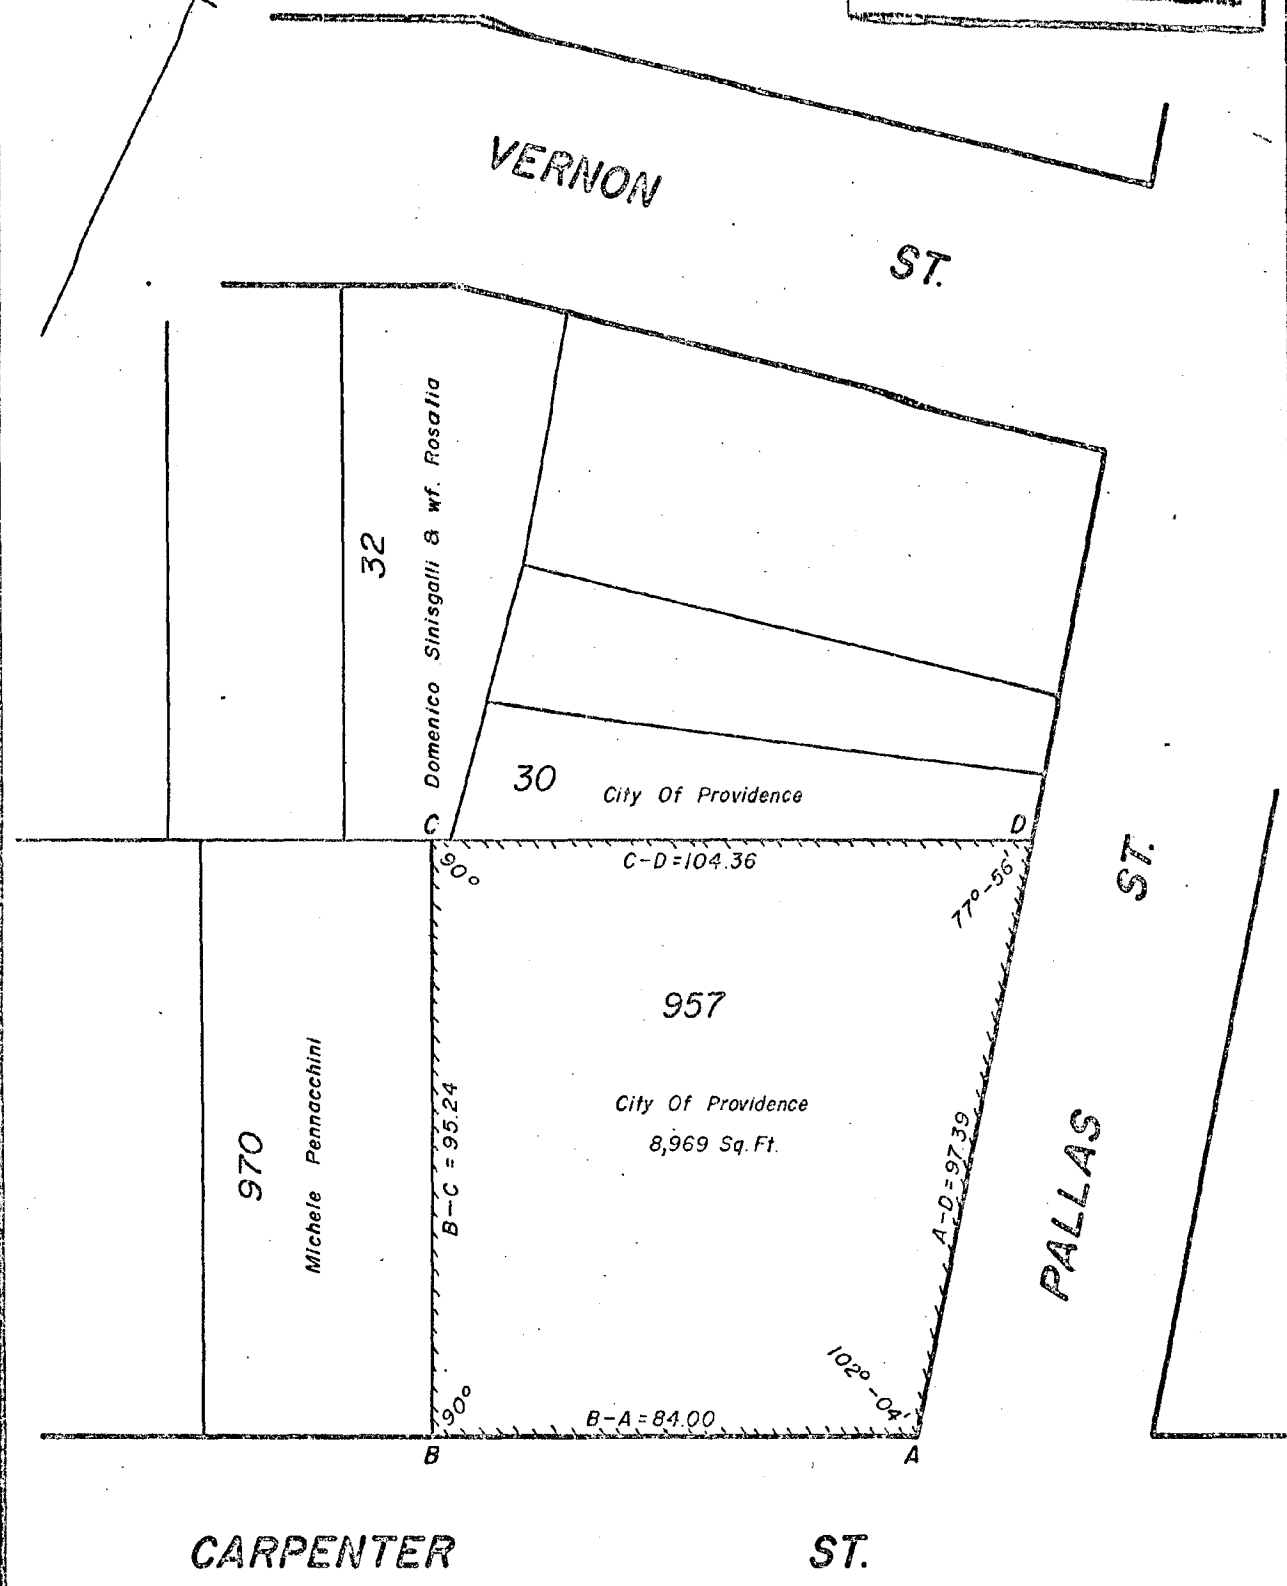

Note:
 Cross-Hatched Area Lettered (A-B-C-D-A)
 Indicates Proposed Sale.

CITY OF PROVIDENCE, R. I.
 Public Works Dept. - Engineering Office
 Showing Proposed Sale
 Drawn by Petruska Checked by E. A. K.
 Scale 1" = 30' Date Feb. 24, 1971
 Corrected L. P. Reid Associate Eng.
 Approved L. P. Reid CHIEF ENGINEER

Lot Numbers From Assessor's Plat 28

RESOLUTION OF THE CITY COUNCIL

No. 151

Approved March 10, 1971

RESOLVED, THAT His Honor, the Mayor, be and hereby is authorized to execute a lease with an option to purchase with Edward J. Tavarozzi, of the City and County of Providence, of the real estate located at 37 Diamond Street, said City and County, said (Plat 31, Lot 205) land being Lot 205 on City Assessor's Plat 31, for the lease consideration of \$50.00 for one year including the option to purchase said land at the expiration of one year for the purchase price of \$450.00, and said lease with option to purchase to certain such other terms and conditions as may be approved by the Mayor and the City Solicitor.

IN CITY COUNCIL

MAR 4 - 1971

READ and PASSED

.....
..... President
..... Clerk


APPROVED

MAR 10 1971

.....
..... MAYOR

RESOLUTION AUTHORIZING THE MAYOR
TO EXECUTE A LEASE WITH AN
OPTION TO PURCHASE WITH
EDWARD J. TAVAROZZI, LOT 205 ON
CITY ASSESSOR'S PLAT 31

7-6-72, 1971
Chairman
The within Resolution
Approved by
THE COMMITTEE ON

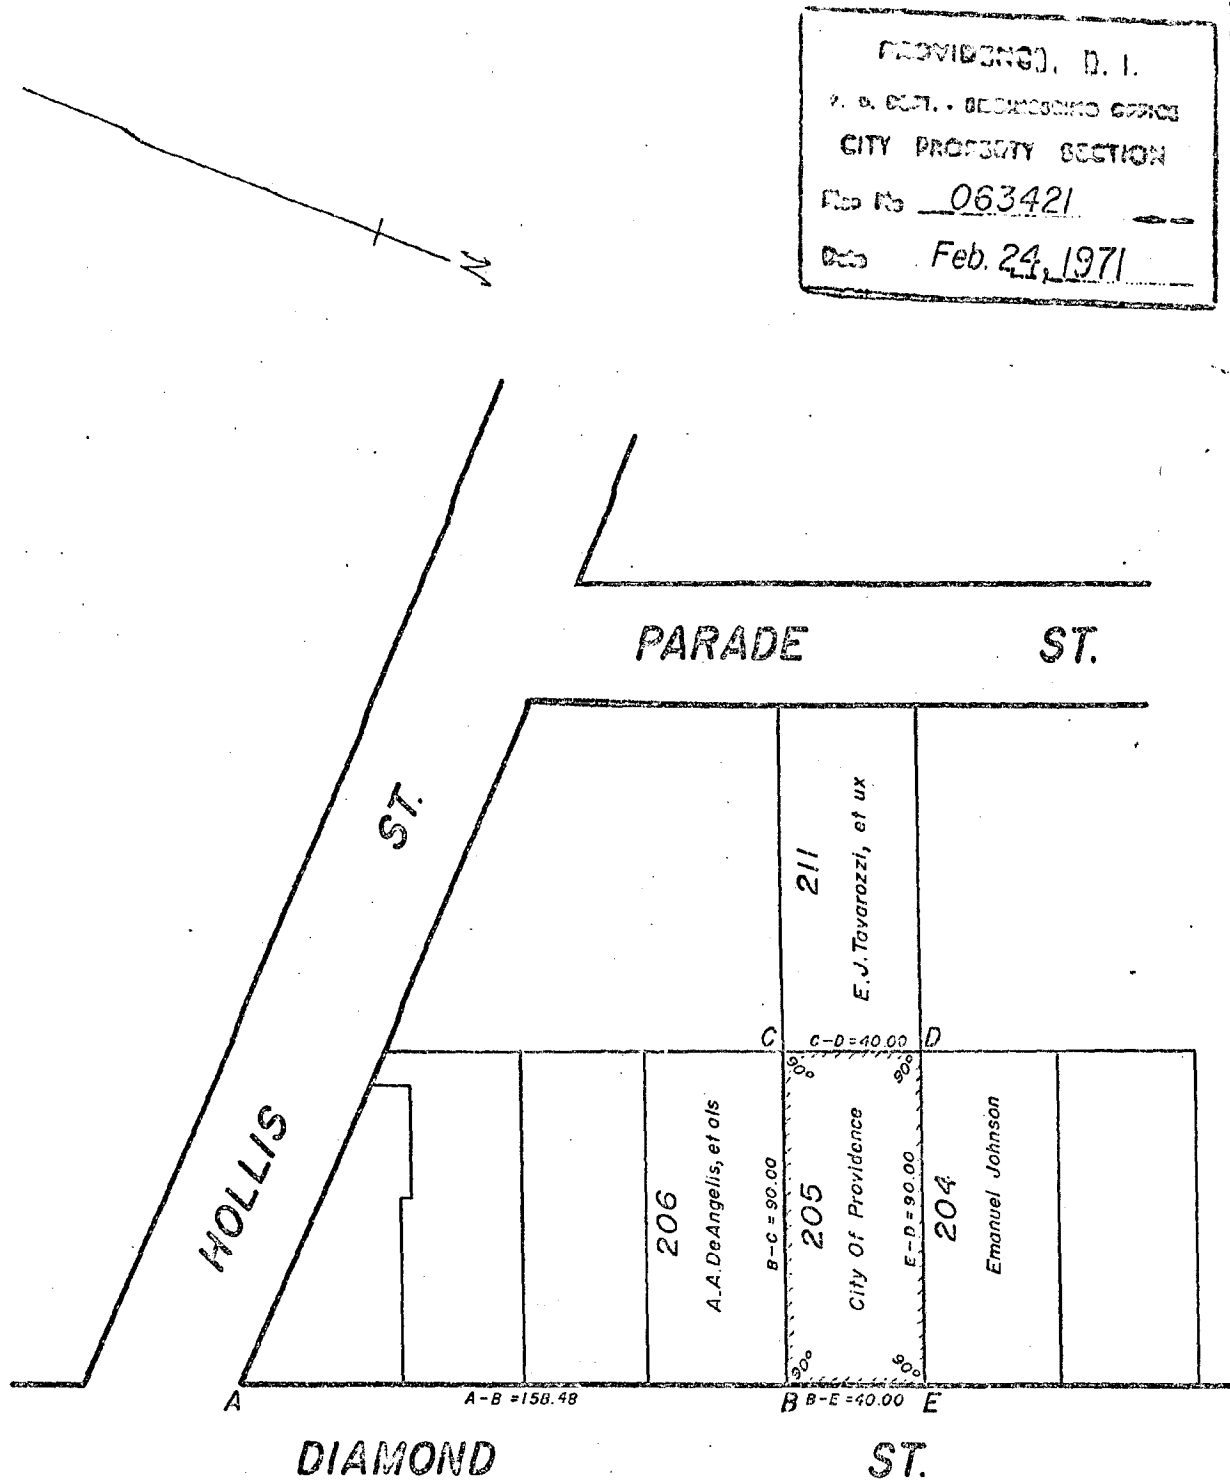

Note:
 Proposed Sale Of Lot 205 (Cross-Hatched
 Area B-C-D-E-B) Contains 3,600 Sq. Ft.

Lot Numbers From Assessor's Plat 31

CITY OF PROVIDENCE, R. I.
 Public Works Dept. - Engineering Office
 Showing Proposed Sale
 Drawn by Petruska Checked by E.A.K.
 Scale 1" = 50' Date Feb 24, 1971
 Correct Associate Engr.
 Approved R. B. Shaw
 CIVIL ENGINEER

768
 6-30