

CITY OF PROVIDENCE

STATE OF RHODE ISLAND AND PROVIDENCE PLANTATIONS

RESOLUTION OF THE CITY COUNCIL

No 406

Approved: July 10, 1986

RESOLVED, that the City of Providence grant the Narragansett Bay Water Quality Management District Commission a "permanent easement" on Henderson Street at Allens Avenue for the purpose of constructing and maintaining a meter cabinet in the location shown as attached and incorporated by reference herein.

IN CITY COUNCIL

JUL 3 1986

READ AND PASSED

Michael W. Eaton PRES.

Michael R. Chant CLERK

First Deputy City

APPROVED

JUL 10 1986

John A. Pendergast

13-1-86
13-1-86
13-1-86

IN CITY COUNCIL

JUN 5 1986

FIRST READING

REFERRED TO COMMITTEE ON


PUBLIC WORKS

Ben Merlo CLERK


Councilwoman Sargnoli (By Request)



STATION 125+70 - SEE
PROVIDENCE & WORCESTER
RR VALUATION MAP NO. 3A

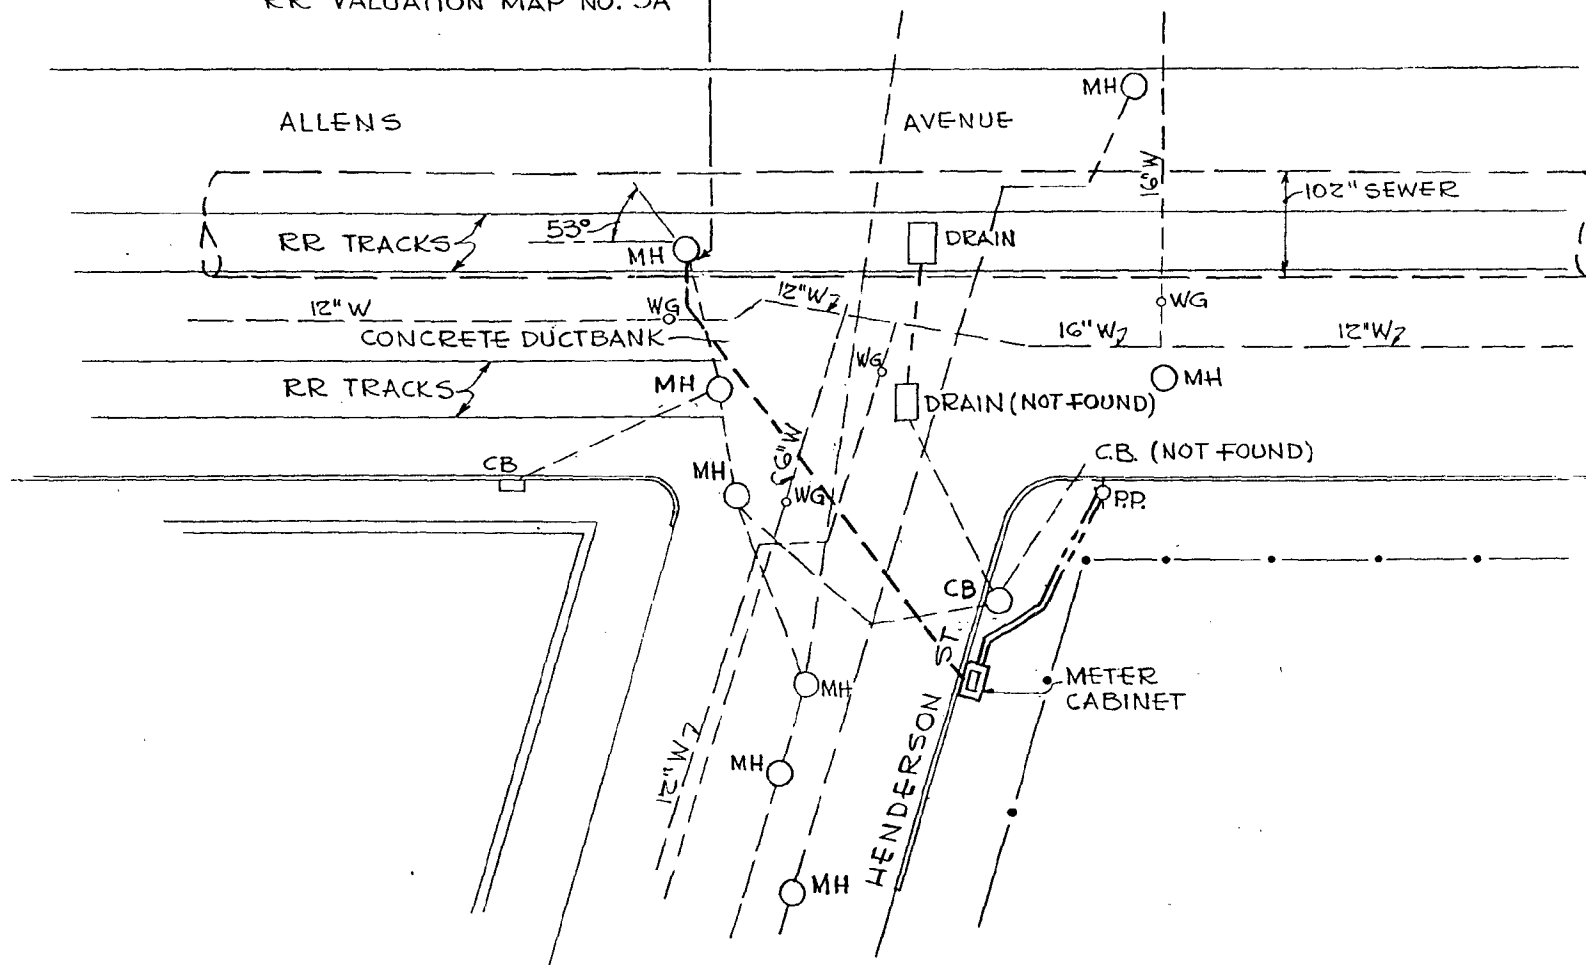


PLAN OF INTERSECTION OF.
ALLENS AVE. AND HENDERSON ST.
SCALE: 1" = 10'

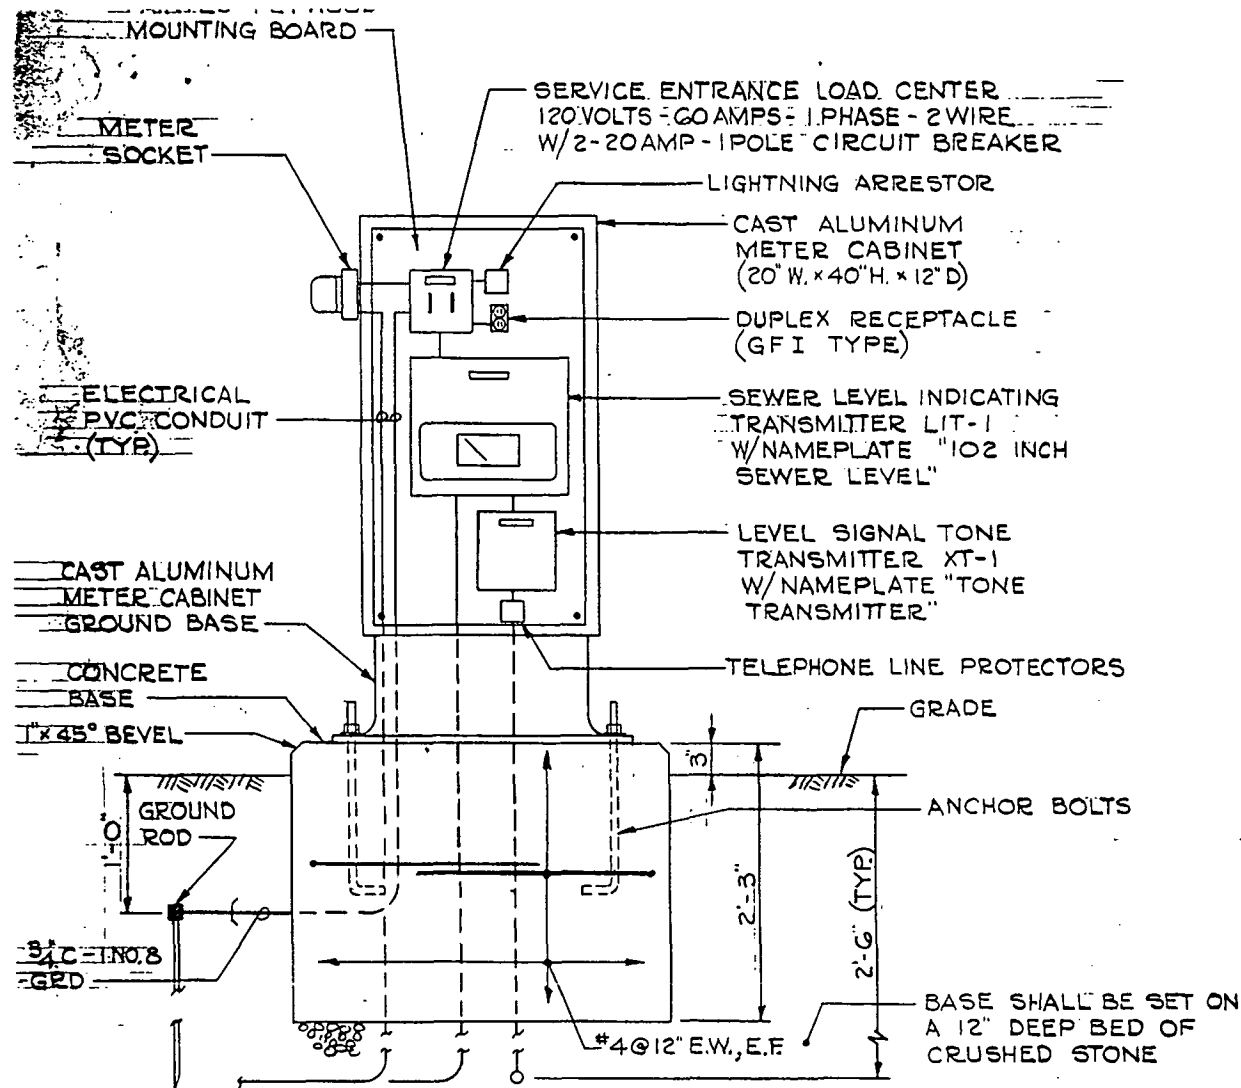

UPSTREAM SEWER
METER CABINET ELEVATION

SCALE: 1" = 1'-0"

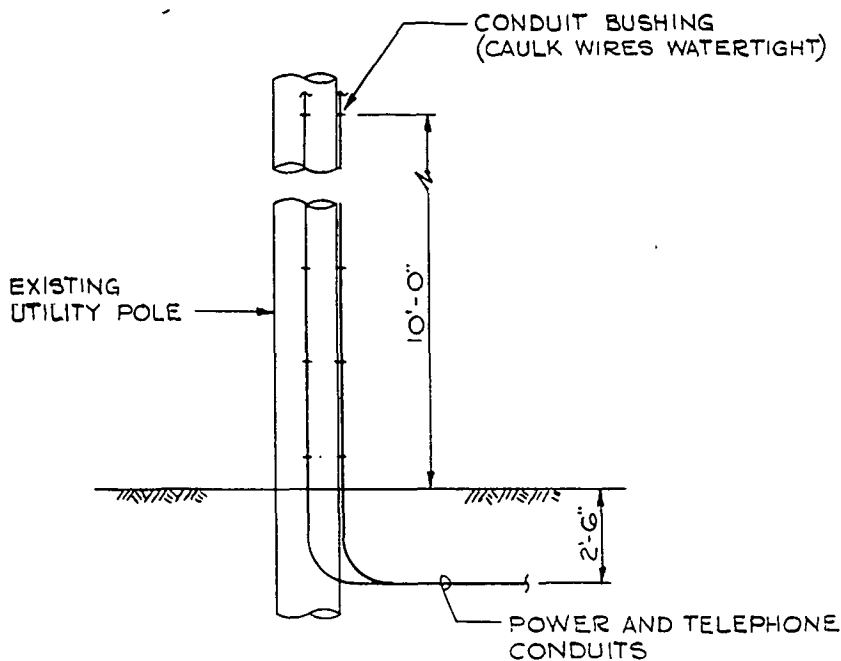

UTILITY POLE DETAIL

NOT TO SCALE


(B)

Memo



Date 5/23/86

To Rose Mendonca
City Clerk

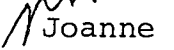From  Joanne Maceroni
Asst. Adm. Officer


Subject RESOLUTION FOR PERMANENT EASEMENT ON
HENDERSON STREET

This is to advise you that I have contacted Councilwoman Fagnoli and she has consented to sponsor this resolution which, it is my understanding, will be introduced at the June 5 City Council meeting.

Thank you again for your assistance.

a clean bay today a clean bay today a clean bay today a clean bay today

Memo

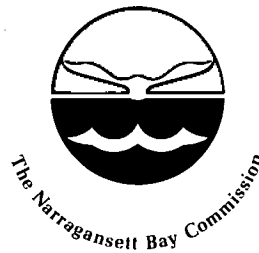

Date 5/23/86

To Rose Mendonca
City Clerk

From Joanne Maceroni
Asst. Adm. Officer

Subject DRAFT RESOLUTION ON EASEMENT ON HENDERSON
STREET

On Friday, May 23, Ed Clifton advised me that our resolution had been drafted and sent to your office.

Grace was kind enough to give me a copy to review.

The resolution states exactly what we need, and we would appreciate it if it could be introduced at the next City Council meeting scheduled for June 5.

As I informed you in earlier correspondence, Councilwoman Fagnoli has consented to sponsor it.

Thank you again for your assistance in this matter.

a clean bay today a clean bay today a clean bay today a clean bay today

City of Providence



Rhode Island

Department of City Clerk

MEMORANDUM

DATE: June 12, 1986

TO: Anthony G. Stanzione, Director of Public Works

SUBJECT: Henderson Street - Easement

CONSIDERED BY: Committee on Public Works

DISPOSITION:

Attached are copies of the subject resolution for your study and report. It is requested that you advise the above-named Committee as to what your findings and recommendations are.

Michael R. Clement
First Deputy City Clerk



Department of Public Works

"Building Pride In Providence"

June 16, 1986

Hon. James A. Petrosinelli, Chairman
Committee on Public Works
City Hall
Providence, Rhode Island 02903

RE: EASEMENT FOR NARRAGANSETT BAY COMMISSION - HENDERSON STREET

Dear Mr. Petrosinelli:

In reference to the above referred to petition, we see no objection to granting the easement. However, should said installation interfere with any future work for Public Works, which necessitates relocation of said meter cabinet, the petitioner shall then cause the relocation at their own expense.

Respectfully submitted,

M. Megalli

Makram H. Megalli, P. E.
City Engineer

MHM/dj

cc: Anthony G. Stanzone, P. E. Director
Joseph O'Rourke, Associate Engineer
Robert Quigley, Associate Engineer